


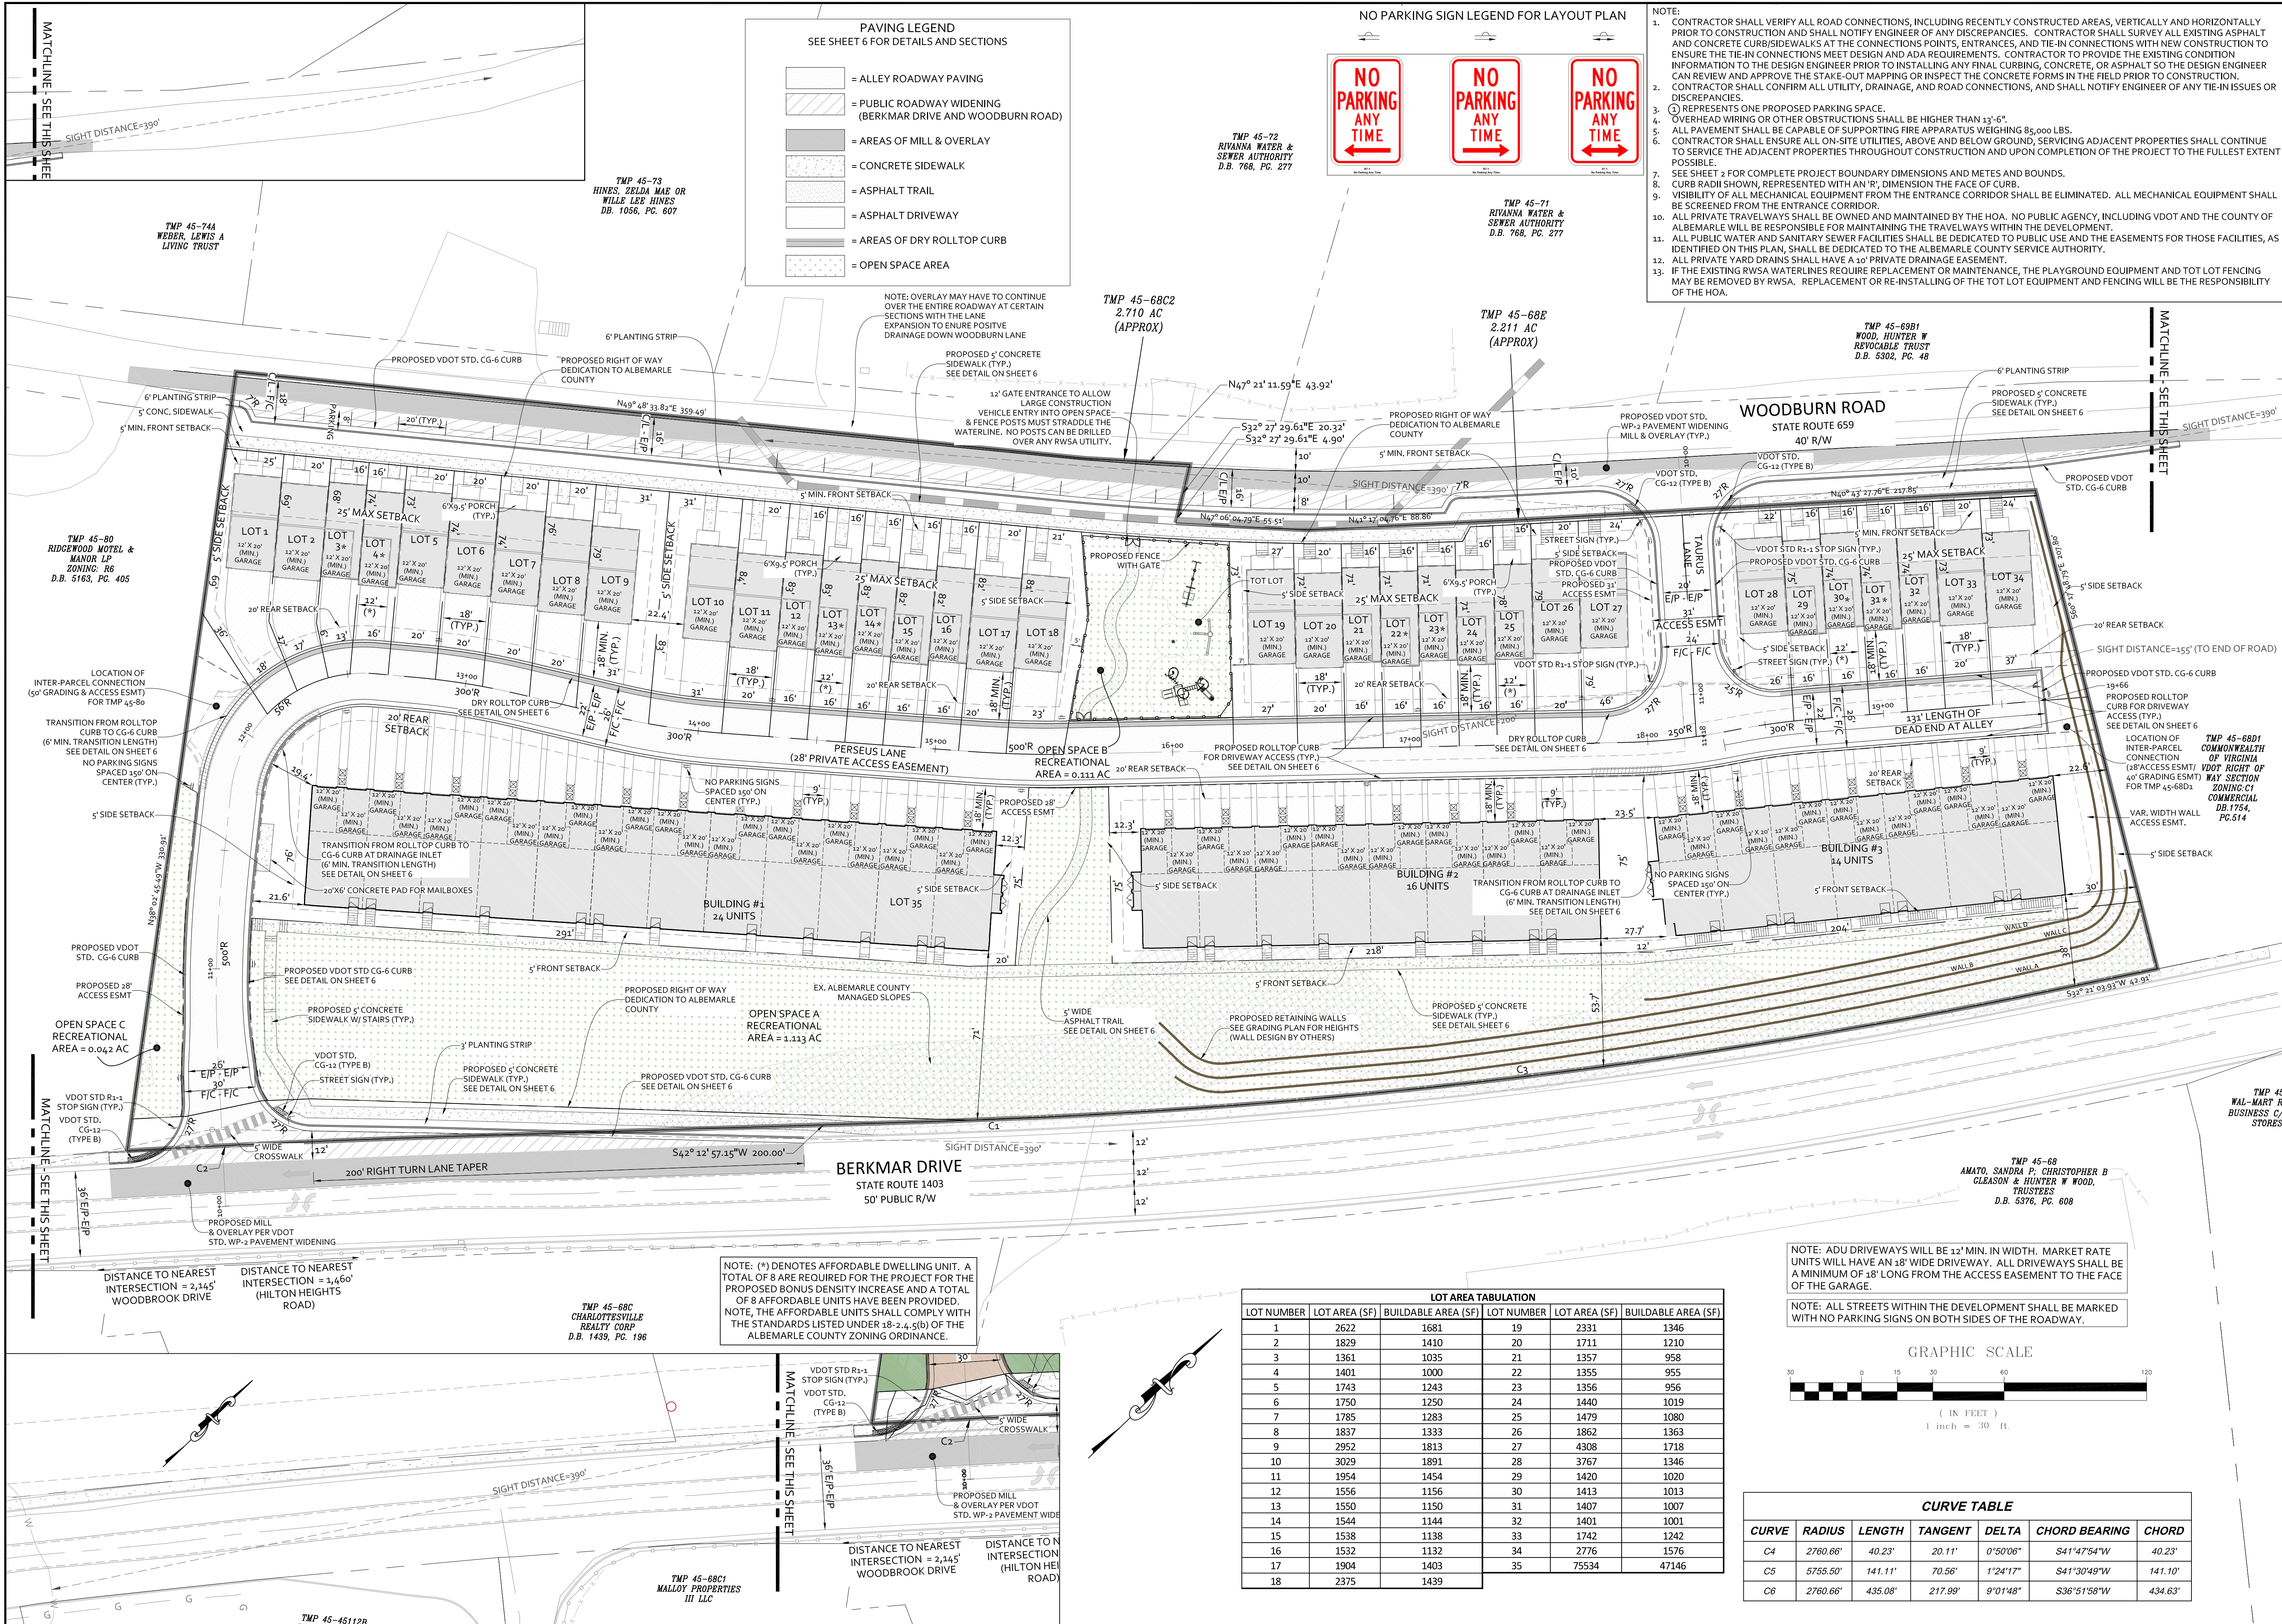

COLLINS ENGINEERING

200 GARRETT STREET, SUITE K-CHARLOTTESVILLE, VA 22902-434.293.3719

VICTORIAN HEIGHTS FINAL SITE PLAN

LAYOUT PLAN

PROJECT

202196

SCALE

1" = 30'

SHEET NO.

3

REVISIONS

REVISION DESCRIPTION	DATE
INITIAL SUBMISSION TO ALBEMARLE COUNTY	6/27/22
REVISED PER AGENCY COMMENTS RECEIVED	12/9/22
REVISED PLAN TO ADDRESS ACSA AND RWSA COMMENTS	01/09/23

COMMONWEALTH OF VIRGINIA

SCOTT R. COLLINS

No. 35791

01/09/23

PROFESSIONAL ENGINEER

These plans and associated documents are the exclusive property of COLLINS ENGINEERING and may not be reproduced in whole or in part and shall not be used for any purpose whatsoever, including, but not limited to, construction, bidding, and/or construction staking without the express written consent of COLLINS ENGINEERING.