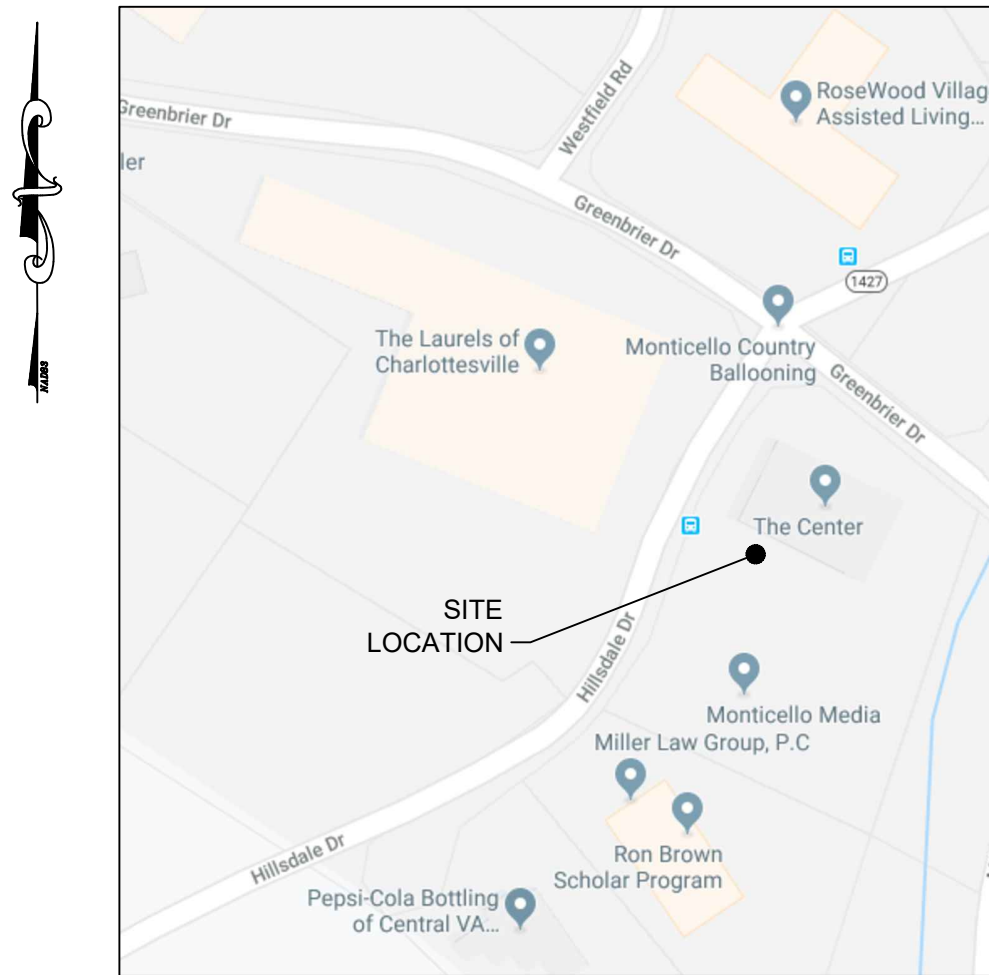


VIRGINIA INSTITUTE OF AUTISM ADULT SERVICE CENTER

CONCEPTUAL PLAN
COUNTY OF ALBEMARLE, VIRGINIA

SPECIAL USE PERMIT SUP 2019-00004

4/15/2019



VICINITY MAP
1" = 300'

NOTES

PARCEL: 061W0-02-00-002A1
ADDRESS: 491 HILLSDALE DRIVE, CHARLOTTESVILLE, VA 22901
ZONING: C1 COMMERCIAL (AIRPORT IMPACT AREA)
EXISTING CONDITIONS IS BASED ON ALBEMARLE COUNTY GIS
SETBACKS:
FRONT: 10' (MIN), 30' (MAX)
SIDE AND REAR: 50' ADJACENT TO RESIDENTIAL, 0' OTHERWISE
PRESENT USE: SENIOR CENTER
PROPOSED USE: PRIVATE SCHOOL
EXISTING PARKING: 109 SPACES (6 ADA SPACES)
PROPOSED PARKING: 90 PARKING SPACES (6 ADA SPACES)
EXISTING IMPERVIOUS AREA = 1.36 ACRES
PROPOSED IMPERVIOUS AREA = 1.22 ACRES

WATER QUANTITY AND QUALITY: NO WATER QUANTITY DETENTION OR WATER QUALITY IMPROVEMENTS WILL BE REQUIRED DUE TO THE LIMITED DISTURBANCE AND THE REDUCTION OF IMPERVIOUS SURFACE

GRADING: FINE GRADING WILL BE SHOWN WITH SITE PLAN SUBMISSION. NO CONTOURS, PER GIS, REQUIRE ADJUSTMENT.

STEEP SLOPES: AREAS SHOWN AS PRESERVED SLOPES ARE FROM THE COUNTY GIS MAPPING SYSTEM, BUT MAY NOT BE ACCURATE. DURING SITE PLAN, THEY WILL BE FIELD VERIFIED AND HONORED.

DEVELOPER INFORMATION
VIRGINIA INSTITUTE OF AUTISM
943 GLENWOOD STATION LANE, SUITE 201
CHARLOTTESVILLE, VA 22901
CONTACT: ETHAN LONG
434-923-8252

ENGINEER INFORMATION
TIMMONS GROUP
608 PRESTON AVENUE, SUITE 200
CHARLOTTESVILLE, VA 22903
CONTACT: CRAIG KOTARSKI, PE
434-327-1688

Sheet Index	
Sheet Number	Sheet Title
C1.0	EXISTING CONDITIONS
C2.0	CONCEPTUAL PLAN



TIMMONS GROUP

VIRGINIA INSTITUTE OF AUTISM
COUNTY OF ALBEMARLE, VIRGINIA

EXISTING CONDITIONS

JOB NO.
SHEET NO.
C1.0

YOUR VISION ACHIEVED THROUGH OURS.

THIS DRAWING PREPARED AT THE
CHARLOTTESVILLE OFFICE
608 Preston Avenue, Suite 200 | Charlottesville, VA 22903
TEL 434.293.5624 FAX 434.293.8317 www.timmons.com

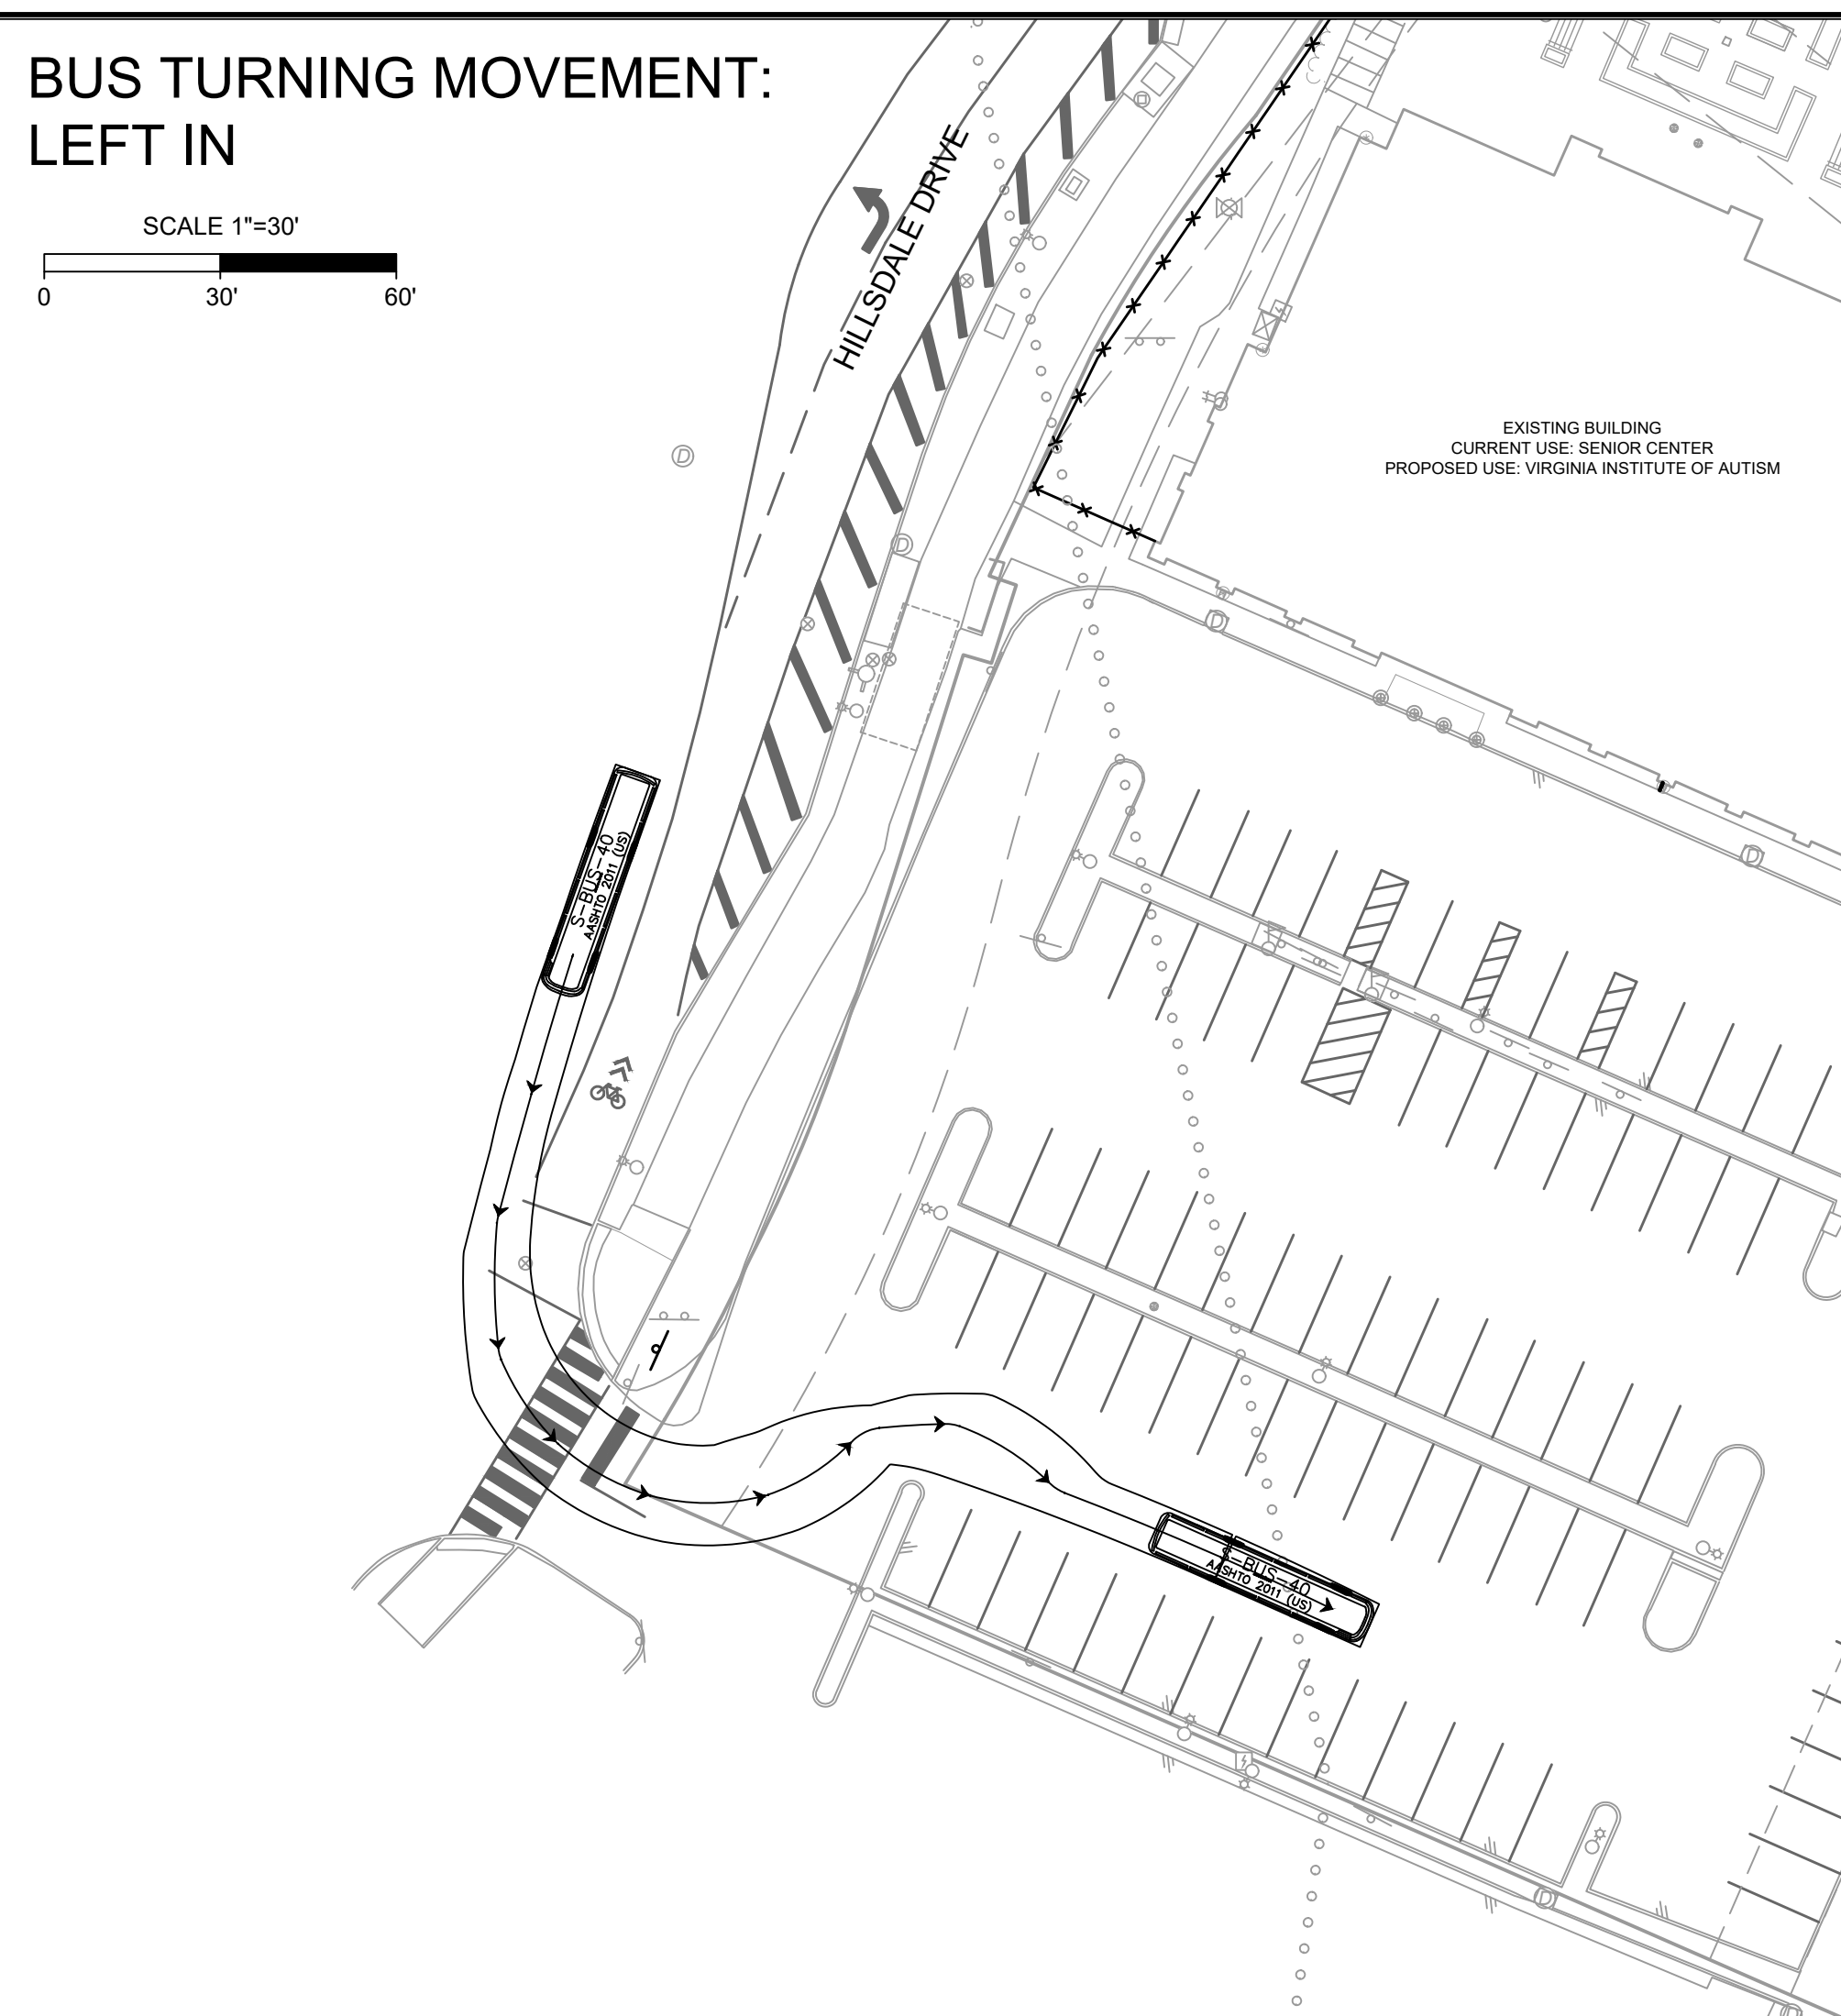
DATE	REVISION DESCRIPTION
06/05/2019	FLOODPLAIN LINE ADJUSTMENT - REMOVE ASPHALT DETAIL
06/12/2019	REVISIONS PER COUNTY COMMENTS
07/15/2019	REVISIONS PER COUNTY COMMENTS
08/06/2019	REVISIONS PER VDOT COMMENTS

DATE
4-9-2019
DRAWN BY
J.SANDERS
DESIGNED BY
C.KOTARSKI
CHECKED BY
C.KOTARSKI
SCALE
1"=20'

These plans and associated documents are the exclusive property of TIMMONS GROUP and may not be reproduced in whole or in part and shall not be used for any purpose whatsoever, inclusive, but not limited to construction, bidding, and/or construction staking without the express written consent of TIMMONS GROUP.

 
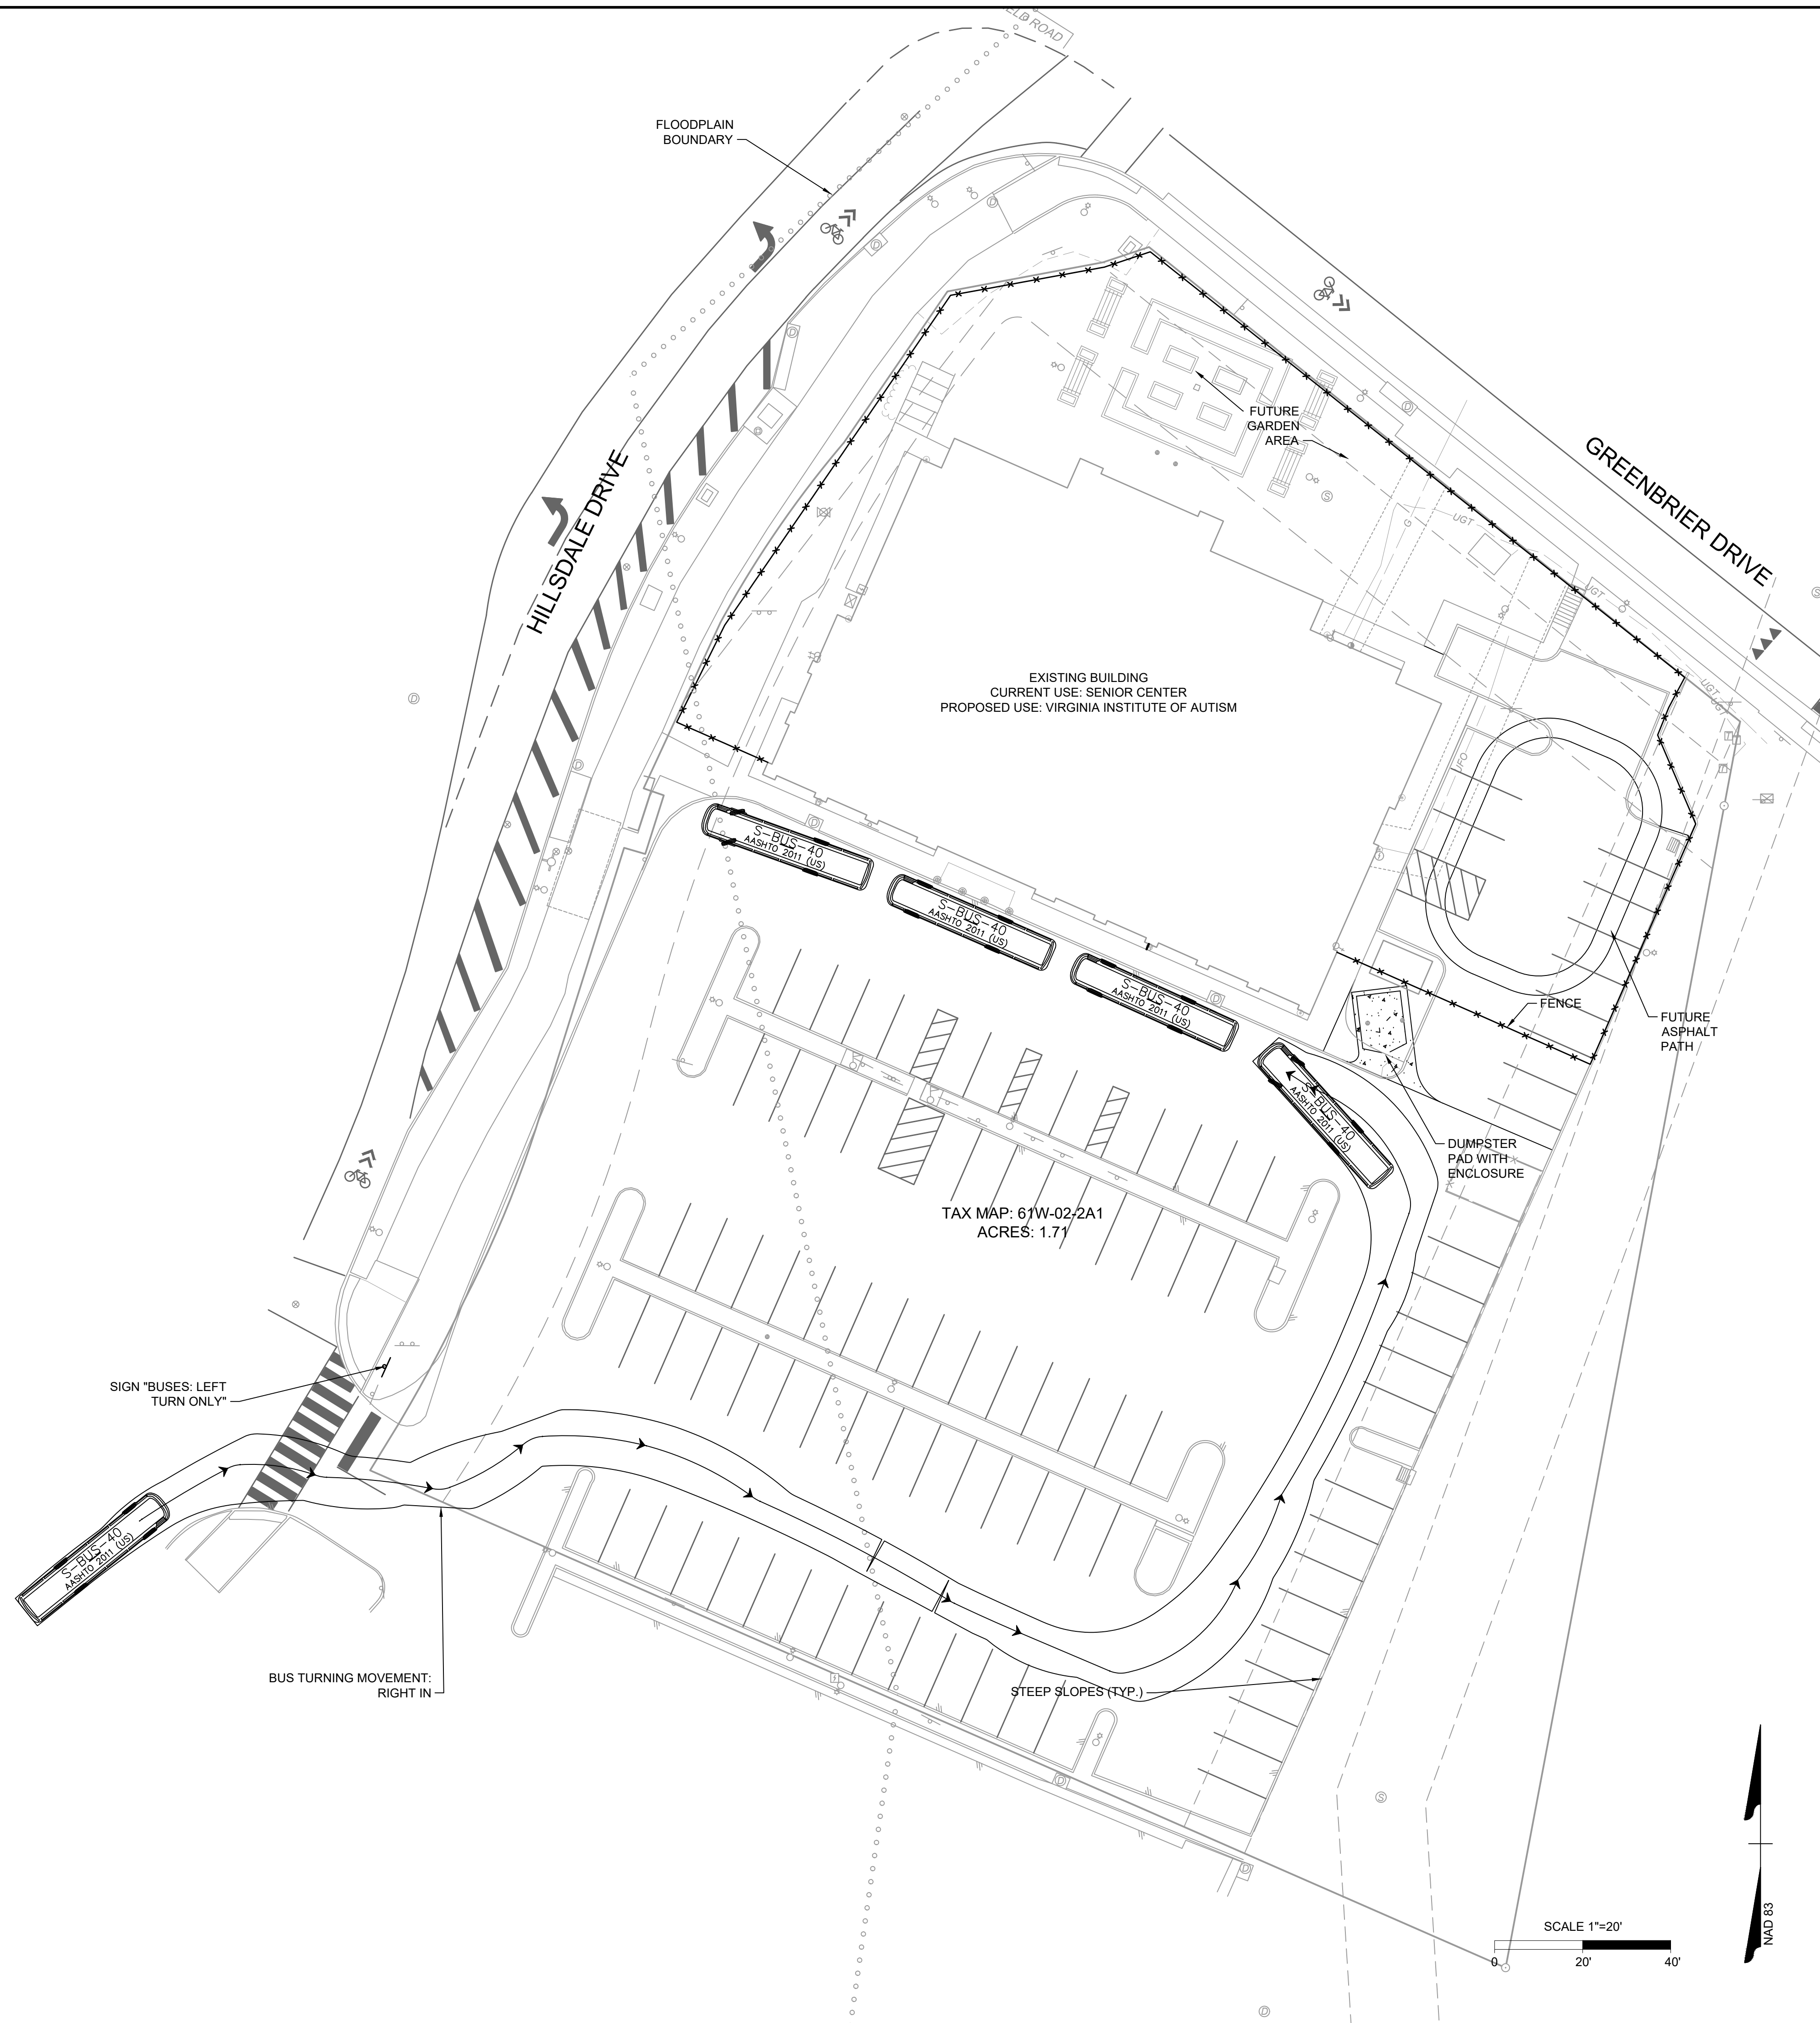
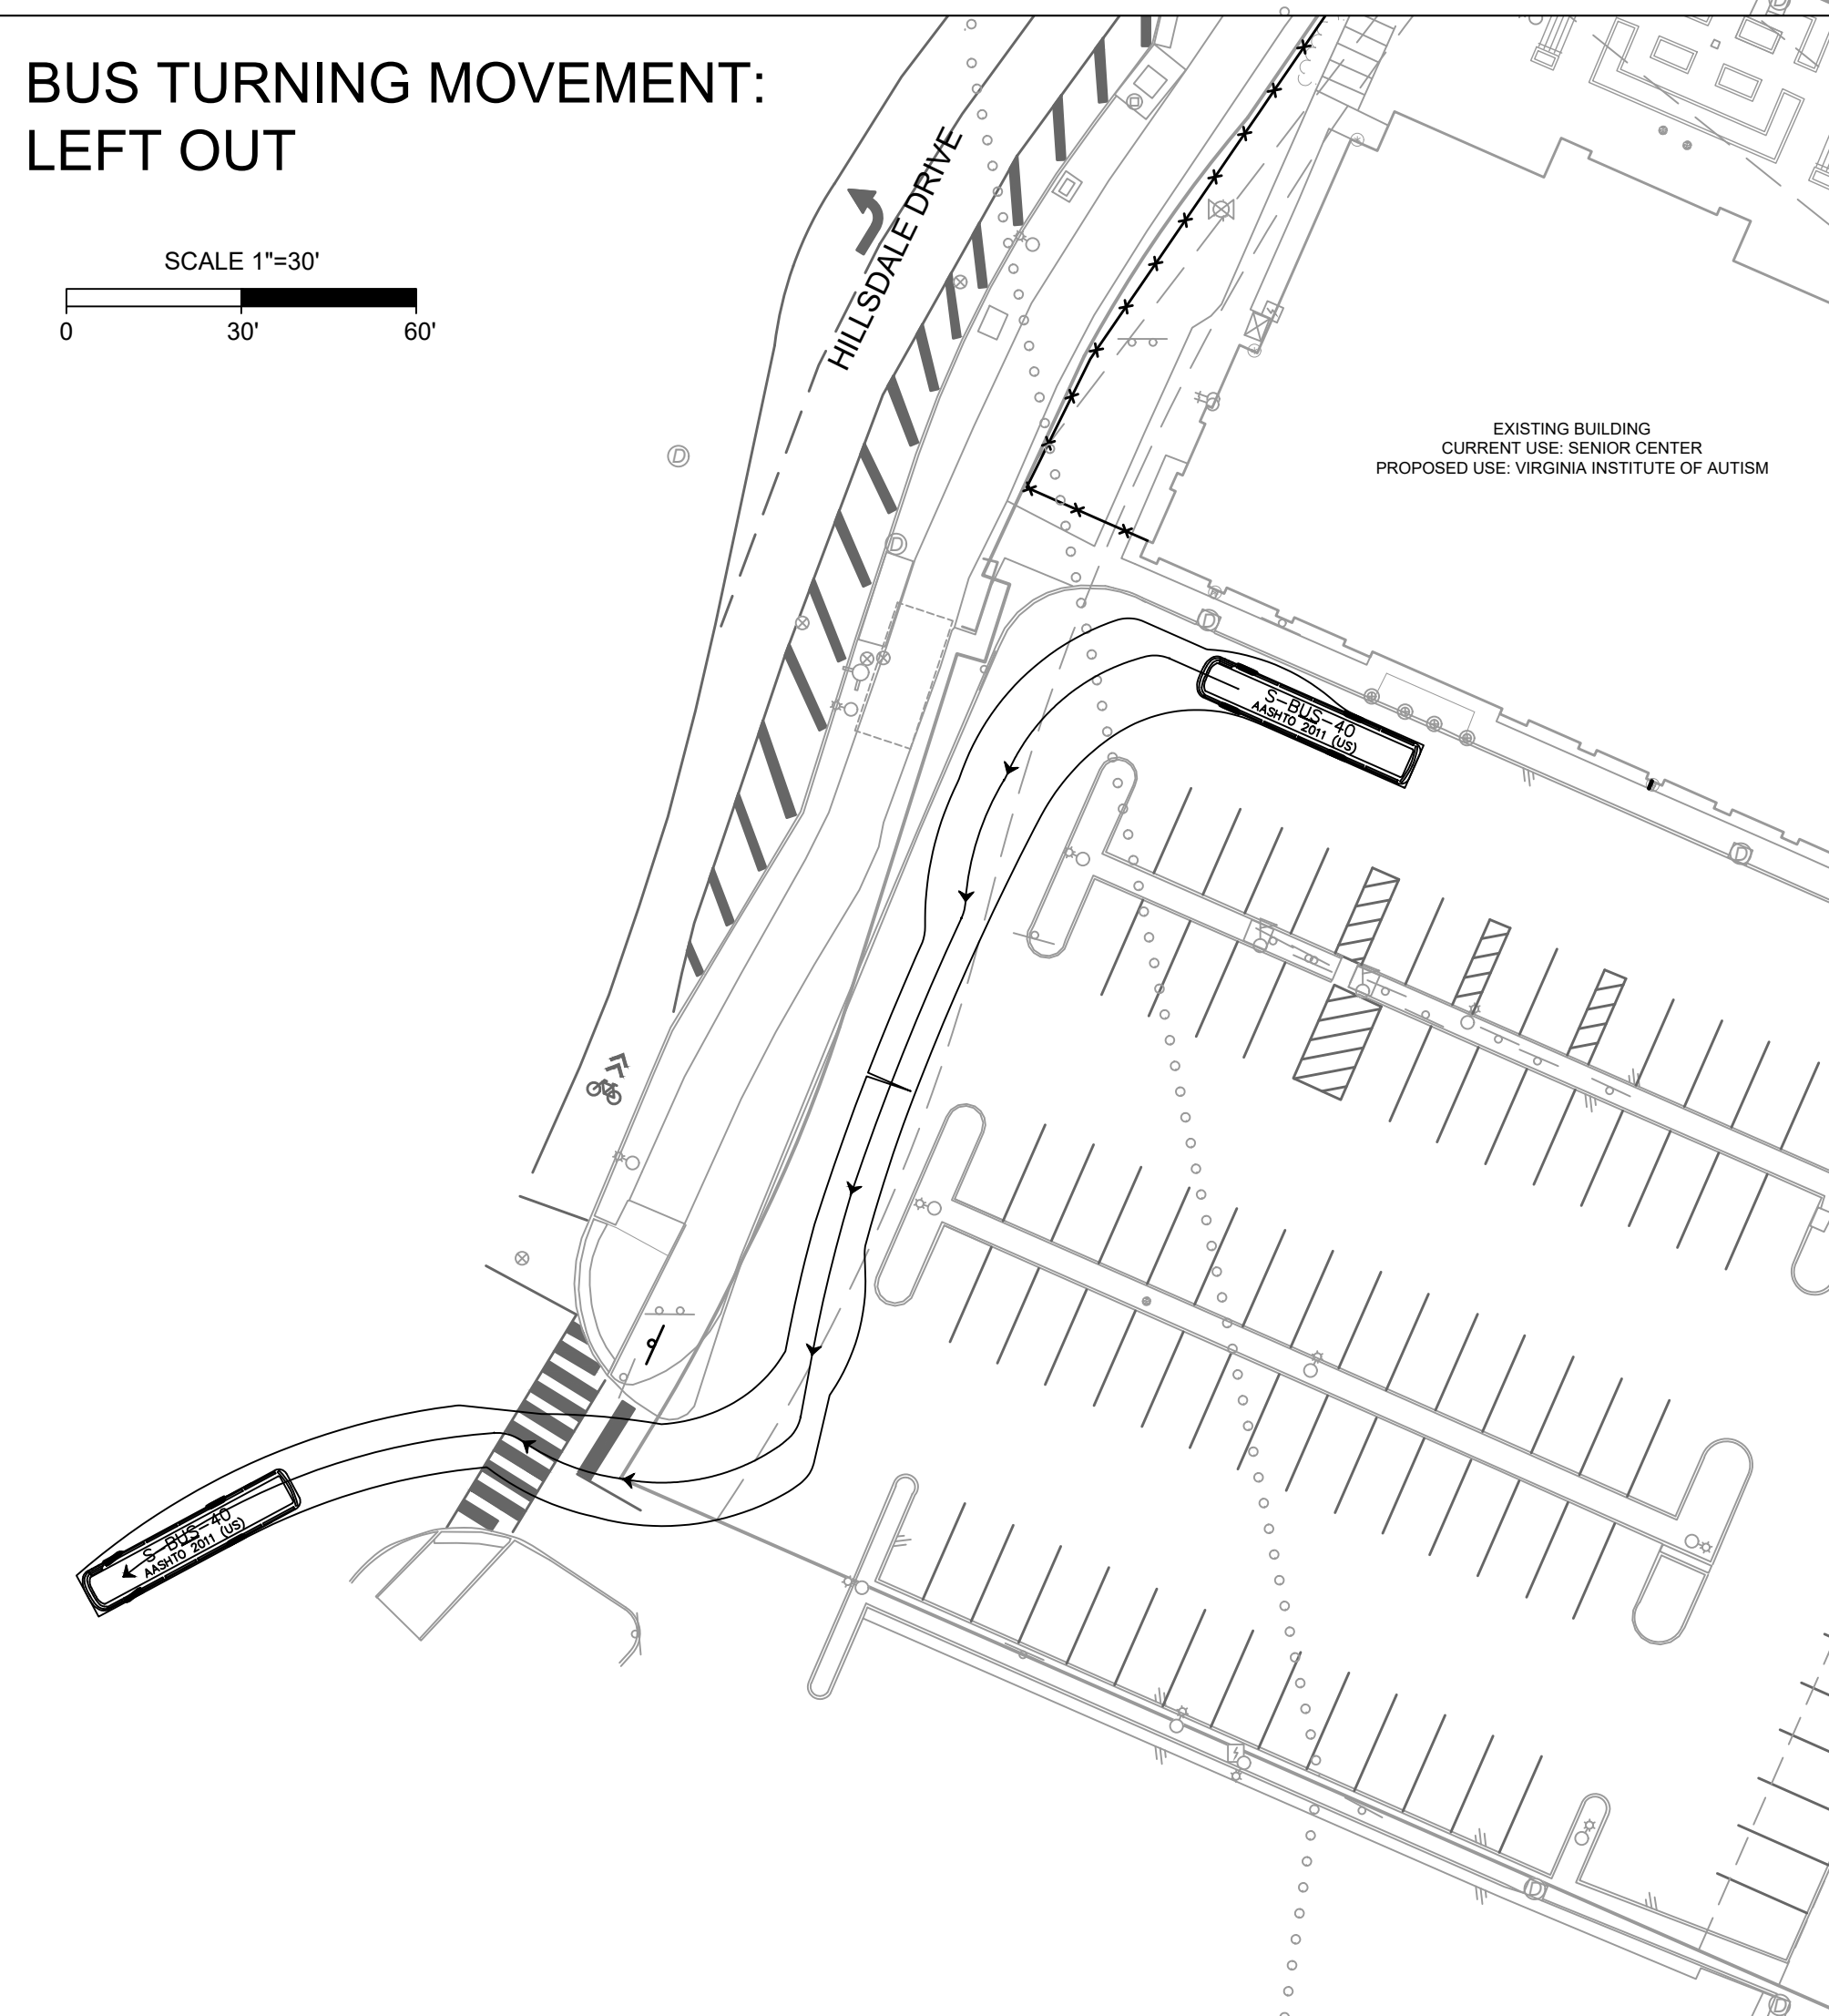
SCALE 1"=30'

A horizontal scale bar with a white left half and a black right half. It is marked with '0' at the left end, '30'' at the midpoint, and '60'' at the right end.



SCALE 1"=30'

A horizontal scale bar with a white left half and a black right half. The total length represents 60 feet. The left end is marked '0', the midpoint is marked '30'', and the right end is marked '60''.

The logo for Timmons Group, featuring the company name in a bold, sans-serif font, followed by a graphic of a series of dots of varying sizes arranged in a curved, upward trajectory.

VIRGINIA INSTITUTE OF AUTISM
COUNTY OF ALBEMARLE, VIRGINIA
CONCEPTUAL PLAN

INSTITUTE OF
COUNTY OF ALBEMARLE, VIRGINIA

CONCEPTUAL PLAN

CONCEPTUAL PLAN

JOB NO.

SHEET NO.

C2.0

SHEET NO
C2.0

YOUR VISION ACHIEVED THROUGH OURS.

THIS DRAWING PREPARED AT THE
CHARLOTTEVILLE OFFICE

THIS DRAWING PREPARED AT THE
CHARLOTTEVILLE OFFICE

THIS DRAWING PREPARED AT THE
CHARLOTTEVILLE OFFICE

THIS DRAWING PREPARED AT THE
CHARLOTTEVILLE OFFICE

REVISION DESCRIPTION

NTY COMMENTS

COMMENTS

DATE
04/15/20

J. SANDE

DESIGNED
C. KOTARSKI

CHECKED
C.KOTAR:

SCALE
 $1''=50'$

--	--

1

These plans and associated documents are the exclusive property of TIMMONS GROUP and may not be reproduced in whole or in part and shall not be used for any purpose whatsoever, inclusive, but not limited to construction, bidding, and/or construction staking without the express written consent of TIMMONS GROUP.