


# OLIVET PRESBYTERIAN CHURCH MAJOR SITE PLAN AMENDMENT

August 5, 2003

Special Permit SP-03-18 Approved July 9, 2003

Planner notes for proposed services, improvements and other items. Refer to the site plan for a listing of items.

Planner notes for proposed services, improvements and other items. Refer to the site plan for a listing of items.

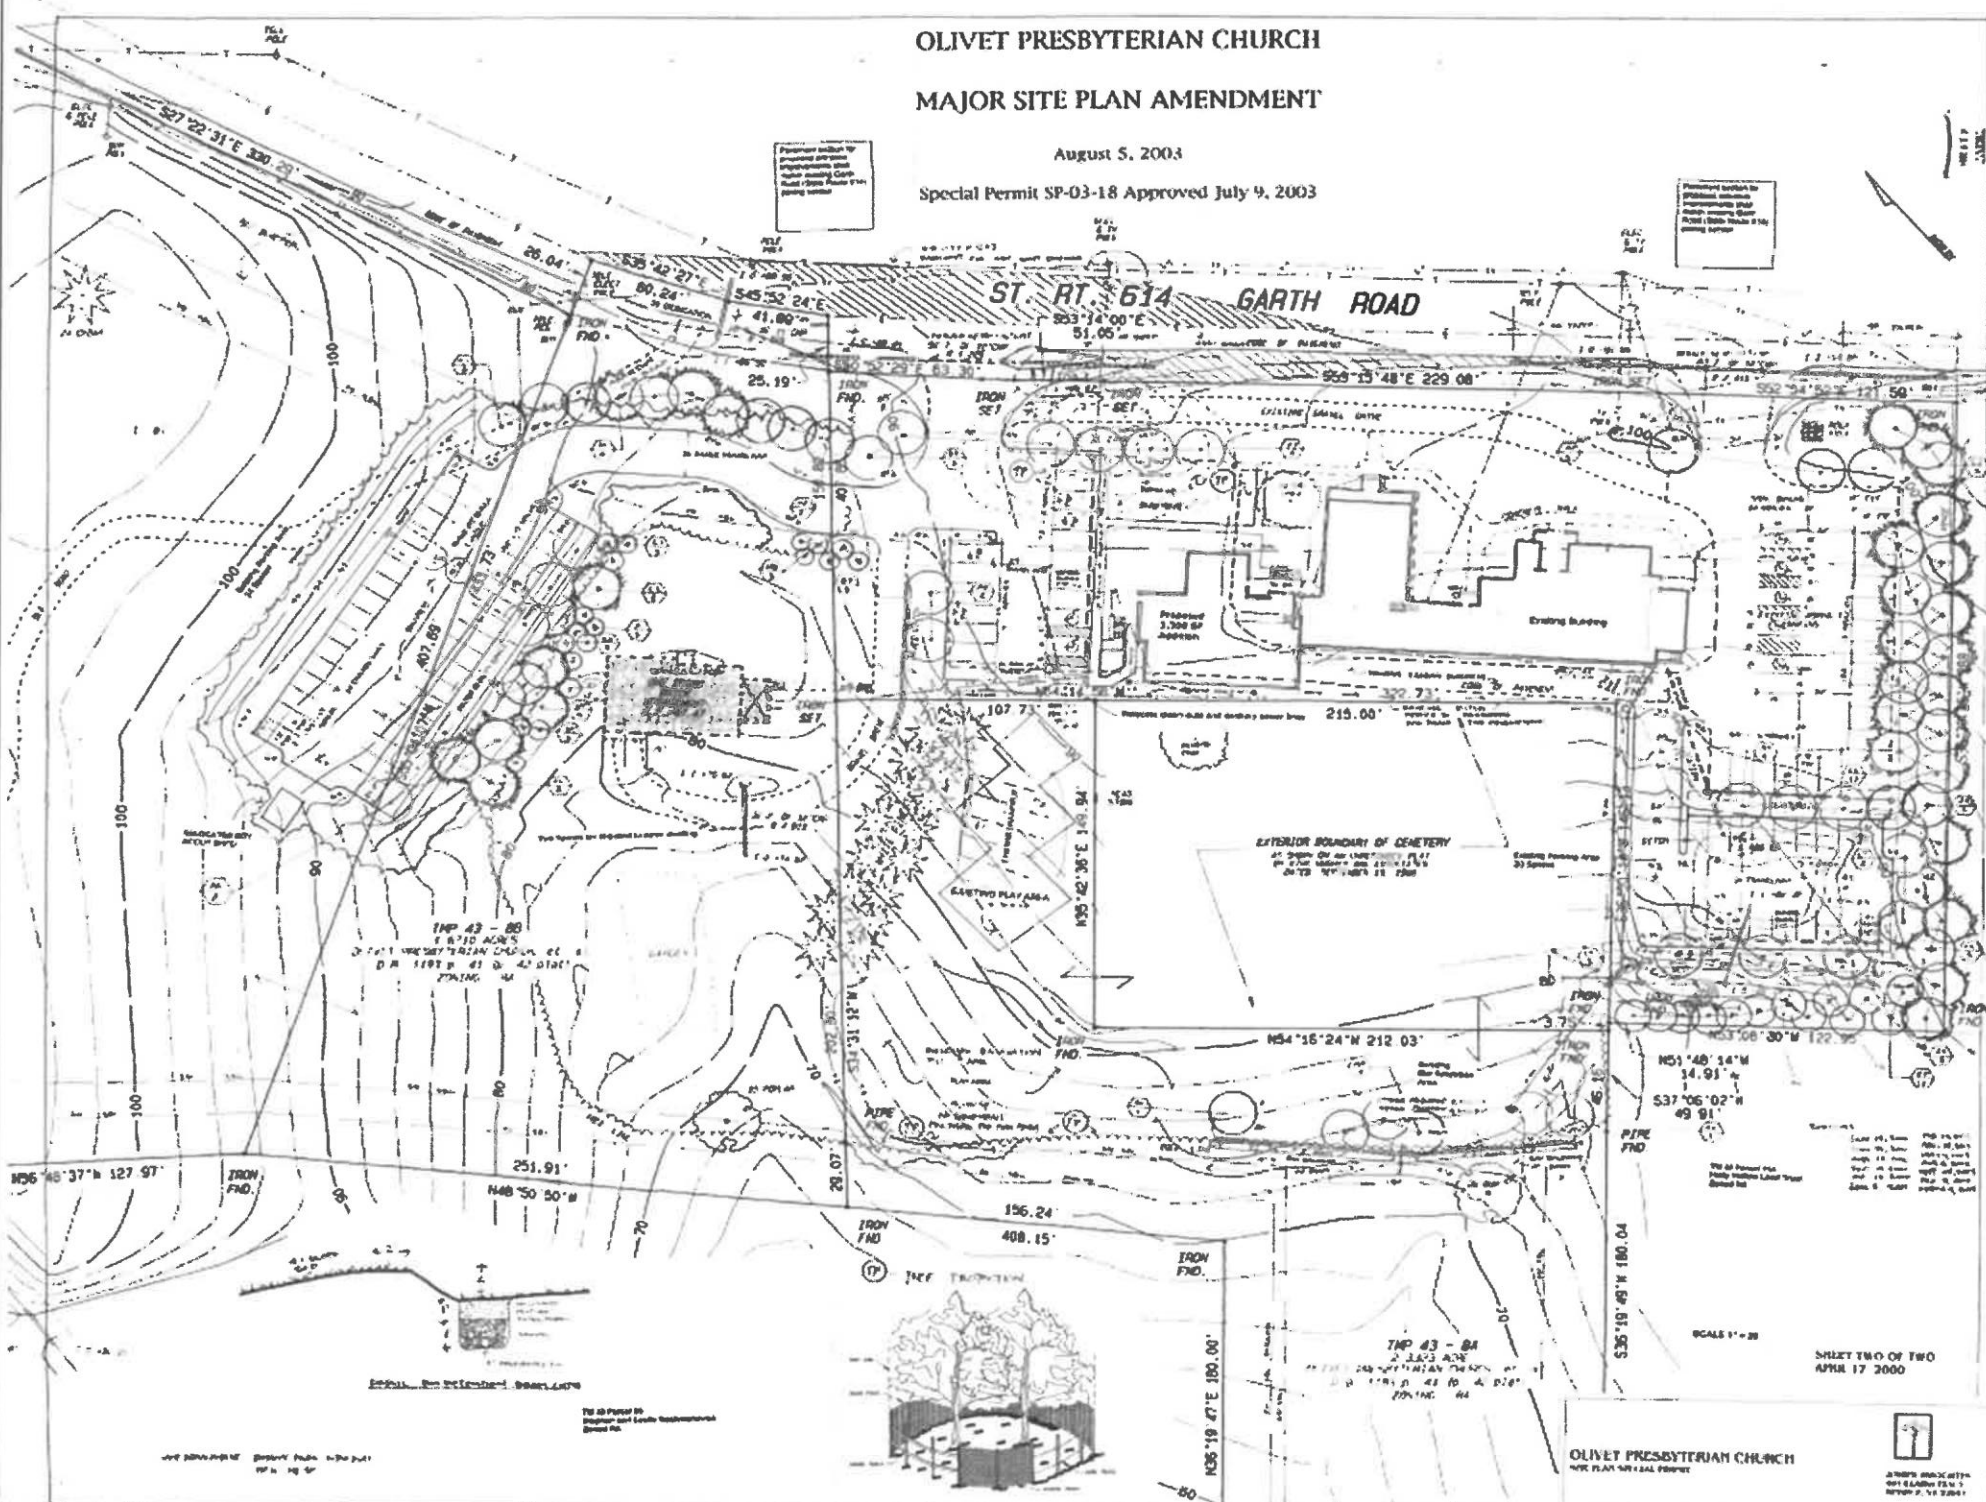


TWP 43 - 88  
S 1/4 1/4 SECTION 18  
D.M. 1897 p. 41 & 42 DIST.  
TOWNSHIP 84

EXTERIOR BOUNDARY OF CEMETERY  
AS SHOWN ON AN 1887 P.L. 11  
P. 110 DISTRICT OF COLUMBIA  
D.C. 1887 P. 110

N51°48'14"W  
14.91'  
S37°06'02"W  
49.91'

SCALE 1" = 20'

SHEET TWO OF TWO  
APRIL 17 2000

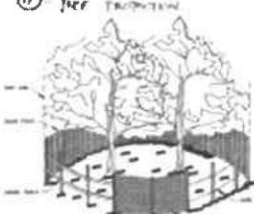


OLIVET PRESBYTERIAN CHURCH  
NEW PLAN AND ASSESSMENT

ANDREW HENNING  
CIVIL ENGINEER  
NOV 17 1984

NOT TO SCALE  
PROPERTY LINES AS SHOWN  
ON P. 110

TO BE PLACED IN  
PROPER POSITION AND  
SCALE AS SHOWN  
ON P. 110

# OLIVET PRESBYTERIAN CHURCH PRESCHOOL STUDENT DROP OFF DIAGRAM 2024

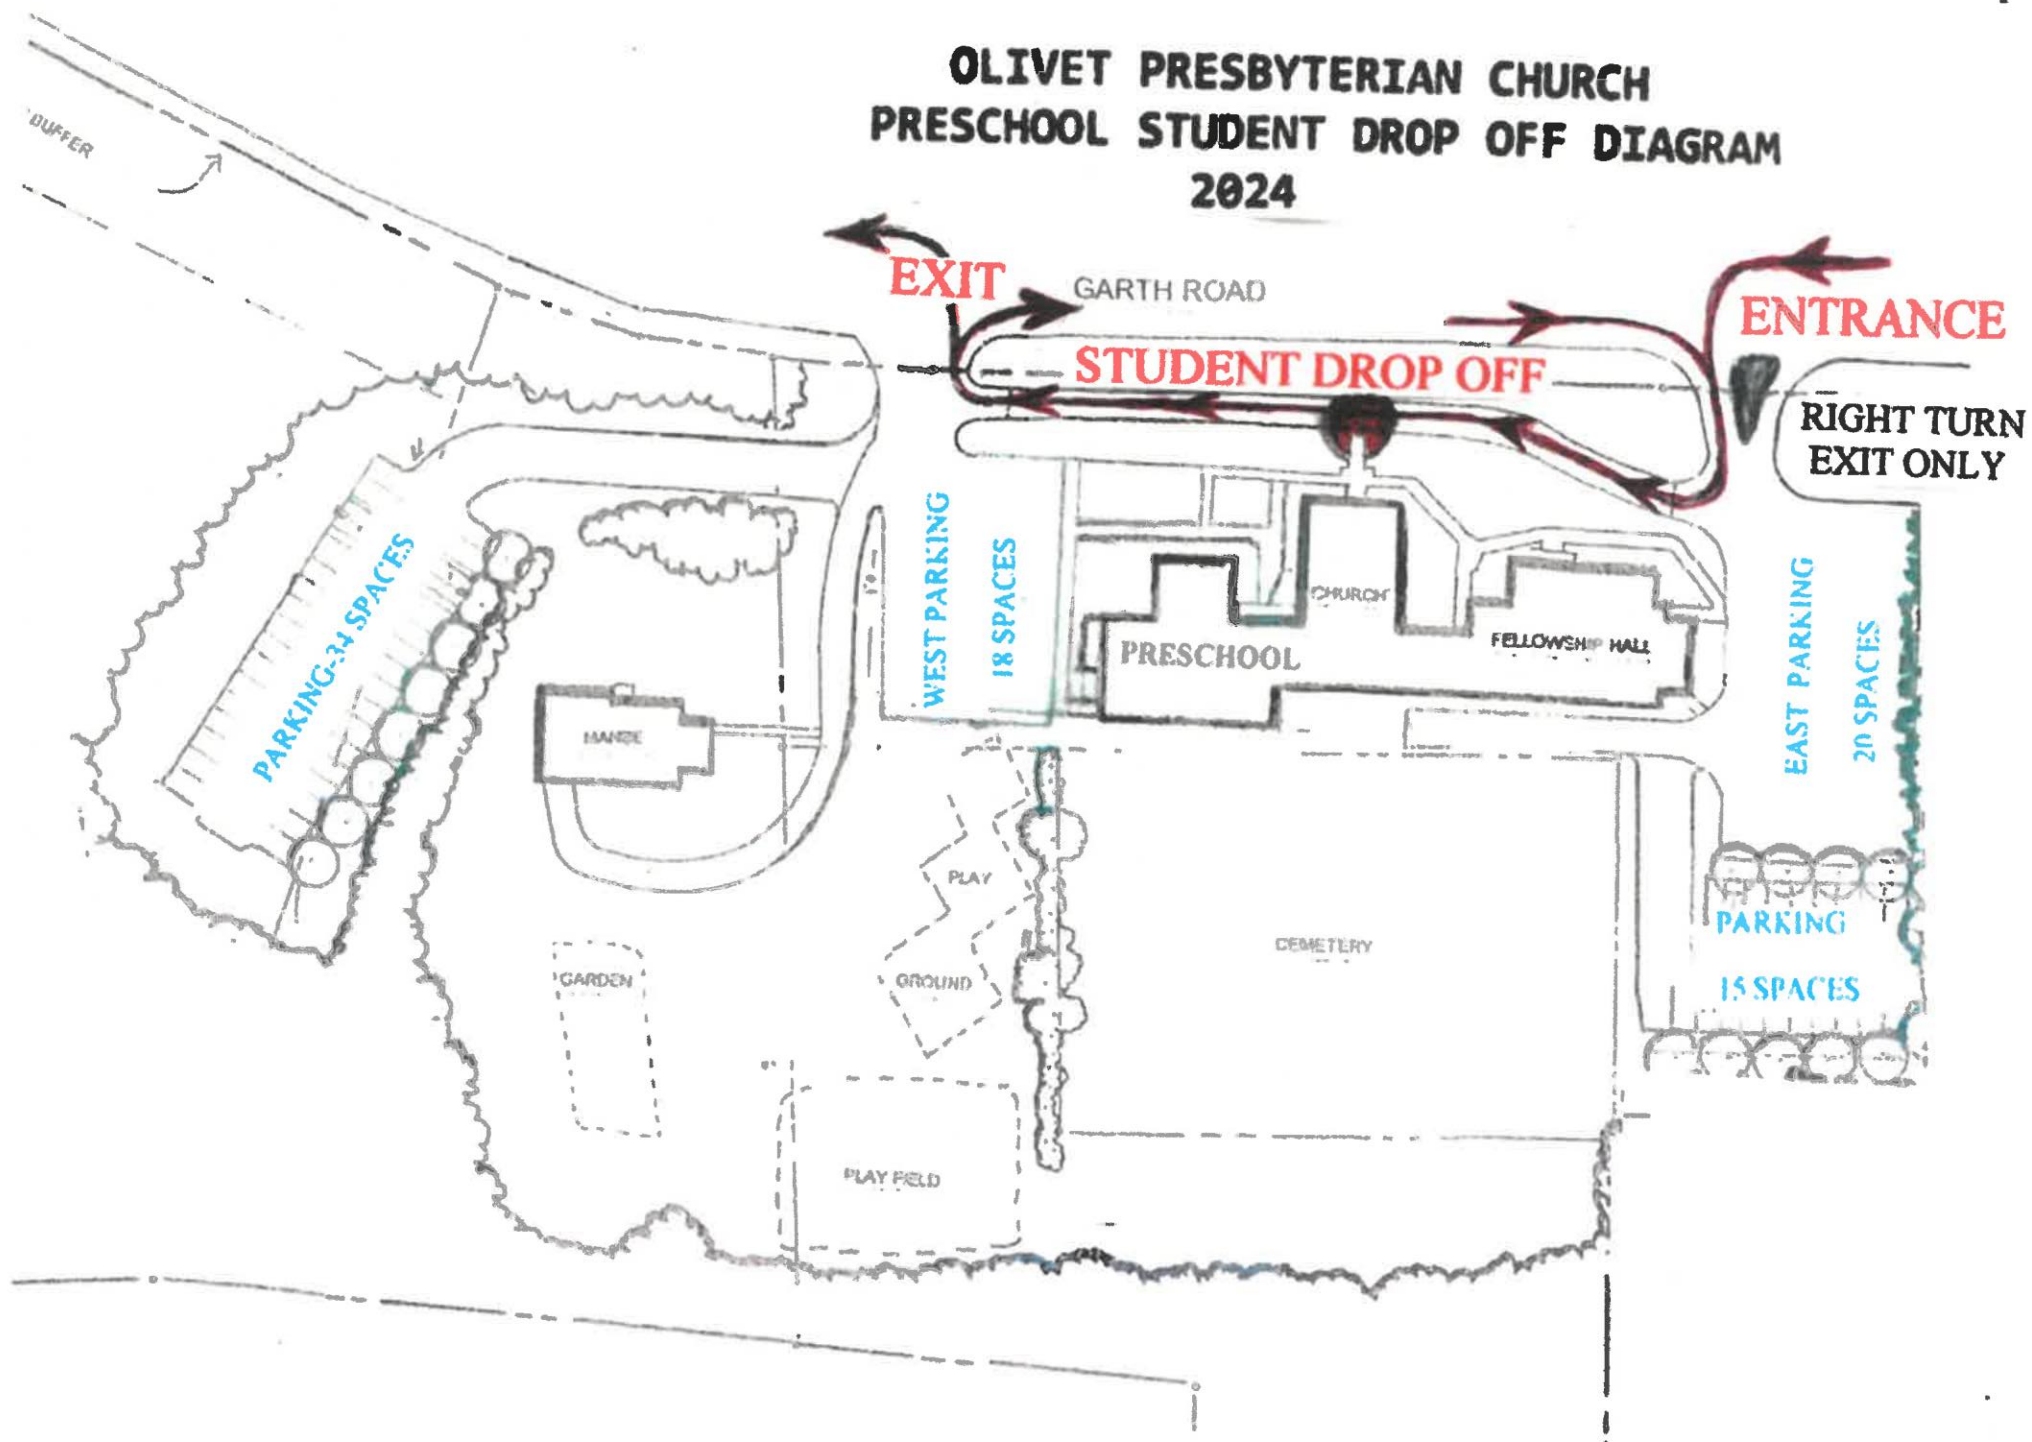

# Olivet Presbyterian Church Sunday School and Preschool Area 2023

