


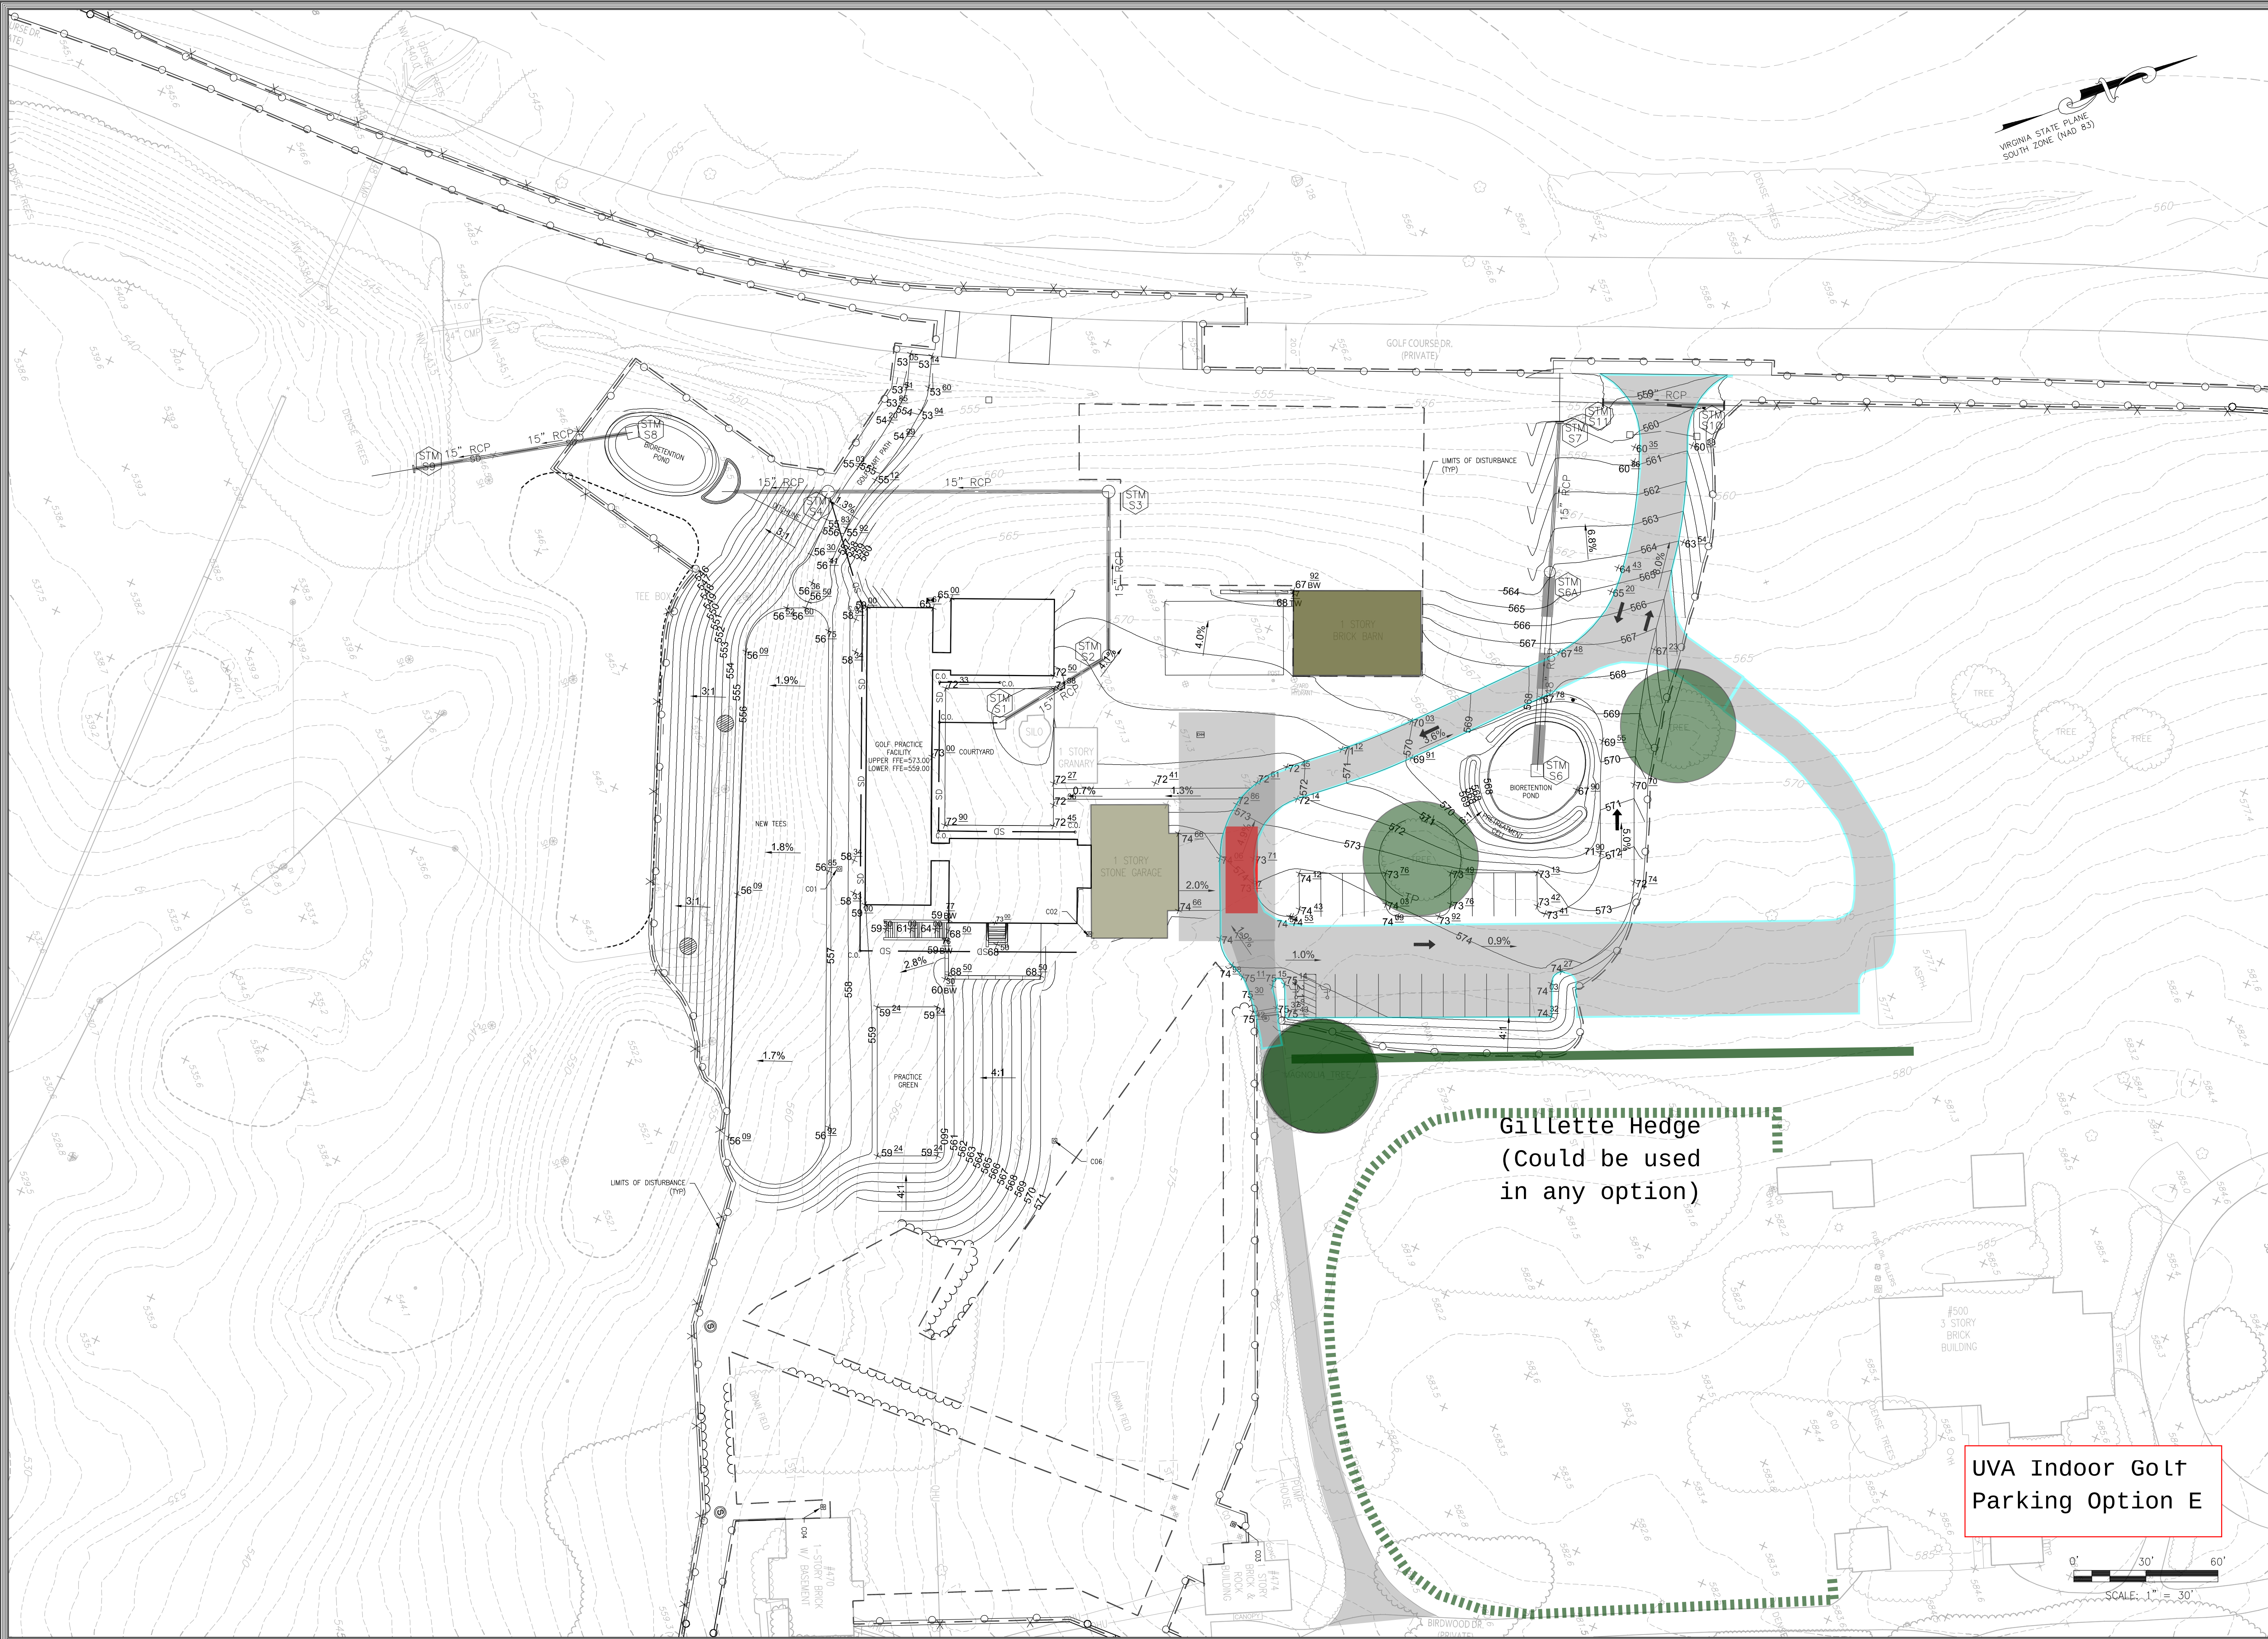

bartzen + ball
architecture design and planning

414 West Franklin Street
Richmond, Virginia 23220
ph: 804-344-4405
fx: 804-344-4406

PROJECT TITLE
UVA FOUNDATION
GOLF FACILITY


CONSULTANTS
Civil
DEWBERRY
4805 Lake Brook Drive
Suite 200
Glen Allen, VA 23060
ph: 804.290.7957
fx: 804.290.7928

STRUCTURAL
DMWP&V
720 Moorefield Park Drive,
Suite 301
ph: 804 323 0656
fx: 804 272 3916


MEP
LU + SMITH
11508 Allecingie Parkway
Richmond, VA 23235
ph: 804-423-6444
fx: 804-423-6445

Landscape Design:
AECOM Charlottesville
455 Second Street SE
Suite 100
Charlottesville, VA 22902
ph: (703) 682-4965

KEY PLAN

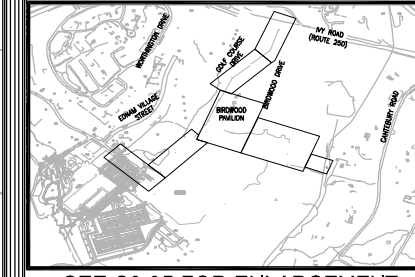

SEE C0.05 FOR ENLARGEMENT

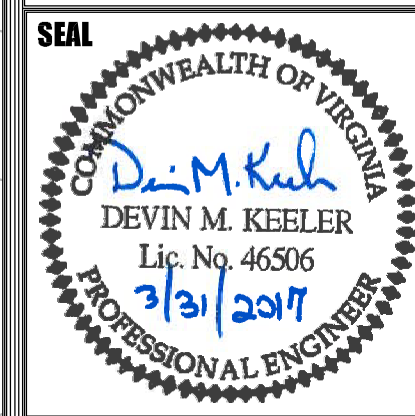

REVISIONS	NUMBER	DATE	DESCRIPTION
1	03/31/17	100% Documents	

PROJECT NUMBER
1408

DATE
March 31, 2017

SHEET TITLE
OVERALL
GRADING PLAN

SHEET NUMBER

C3.XX