


- 1. SPORTS FIELD
- 2. STAFF PARKING
- 3. HALF COURT
- 4. SQUASH TERRACE
- 5. YOUTH WING
- 6. DROP OFF PLAZA
- 7. LITTLE GYM
- 8. TEEN WING
- 9. BIG GYM
- 10. WOODS TRAIL
- 11. SPORTS COURT
- 12. DROP OFF PARKING

\*ILLUSTRATIVE PLAN

# BOYS & GIRLS CLUB - DRIVER'S ED SITE


FINAL SITE PLAN - RENDERED - SEPTEMBER 23, 2021



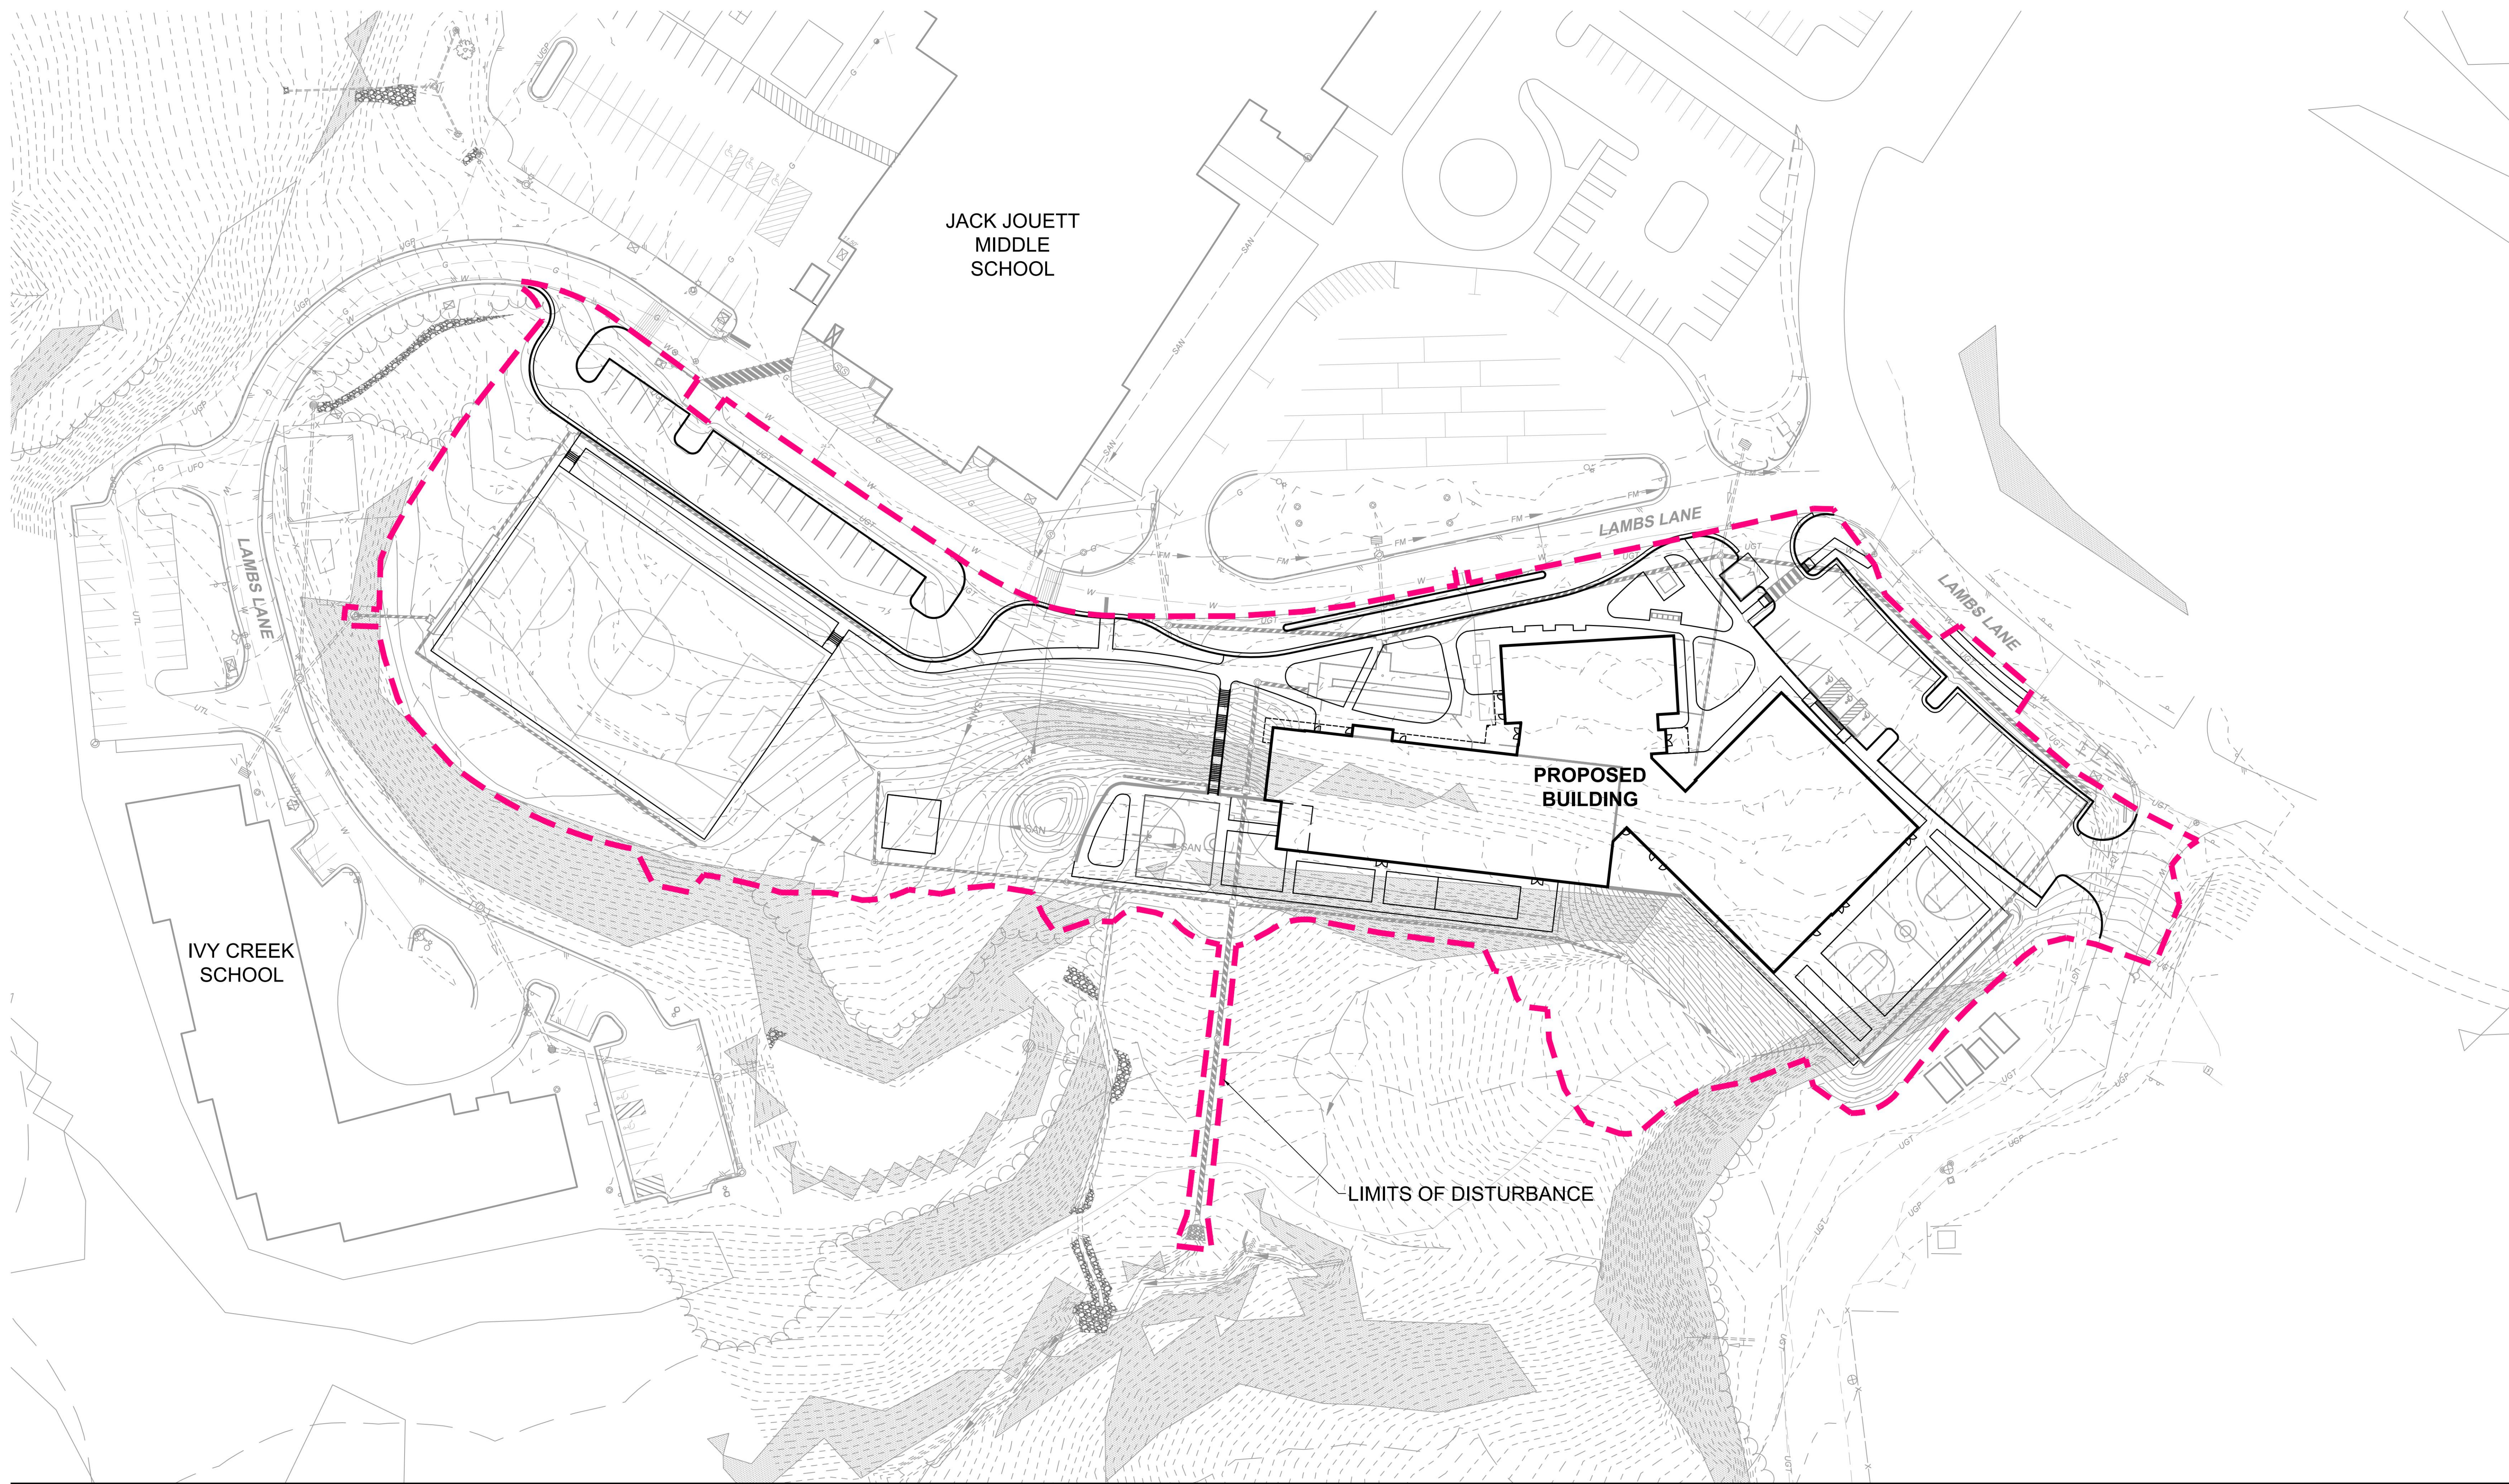

# BOYS & GIRLS CLUB - DRIVER'S ED SITE

FINAL SITE PLAN - OVERALL LAYOUT - SEPTEMBER 23, 2021

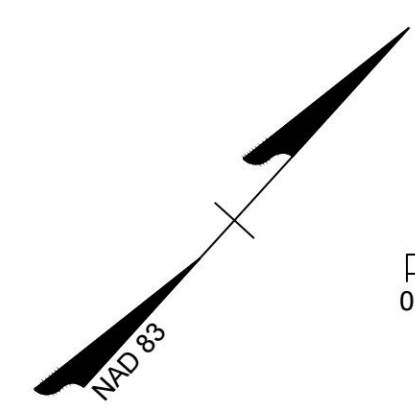

SCALE 1"=40'  
0 40' 80'



S:\1034423\Boys\_and\_Girls\_Club\_Drivers\_ED\DWG\Sheet\Exhibit\2021-09-23\_SLP\_Exhibit\SLP\_Exhibit.dwg | Plotted on 9/23/2021 11:38 AM | by Kim Resner