


LEGEND

W	WATER LINE	UGC	UNDERGROUND COMMUNICATIONS (EX.)
WV	WATER VALVE / METER	OHE + OHC	OVERHEAD ELECTRIC AND COMMUNICATIONS (EX.)
FHA	FIRE HYDRANT	OHC	OVERHEAD COMMUNICATIONS (EX.)
YH	YARD HYDRANT		
BOA	BLOW-OFF ASSEMBLY	IF	IRON FOUND
S	SANITARY SEWER LINE (EX.)	BPF	BENT PIPE FOUND
CO	CLEANOUT	IPF	IRON PIPE FOUND
SSMH	SEWER MANHOLE		
SD	EXISTING STORM DRAIN LINE	SL	SETBACK LINE
SD	PROPOSED STORM DRAIN LINE	EL	EASEMENT LIMITS
DI	DROP INLET	CL	CENTERLINE
SDMH	STORM DRAIN MANHOLE	CL	CONTOUR LINE (EX. / PROP.)
FD	FLOOR DRAIN	3:1	DEGREE / DIRECTION OF SLOPE
G	GAS LINE (EXISTING)	+ 479.70	SPOT ELEVATION
GV	GAS VALVE / METER	HP	HIGH POINT
UP	UTILITY POLE	LP	LOW POINT
LP	LIGHT POLE		
GUY	GUY WIRE	DW	DITCH WITH LINING
EM	ELECTRIC METER	DW	DITCH / SWALE
MB	MAILBOX	WC	WATER COURSE
TR	TRANSFORMER	BM	BENCHMARK
PED	UTILITY PEDESTAL	CMP	CORRUGATED METAL PIPE
OHE	OVERHEAD ELECTRIC (EX.)	PVC	POLYVINYLCHLORIDE PIPE
		FFE	FINISHED FLOOR ELEVATION
		FES	FLARED END SECTION

LINE	LENGTH	BEARING
L1	15.93'	S85°52'08"W
L2	26.63'	S03°50'36"E
L3	17.80'	N89°58'23"E
L4	17.16'	N51°52'11"E

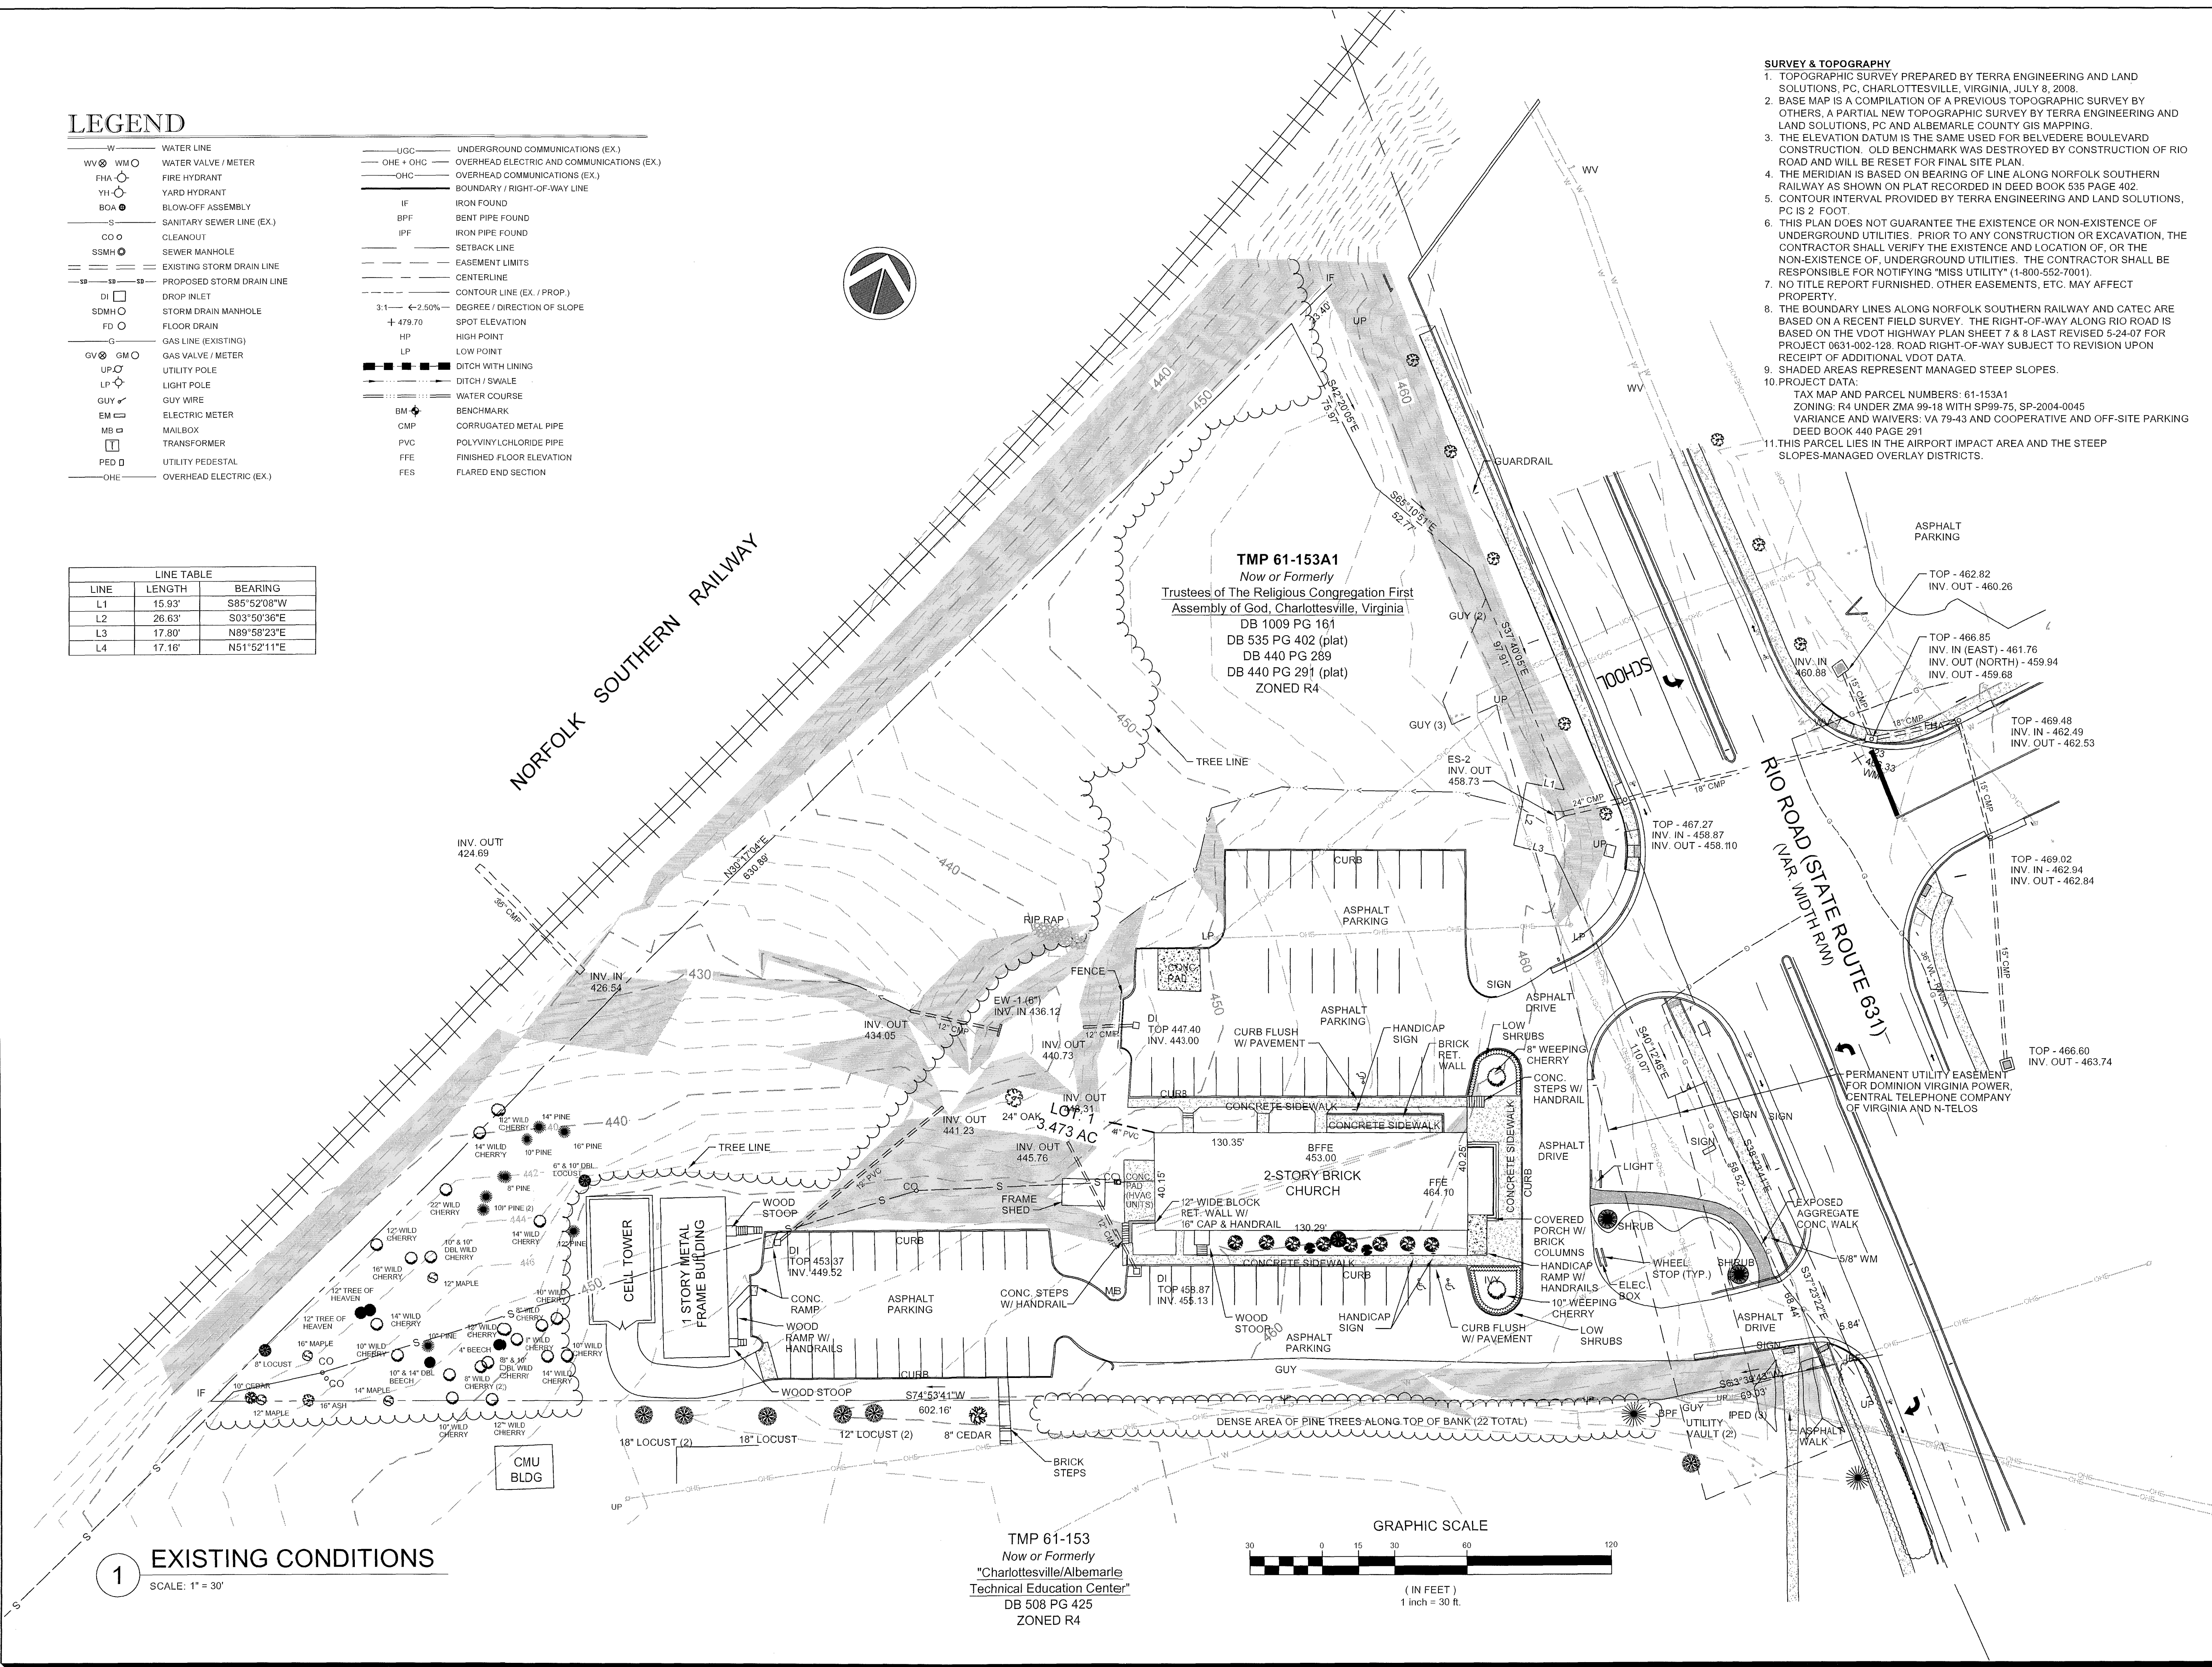

SURVEY & TOPOGRAPHY

1. TOPOGRAPHIC SURVEY PREPARED BY TERRA ENGINEERING AND LAND SOLUTIONS, PC, CHARLOTTESVILLE, VIRGINIA, JULY 8, 2008.
2. BASE MAP IS A COMPILATION OF A PREVIOUS TOPOGRAPHIC SURVEY BY OTHERS. A PARTIAL NEW TOPOGRAPHIC SURVEY BY TERRA ENGINEERING AND LAND SOLUTIONS, PC AND ALBEMARLE COUNTY GIS MAPPING.
3. THE ELEVATION DATUM IS THE SAME USED FOR BELVEDERE BOULEVARD CONSTRUCTION. OLD BENCHMARK WAS DESTROYED BY CONSTRUCTION OF RIO ROAD AND WILL BE RESET FOR FINAL SITE PLAN.
4. THE MERIDIAN IS BASED ON BEARING OF LINE ALONG NORFOLK SOUTHERN RAILWAY AS SHOWN ON PLAT RECORDED IN DEED BOOK 535 PAGE 402.
5. CONTOUR INTERVAL PROVIDED BY TERRA ENGINEERING AND LAND SOLUTIONS, PC IS 2 FEET.
6. THIS PLAN DOES NOT GUARANTEE THE EXISTENCE OR NON-EXISTENCE OF UNDERGROUND UTILITIES. PRIOR TO ANY CONSTRUCTION OR EXCAVATION, THE CONTRACTOR SHALL VERIFY THE EXISTENCE AND LOCATION OF, OR THE NON-EXISTENCE OF, UNDERGROUND UTILITIES. THE CONTRACTOR SHALL BE RESPONSIBLE FOR NOTIFYING "MISS UTILITY" (1-800-552-7001).
7. NO TITLE REPORT FURNISHED. OTHER EASEMENTS, ETC. MAY AFFECT PROPERTY.
8. THE BOUNDARY LINES ALONG NORFOLK SOUTHERN RAILWAY AND CATEC ARE BASED ON A RECENT FIELD SURVEY. THE RIGHT-OF-WAY ALONG RIO ROAD IS BASED ON THE VDOT HIGHWAY PLAN SHEET 7 & 8 LAST REVISED 5-24-07 FOR PROJECT 0631-002-128. ROAD RIGHT-OF-WAY SUBJECT TO REVISION UPON RECEIPT OF ADDITIONAL VDOT DATA.
9. SHADED AREAS REPRESENT MANAGED STEEP SLOPES.
10. PROJECT DATA:
TAX MAP AND PARCEL NUMBERS: 61-153A1
ZONING: R4 UNDER ZMA 99-18 WITH SP99-75, SP-2004-0045
VARIANCE AND WAIVERS: VA 79-43 AND COOPERATIVE AND OFF-SITE PARKING
DEED BOOK 440 PAGE 291
11. THIS PARCEL LIES IN THE AIRPORT IMPACT AREA AND THE STEEP SLOPES-MANAGED OVERLAY DISTRICTS.

TERRA ENGINEERING AND LAND SOLUTIONS, PC
PLANNING
LAND SURVEYING
CIVIL ENGINEERING
2374 STUARTS DRAFT HIGHWAY
STUARTS DRAFT, VIRGINIA 24477
PH. 540-337-4591 FAX 540-337-5291

CITY CHURCH ALBEMARLE COUNTY, VA SP APPLICATION PLAN EXISTING CONDITIONS

SCALE: AS NOTED
ISSUED: 04/17/2017
DRAWN: AE
DESIGN: SLD
CHECKED: SLD
REVISIONS:


1 7-28-17 COUNTY COMMENTS
2 10-18-17 COUNTY COMMENTS


All rights reserved. No part of the material presented by this copyright (plans, elevations, sections or details) expressed on these plans may be reproduced, stored in a retrieval system, or transmitted in any form or by any means, electronic or mechanical, including photocopying, recording, or by any information storage or retrieval system without written permission from Terra Engineering and Land Solutions, PC.
Also, these plans may not be assigned to a third party without the written authorization of Terra Engineering and Land Solutions, PC.
© TERRA ENGINEERING AND LAND SOLUTIONS, PC

SHEET
C1.0
J.N. 1705 1 OF 3

1 EXISTING CONDITIONS
SCALE: 1" = 30'



TMP 61-153
Now or Formerly
"Charlottesville/Albemarle
Technical Education Center"
DB 508 PG 425
ZONED R4

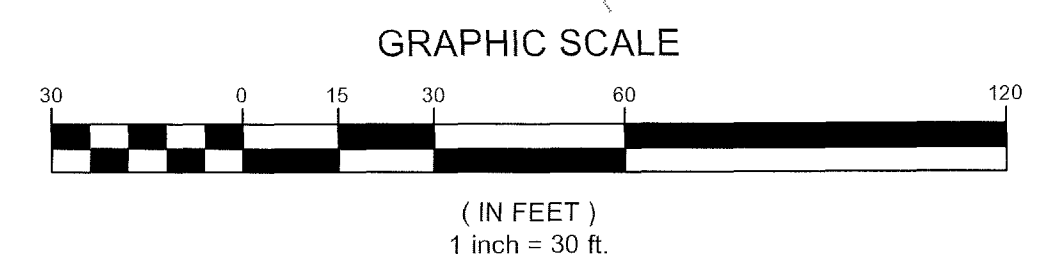

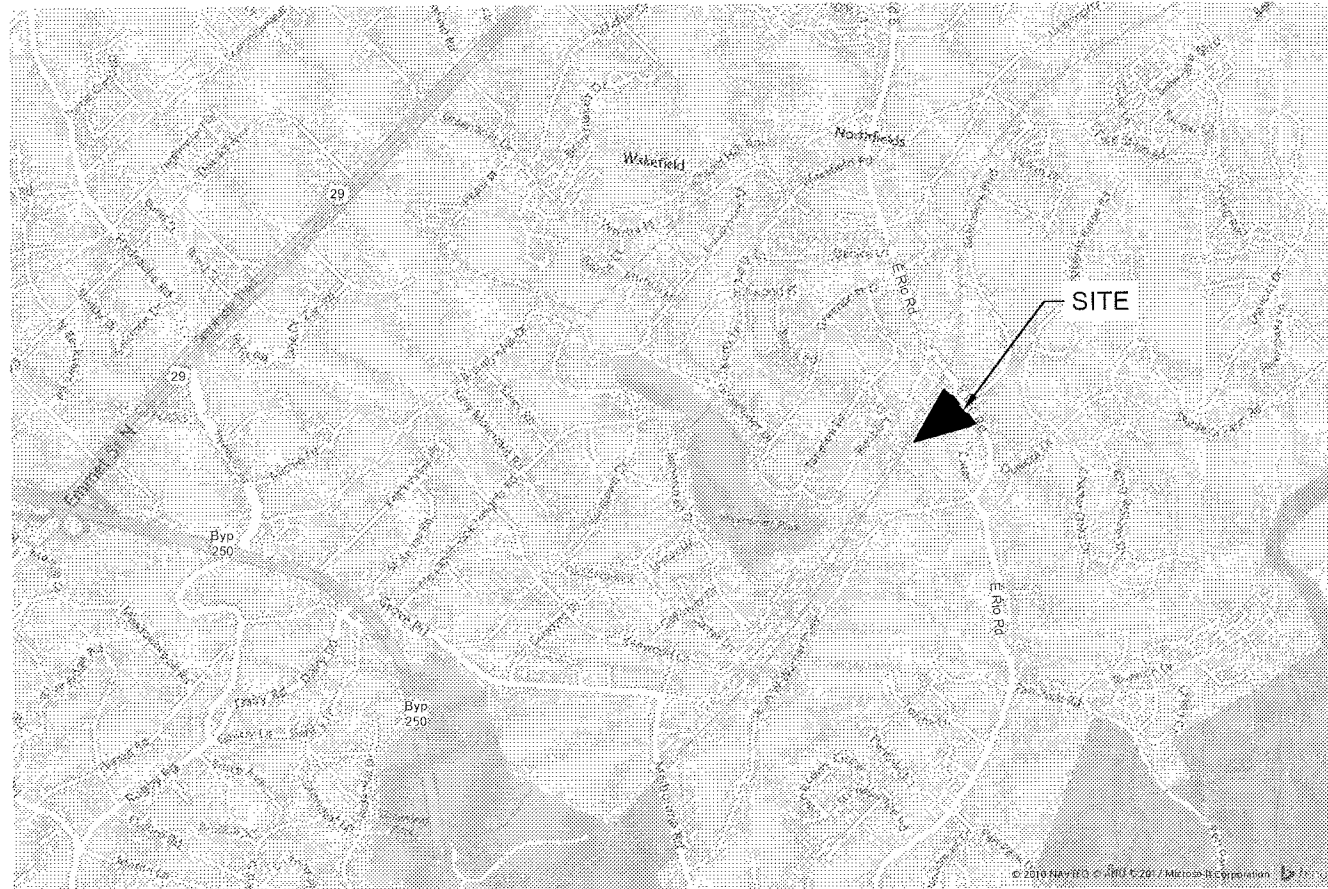

VICINITY MAP
SCALE: 1" = 2000'

BUILDING ELEVATION NOTE:
Building elevations visible from Rio Road shall not be blank walls. Instead, building elevations shall incorporate at least two of the following types of elements: fenestration, architectural detailing with a minimum projection of 6 inches, or recesses/projections in the building wall with a minimum depth of 18 inches. These features shall be distributed across the entire elevation. Compliance with this condition shall be determined by the Director of Planning or designee prior to approval of the church's final site plan.

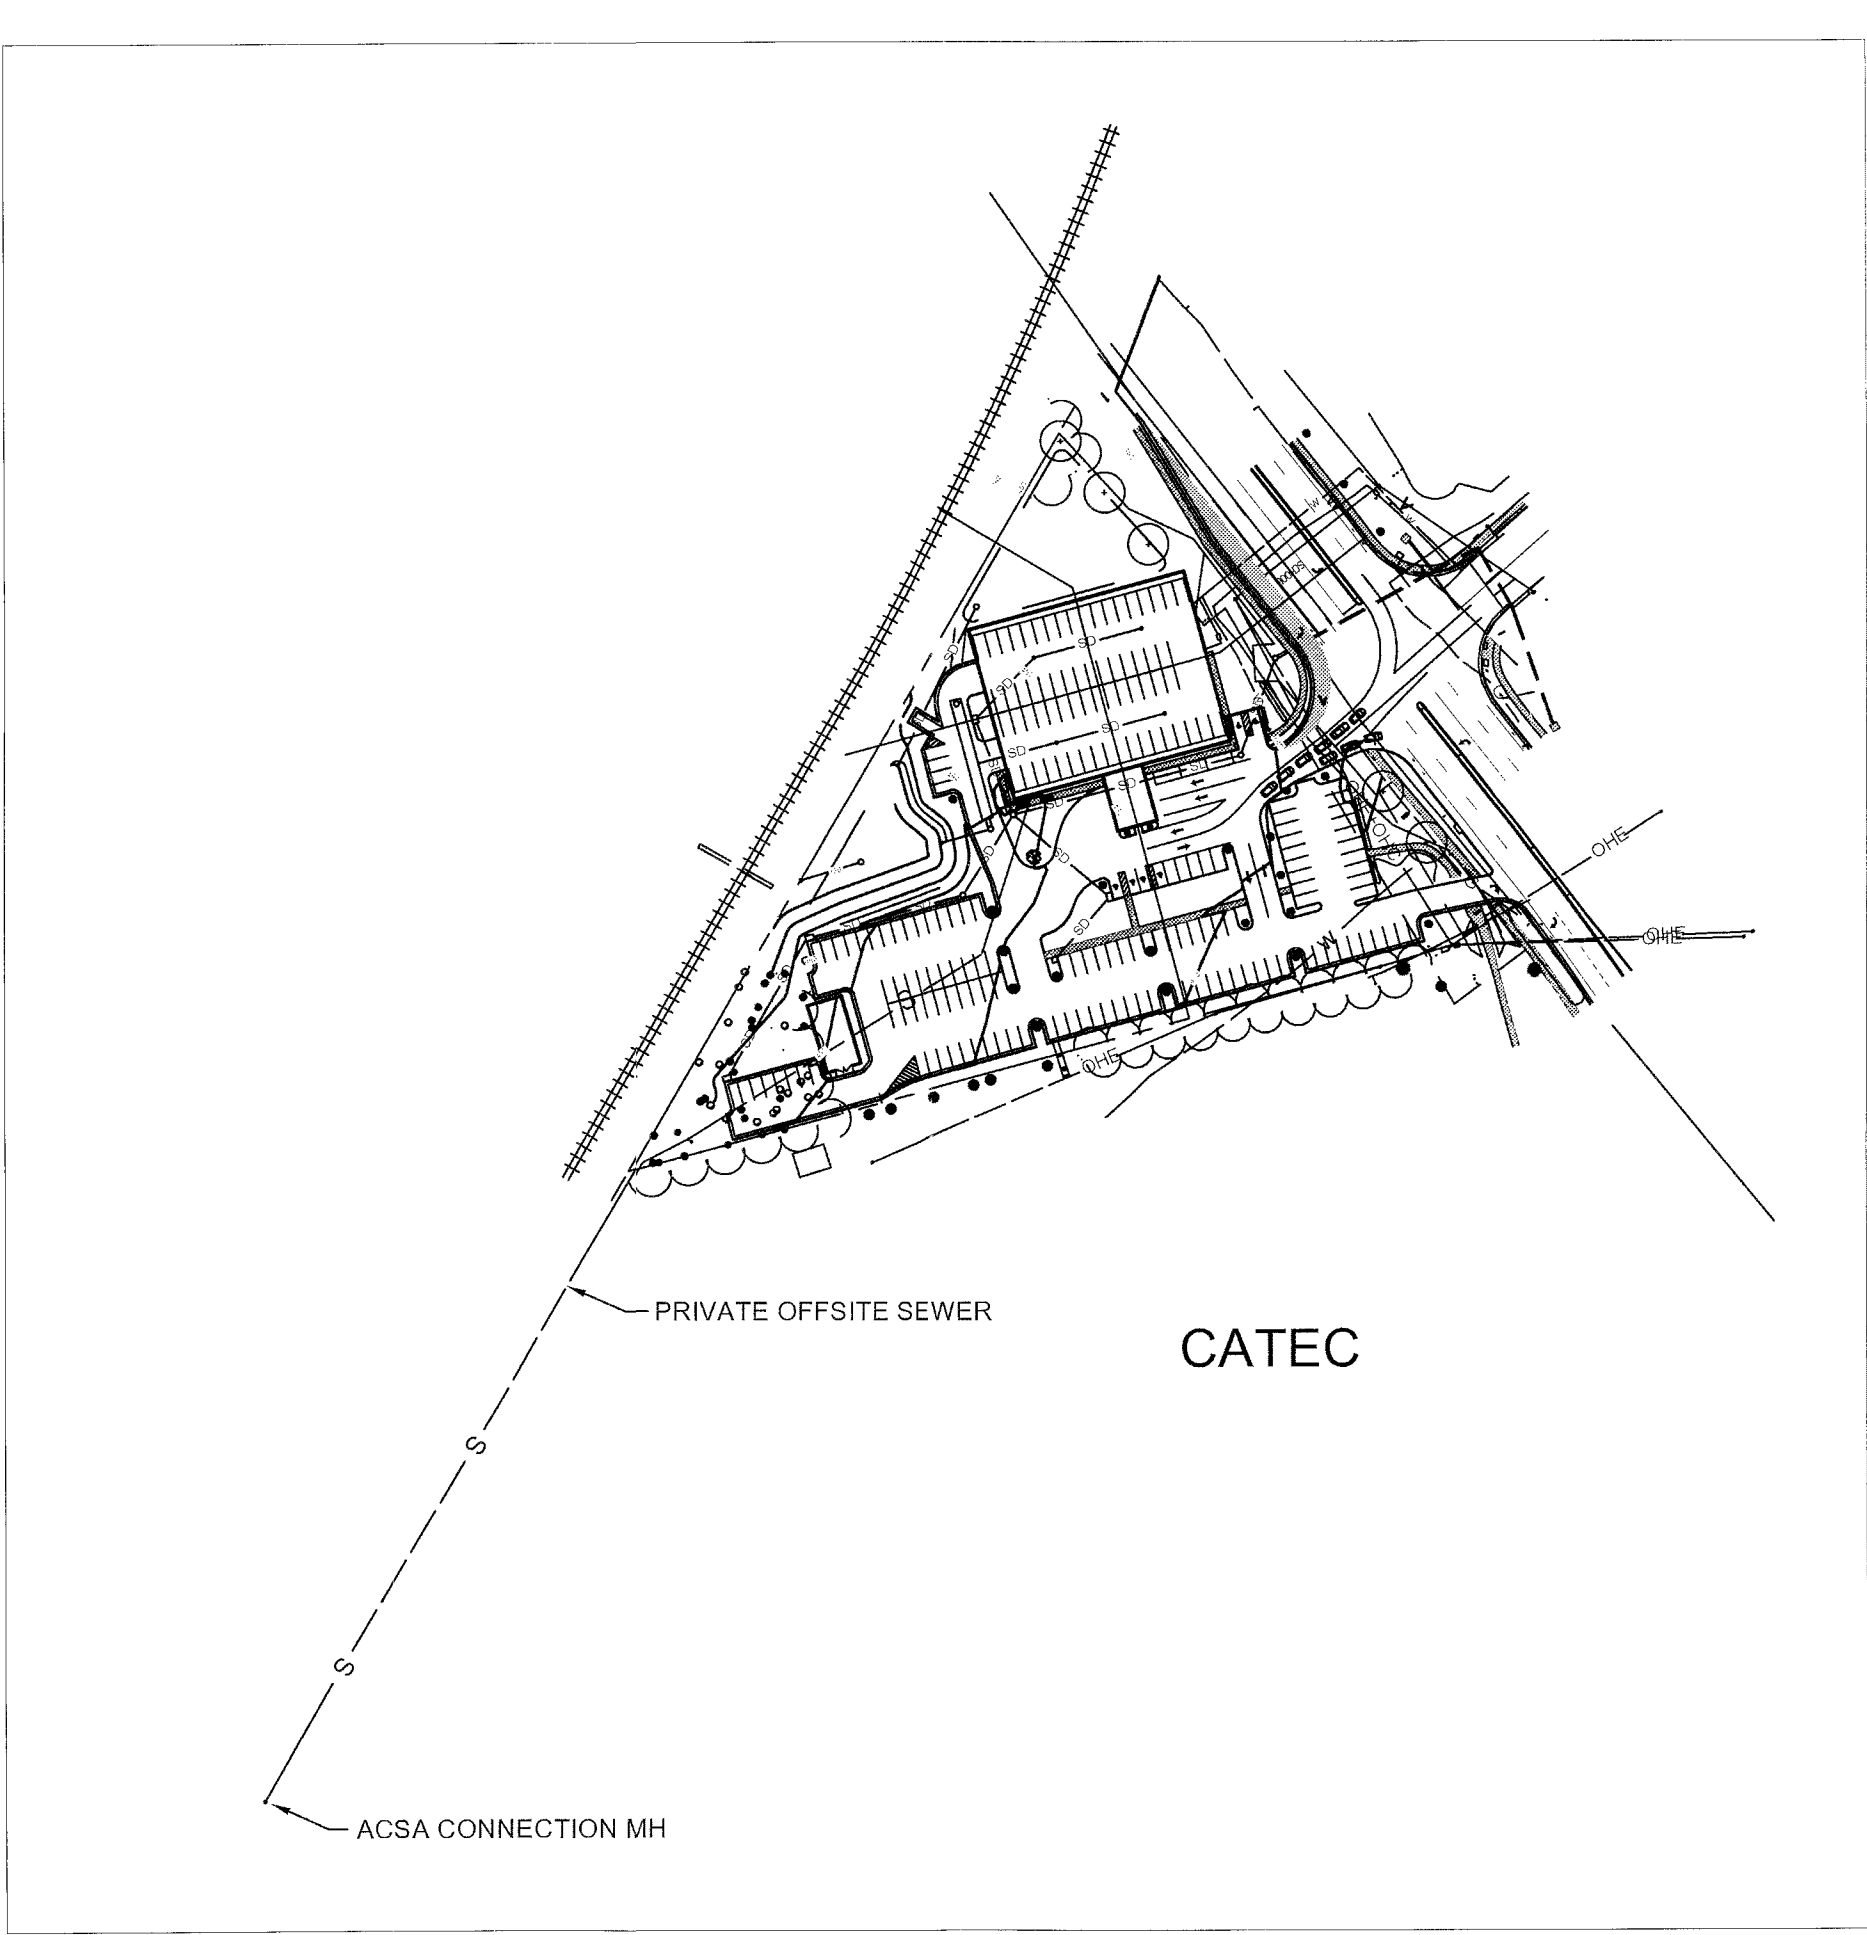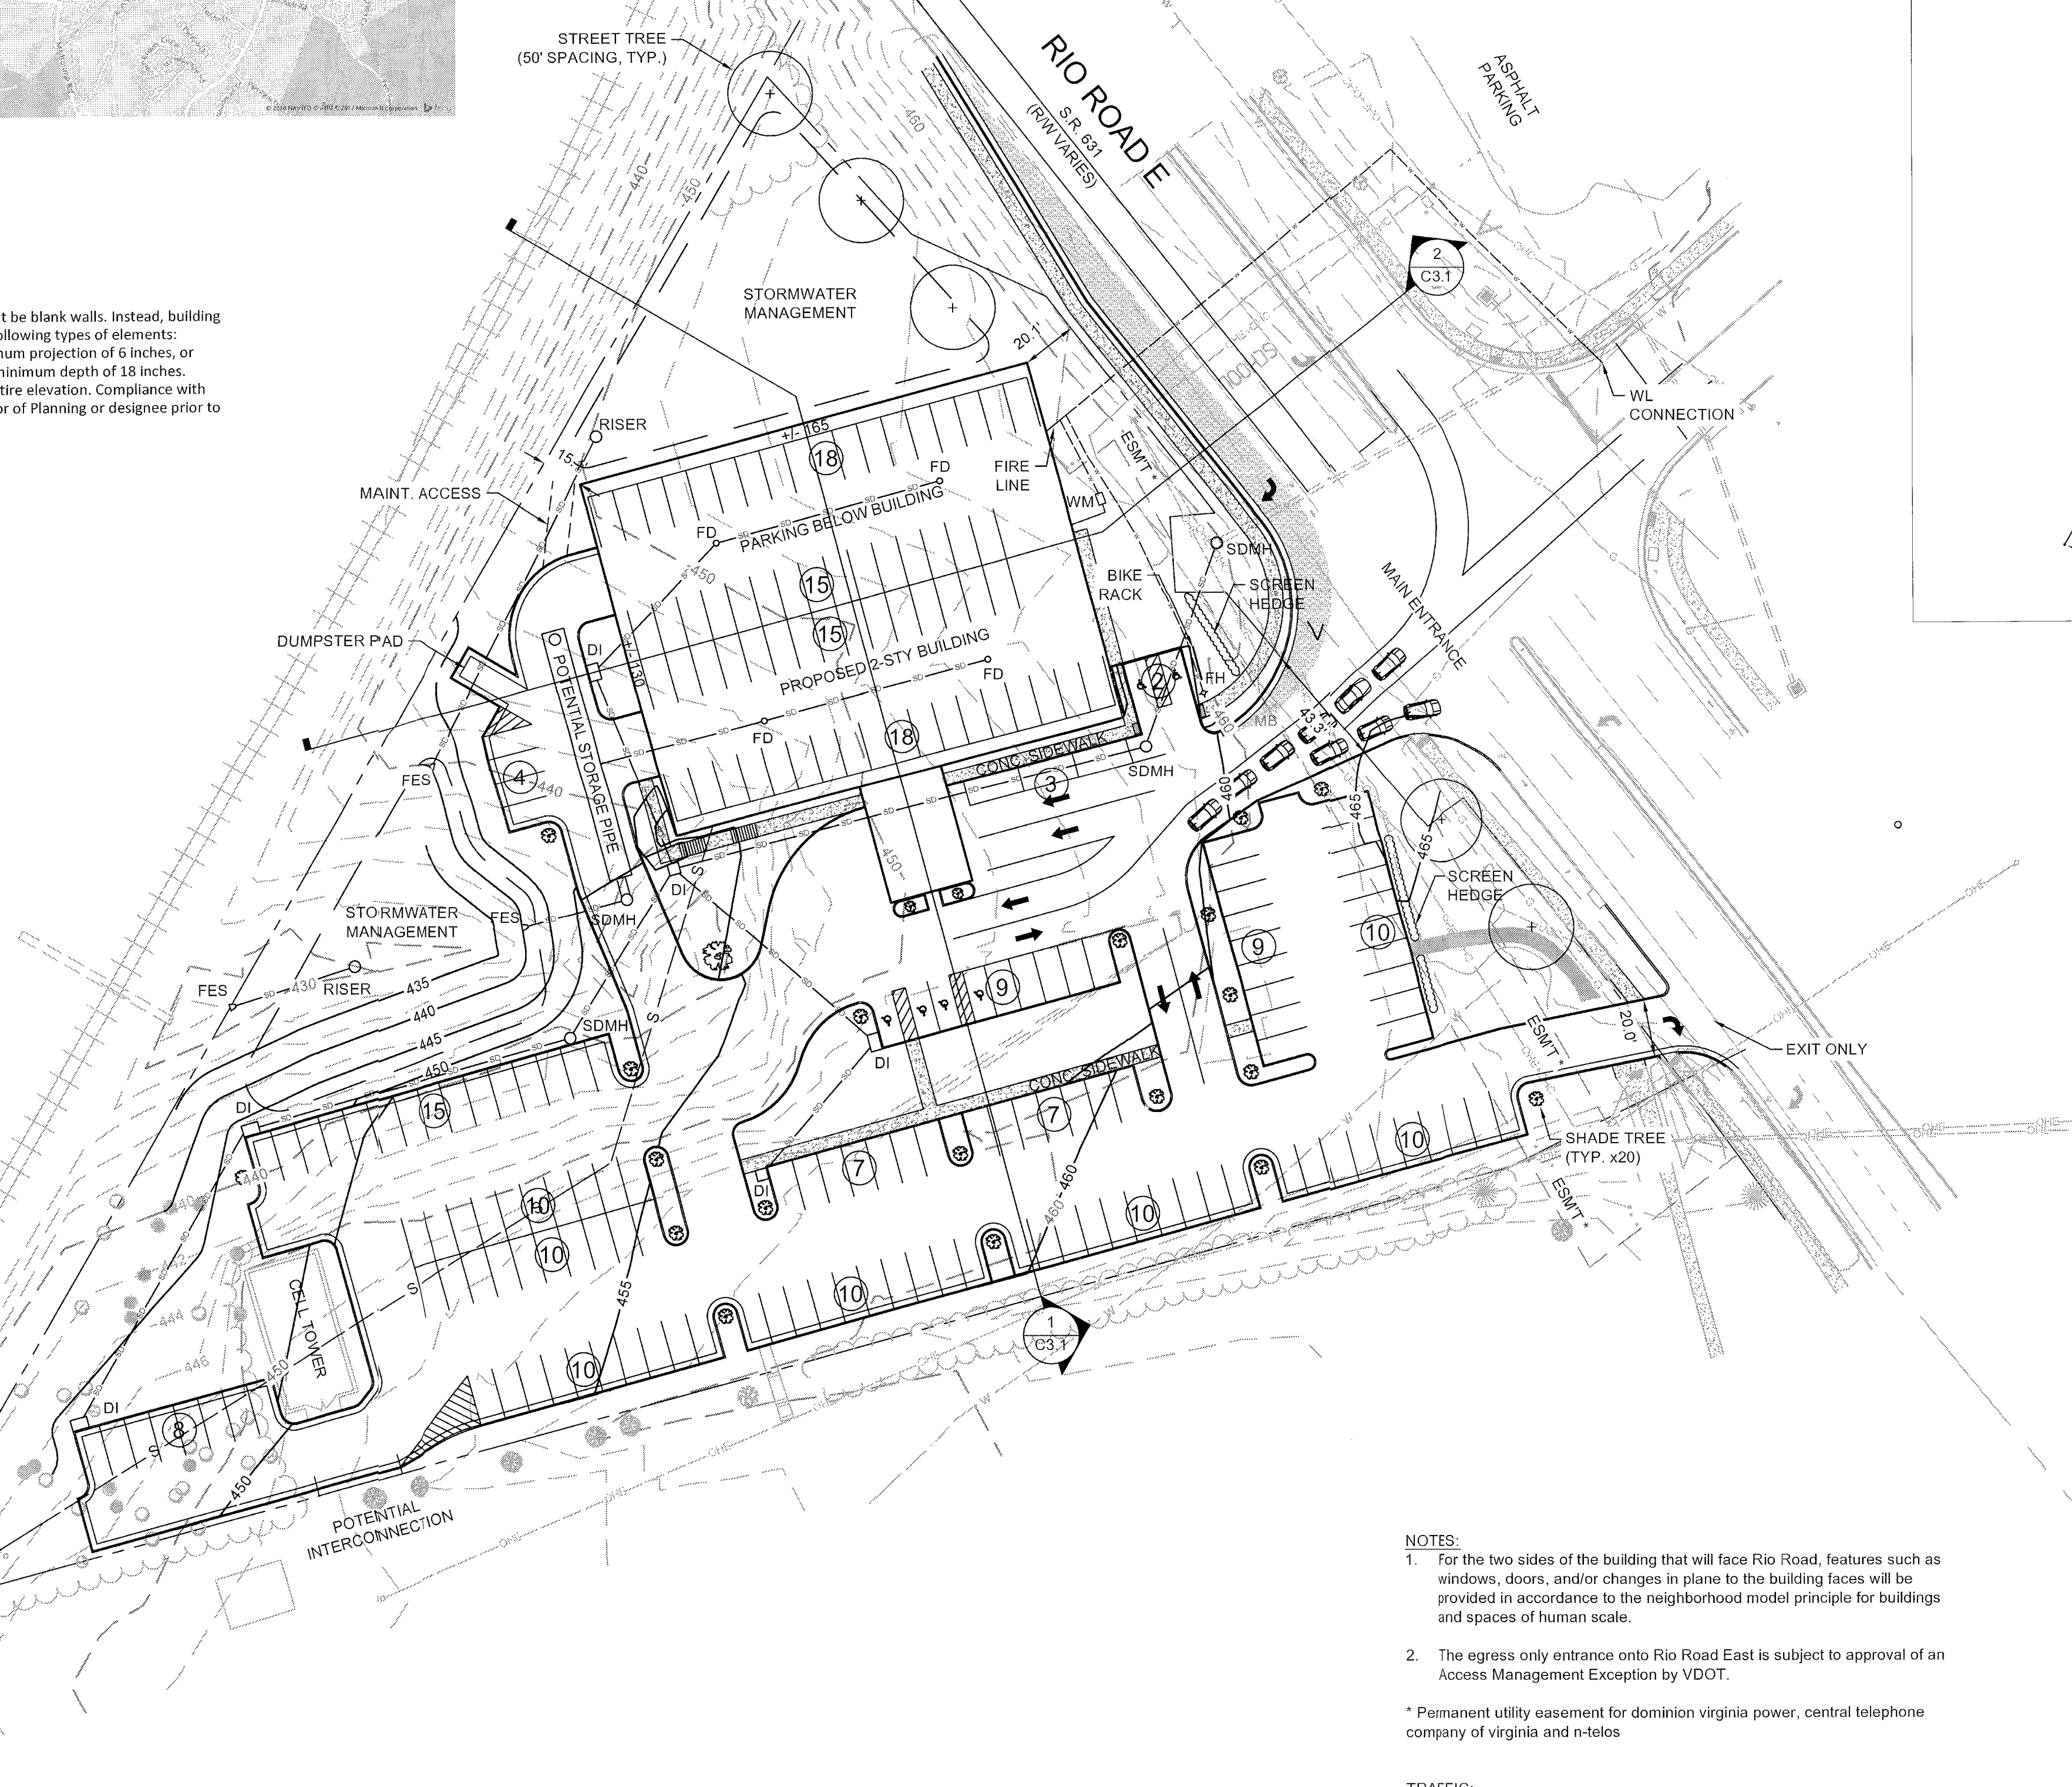

EXISTING OFFSITE SEWER CONNECTION
(NTS)

SITE DATA:

BUILDING AREA:	21,450 S.F. +/-
BUILDING HEIGHT:	30' +/-
REGULAR PARKING SPACES:	194
HANDICAP SPACES:	5
VAN SPACES:	1
TOTAL PARKING SPACES:	200


LEGEND

W	WATER LINE	UGC	UNDERGROUND COMMUNICATIONS (EX.)
WV	WATER VALVE / METER	OHE + OHC	OVERHEAD ELECTRIC AND COMMUNICATIONS (EX.)
FHA	FIRE HYDRANT	OHC	OVERHEAD COMMUNICATIONS (EX.)
YH	YARD HYDRANT		BOUNDARY / RIGHT-OF-WAY LINE
BOA	BLOW-OFF ASSEMBLY	IF	IRON FOUND
CO	CLEANOUT	BPF	BENT PIPE FOUND
SSMH	SEWER MANHOLE	IPF	IRON PIPE FOUND
	EXISTING STORM DRAIN LINE		SETBACK LINE
DI	DROP INLET		EASEMENT LIMITS
SDMH	STORM DRAIN MANHOLE		CENTERLINE
FD	FLOOR DRAIN		CONTOUR LINE (EX. / PROP.)
G	GAS LINE (EXISTING)	3:1	DEGREE / DIRECTION OF SLOPE
GV	GAS VALVE / METER	+ 479.70	SPOT ELEVATION
UP	UTILITY POLE	HP	HIGH POINT
LP	LIGHT POLE	LP	LOW POINT
GUY	GUY WIRE		DITCH WITH LINING
EM	ELECTRIC METER		DITCH / SWALE
MB	MAILBOX		WATER COURSE
TRANS	TRANSFORMER		
PED	UTILITY PEDESTAL	BM	BENCHMARK
OHE	OVERHEAD ELECTRIC (EX.)	CMP	CORRUGATED METAL PIPE
		PVC	POLYVINYLCHLORIDE PIPE
		FFE	FINISHED FLOOR ELEVATION
		FES	FLARED END SECTION

- NOTES:**
- For the two sides of the building that will face Rio Road, features such as windows, doors, and/or changes in plane to the building faces will be provided in accordance to the neighborhood model principle for buildings and spaces of human scale.
 - The egress only entrance onto Rio Road East is subject to approval of an Access Management Exception by VDOT.
- * Permanent utility easement for dominion virginia power, central telephone company of virginia and n-teleos

TRAFFIC:
Parking space requirement per section 4.12 of the zoning ordinance 1 space per 3 fixed seats OR per 75 s.f. whichever is greater

500 seats / 3 = 167 spaces OR
15,000 s.f. / 75 = 200 spaces

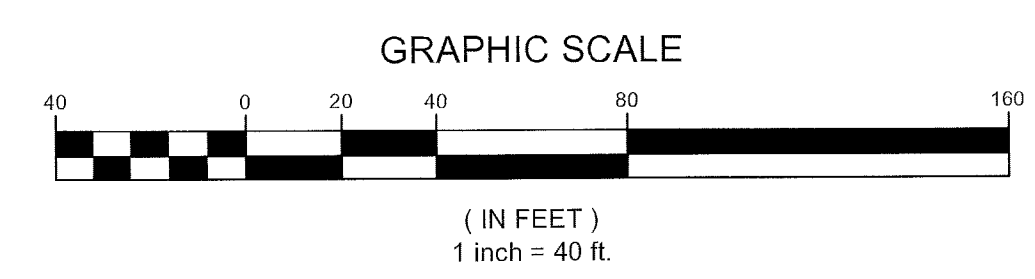

1 PROPOSED LAYOUT
SCALE: 1" = 40'

TERRA ENGINEERING AND LAND SOLUTIONS, PC
PLANNING
LAND SURVEYING
CIVIL ENGINEERING
2374 STUARTS DRAFT HIGHWAY
STUARTS DRAFT, VIRGINIA 24477
PH 540-337-4591 FAX 540-337-5291

CITY CHURCH
ALBEMARLE COUNTY, VA
SP APPLICATION PLAN
PROPOSED LAYOUT

SCALE: AS NOTED
ISSUED: 04/17/2017
DRAWN: AE
DESIGN:
CHECKED: SLD
REVISIONS:


1	7-28-17	COUNTY COMMENTS
2	10-16-17	COUNTY COMMENTS

All rights reserved. No part of the material protected by this copyright (plans, lists, designs, sections or details expressed on these plans) may be reproduced, changed or utilized in any form or by any means, electronic or mechanical, including photocopying, recording, or by any other means of retrieval system without written permission from Terra Engineering and Land Solutions, PC.


Also, these plans may not be assigned to a third party without first written authorization of Terra Engineering and Land Solutions, PC.

© TERRA ENGINEERING AND LAND SOLUTIONS, PC

CITY CHURCH
ALBEMARLE COUNTY, VA
**SP APPLICATION PLAN
PROFILES**

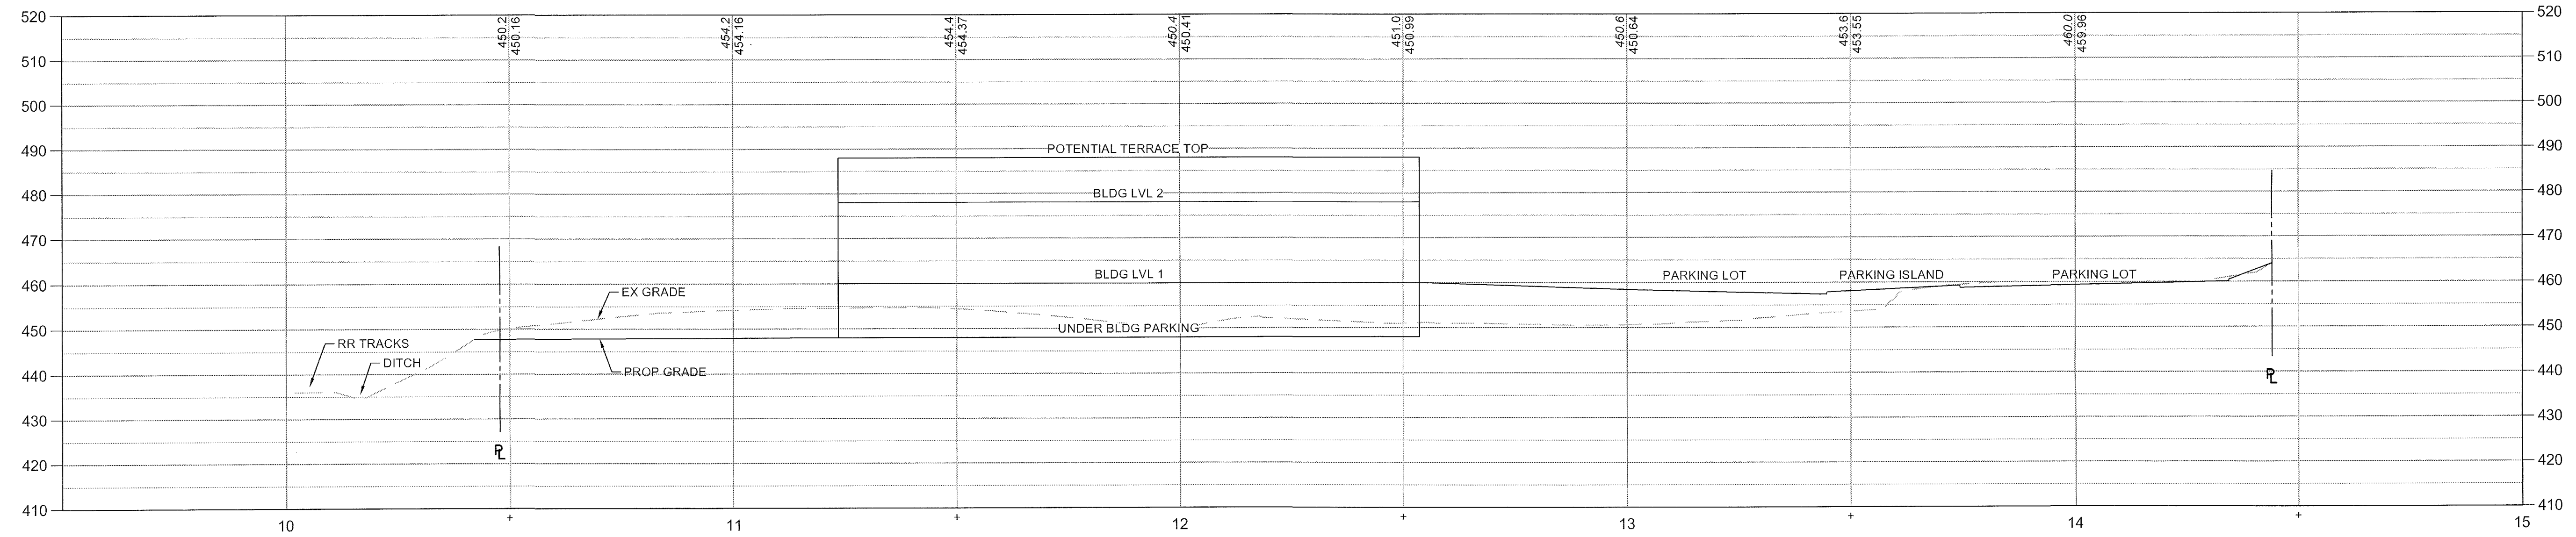

1 SECTION 1 PROFILE
SCALE: 1" = 20'

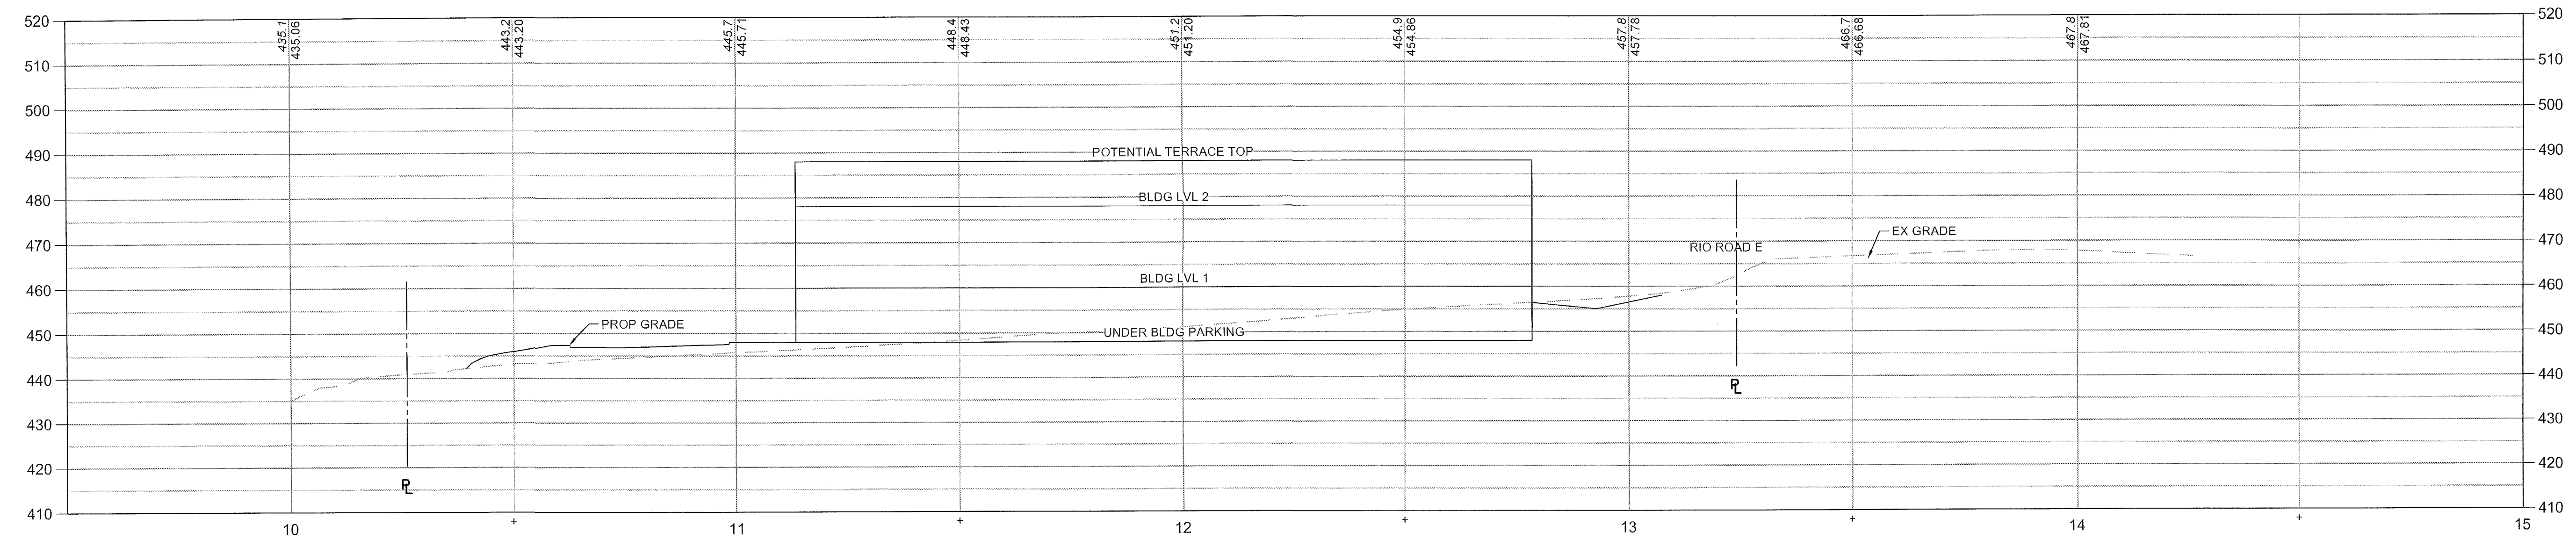

1 SECTION 2 PROFILE
SCALE: 1" = 20'

SCALE: AS NOTED
ISSUED: 04/17/2017
DRAWN: AE
DESIGN: SLD
CHECKED: SLD
REVISIONS:

All rights reserved. No part of the material protected by this copyright (plans, ideas, designs, sections or details) may be reproduced, changed or utilized in any form or by any means, electronic or mechanical, including photocopying, scanning, or by any other means of retrieval system, without written permission from Terra Engineering and Land Solutions, PC.

Also, these plans may not be assigned to a third party without first written authorization of Terra Engineering and Land Solutions, PC.
© TERRA ENGINEERING AND LAND SOLUTIONS, PC