



1 1ST FLOOR PLAN WEST  
A01 1/8" = 1'-0"

**bartzen + ball**  
architecture design and planning  
414 WEST FRANKLIN STREET  
RICHMOND, VA 23220  
ph: 804-344-4405  
fx: 804-344-4406

**PROJECT TITLE**  
WOOLEN MILLS  
REDEVELOPMENT

**CONSULTANTS**


| REVISIONS |      |             |
|-----------|------|-------------|
| NUMBER    | DATE | DESCRIPTION |

**PROJECT NUMBER**  
14051

**DATE**

**SHEET TITLE**  
1ST FLOOR  
WEST

**SHEET NUMBER**  
A01

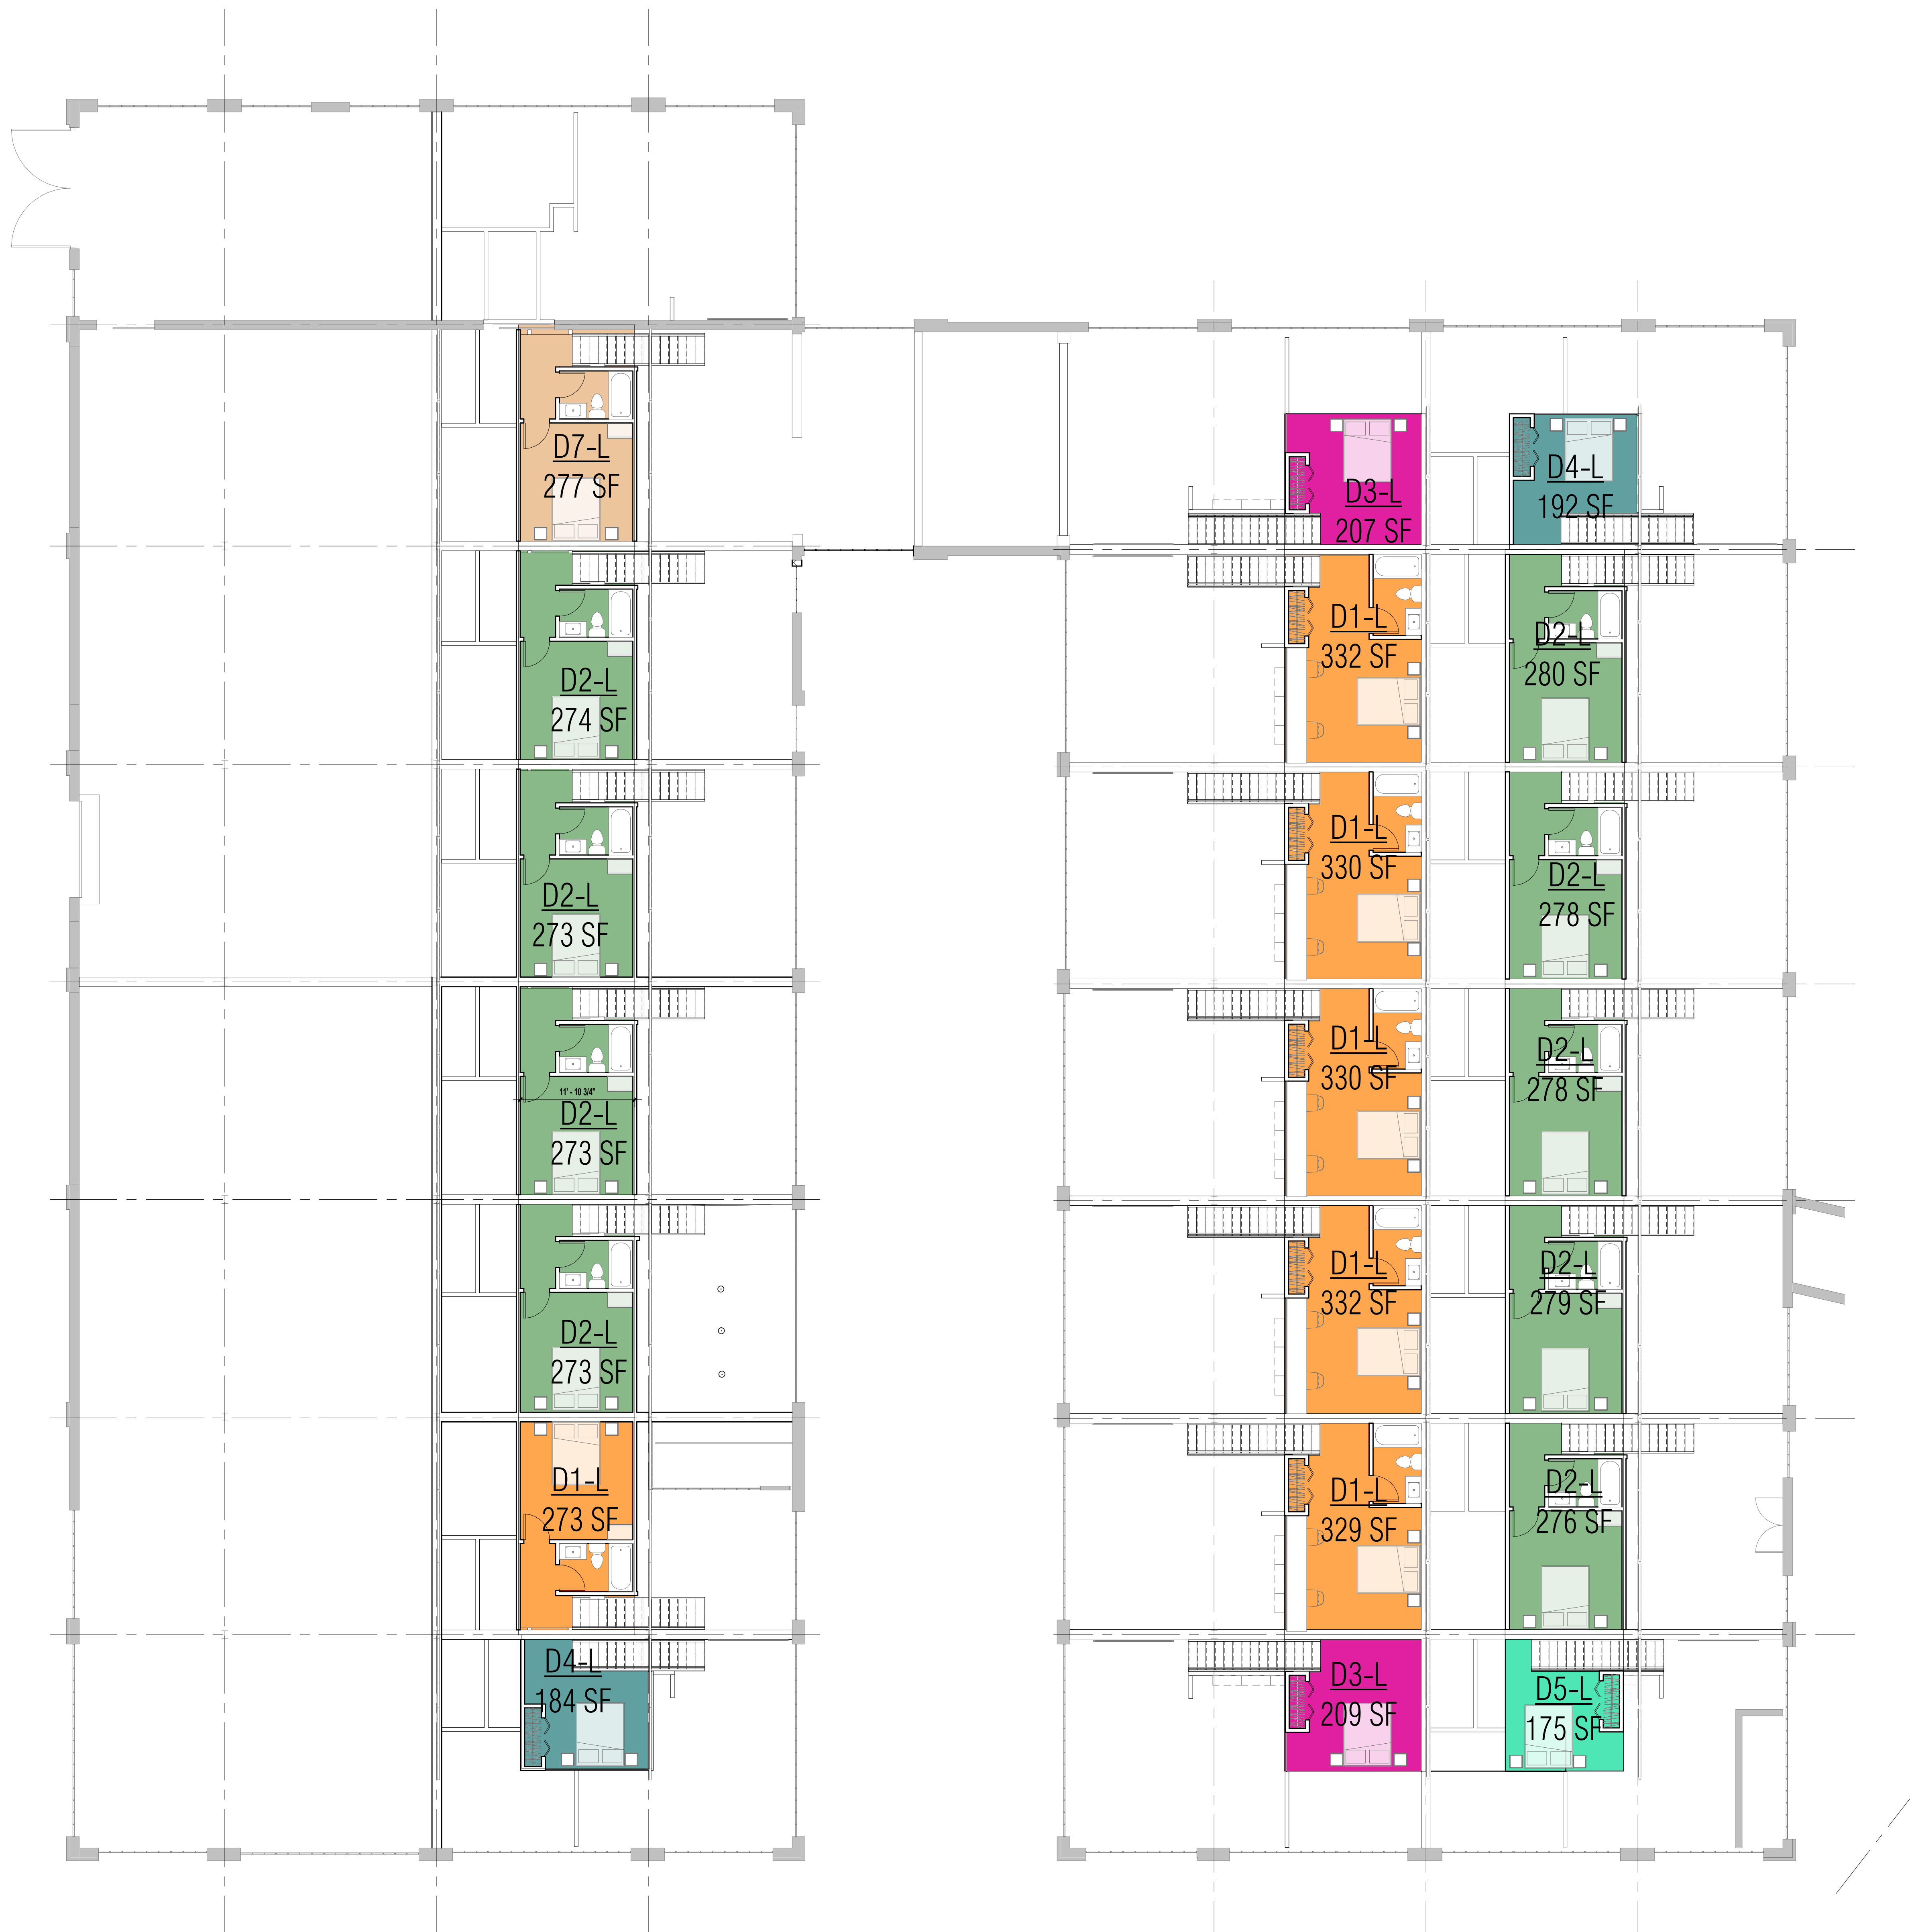

1 LOFT PLAN WEST  
A02 1/8" = 1'-0"



1  
A11 1ST FLOOR PLAN EAST  
1/8" = 1'-0"

SEAL

**REVISIONS**  
NUMBER DATE DESCRIPTION

**PROJECT NUMBER**  
14051

**DATE**

**SHEET TITLE**  
1ST FLOOR  
EAST

**SHEET NUMBER**  
A11



1 2ND FLOOR EAST  
A12 1/8" = 1'-0"

SEAL

REVISIONS  
NUMBER DATE DESCRIPTION

PROJECT NUMBER  
14051

DATE

SHEET TITLE  
2ND FLOOR  
EAST

SHEET NUMBER  
A12



1 3RD FLOOR EAST  
A13 1/8" = 1'-0"

SEAL

**REVISIONS**  
NUMBER DATE DESCRIPTION

**PROJECT NUMBER**  
14051

**DATE**

**SHEET TITLE**  
3RD FLOOR  
EAST

**SHEET NUMBER**  
A13



1 4TH FLOOR EAST-COLORED AREA PLAN  
A14 1/8" = 1'-0"

SEAL

**REVISIONS**  
NUMBER DATE DESCRIPTION

**PROJECT NUMBER**  
14051

**DATE**

**SHEET TITLE**  
4TH FLOOR  
EAST

**SHEET NUMBER**  
A14



1 4TH FLOOR EAST  
A15 1/8" = 1'-0"

**SEAL**

**REVISIONS**  
NUMBER DATE DESCRIPTION

**PROJECT NUMBER**  
14051

**DATE**

**SHEET TITLE**  
4TH FLOOR  
LOFTS EAST

**SHEET NUMBER**  
A15