




04 RIGHT ELEVATION (NORTH)
SCALE: 1/8" = 1'-0"

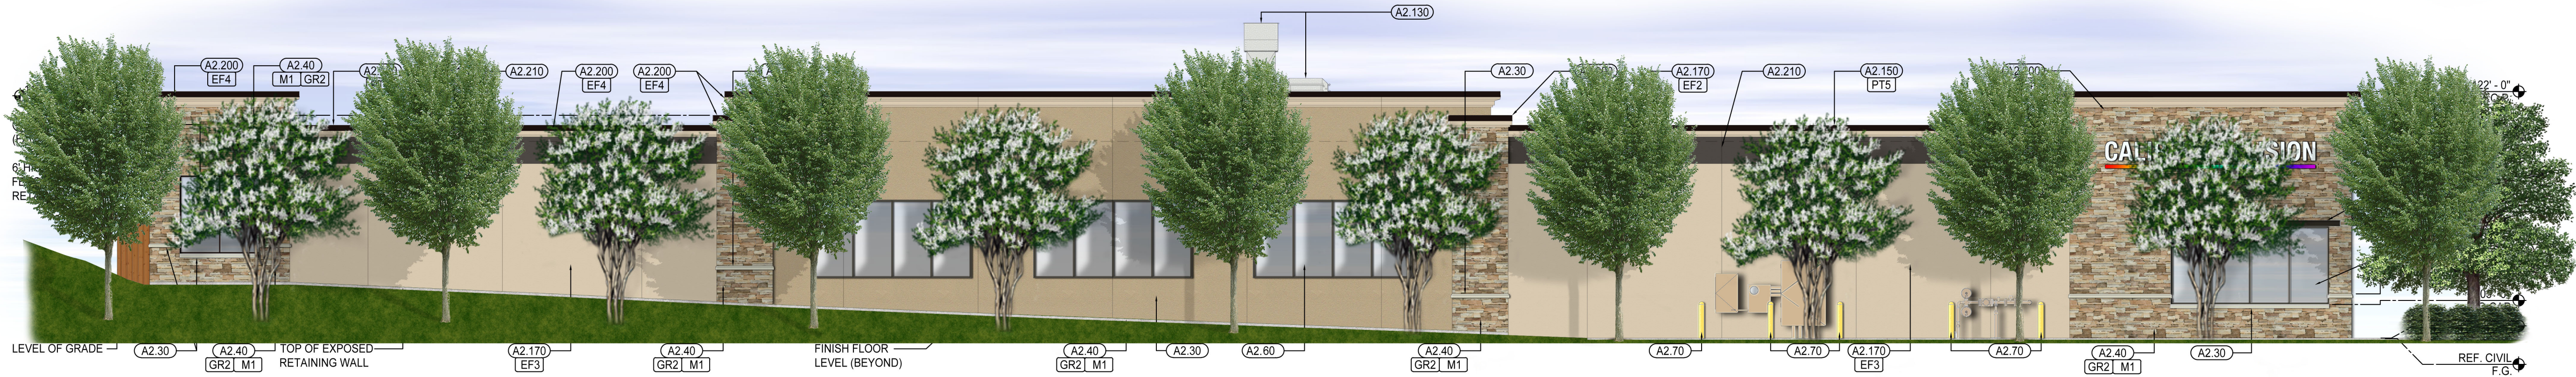

02 LEFT ELEVATION (SOUTH)
SCALE: 1/8" = 1'-0"

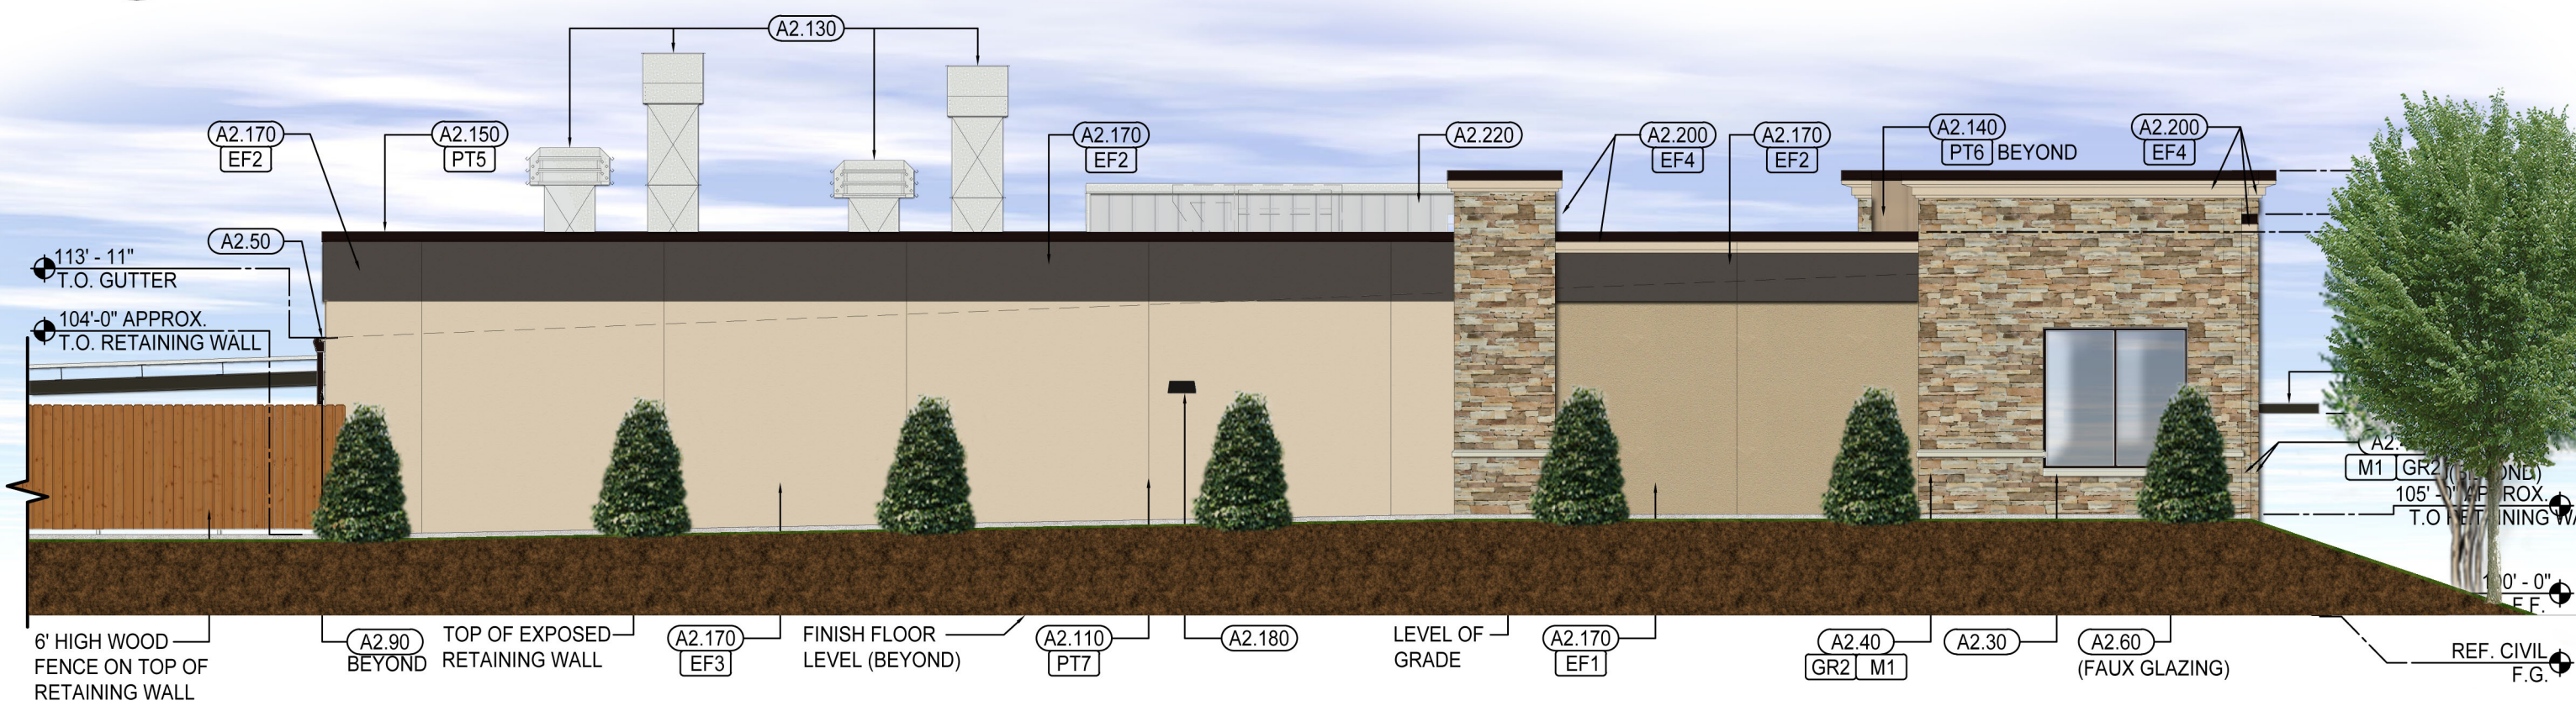

03 REAR ELEVATION (WEST)
SCALE: 1/8" = 1'-0"

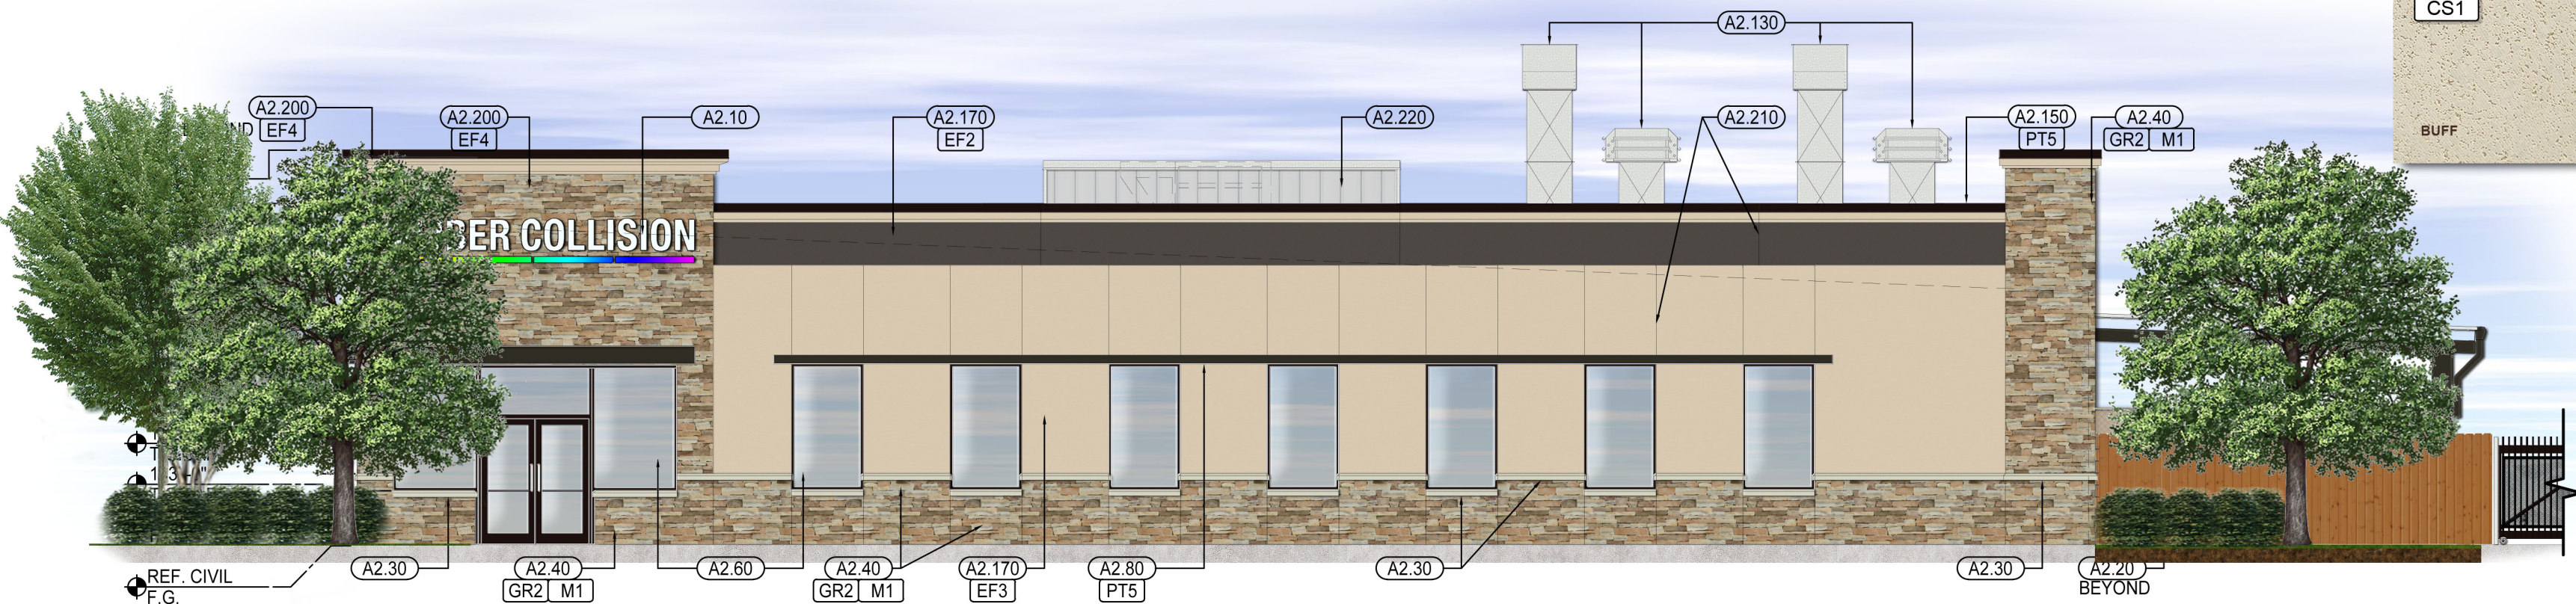

01 FRONT ELEVATION (EAST)
SCALE: 1/8" = 1'-0"

- GENERAL NOTES:
1. DOWNSPOUTS ARE INDICATED FOR SIZE, QUANTITY, AND APPROXIMATE LOCATION ONLY.
 2. HOLLOW METAL STEEL DOORS, FRAMES, EXPOSED METAL FLASHING AND EXPOSED MISCELLANEOUS STEEL SHALL MATCH ADJACENT BUILDING COLOR UNLESS NOTED OTHERWISE.
 3. CONTRACTOR TO PROVIDE FIRE RETARDANT PLYWOOD BACKING FOR SIGNAGE AS SHOWN. PLYWOOD BACKING TO EXTEND TO WALL EXTENTS.
 4. REFER SHEET A1.3 FOR FINISH AND MATERIAL DESIGNATIONS.

- KEY NOTES:
- | | | | |
|----------|---|----------|--|
| (A2.10) | SIGNAGE (BY OTHERS). | (A2.110) | HOLLOW METAL DOOR AND FRAME. |
| (A2.20) | CHAINLINK FENCING WITH PRIVACY SLATS, (TAN) HEIGHT NOTED BESIDE KEYNOTE. | (A2.120) | PRE-FINISHED METAL BUILDING SIDING. |
| (A2.30) | CAST STONE SILL/ WATER TABLE. | (A2.130) | EXHAUST AND AIR INTAKE (REF. GARMAT SHEETS). |
| (A2.40) | CULTURED STONE VENEER. | (A2.140) | METAL SIDING AT REAR OF PARAPET TO MATCH EXTERIOR FIELD FINISH COLOR. |
| (A2.50) | METAL GUTTER - ANODIZED BRONZE (PROVIDED BY METAL BUILDING AND GC INSTALLED). | (A2.150) | PRE-FINISHED METAL COPING - SURREY BEIGE (PROVIDED BY METAL BUILDING AND GC INSTALLED). |
| (A2.60) | STOREFRONT/GLAZING. | (A2.160) | PRE-FINISHED METAL BUILDING "R" PANEL ROOFING. |
| (A2.70) | BOLLARD. | (A2.170) | EIFS VENEER. |
| (A2.80) | METAL AWNING. | (A2.180) | WALL MOUNTED LIGHT FIXTURE (REFER MEP). |
| (A2.90) | PRE-FINISHED 6" W x 4" D (SQUARE) METAL DOWNSPOUT - SURREY BEIGE (PROVIDED BY METAL BUILDING AND GC INSTALLED). | (A2.190) | PRIMARY/ SECONDARY SCUPPER. |
| (A2.100) | FACTORY FINISHED OVERHEAD DOOR. | (A2.200) | EIFS PARAPET CAP. |
| | | (A2.210) | CONTROL JOINT. |
| | | (A2.220) | METAL EQUIPMENT SCREENING, OUTWARD FACE OF ALL SCREENING TO BE EIFS FINISHED. COLOR TO MATCH "PT3" |

EXTERIOR FINISH LEGEND					
FINISH KEY	DESCRIPTION/ LOCATION	COLOR	IDENTIFICATION/ FINISH/ STYLE	MANUFACTURER	CONTACT
AL2	STOREFRONT SYSTEM	DARK ANODIZED BRONZE	ALUMINUM FRAME	KAWNEER OR APPROVED EQUAL	N/A
CS1	CAST STONE (REF. ELEVATIONS)	BUFF	SMOOTH		N/A - SAMPLE TO BE PROVIDED BY GC
EF1	EXTERIOR EIFS (FIELD COLOR)	NOMADIC DESERT (SW 6107)	SAND PEBBLE	DRYVIT	STAN HUGHES - (817) 944-2540
EF2	EXTERIOR EIFS	TRICORN BLACK (SW 7757)	SAND PEBBLE	DRYVIT	STAN HUGHES - (817) 944-2540
EF3	EXTERIOR EIFS (FIELD COLOR)	AMARILLO WHITE #113	SAND PEBBLE	DRYVIT	STAN HUGHES - (817) 944-2540
EF4	EXTERIOR BANDING/ CORNICE (WHERE APPLICABLE OR NOTED)	BAVARIAN WOOD #448	SAND PEBBLE	DRYVIT	STAN HUGHES - (817) 944-2540
GR2	EXTERIOR MASONRY MORTAR	10X BUFF	TYPE S MORTAR	SGS - SOLOMON COLORS INC.	BART SNOWDEN - (214) 794-9159
GR3	EXTERIOR MASONRY MORTAR	30X LITE BROWN	TYPE N MORTAR	SGS - SOLOMON COLORS INC.	BART SNOWDEN - (214) 794-9159
M1	EXTERIOR MASONRY	BRAZOS BLEND (CAN BE SUBSTITUTED W/ A LOCAL STONE ONCE APPROVED BY C.DEV.)	NATURAL STONE (SIZES VARY 4", 6", 8", 10", AND 12")	GC TO PROVIDE LOCAL ALTERNATE FOR APPROVAL	BART SNOWDEN - (214) 794-9159 *** BART@BLACKSONBRICK.COM ***
M2	EXTERIOR MASONRY	MEDIUM IRONSPOT 46	VELOUR MODULAR	ENDICOTT CLAY PRODUCTS COMPANY	BART SNOWDEN - (214) 794-9159
PT5	EXTERIOR EXPOSED STEEL	URBANE BRONZE	SW 7048 - EXTERIOR LOW SHEEN - UDB	SHERWIN WILLIAMS	BRETT C. HUCKELBURY - (214) 728-6696
PT6	EXTERIOR FINISH	NOMADIC DESERT	SW 6107 - EXTERIOR LOW SHEEN - UDB	SHERWIN WILLIAMS	BRETT C. HUCKELBURY - (214) 728-6696
PT7	EXTERIOR FINISH	AMARILLO WHITE #113	SAND PEBBLE W/ MID BASE	DRYVIT	N/A
PT9	EXTERIOR METAL, BANDING & CORNICE (WHERE APPLICABLE OR NOTED)	TRICORN BLACK	SW 6258 LOW SHEEN - ULTRADEEP BASE	SHERWIN WILLIAMS	BRETT C. HUCKELBURY - (214) 728-6696

XX/XX/XXXX

PRELIMINARY
DRAWINGS
NOT FOR CONSTRUCTION

Brian
RUMSEY

ARCHITECT:
BRIAN RUMSEY
1255 W. 15TH STREET, SUITE 125
PLANO, TEXAS 75075
P. 972.398.6644

CALIBER COLLISION
CHARLOTTEVILLE, VA

DATE:
03.12.2018

PROJECT NUMBER:
17119

REVISIONS

NO DATE
01 CITY COMMENTS

DRAWINGS ISSUED FOR:
REVIEW

SHEET NUMBER

A2.0
EXTERIOR
ELEVATIONS

COPYRIGHT © 2017