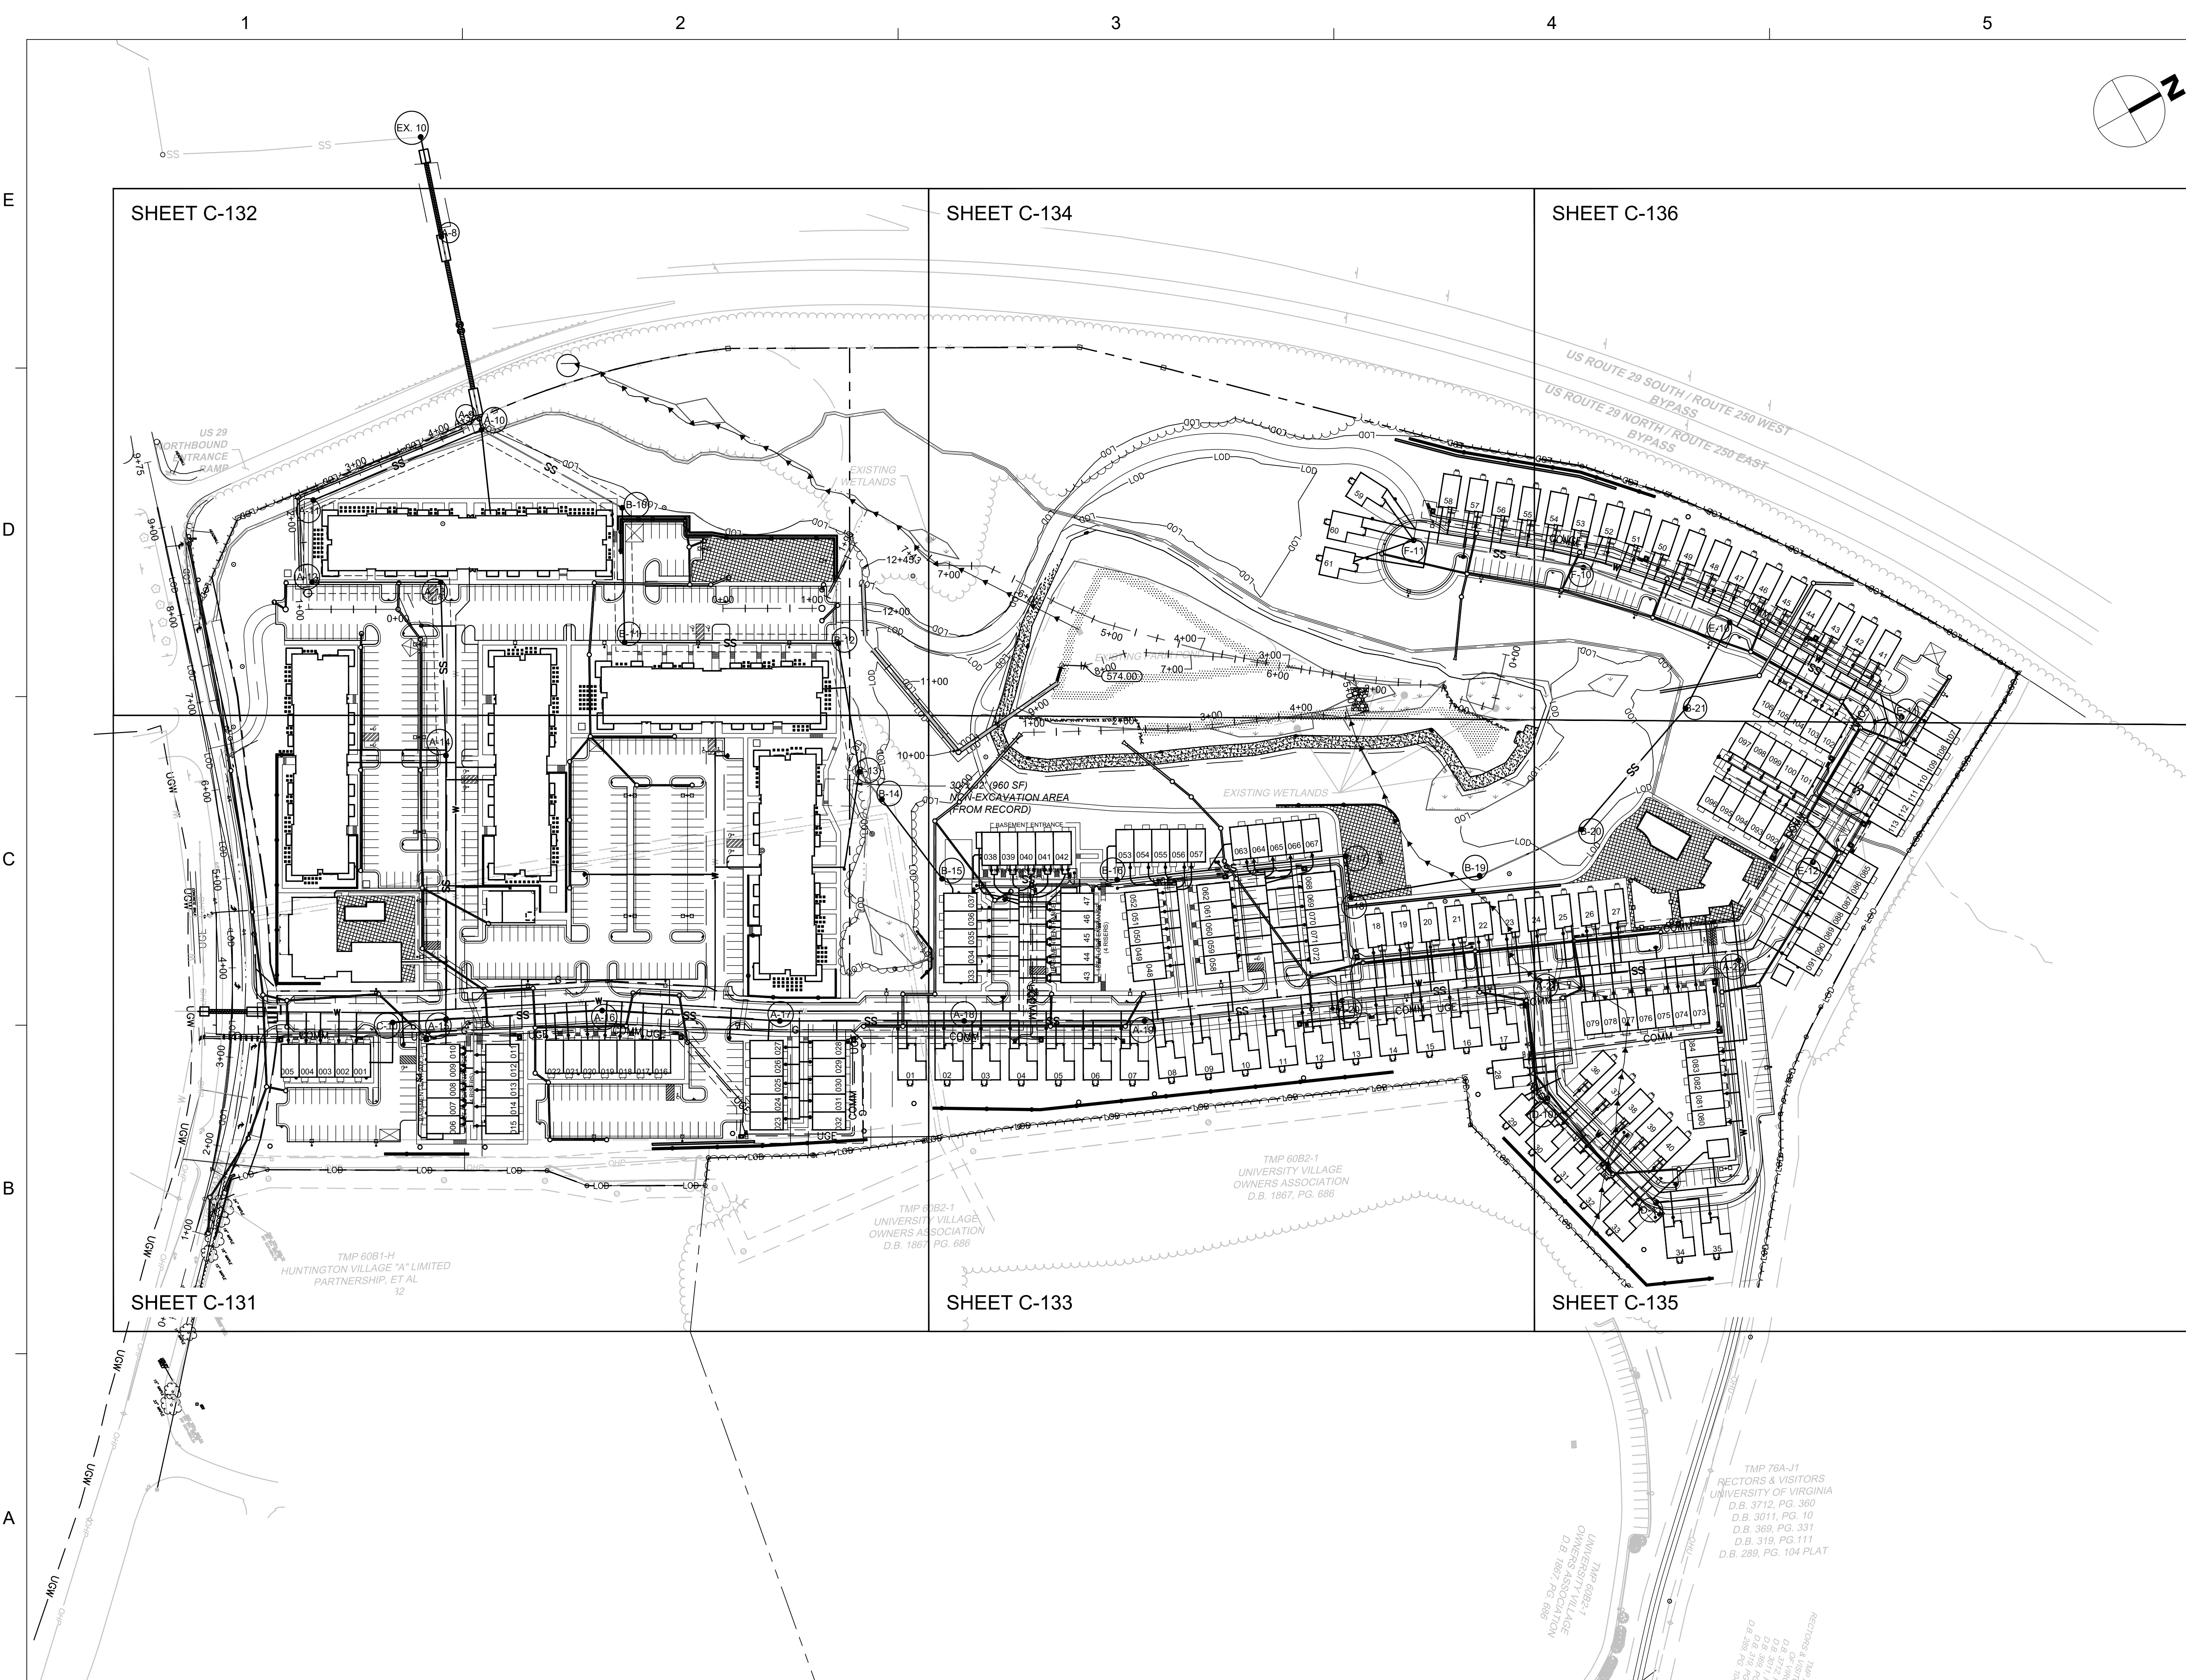


Dewberry Engineers Inc.
4805 Lake Brook Drive
Suite 200
Glen Allen, VA 23060
804.290.7957

GREYSTAR
OLD IVY RESIDENCES
2441 OLD IVY ROAD
COUNTY OF ALBEMARLE, VA
WATER PROTECTION ORDINANCE PLAN

SEAL
PRELIMINARY DOCUMENTS
NOT FOR CONSTRUCTION

KEY PLAN

SCALE
0' 40' 80' 160'
SCALE: 1" = 80'


REVISIONS		
NO.	DESCRIPTION	DATE
2	CSA REQUEST	02/22/24
1	ARB SUBMITTAL	01/16/24

DRAWN BY RAY / TTA / GKA
APPROVED BY PGH
CHECKED BY DMK
DATE DECEMBER 11, 2023
TITLE

OVERALL UTILITY PLAN

PROJECT NO. 50151935

C-130

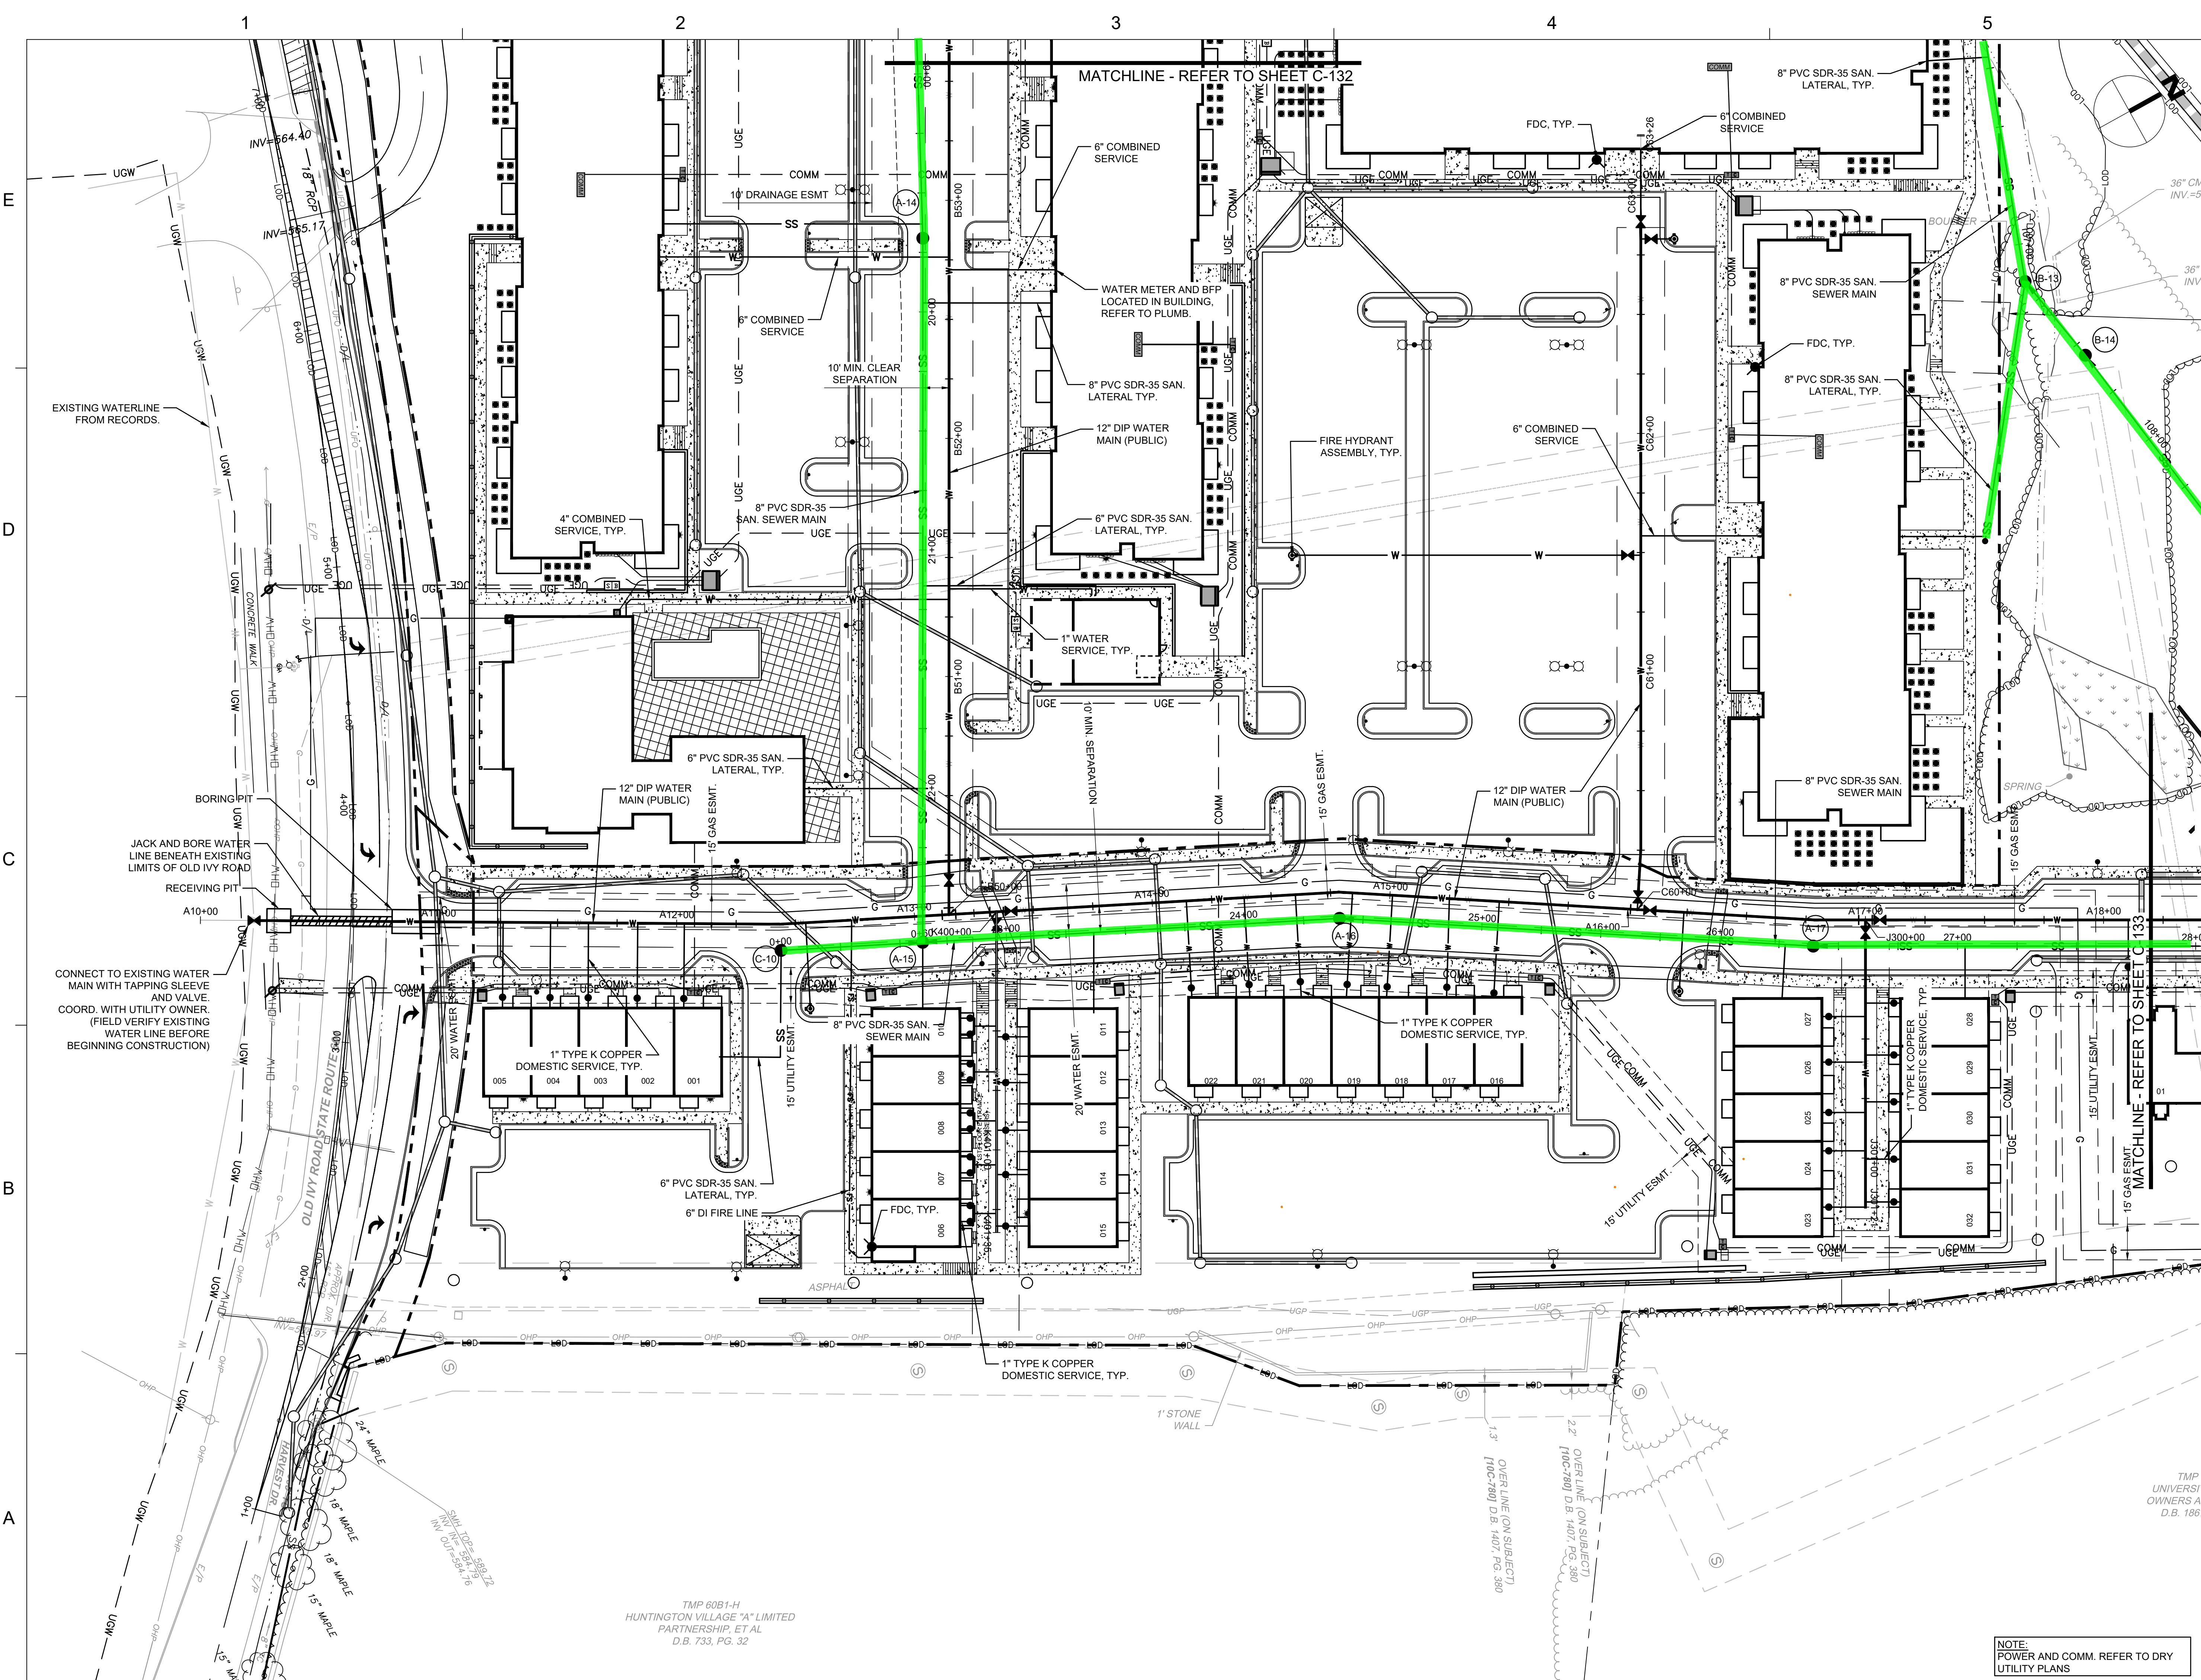


Dewberry Engineers Inc.
4805 Lake Brook Drive
Suite 200
Glen Allen, VA 23060
804.290.7957

GREYSTAR
OLD IVY RESIDENCES
2441 OLD IVY ROAD
COUNTY OF ALBEMARLE, VA
WATER PROTECTION ORDINANCE PLAN

SEAL

PRELIMINARY DOCUMENTS
NOT FOR CONSTRUCTION

KEY PLAN

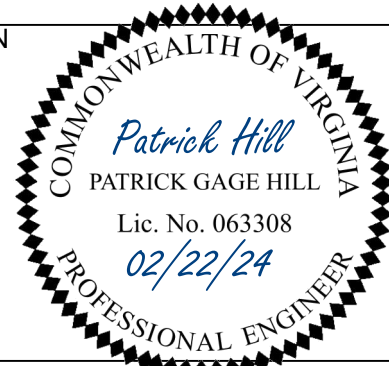

SCALE



REVISIONS

NO.	DESCRIPTION	DATE
2	CSA REQUEST	02/22/24
1	ARB SUBMITTAL	01/16/24

DRAWN BY RAY / TTA / GKA

APPROVED BY PGH

CHECKED BY DMK

DATE DECEMBER 11, 2023



TITLE
UTILITY PLAN

PROJECT NO. 50151935

C-131

SHEET NO. 30 OF 116

NOTE:
POWER AND COMM. REFER TO DRY
UTILITY PLANS

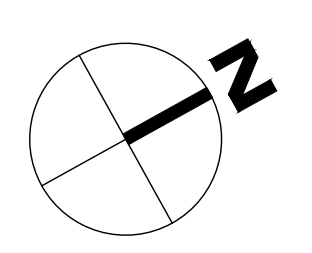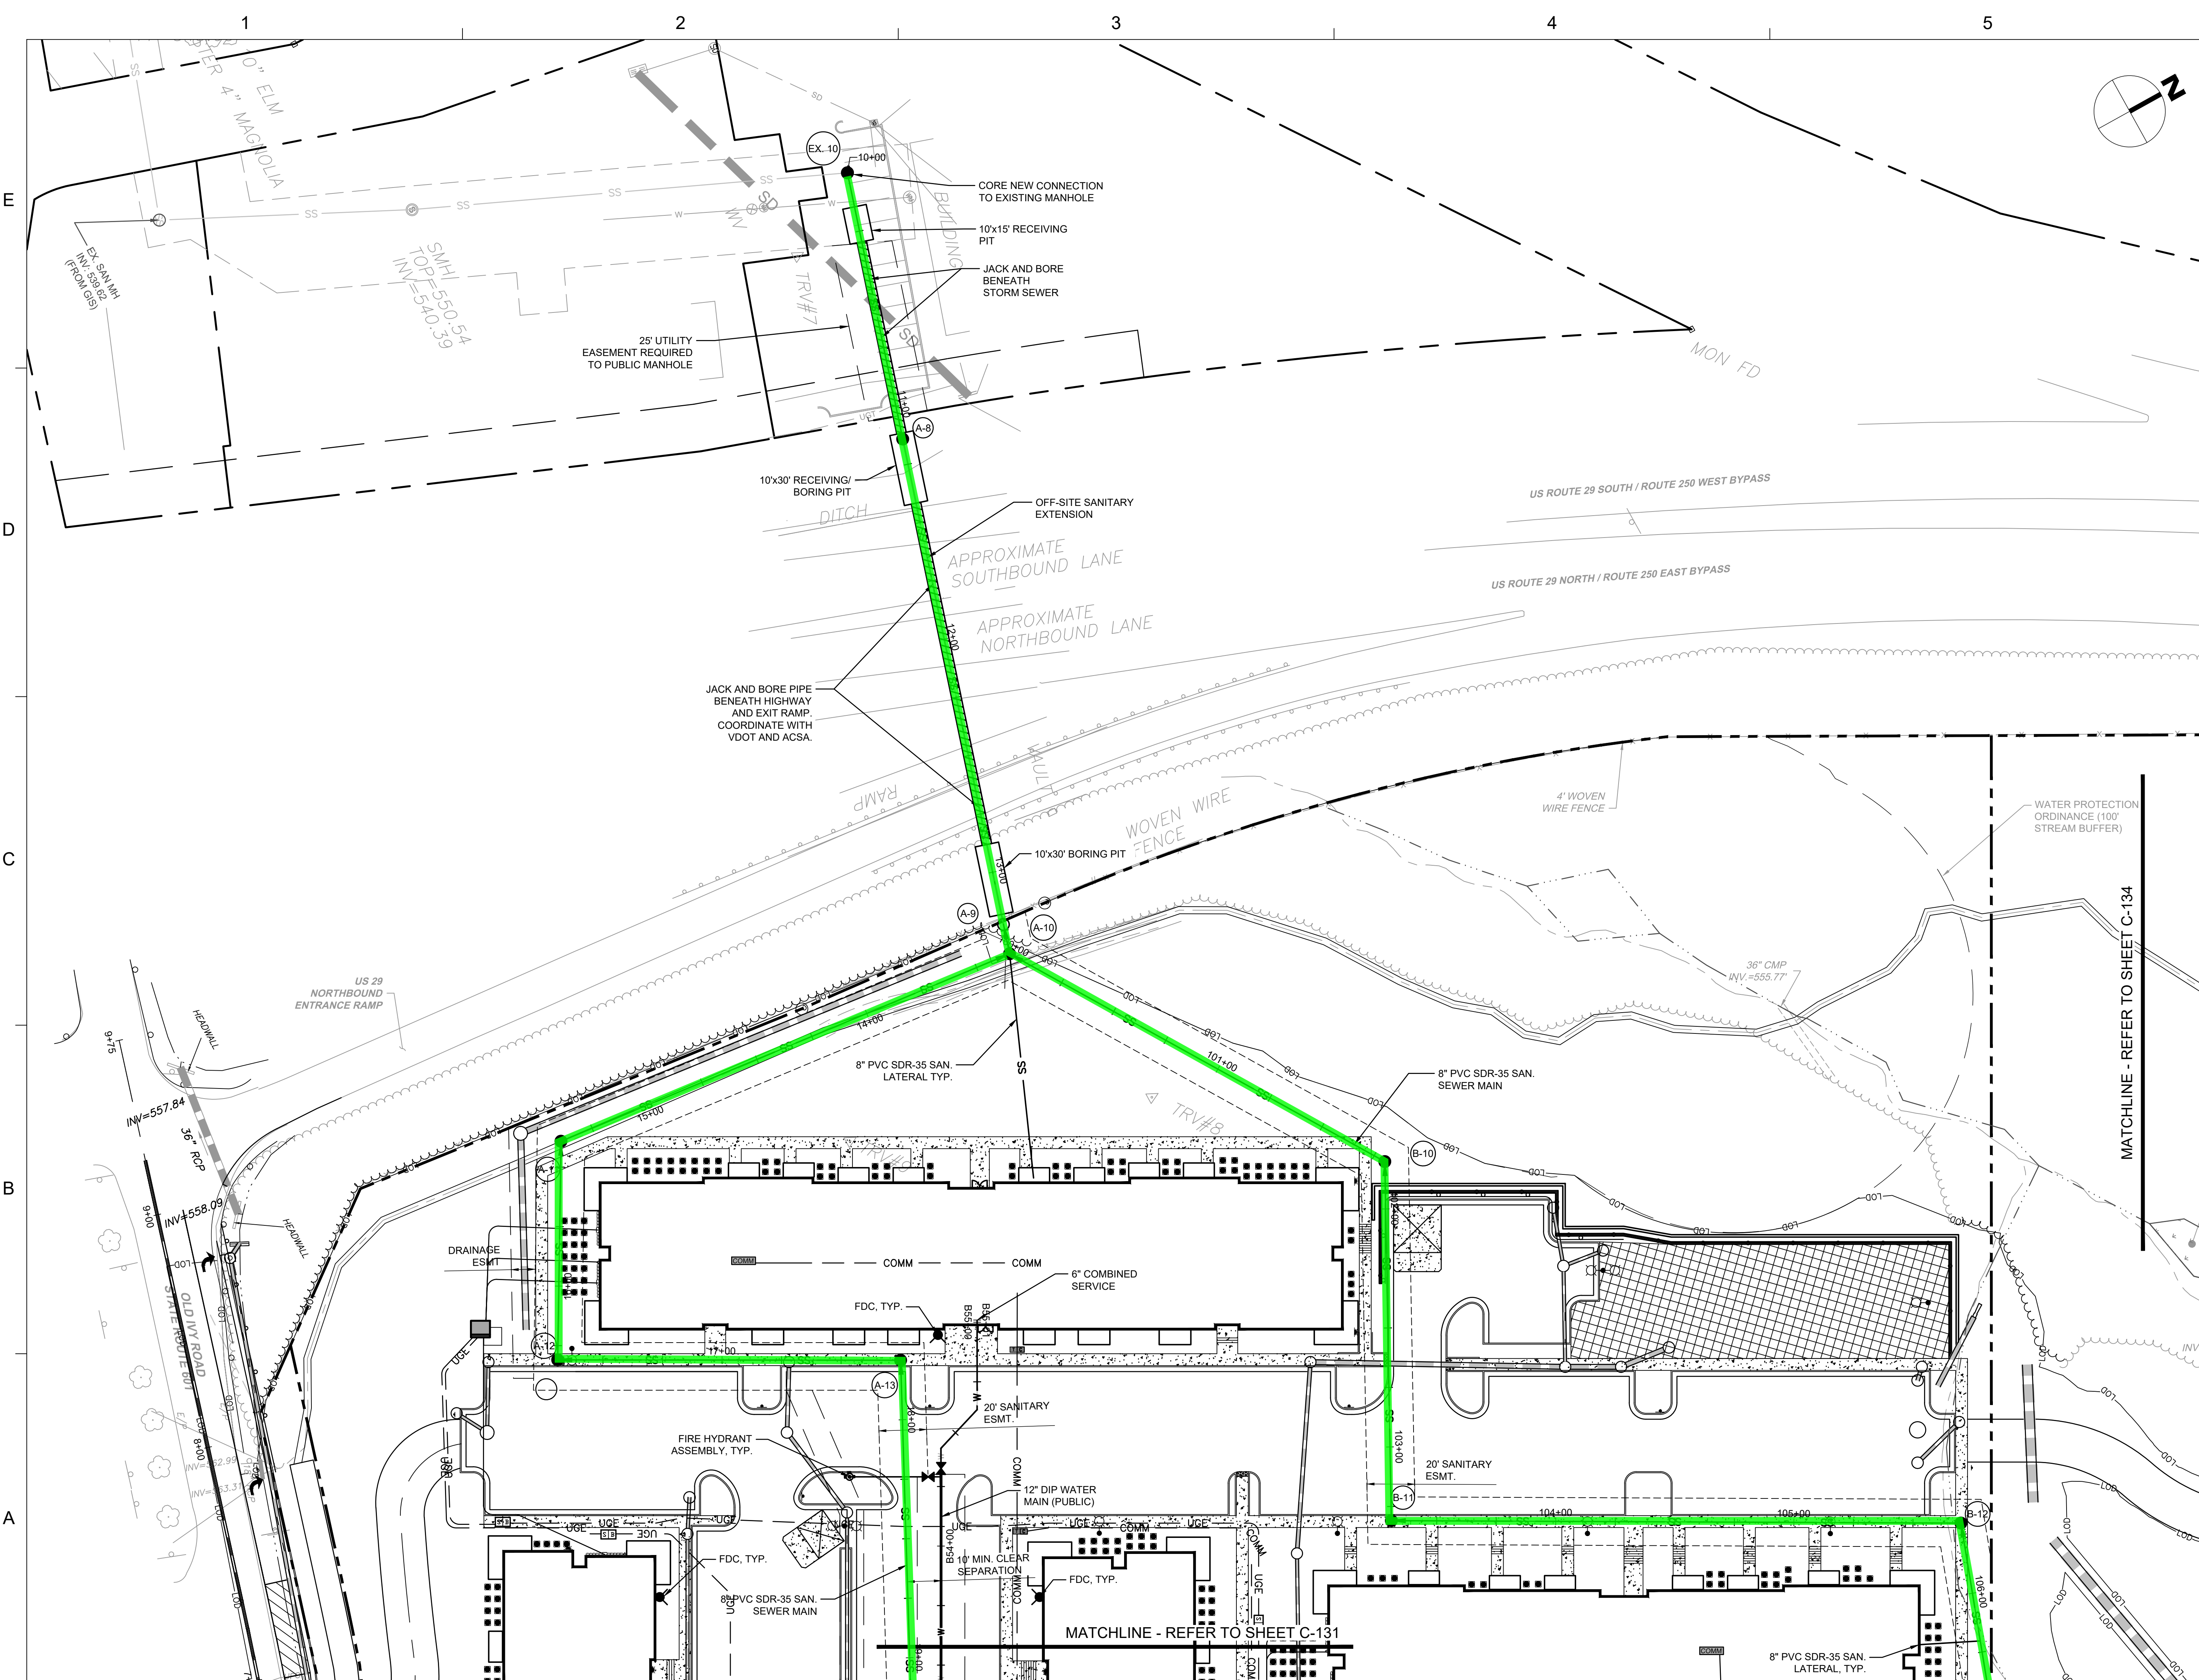

Dewberry Engineers Inc.
4805 Lake Brook Drive
Suite 200
Glen Allen, VA 23060
804.290.7957

GREYSTAR
OLD IVY RESIDENCES
2441 OLD IVY ROAD
COUNTY OF ALBEMARLE, VA
WATER PROTECTION ORDINANCE PLAN

SEAL
PRELIMINARY DOCUMENTS
NOT FOR CONSTRUCTION

KEY PLAN

SCALE

SCALE: 1" = 30'


REVISIONS		
NO.	DESCRIPTION	DATE
2	CSA REQUEST	02/22/24
1	ARB SUBMITTAL	01/16/24

DRAWN BY RAY / TTA / GKA
APPROVED BY PGH
CHECKED BY DMK
DATE DECEMBER 11, 2023

TITLE
UTILITY PLAN

PROJECT NO. 50151935

C-132

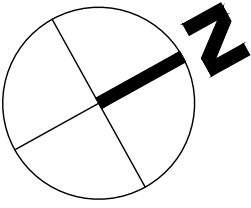

Dewberry Engineers Inc.
4805 Lake Brook Drive
Suite 200
Glen Allen, VA 23060
804.290.7957

GREYSTAR
OLD IVY RESIDENCES
2441 OLD IVY ROAD
COUNTY OF ALBEMARLE, VA
WATER PROTECTION ORDINANCE PLAN

SEAL
PRELIMINARY DOCUMENTS
NOT FOR CONSTRUCTION

KEY PLAN

SCALE


REVISIONS		
NO.	DESCRIPTION	DATE
2	CSA REQUEST	02/22/24
1	ARB SUBMITTAL	01/16/24

DRAWN BY RAY / TTA / GKA
APPROVED BY PGH
CHECKED BY DMK
DATE DECEMBER 11, 2023
TITLE
UTILITY PLAN

PROJECT NO. 50151935

C-133

NOTE:
POWER AND COMM. REFER TO DRY
UTILITY PLANS

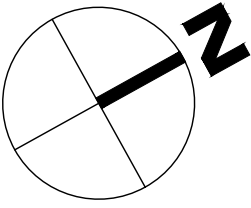

Dewberry Engineers Inc.
4805 Lake Brook Drive
Suite 200
Glen Allen, VA 23060
804.290.7957

GREYSTAR
OLD IVY RESIDENCES
2441 OLD IVY ROAD
COUNTY OF ALBEMARLE, VA
WATER PROTECTION ORDINANCE PLAN

SEAL
PRELIMINARY DOCUMENTS
NOT FOR CONSTRUCTION

KEY PLAN

COMMONWEALTH OF VIRGINIA

Patrick Hill

PATRICK GAGE HILL

Lic. No. 063308

02/22/24

PROFESSIONAL ENGINEER

SCALE

0' 15' 30' 60'

SCALE: 1" = 30'

REVISIONS

2	CSA REQUEST	02/22/24
1	ARB SUBMITTAL	01/16/24
NO.	DESCRIPTION	DATE

DRAWN BY RAY / TTA / GKA

APPROVED BY PGH


CHECKED BY DMK

DATE DECEMBER 11, 2023

TITLE
UTILITY PLAN

PROJECT NO. 50151935

C-134

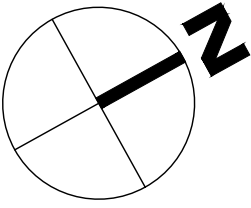


Dewberry Engineers Inc.
4805 Lake Brook Drive
Suite 200
Glen Allen, VA 23060
804.290.7957

GREYSTAR
OLD IVY RESIDENCES
2441 OLD IVY ROAD
COUNTY OF ALBEMARLE, VA
WATER PROTECTION ORDINANCE PLAN


SEAL

PRELIMINARY DOCUMENTS
NOT FOR CONSTRUCTION

KEY PLAN

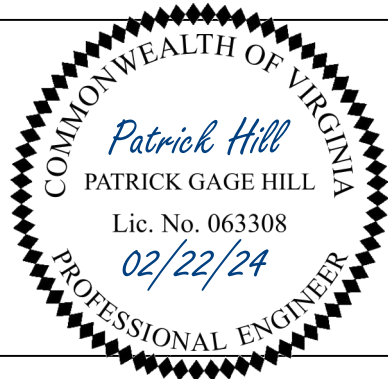

SCALE

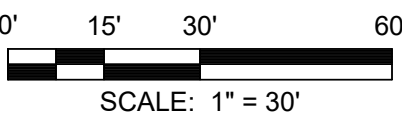

REVISIONS

NO.	DESCRIPTION	DATE
2	CSA REQUEST	02/22/24
1	ARB SUBMITTAL	01/16/24


DRAWN BY RAY / TTA / GKA
APPROVED BY PGH
CHECKED BY DMK
DATE DECEMBER 11, 2023
TITLE
UTILITY PLAN


PROJECT NO. 50151935

C-135

SHEET NO. 34 OF 116

NOTE:
POWER AND COMM. REFER TO DRY
UTILITY PLANS

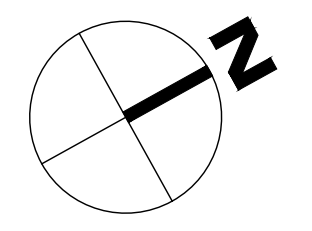

 **Dewberry**

Dewberry Engineers Inc.
4805 Lake Brook Drive
Suite 200
Glen Allen, VA 23060
804.290.7957

GREYSTAR

OLD IVY RESIDENCES

2441 OLD IVY ROAD
COUNTY OF ALBEMARLE, VA

WATER PROTECTION ORDINANCE PLAN


SEAL

PRELIMINARY DOCUMENTS
NOT FOR CONSTRUCTION

KEY PLAN



SCALE

 

SCALE: 1" = 30'

REVISIONS		
NO.	DESCRIPTION	DATE
2	CSA REQUEST	02/22/24
1	ARB SUBMITTAL	01/16/24

DRAWN BY RAY / TTA / GKA

APPROVED BY PGH

CHECKED BY DMK




DATE DECEMBER 11, 2023

TITLE

UTILITY PLAN

PROJECT NO. 50151935

C-136

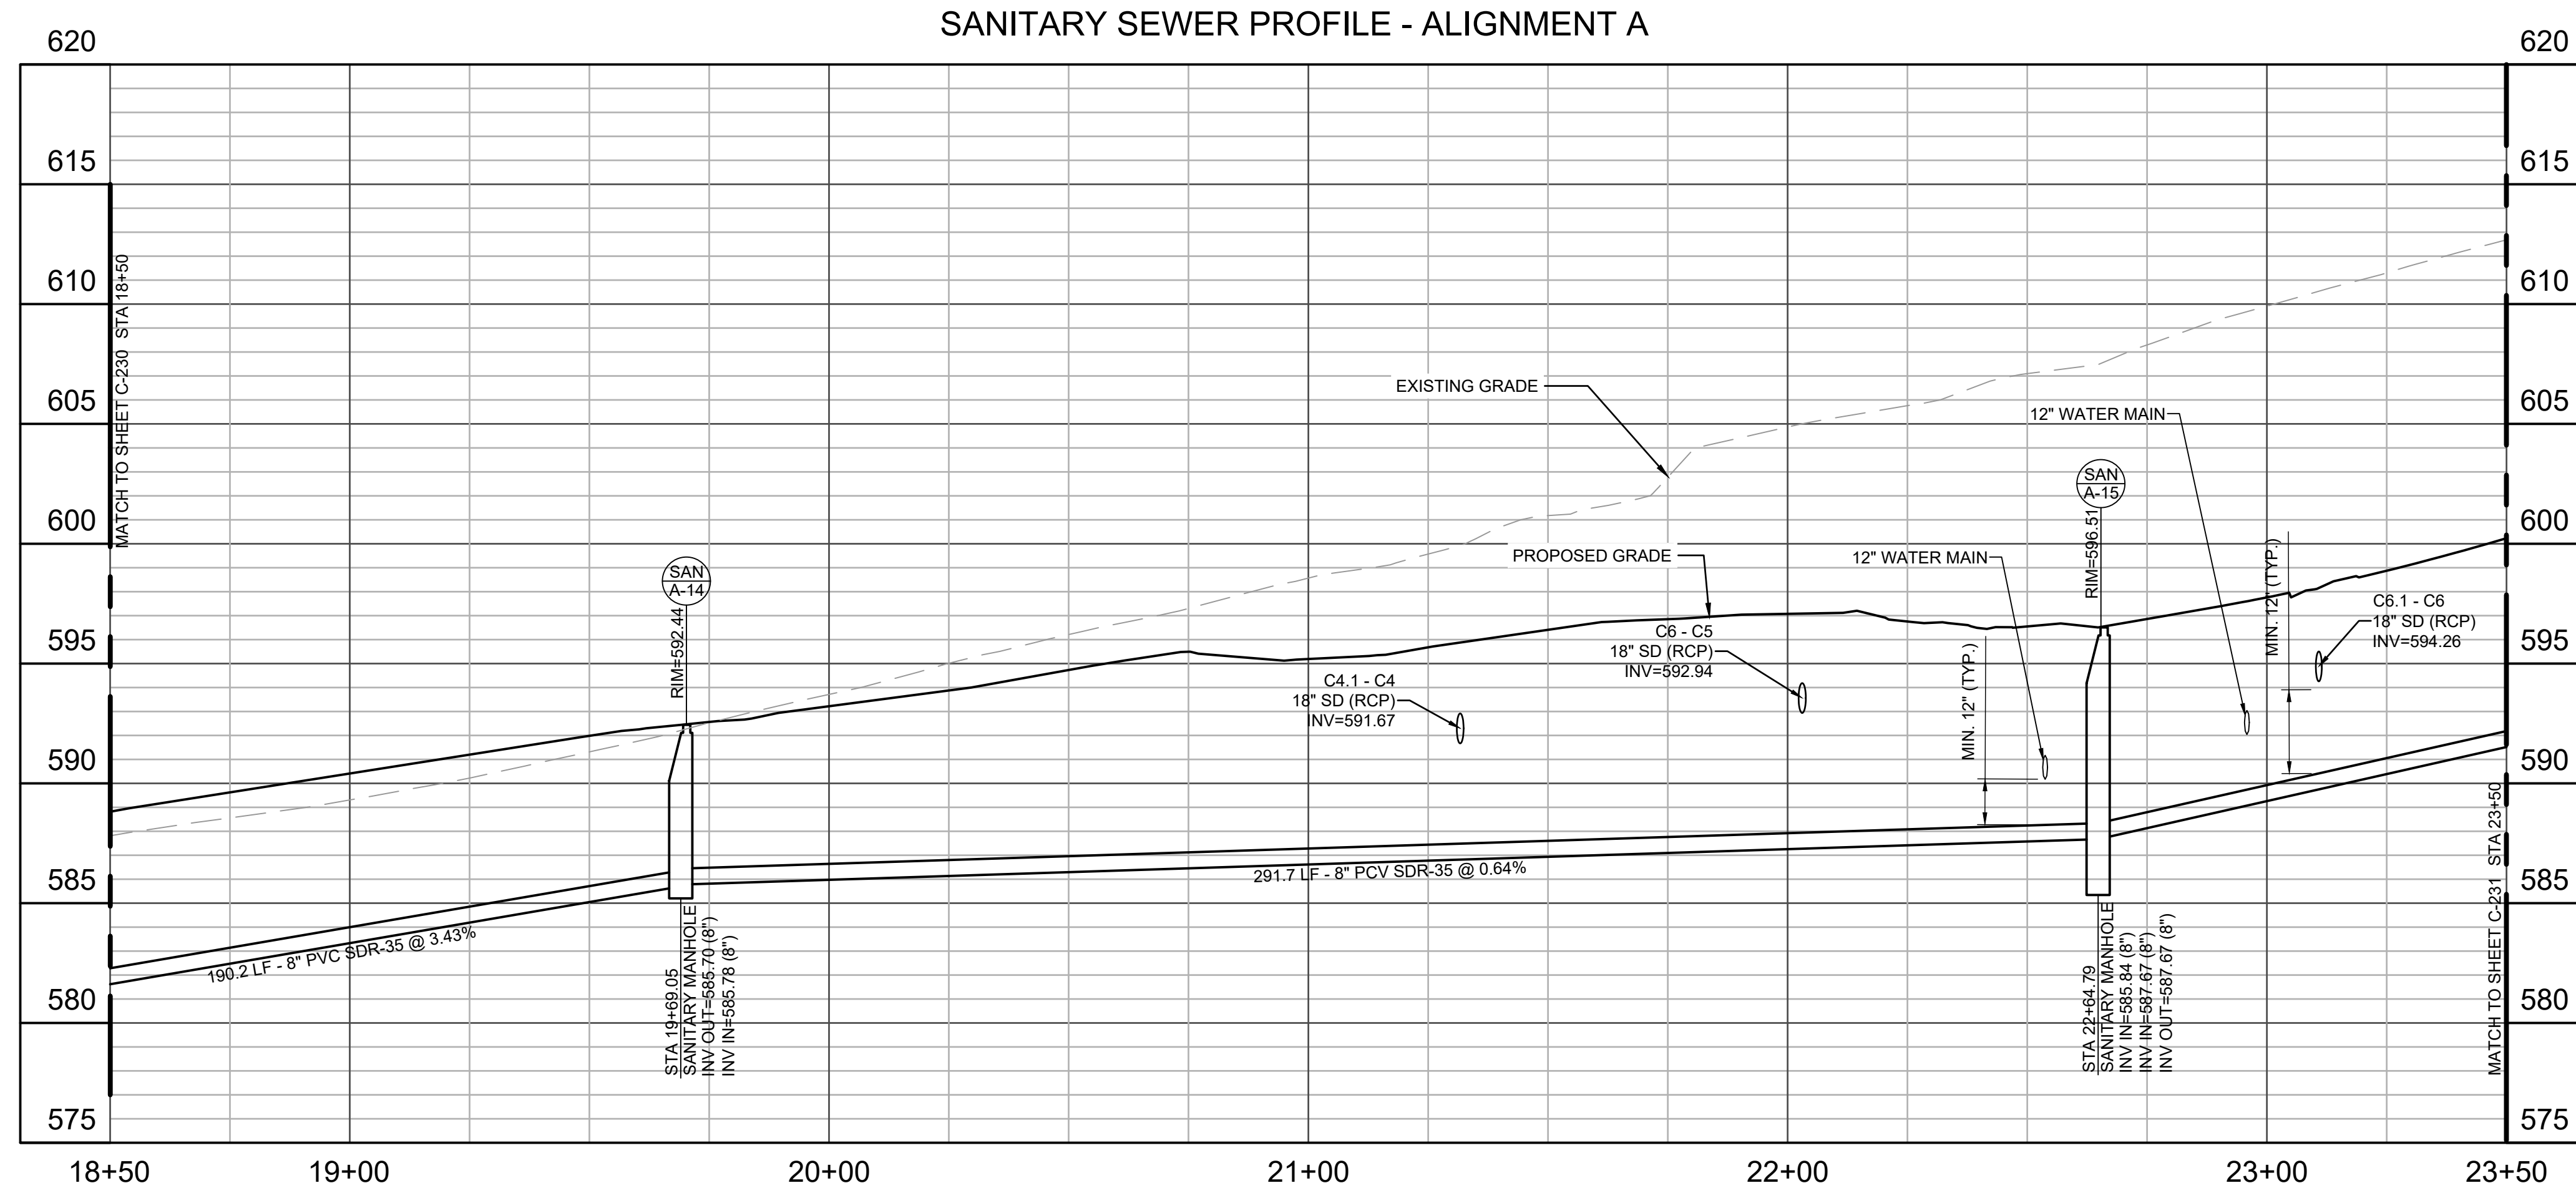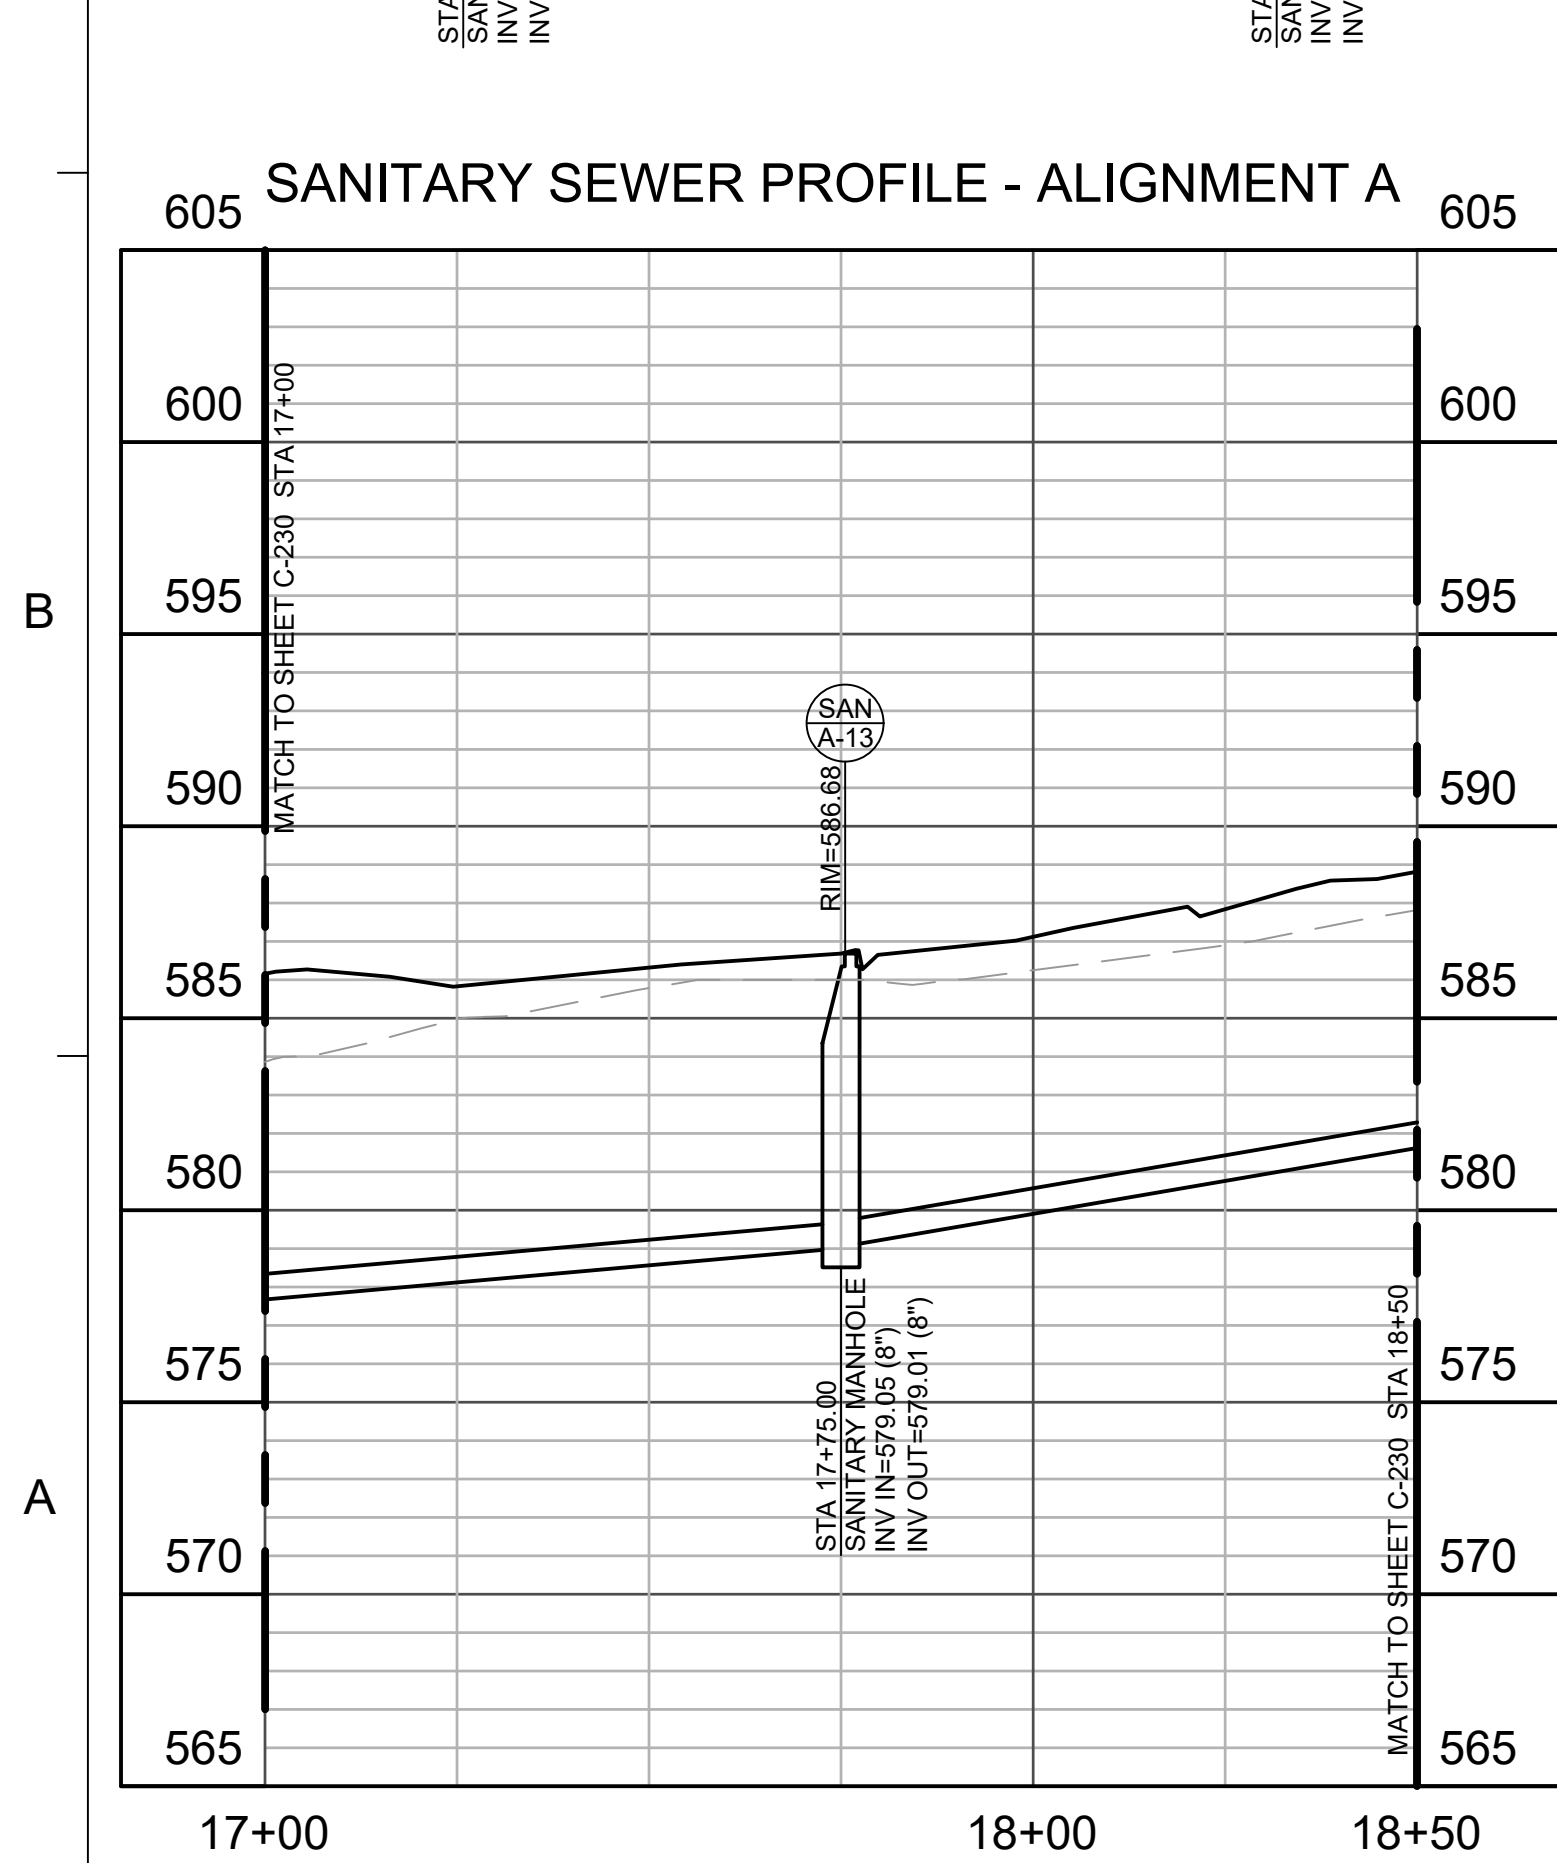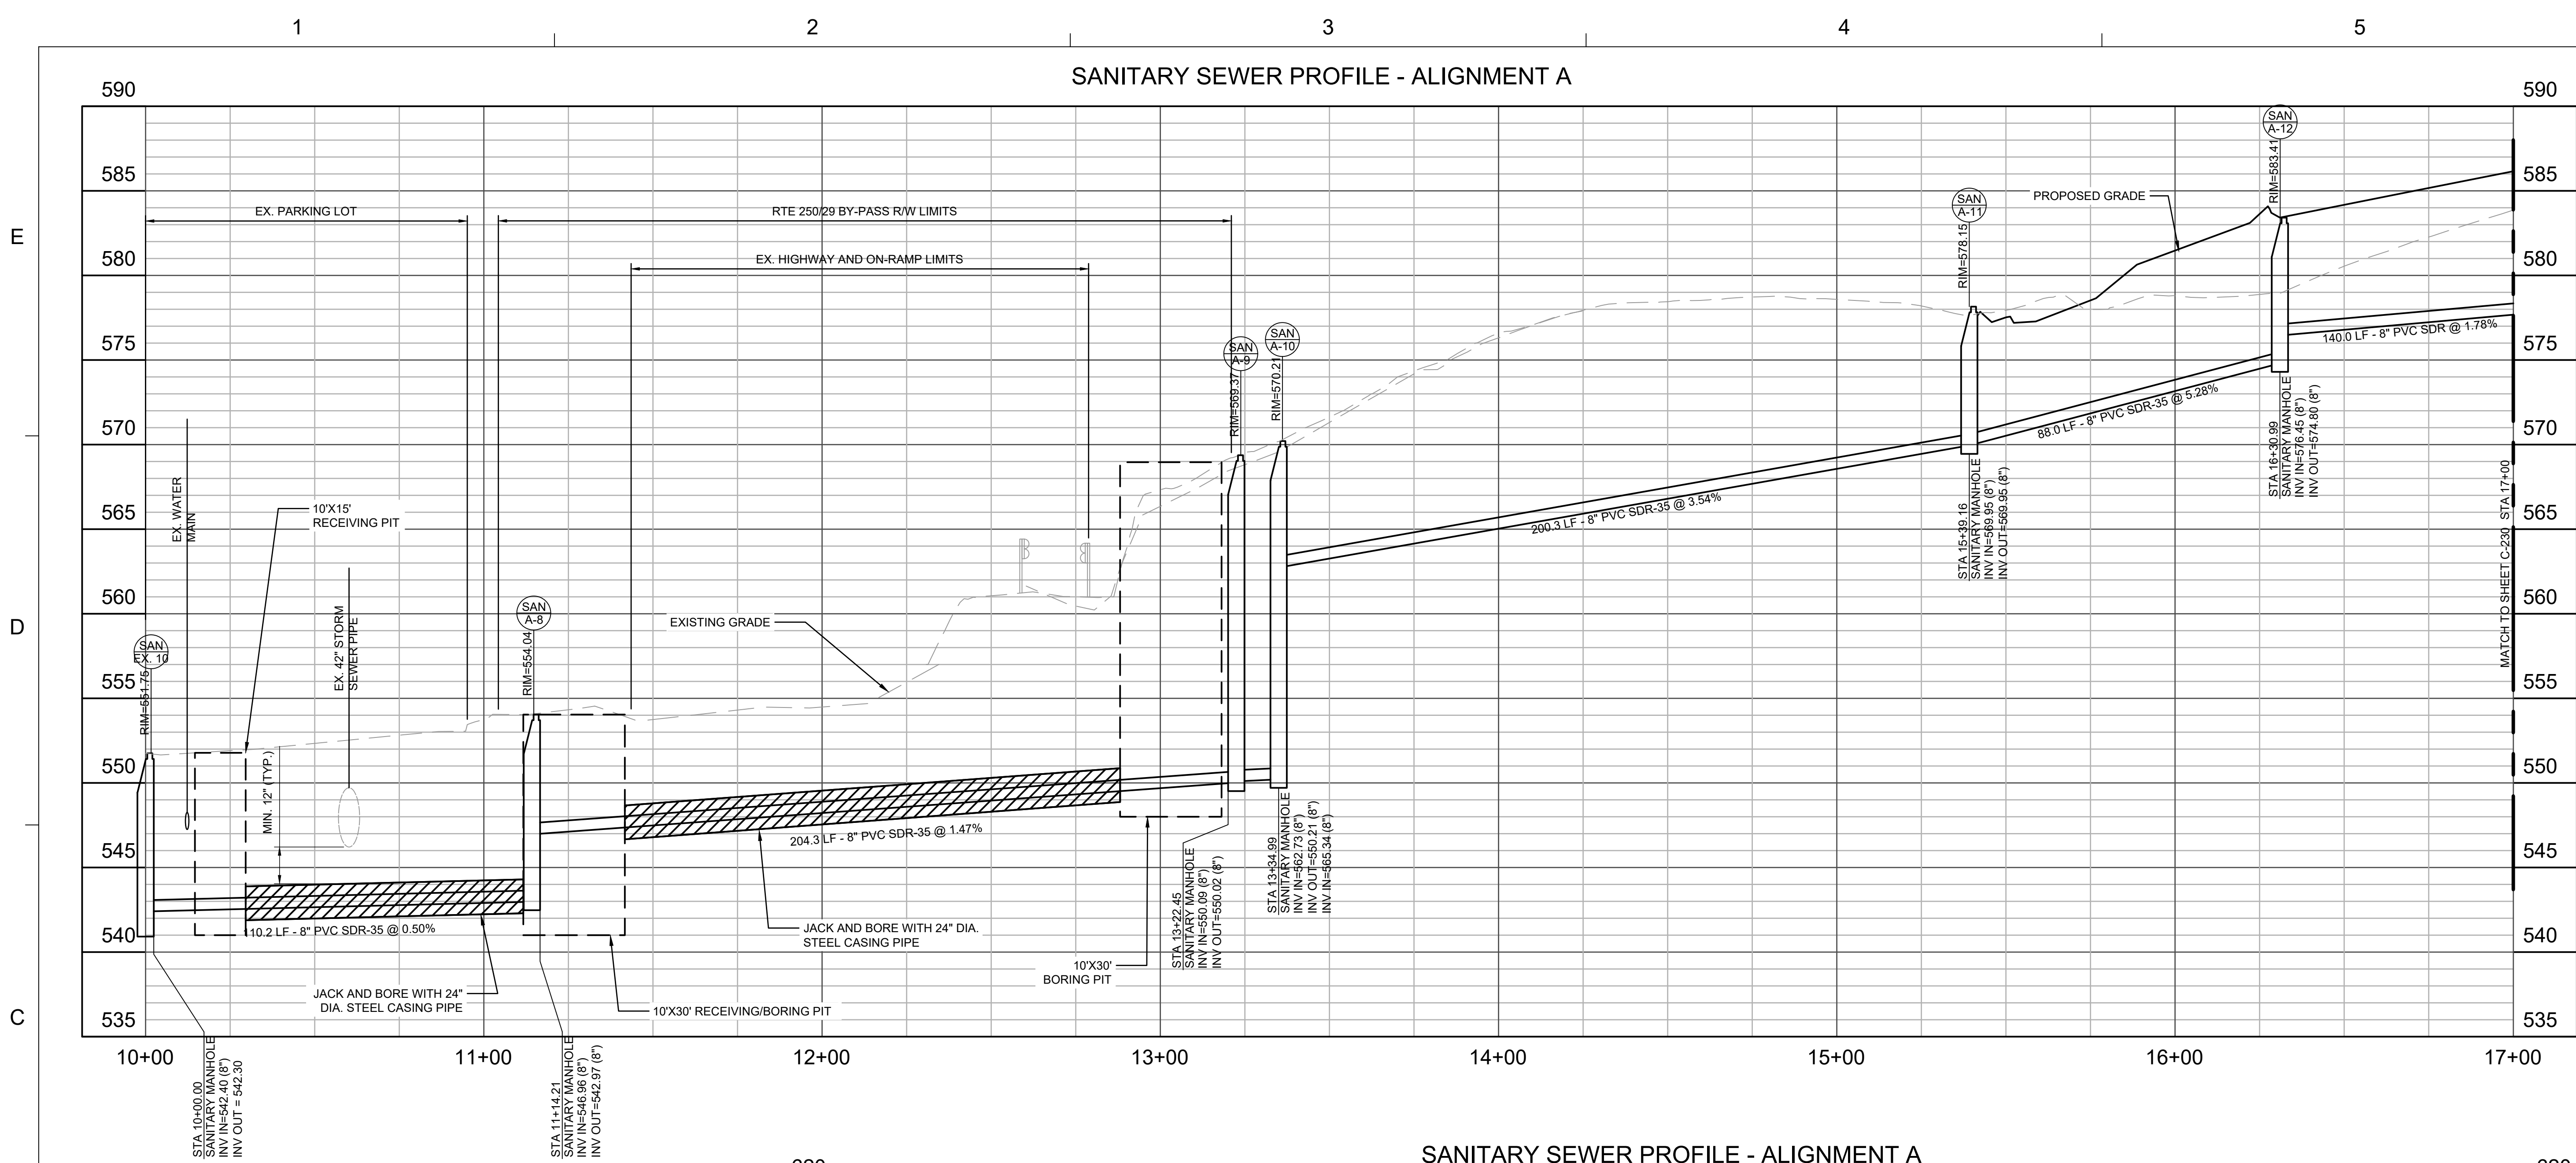

Dewberry Engineers Inc.
4805 Lake Brook Drive
Suite 200
Glen Allen, VA 23060
804.290.7957

GREYSTAR
OLD IVY RESIDENCES


2441 OLD IVY ROAD
COUNTY OF ALBEMARLE, VA

WATER PROTECTION ORDINANCE PLAN


SEAL

PRELIMINARY DOCUMENTS
NOT FOR CONSTRUCTION

KEY PLAN

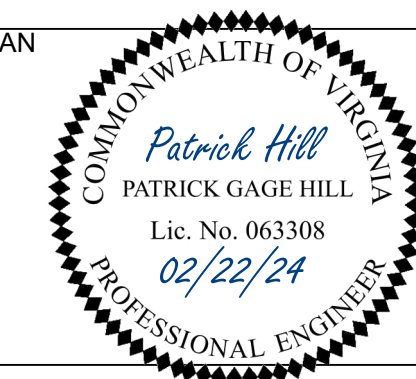

SCALE

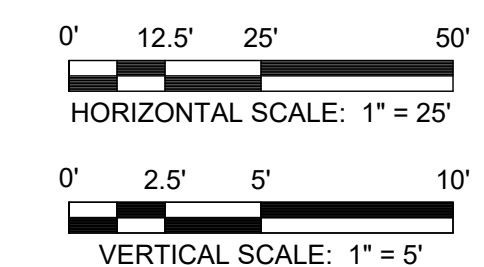

REVISIONS

NO.	DESCRIPTION	DATE
2	CSA REQUEST	02/22/24
1	ARB SUBMITTAL	01/16/24



DRAWN BY RAY / TTA / GKA
APPROVED BY PGH
CHECKED BY DMK
DATE DECEMBER 11, 2023

TITLE
SANITARY
SEWER
PROFILES

PROJECT NO. 50151935

C-240

SHEET NO. 76 OF 116

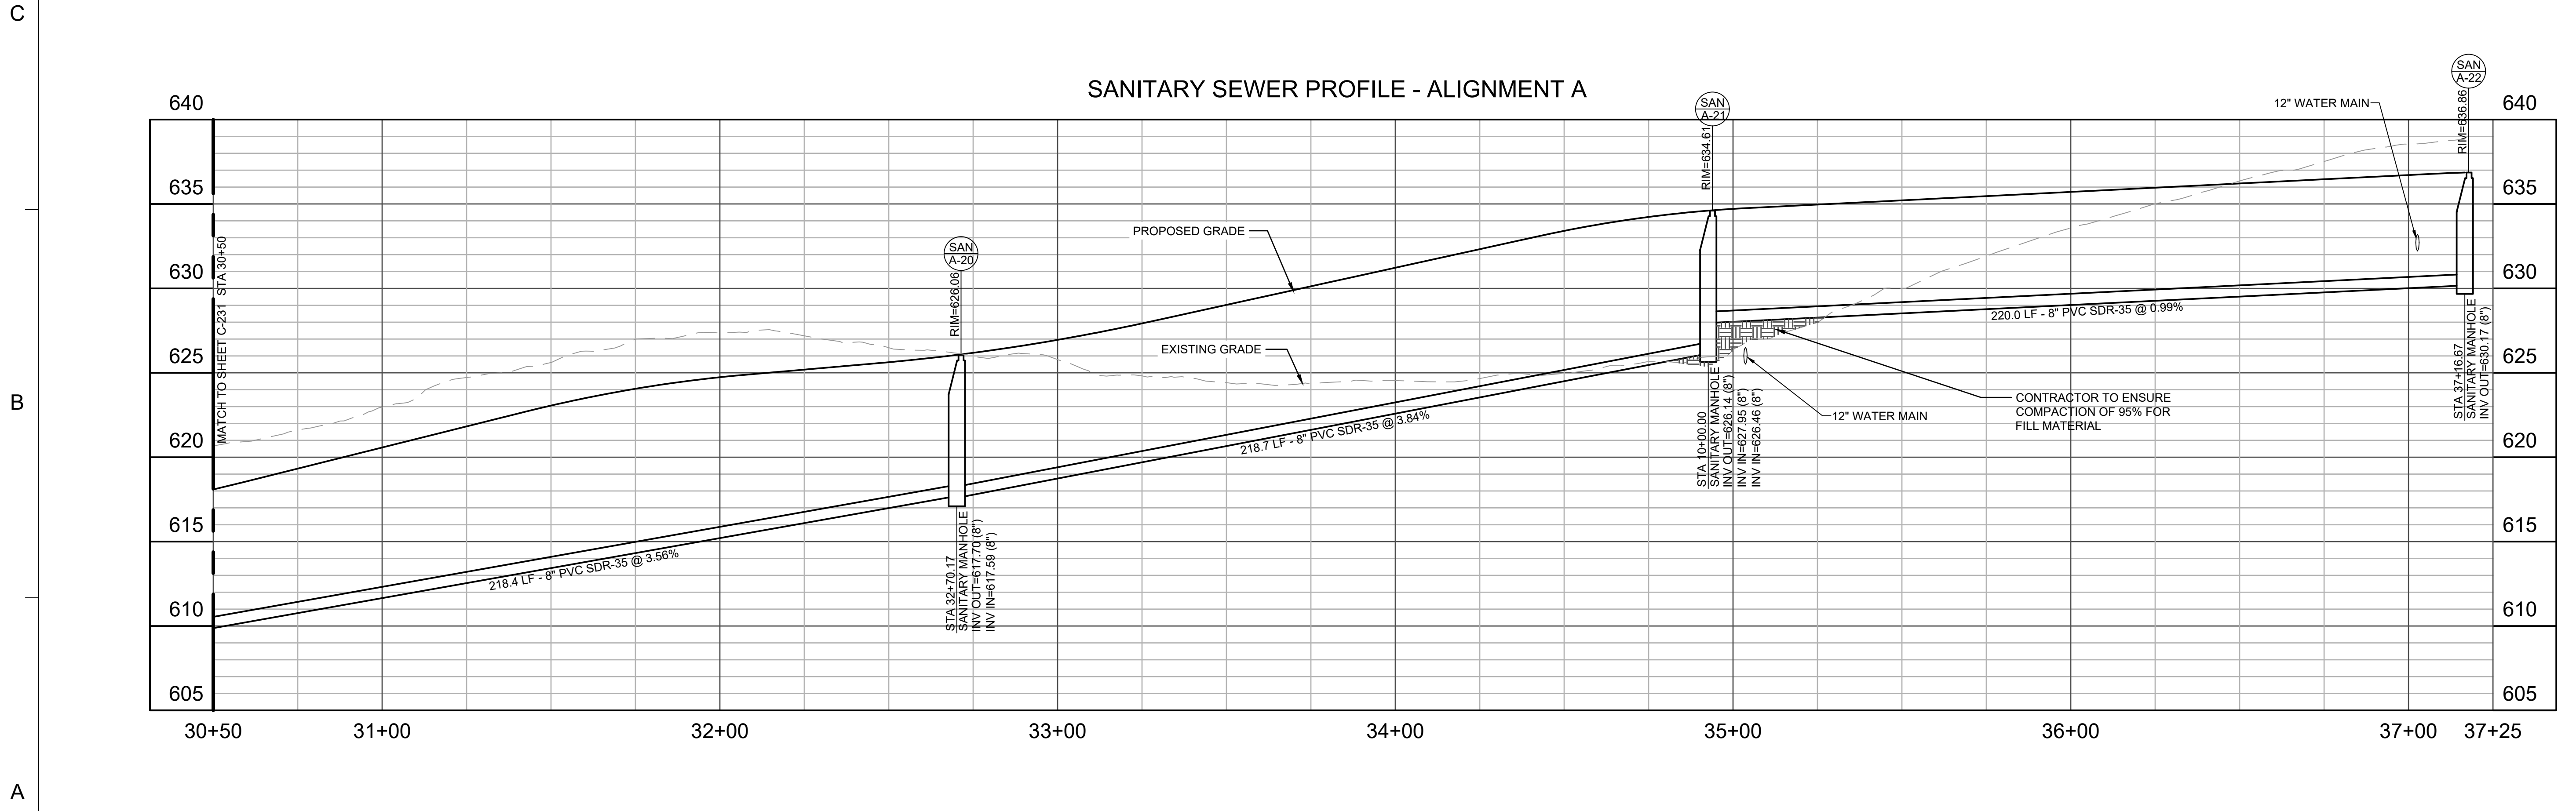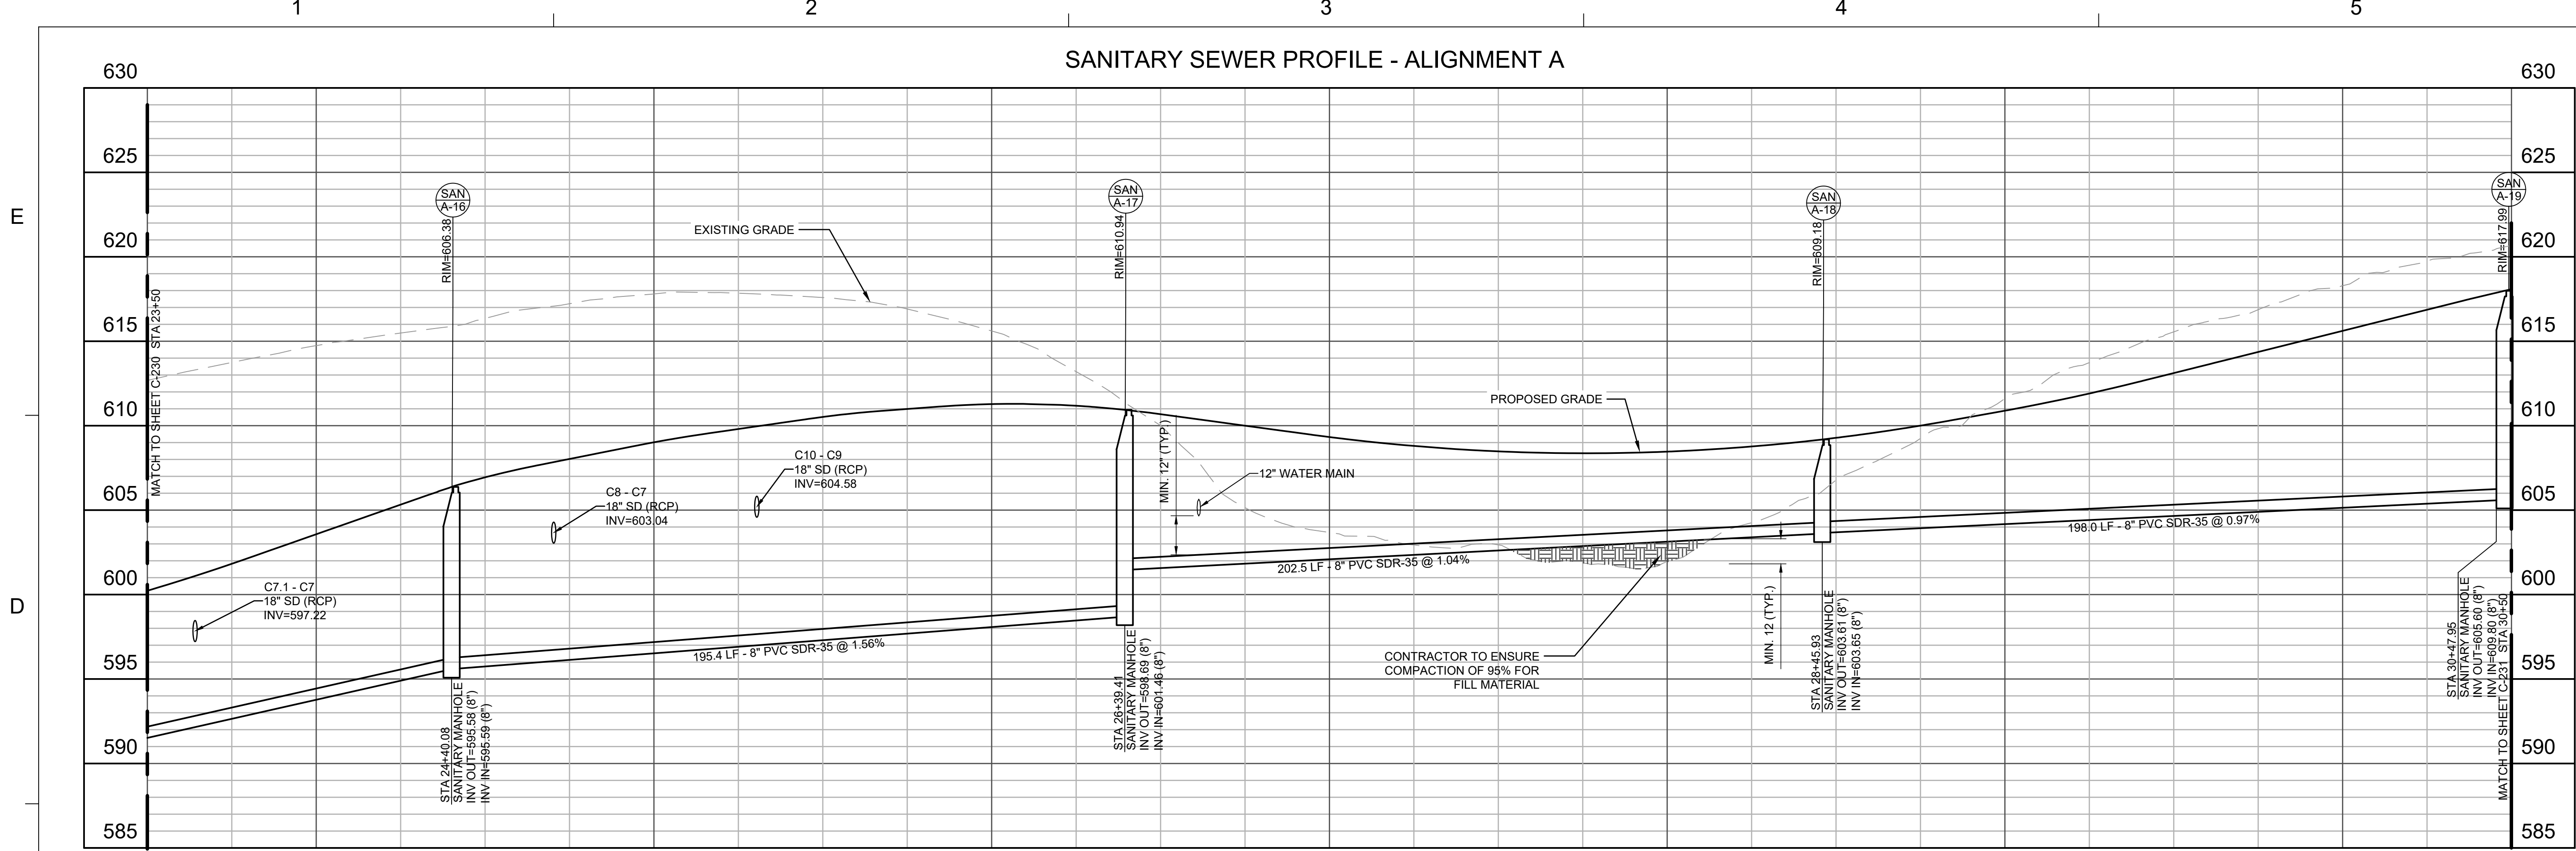

Dewberry Engineers Inc.
4805 Lake Brook Drive
Suite 200
Glen Allen, VA 23060
804.290.7957

GREYSTAR
OLD IVY RESIDENCES
2441 OLD IVY ROAD
COUNTY OF ALBEMARLE, VA
WATER PROTECTION ORDINANCE PLAN

SEAL
PRELIMINARY DOCUMENTS
NOT FOR CONSTRUCTION

KEY PLAN

SCALE
0' 12.5' 25' 50'
HORIZONTAL SCALE: 1" = 25'
0' 2.5' 5' 10'
VERTICAL SCALE: 1" = 5'


REVISIONS

NO.	DESCRIPTION	DATE
2	CSA REQUEST	02/22/24
1	ARB SUBMITTAL	01/16/24

DRAWN BY RAY / TTA / GKA
APPROVED BY PGH
CHECKED BY DMK
DATE DECEMBER 11, 2023
TITLE
SANITARY SEWER PROFILES

PROJECT NO. 50151935


C-241

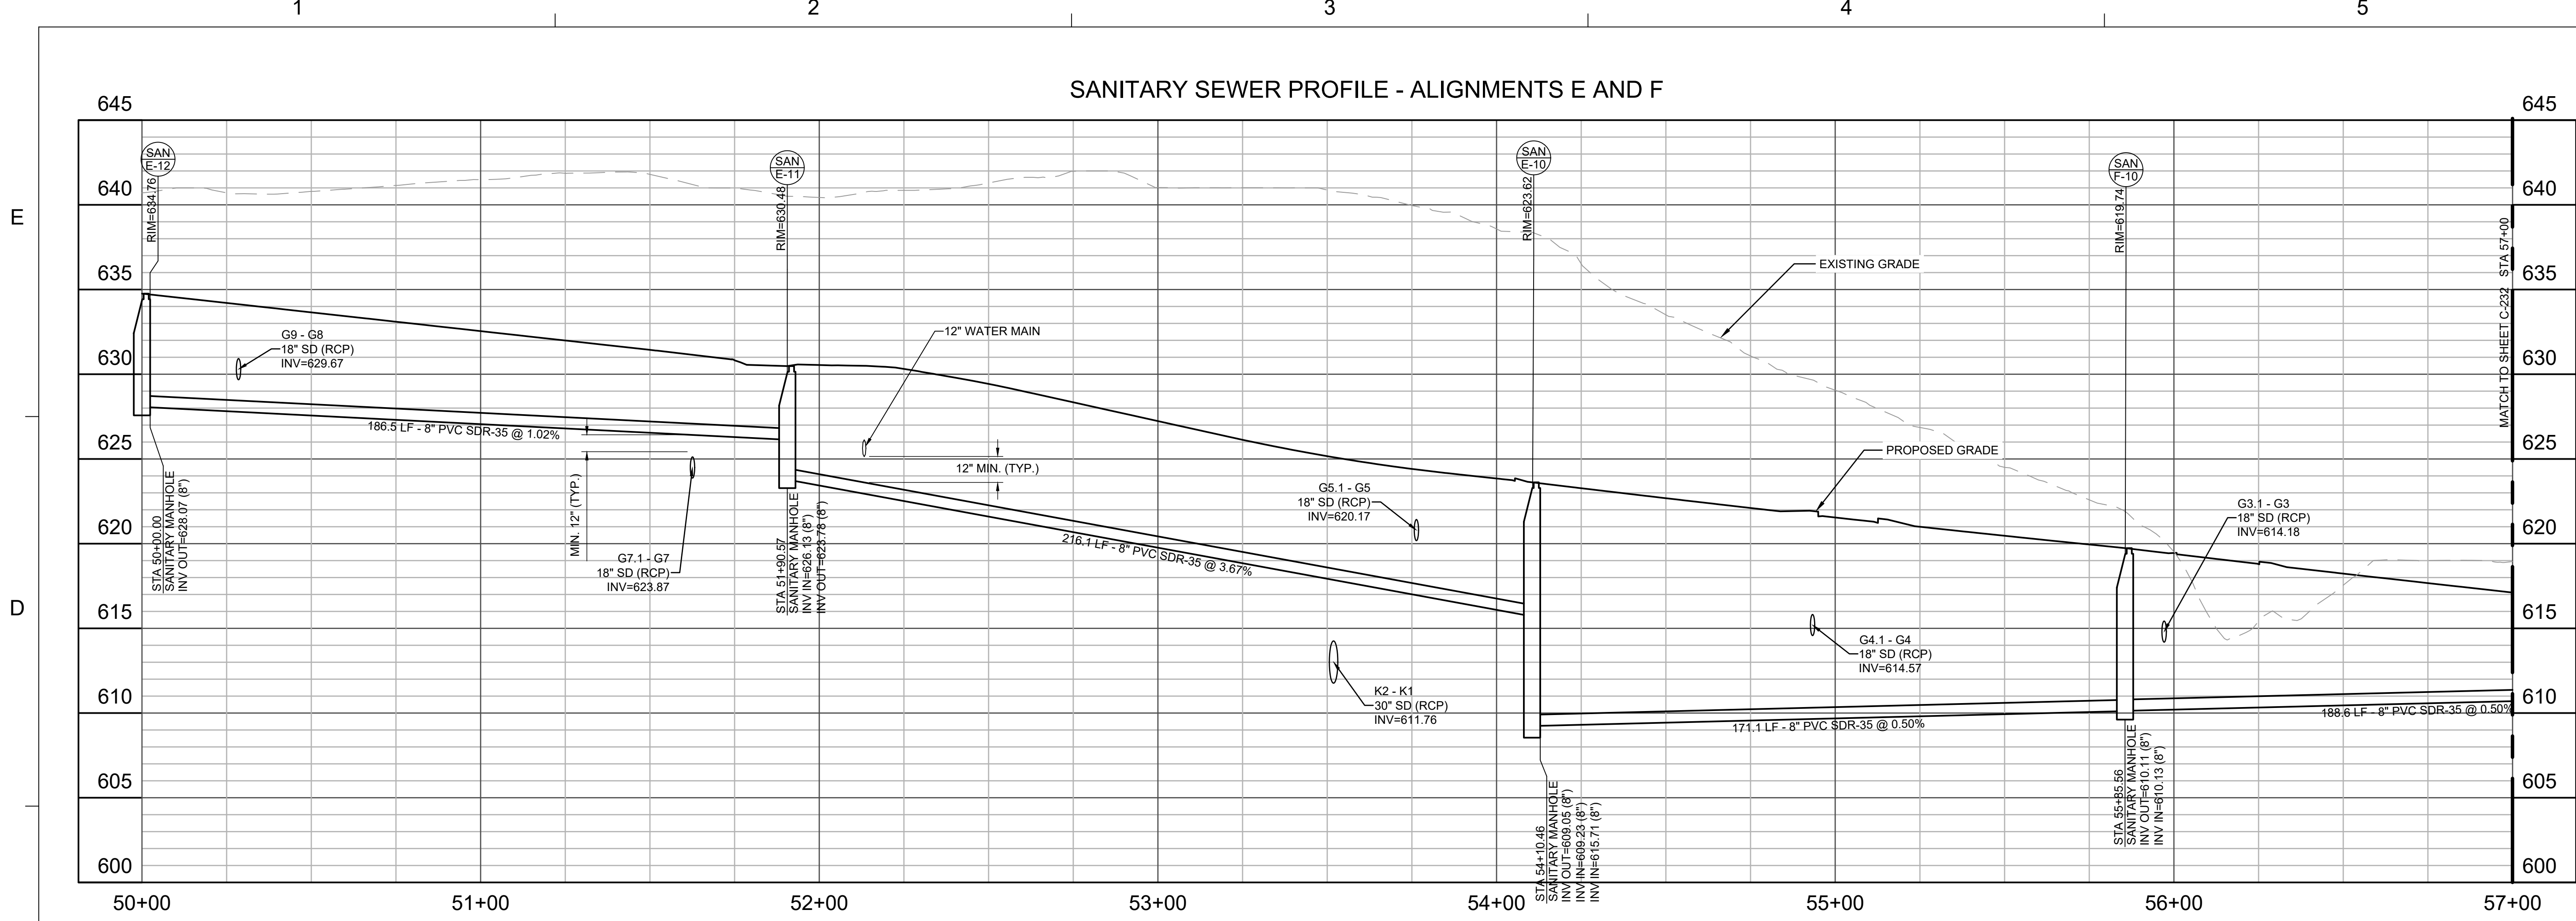

Dewberry Engineers Inc.
4805 Lake Brook Drive
Suite 200
Glen Allen, VA 23060
804.290.7957

GREYSTAR
OLD IVY RESIDENCES
2441 OLD IVY ROAD
COUNTY OF ALBEMARLE, VA
WATER PROTECTION ORDINANCE PLAN

SEAL
PRELIMINARY DOCUMENTS
NOT FOR CONSTRUCTION

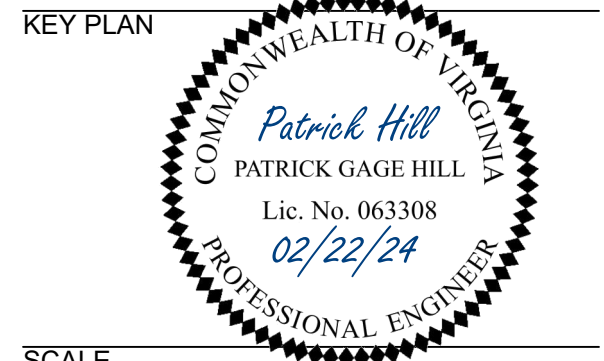

REVISIONS

NO.	DESCRIPTION	DATE
2	CSA REQUEST	02/22/24
1	ARB SUBMITTAL	01/16/24

DRAWN BY RAY / TTA / GKA
APPROVED BY PGH
CHECKED BY DMK
DATE DECEMBER 11, 2023


TITLE
SANITARY
SEWER
PROFILES

PROJECT NO. 50151935


C-242

SHEET NO. 78 OF 116


SANITARY SEWER PROFILE - ALIGNMENT F


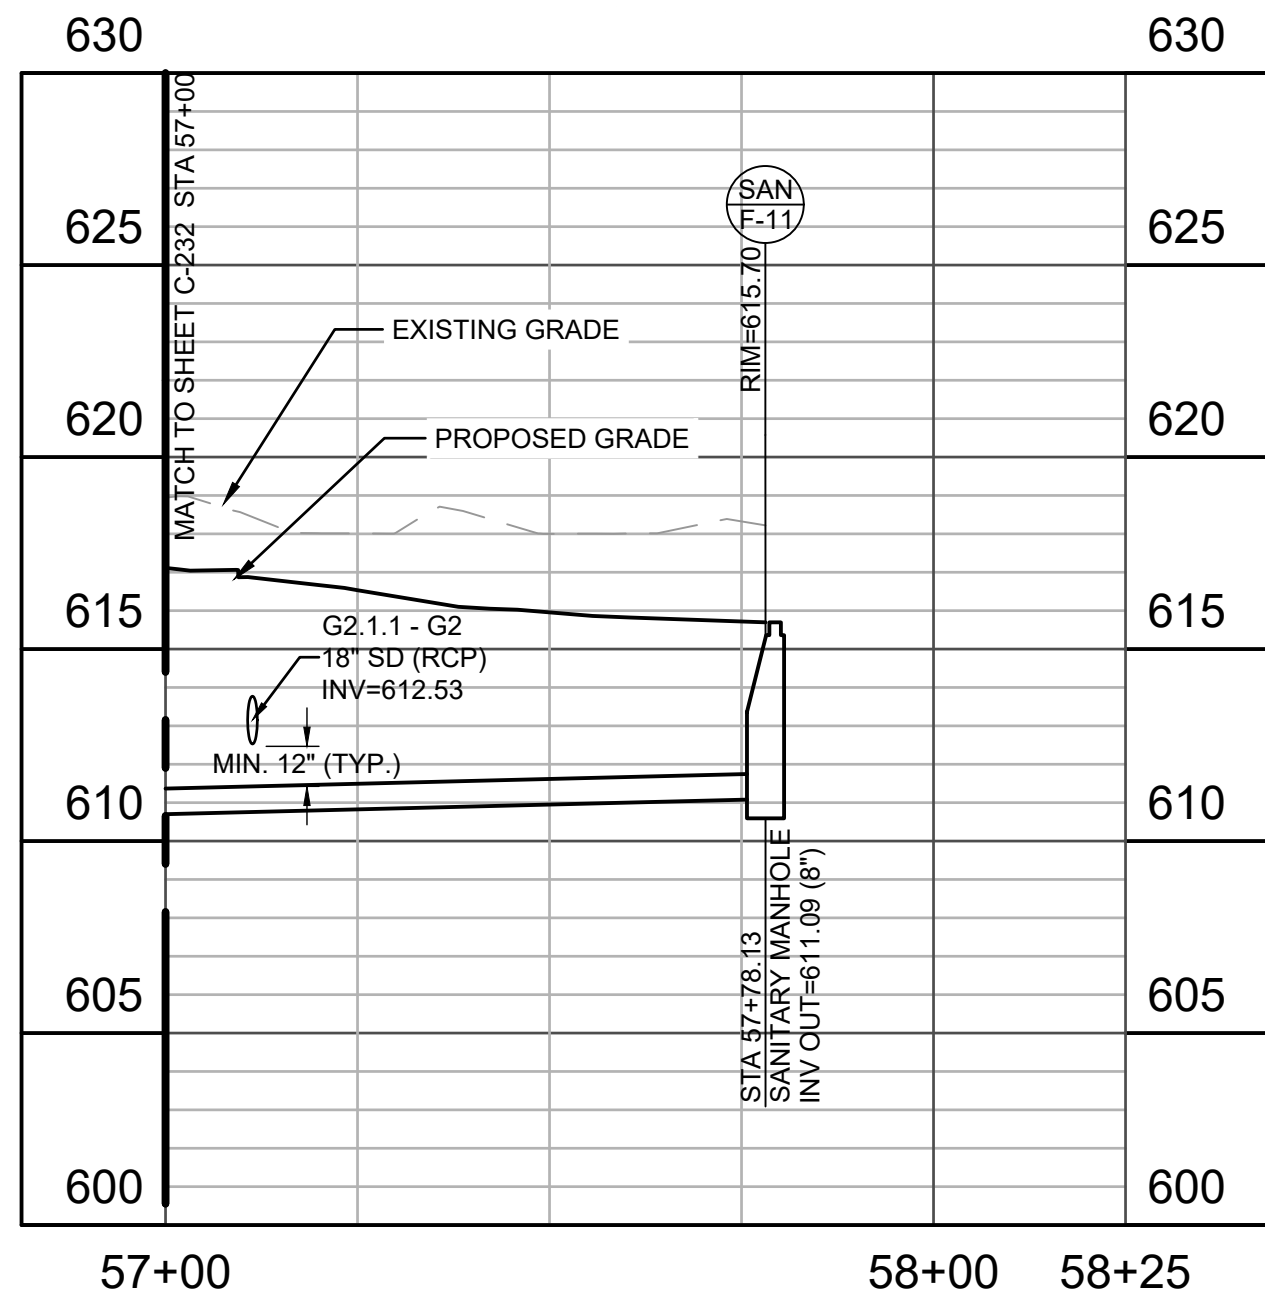


SANITARY SEWER
PROFILE
610 - ALIGNMENT C 610

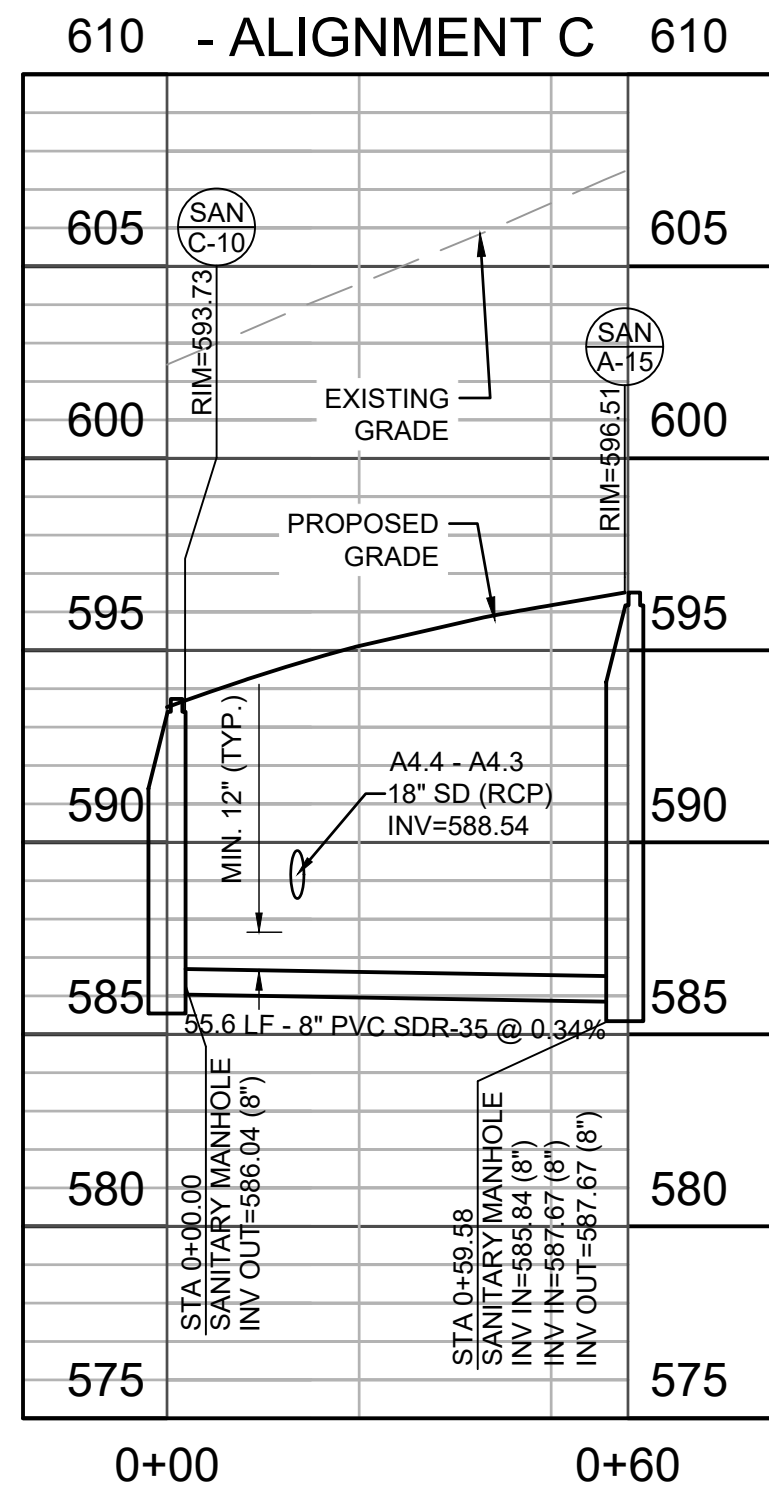

SANITARY SEWER PROFILE - ALIGNMENT D

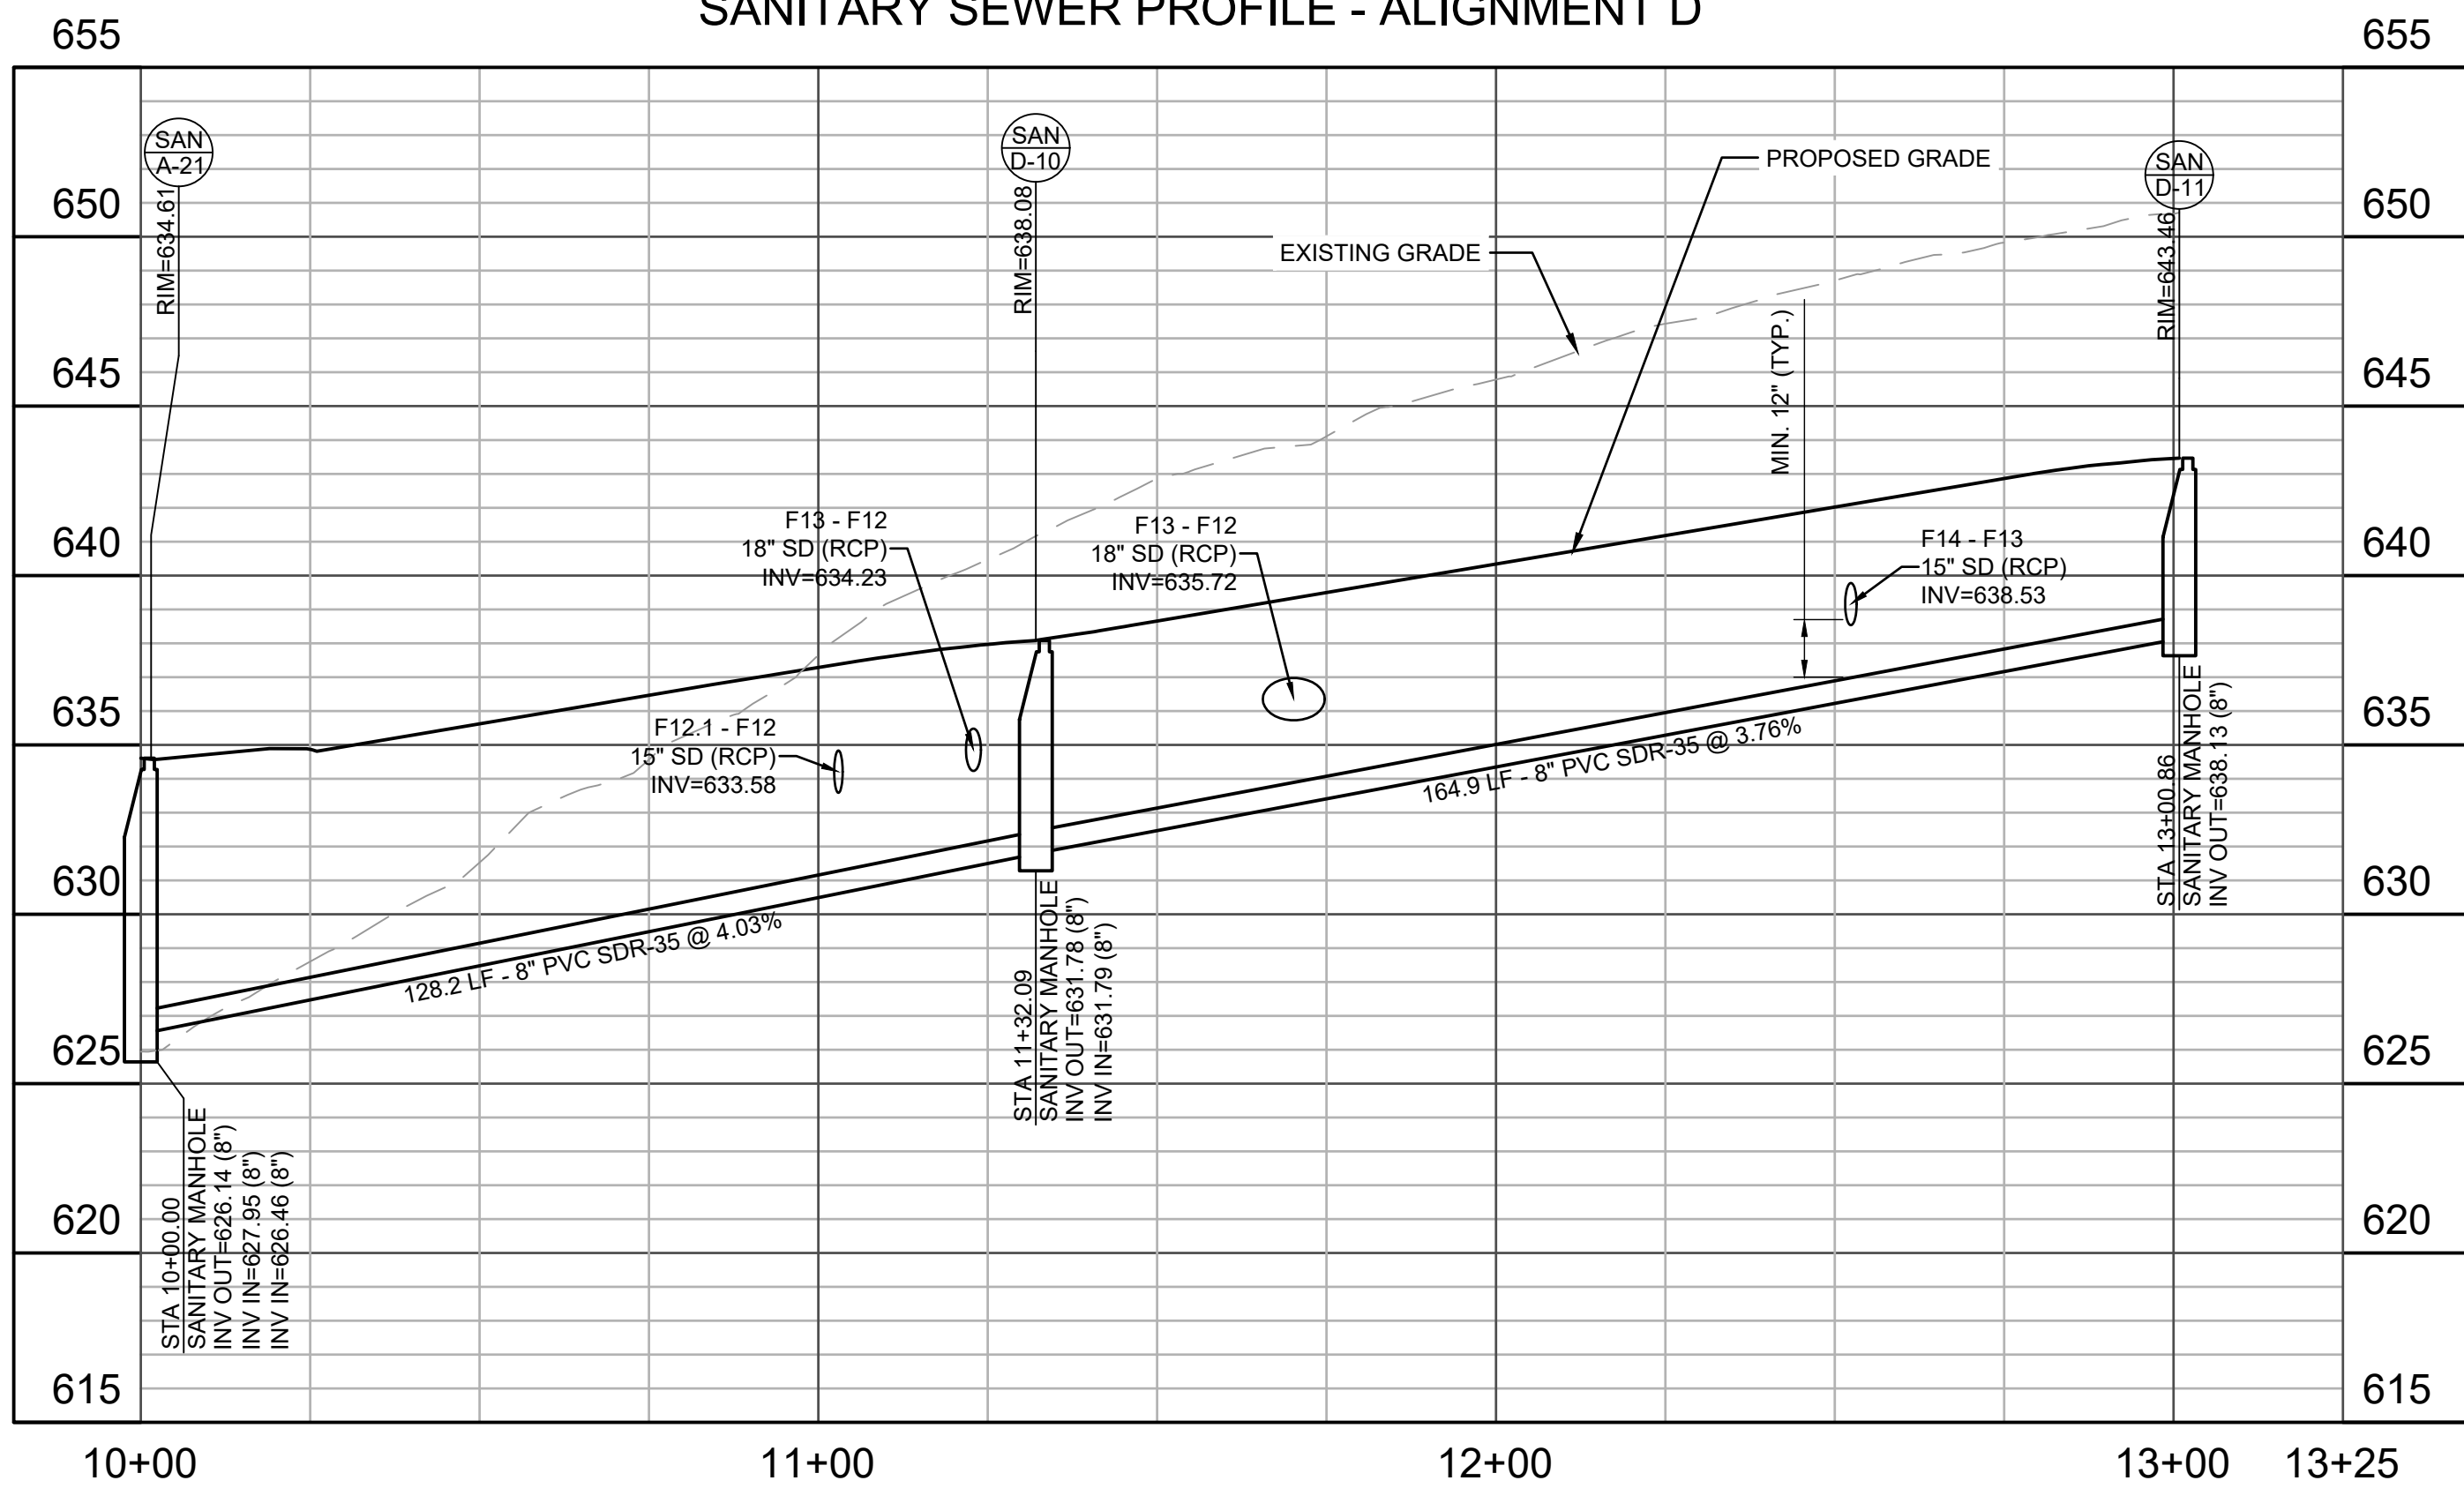

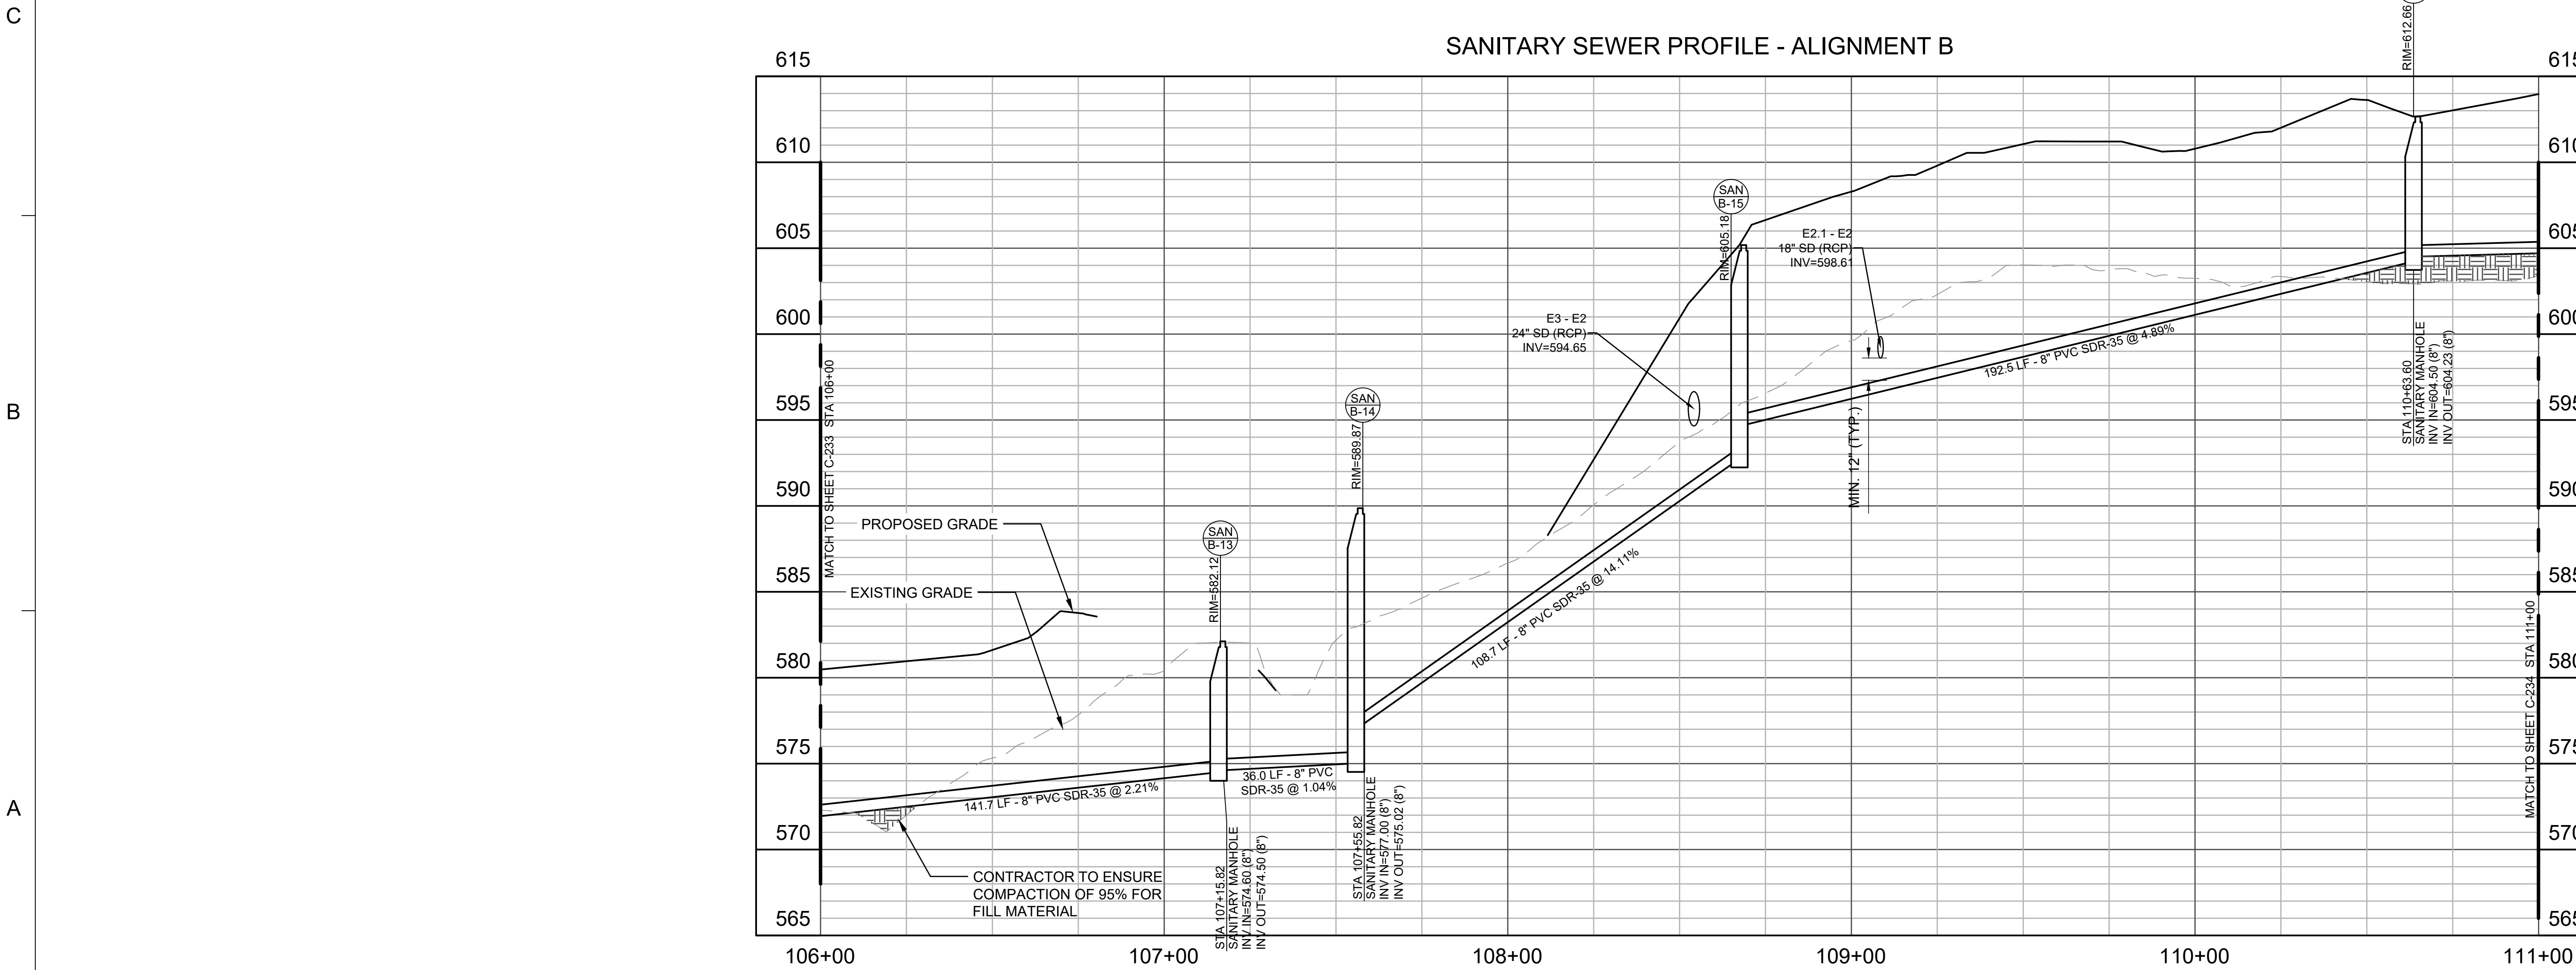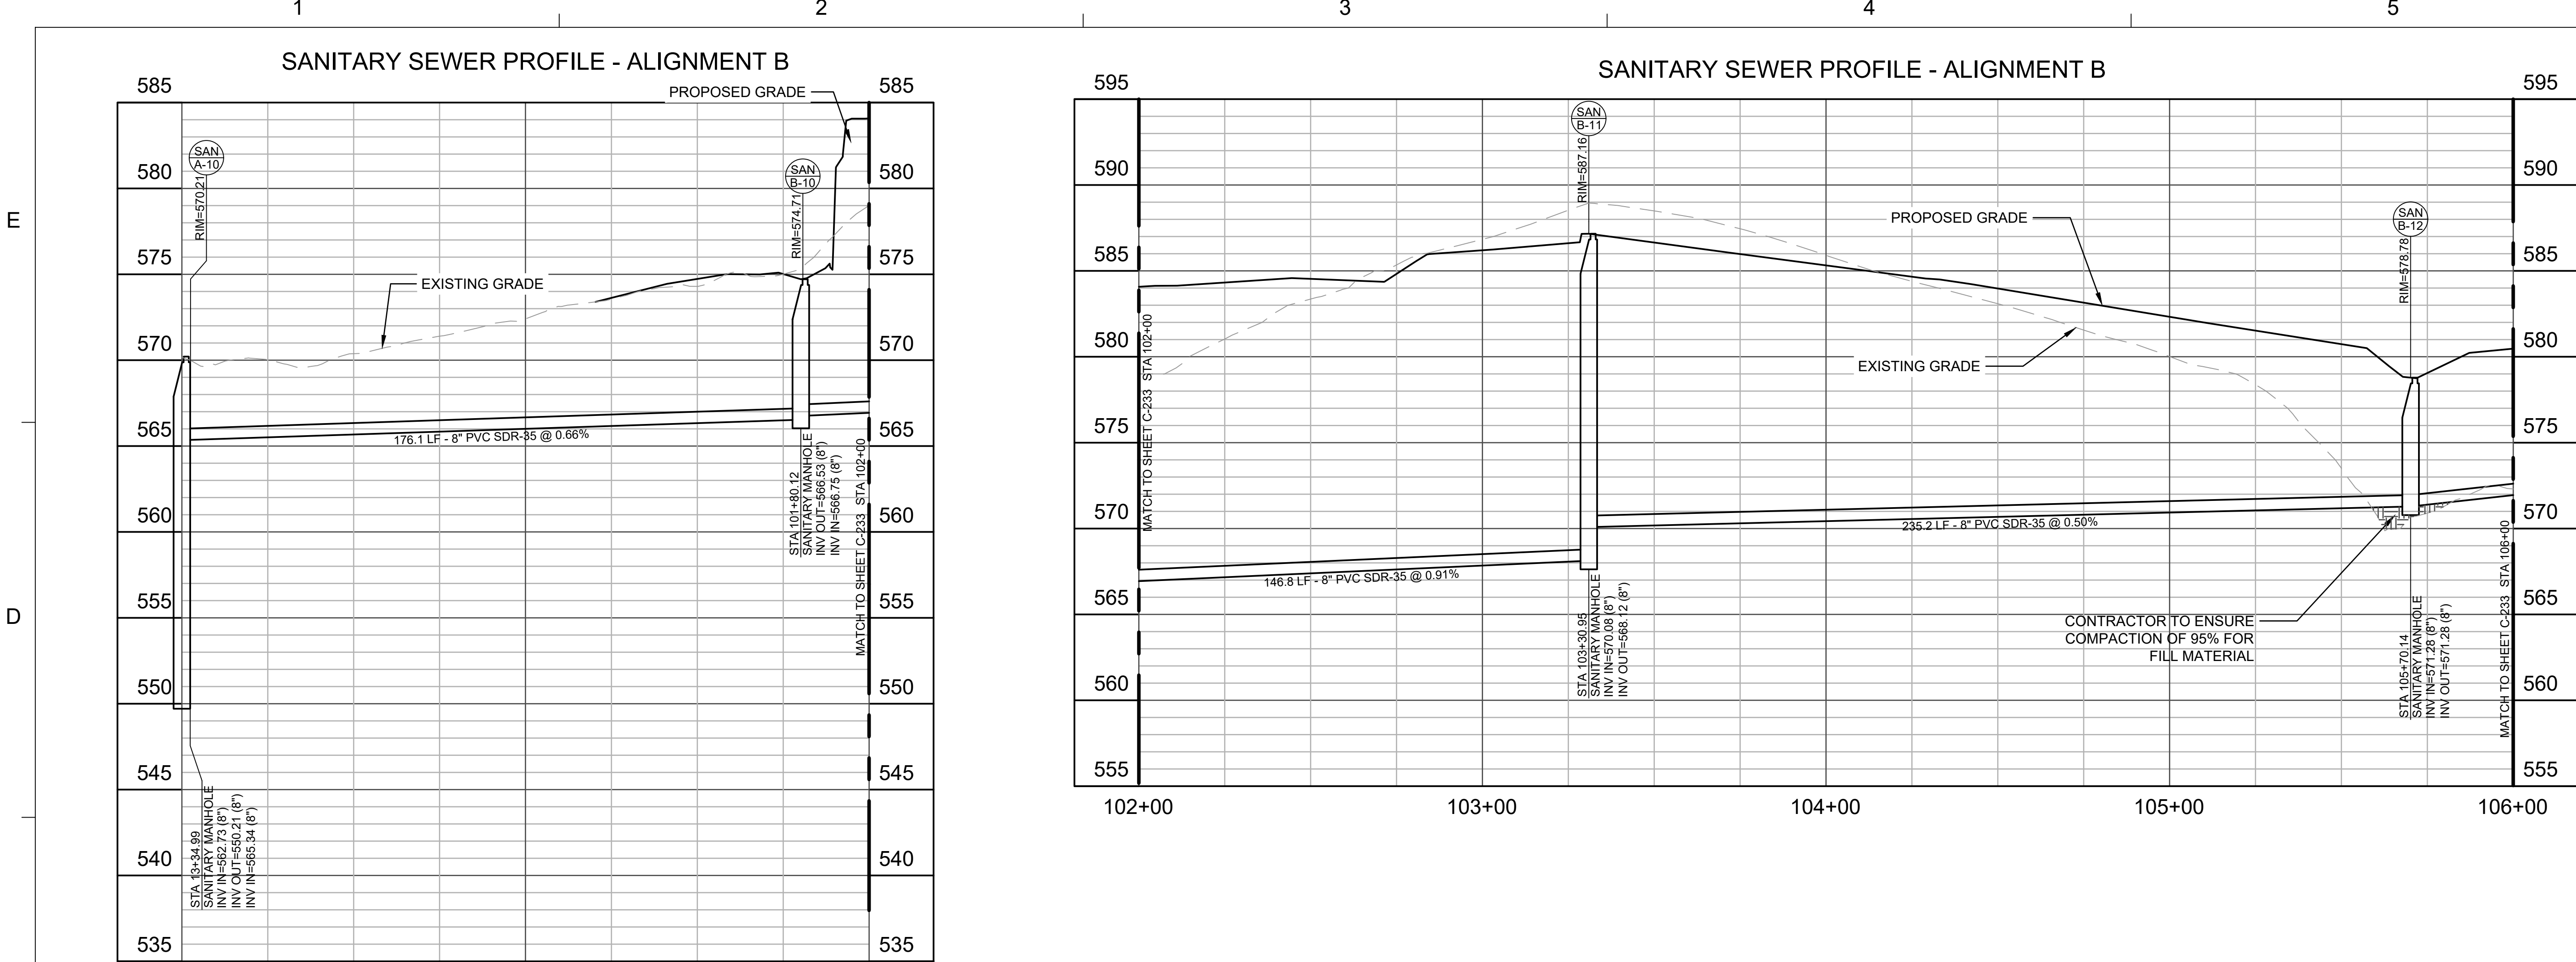

Dewberry Engineers Inc.
4805 Lake Brook Drive
Suite 200
Glen Allen, VA 23060
804.290.7957

GREYSTAR
OLD IVY RESIDENCES
2441 OLD IVY ROAD
COUNTY OF ALBEMARLE, VA
WATER PROTECTION ORDINANCE PLAN


SEAL

PRELIMINARY DOCUMENTS
NOT FOR CONSTRUCTION

KEY PLAN



SCALE

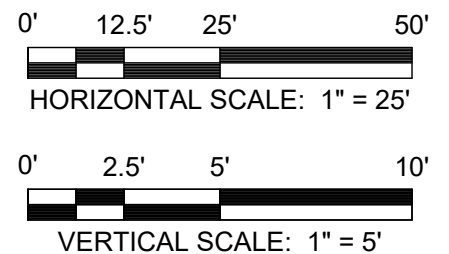

REVISIONS

NO.	DESCRIPTION	DATE
2	CSA REQUEST	02/22/24
1	ARB SUBMITTAL	01/16/24


DRAWN BY RAY / TTA / GKA
APPROVED BY PGH
CHECKED BY DMK
DATE DECEMBER 11, 2023
TITLE

SANITARY
SEWER
PROFILES

PROJECT NO. 50151935

C-243

SHEET NO. 79 OF 116

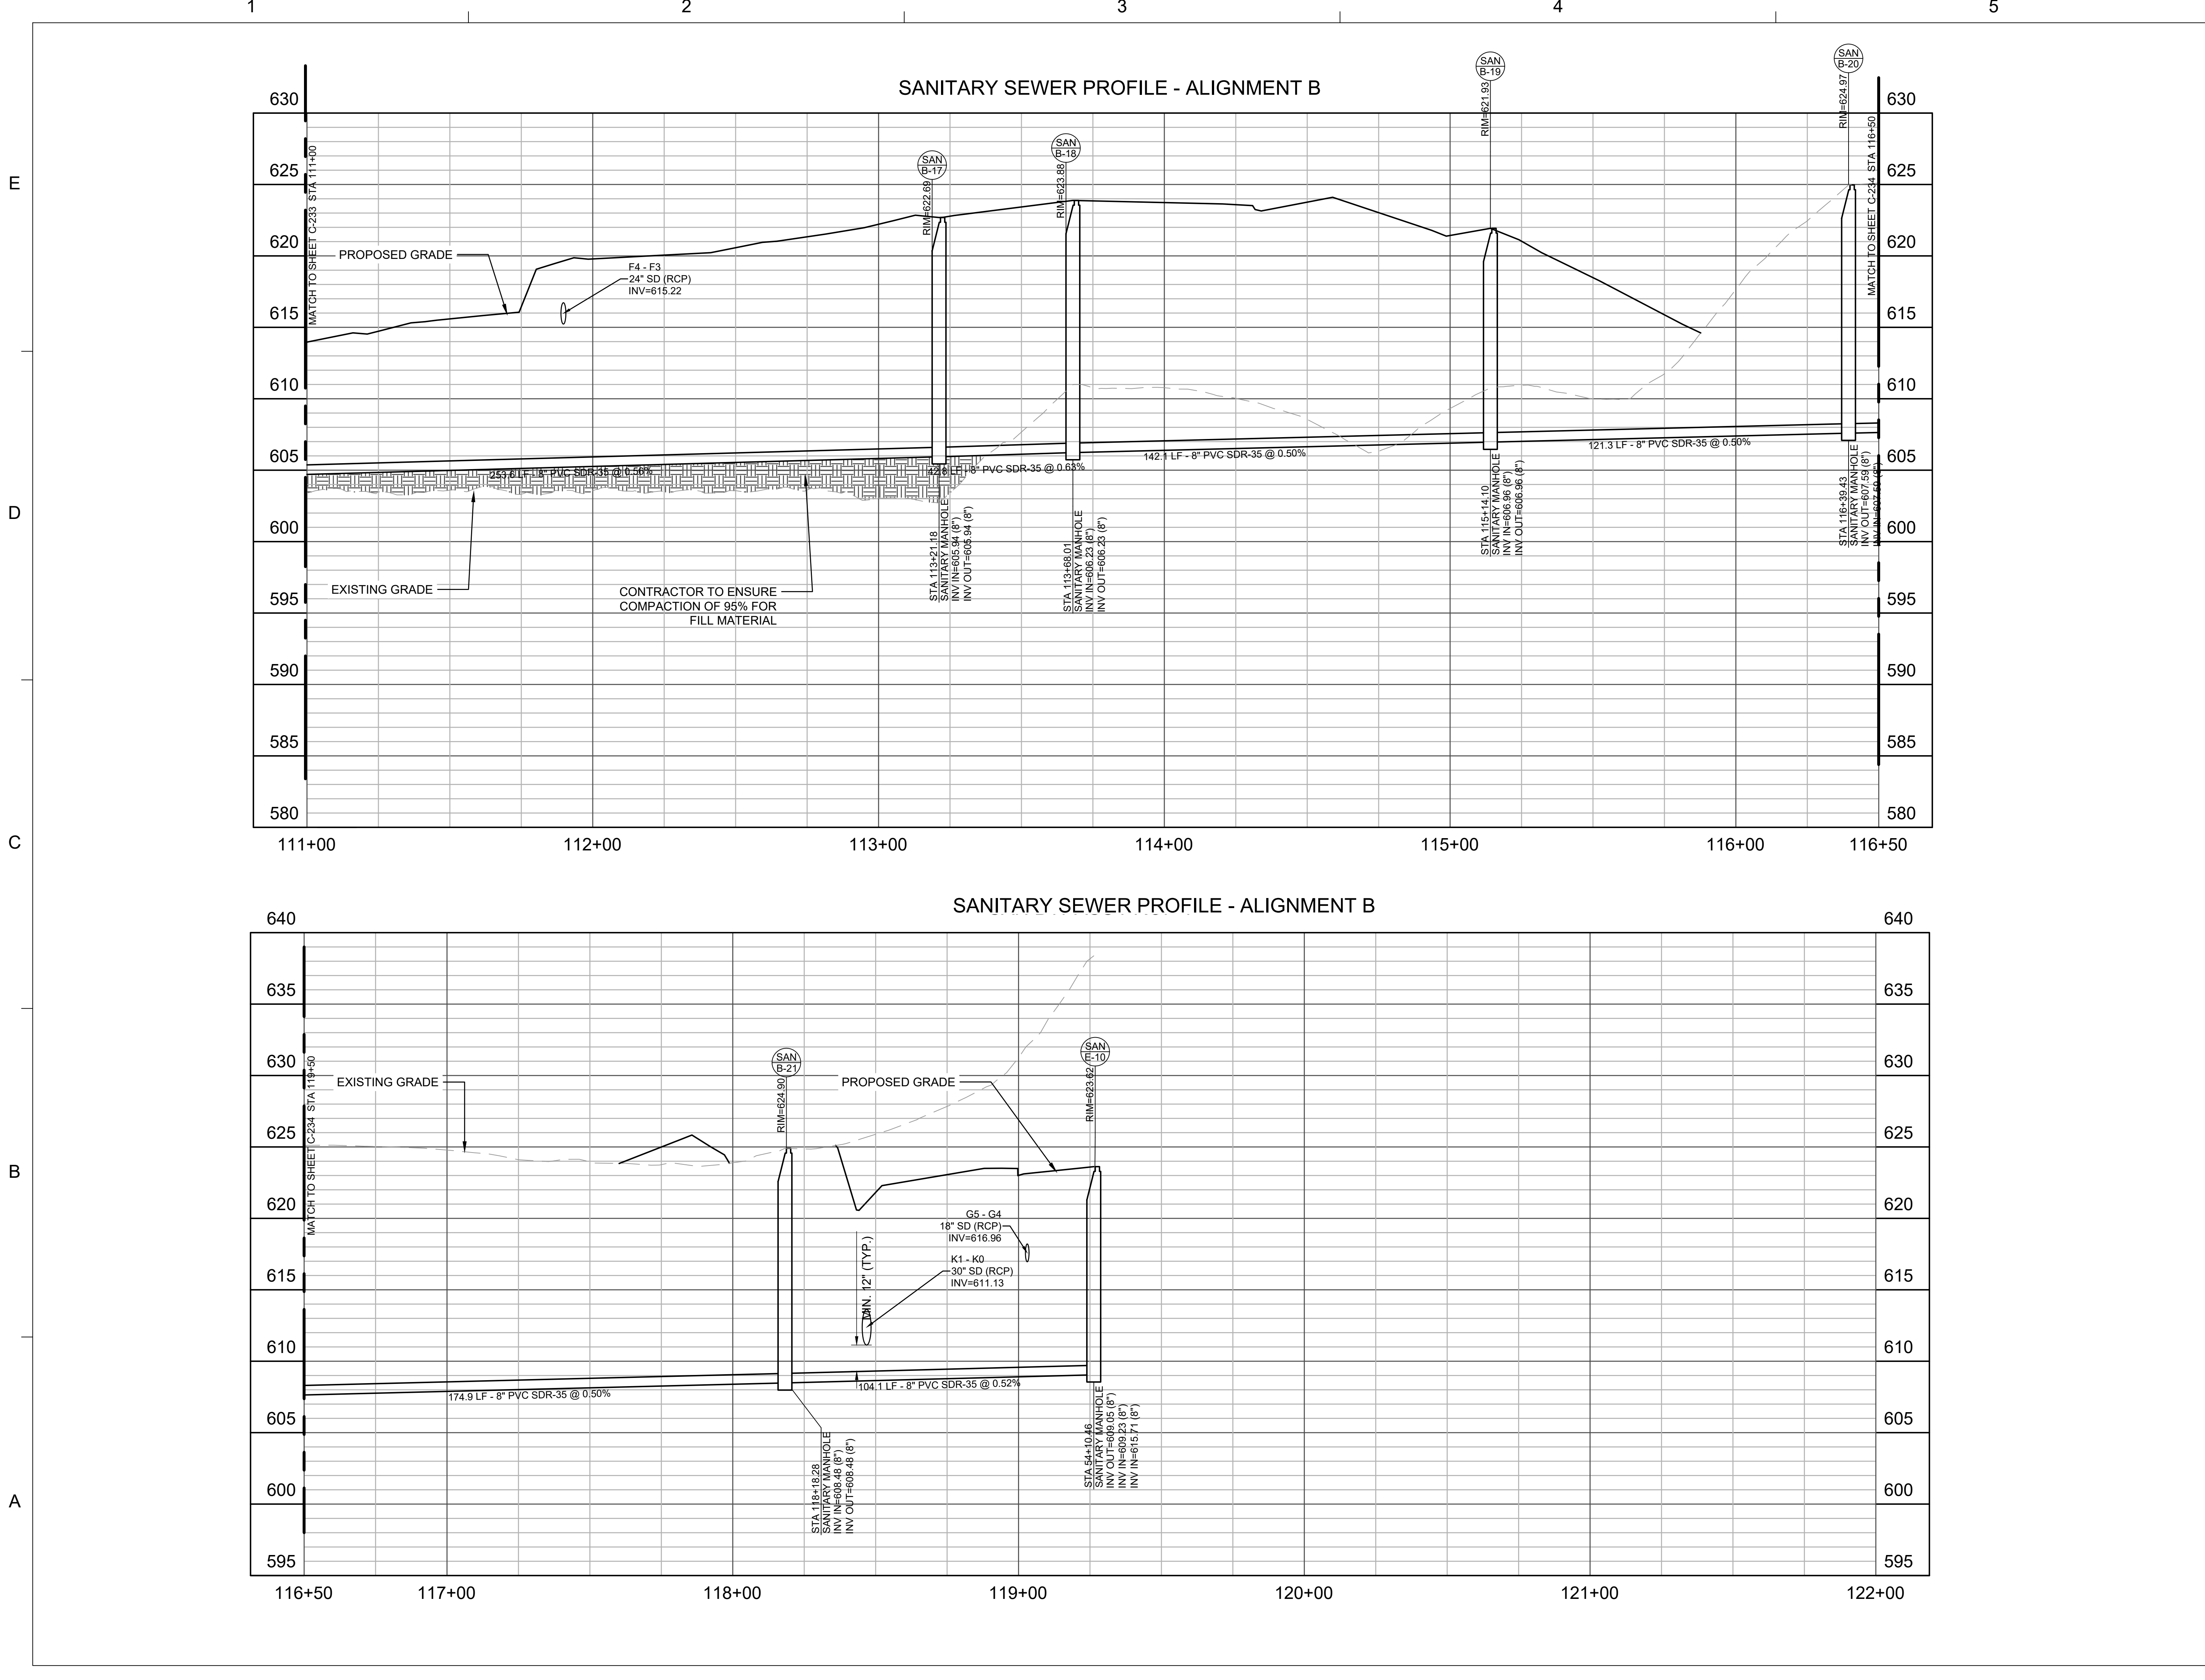


Dewberry Engineers Inc.
4805 Lake Brook Drive
Suite 200
Glen Allen, VA 23060
804.290.7957

GREYSTAR
OLD IVY RESIDENCES
2441 OLD IVY ROAD
COUNTY OF ALBEMARLE, VA
WATER PROTECTION ORDINANCE PLAN


SEAL

PRELIMINARY DOCUMENTS
NOT FOR CONSTRUCTION

KEY PLAN

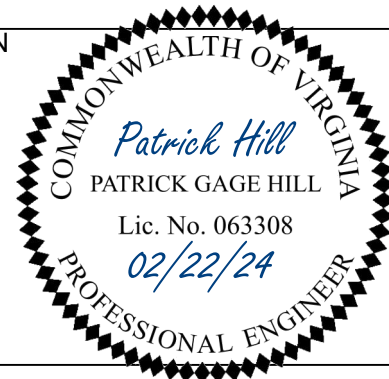

SCALE

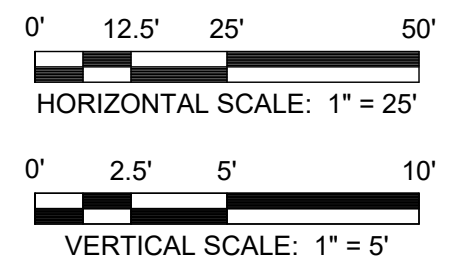

REVISIONS

NO.	DESCRIPTION	DATE
2	CSA REQUEST	02/22/24
1	ARB SUBMITTAL	01/16/24

DRAWN BY RAY / TTA / GKA
APPROVED BY PGH
CHECKED BY DMK
DATE DECEMBER 11, 2023

TITLE
SANITARY
SEWER
PROFILES

PROJECT NO. 50151935

C-244

SHEET NO. 80 OF 116