



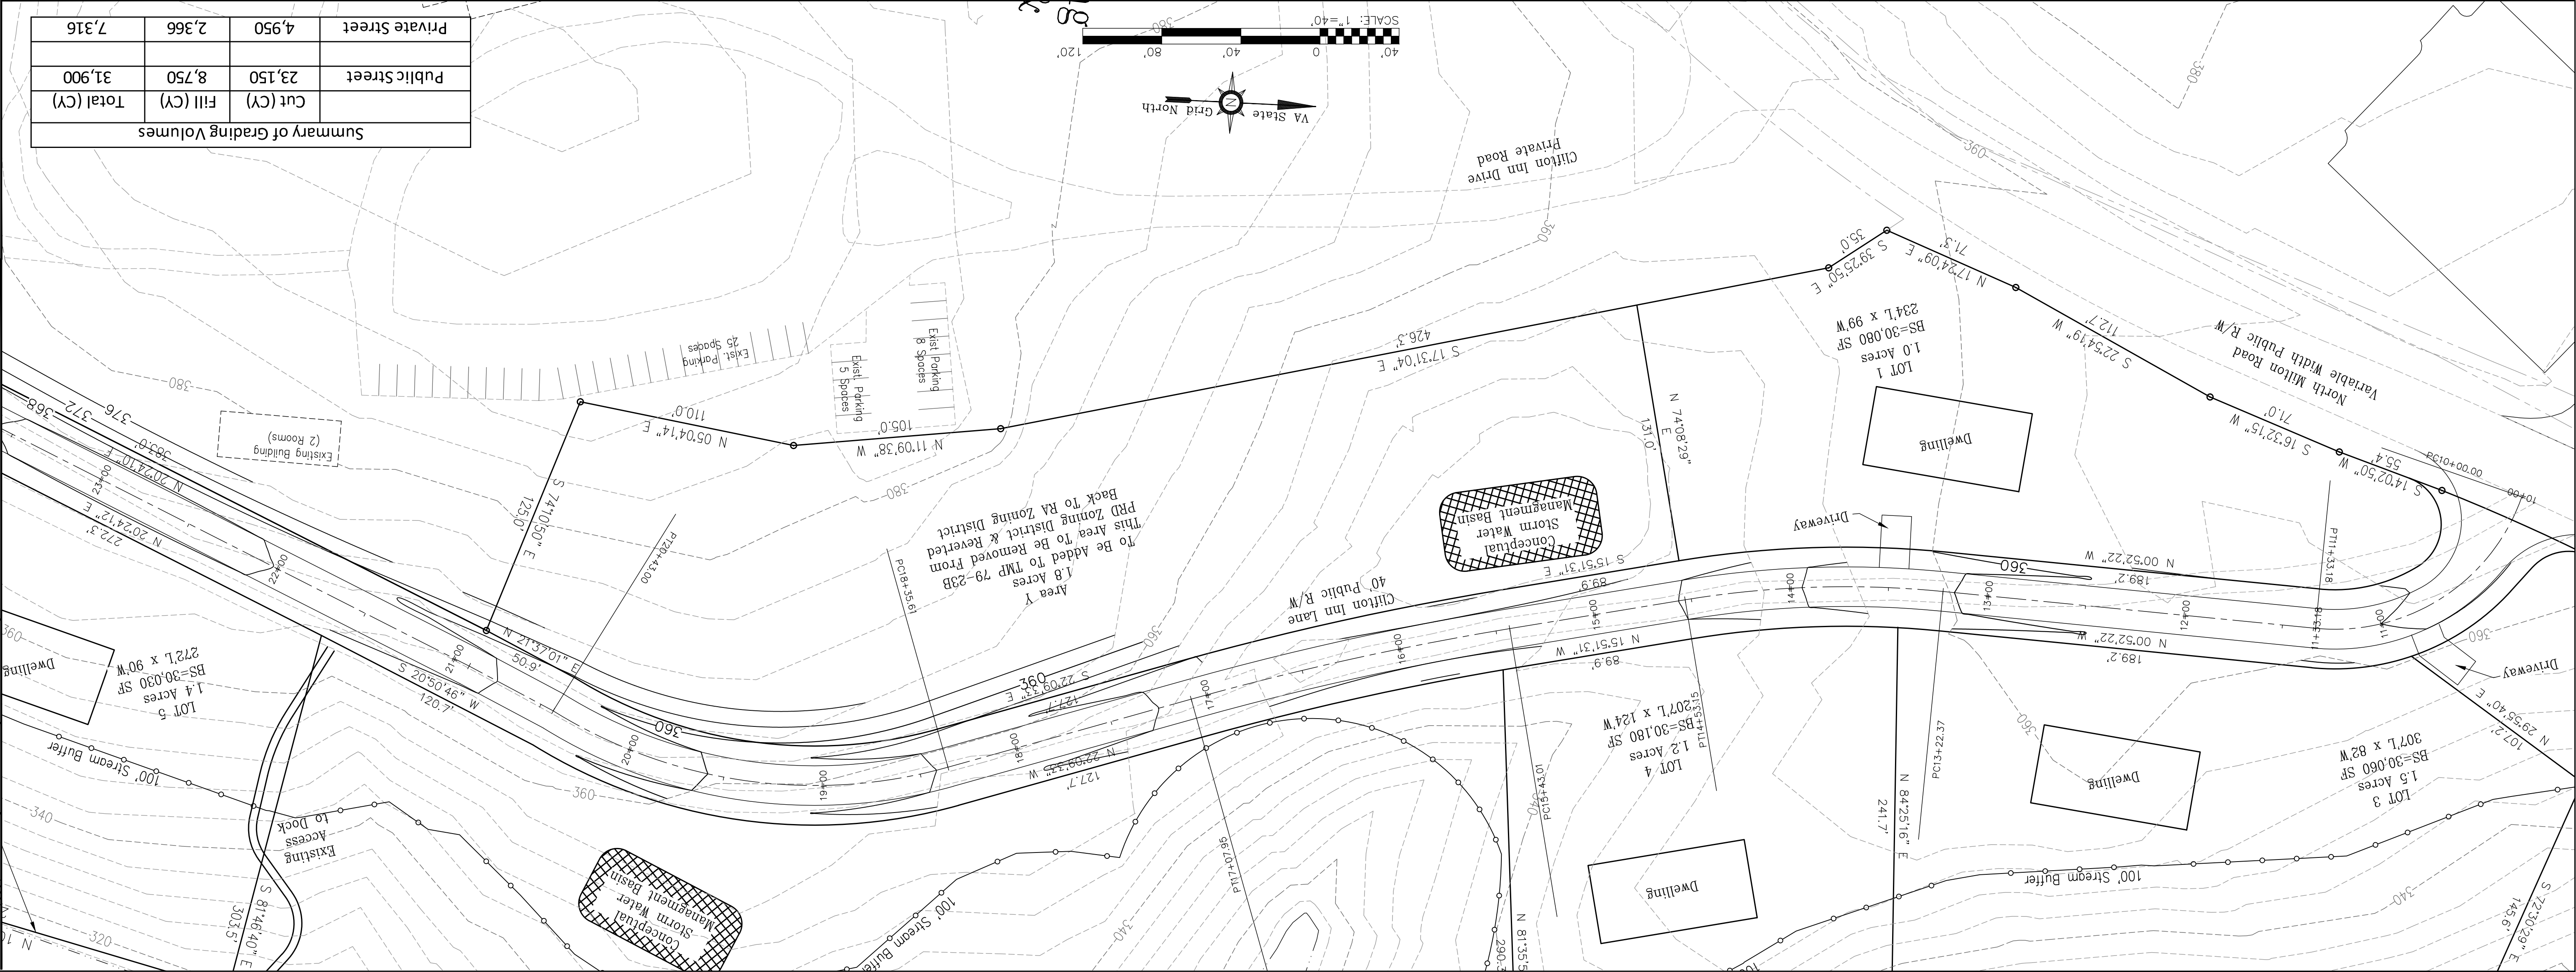

Summary of Grading Volumes		
	Cut (CY)	Fill (CY)
Public Street	23,150	8,750
Private Street	4,950	2,366
	Total (CY)	
	7,316	

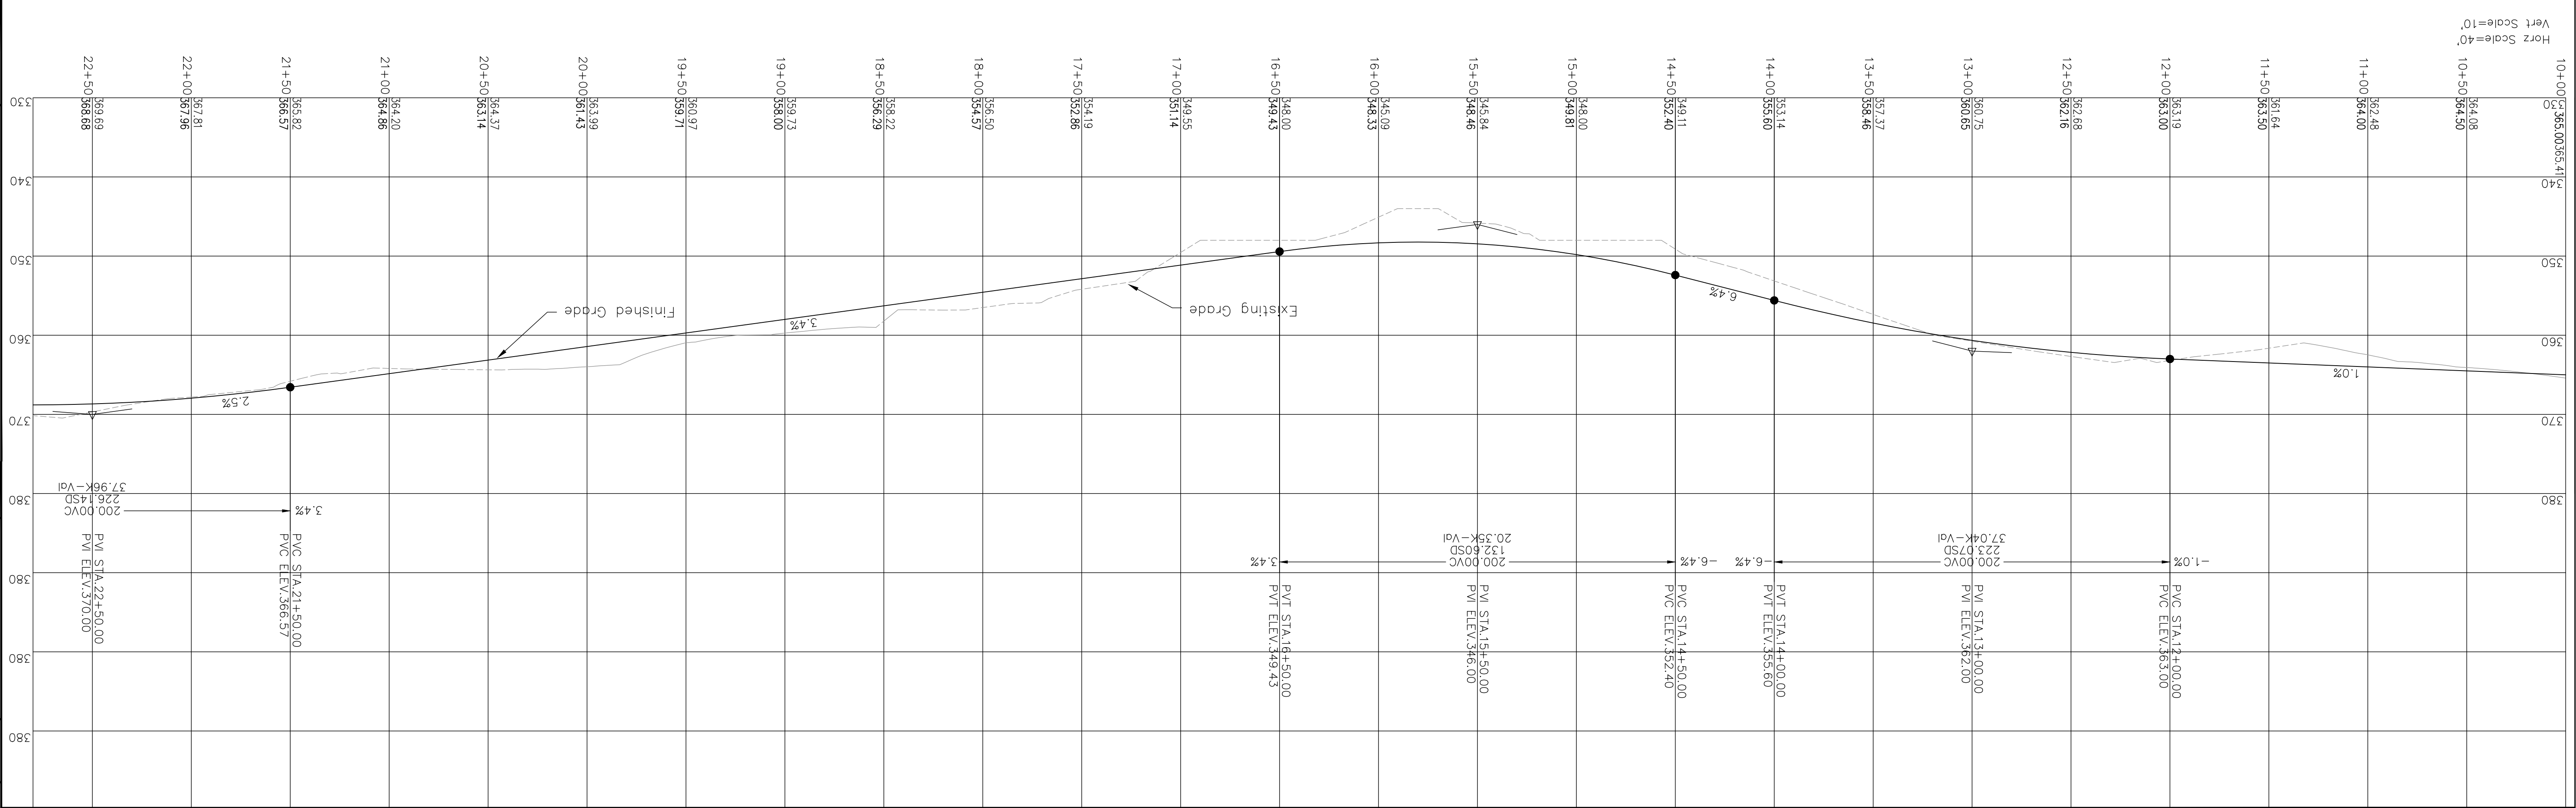

PROJECT TITLE:
APPLICATION PLAN FOR
SHADWELL HEIGHTS

SHEET NO.
RP-1

NO.

DESCRIPTION

DATE

PLAN AND PROFILE FOR
CONCEPTUAL PUBLIC STREETS

JOB NO.: 15120

DATE: 12/15/16

SCALE: AS SHOWN



DRAWN BY: TRM

DESIGNED BY: TRM

CHECKED BY:

THOMAS RAY MILLER
LIC. NO. 30542
PROFESSIONAL ENGINEER

MERIDIAN
PLANNING GROUP, LLC
ENGINEERING*SURVEYING*PLANNING
440 PREMIER CIRCLE, SUITE 200
PHARLOS, MISSISSIPPI 39307
WWW.MERIDIANWEBB.COM

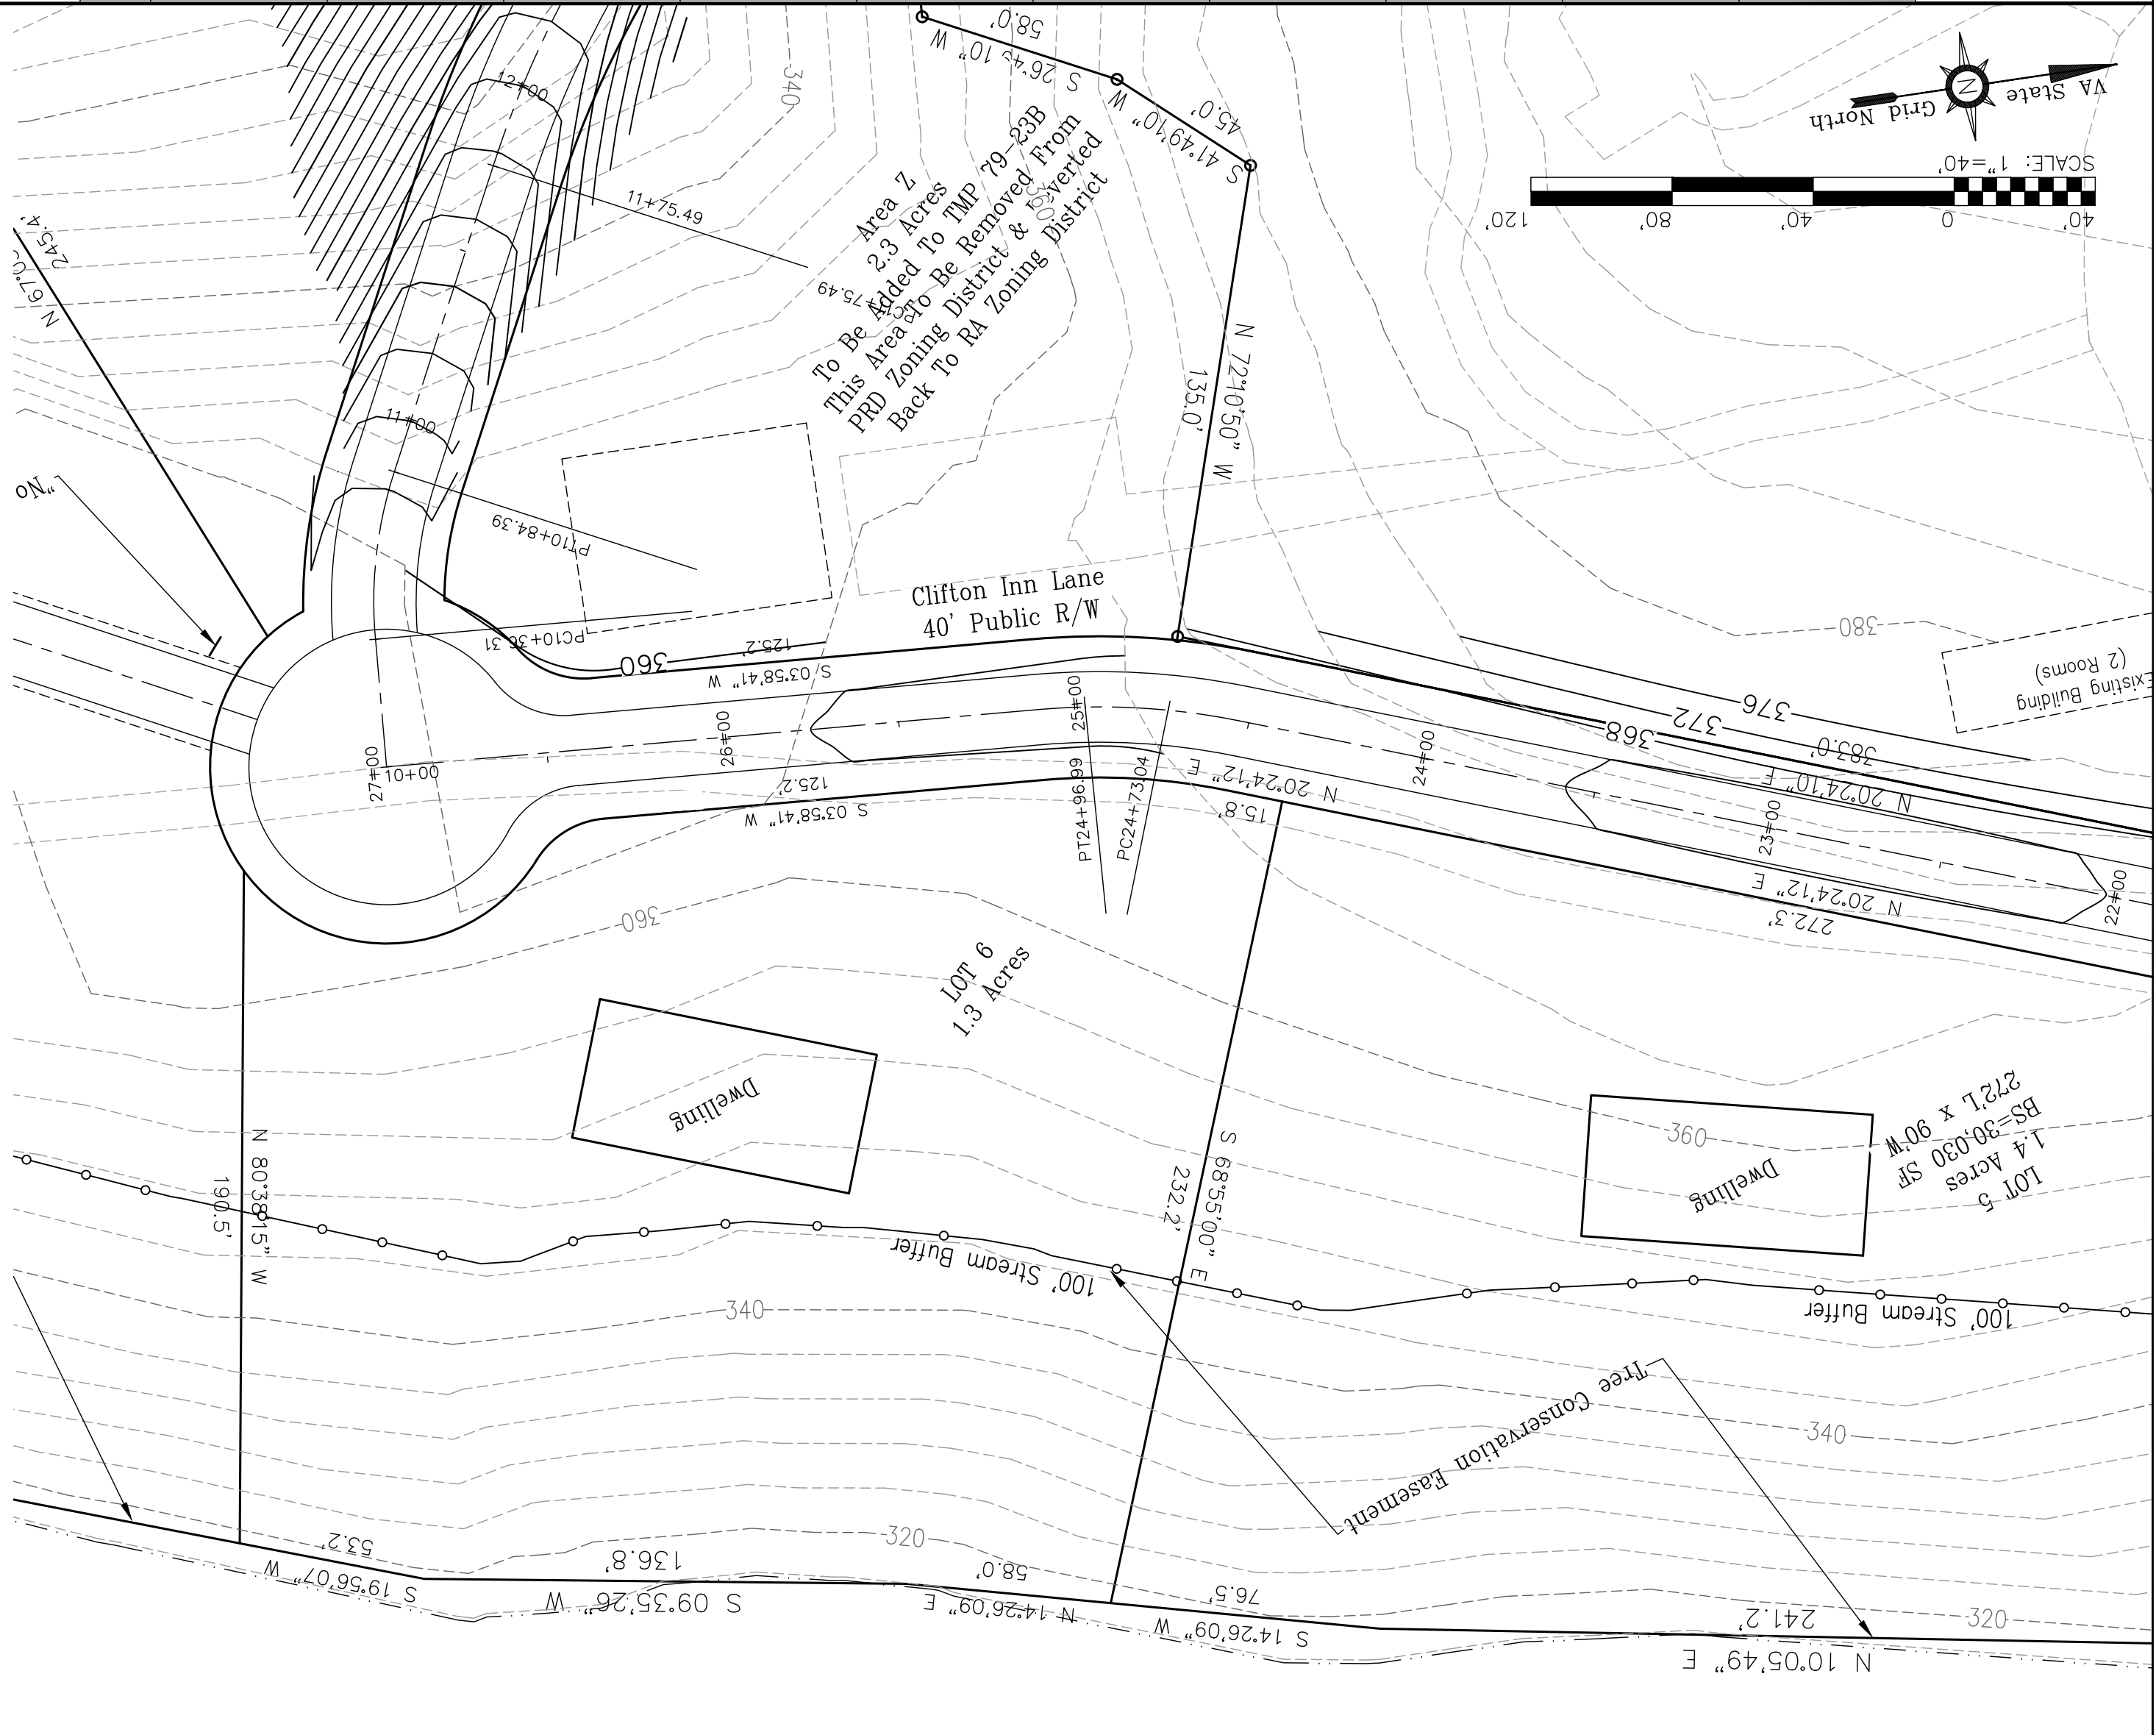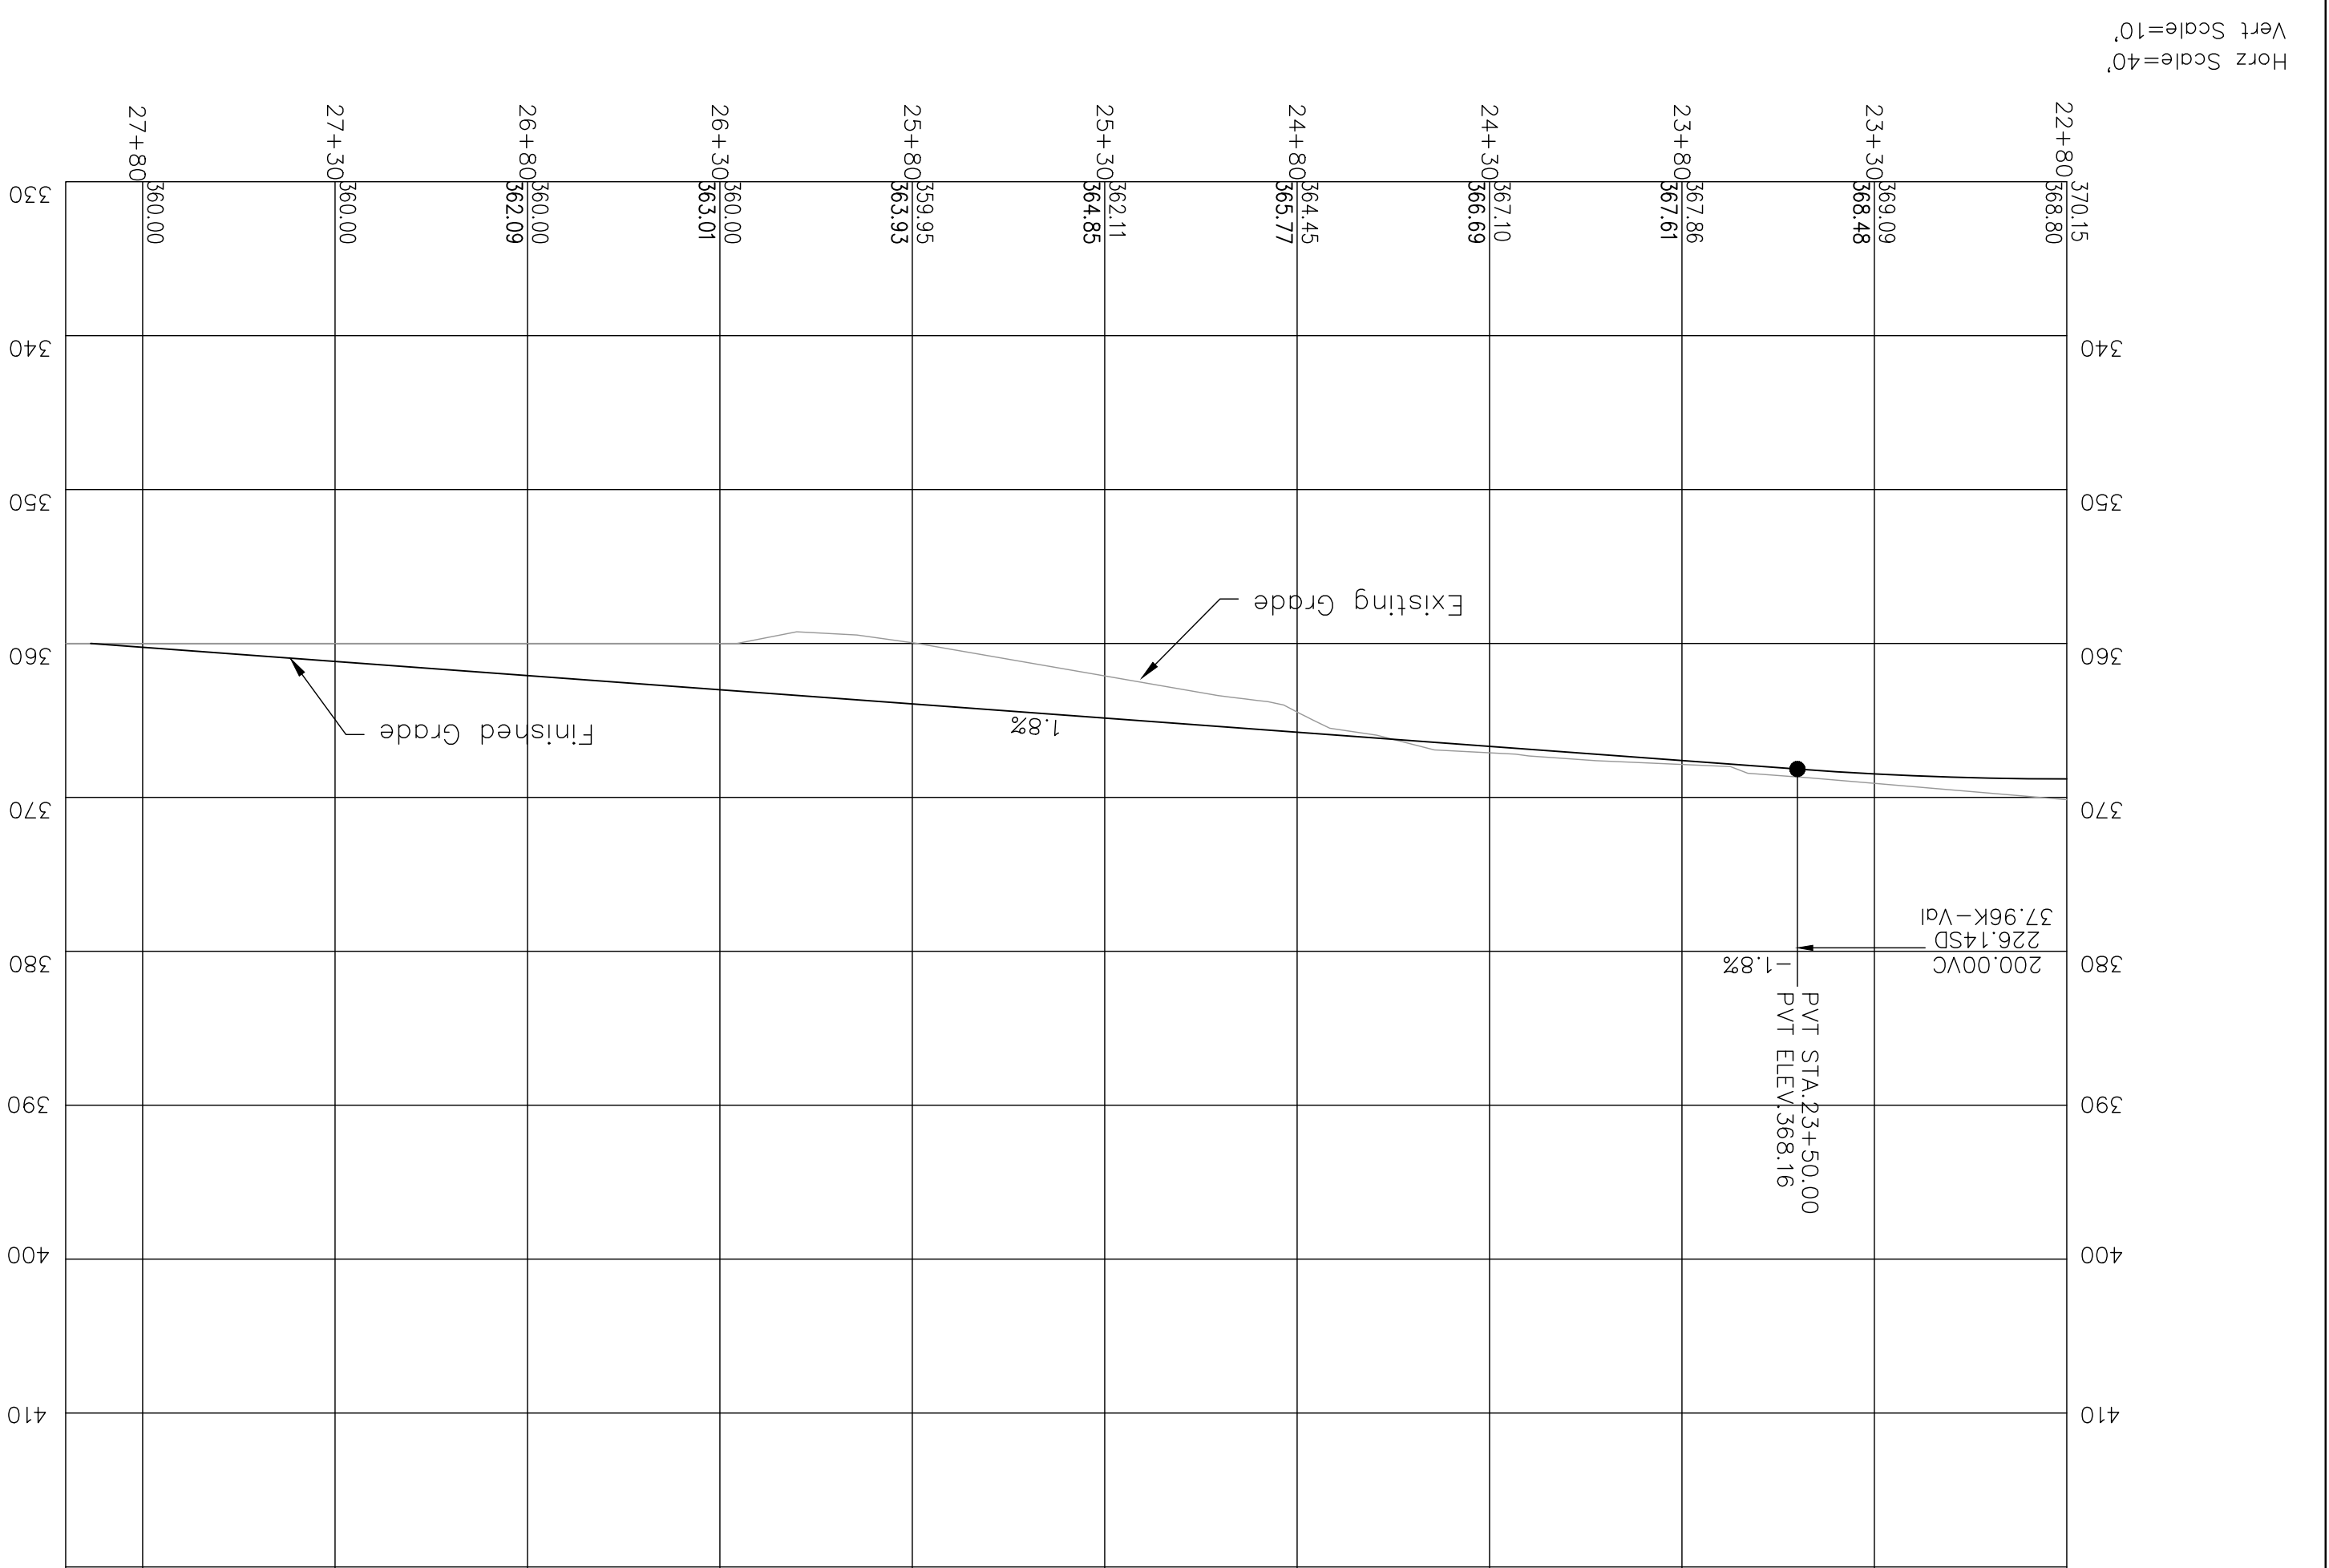

SHEET 2 of 3

RP-2

PROJECT TITLE:

APPLICATION PLAN FOR SHADWELL HEIGHTS

SHEET NO.

NO.

DESCRIPTION

DATE

SHEET TITLE:

Plan and Profile For Conceptual Public Streets

JOB NO.: 15120

DATE: 01/19/17

SCALE: AS SHOWN

DRAWN BY: TRM

DESIGNED BY: TRM

CHECKED BY:

PROFESSIONAL ENGINEER



THOMAS RAY WILDER, LLC

440 PRUMPER CIRCLE, SUITE 200

CHARLOTTESVILLE, VA 22901

PHONE: 434-882-0121

WWW.MERIDIANWBB.COM

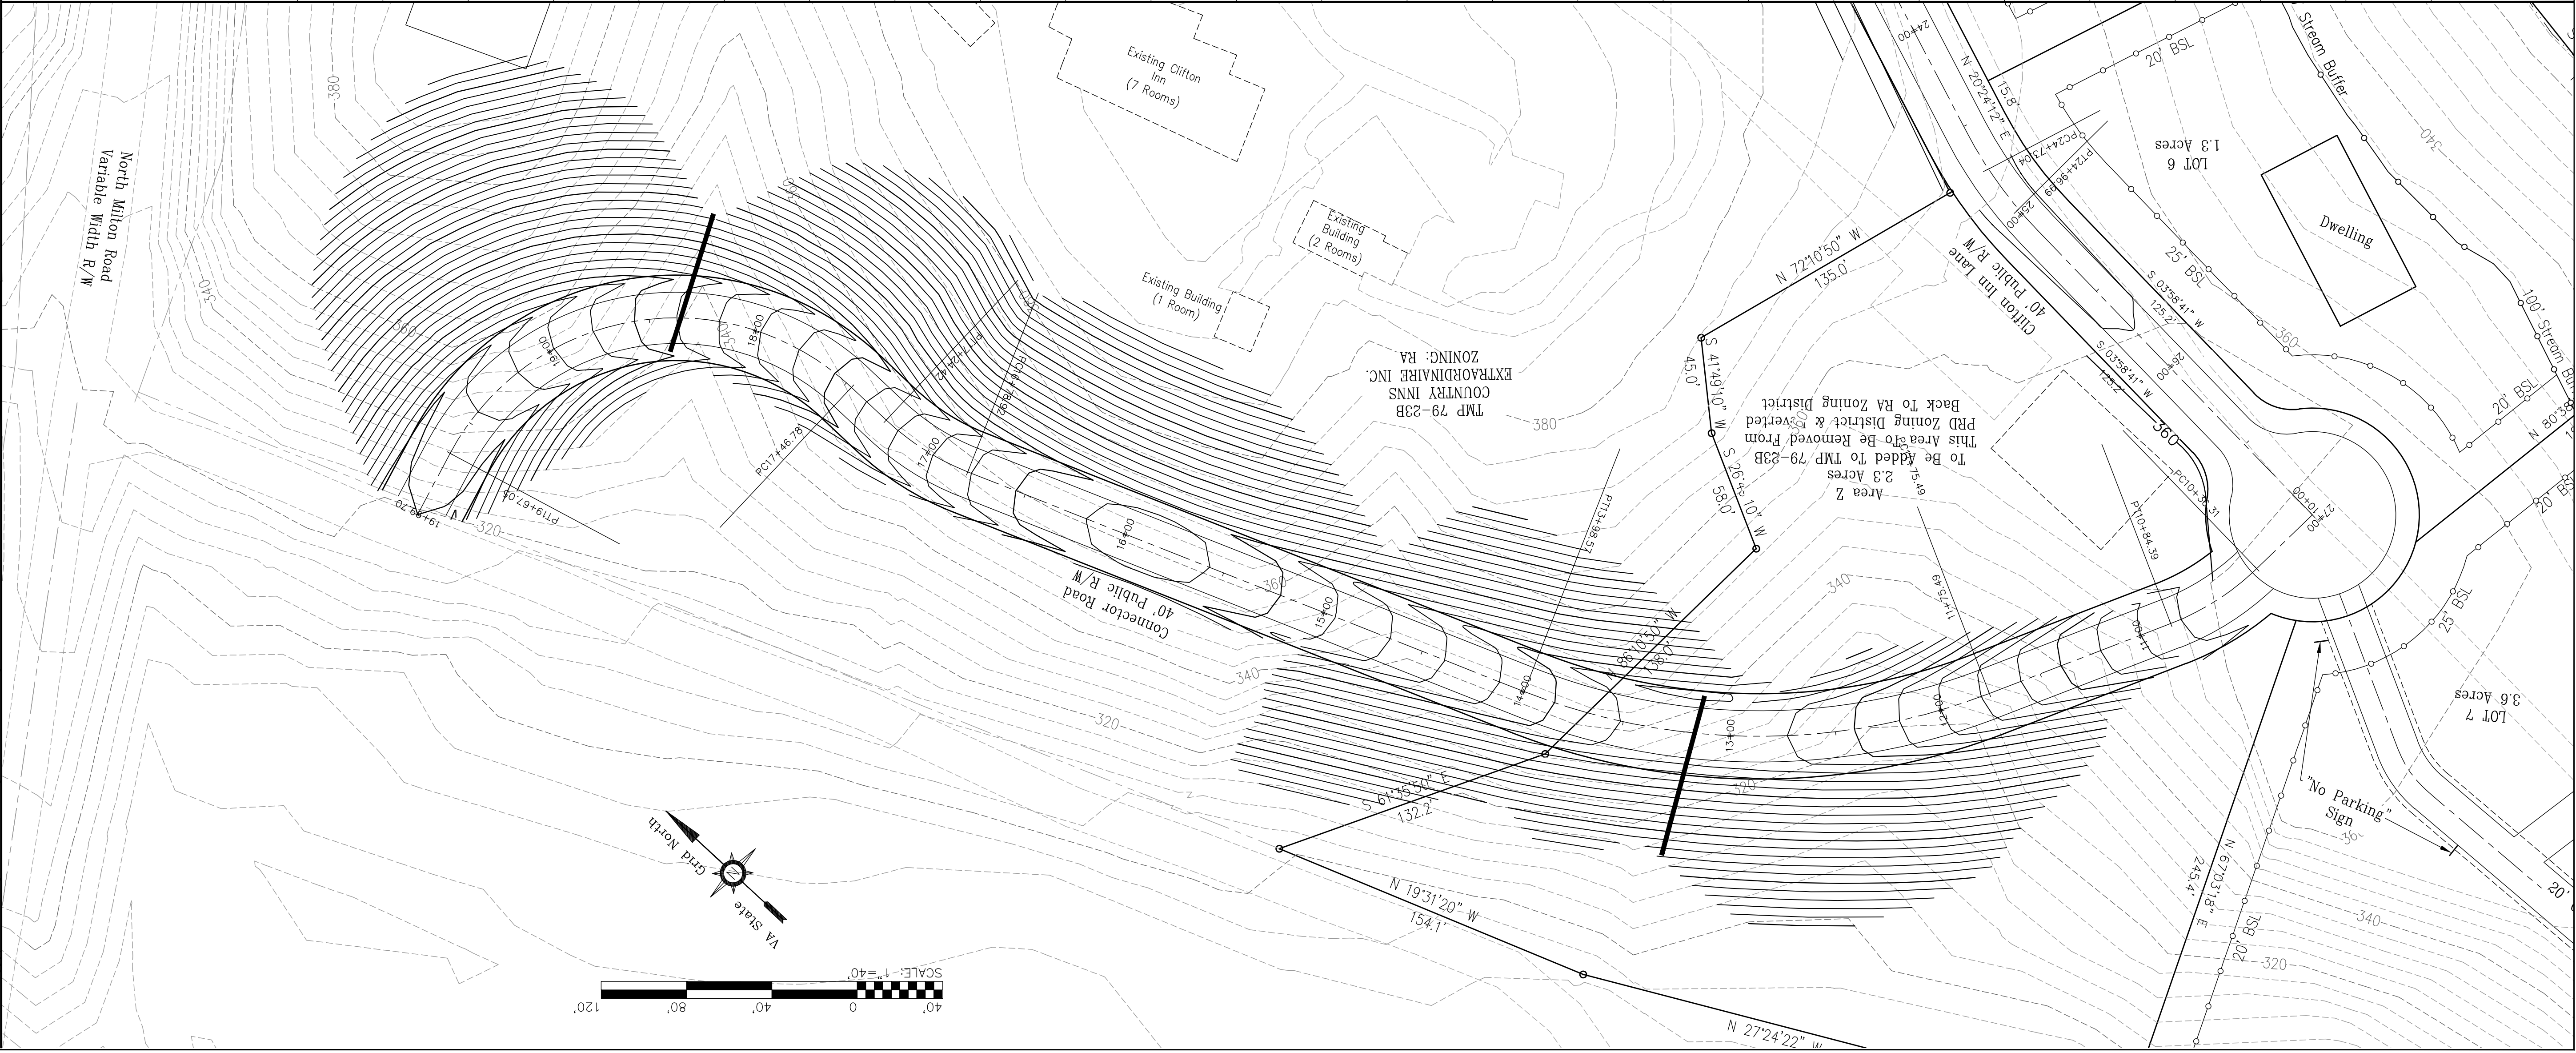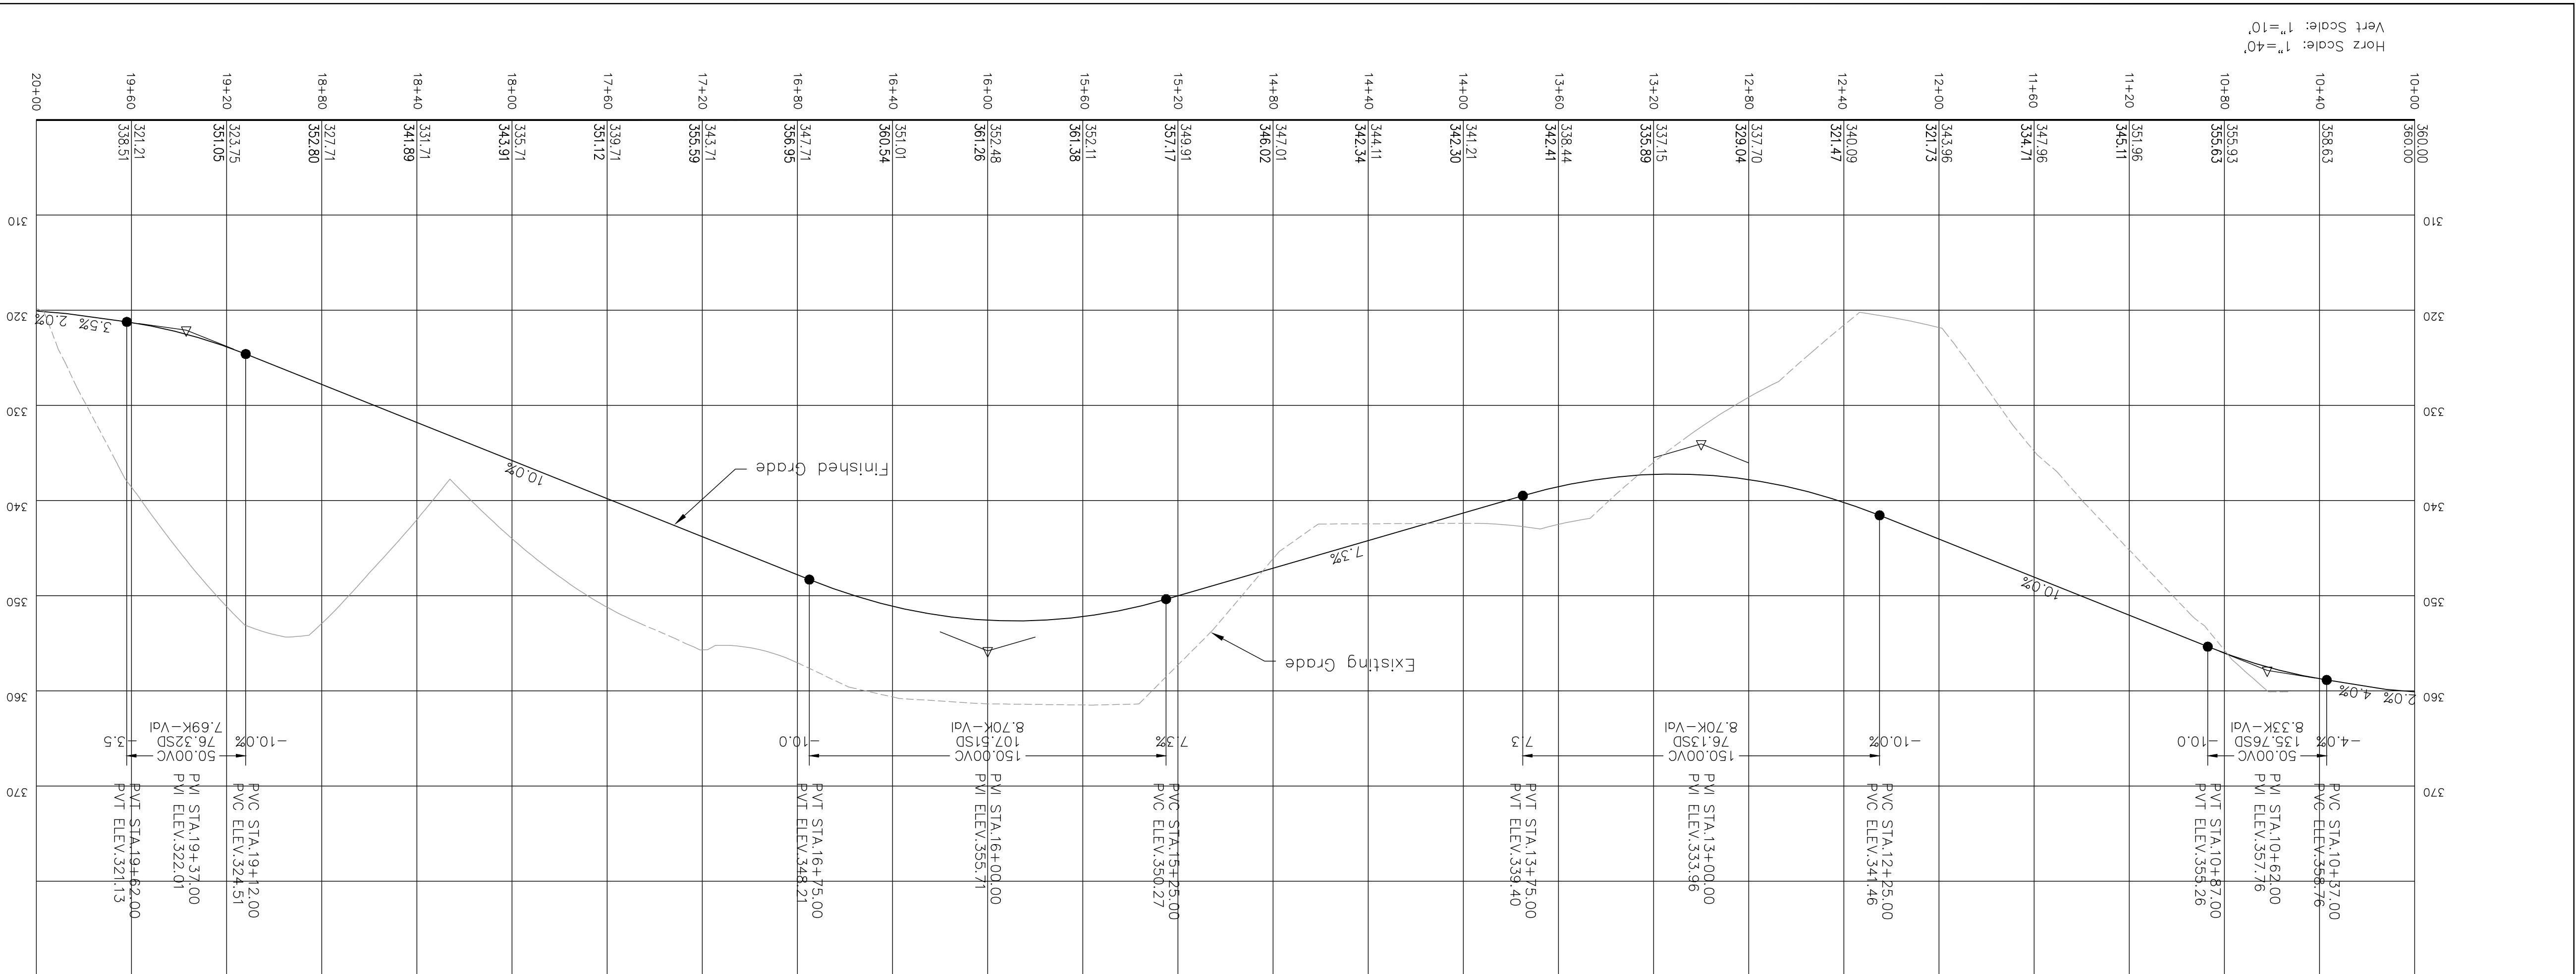

PROJECT TITLE:			SHEET NO.		
APPLICATION PLAN FOR SHADWELL HEIGHTS			SHEET 3 of 3		
SHEET TITLE: Plan and Profile For Conceptual Public Streets			RP-3		
NO.	DESCRIPTION	DATE	NO.	DESCRIPTION	DATE

MERIDIAN
PLANNING GROUP, LLC
ENGINEERING*SURVEYING*PLANNING
440 PEPPER CIRCLE, SUITE 200
CHARLOTTESVILLE, VA 22901
PHONE: 434-882-0121
WWW.MERIDIANWB.COM

JOB NO.: 15120
DATE: 01/19/17
SCALE: AS SHOWN
DRAWN BY: TRW
DESIGNED BY: TRW
CHECKED BY:

COMMONWEALTH OF VIRGINIA
PROFESSIONAL ENGINEER
JUDITH RAY WILDER
Lic. No. 30542