



1 1ST FLOOR PLAN WEST
A01 1/8" = 1'-0"

bartzen + ball
architecture design and planning
414 WEST FRANKLIN STREET
RICHMOND, VA 23220
ph: 804-344-4405
fx: 804-344-4406

PROJECT TITLE
WOOLEN MILLS
REDEVELOPMENT

CONSULTANTS


REVISIONS		
NUMBER	DATE	DESCRIPTION

PROJECT NUMBER
14051

DATE

SHEET TITLE
1ST FLOOR
WEST

SHEET NUMBER
A01

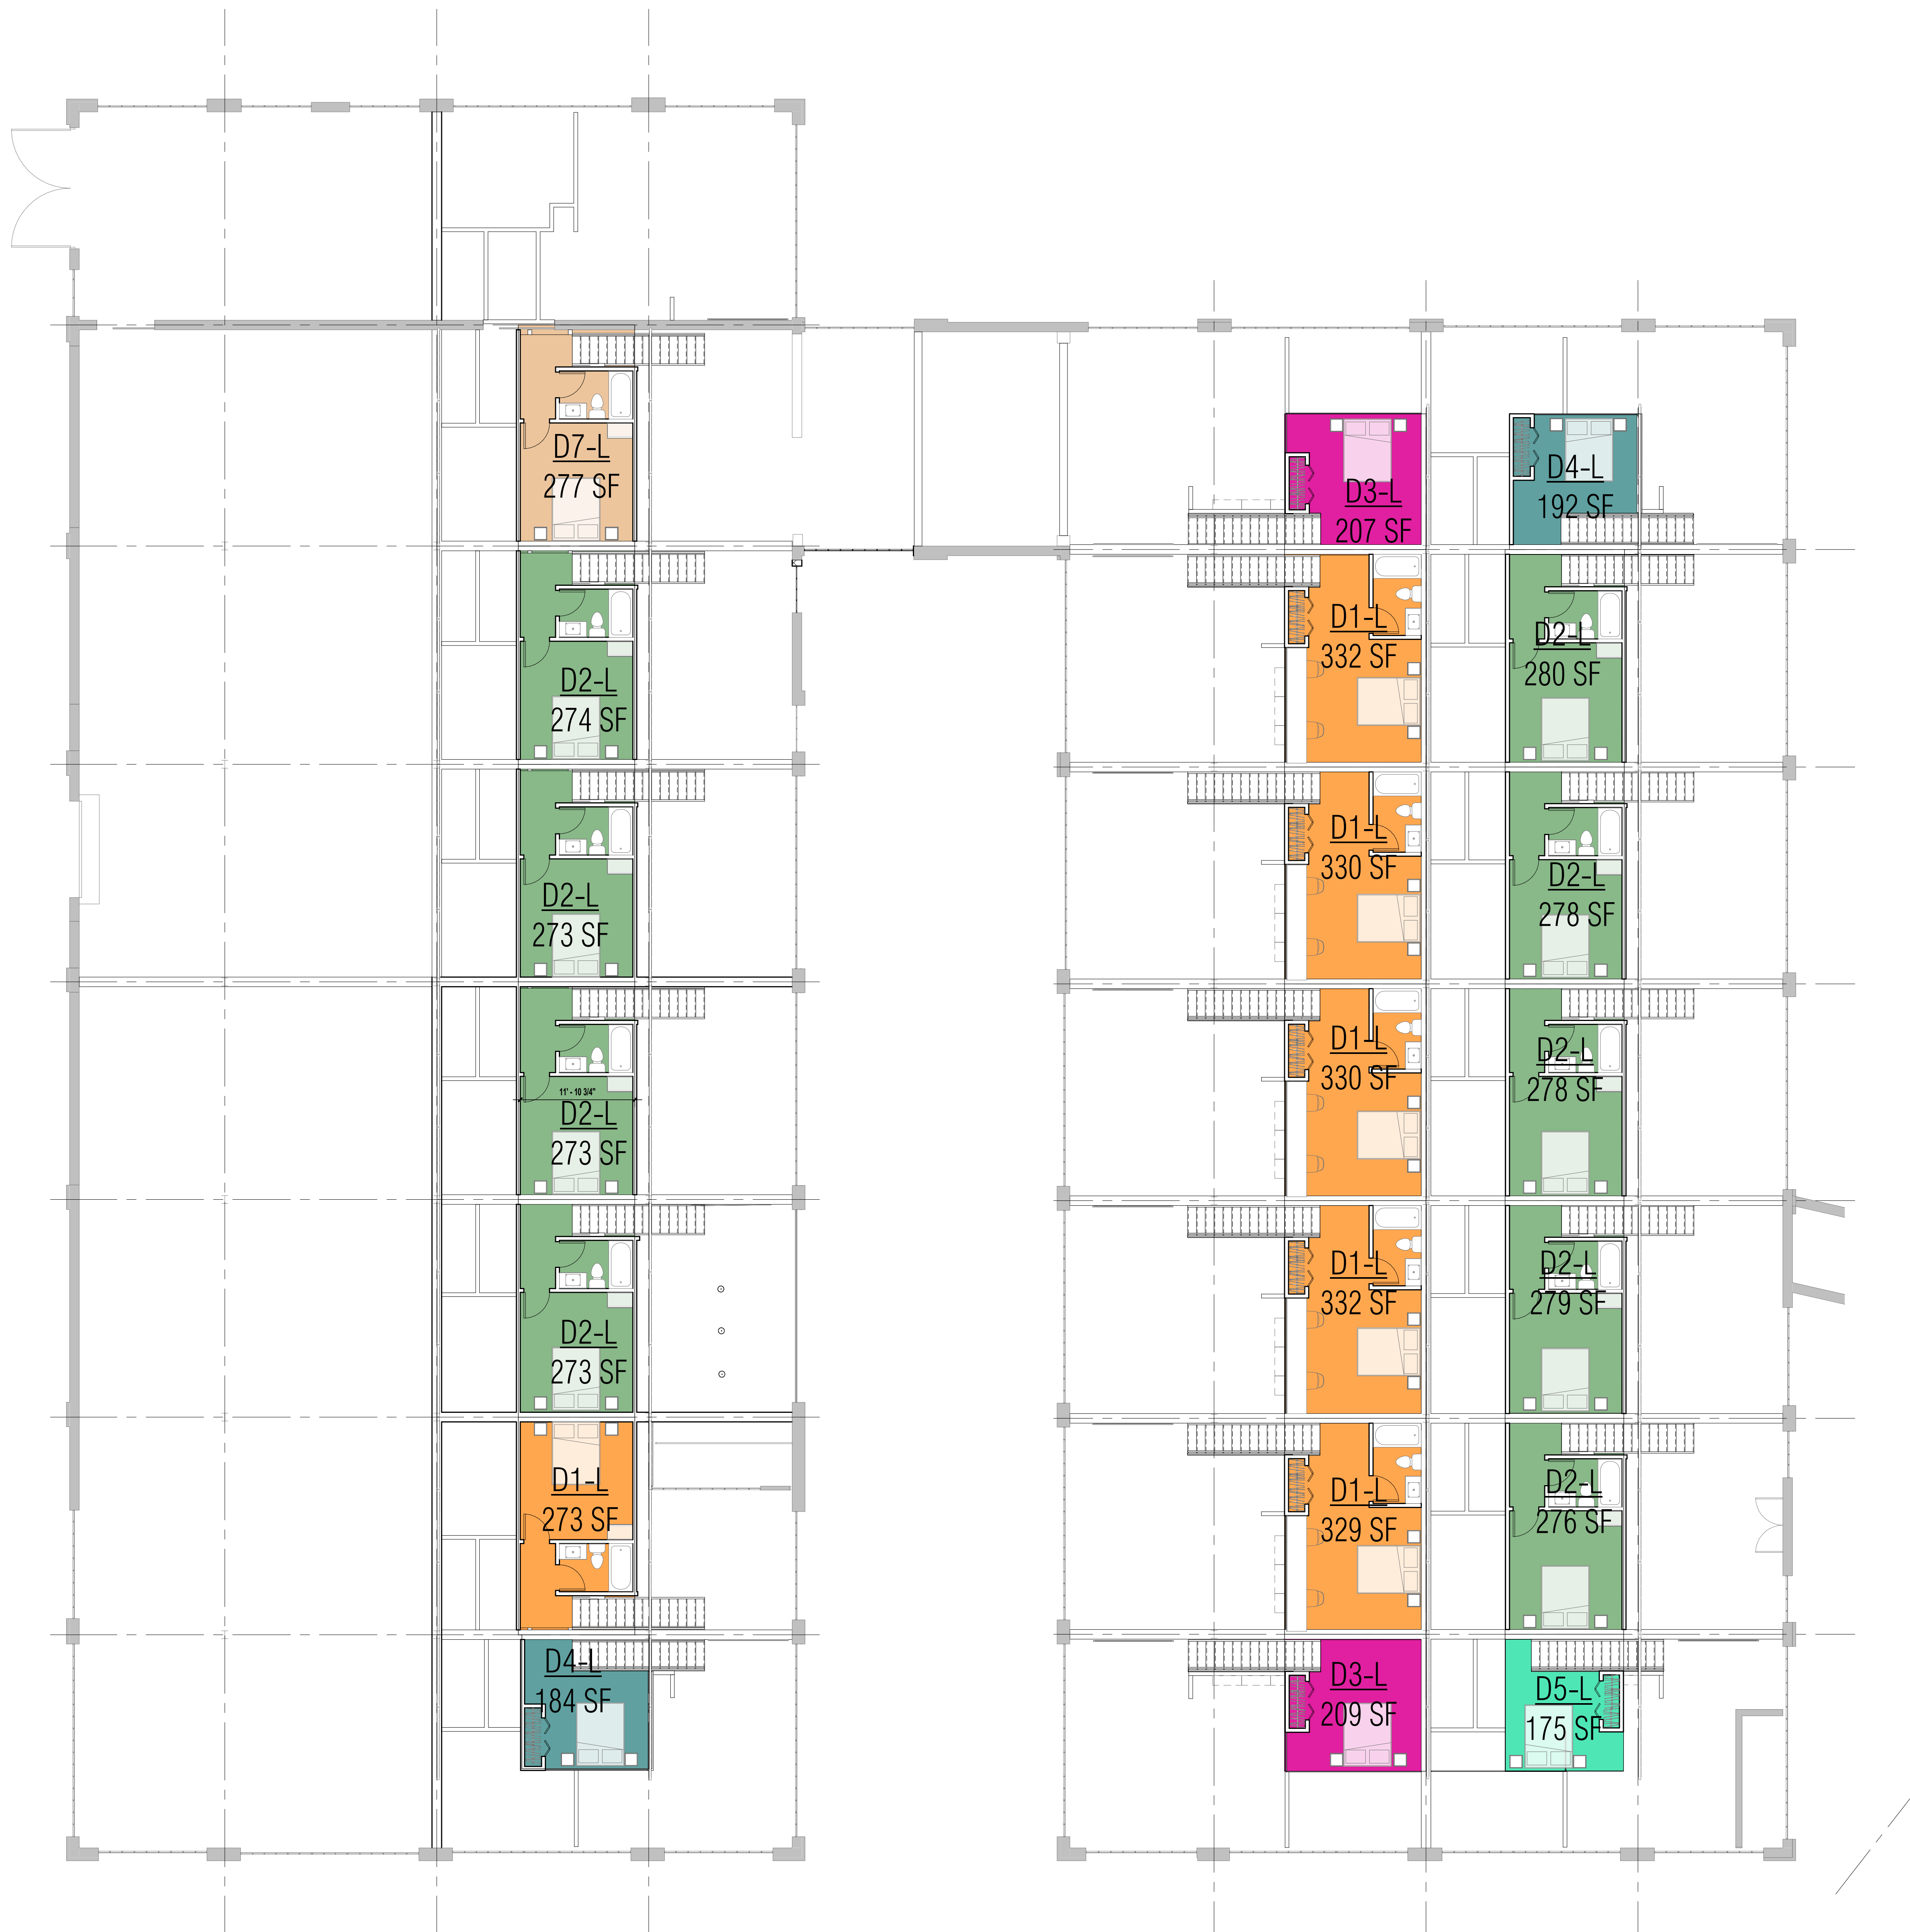

1 LOFT PLAN WEST
A02 1/8" = 1'-0"



1 1ST FLOOR PLAN EAST
A11 1/8" = 1'-0"



1 2ND FLOOR EAST
A12 1/8" = 1'-0"

SEAL

REVISIONS
NUMBER DATE DESCRIPTION

PROJECT NUMBER
14051

DATE

SHEET TITLE
2ND FLOOR
EAST

SHEET NUMBER
A12



1 3RD FLOOR EAST
A13 1/8" = 1'-0"

SEAL

REVISIONS
NUMBER DATE DESCRIPTION

PROJECT NUMBER
14051

DATE

SHEET TITLE
3RD FLOOR
EAST

SHEET NUMBER
A13



1 4TH FLOOR EAST-COLORED AREA PLAN
A14 1/8" = 1'-0"

SEAL

REVISIONS
NUMBER DATE DESCRIPTION

PROJECT NUMBER
14051

DATE

SHEET TITLE
4TH FLOOR
EAST

SHEET NUMBER
A14



1 4TH FLOOR EAST
A15 1/8" = 1'-0"

SEAL

REVISIONS
NUMBER DATE DESCRIPTION

PROJECT NUMBER
14051

DATE

SHEET TITLE
4TH FLOOR
LOFTS EAST

SHEET NUMBER
A15