
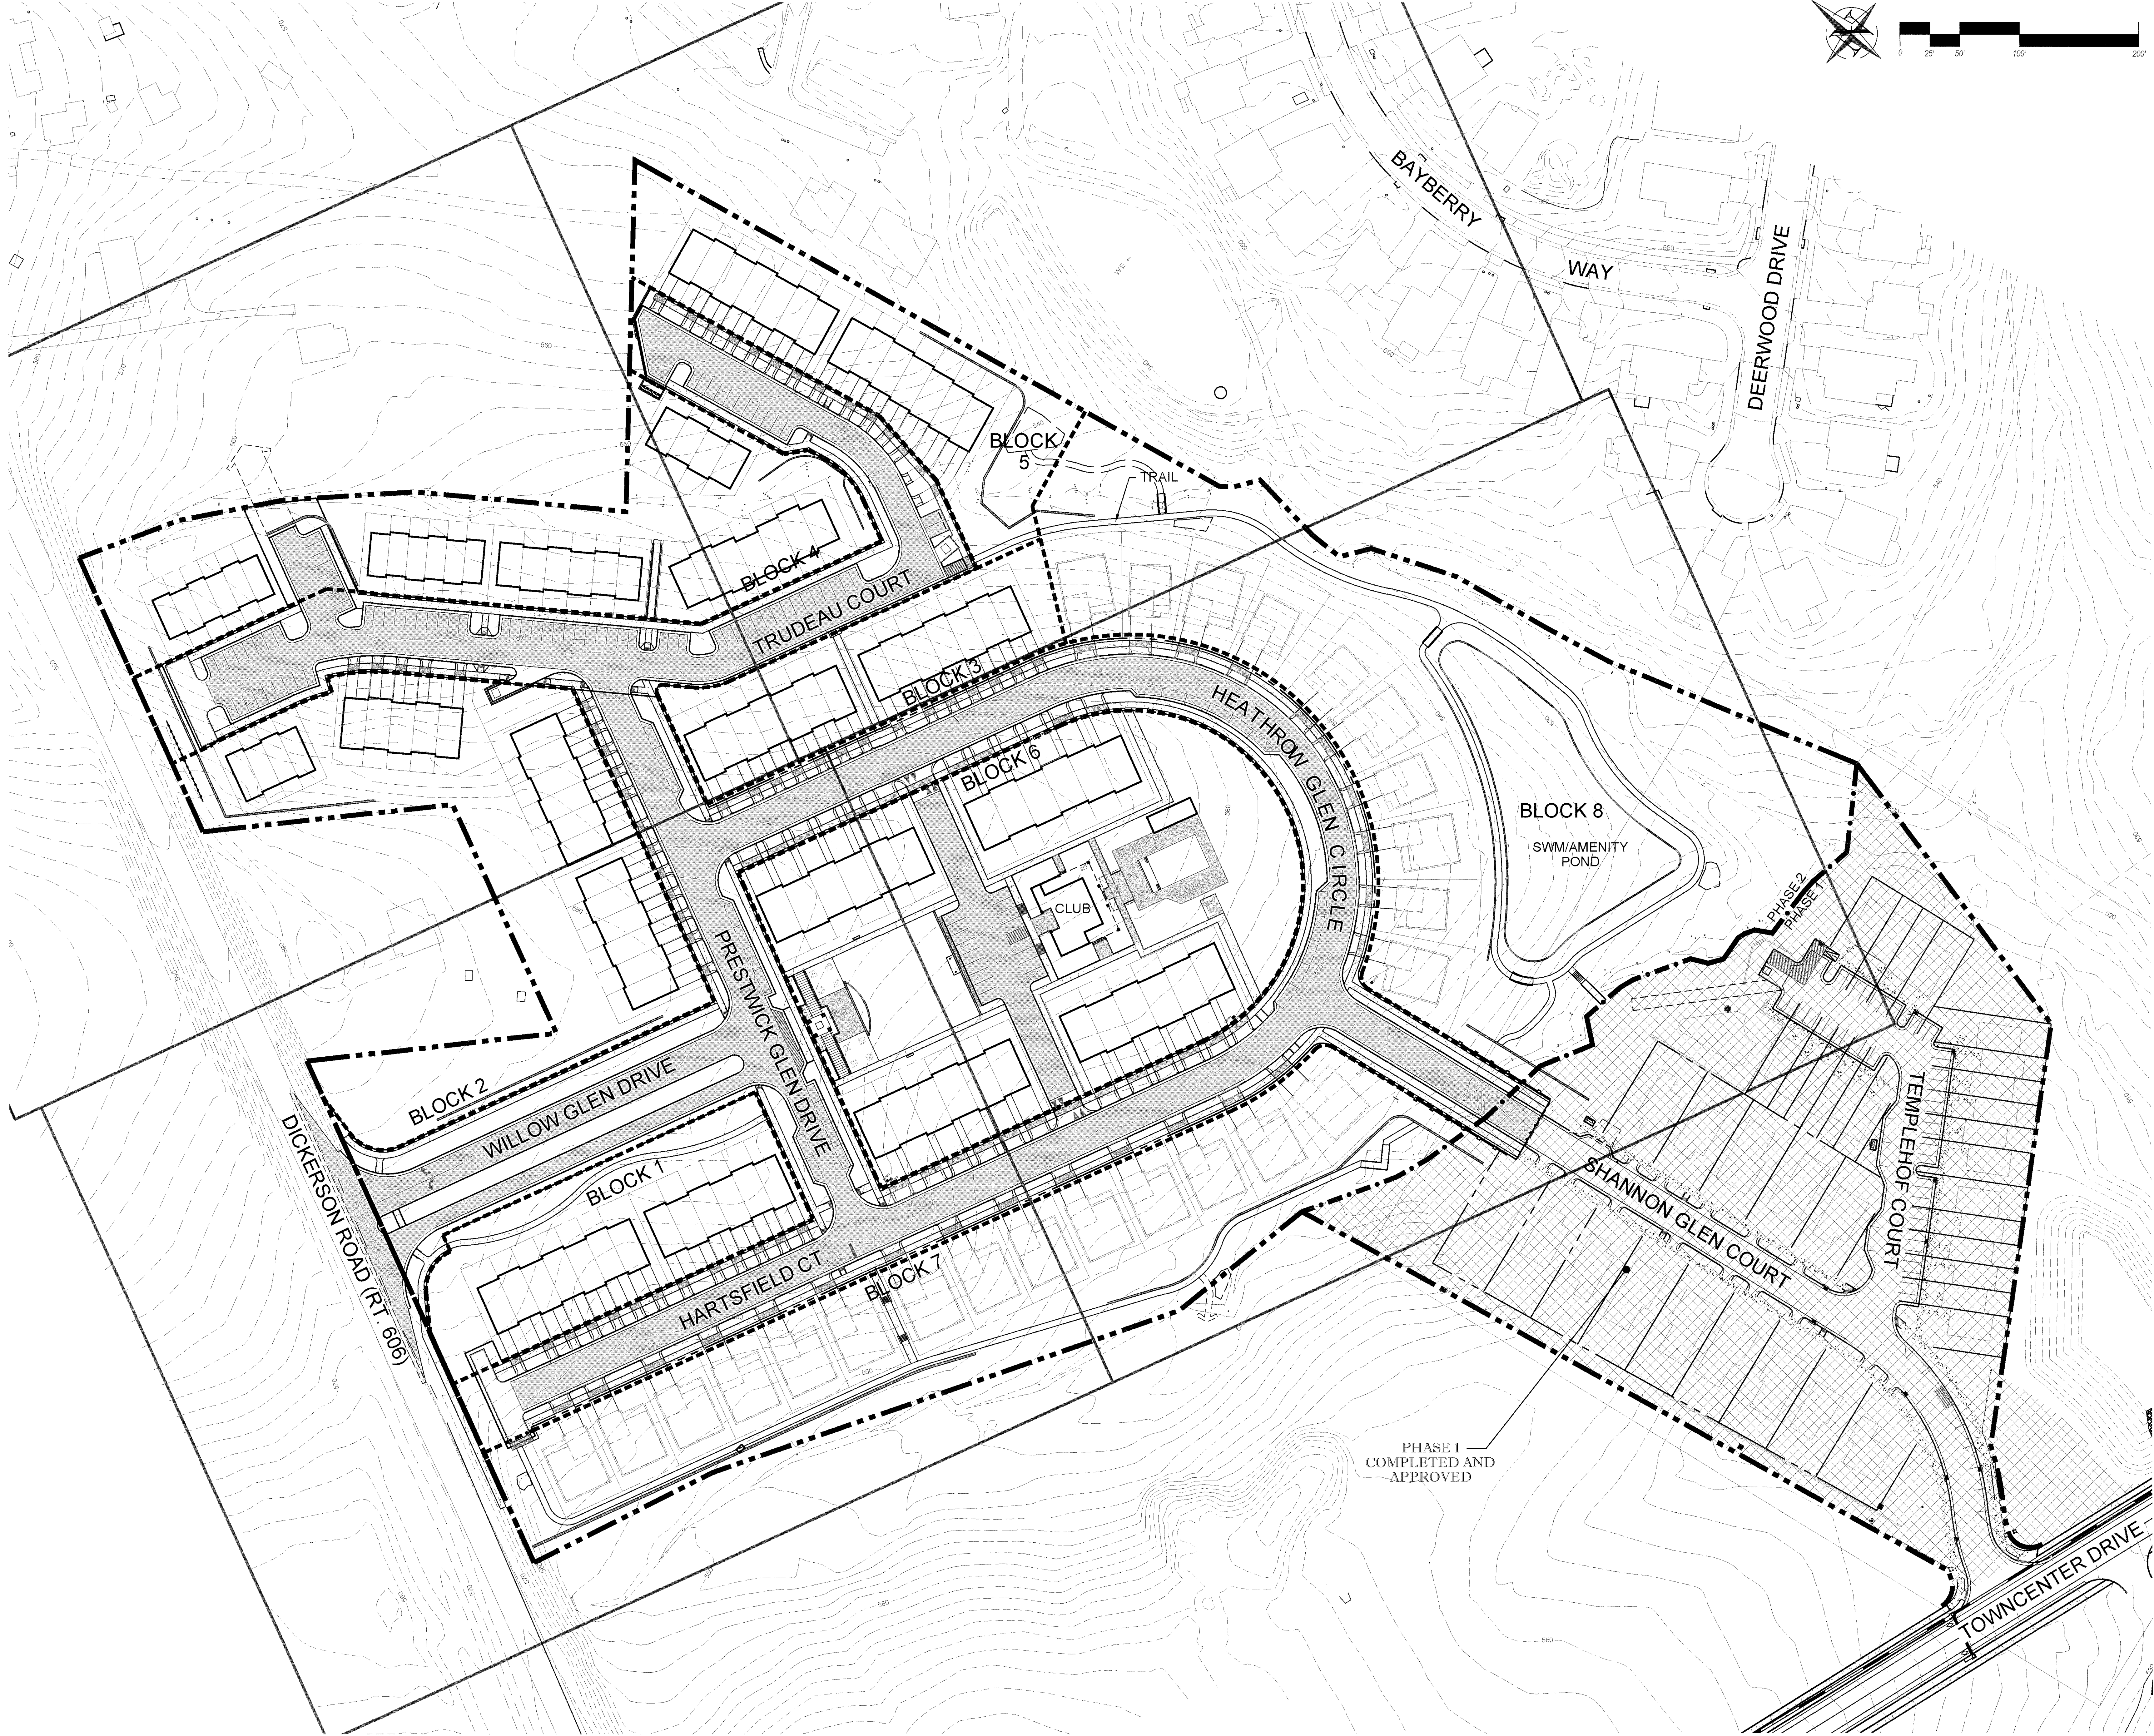


G105

Overall Site and Block Plan
TOTAL SHEETS:

SCALE: H 1"=50'
ISSUED ON: 25 March 2019
REVISIONS:
- 01-16-18 SPECIAL EXCEPTION APPROVED
1

NOT RELEASED FOR CONSTRUCTION

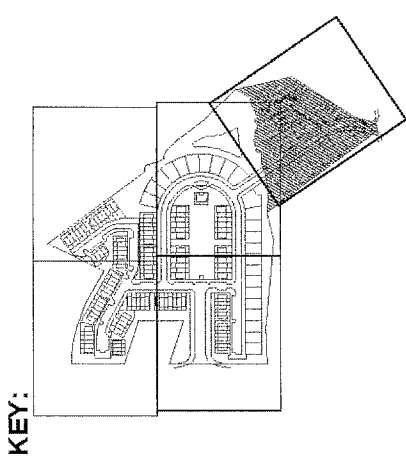

MAJOR SITE PLAN AMENDMENT FOR PHASE 2 AT
Willow Glen
Albemarle County, Virginia

ALAN G. FRANKLIN,
P.E. LLC
Civil Engineering and
Site Planning
tel: 434.531.6544
a1@edwardsdesignstudio.com

EDWARDS
designStudio
Landscape Architecture and Site Planning
tel: 434.531.7307
e1@edwardsdesignstudio.com
www.edwardsdesignstudio.com