

ECOVILLAGE: SPECIAL USE PERMIT SUPPLEMENTARY EXHIBITS

02.04.2019

CONTENTS

- ENTRANCE HAS BEEN RELOCATED 40’ TO REDUCE VDOT WAIVER
- FURTHER STUDY HAS BEEN DONE ON STORMWATER IMPROVEMENTS ALONG RIO RD.
- PARKING AREA HAS BEEN REDESIGNED TO REDUCE PROXIMITY TO PRESERVED SLOPES
- A SCHEMATIC/PRELIMINARY HABITAT DEVELOPMENT PLAN HAS BEEN INCLUDED
- ADDITIONAL INFORMATION HAS BEEN PROVIDED TO FURTHER EXPLAIN THE GREEN INFRASTRUCTURE BEING DEVELOPED ACROSS THE SITE.

CONTENTS

- EXHIBIT 1 : SITE PHOTOS
- EXHIBIT 2 : SITE REVISIONS
- EXHIBIT 3 : SITE SECTIONS
- EXHIBIT 4 : STORMWATER IMPROVEMENTS
- EXHIBIT 5 : HABITAT REDEVELOPMENT
- EXHIBIT 6 : SCHEMATIC GREEN INFRASTRUCTURE

EXHIBIT 1

ECOVILLAGE CHARLOTTESVILLE
SITE PHOTOS



EXISTING PRESERVED SLOPES ALONG ENTRANCE








EXISTING SLOPES ADJACENT TO HOUSE

EXHIBIT 2

ECOVILLAGE CHARLOTTESVILLE
SITE REVISIONS


- RELOCATED ENTRANCE TO BETTER BALANCE SIGHT DISTANCE
EASEMENTS AND GRADING
- REVISED PARKING TO REDUCE THE AMOUNT OF FILL
- REDUCTION OF ROAD IN FRONT OF EXISTING BUILDING
REDUCED TO 16'

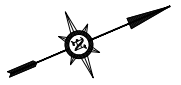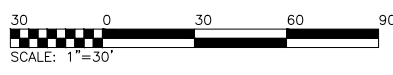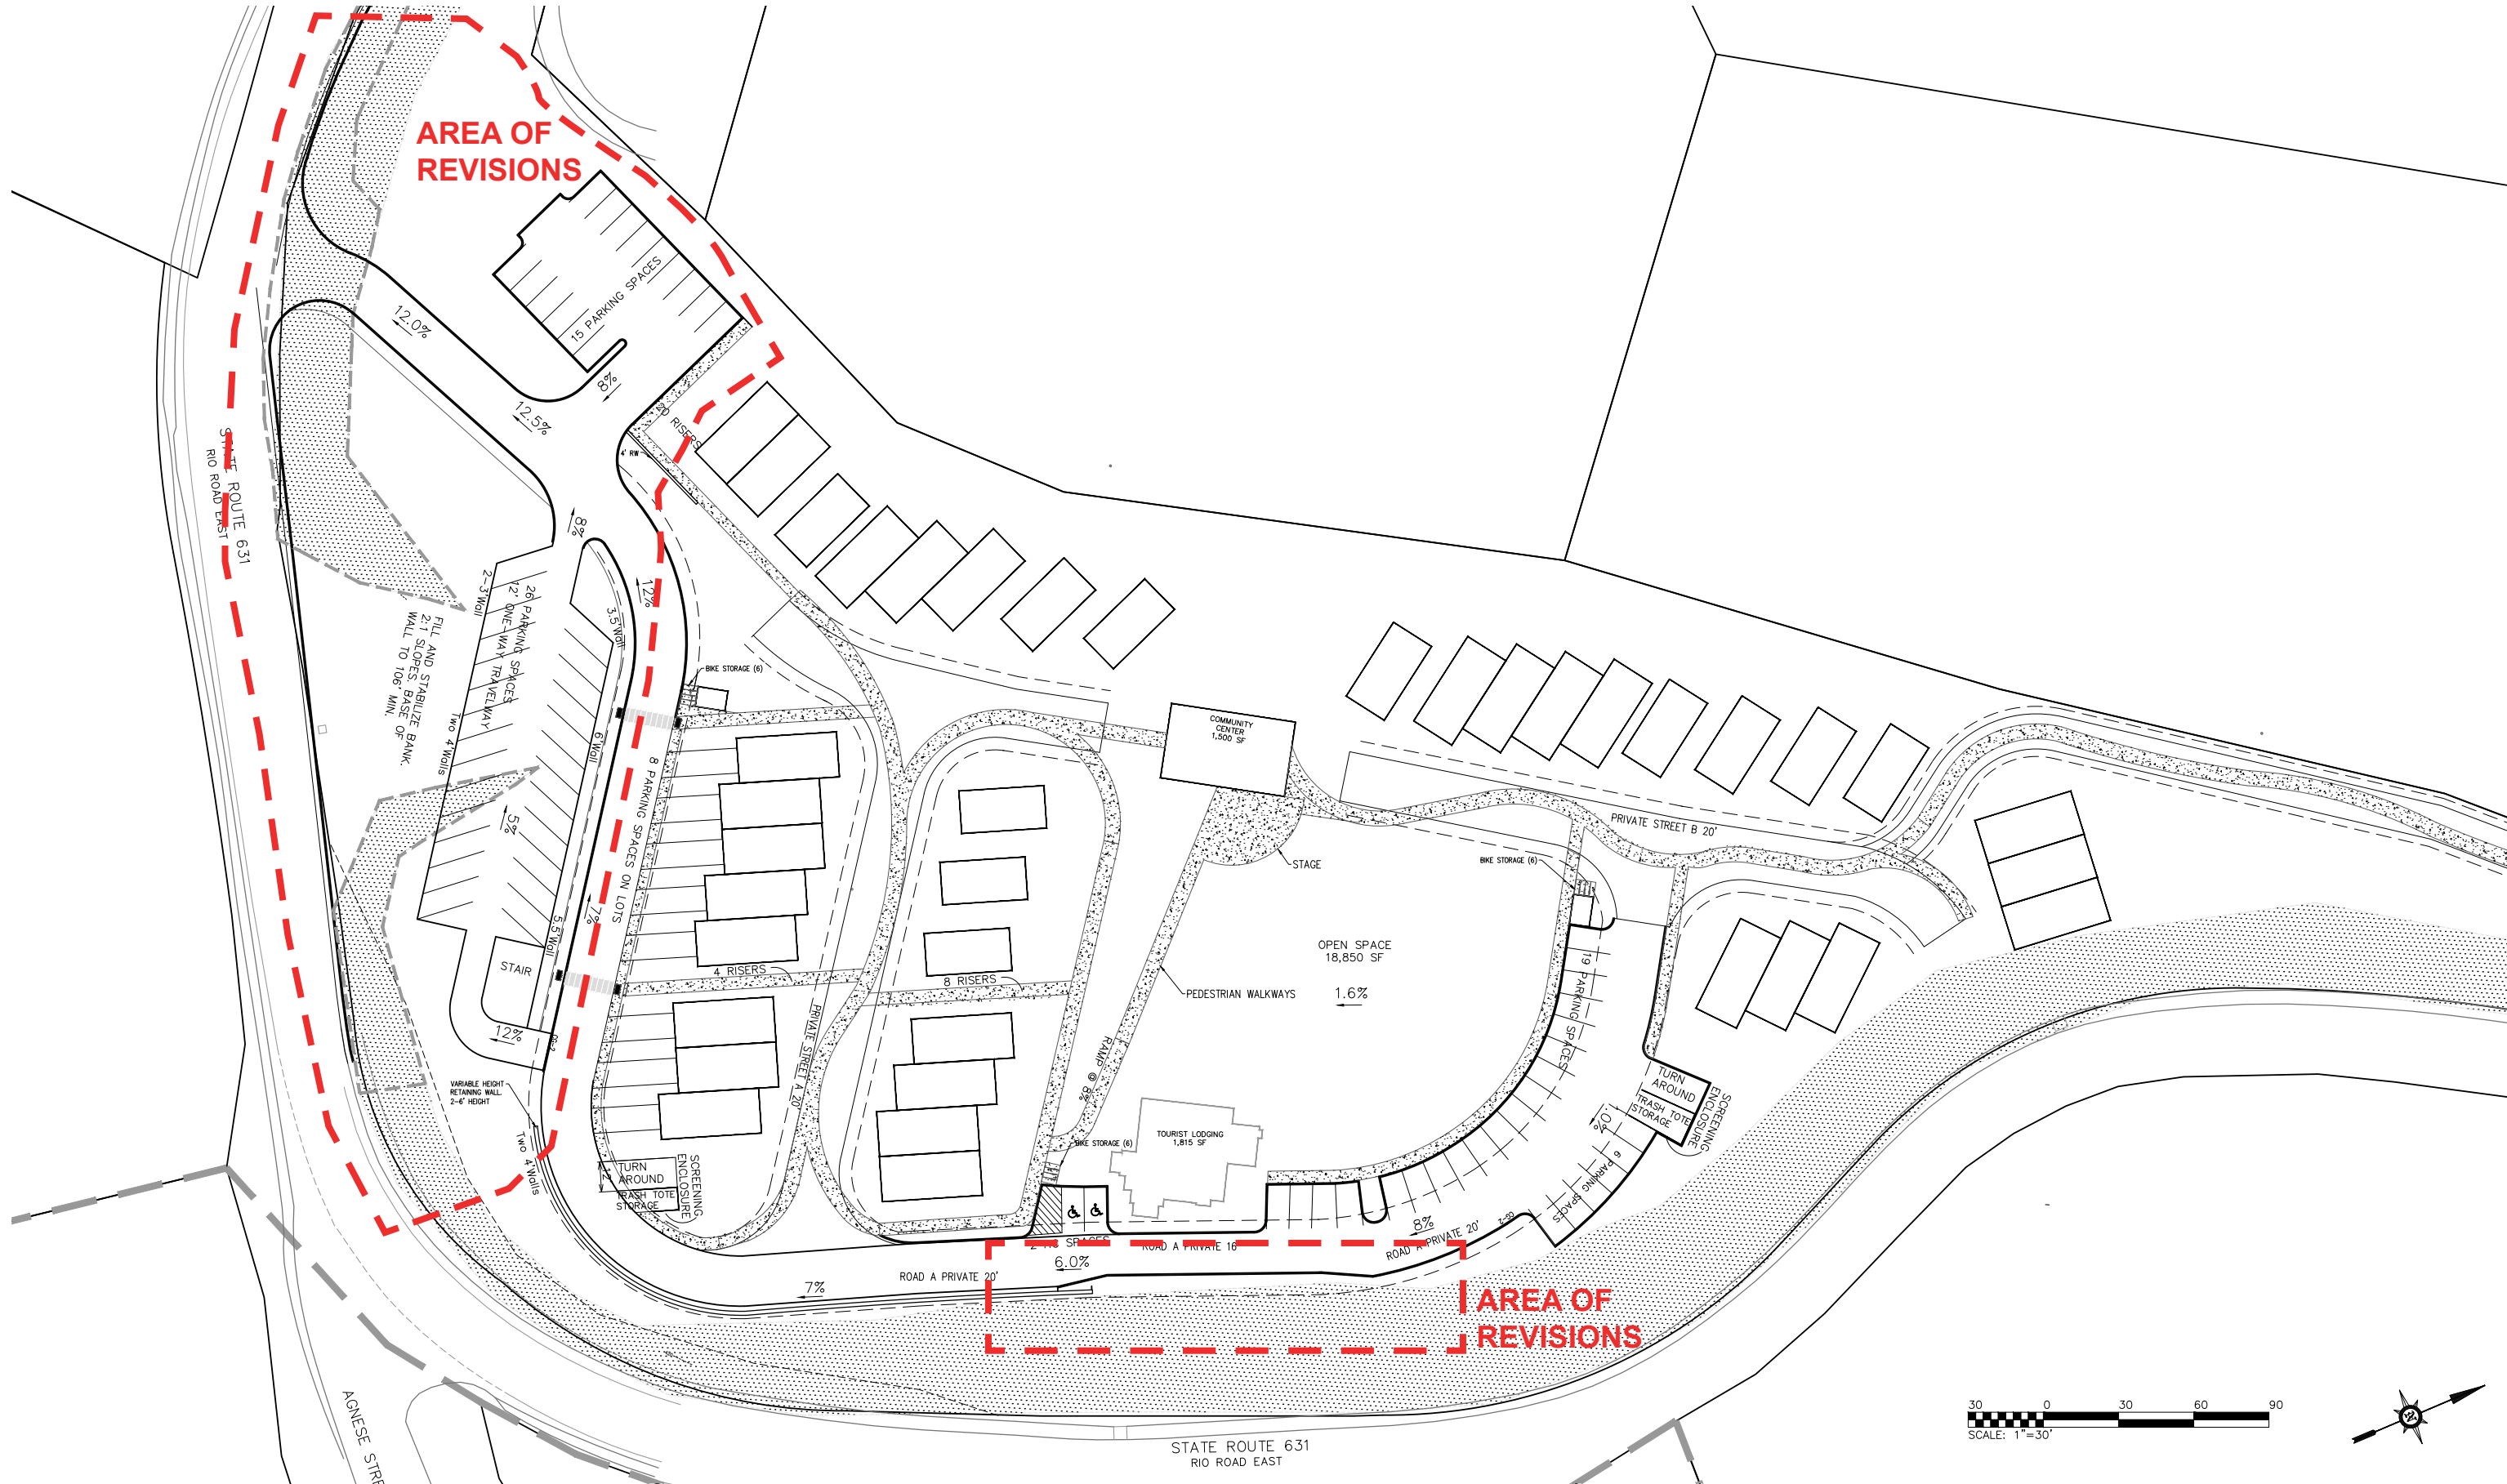

AREA OF REVISIONS







NOTES
SOURCE OF TOPO: ALBEMARLE COUNTY GIS
SOURCE OF BOUNDARY AND PHYSICAL FEATURES:
ROGER W. RAY & ASSOC. SURVEY COMPLETED
FEB. 28, 2018

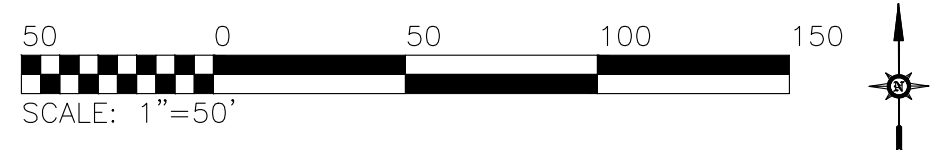

PREVIOUS PARKING LAYOUT


SHIMP ENGINEERING P.C.

ATTACHMENT G

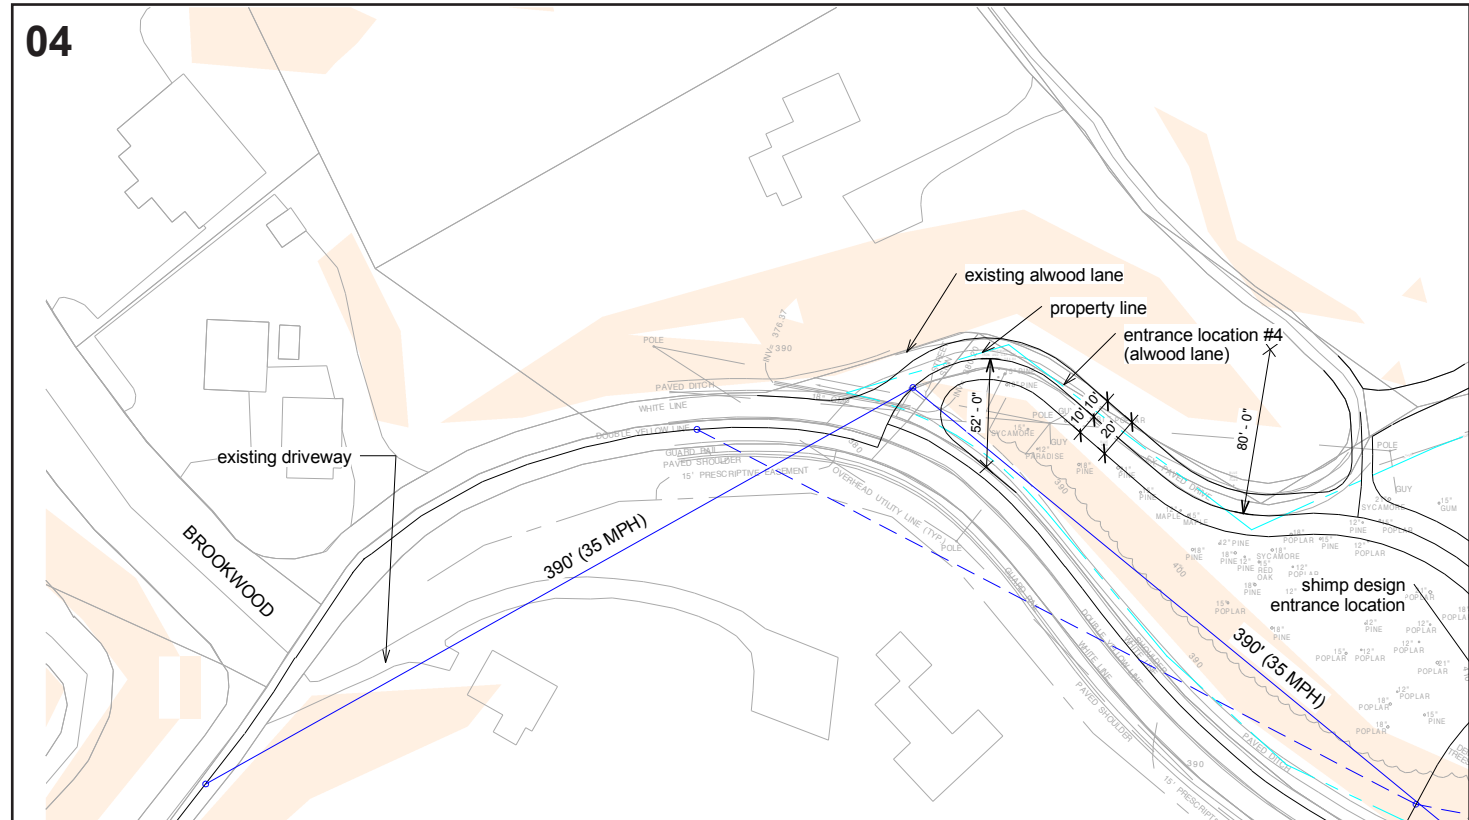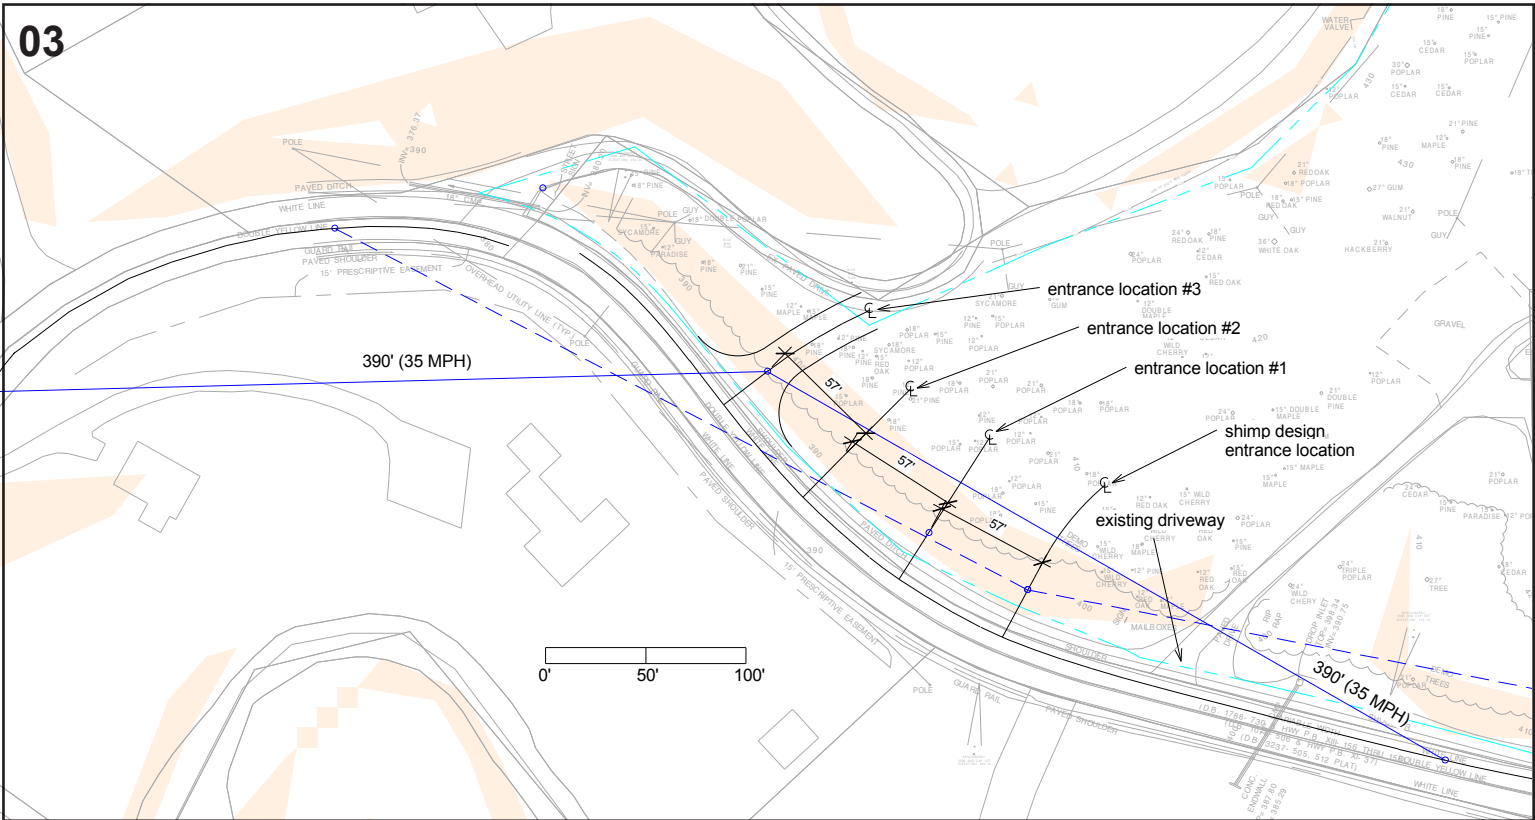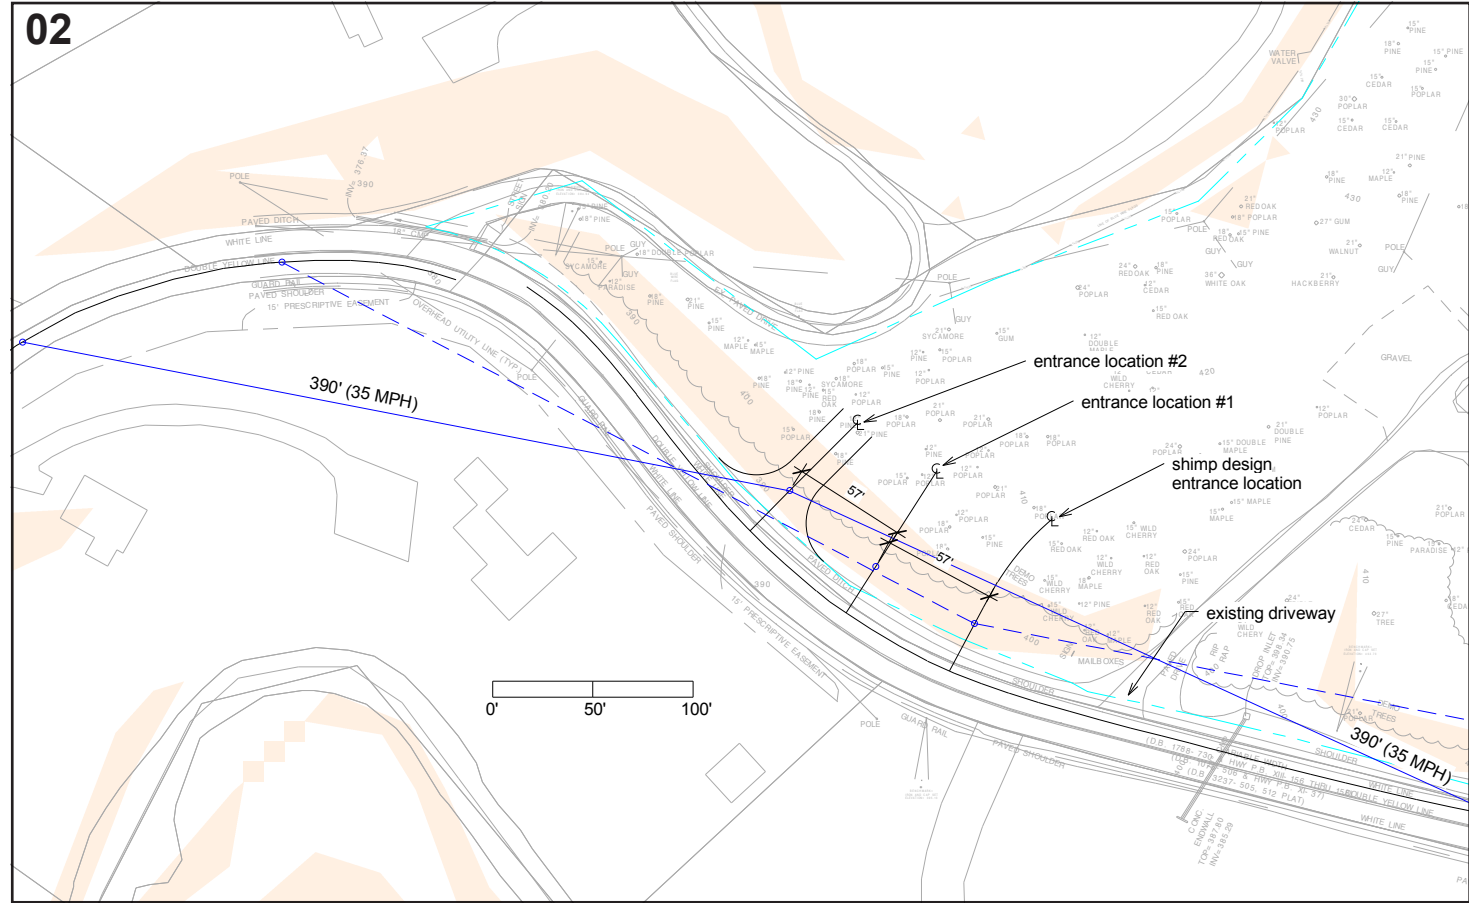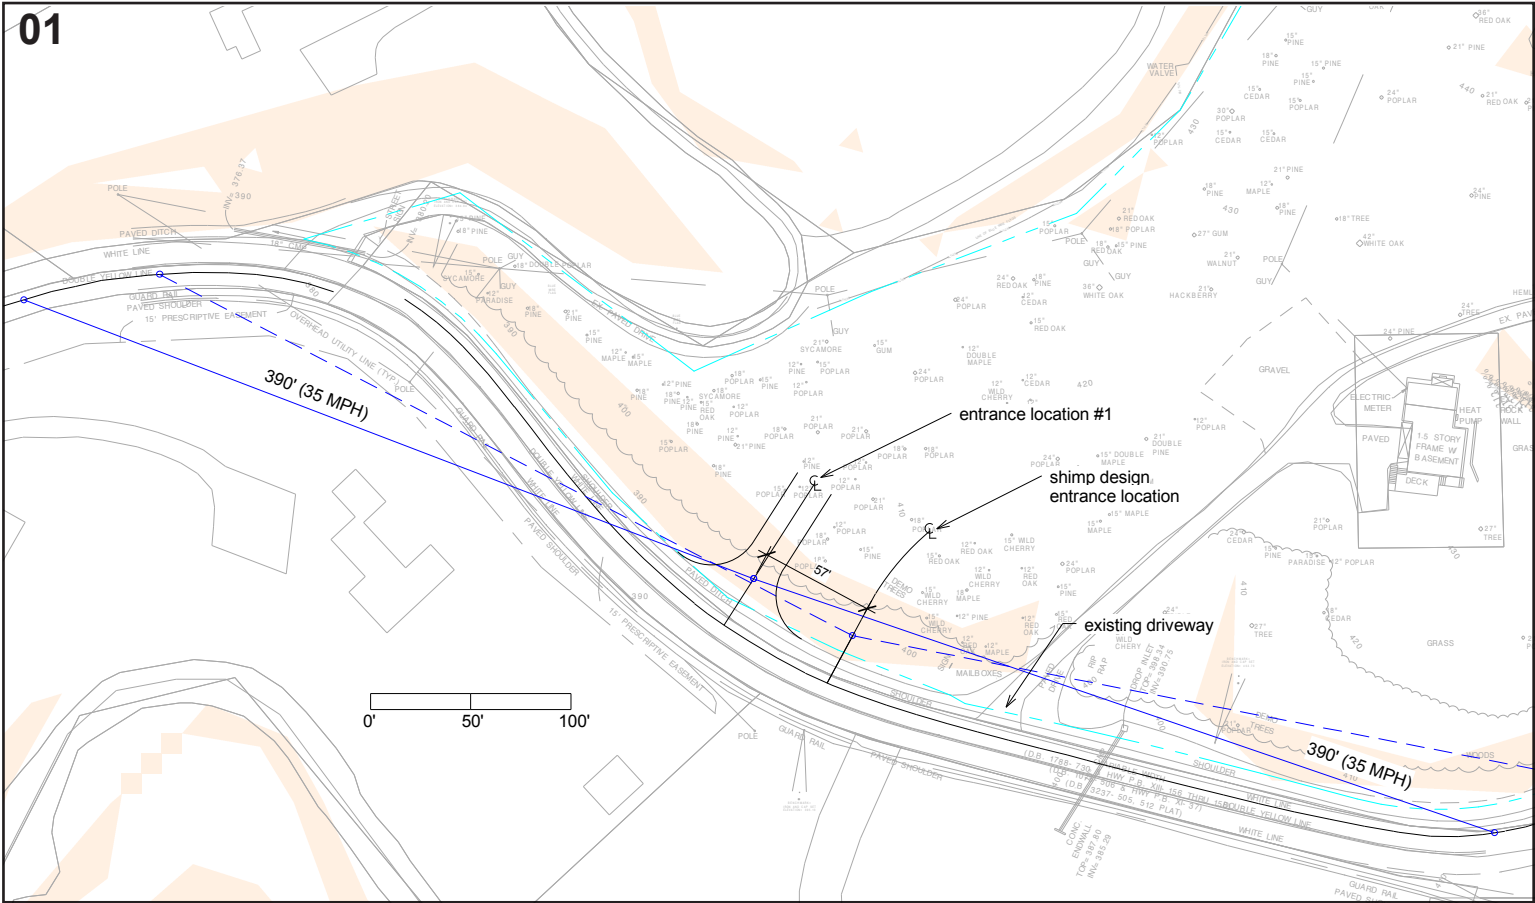


ECOVILLAGE: PROPOSED ENTRANCE LAYOUT

02-04-2019

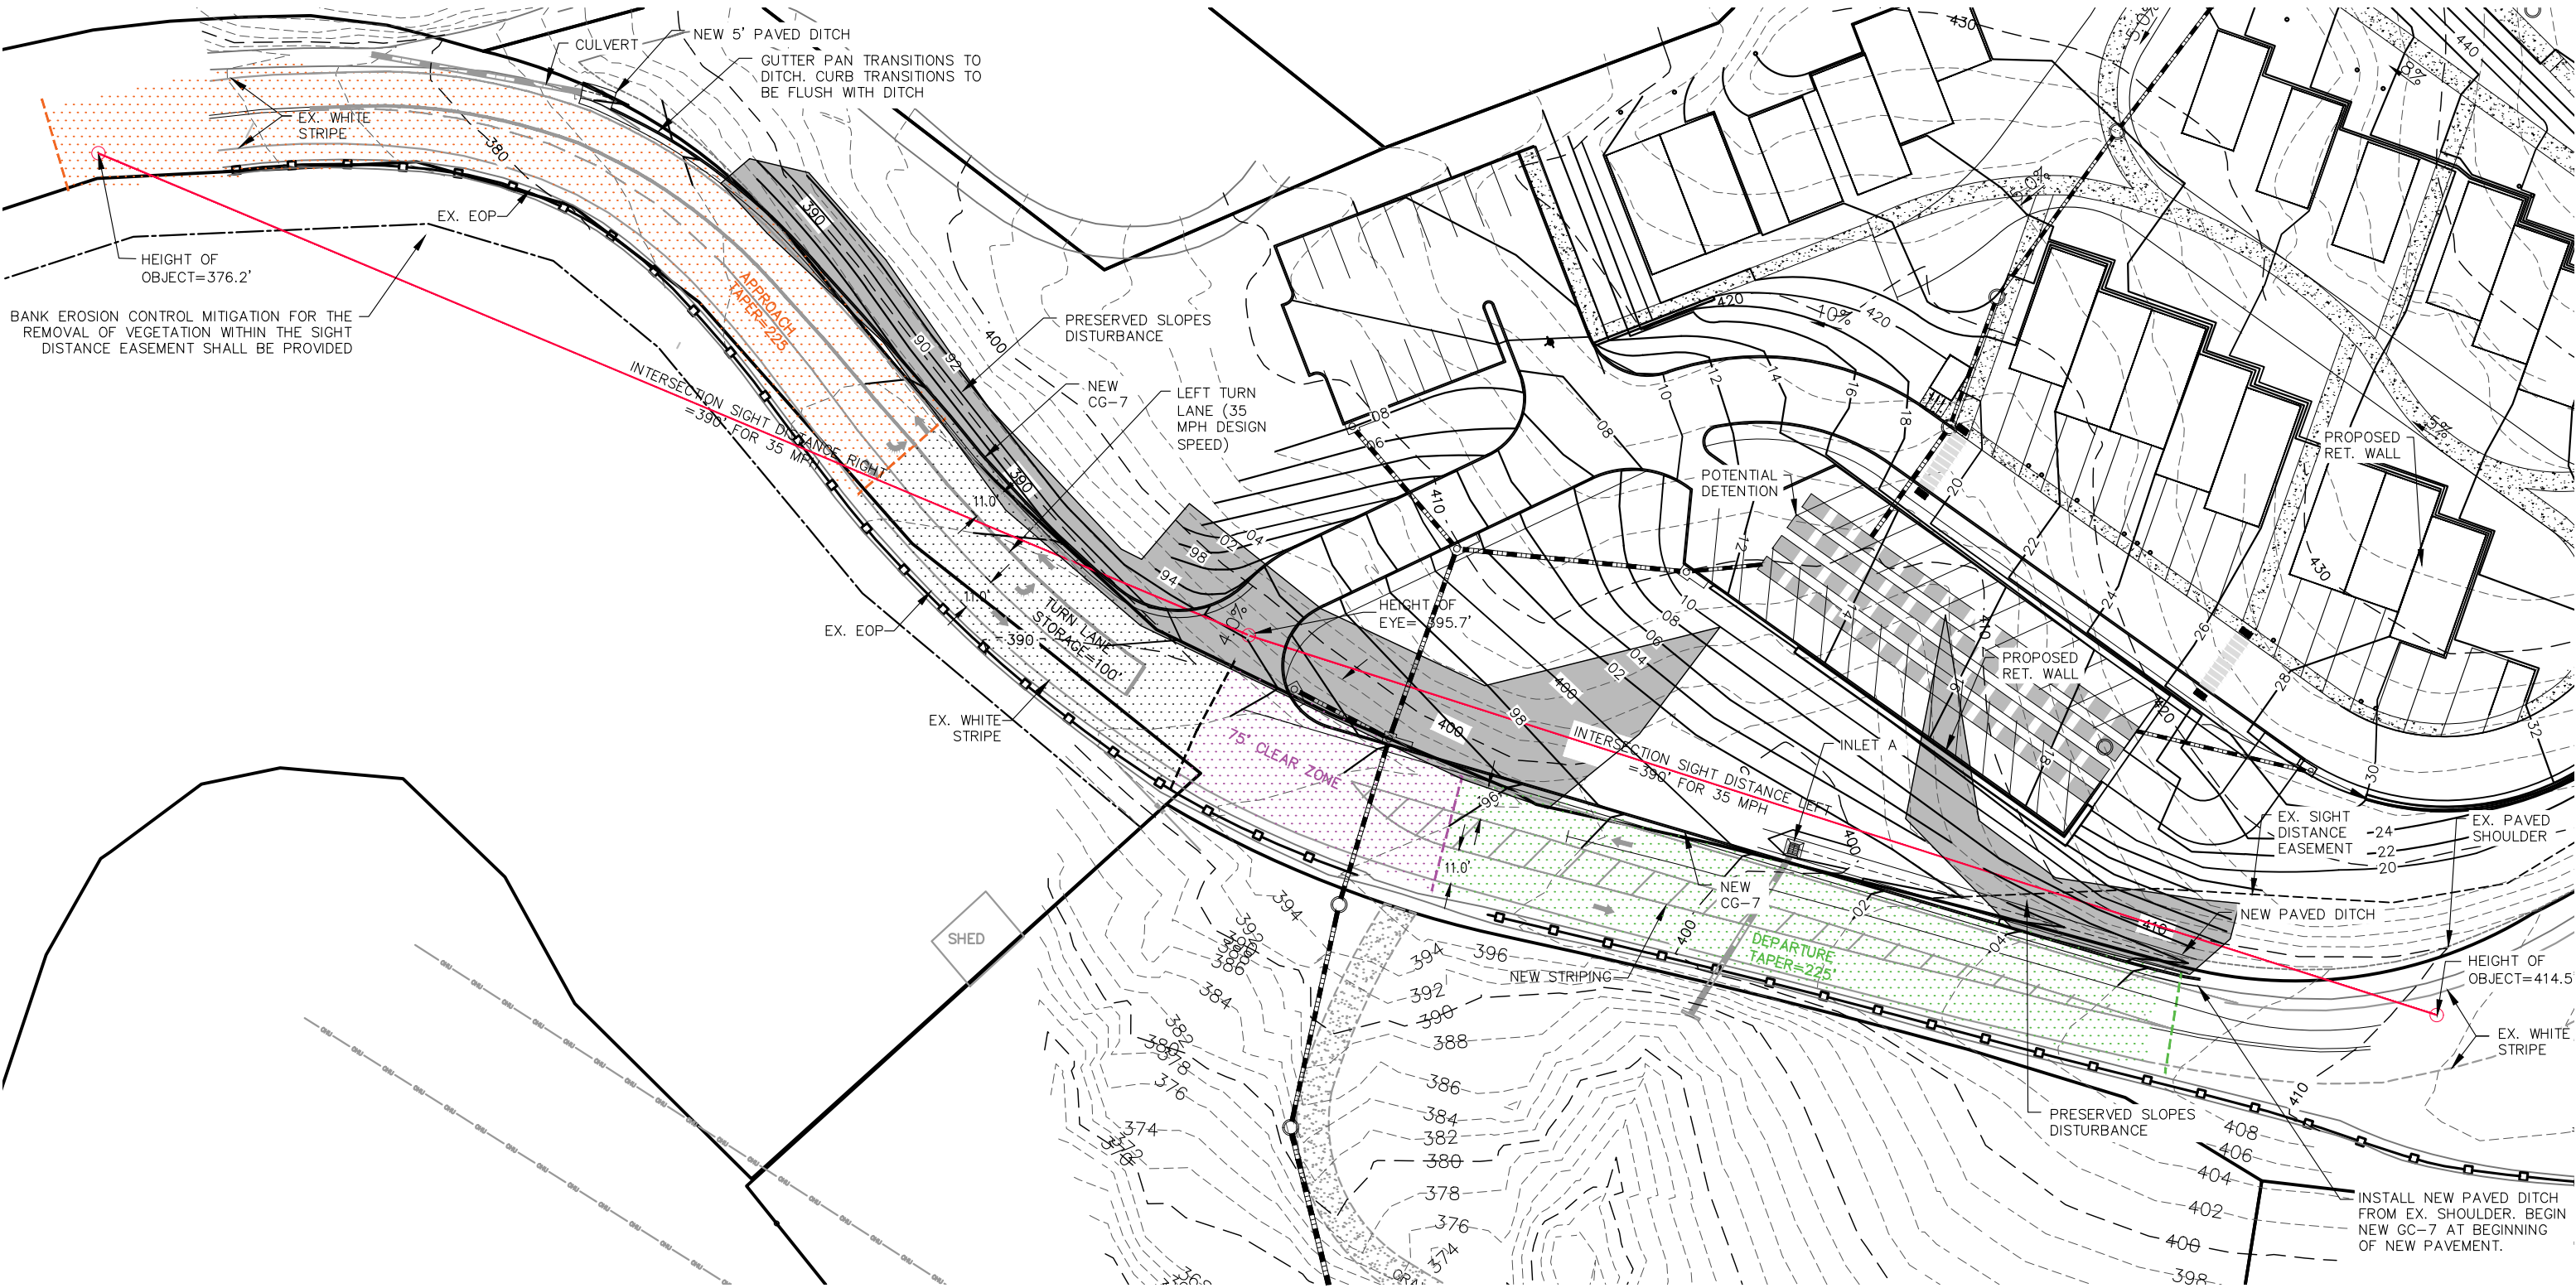

NOTES
SOURCE OF TOPO: FIELD SURVEY BY
ROGER W. RAY & ASSOC. SURVEY
COMPLETED SEPTEMBER 7, 2018.
AADT OF RIO ROAD EAST = 10,000
TRIPS. RIO ROAD EAST IS A MAJOR
URBAN COLLECTOR, GS-7.

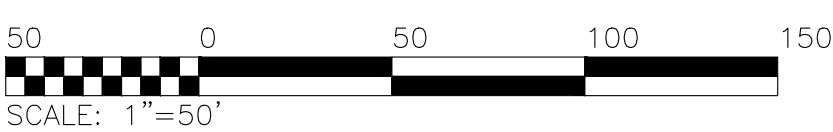

REVISED PARKING LAYOUT


EXHIBIT 3

ECOVILLAGE CHARLOTTESVILLE
SLOPE DISTURBANCE

- PROVIDED SECTIONS SHOW THE LEVEL OF GRADING THAT WILL TAKE PLACE ON THE PRESERVED SLOPES


ECOVILLAGE CHARLOTTESVILLE: SLOPE EXHIBIT

- SUP PRESERVED SLOPE DISTURBANCE
- ADDITIONAL VDOT PRESERVED SLOPE DISTURBANCE
- PROPOSED PRESERVED SLOPES TO REMAIN

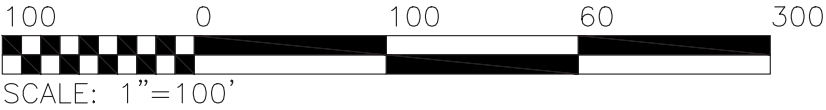


SHIMP ENGINEERING, P.C.


TOTAL DISTURBANCE = 11,686 SF

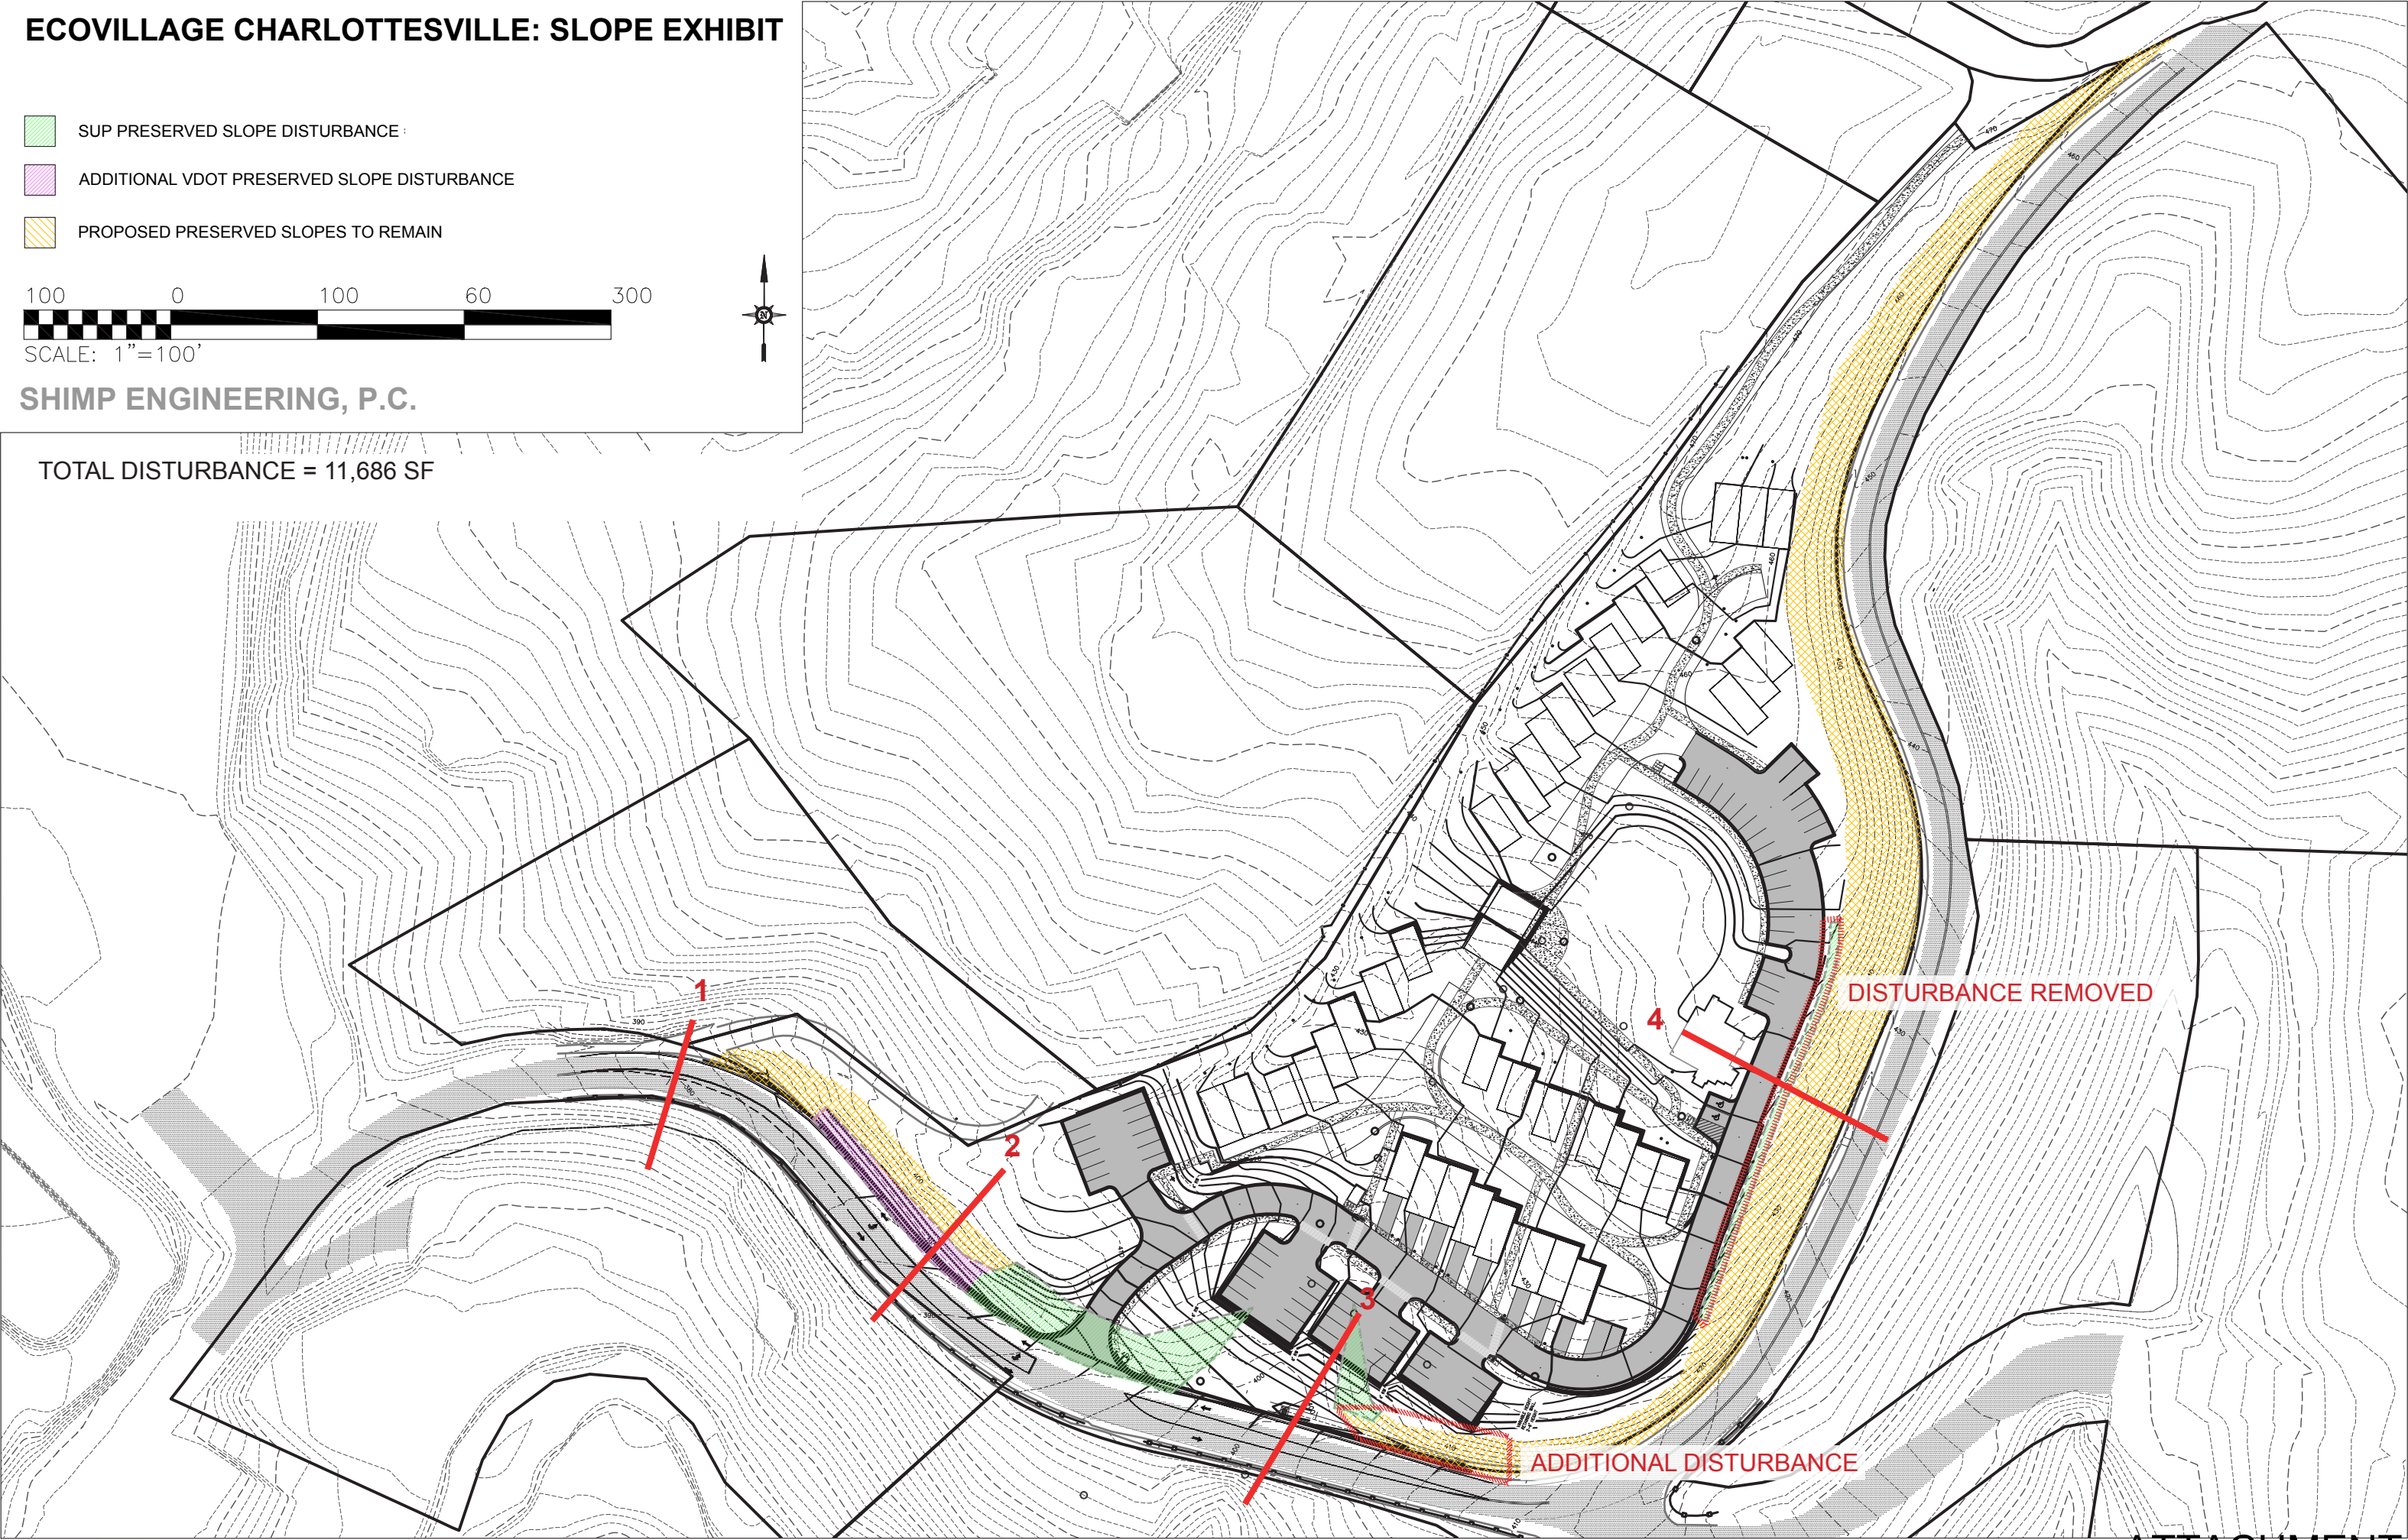


1) RIO ACROSS FROM ALWOOD

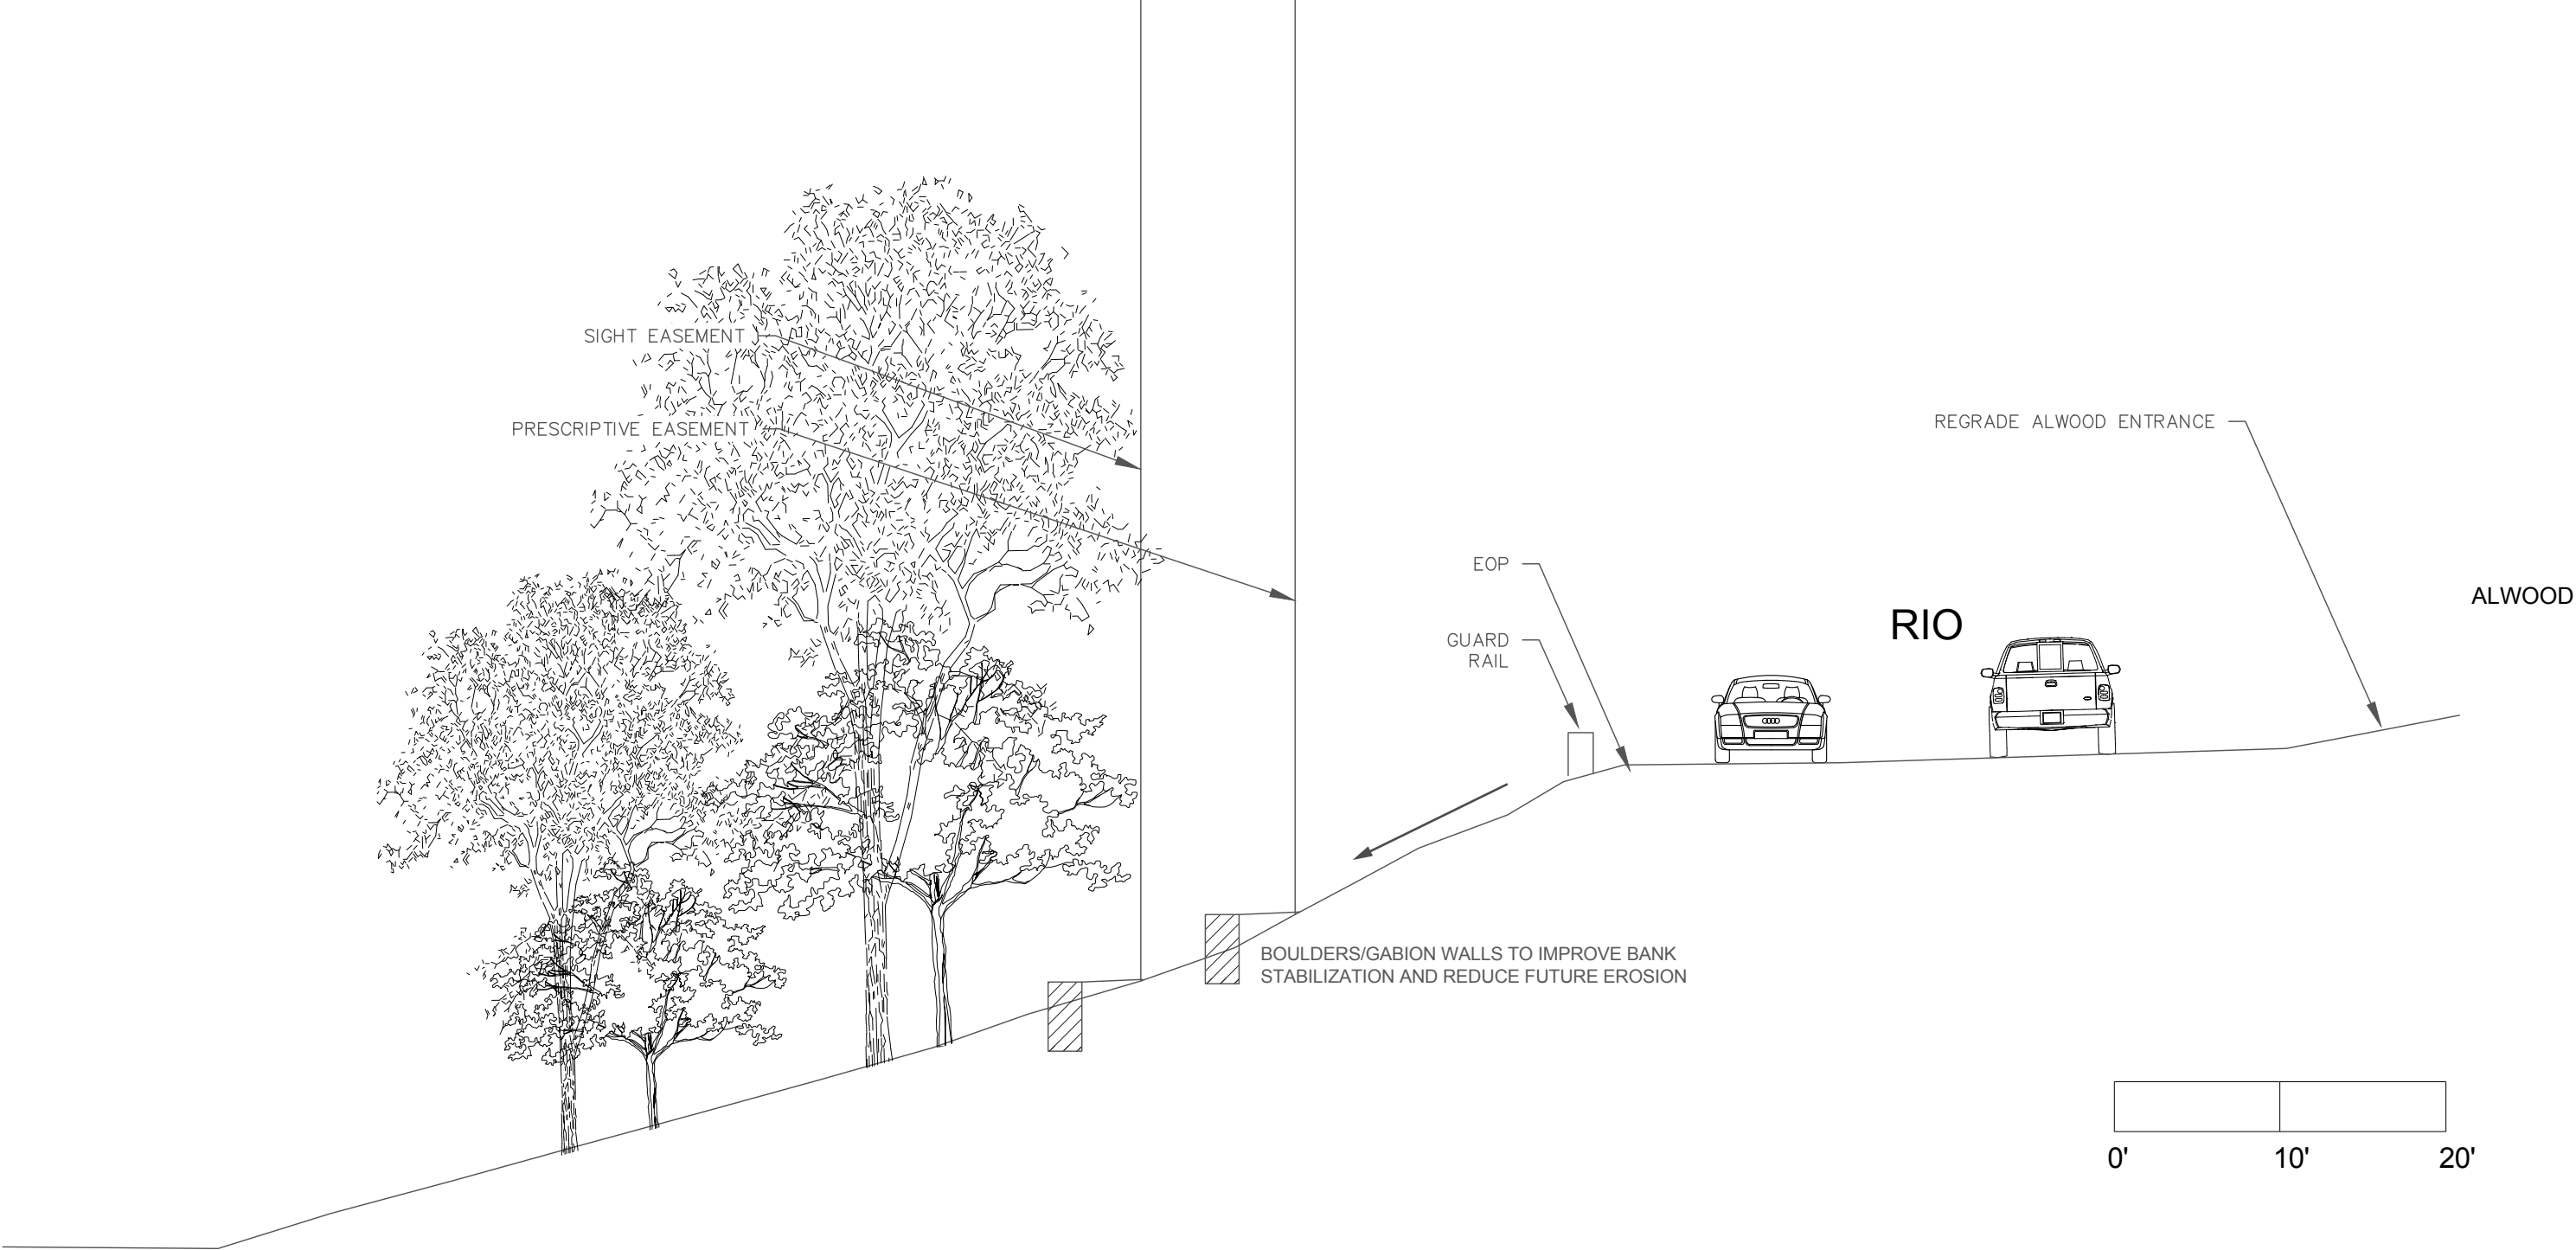


2) WEST SIGHT LINE RETAINING SECTION

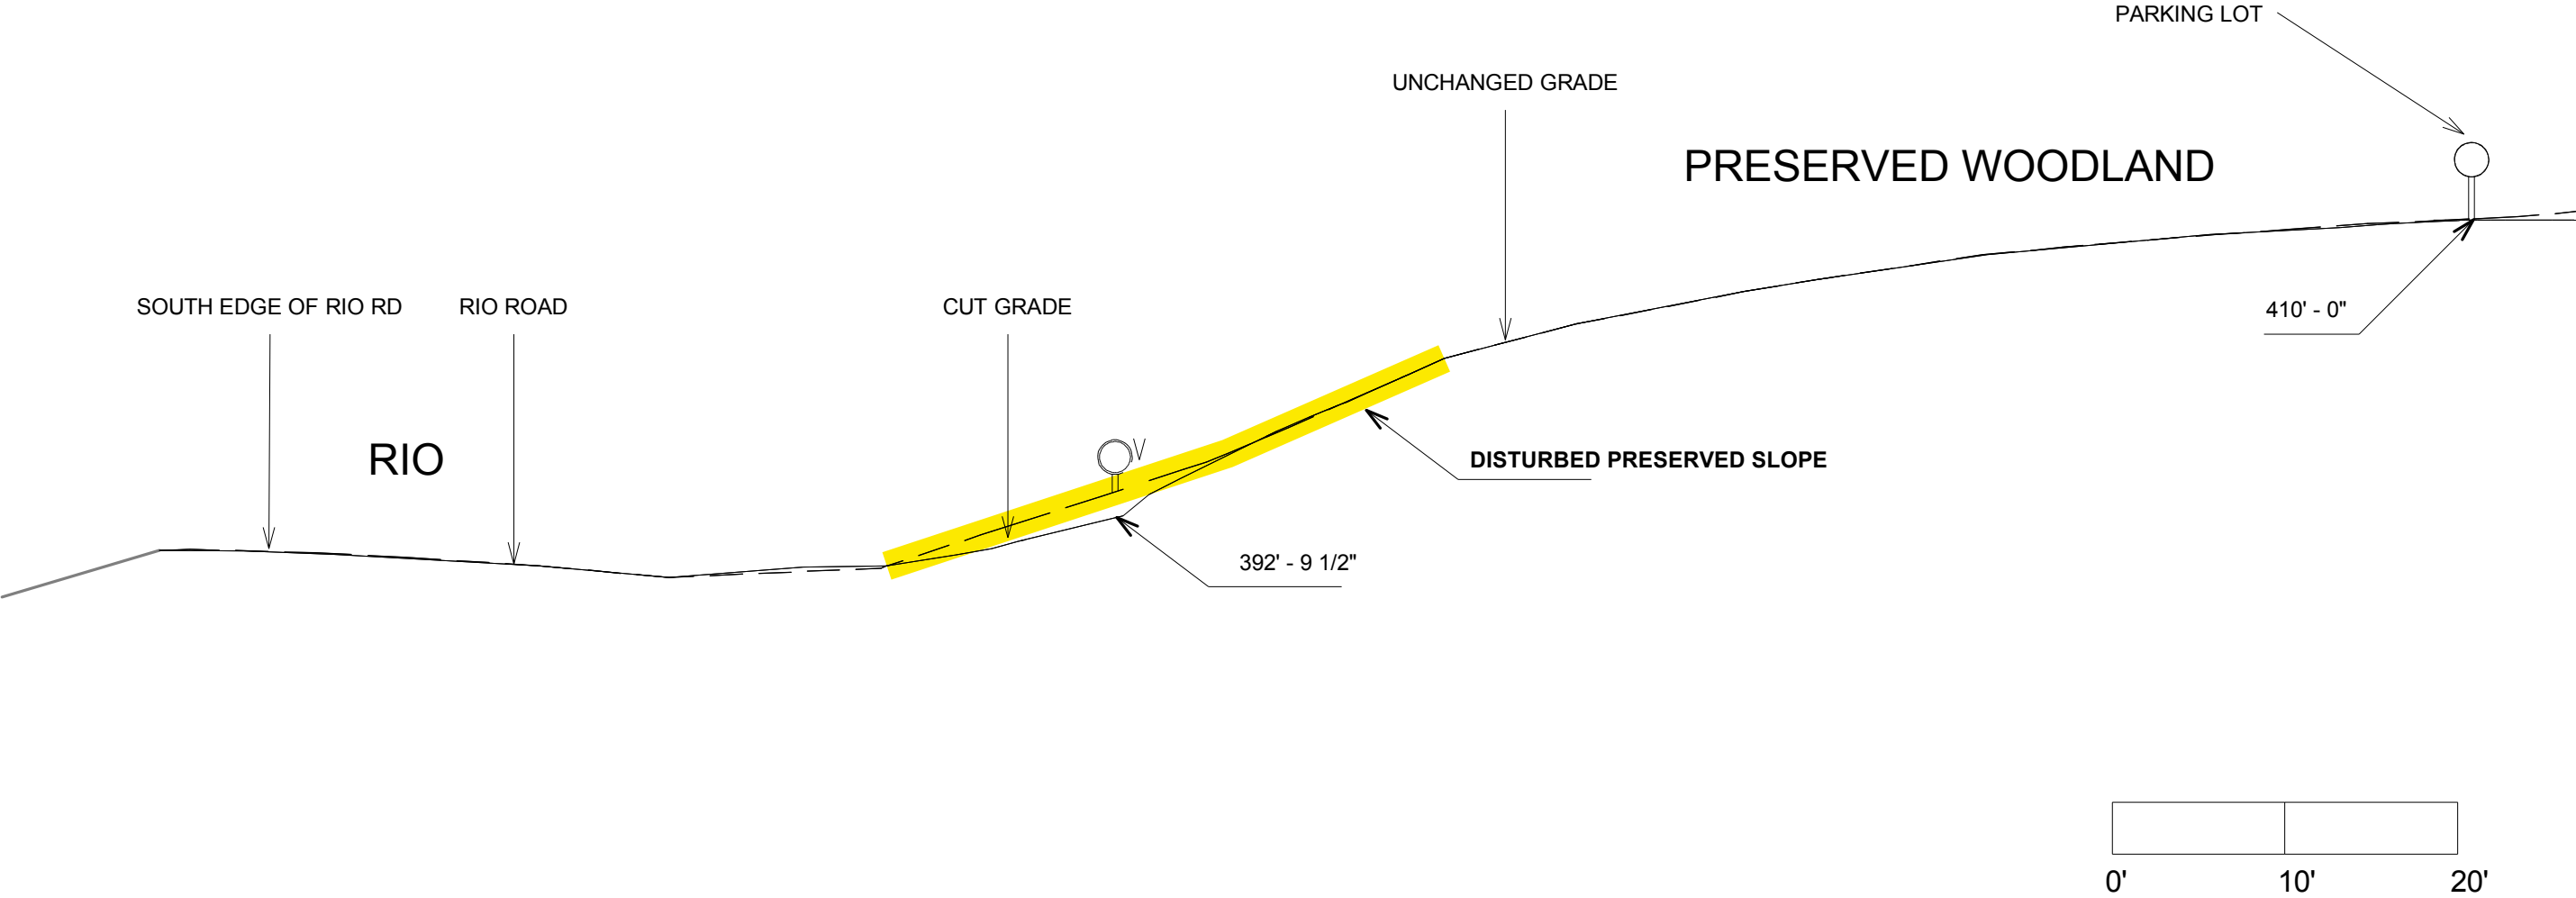


3) PARKING LOT SECTION

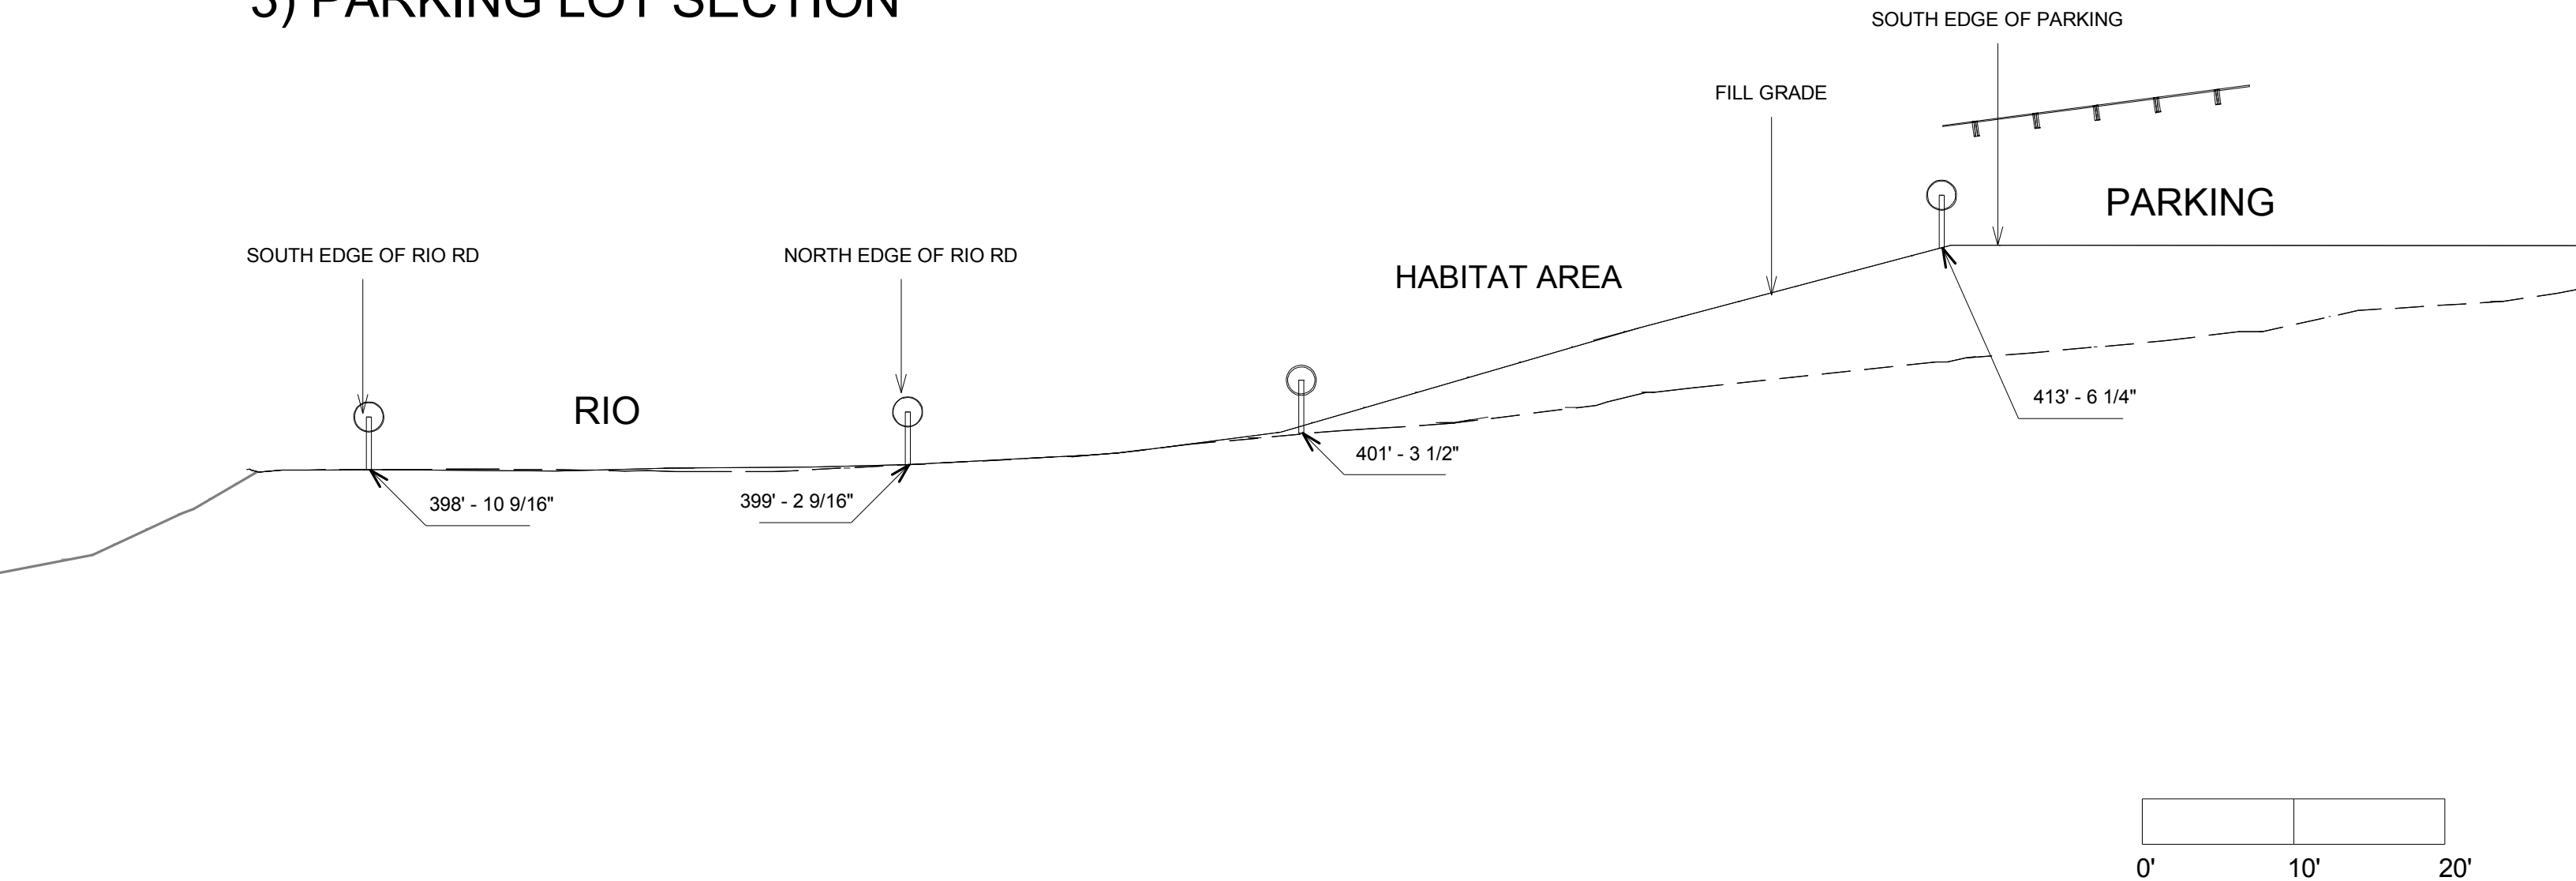

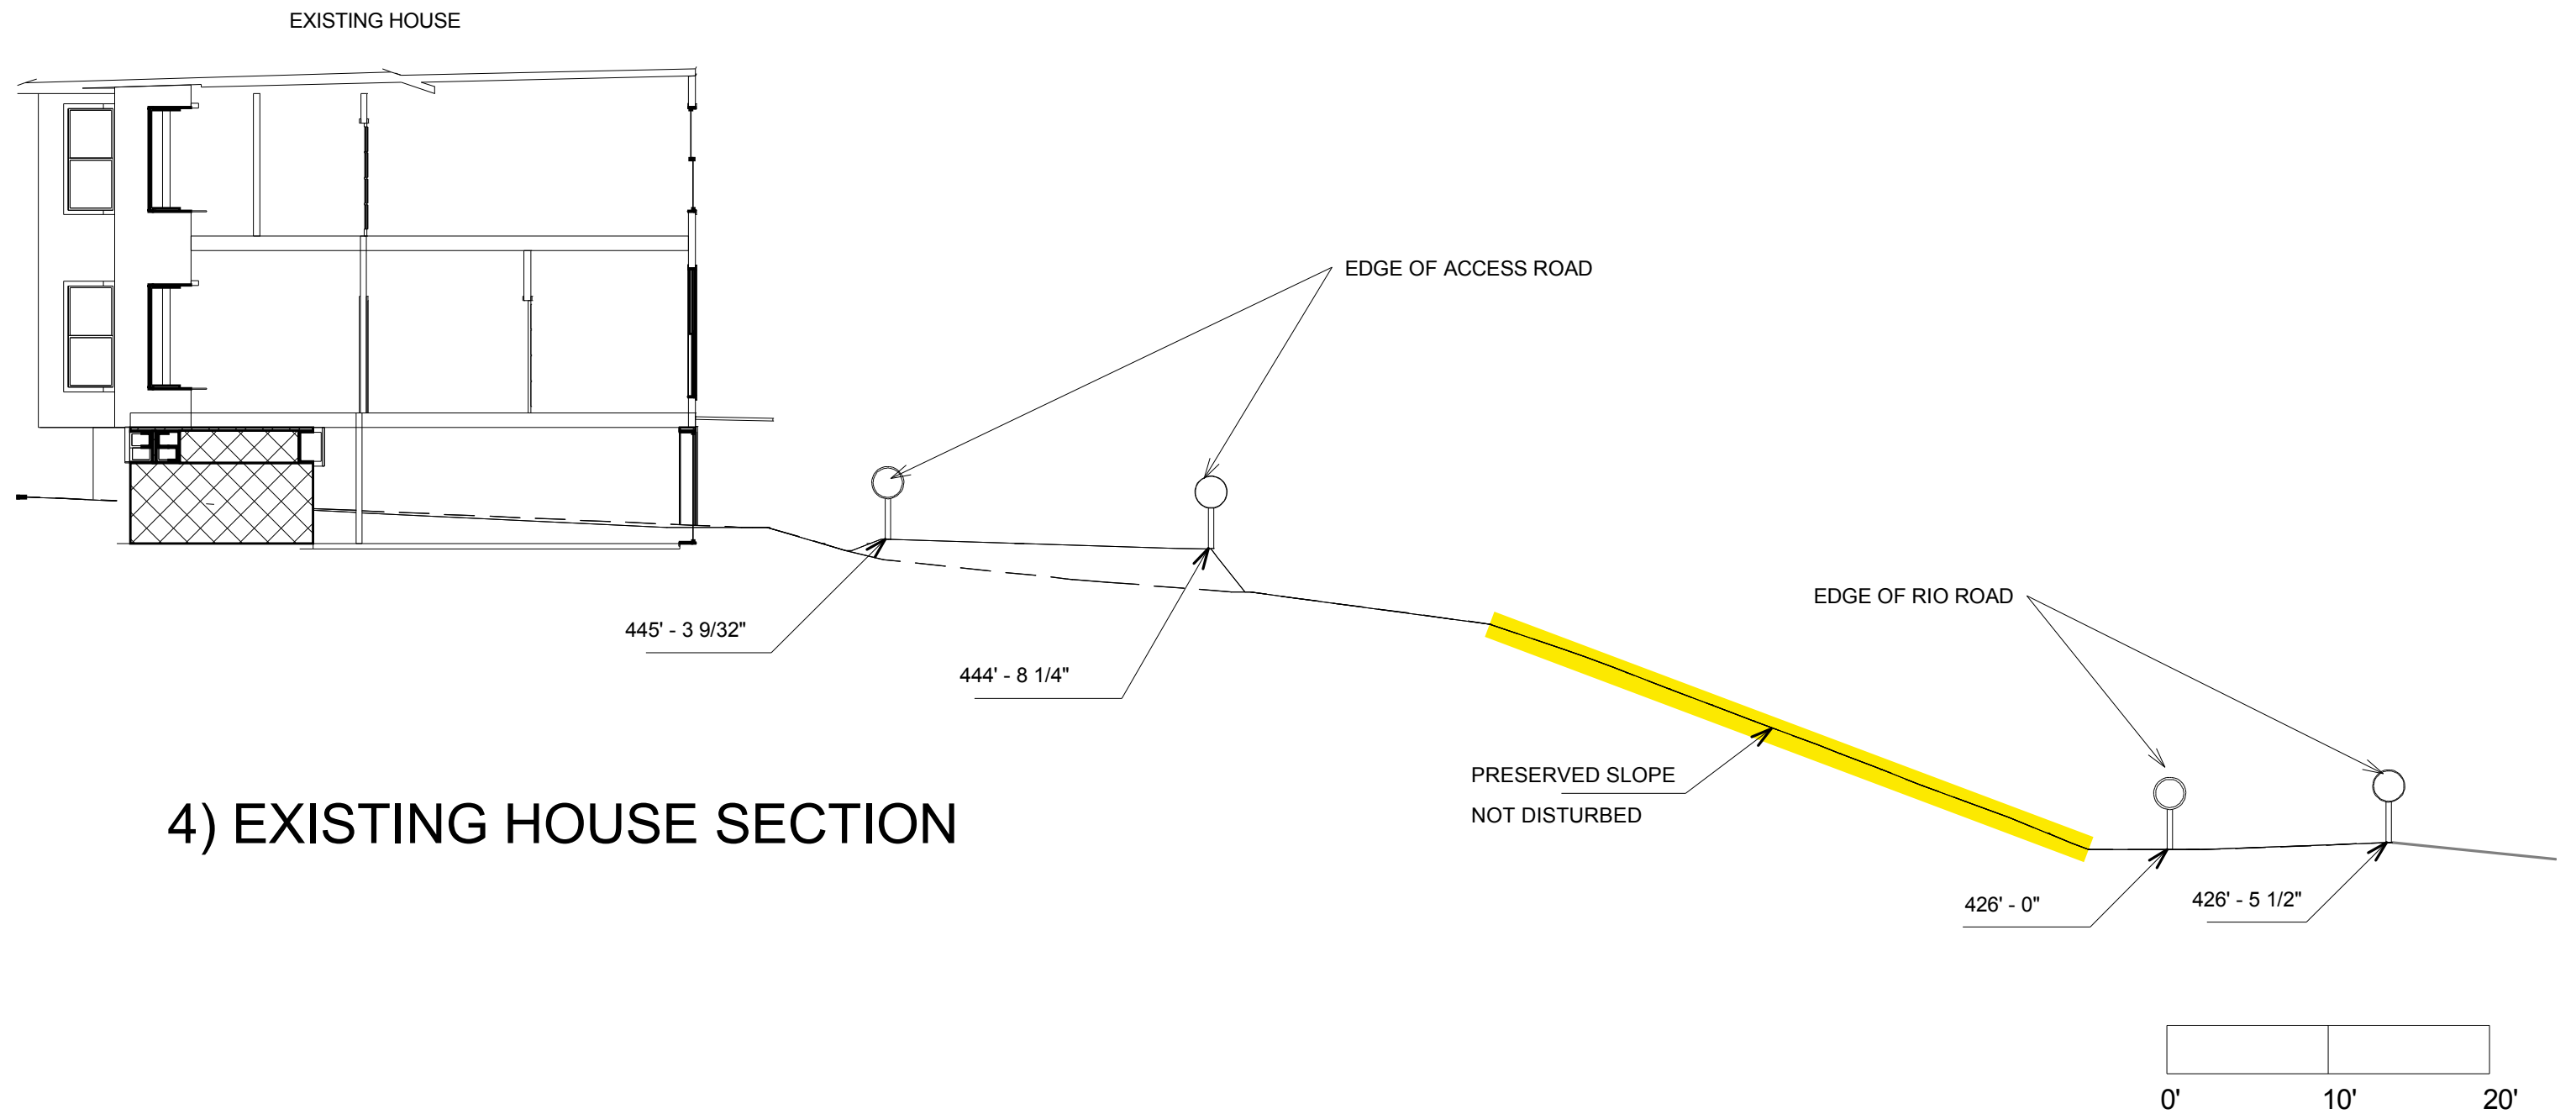

4) EXISTING HOUSE SECTION



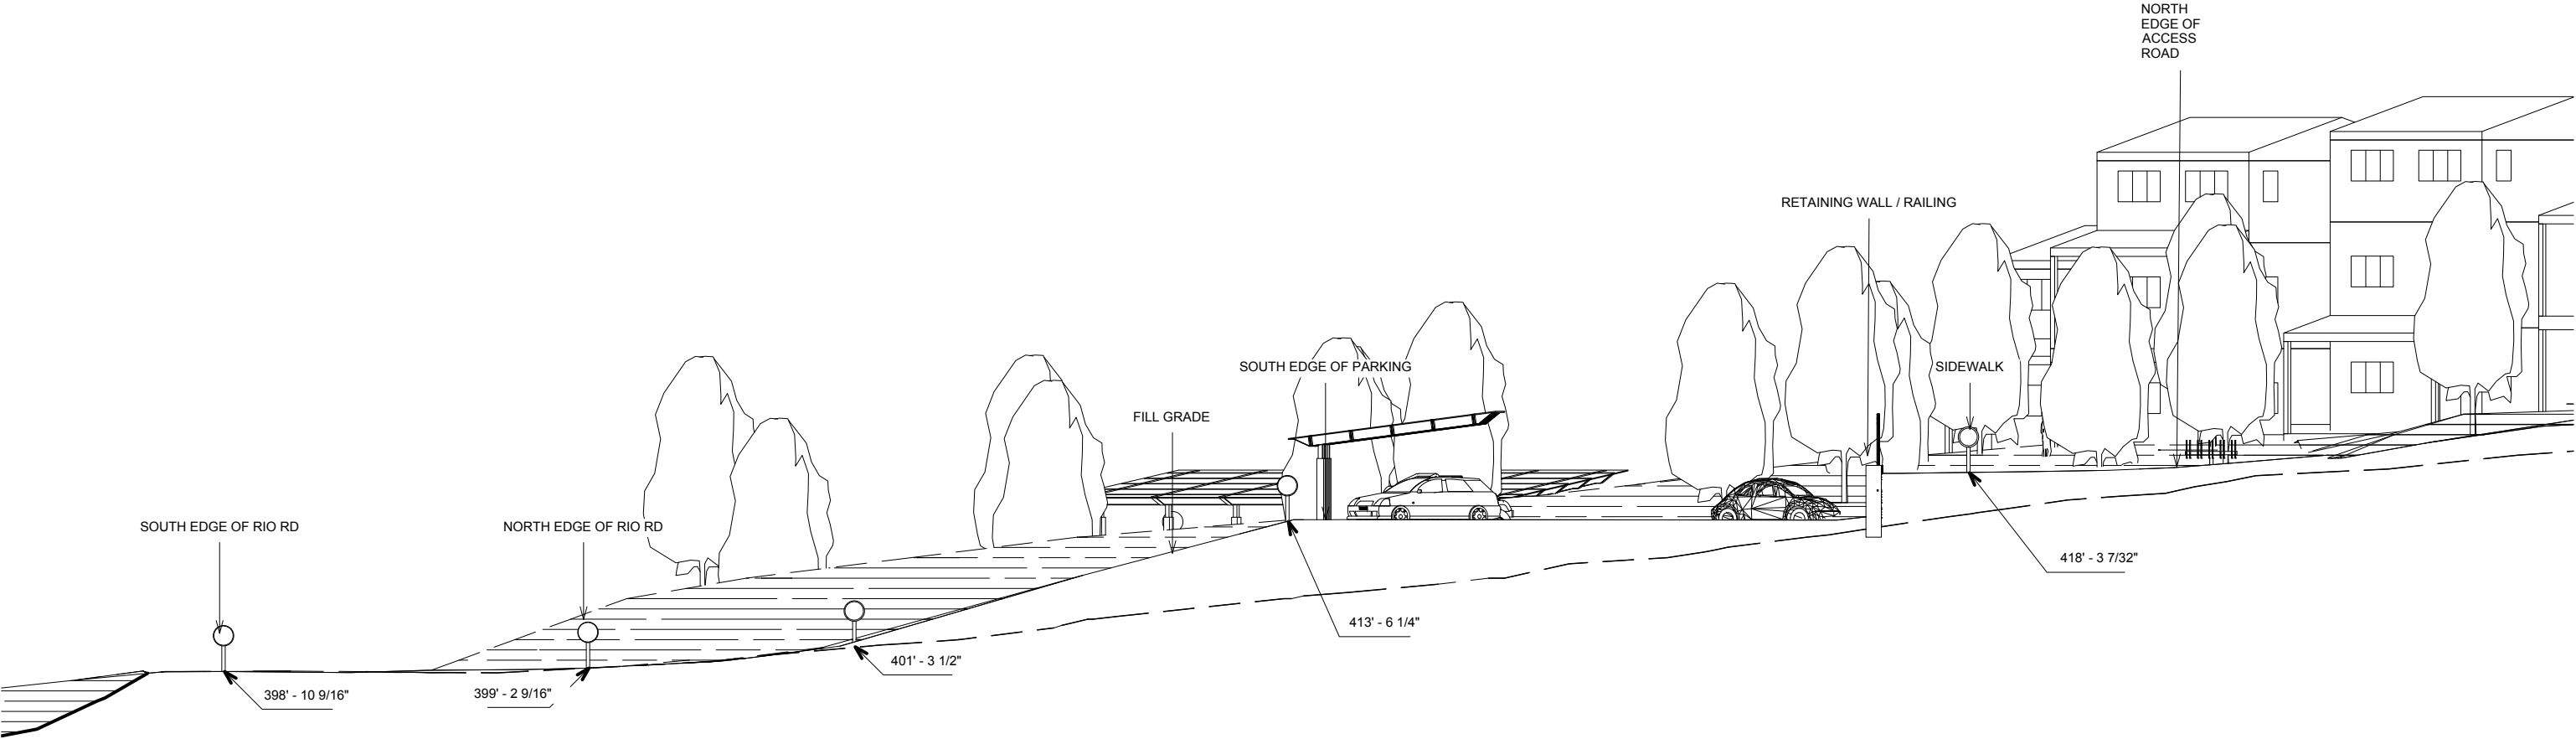

NOT TO SCALE
SITE TRANSECT: CLOSE-UP


EXHIBIT 4

ECOVILLAGE CHARLOTTESVILLE
STORMWATER IMPROVEMENTS


- IMPROVED DRAINAGE ALONG RIO RD. EAST WITH ADEQUATE GUTTERS AND DITCHES
- NEW STORM DRAIN UNDER RIO RD EAST TO CAPTURE ADDITIONAL RUNOFF
- BOULDERS/GABIONS ALONG ADJACENT PROPERTY TO REDUCE POTENTIAL EROSION

ECOVILLAGE: PROPOSED ENTRANCE LAYOUT


02-04-2019

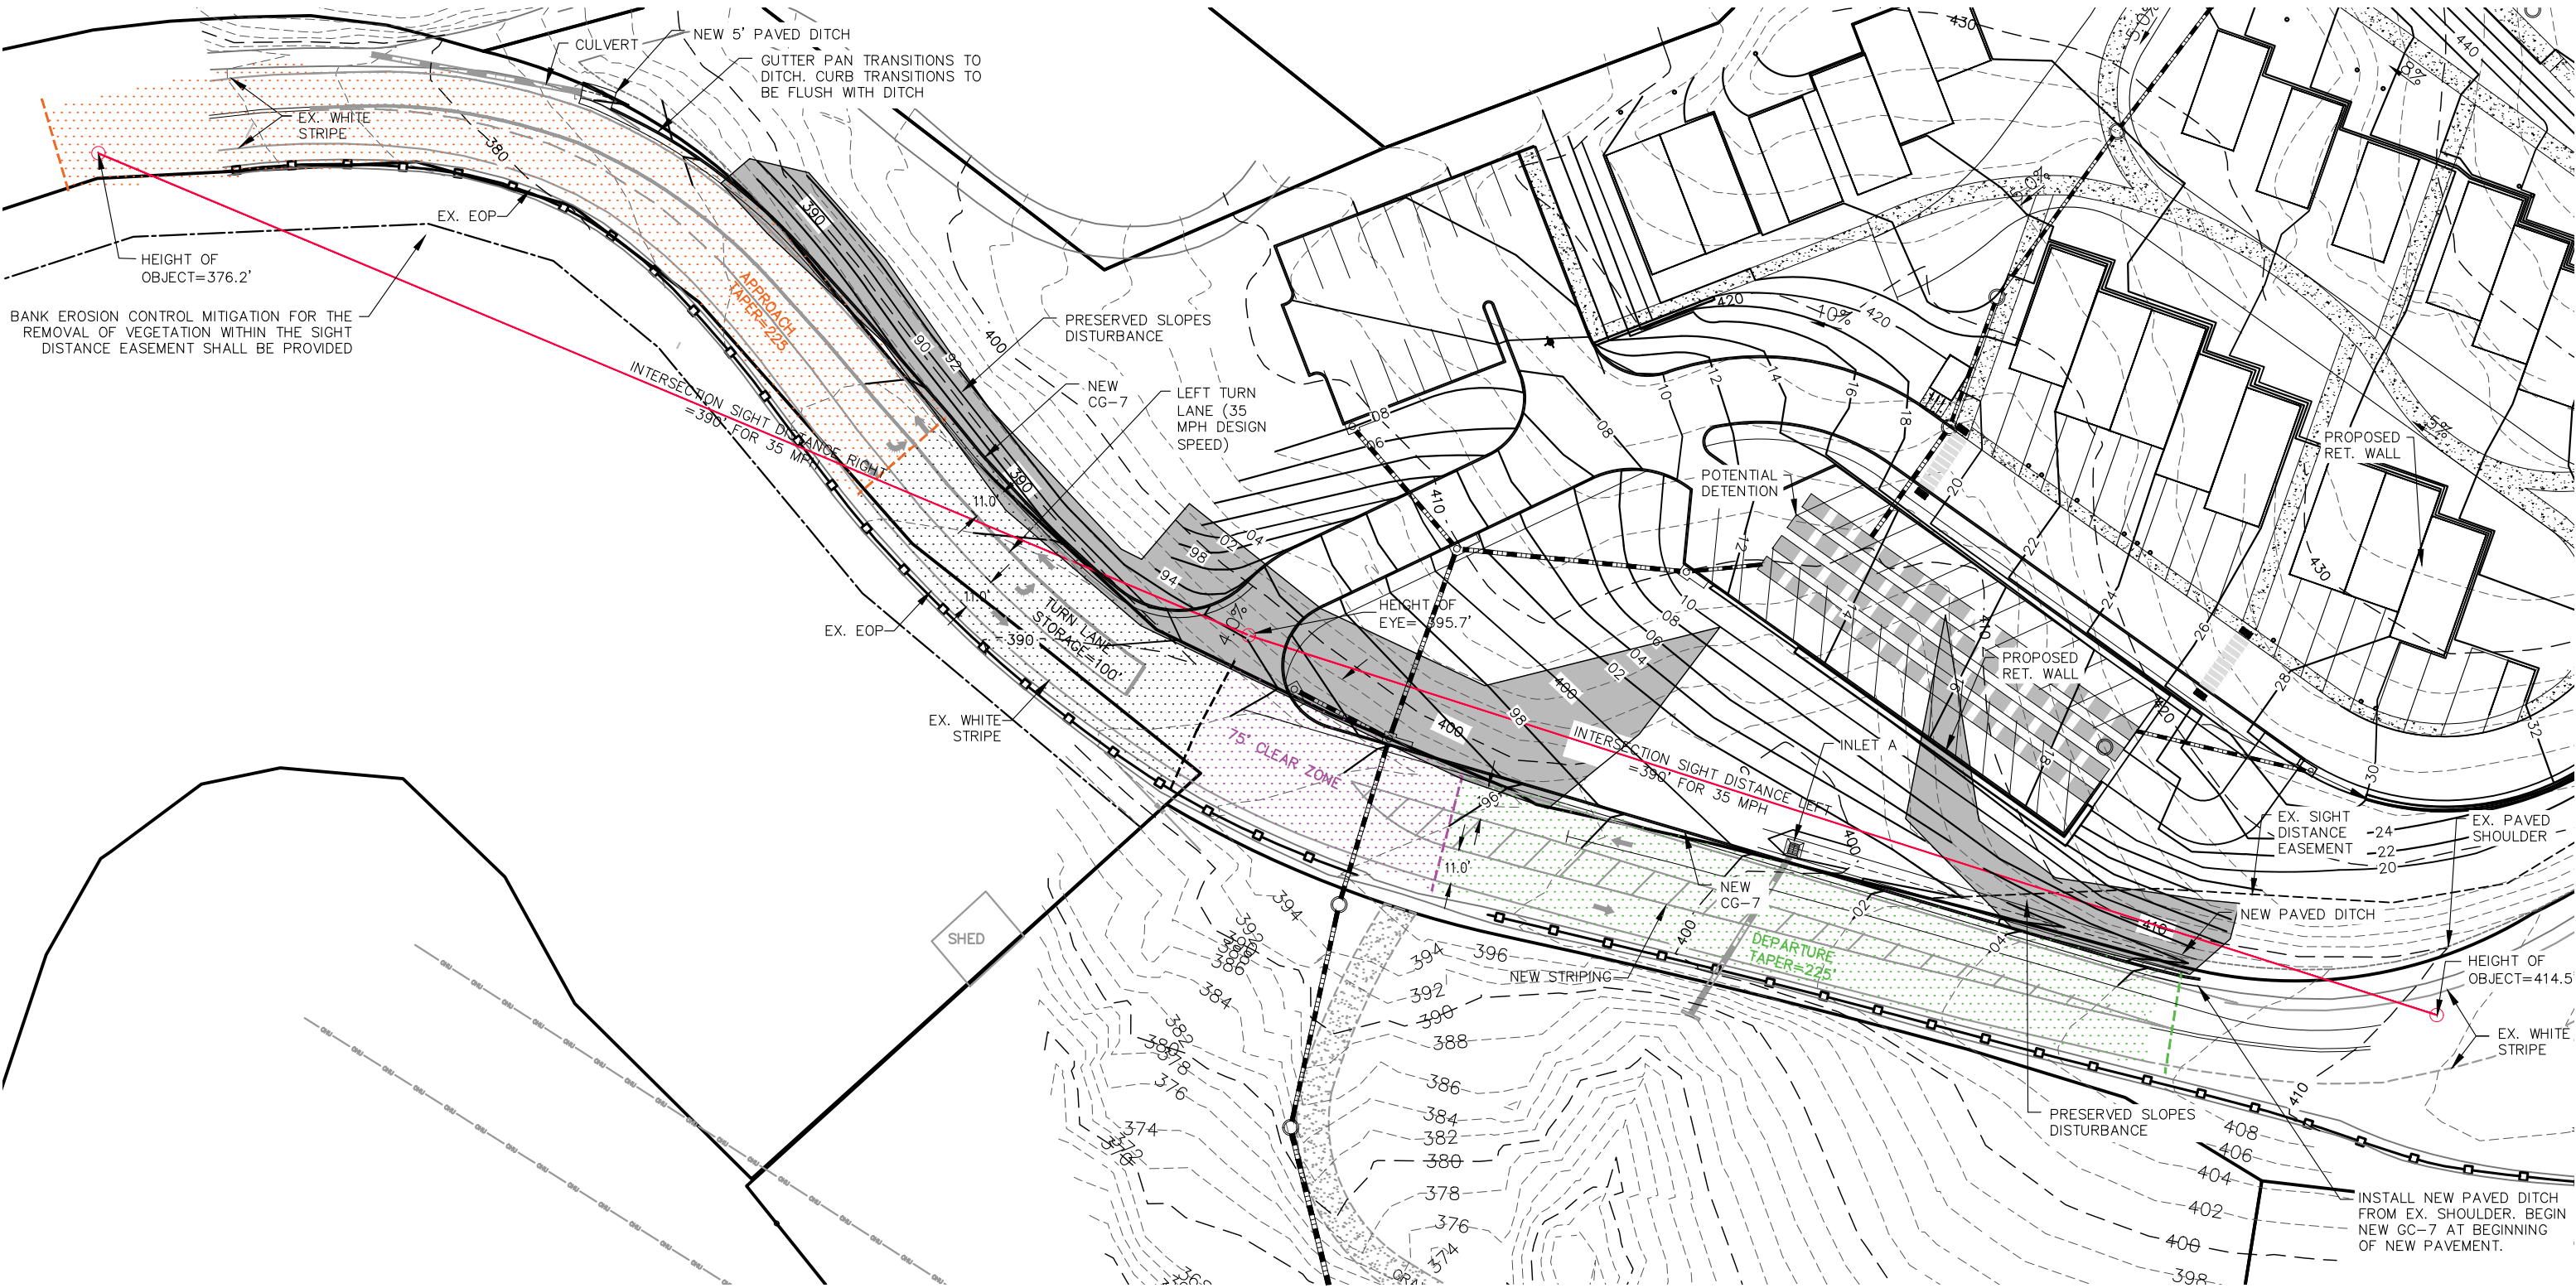

NOTES
SOURCE OF TOPO: FIELD SURVEY BY
ROGER W. RAY & ASSOC. SURVEY
COMPLETED SEPTEMBER 7, 2018.
AADT OF RIO ROAD EAST = 10,000
TRIPS. RIO ROAD EAST IS A MAJOR
URBAN COLLECTOR, GS-7.

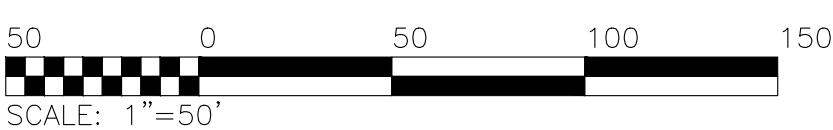

**ECO VILLAGE
EXISTING CONDITIONS
TECHNICAL EXHIBIT**

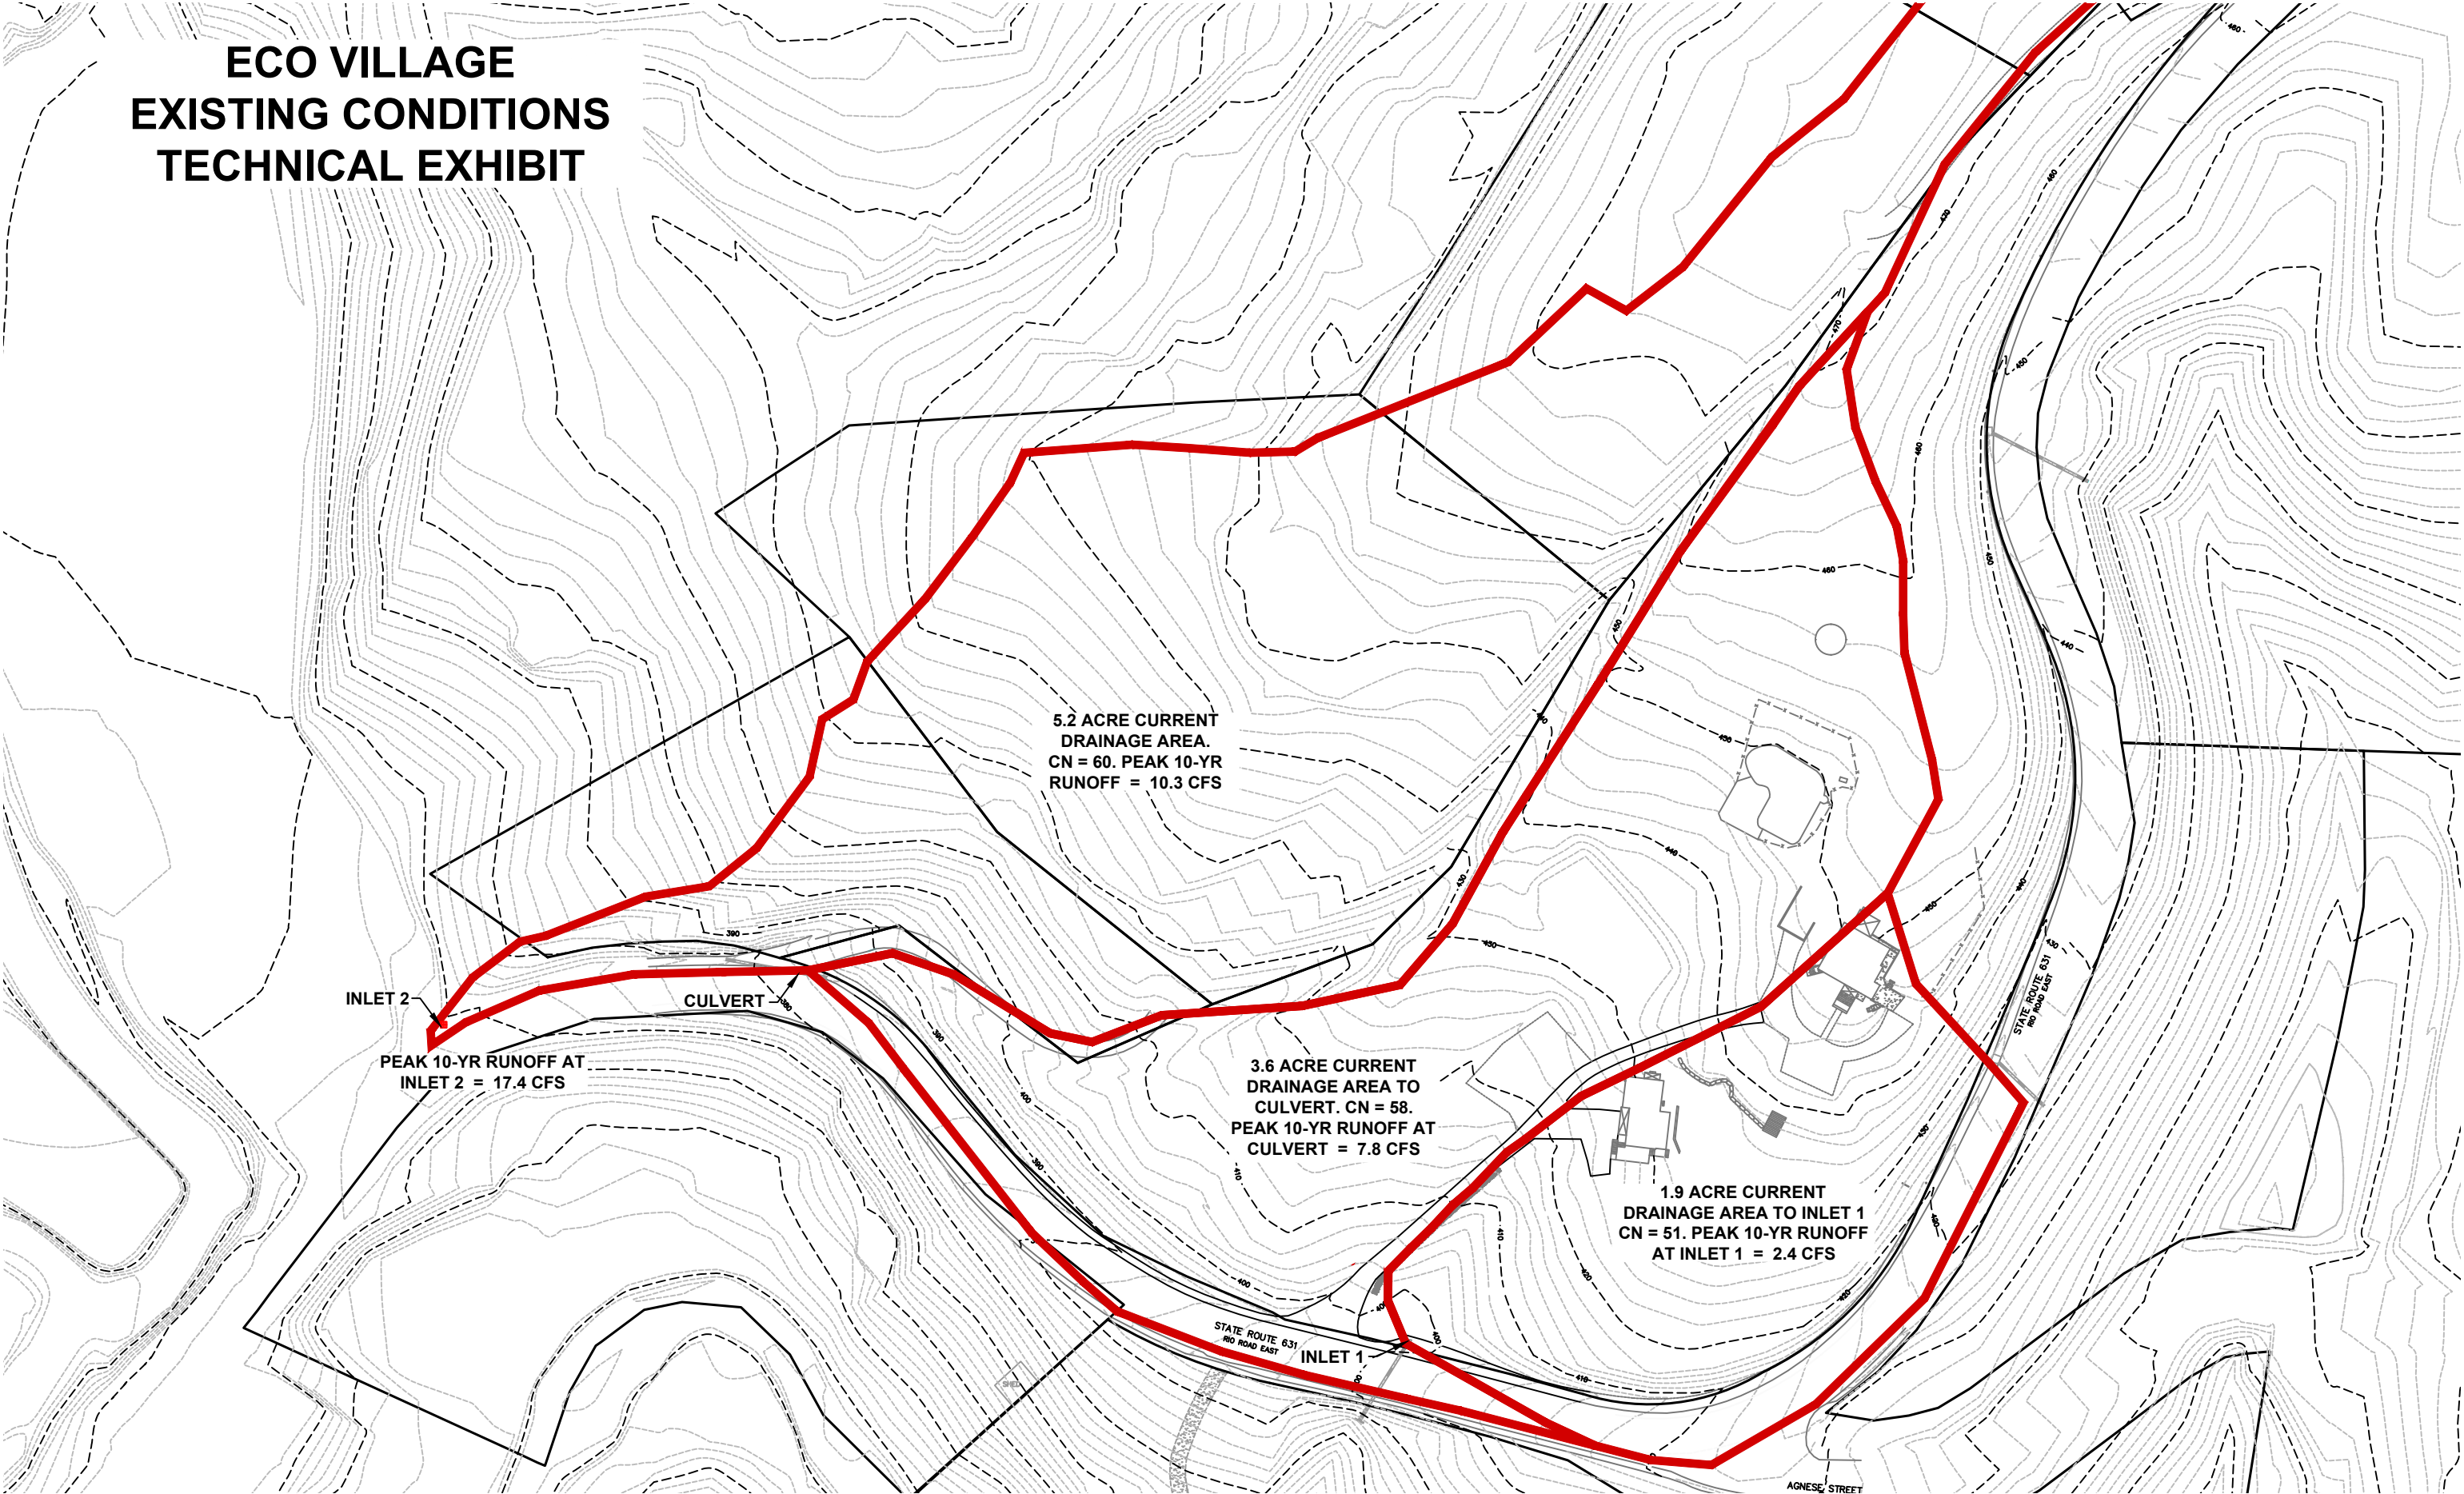


STORMWATER: PRE-DEVELOPMENT

SHIMP ENGINEERING P.C.

ATTACHMENT G

**ECO VILLAGE
PROPOSED IMPROVEMENTS
TECHNICAL EXHIBIT**

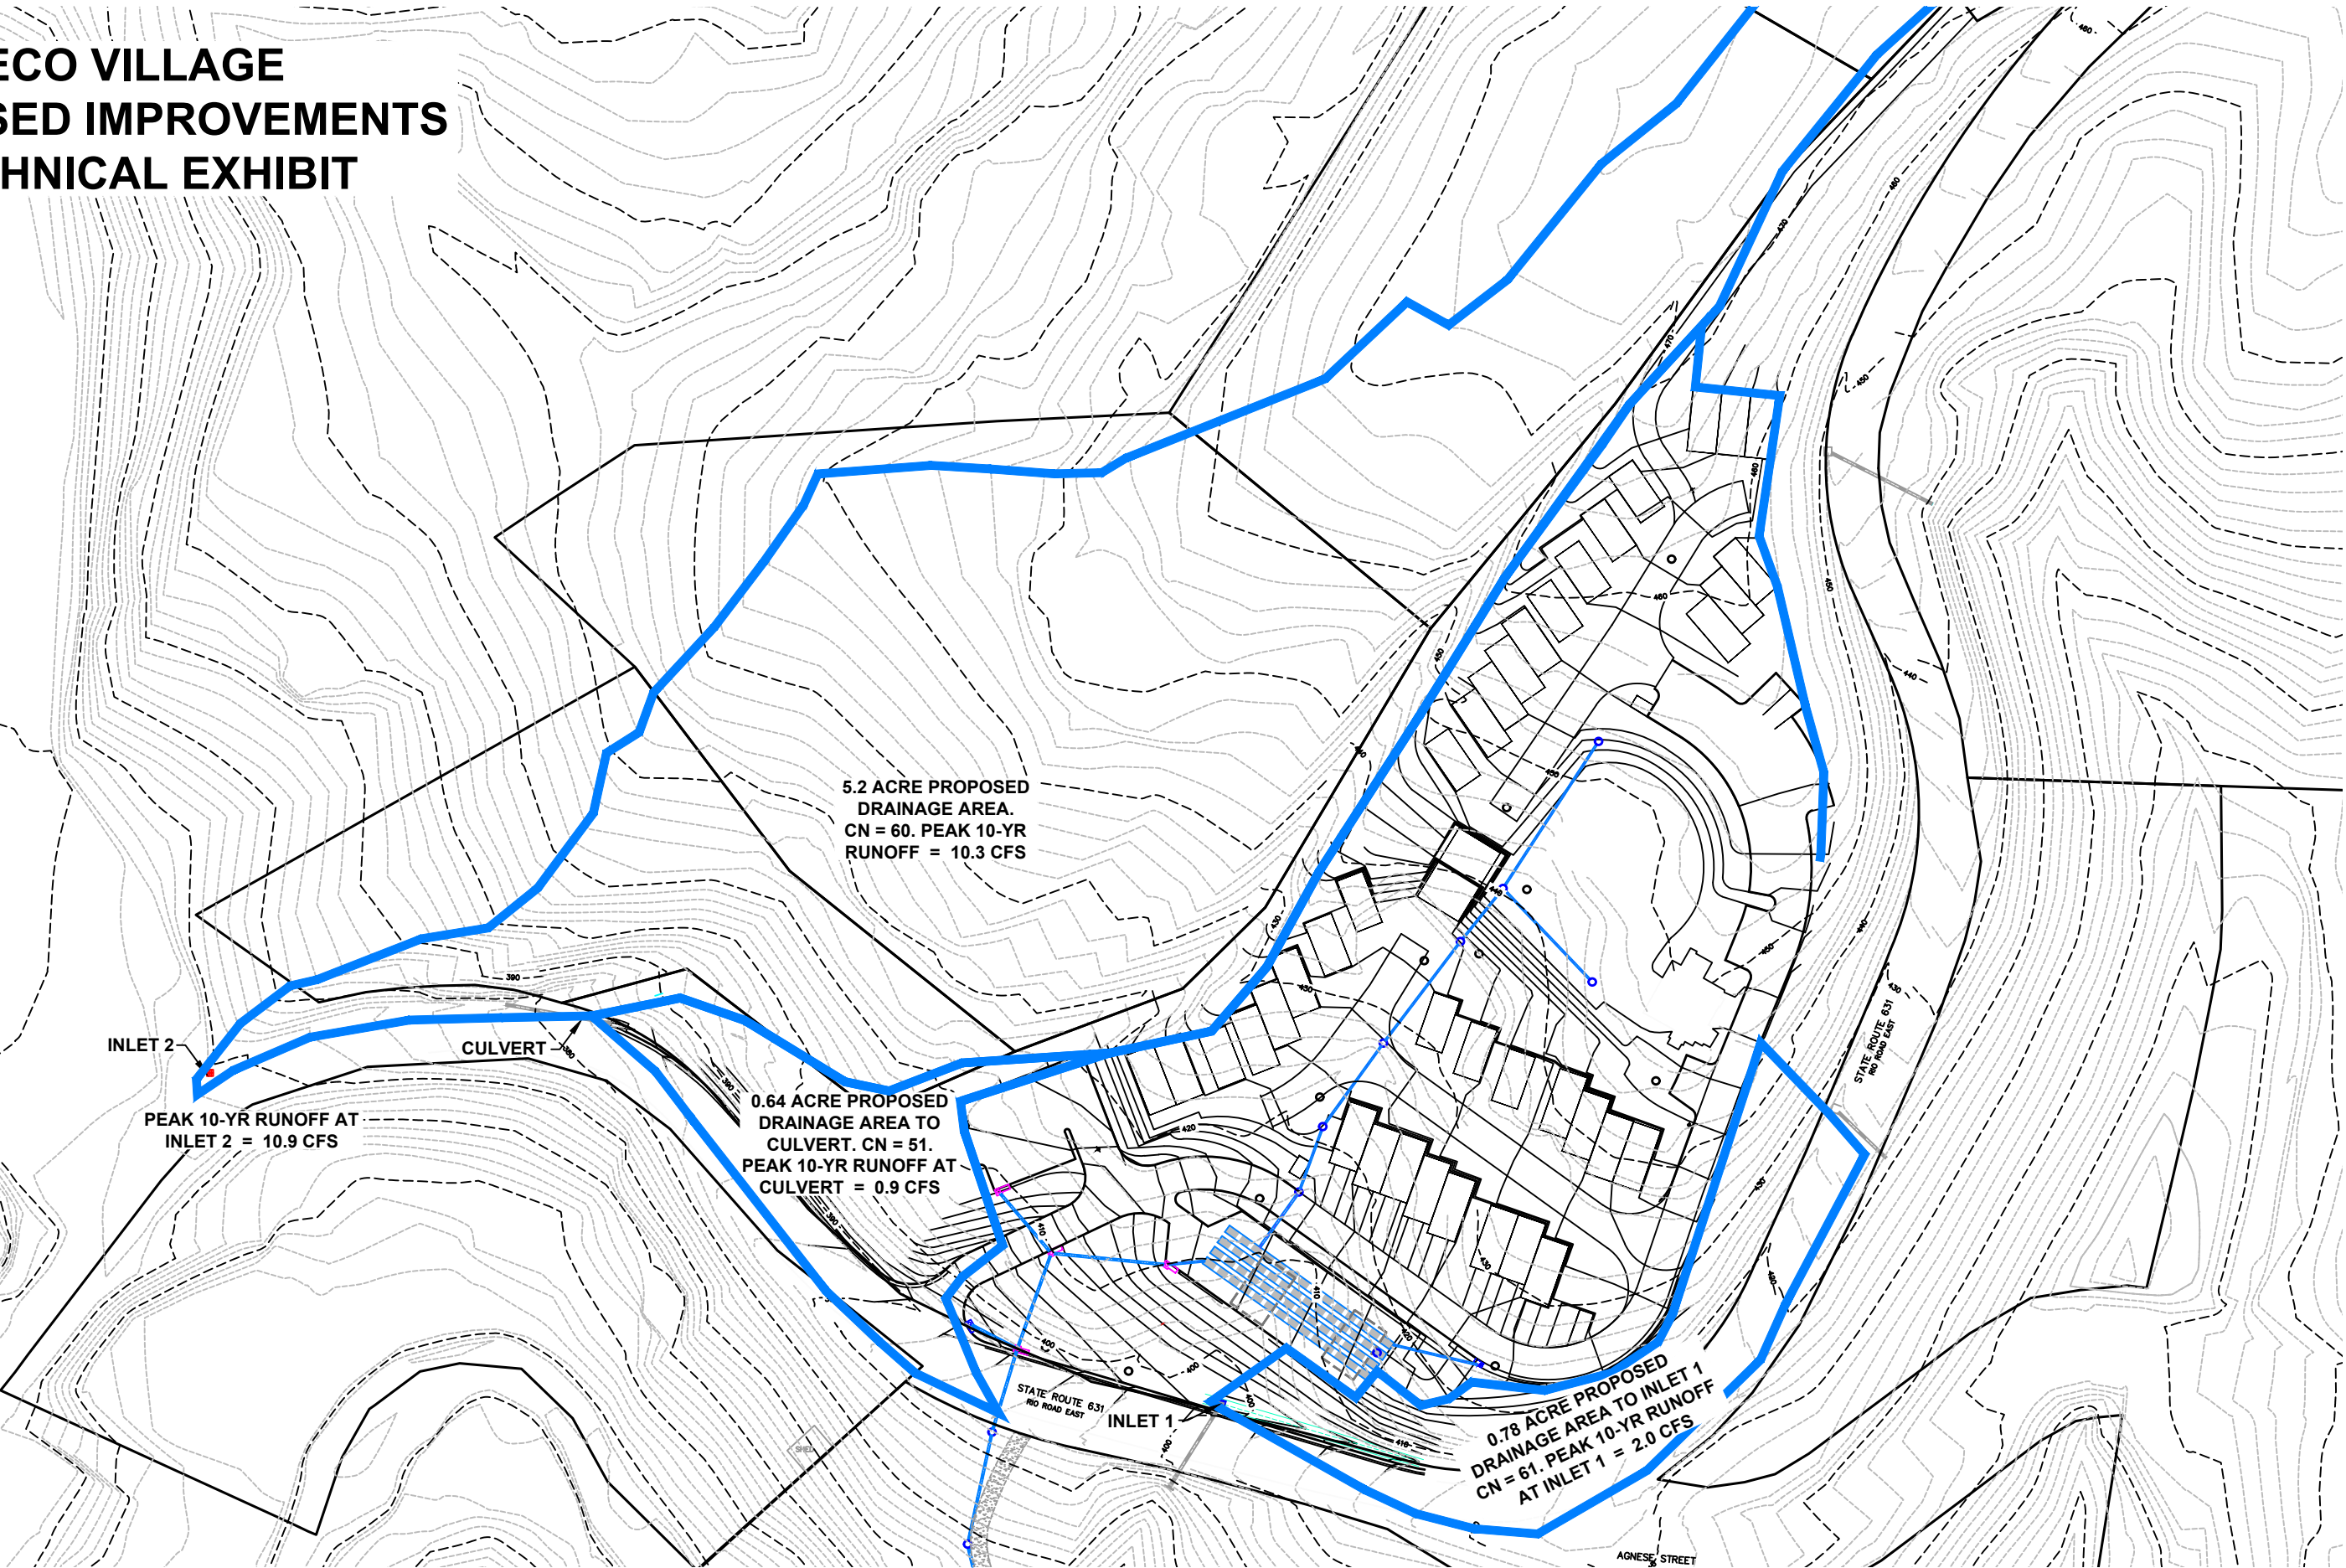

STORMWATER: POST-DEVELOPMENT

EXHIBIT 5

ECOVILLAGE CHARLOTTESVILLE
HABITAT REDEVELOPMENT AREA

- NATIVE PLANT COMMUNITY MODELED AFTER MESIC MIXED HARDWOOD FOREST
- INTEGRATE PLANTING INTO PRESERVED WOODLAND TO CREATE A CONTINUOUS PLANT COMMUNITY
- PLANTING ORGANIZED BY STRATA TO PROVIDE CANOPY, SUB-CANOPY, SHRUB, AND HERBACEOUS LAYERS

LANDSCAPING NOTES:
HABITAT REDEVELOPMENT
SPECIES MODELED AFTER MESIC MIXED HARDWOOD FOREST PLANT COMMUNITY AS DEFINED BY VIRGINIA DEPARTMENT OF CONSERVATION AND RECREATION
-ALL SPECIES IN LANDSCAPE PLAN ARE NATIVE, CONFIRMED ON 'VIRGINIA DEPARTMENT OF CONSERVATION & RECREATION'
DOCUMENTATION WITHIN THE 50% PERCENTILE OF RECORDED PLOTS SAMPLES.
-A VARIETY OF HERBACEOUS AND SHRUBS TO ESTABLISH A VARIED AND MORE NATURAL HABITAT FOR NATIVE WILDLIFE SPECIES

LANDSCAPE SCHEDULE: TREES					
Plant Symbol	Planting Type	Botanical Name	Common Name	Min. Cal./Height	Quantity
	Large Shade Tree	Fagus grandifolia	American Beech	1" Cal.	TBD
	Large Shade Tree	Liriodendron tulipifera	Tulip Poplar	1" Cal.	TBD
	Large Shade Tree	Quercus alba	White Oak	1" Cal.	TBD
	Evergreen	Ilex opaca	American Holly	4-5' Ht.	TBD
	Small Tree	Carpinus caroliniana	American Hornbeam	4-5' Ht.	TBD

- NOTES:
- Contractor to apply wood chip bedding around all proposed trees and shrubs.
 - All site plantings of trees and shrubs shall be allowed to reach, and be maintained at, mature height; the topping of trees is prohibited. Shrubs and trees shall be pruned minimally and only to support the overall health of the plant.
 - Groundcovers are to be planted up to the edge of the rootball. Rootballs to be covered in mulch. Not mulch to be placed against the trunk of the tree..

LANDSCAPE SCHEDULE: SHRUB						
Symbol	Planting Type	Botanical Name	Common Name	Height	Spacing	Quantity
	Deciduous Shrub	Viburnum acerifolium	Mapleleaf viburnum	24" Ht./Plug	AS SHOWN	TBD
	Deciduous Shrub	Viburnum prunifolium	Blackhaw	24" Ht.	AS SHOWN	TBD
	Deciduous Shrub	Rhododendron periclymenoides	Pinxterbloom azalea	24" Ht.	AS SHOWN	TBD
	Deciduous Shrub	Euonymus americanus	Strawberry bush	24" Ht.	AS SHOWN	TBD
	Broadleaf Evergreen	Kalmia latifolia	Mountain laurel	24" Ht.	AS SHOWN	TBD

LANDSCAPE SCHEDULE: GROUNDCOVER						
Symbol	Planting Type	Botanical Name	Common Name	Seed	Spacing	Quantity
	Herbaceous	Polygonatum biflorum	Solomon's Seal	Var.	2' O.C.	TBD
	Herbaceous	Sanguinaria canadensis	Bloodroot	Var.	2' O.C.	TBD
	Herbaceous	Symphytrichum cordifolium	Blue wood-aster	Var.	2' O.C.	TBD
	Herbaceous	Eurybia divaricata	White wood-aster	Var.	2' O.C.	TBD
	Fern	Polystichum acrostichoides	Christmas Fern	Var.	2' O.C.	TBD



SHIMP ENGINEERING, P.C.
ENGINEERING - LAND PLANNING - PROJECT MANAGEMENT
201 E. MAIN ST., SUITE M
CHARLOTTEVILLE, VA 22902
PHONE: (434) 207-6086
JUSTIN@SHIMP-ENGINEERING.COM



HABITAT REDEVELOPMENT		
Rev. #	Date	Description
1	08/20/2018	POST PRE-APP EDITS

INITIAL SITE DEVELOPMENT PLAN FOR
ECOVILLAGE CHARLOTTEVILLE
ALBEMARLE COUNTY, VIRGINIA

Date	07/16/18
Scale	1" = 30'
Sheet No.	C7 OF 8
File No.	16.009

Ecovillage Habitat Redevelopment: Landscape Section

Vegetate slopes along Rio Rd Corridor to improve habitat and runoff

Local Wildlife



Birds of Prey
Utilize larger trees to survey area



Song Birds
Feed on insects and fruiting trees



Insects
Local pollinators



Critters
Utilize ground cover for protection

Native Planting List

Forest Type: Mesic Hardwood Forest

Planting strata modeled of native plant species community

TREE	
Planting Type	Botanical Name
Large Shade Tree	Fagus grandifolia
Large Shade Tree	Liriodendron tulipifer
Large Shade Tree	Quercus alba
Broadleaf Evergreen	Ilex opaca
Small Tree	Carpinus caroliniana
SHRUB	
Planting Type	Botanical Name
Deciduous Shrub	Viburnum acerifolium
Deciduous Shrub	Viburnum prunifolium
Deciduous Shrub	Rhododendron periclymenoide
Deciduous Shrub	Euonymus americanus
Broadleaf Evergreen	Kalmia latifolia
GROUNDCOVER/ HERBACEOUS	
Planting Type	Botanical Name
Herbaceous	Polygonatum biflorum
Herbaceous	Sanguinaria
Herbaceous	Symphyotrichum cordifolium
Herbaceous	Eurybia divaricata
Fern	Polystichum acrostichoides



HABITAT REDEVELOPMENT SECTION SCHEMATIC


Ecovillage Habitat Redevelopment: Landscape Section

Vegetate slopes along Rio Rd Corridor to improve habitat and runoff

Stormwater

Forest as green infrastructure

- Roots retain and uptake stormwater
- Decrease erosion
- Encourage infiltration

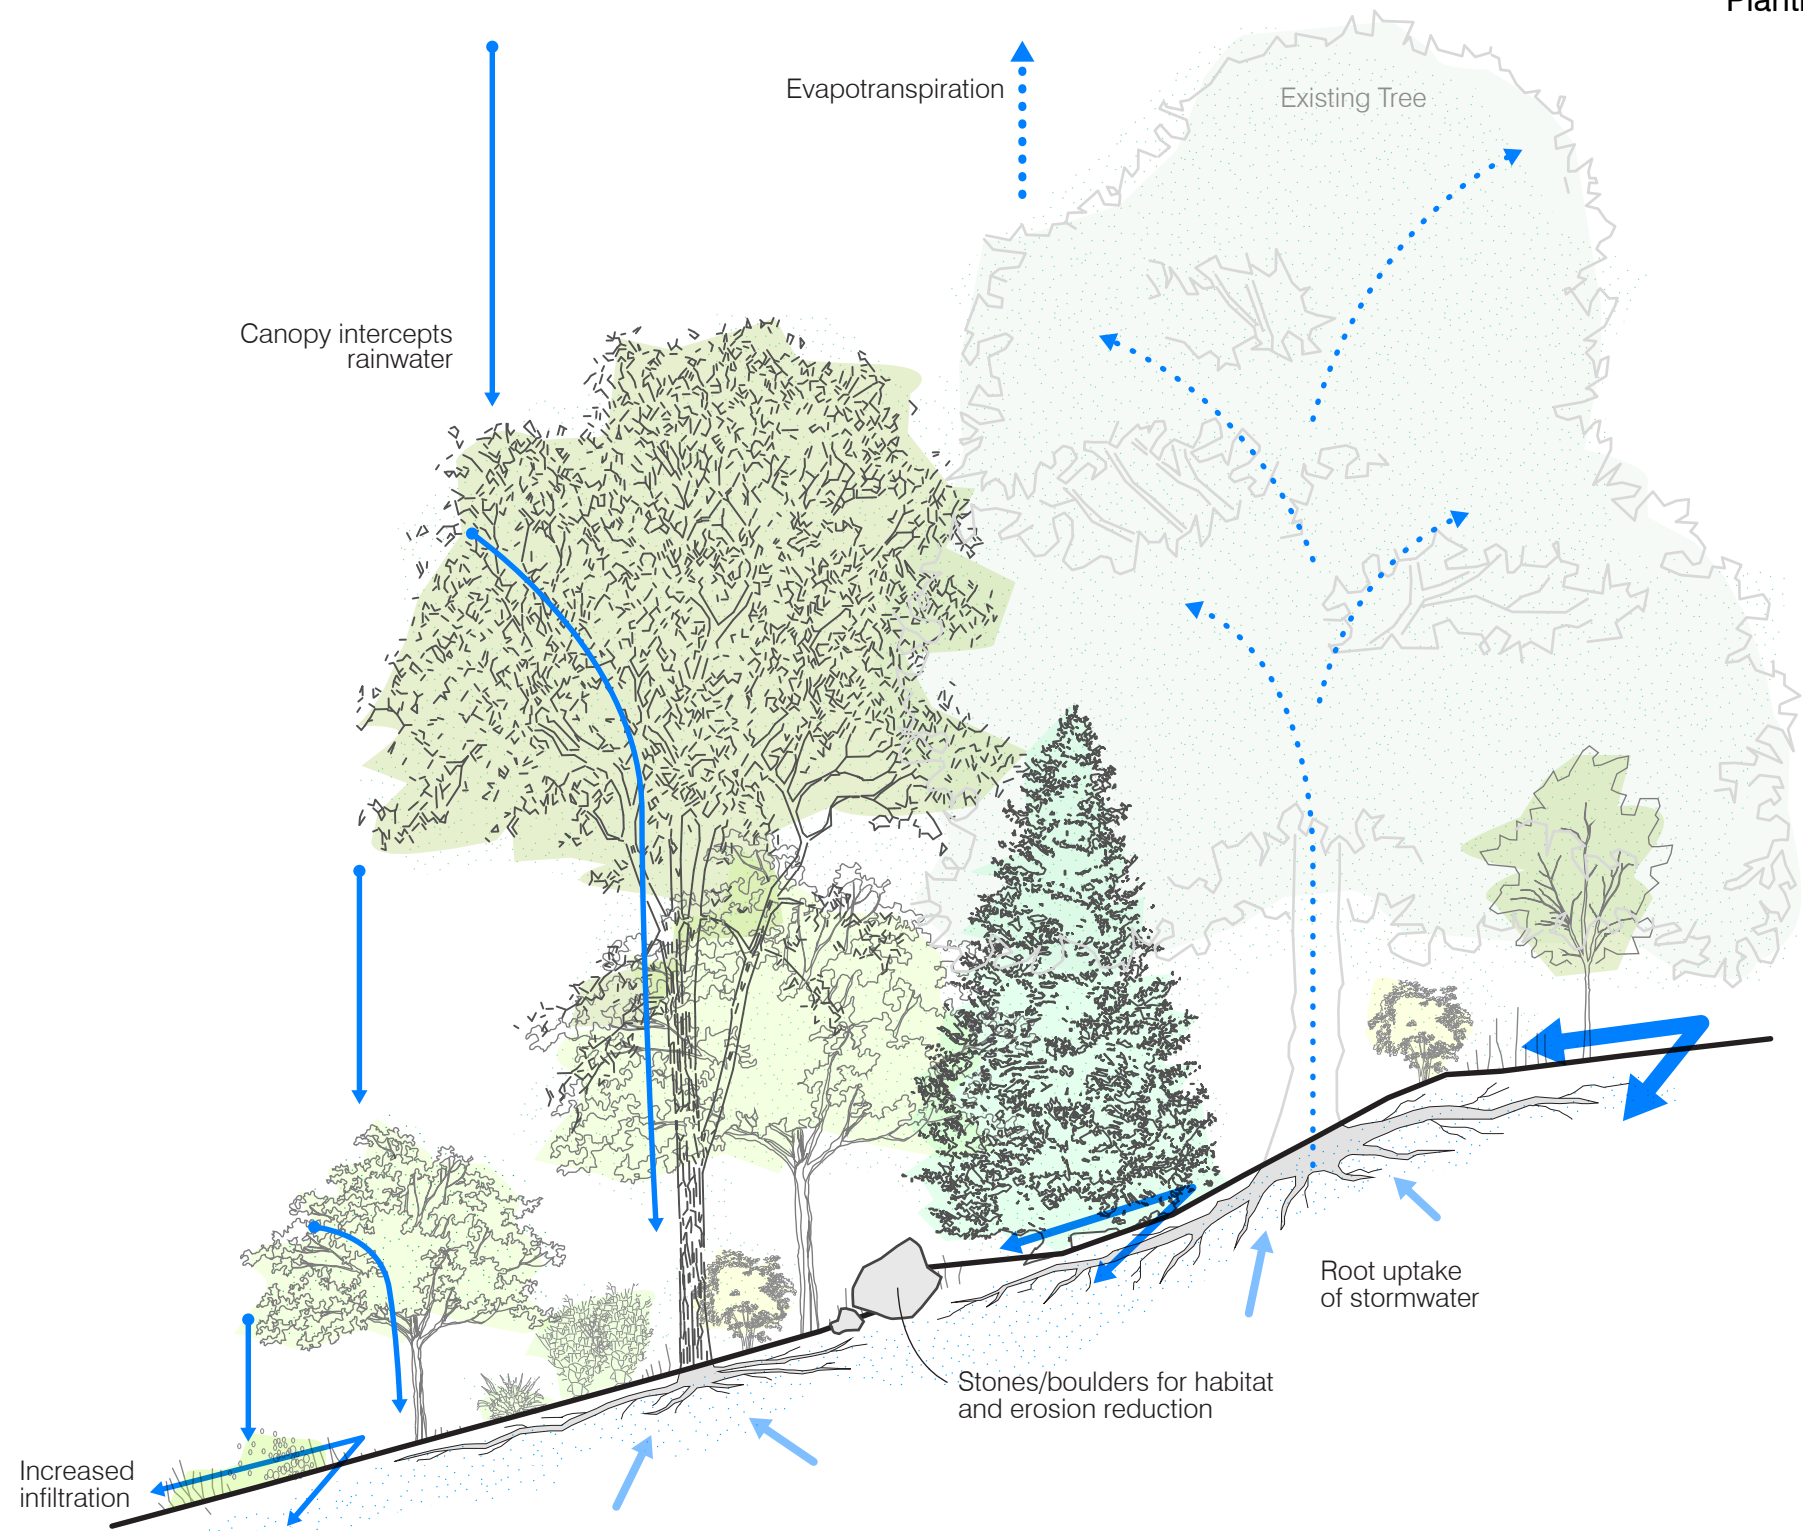

Native Planting List

Forest Type: Mesic Hardwood Forest


Planting strata modeled of native plant species community

TREE	
Planting Type	Botanical Name
Large Shade Tree	Fagus grandifolia
Large Shade Tree	Liriodendron tulipifer
Large Shade Tree	Quercus alba
Broadleaf Evergreen	Ilex opaca
Small Tree	Carpinus caroliniana
SHRUB	
Planting Type	Botanical Name
Deciduous Shrub	Viburnum acerifolium
Deciduous Shrub	Viburnum prunifolium
Deciduous Shrub	Rhododendron periclymenoide
Deciduous Shrub	Euonymus americanus
Broadleaf Evergreen	Kalmia latifolia
GROUNDCOVER/HERBACEOUS	
Planting Type	Botanical Name
Herbaceous	Polygonatum biflorum
Herbaceous	Sanguinaria
Herbaceous	Symphyotrichum cordifolium
Herbaceous	Eurybia divaricata
Fern	Polystichum acrostichoides

EXHIBIT 6

ECOVILLAGE CHARLOTTESVILLE
SCHEMATIC GREEN INFRASTRUCTURE


- GREEN INFRASTRUCTURE IS BEING EXPLORED ACROSS THE WHOLE ECOVILLAGE SITE
- VEGETATED STREET VISUALIZATION
- CASE STUDY: RETAINING WALLS INTEGRATED INTO THE LANDSCAPE
- CASE STUDY: BIOFILTERS IMPLEMENTED THROUGHOUT THE SITE
- CASE STUDY: WATER SAVING STRUCTURES FOR THE HOMES
- CASE STUDY: GREEN ROOF FOR THE COMMON AREA

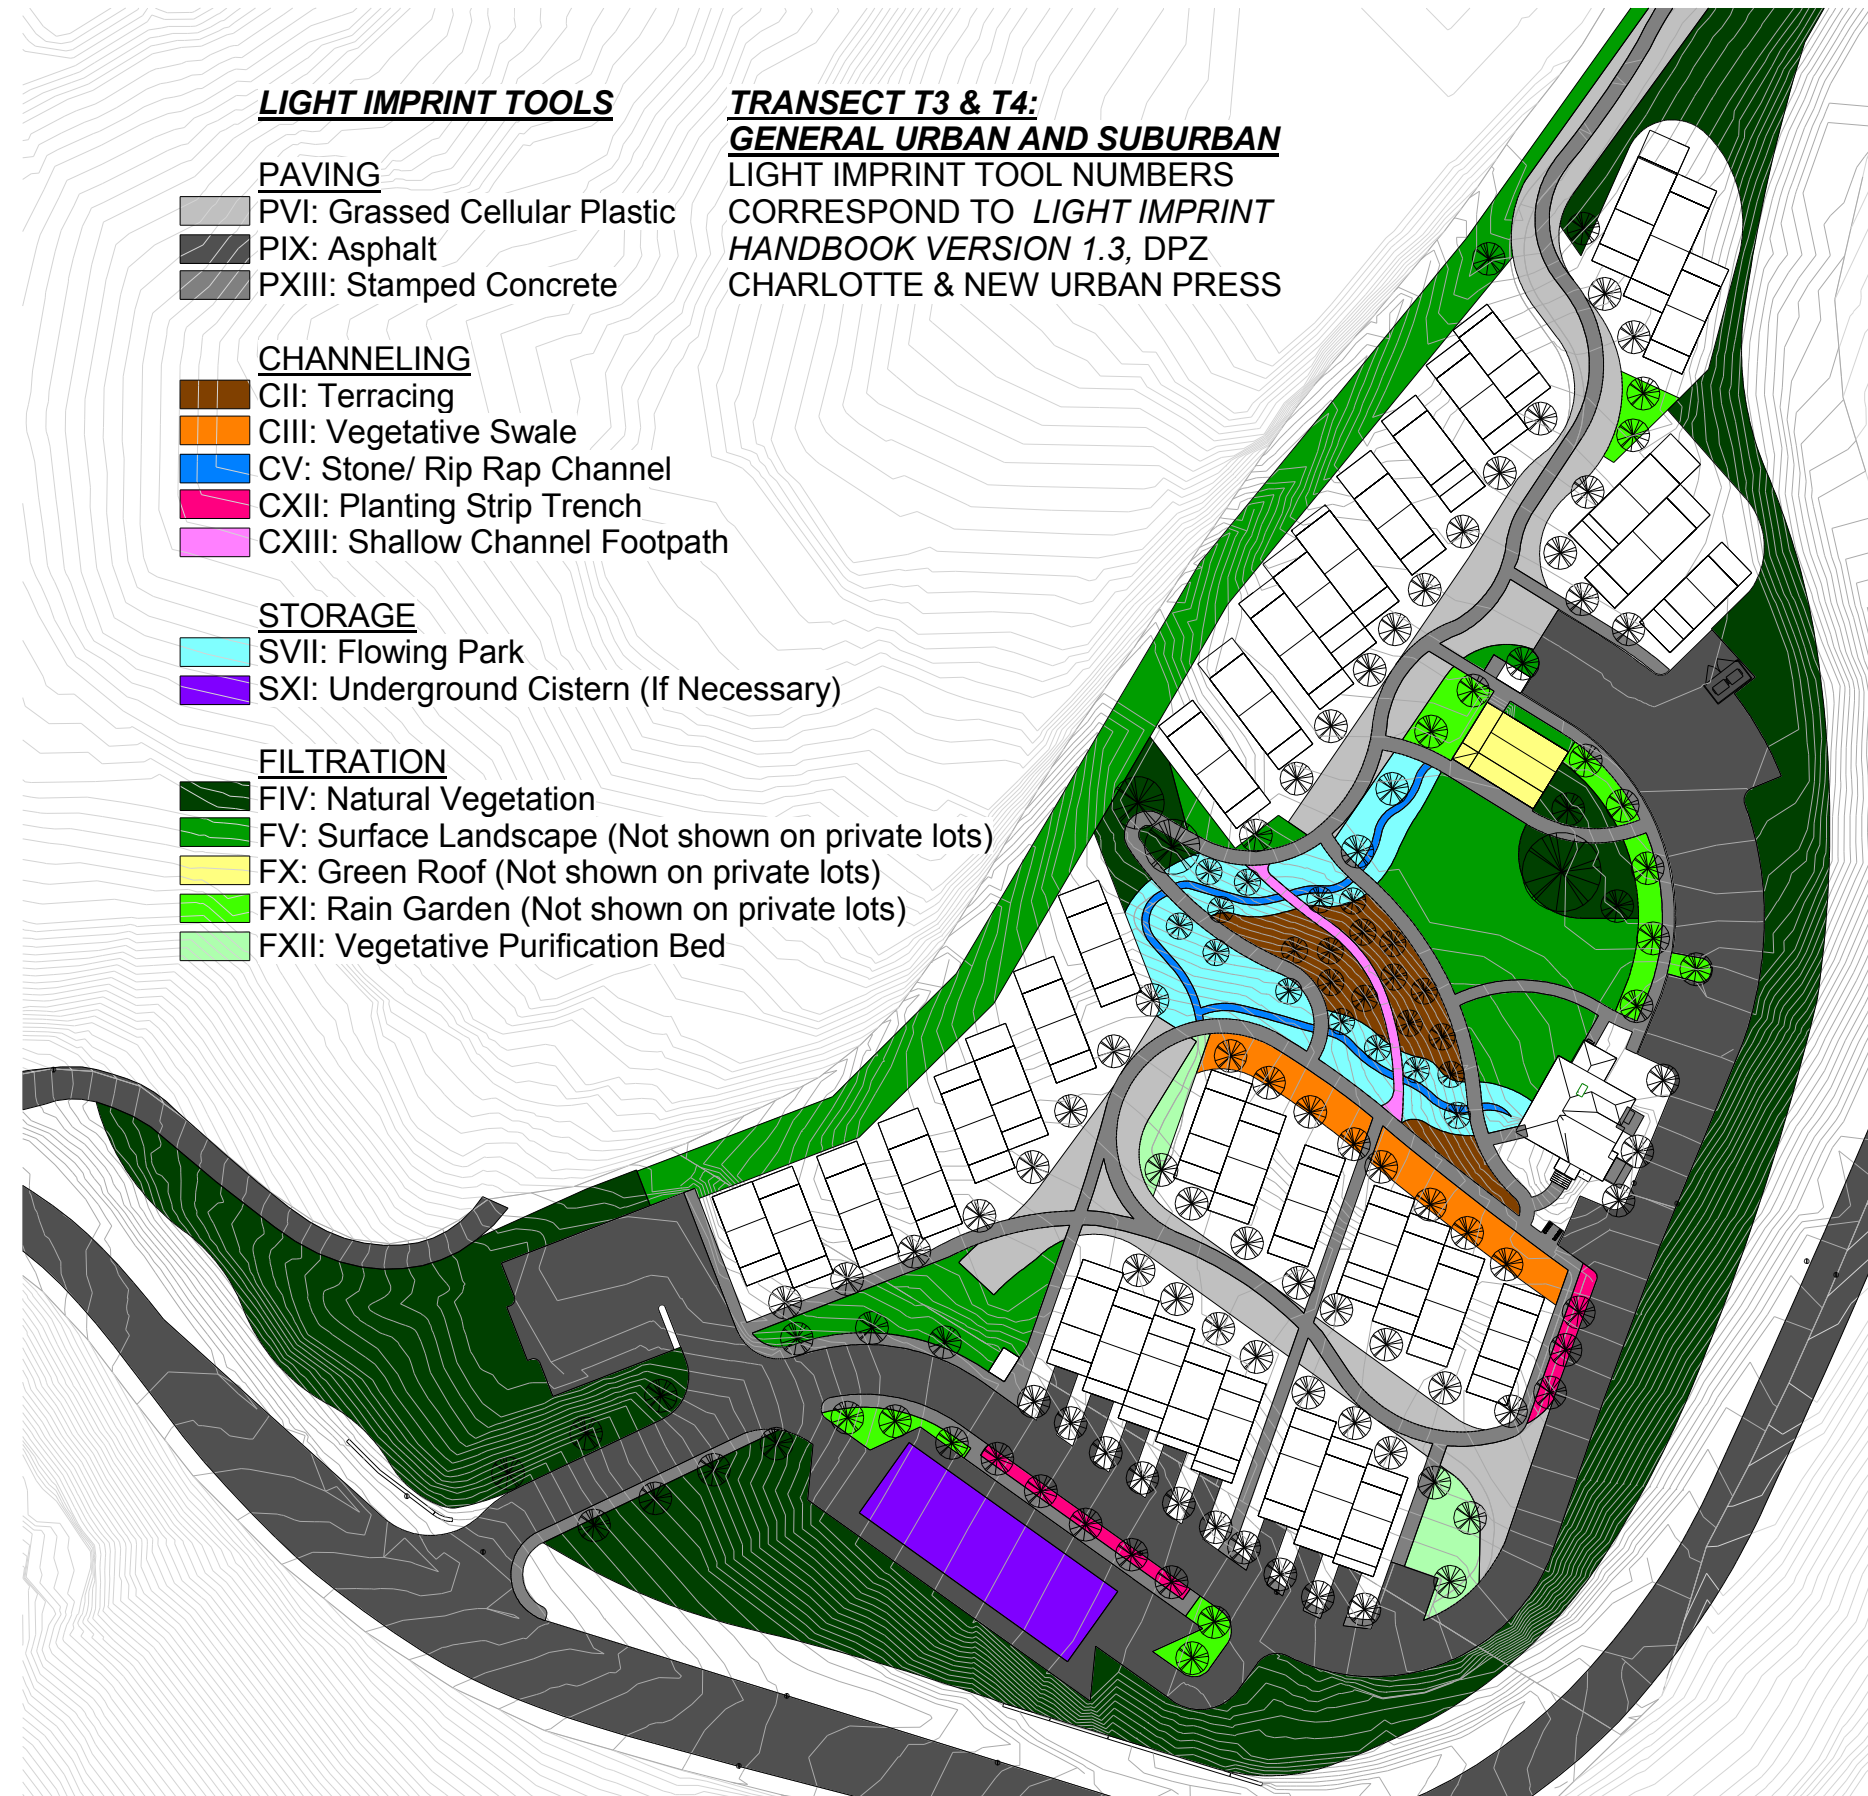

THE
HOUSING
LAB

NOT TO SCALE

GREEN INFRASTRUCTURE SCHEMATIC

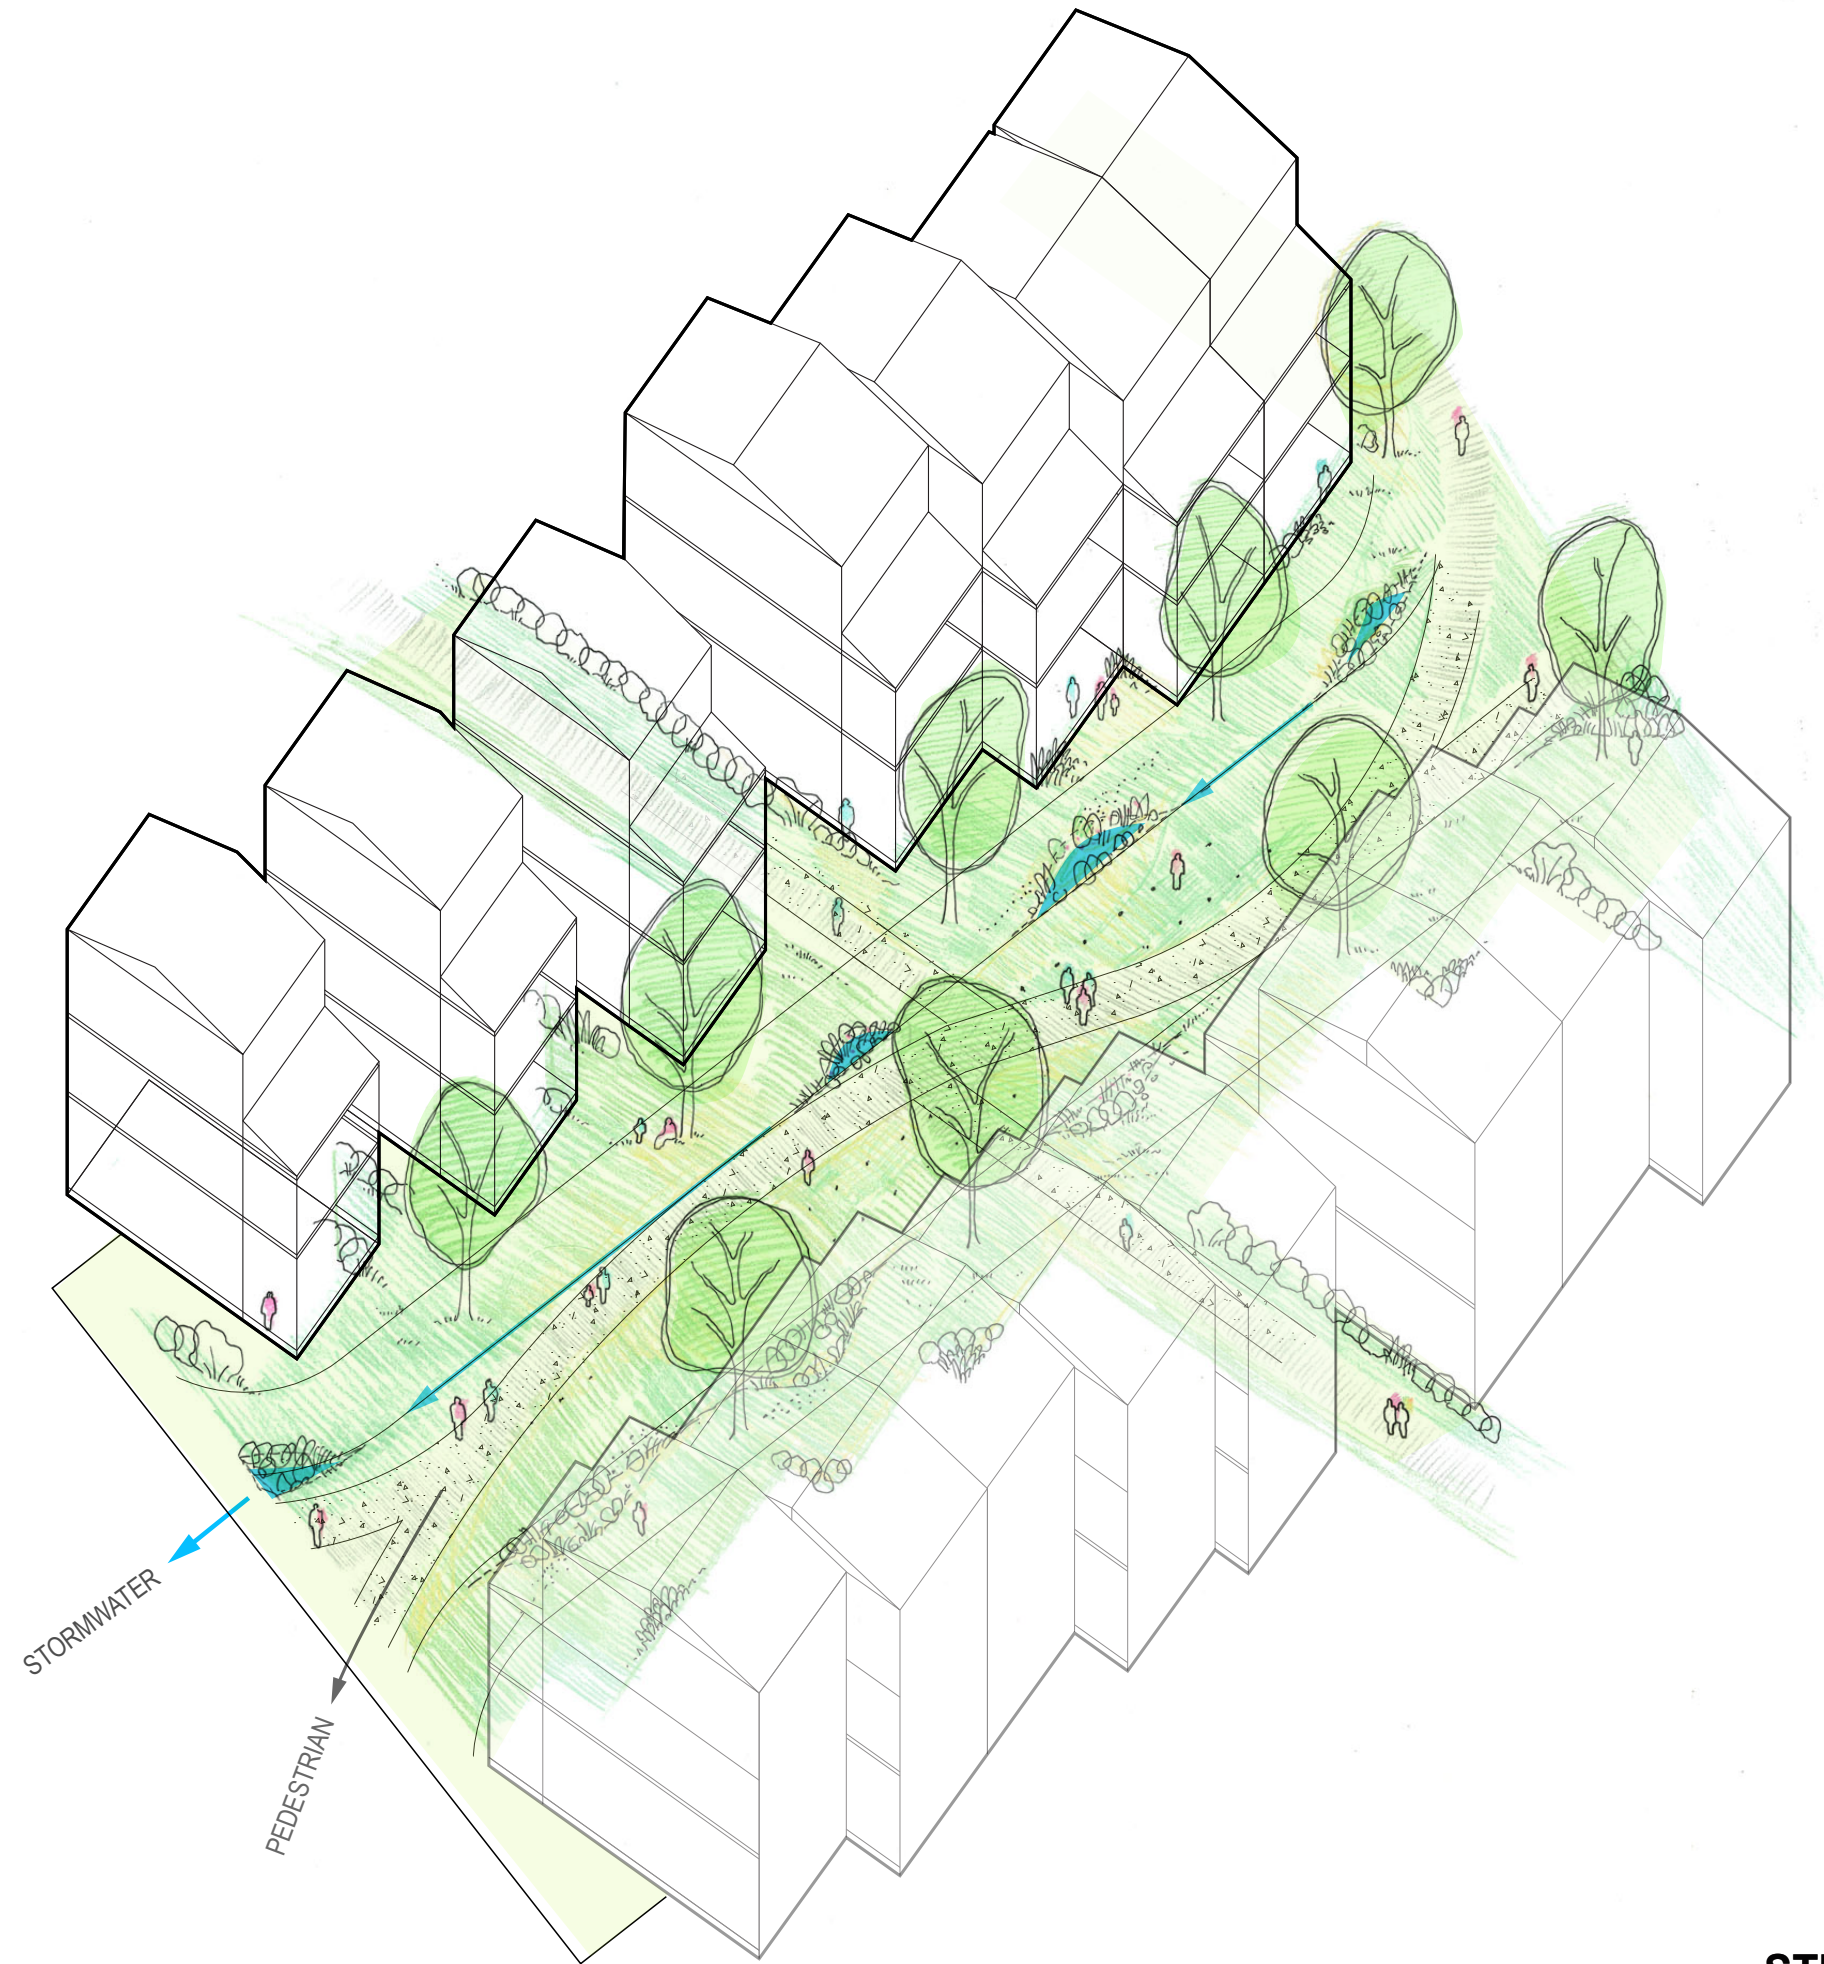


STREET AXON: STREET STUDY

SHIMP ENGINEERING P.C.

ATTACHMENT G




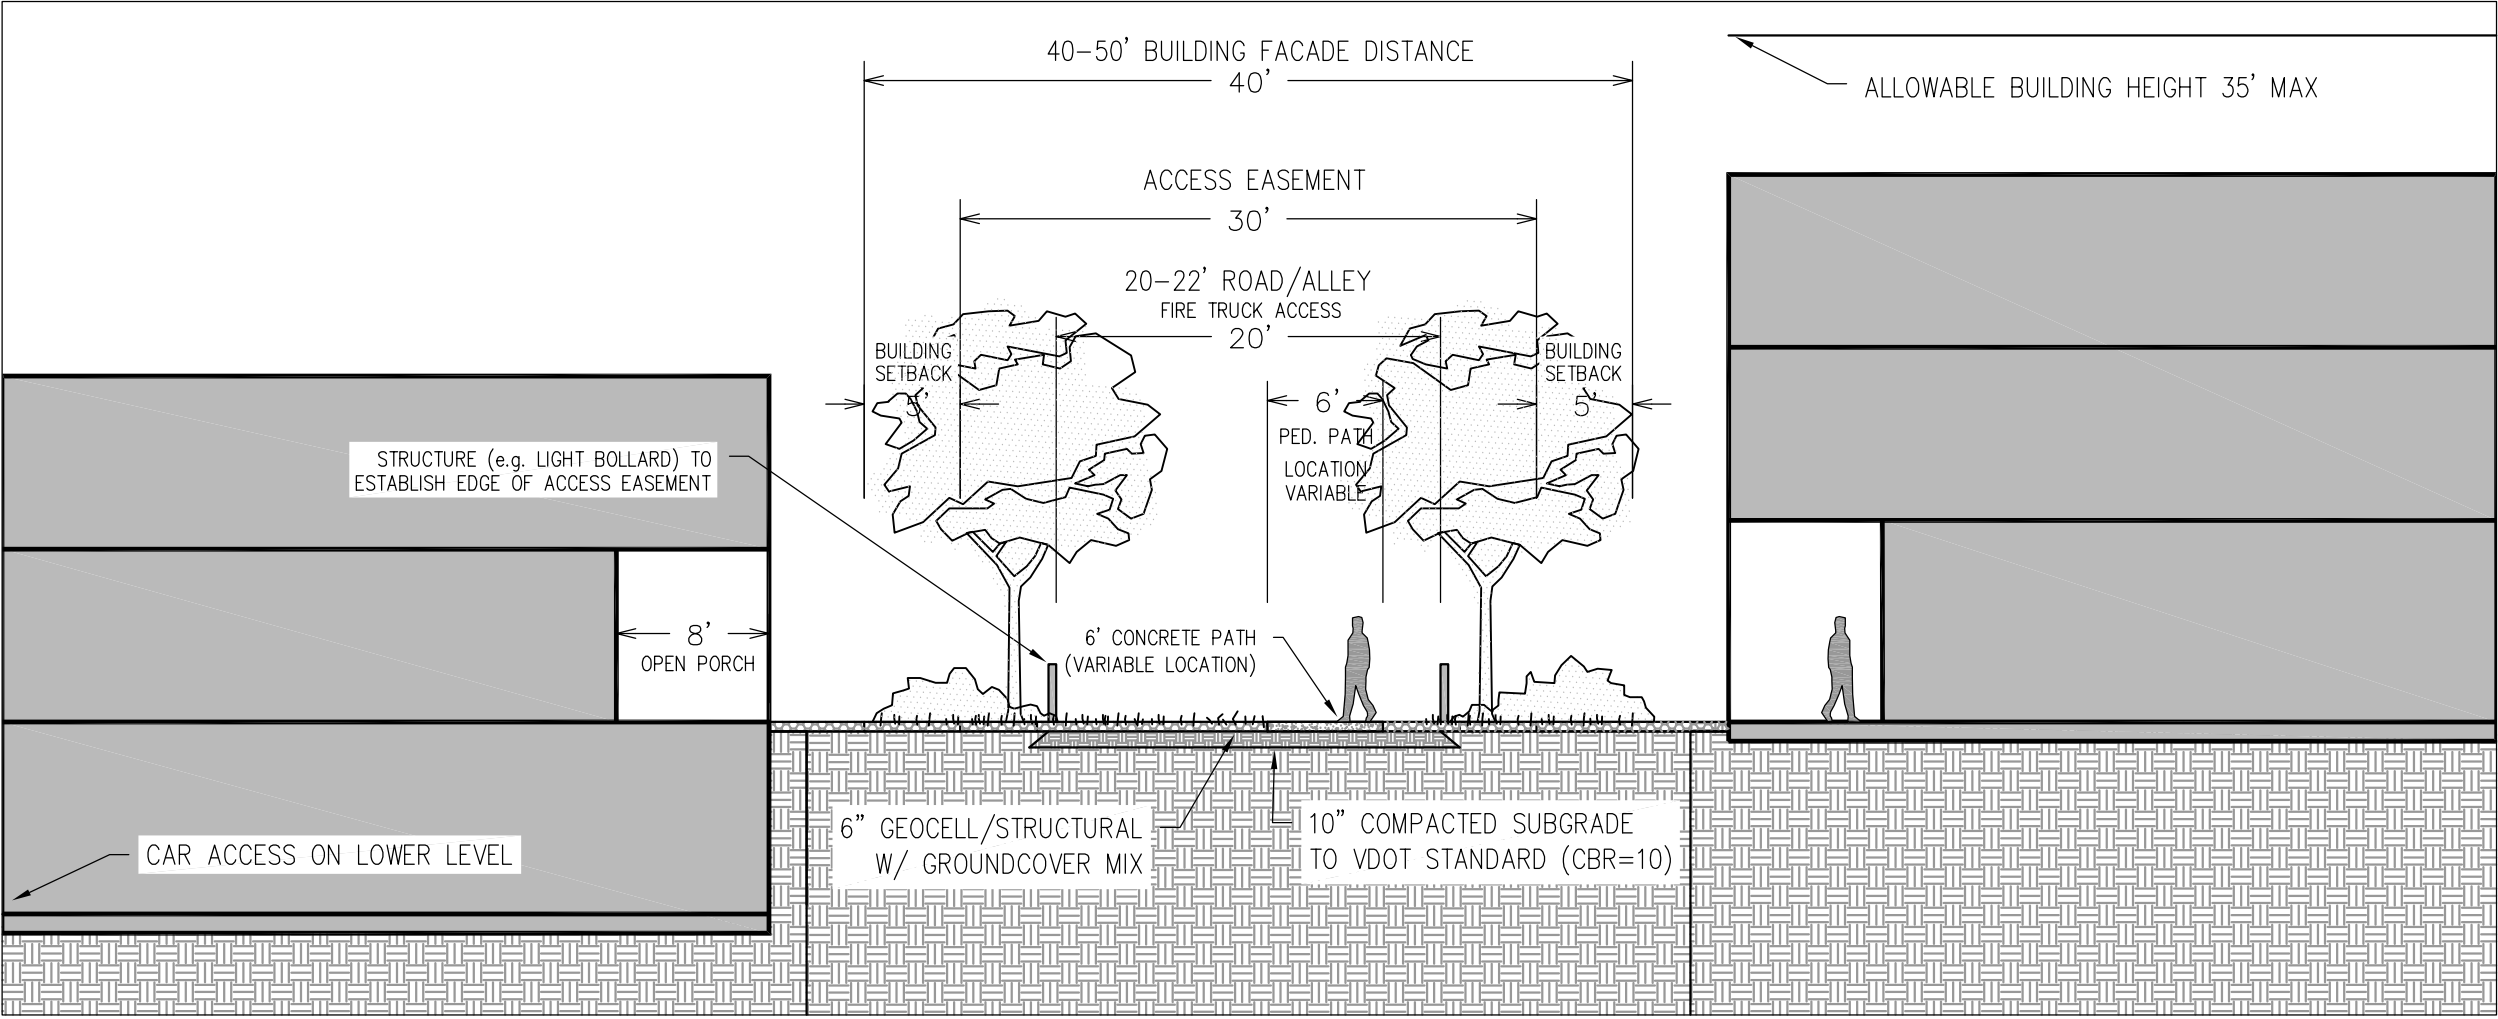



MAXIMIZE USE OF ON-SITE MATERIAL FROM EXCAVATION DUE TO GRADING

PRECEDENTS: RETAINING WALLS

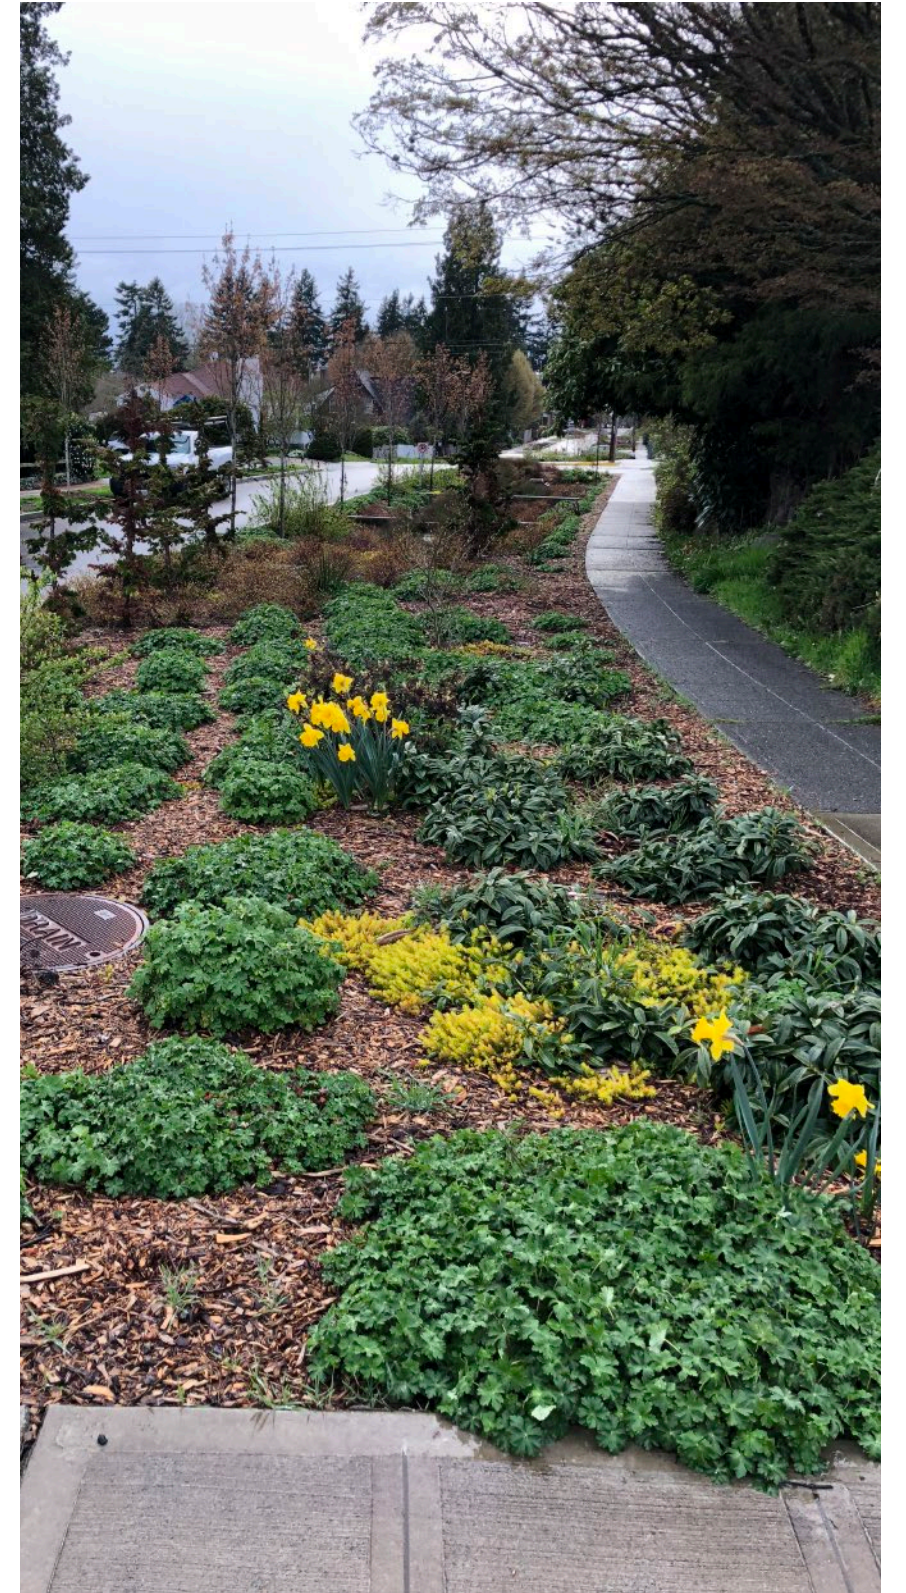

IMPLEMENTING STORMWATER INTO STREETSCAPE

PRECEDENTS: STORMWATER BIOFILTERS


SHIMP ENGINEERING P.C.

ATTACHMENT G



POSSIBLE GREEN ROOF FOR COMMON HOUSE



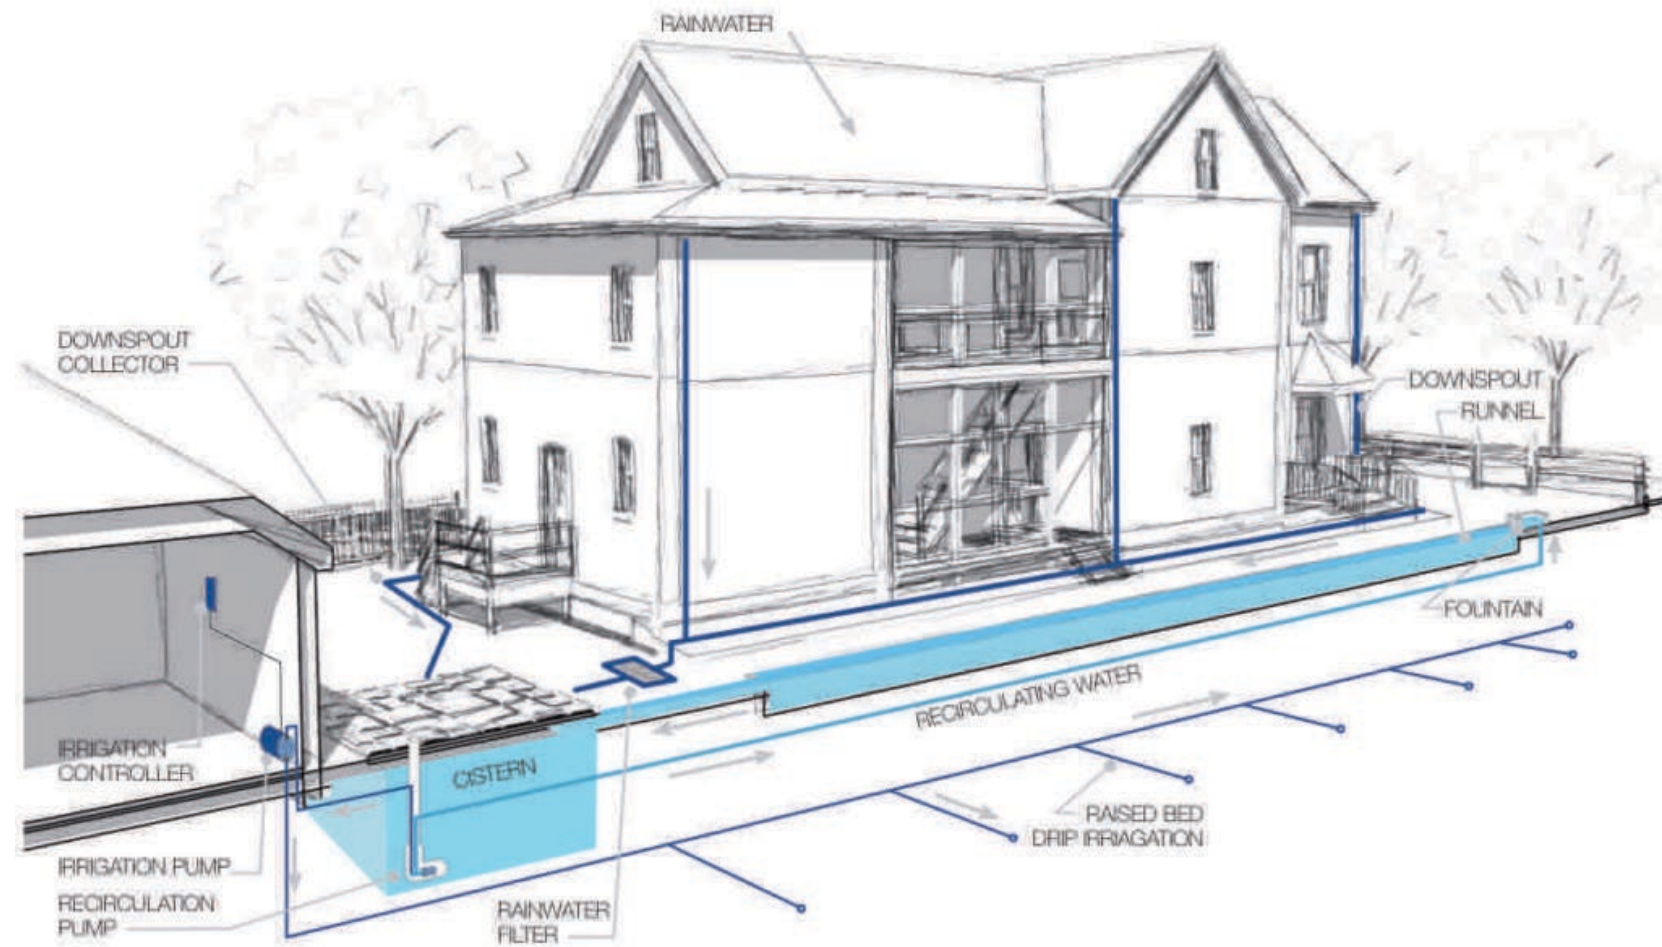

STORMWATER COLLECTION FOR IRRIGATION USE



PRECEDENTS: STORMWATER STRUCTURES FOR HOMES

