

PHASE III ATHLETIC FIELD IMPROVEMENTS  
CLAUDIUS CROZET PARK, INC.  
MINOR SITE PLAN AMENDMENT

WHITEHALL DISTRICT  
ALBEMARLE COUNTY, VIRGINIA



VICINITY MAP  
SCALE: 1" = 2000'

GENERAL NOTES

- OWNER:
- CLAUDIUS CROZET PARK, INC.  
BOX 171  
CROZET, VA 22932
- ENGINEER:
- COLLINS ENGINEERING  
200 GARRETT ST, SUITE K  
CHARLOTTESVILLE, VA 22902  
(434)293-3719
- TAX MAP NO.:
- 56A2-01-72 & 72A
- EXISTING ZONING:
- RA, RURAL AREAS. SEE ALBEMARLE COUNTY PLANNING DEPARTMENT LETTER FOR APPROVED SPECIAL USE PERMIT SP-95-43.
- PROJECT AREA:
- 10.73 AC. 56A2-01-72  
11.67 AC. 65A2-01-72A  
22.40 AC.
- PROPERTY SURVEY:
- BY KIRK HUGHES & ASSOCIATES  
LAND SURVEYORS AND PLANNERS  
220 EAST HIGH STREET  
CHARLOTTESVILLE, VA 22902
- VERTICAL DATUM:
- THE TEMPORARY BENCHMARK IS A NAIL SET IN A UTILITY POLE AS SHOWN ON THE DRAWINGS. ASSUMED ELEVATION=500.00'.
- HORIZONTAL DATUM:
- MAGNETIC NORTH AS SHOW ON A PLAT OF JOHN MCNAIR AND ASSOCIATES, DATED AUGUST 24, 1958, AND RECORDED BY D.B. 343, PG. 382A.
- WATERSHED:
- PROJECT SITE IS LOCATED WITHIN THE SOUTH RIVANNA WATER RIVERSHED.
- STEEP SLOPES:
- THERE ARE NO EXISTING STEEP SLOPES ON THE PROJECT SITE.
- OFFSITE DISTURBANCE:
- NONE




AMENDED BY:  
COLLINS ENGINEERING  
200 GARRETT STREET, SUITE K  
CHARLOTTESVILLE, VIRGINIA 22902  
434.293.3719  
scott@collins-engineering.com

| PLAN SHEET LIST |                  |
|-----------------|------------------|
| Sheet Number    | Sheet Title      |
| 1               | COVER SHEET      |
| 2               | LIGHTING PLAN    |
| 3               | LIGHTING DETAILS |

MINOR SITE PLAN AMENDMENT  
PROPOSED CHANGES:

1

LIGHTING PLAN FOR THE BASEBALL FIELD

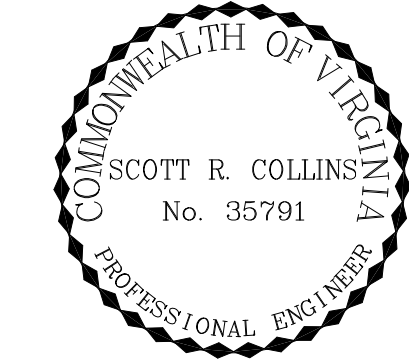

REVISIONS

| REVISION DESCRIPTION | DATE     |
|----------------------|----------|
| INITIAL SUBMITTAL    | 10/15/18 |
|                      |          |
|                      |          |
COLLINS ENGINEERING

200 GARRETT STREET, SUITE K-CHARLOTTESVILLE, VA 22902 -434.293.3719

PROJECT  
PHASE III ATHLETIC FIELD IMPROVEMENTS - CLAUDIUS CROZET PARK, INC  
MINOR SITE PLAN AMENDMENT

SHEET  
COVER

|                   |
|-------------------|
| JOB NO.<br>142112 |
| SCALE<br>N/A      |
| SHEET NO.<br>1    |

NOVEMBER 12, 2001 - MINOR SITE PLAN AMENDMENT SUBMISSION  
DECEMBER 21, 2001 - REVISION PER COUNTY COMMENTS  
DECEMBER 30, 2001 - BID DOCUMENTS  
FEBRUARY 5, 2002 - APPROVED BY COUNTY  
OCTOBER 15, 2015 - MINOR SITE PLAN AMENDMENT - LIGHTING

These plans and associated documents are the exclusive property of COLLINS ENGINEERING and may not be reproduced in whole or in part and shall not be used for any purpose whatsoever, inclusive, but not limited to construction, bidding, and/or construction closing without the express written consent of COLLINS ENGINEERING.



TMP56-57B3  
GLENBROOK LLC  
R-6 ZONING  
DB.5039 PG.71

NOTE: BASE DRAWING/EXISTING CONDITIONS  
PROVIDED BY WATERSTREET STUDIO



## REVISIONS

REVISION DESCRIPTION  
INITIAL SUBMITTAL

DATE  
10/15/18

**COLLINS ENGINEERING**  
200 GARRETT STREET, SUITE K-CHARLOTTESVILLE, VA 22902-434.293.3719

PROJECT  
PHASE III ATHLETIC FIELD IMPROVEMENTS - CLAUDIUS CROZET PARK, INC  
MINOR SITE PLAN AMENDMENT

LIGHTING STUDY

JOB NO.  
142112  
SCALE  
1"=30'  
SHEET NO.  
2

These plans and associated documents are the exclusive property of COLLINS ENGINEERING and may not be reproduced in whole or in part and shall not be used for any purpose whatsoever, inclusive, but not limited to construction, bidding, and/or construction staking without the express written consent of COLLINS ENGINEERING.

Claudius Crozet Park Baseball  
Crozet,VA

Lighting System

| Pole / Fixture Summary |     |      |     |        |          |         |
|------------------------|-----|------|-----|--------|----------|---------|
| Pole                   | Loc | Fixt | Qty | Height | Load     | Circuit |
| A1-A2                  | 70' | 15'  | 1   | 1      | 0.58 kW  | A       |
| B1-B2                  | 70' | 15'  | 3   | 3      | 3.45 kW  | A       |
| B1-B2                  | 70' | 15'  | 2   | 2      | 1.15 kW  | A       |
| B1-B2                  | 70' | 15'  | 5   | 5      | 5.75 kW  | A       |
| 4                      |     |      | 22  |        | 21.85 kW |         |


| Circuit Summary |             |          |             |
|-----------------|-------------|----------|-------------|
| Circuit         | Description | Load     | Fixture Qty |
| A               | Softball    | 21.85 kW | 22          |

| Fixture Type Summary |                    |         |         |         |         |         |
|----------------------|--------------------|---------|---------|---------|---------|---------|
| Type                 | Source             | Wattage | Lumens  | L90     | L80     | L70     |
| TLC-BT-575           | LED 5700K - 75 CRI | 570W    | 52,000  | >81,000 | >81,000 | >81,000 |
| TLC-LED-1150         | LED 5700K - 75 CRI | 1150W   | 121,000 | >81,000 | >81,000 | >81,000 |
| Quantity             |                    |         |         |         |         |         |

Light Level Summary

| Calculation Grid Summary |                                 |      |     |       |         |          |
|--------------------------|---------------------------------|------|-----|-------|---------|----------|
| Grid Name                | Calculation Metric              | Avg  | Min | Max   | Avg/Min | Circuits |
| Property Line            | Horizontal                      | 0.01 | 0   | 0.17  | 0.00    | A        |
| Property Line            | Max Candela (by Fixture)        | 1071 | 0   | 25672 | 0.00    | A        |
| Property Line            | Max Vertical Illuminance Metric | 0.02 | 0   | 0.43  | 0.00    | A        |
| Softball (Infield)       | Horizontal Illuminance          | 53.2 | 35  | 66    | 1.85    | A        |
| Softball (Outfield)      | Horizontal Illuminance          | 51.8 | 18  | 41    | 2.23    | A        |

From Hometown to Professional

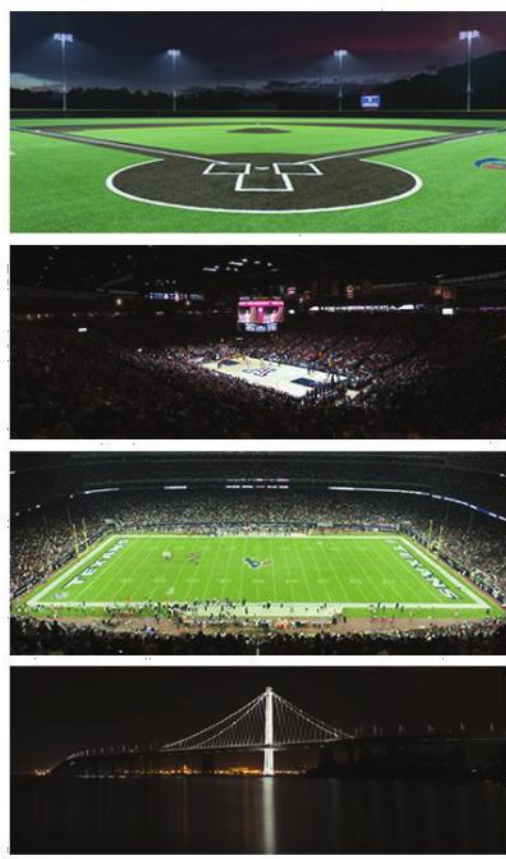

Not to be reproduced in whole or part without the written consent of Musco Sports Lighting, LLC. ©1981, 2018 Musco Sports Lighting, LLC.

PROJECT SUMMARY

Claudius Crozet Park Baseball  
Crozet,VA

| GRID SUMMARY |                               |
|--------------|-------------------------------|
| Name:        | Softball                      |
| Size:        | 200'/200'/200' - basepath 60' |
| Spacing:     | 20.0' x 20.0'                 |
| Height:      | 3.0' above grade              |

| ILLUMINATION SUMMARY                                          |                         |
|---------------------------------------------------------------|-------------------------|
| MAINTAINED HORIZONTAL FOOTCANDLES                             |                         |
| Guaranteed Average:                                           | Infield Outfield        |
| Scan Average:                                                 | 53.20 31.77             |
| Maximum:                                                      | 66 41                   |
| Minimum:                                                      | 35 18                   |
| Avg / Min:                                                    | 1.50 1.73               |
| Guaranteed Max / Min:                                         | 2 3.5                   |
| Max / Min:                                                    | 1.85 2.23               |
| UG (adjacent pts):                                            | 1.24 1.38               |
| CU:                                                           | 0.66                    |
| No. of Points:                                                | 25 73                   |
| LUMINAIRE INFORMATION                                         |                         |
| Color / CRI:                                                  | 5700K - 75 CRI          |
| Luminaire Output:                                             | 52,000 / 121,000 lumens |
| No. of Luminaires:                                            | 22                      |
| Total Load:                                                   | 21.85 kW                |
| Lumen Maintenance                                             |                         |
| Luminaire Type                                                | L90 hrs L80 hrs L70 hrs |
| TLC-BT-575                                                    | >81,000 >81,000 >81,000 |
| TLC-LED-1150                                                  | >81,000 >81,000 >81,000 |
| Reported per TIA-21-1.1. See luminaire datasheet for details. |                         |

**Guaranteed Performance:** The ILLUMINATION described above is guaranteed per your Musco Warranty document and includes a 0.95 dirt depreciation factor.

**Field Measurements:** Individual field measurements may vary from computer-calculated predictions and should be taken in accordance with IESNA RP-6-15.

**Electrical System Requirements:** Refer to Amperage Draw Chart and/or the "Musco Control System Summary" for electrical sizing.

**Installation Requirements:** Results assume ± 3% nominal voltage at line side of the driver and structures located within 3 feet (1m) of design locations.



Not to be reproduced in whole or part without the written consent of Musco Sports Lighting, LLC. ©1981, 2018 Musco Sports Lighting, LLC.

ILLUMINATION SUMMARY

| EQUIPMENT LIST FOR AREAS SHOWN |          |      |                 |                 |                |     |     |       |     |
|--------------------------------|----------|------|-----------------|-----------------|----------------|-----|-----|-------|-----|
| QTY                            | LOCATION | BASE | GRADE ELEVATION | MOUNTING HEIGHT | LUMINAIRE TYPE | QTY | HSR | OTHER | QTY |
| 2                              | A1-A2    | 70'  | -               | 15'             | TLC-BT-575     | 1   | 1   | 0     | 0   |
| 2                              | B1-B2    | 70'  | -               | 15'             | TLC-LED-1150   | 3   | 3   | 0     | 0   |
| 2                              | B1-B2    | 70'  | -               | 15'             | TLC-BT-575     | 2   | 2   | 0     | 0   |
| 2                              | B1-B2    | 70'  | -               | 15'             | TLC-LED-1150   | 5   | 5   | 0     | 0   |
| 4                              | TOTALS   |      |                 |                 |                |     |     |       |     |



ENGINEERED DESIGN By: Jared Brown • File #152006A • 24-Sep-18

Claudius Crozet Park Baseball  
Crozet,VA

| GRID SUMMARY |                  |
|--------------|------------------|
| Name:        | Property Line    |
| Spacing:     | 30.0'            |
| Height:      | 3.0' above grade |

| ILLUMINATION SUMMARY                                          |                         |
|---------------------------------------------------------------|-------------------------|
| MAINTAINED HORIZONTAL FOOTCANDLES                             |                         |
| Scan Average:                                                 | 0.0076                  |
| Maximum:                                                      | 0.03                    |
| Minimum:                                                      | 0.00                    |
| No. of Points:                                                | 109                     |
| LUMINAIRE INFORMATION                                         |                         |
| Color / CRI:                                                  | 5700K - 75 CRI          |
| Luminaire Output:                                             | 52,000 / 121,000 lumens |
| No. of Luminaires:                                            | 22                      |
| Total Load:                                                   | 21.85 kW                |
| Lumen Maintenance                                             |                         |
| Luminaire Type                                                | L90 hrs L80 hrs L70 hrs |
| TLC-BT-575                                                    | >81,000 >81,000 >81,000 |
| TLC-LED-1150                                                  | >81,000 >81,000 >81,000 |
| Reported per TIA-21-1.1. See luminaire datasheet for details. |                         |

**Guaranteed Performance:** The ILLUMINATION described above is guaranteed per your Musco Warranty document and includes a 0.95 dirt depreciation factor.

**Field Measurements:** Individual field measurements may vary from computer-calculated predictions and should be taken in accordance with IESNA RP-6-15.

**Electrical System Requirements:** Refer to Amperage Draw Chart and/or the "Musco Control System Summary" for electrical sizing.


**Installation Requirements:** Results assume ± 3% nominal voltage at line side of the driver and structures located within 3 feet (1m) of design locations.



Not to be reproduced in whole or part without the written consent of Musco Sports Lighting, LLC. ©1981, 2018 Musco Sports Lighting, LLC.

ILLUMINATION SUMMARY

| EQUIPMENT LIST FOR AREAS SHOWN |          |      |                 |                 |                |     |     |       |     |
|--------------------------------|----------|------|-----------------|-----------------|----------------|-----|-----|-------|-----|
| QTY                            | LOCATION | BASE | GRADE ELEVATION | MOUNTING HEIGHT | LUMINAIRE TYPE | QTY | HSR | OTHER | QTY |
| 2                              | A1-A2    | 70'  | -               | 15'             | TLC-BT-575     | 1   | 1   | 0     | 0   |
| 2                              | B1-B2    | 70'  | -               | 15'             | TLC-LED-1150   | 3   | 3   | 0     | 0   |
| 2                              | B1-B2    | 70'  | -               | 15'             | TLC-BT-575     | 2   | 2   | 0     | 0   |
| 2                              | B1-B2    | 70'  | -               | 15'             | TLC-LED-1150   | 5   | 5   | 0     | 0   |
| 4                              | TOTALS   |      |                 |                 |                |     |     |       |     |

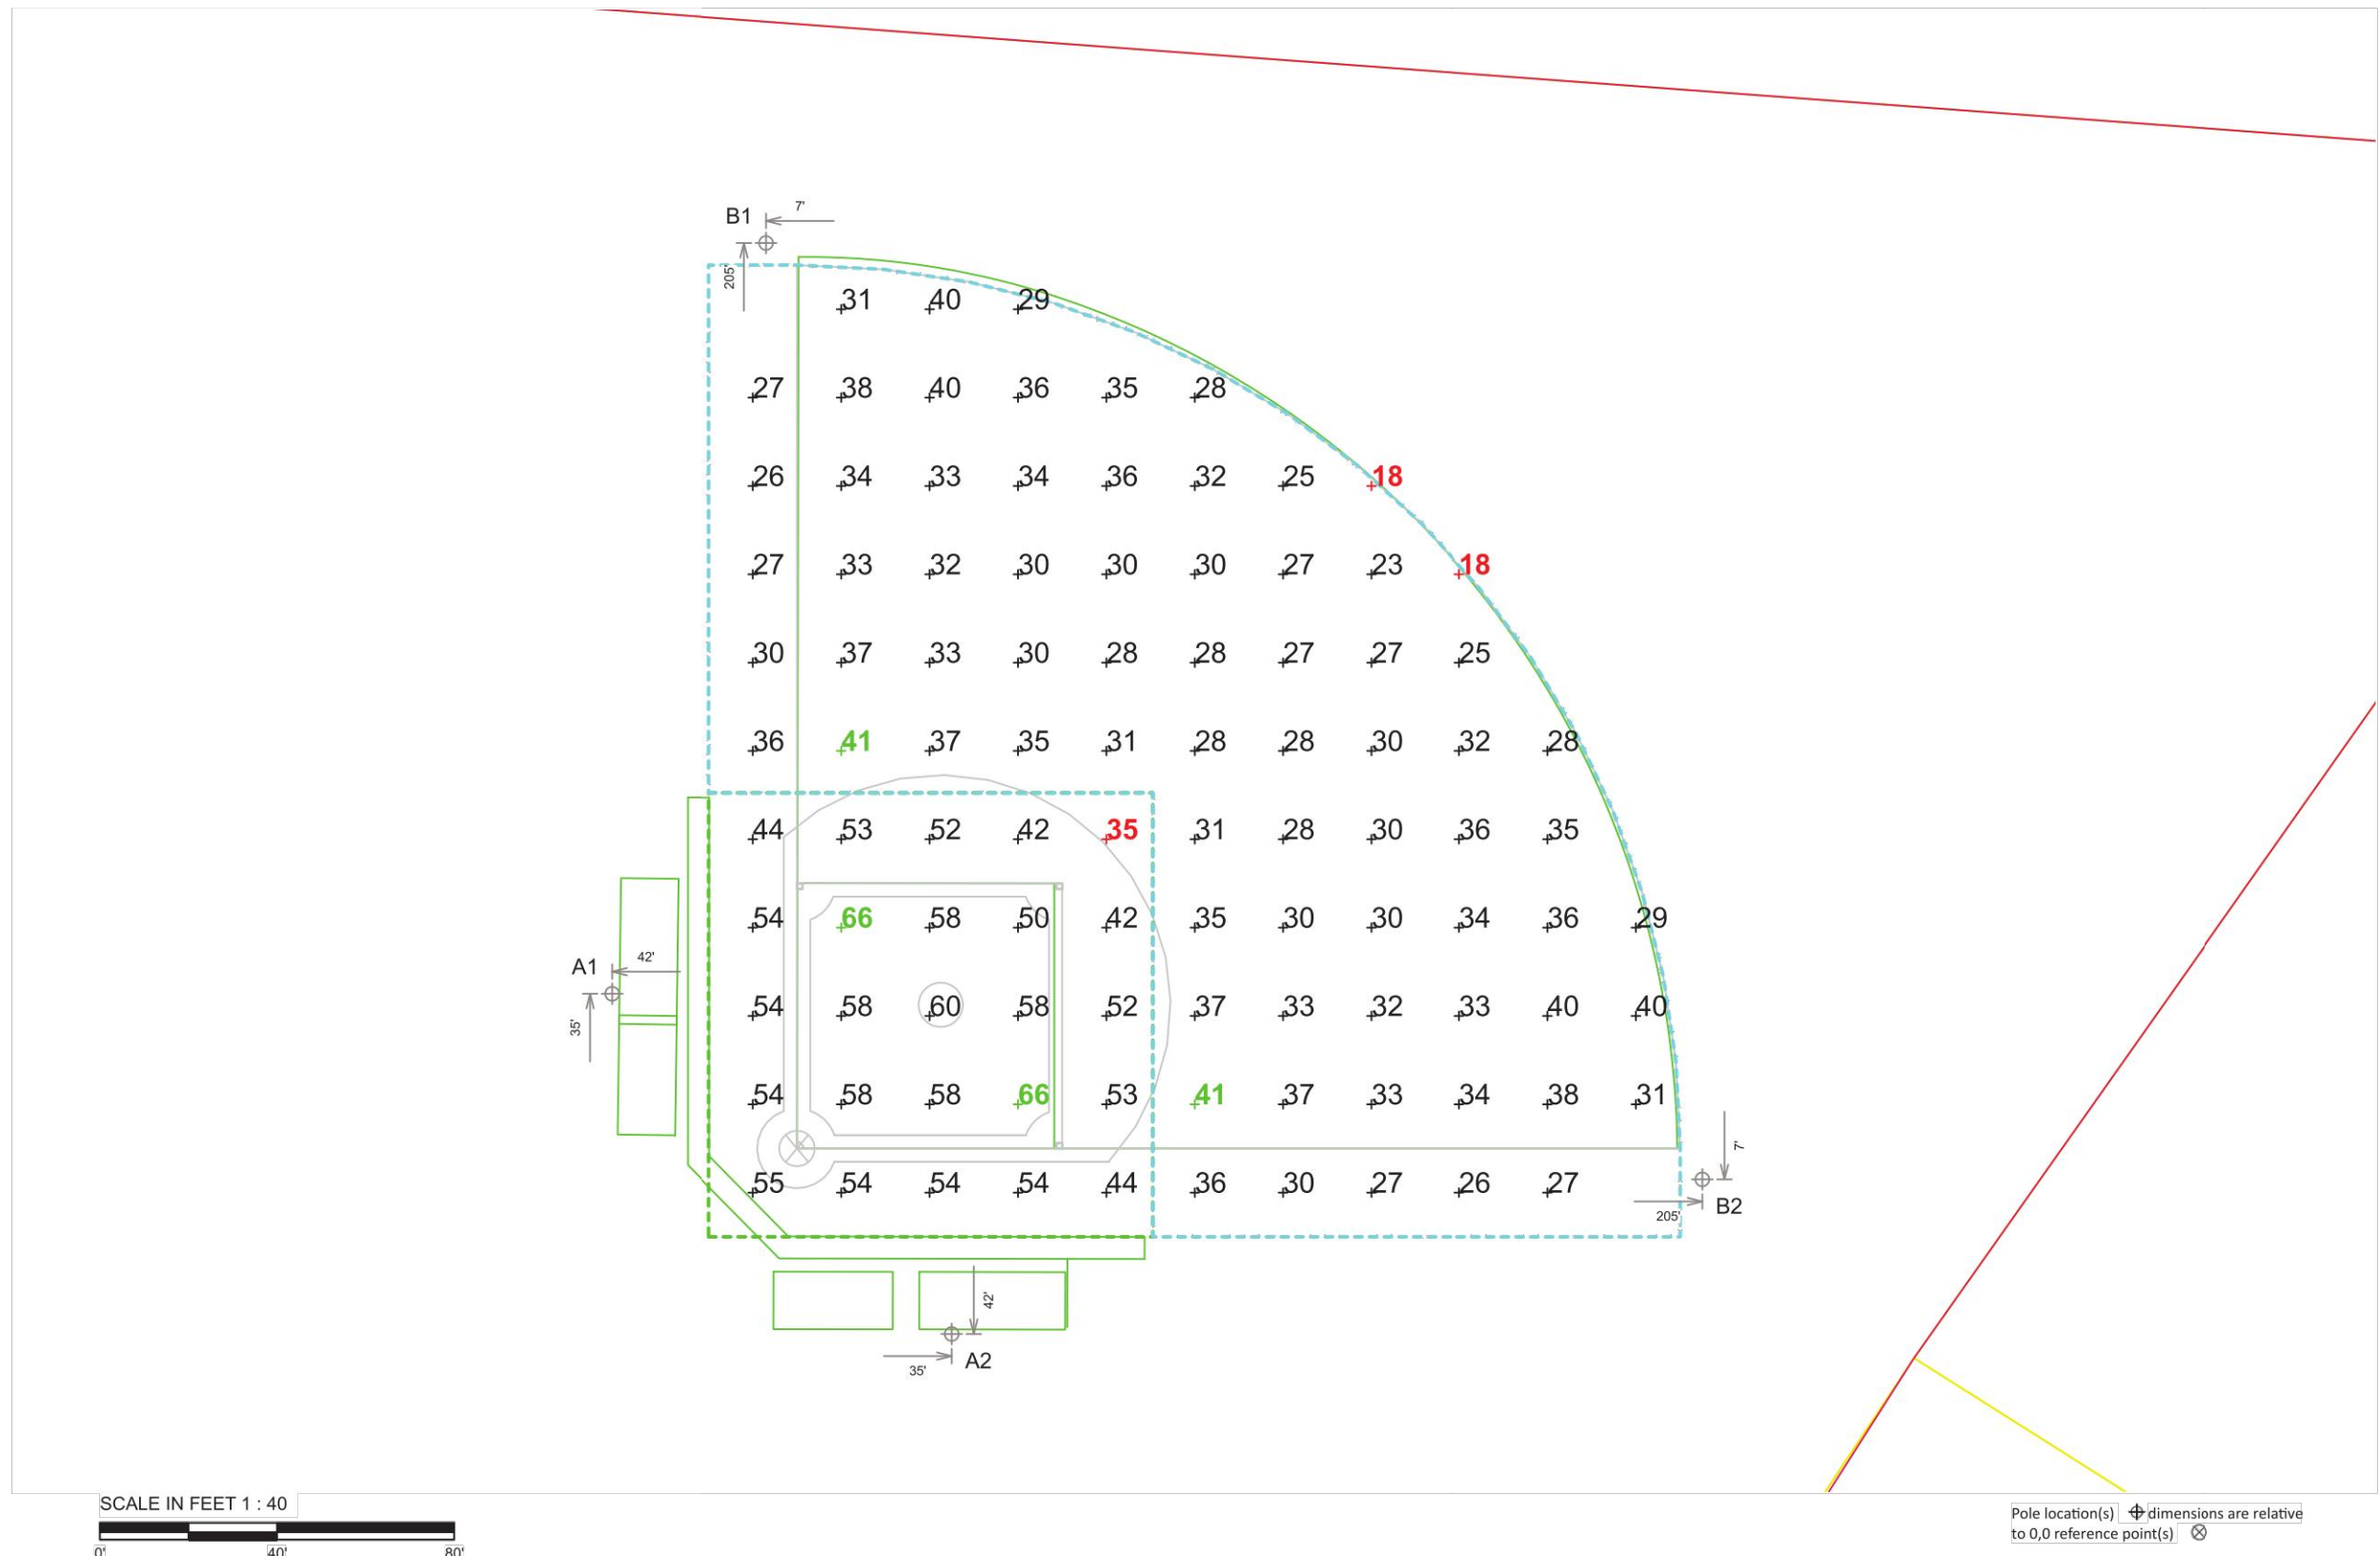

ENGINEERED DESIGN By: Jared Brown • File #152006A • 24-Sep-18



ENGINEERED DESIGN By: Jared Brown • File #152006A • 24-Sep-18

Claudius Crozet Park Baseball  
Crozet,VA

| EQUIPMENT LAYOUT   |  |
|---|--|
| INCLUDES:   |  |
| - Softball   |  |
| Electrical System Requirements: Refer to Amperage Draw Chart and/or the "Musco Control System Summary" for electrical sizing.                            |  |
| Installation Requirements: Results assume ± 3% nominal voltage at line side of the driver and structures located within 3 feet (1m) of design locations. |  |

| EQUIPMENT LIST FOR AREAS SHOWN |          |      |                 |                 |                |     |     |       |     |
|--------------------------------|----------|------|-----------------|-----------------|----------------|-----|-----|-------|-----|
| QTY                            | LOCATION | BASE | GRADE ELEVATION | MOUNTING HEIGHT | LUMINAIRE TYPE | QTY | HSR | OTHER | QTY |
| 2                              | A1-A2    | 70'  | -               | 15'             | TLC-BT-575     | 1   | 1   | 0     | 0   |
| 2                              | B1-B2    | 70'  | -               | 15'             | TLC-LED-1150   | 3   | 3   | 0     | 0   |
| 2                              | B1-B2    | 70'  | -               | 15'             | TLC-BT-575     | 2   | 2   | 0     | 0   |
| 2                              | B1-B2    | 70'  | -               | 15'             | TLC-LED-1150   | 5   | 5   | 0     | 0   |
| 4                              | TOTALS   |      |                 |                 |                |     |     |       |     |

| SINGLE LUMINAIRE AMPERAGE DRAW CHART            |     |     |     |     |                             |     |     |     |     |
|-------------------------------------------------|-----|-----|-----|-----|-----------------------------|-----|-----|-----|-----|
| Ballast Specifications (Wattage in parentheses) |     |     |     |     | Line Amperage Per Luminaire |     |     |     |     |
| Single Phase Voltage                            | 208 | 220 | 240 | 277 | 347                         | 380 | 480 |     |     |
| TLC-BT-575                                      | 8.2 | 8.2 | 8.2 | 8.2 | 8.2                         | 8.2 | 8.2 | 8.2 | 8.2 |
| TLC-LED-1150                                    | 6.8 | 6.3 | 5.9 | 5.1 | 4.1                         | 3.7 | 3.0 |     |     |



Not to be reproduced in whole or part without the written consent of Musco Sports Lighting, LLC. ©1981, 2018 Musco Sports Lighting, LLC.

EQUIPMENT LAYOUT

REVISIONS

| DATE     | REVISION DESCRIPTION |
|----------|----------------------|
| 10/15/18 | INITIAL SUBMITTAL    |

COLLINS ENGINEERING

200 GARRETT STREET, SUITE K-CHARLOTTESVILLE, VA 22902 -434.293.3719  
PHASE III ATHLETIC FIELD IMPROVEMENTS - CLAUDIUS CROZET PARK, INC  
MINOR SITE PLAN AMENDMENT

LIGHTING DETAILS

JOB NO.  
142112  
SCALE  
N.T.S.  
SHEET NO.  
3