

FLOOR PLAN
 SCALE 1/8" = 1'-0"

RJA
 ARCHITECT

Robert J. Acciani, Architect
 17710 Detroit Avenue Lakewood, Ohio 44107
 Phone (216) 521-5134 • Fax (216) 521-4824 • www.adaarchitects.co



DOGTOPIA

315 RIVANNA PLAZA DR. CHARLOTTESVILLE, VA

This document ("Instrument of Service") was prepared by RJA Architect ("RJA") specifically for the referenced project and is not intended for any other use. RJA retains all common law, statutory and other reserved rights, including copyrights. This Instrument of Service shall not be used on other projects, for additions to the project or for completion of this project by others without RJA's prior written consent. Any unauthorized use of this document without RJA's prior written consent shall constitute an infringement of RJA's intellectual property rights. RJA makes no warranties, express or implied, of merchantability or of fitness for a particular purpose.

FRANCHISEE

JOHN HOUSTON

REVISIONS

#	DATE	TYPE
1		
2		
3		
4		
5		

SUP CONCEPT PLAN

DATE 02/04/19

JOB NO. 18392


REVISIONS

#	DATE	TYPE
1		
2		
3		
4		
5		

SUP CONCEPT PLAN

DATE: 02-04-2019
 SCALE: 1" = 10'
 JOB: 1839245
 JOC:

SHEET: 2 OF 2

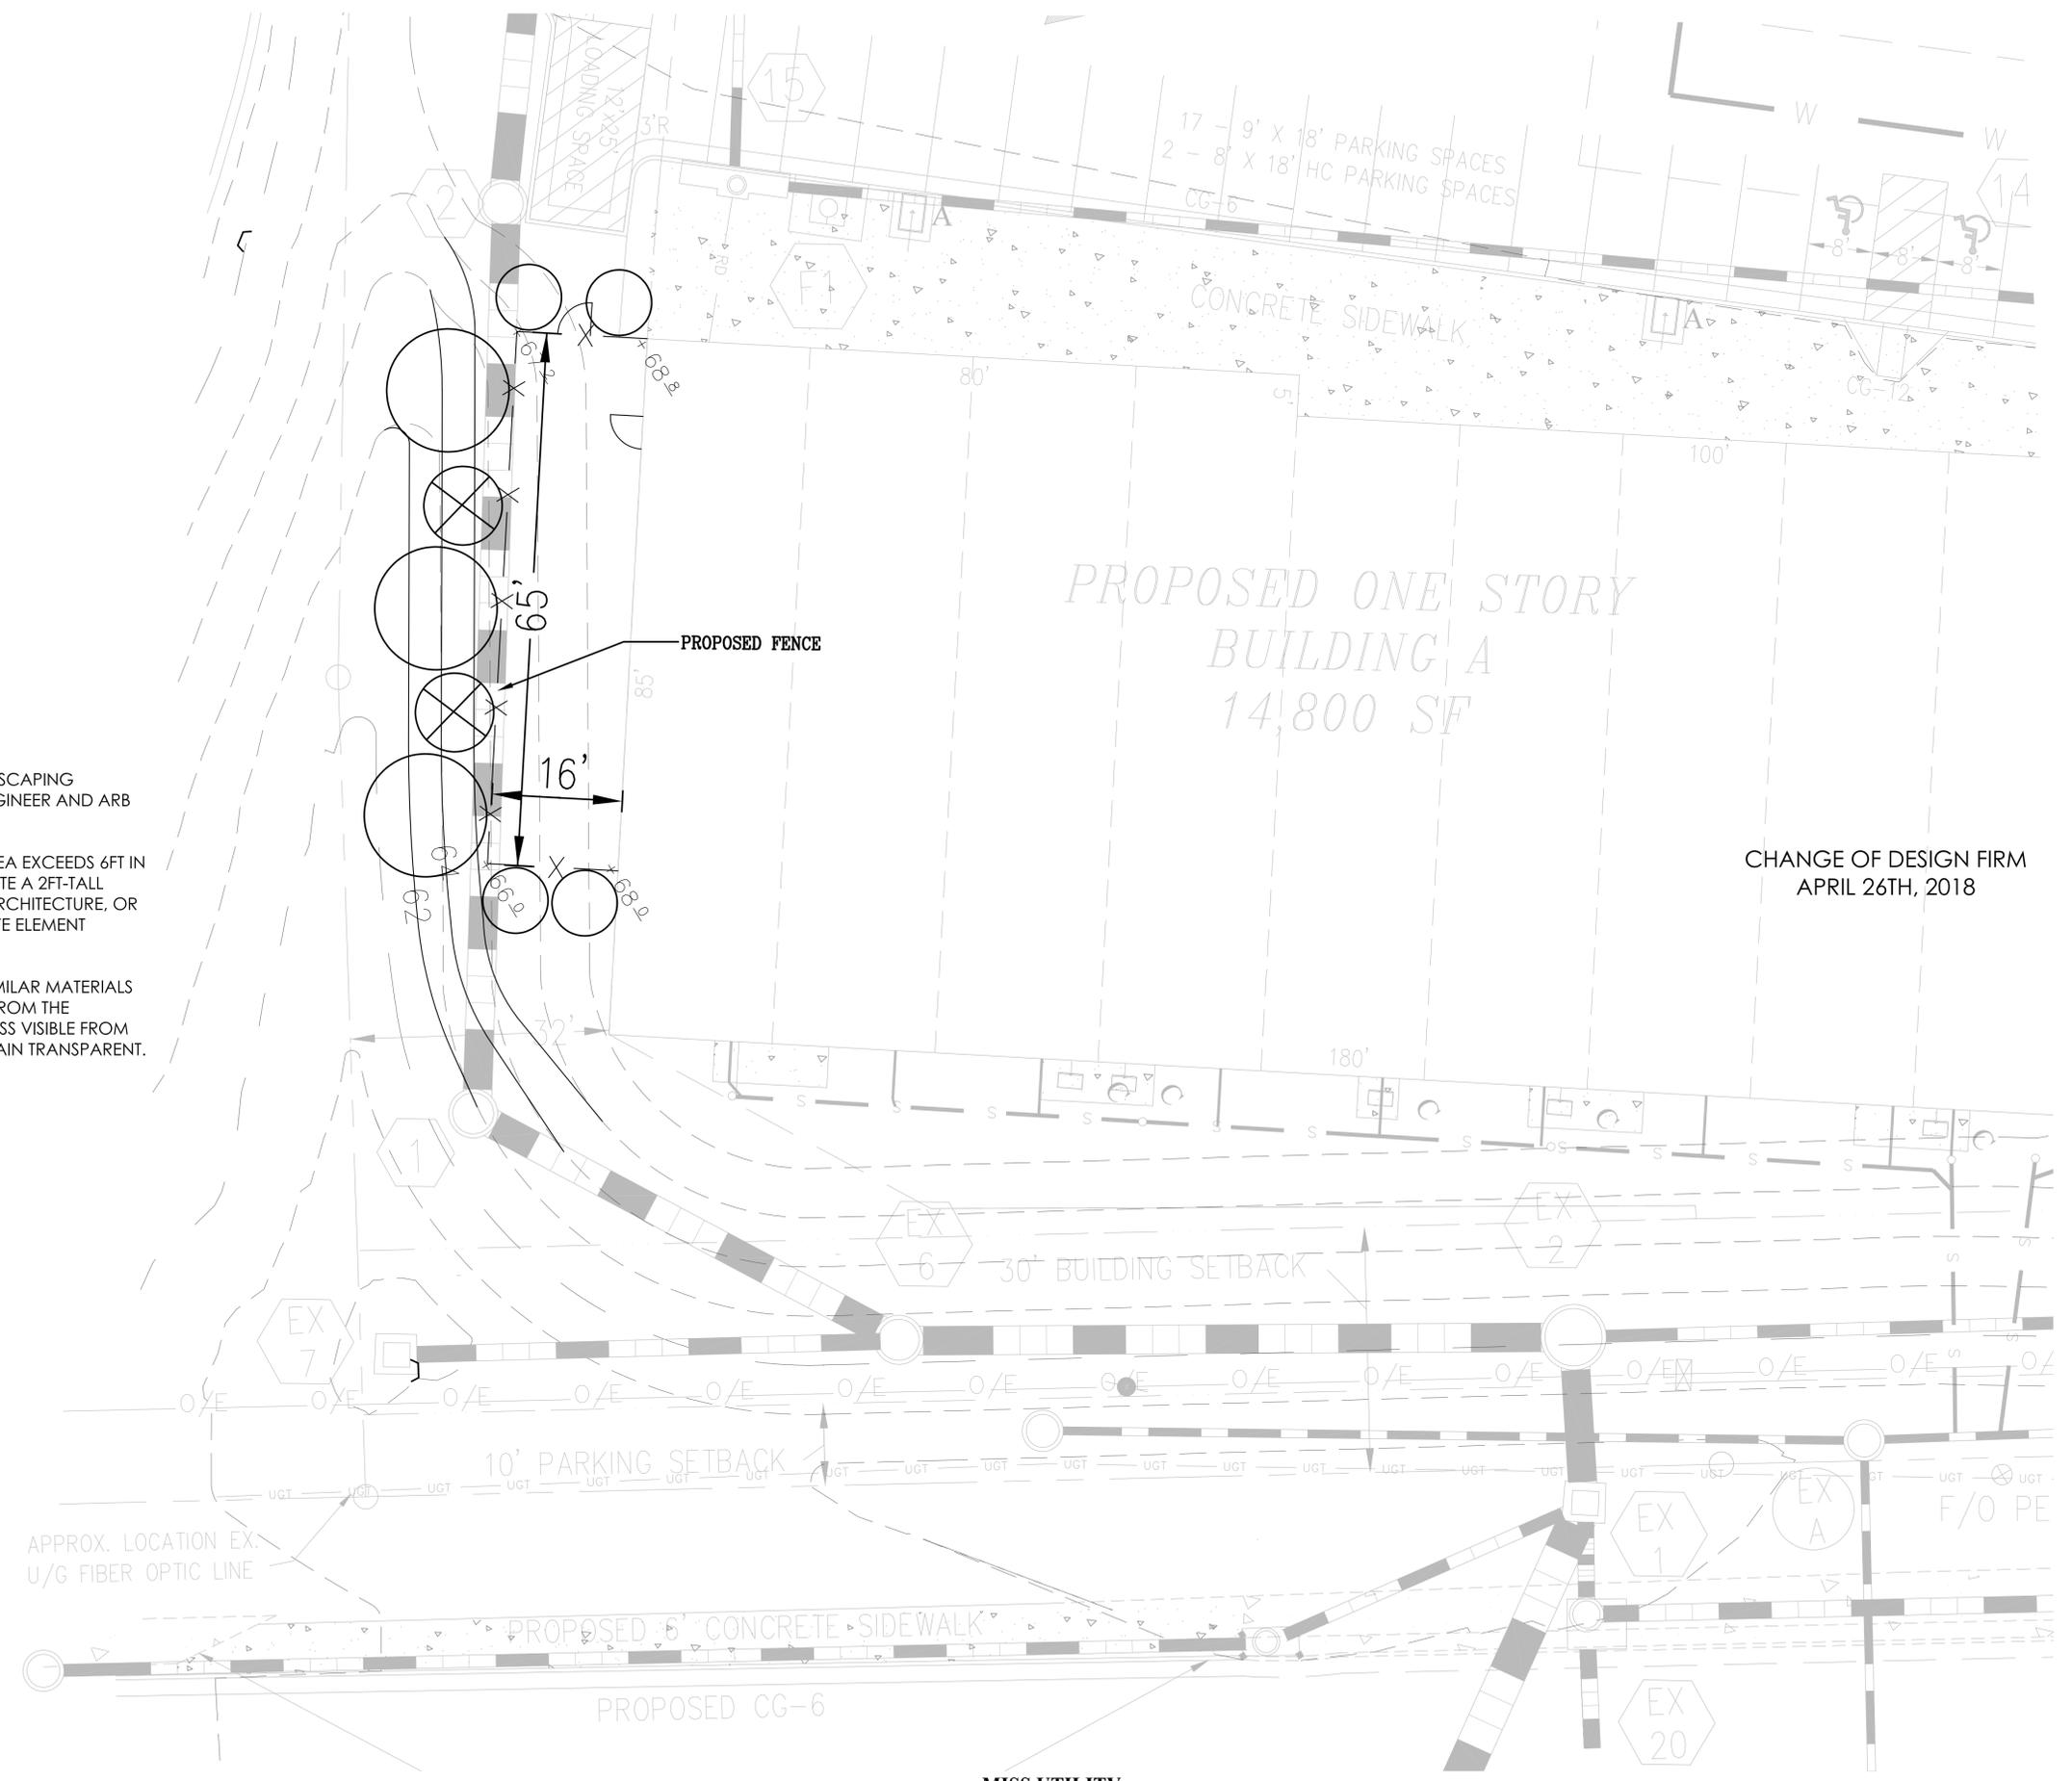

NOTES:
 SIZE, SPECIES, AND QUANTITY OF LANDSCAPING SHALL BE SUBJECT TO THE COUNTY ENGINEER AND ARB APPROVAL

IF THE FENCE ENCLOSING THE PLAY AREA EXCEEDS 6FT IN HEIGHT, THE FENCE SHALL INCORPORATE A 2FT-TALL BASE THAT RELATES TO THE BUILDING ARCHITECTURE, OR SHALL PROVIDE A 2FT-TALL DECORATIVE ELEMENT ALONG THE TOP

NO TINTED OR REFLECTIVE FILMS OR SIMILAR MATERIALS SHALL BE APPLIED WINDOWS VISIBLE FROM THE ENTRANCE CORRIDOR. WINDOW GLASS VISIBLE FROM THE ENTRANCE CORRIDOR SHALL REMAIN TRANSPARENT.

MISS UTILITY:
 MISS UTILITY TO BE CONTACTED PRIOR TO ANY LAND DISTURBING ACTIVITY.

