




POLE LINE A Profile  
 Horiz. Scale: 1"=30'  
 Vertical Scale: 1"=10'

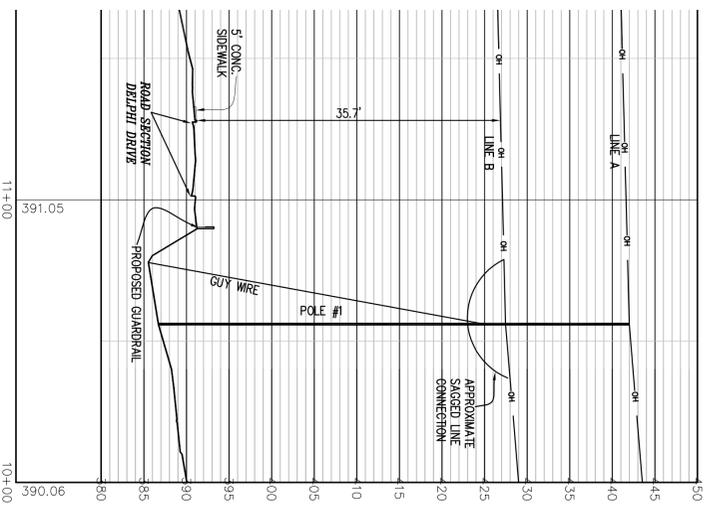

POLE LINE B Profile  
 Horiz. Scale: 1"=30'  
 Vertical Scale: 1"=10'

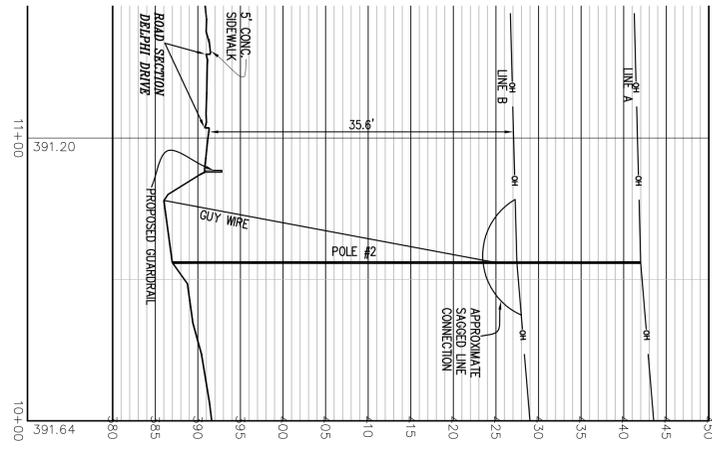


GUARDRAIL DETAIL  
 SCALE: N.T.S.

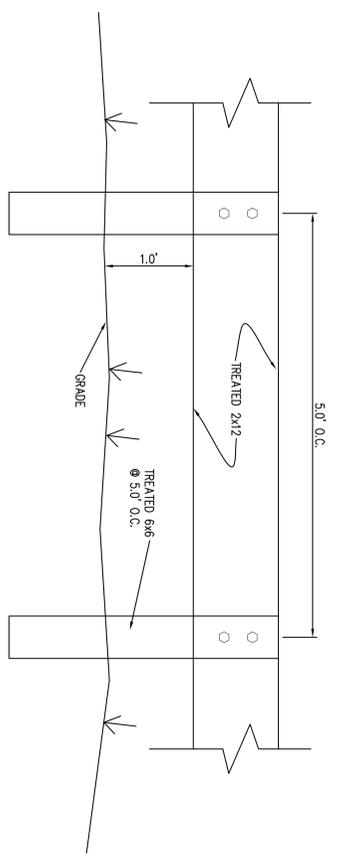

SEE SHEET SP13 OF THE APPROVED CASCADIA BLOCKS 4-7 SITE PLAN TO REFERENCE THE APPROVED SIDEWALK LOCATION


NOTE:  
 Power poles #1 and #2 are braced together to form a tower. The area between the poles is obstructed by bracing.

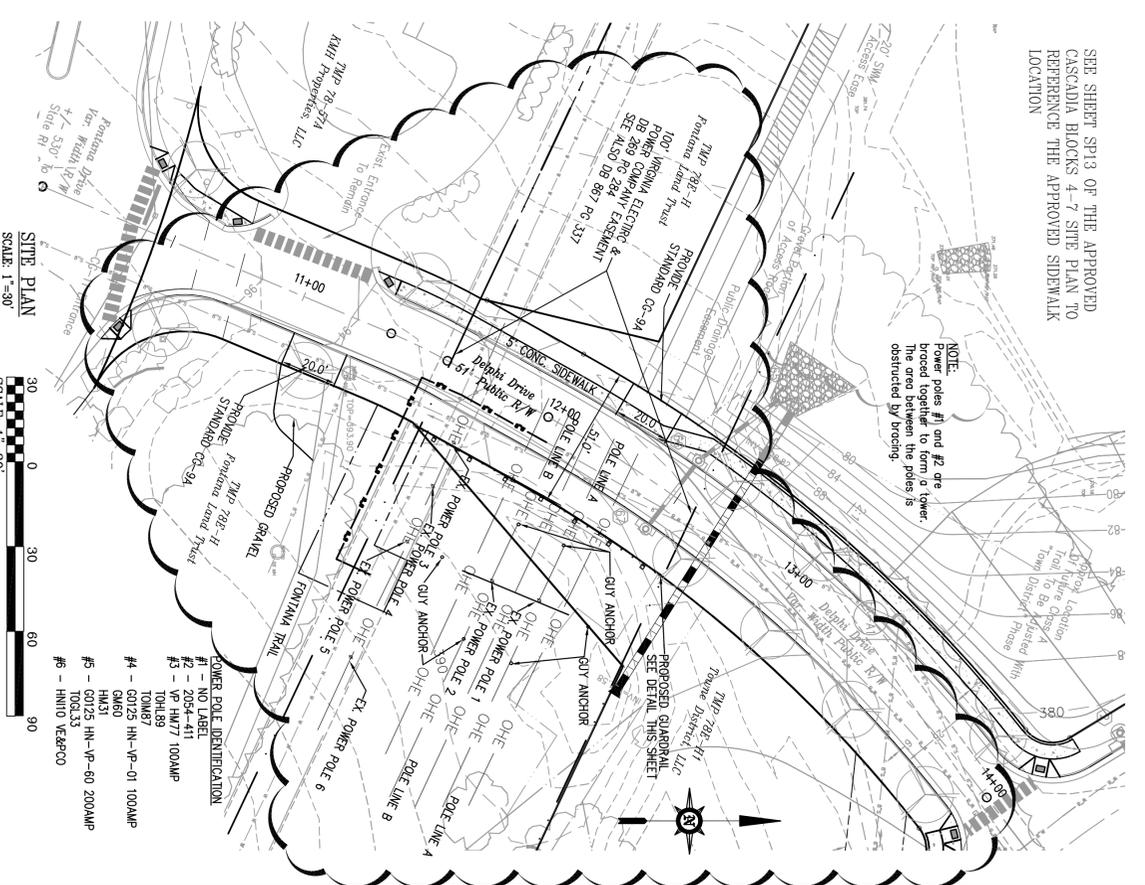

SITE PLAN  
 SCALE: 1"=30'



- POWER POLE IDENTIFICATION
- #1 - NO LABEL
  - #2 - 2054-411
  - #3 - VP HW77 100AMP
  - #4 - 00125 HN-IP-01 100AMP
  - #5 - 00125 HN-IP-60 200AMP
  - #6 - HN10 VEPCCO

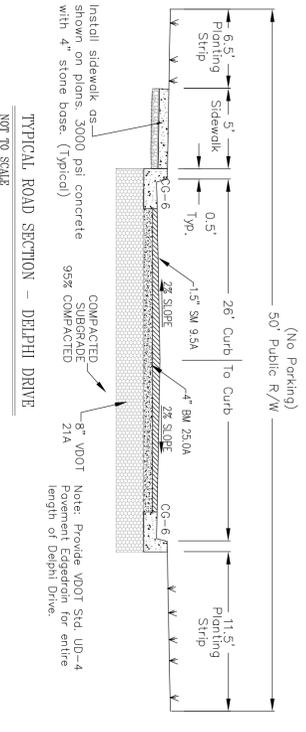

TYPICAL ROAD SECTION - DELPHI DRIVE  
 NOT TO SCALE

Letter of Revision #1 Narrative

Based on coordination with Dominion Power and Albemarle County, the purpose of this letter of revision is to address Dominion Power concerns relative to the encroachment of Delphi Drive through their 100' right-of-way. The plan proposes that approximately 350 LF of 5' wide concrete sidewalk on the east side of Delphi Drive be removed as shown on the plan. A wooden guardrail is also to be proposed within the 100' Dominion Power easement just off the edge of the VDOT right-of-way for safety purposes. The guardrail is to be maintained by the Homeowner's Association. The purpose of the removal of sidewalk is to minimize potential conflicts with future guy wire/pole relocation.

REVISIONS		REVISIONS	
NO.	DESCRIPTION	NO.	DESCRIPTION
1	COUNTY COMMENTS	08/26/18	
2	VDOT COMMENTS	08/16/18	

COMMUNITY ENGINEER  
 MICHAEL F. MYERS  
 Lic. No. 33028

**Dominion Engineering**  
 172 South Pantops Drive  
 Charlottesville, VA 22911  
 434-979-8121 (p)  
 434-979-1681 (f)  
 dominioneng.com

LETTER OF REVISION 1 FOR  
 CASCADIA - BLOCKS 4-7  
 RIVANNA DISTRICT, ALBEMARLE COUNTY, VA

SHEET TITLE:  
 SITE PLAN AND PROFILES

DATE: 08/03/16

SHEET NO.: 1 of 1

INDEX TITLE:  
**LOR1**

DOM. PROJECT NO: 12.0065