
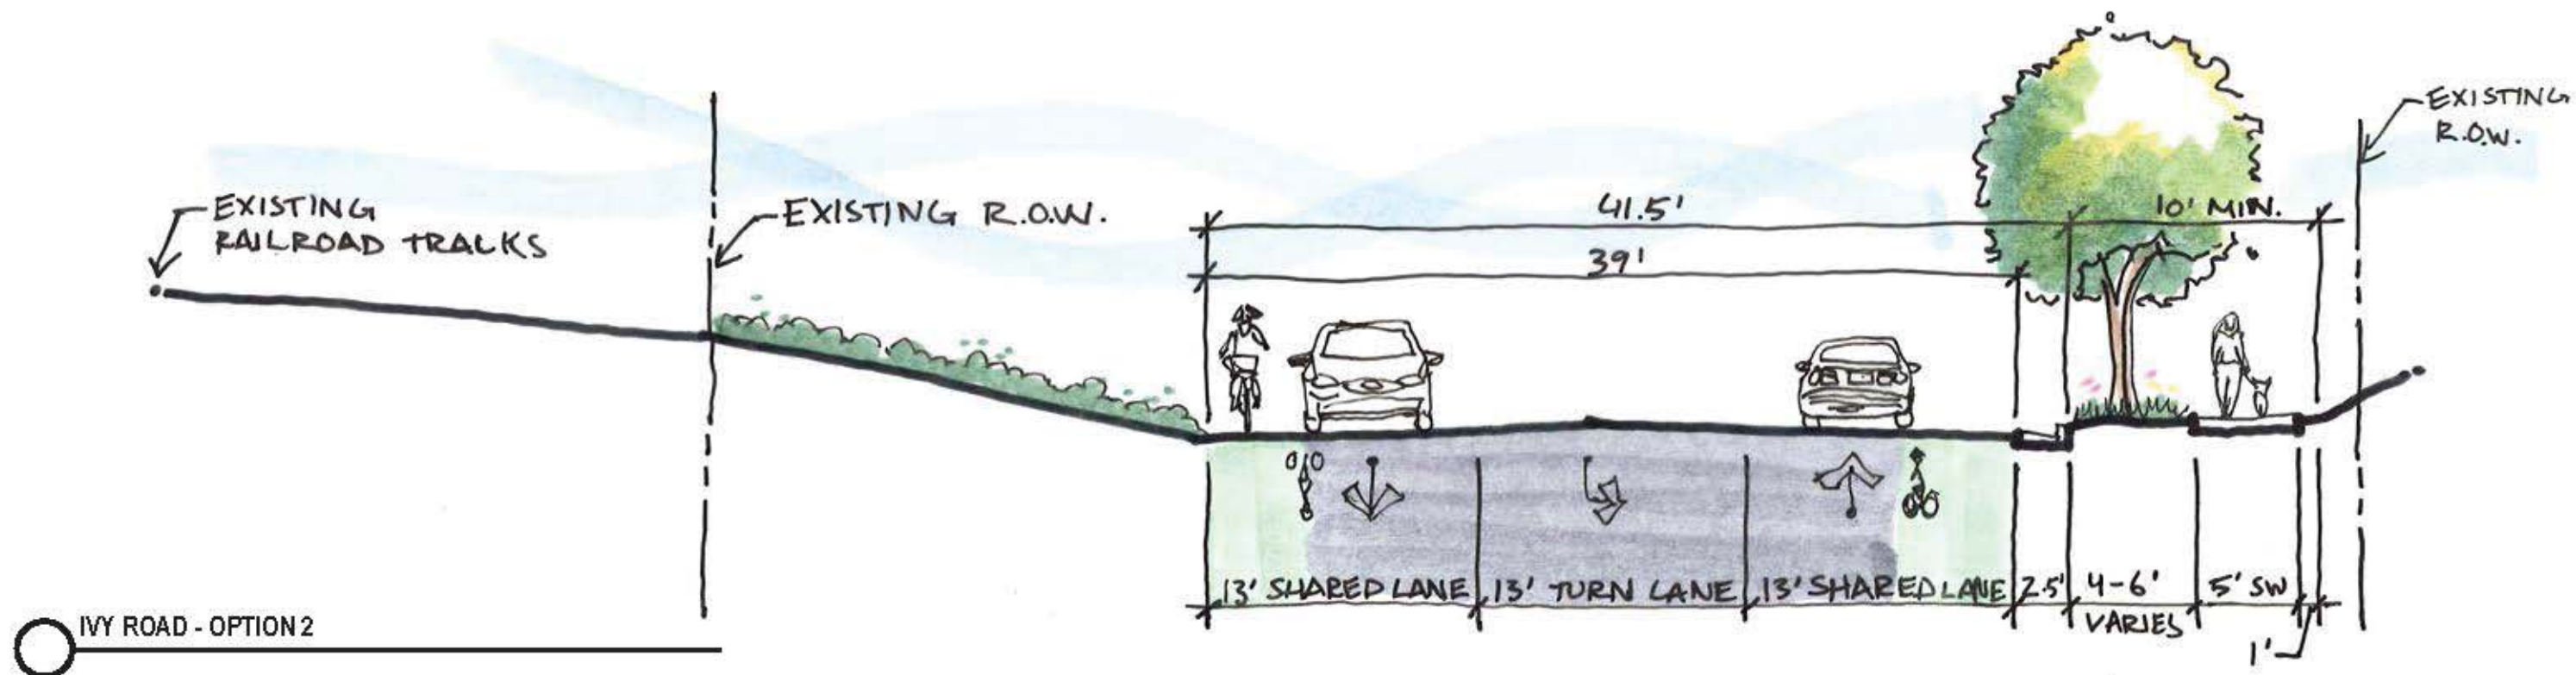


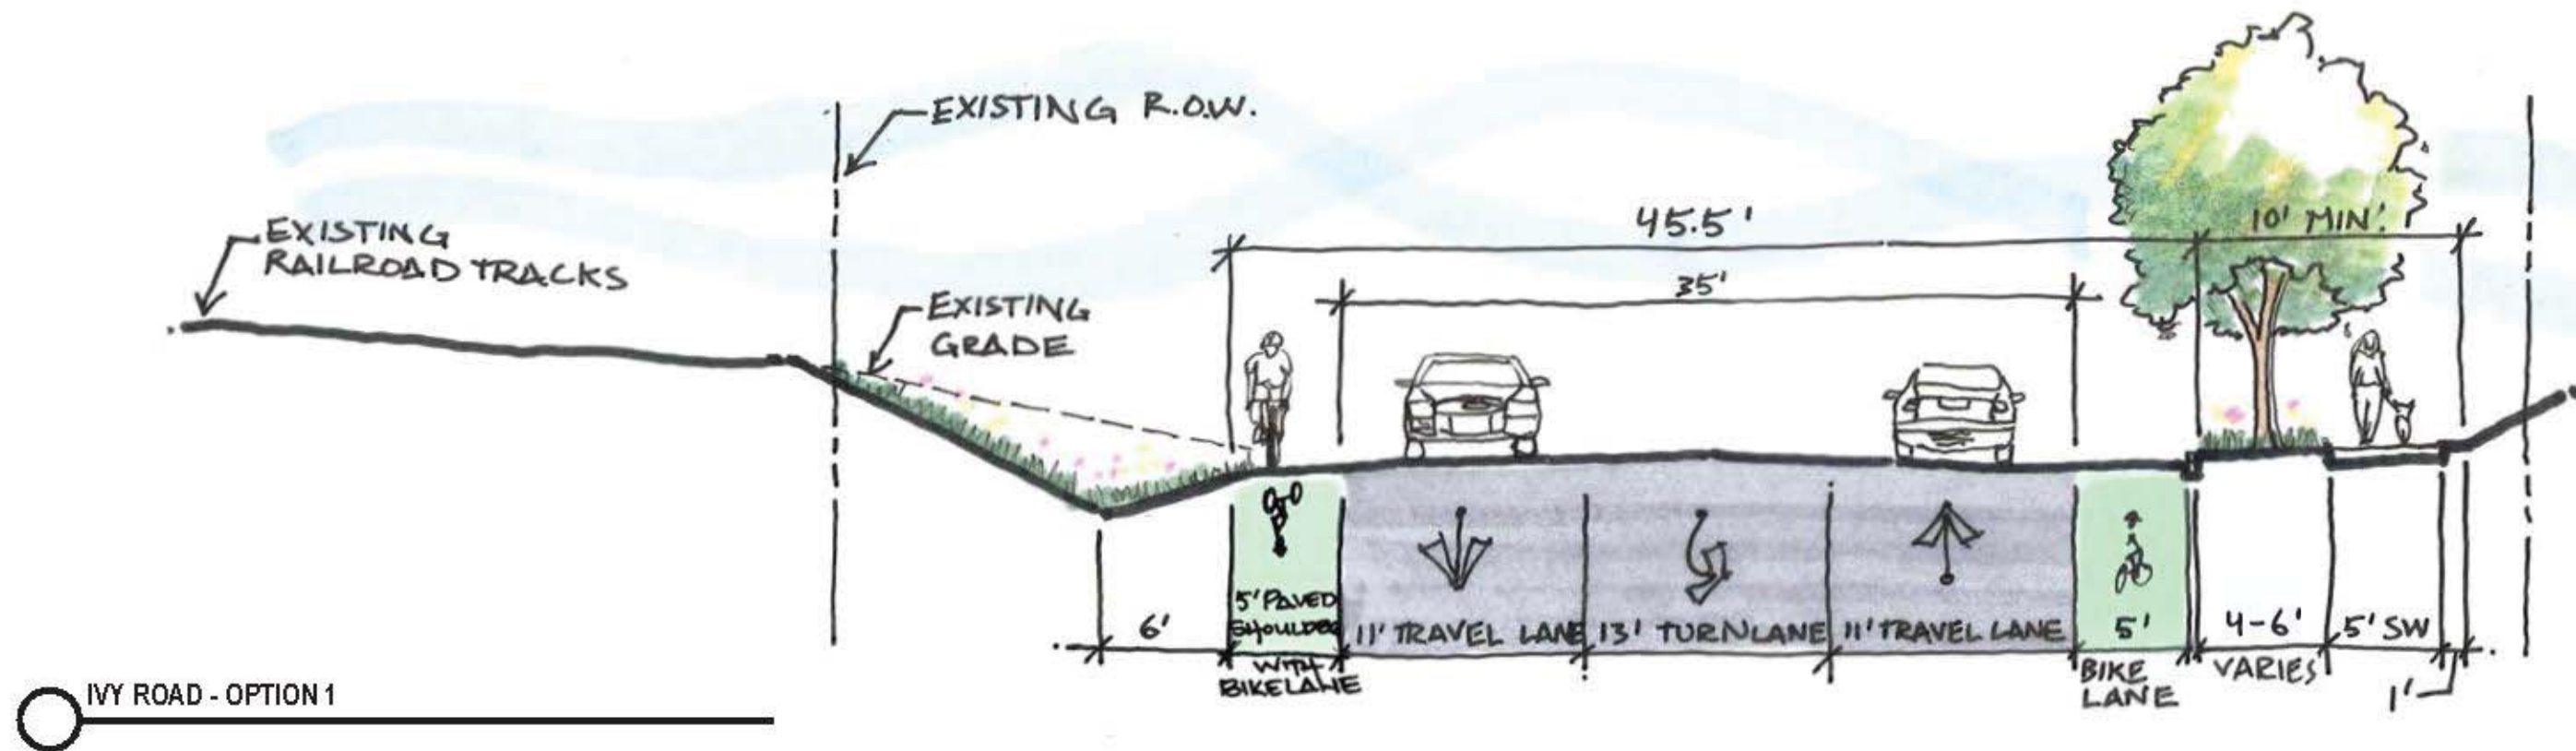


IVY ROAD - SIDEWALK IMPROVEMENTS

County of Albemarle, Virginia

IVY ROAD
CONCEPTUAL SECTIONS

SCALE: 1/8" = 1'-0"

08.05.2015

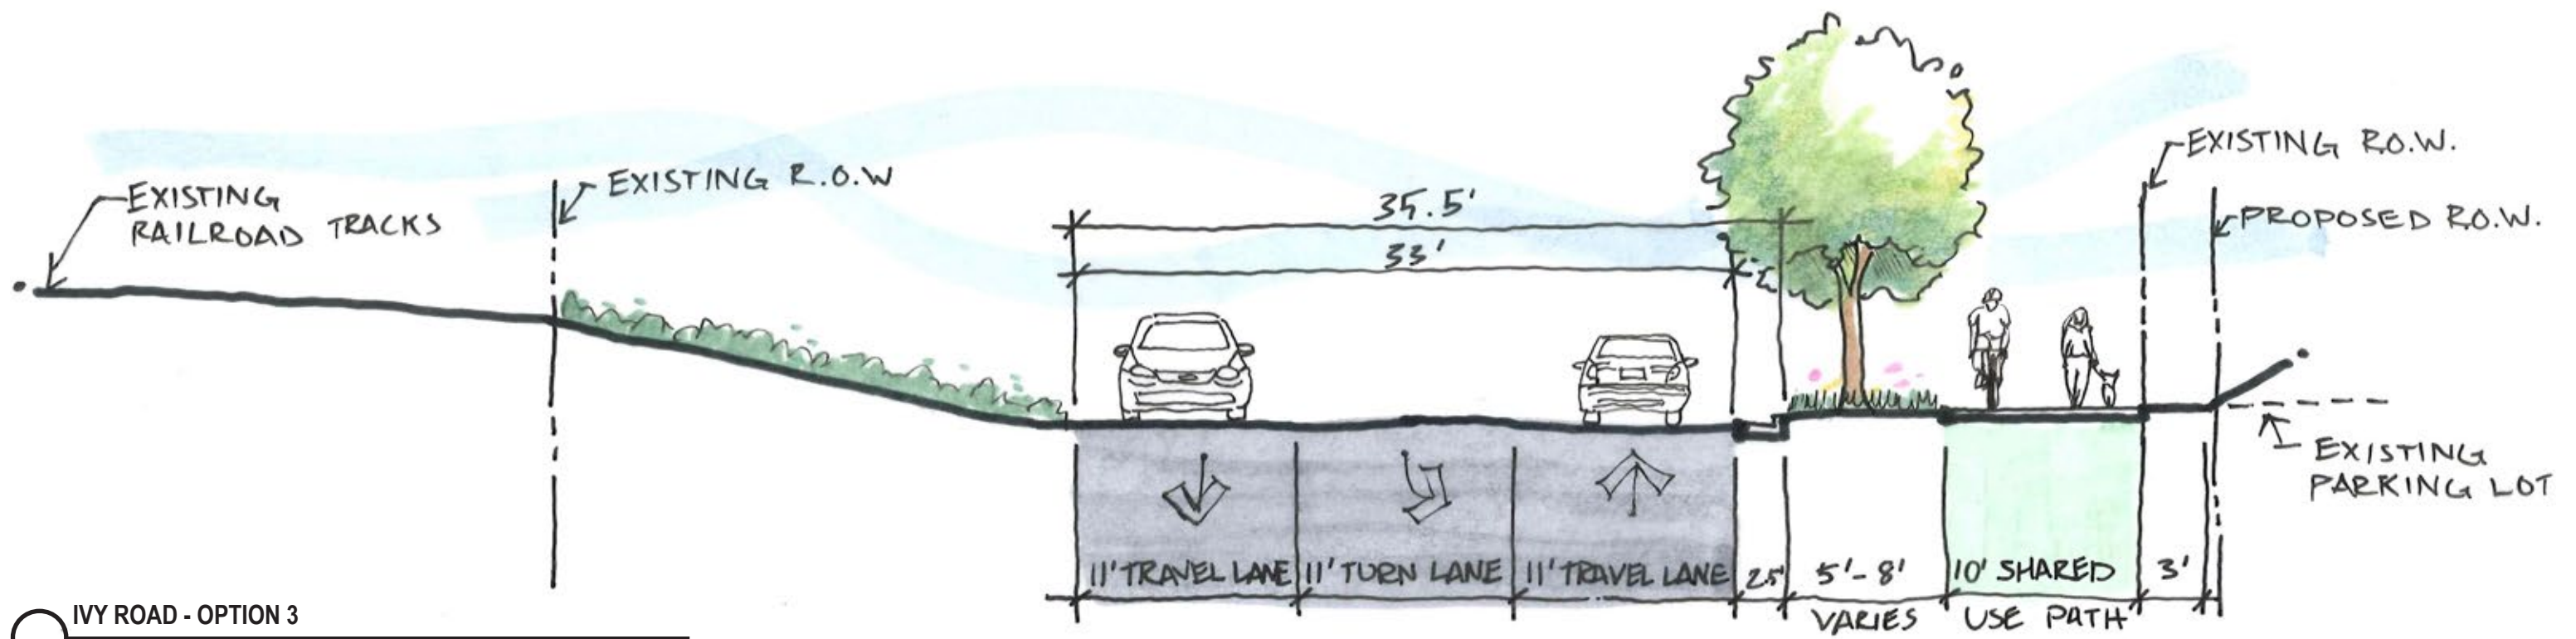

IVY ROAD - OPTION 3

IVY ROAD - SIDEWALK IMPROVEMENTS

County of Albemarle, Virginia

IVY ROAD
CONCEPTUAL SECTIONS

SCALE : 1/8" = 1'-0"

08.05.2015

Kimley»Horn