

RESOLUTION

WHEREAS, portions of Route 708 have been realigned and new segments constructed to standards equal to the Virginia Department of Transportation's Subdivision Street Requirements as a requisite for acceptance for maintenance as part of the Secondary System of State Highways; and

WHEREAS, the Virginia Department of Transportation has inspected these new street segments and found them to be acceptable for maintenance; and

NOW, THEREFORE, BE IT RESOLVED by the Albemarle County Board of Supervisors, this the 2nd day of November, 2022, that the old segments of Route 708, identified in the "Abandonment" section of the attached Form AM-4.3, are no longer needed as part of the Secondary System of State Highways, as new road segments serve the same citizens as the old segments and are hereby requested to be deleted and/or abandoned by the Virginia Department of Transportation pursuant to § 33.2-912, *Code of Virginia*, 1950 amended.

BE IT FURTHER RESOLVED, that the Virginia Department of Transportation be, and it hereby is, requested to add and maintain the new segments identified in the "Add" section of the attached Form AM-4.3 as part of the Secondary System of State Highways, pursuant to § 33.2-705, *Code of Virginia*, 1950 amended, and the regulatory requirements of VDOT.

BE IT FURTHER RESOLVED, that the County Board of Supervisors does hereby guarantee unencumbered rights-of-way plus the necessary easements for cuts, fills, and drainage for these added segments;

BE IT FURTHER RESOLVED, that a copy of this resolution be forwarded to the Virginia Department of Transportation.

I, Claudette Borgersen, do hereby certify that the foregoing writing is a true and correct copy of a Resolution duly adopted by the Board of Supervisors of Albemarle County by a vote of ____ to ____, as recorded below, at a meeting held on _____.

Clerk, Board of County Supervisors

	Aye	Nay
Mr. Andrews	___	___
Mr. Gallaway	___	___
Ms. LaPisto-Kirtley	___	___
Ms. Mallek	___	___
Ms. McKeel	___	___
Ms. Price	___	___

In Albemarle County

37408945

by Resolution of the governing body adopted November 02, 2022

The following VDOT Form AM-4.3 is hereby attached and incorporated as part of the governing body's resolution for changes to the secondary system of state highways.

A Copy Testee Signed (County Official): _____

Report of Changes in the Secondary System of State Highways

Project/Subdivision: Project 0708-002-283 C501

Length Correction -

Rte Number	Street Name	From Termini	To Termini	Length	Number Of Lanes	Recordation Reference	Row Width
708	Dry Bridge Rd	Segment A, Station 109+50	Segment B, Station 108+10	0.03			

Realignment-Abandonment - Project by VDOT §33.2-912

Rte Number	Street Name	From Termini	To Termini	Length	Number Of Lanes	Recordation Reference	Row Width
708	Dry Bridge Road	Segment B, Station 108+10	Segment E, Station 100+00	0.15			

In Albemarle County

37408945

by Resolution of the governing body adopted November 02, 2022

Realignment-Add - VDOT Project §33.2-705


Rte Numb er	Street Name	From Termini	To Termini	Length	Num ber Of Lan es	Recordation Reference	Row Widt h
708	Dry Bridge Road	Segment B, Station 108+10	Segment C, Station 105+74	0.05	2		
708	Dry Bridge Road	Segment C, Station 105+74	Segment D, Station 104+39	0.03	2		
708	Dry Bridge Road	Segment D, Station 104+39	Segment E, Station 100+00	0.08	2		

In Albemarle County

37408945

by Resolution of the governing body adopted November 02, 2022

Using the DACHS application please submit form AM-4.2 for each roadway segment and the entire project including the mileage and the pavement types, reflecting post construction conditions.

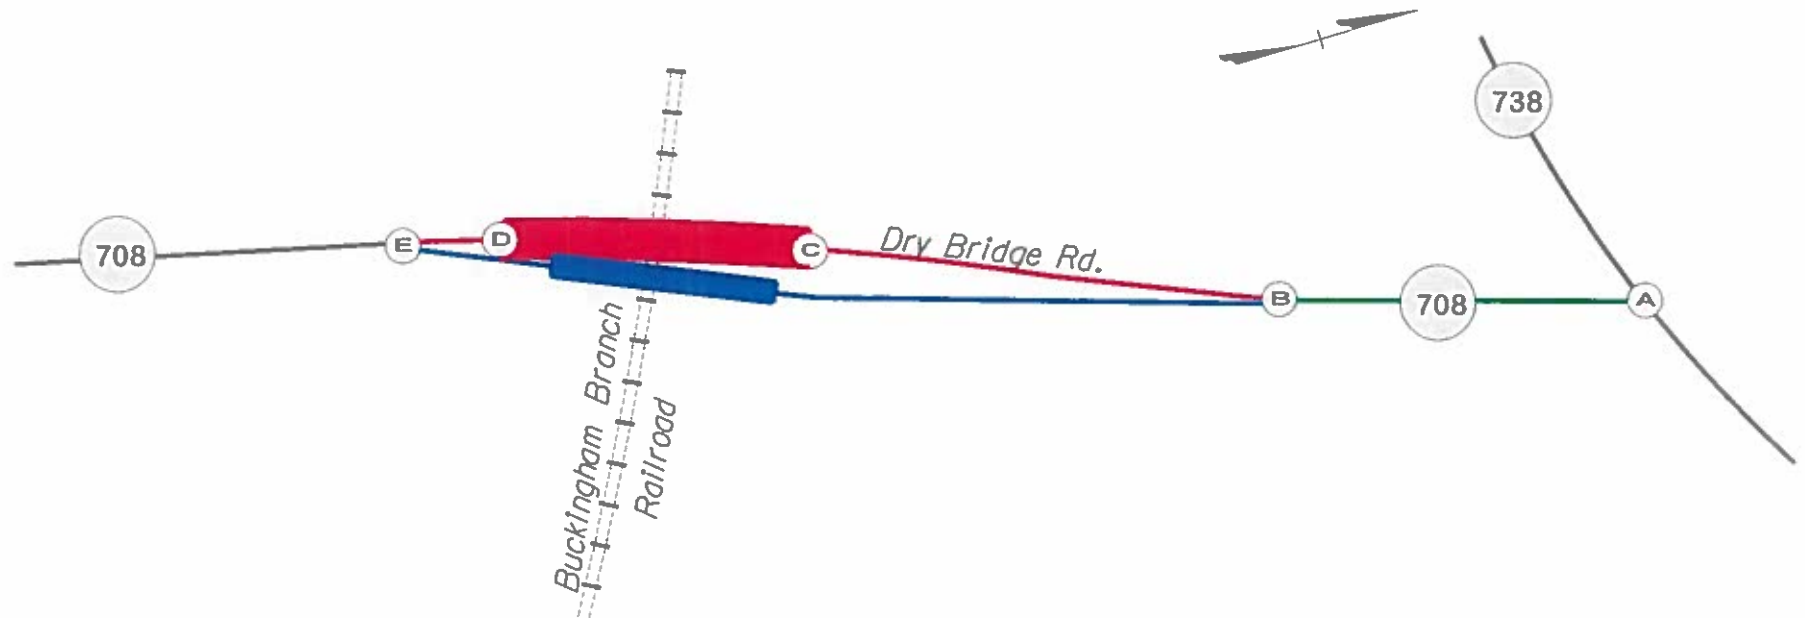

Route	Action	Segment	Station	Length
708	Data Correction	(A) - (B)	Fr: Sta. 109+50 To: Sta. 108+10	0.027 Mi.
708	Addition	(B) - (C)	Fr: Sta. 108+10 To: Sta. 105+74	0.045 Mi.
708	Addition	(C) - (D)	Fr: Sta. 105+74 To: Sta. 104+39	0.026 Mi.
708	Addition	(D) - (E)	Fr: Sta. 104+39 To: Sta. 100+00	0.083 Mi.
708	Abandonment	(B) - (E)	Fr: Sta. 108+10 To: Sta. 100+00	0.153 Mi.

Not To Scale



Virginia Department of Transportation
VDOT
 OFFICE OF LAND USE
 September 27, 2022

UPC -- 77274

Culpeper District
 Charlottesville Residency

Legend

ALBEMARLE COUNTY

Changes in the Secondary Systems
 due to relocation and construction on

Route 708, Project: 0708-002-283, C-501, B-659

- Segment(s) of Secondary Road location to be abandoned.
- Segment(s) of new location to be added to the Secondary System.
- Data Correction - Adjustment to correct RIMS records also applies to Route Re-Numbering, an Administrative change.