




March 2026

Legend

- Prop. M&O Pavement
- Prop. Full Depth Pavement
- Prop. Raised Concrete Median
- Prop. Grassed Area
- Prop. Concrete Sidewalk
- Prop. Gravel Entrance
- Prop. Shared Used Path
- Prop. SWM Location
- Exist. OH Utility Poles (from GIS)
- Exist. Right-of-Way (from GIS)
- Exist. Property Boundary (from GIS)
- Jurisdictional Limits (from GIS)
- Prop. Right-of-Way
- Prop. Perm. Ease.
- Prop. Temp. Ease.
- Prop. Retaining Wall
- Prop. Fence

Location: Albemarle County

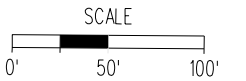

EB Right Turn Lane Barracks Rd / US 29-250 Bypass




US 250 & Old Trail Road Intersection Modification - Roundabout

Project Location



North Arrow & Scale

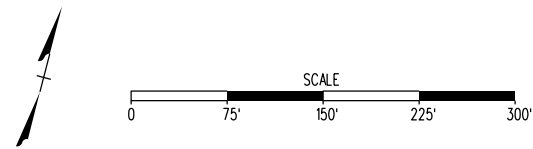

Legend

PARCEL LINES	PROPOSED RIGHT-OF-WAY
VDOT STD. CG-7	PROPOSED TEMPORARY CONSTRUCTION EASEMENT
VDOT STD. CG-3	VDOT MOD. CG-3
PROPOSED MILL & OVERLAY	PROPOSED PAVEMENT MARKINGS
PROPOSED FULL DEPTH PAVEMENT	PROPOSED PEDESTRIAN ACCOMMODATIONS
PROPOSED CONCRETE MEDIAN	PROPOSED TRUCK APRON
PROPOSED GRASS/VEGETATION	POTENTIAL STORMWATER MANAGEMENT AREA


Date

09/01/2022
VDOT MODIFIED ON:
05/28/2024


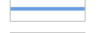

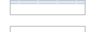







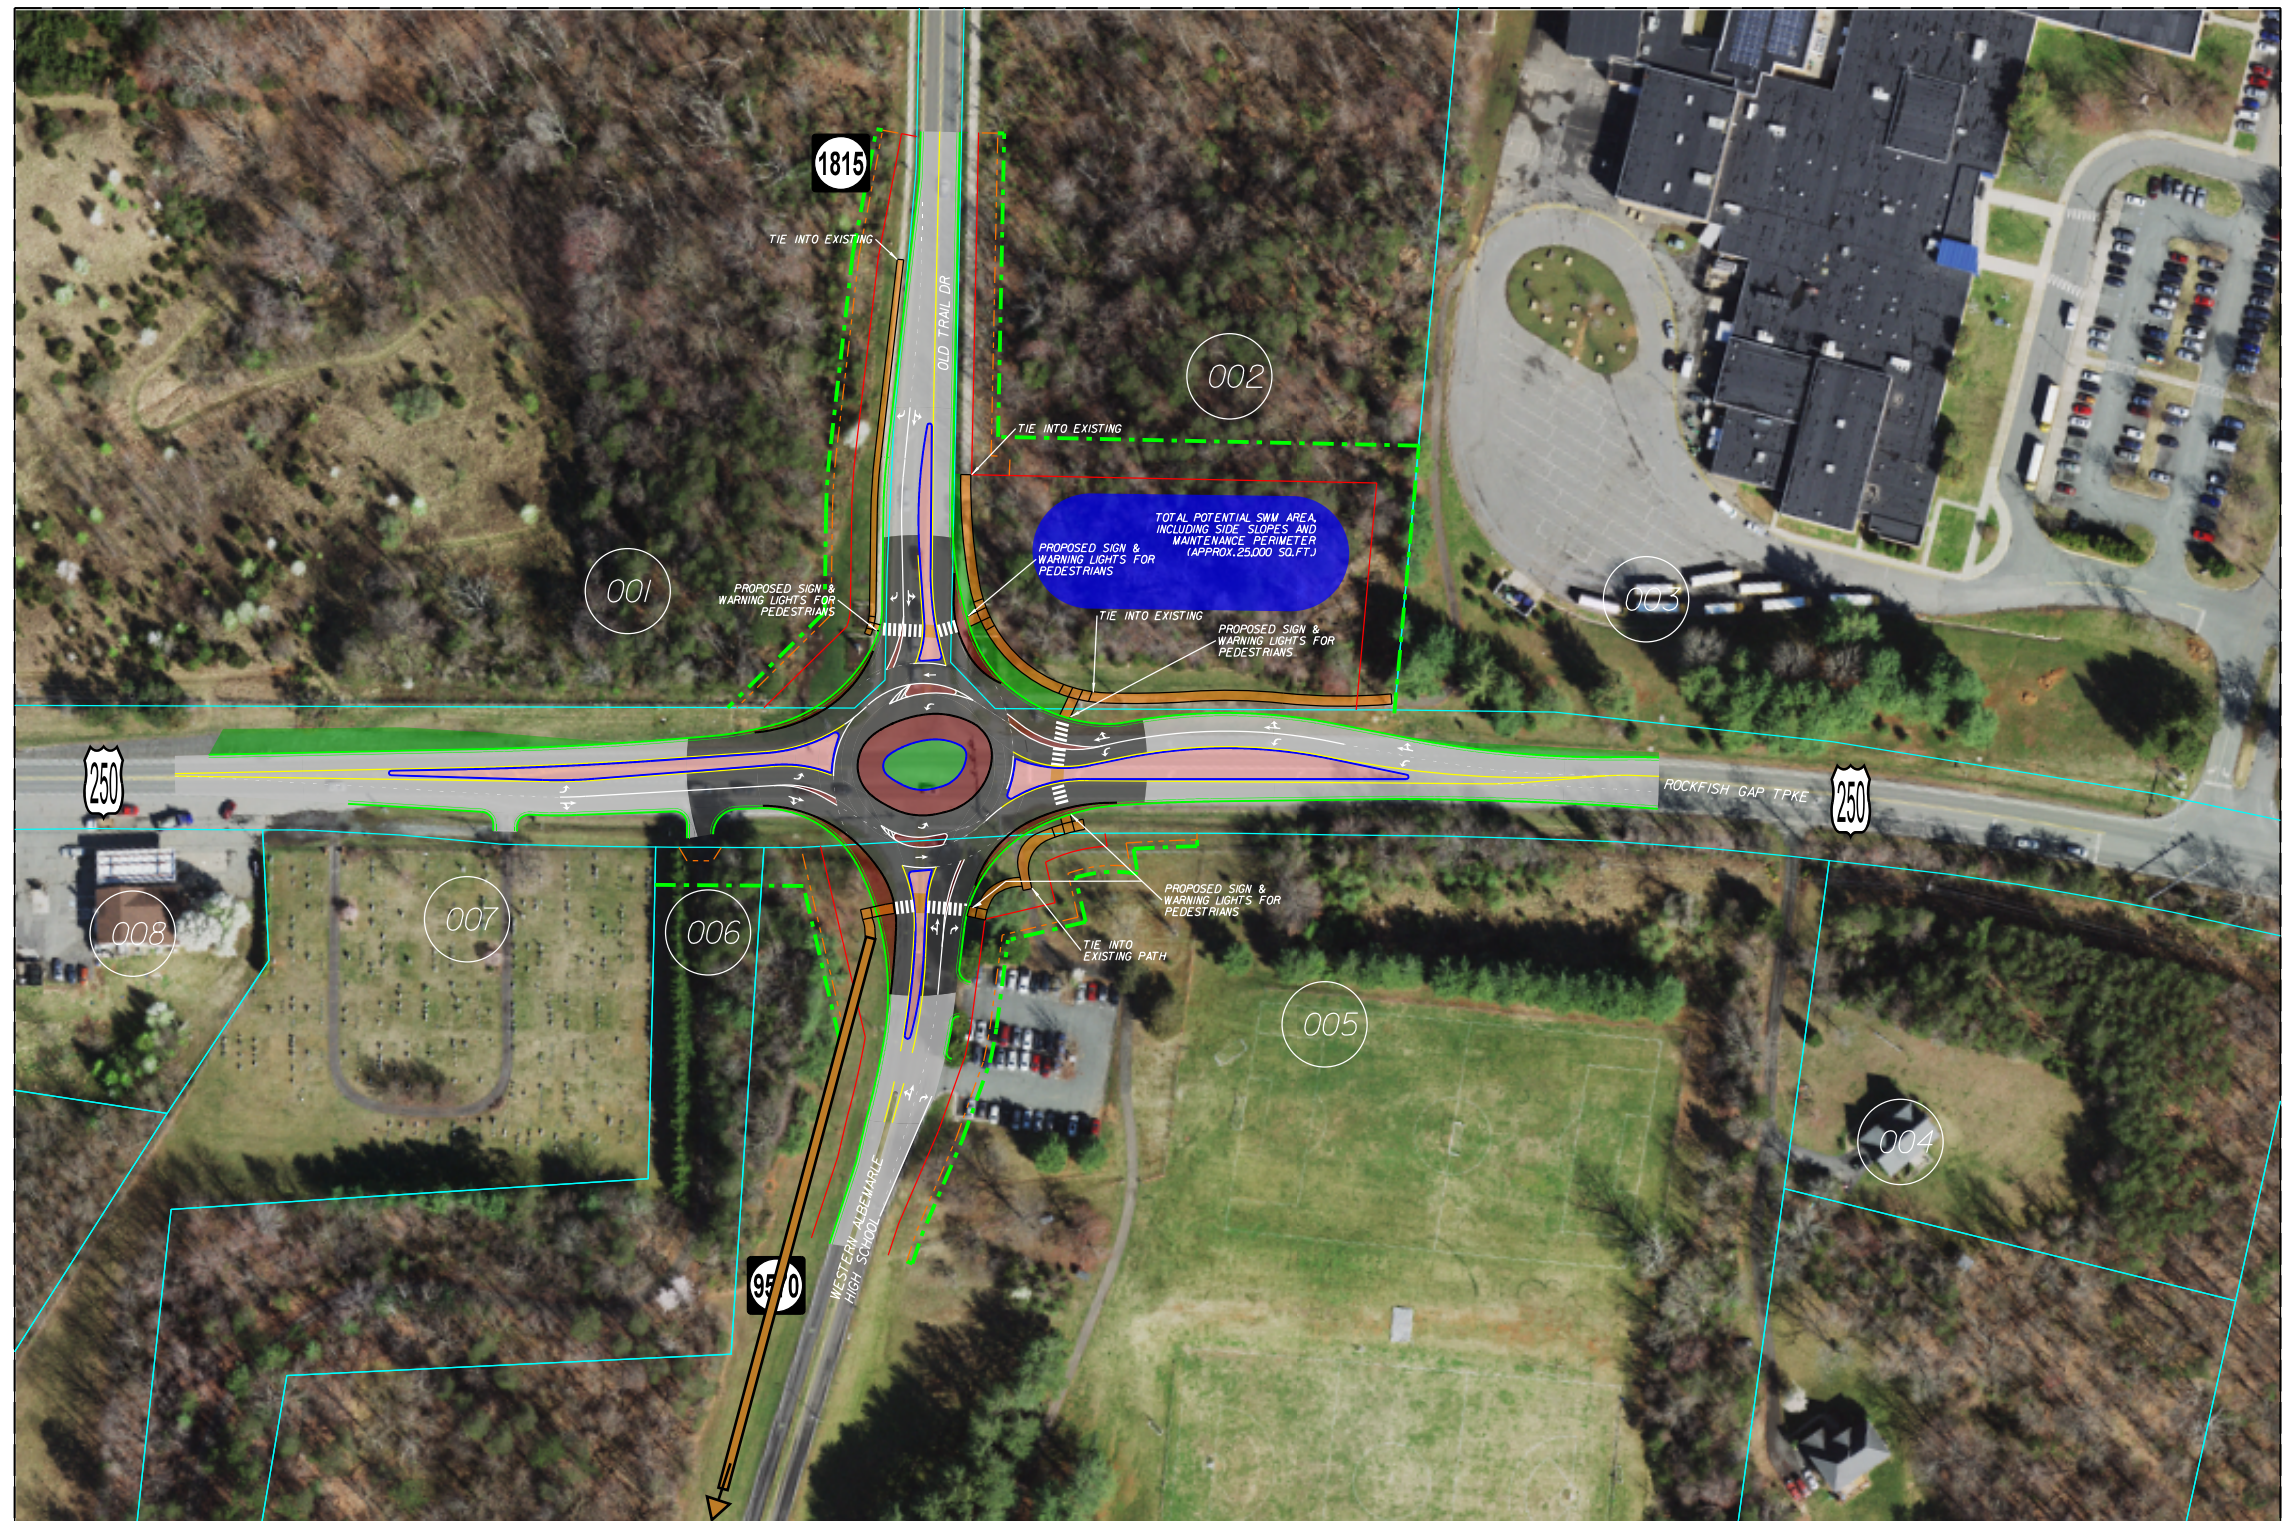



PROPOSED UTILITY EASEMENT

These plans are unfinished and unapproved and are not to be used for any type of construction or the acquisition of right of way. Additional easements for utility relocations may be required beyond the proposed right-of-way shown on these plans.


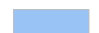
PROJECT B



Legend

- | | | | |
|---|---------------------------|---|------------------------------------|
|  | Prop. Mill & Overlay |  | Prop. Retaining Wall |
|  | Prop. Full Depth Pavement |  | Prop. Retaining Wall w/ Handrail |
|  | Prop. 10' Shared-use Path |  | Prop. Guardrail |
|  | Prop. 5' Conc. Sidewalk |  | Exist. ROW (per GIS) |
|  | Prop. Conc. Truck Apron |  | Exist. Property Boundary (per GIS) |
|  | Prop. Conc. Median |  | Prop. ROW |
|  | Prop. Grass Area |  | Prop. Temp. Constr. Ease. |
| | |  | Prop. Utility Ease. |

Location: Albemarle County

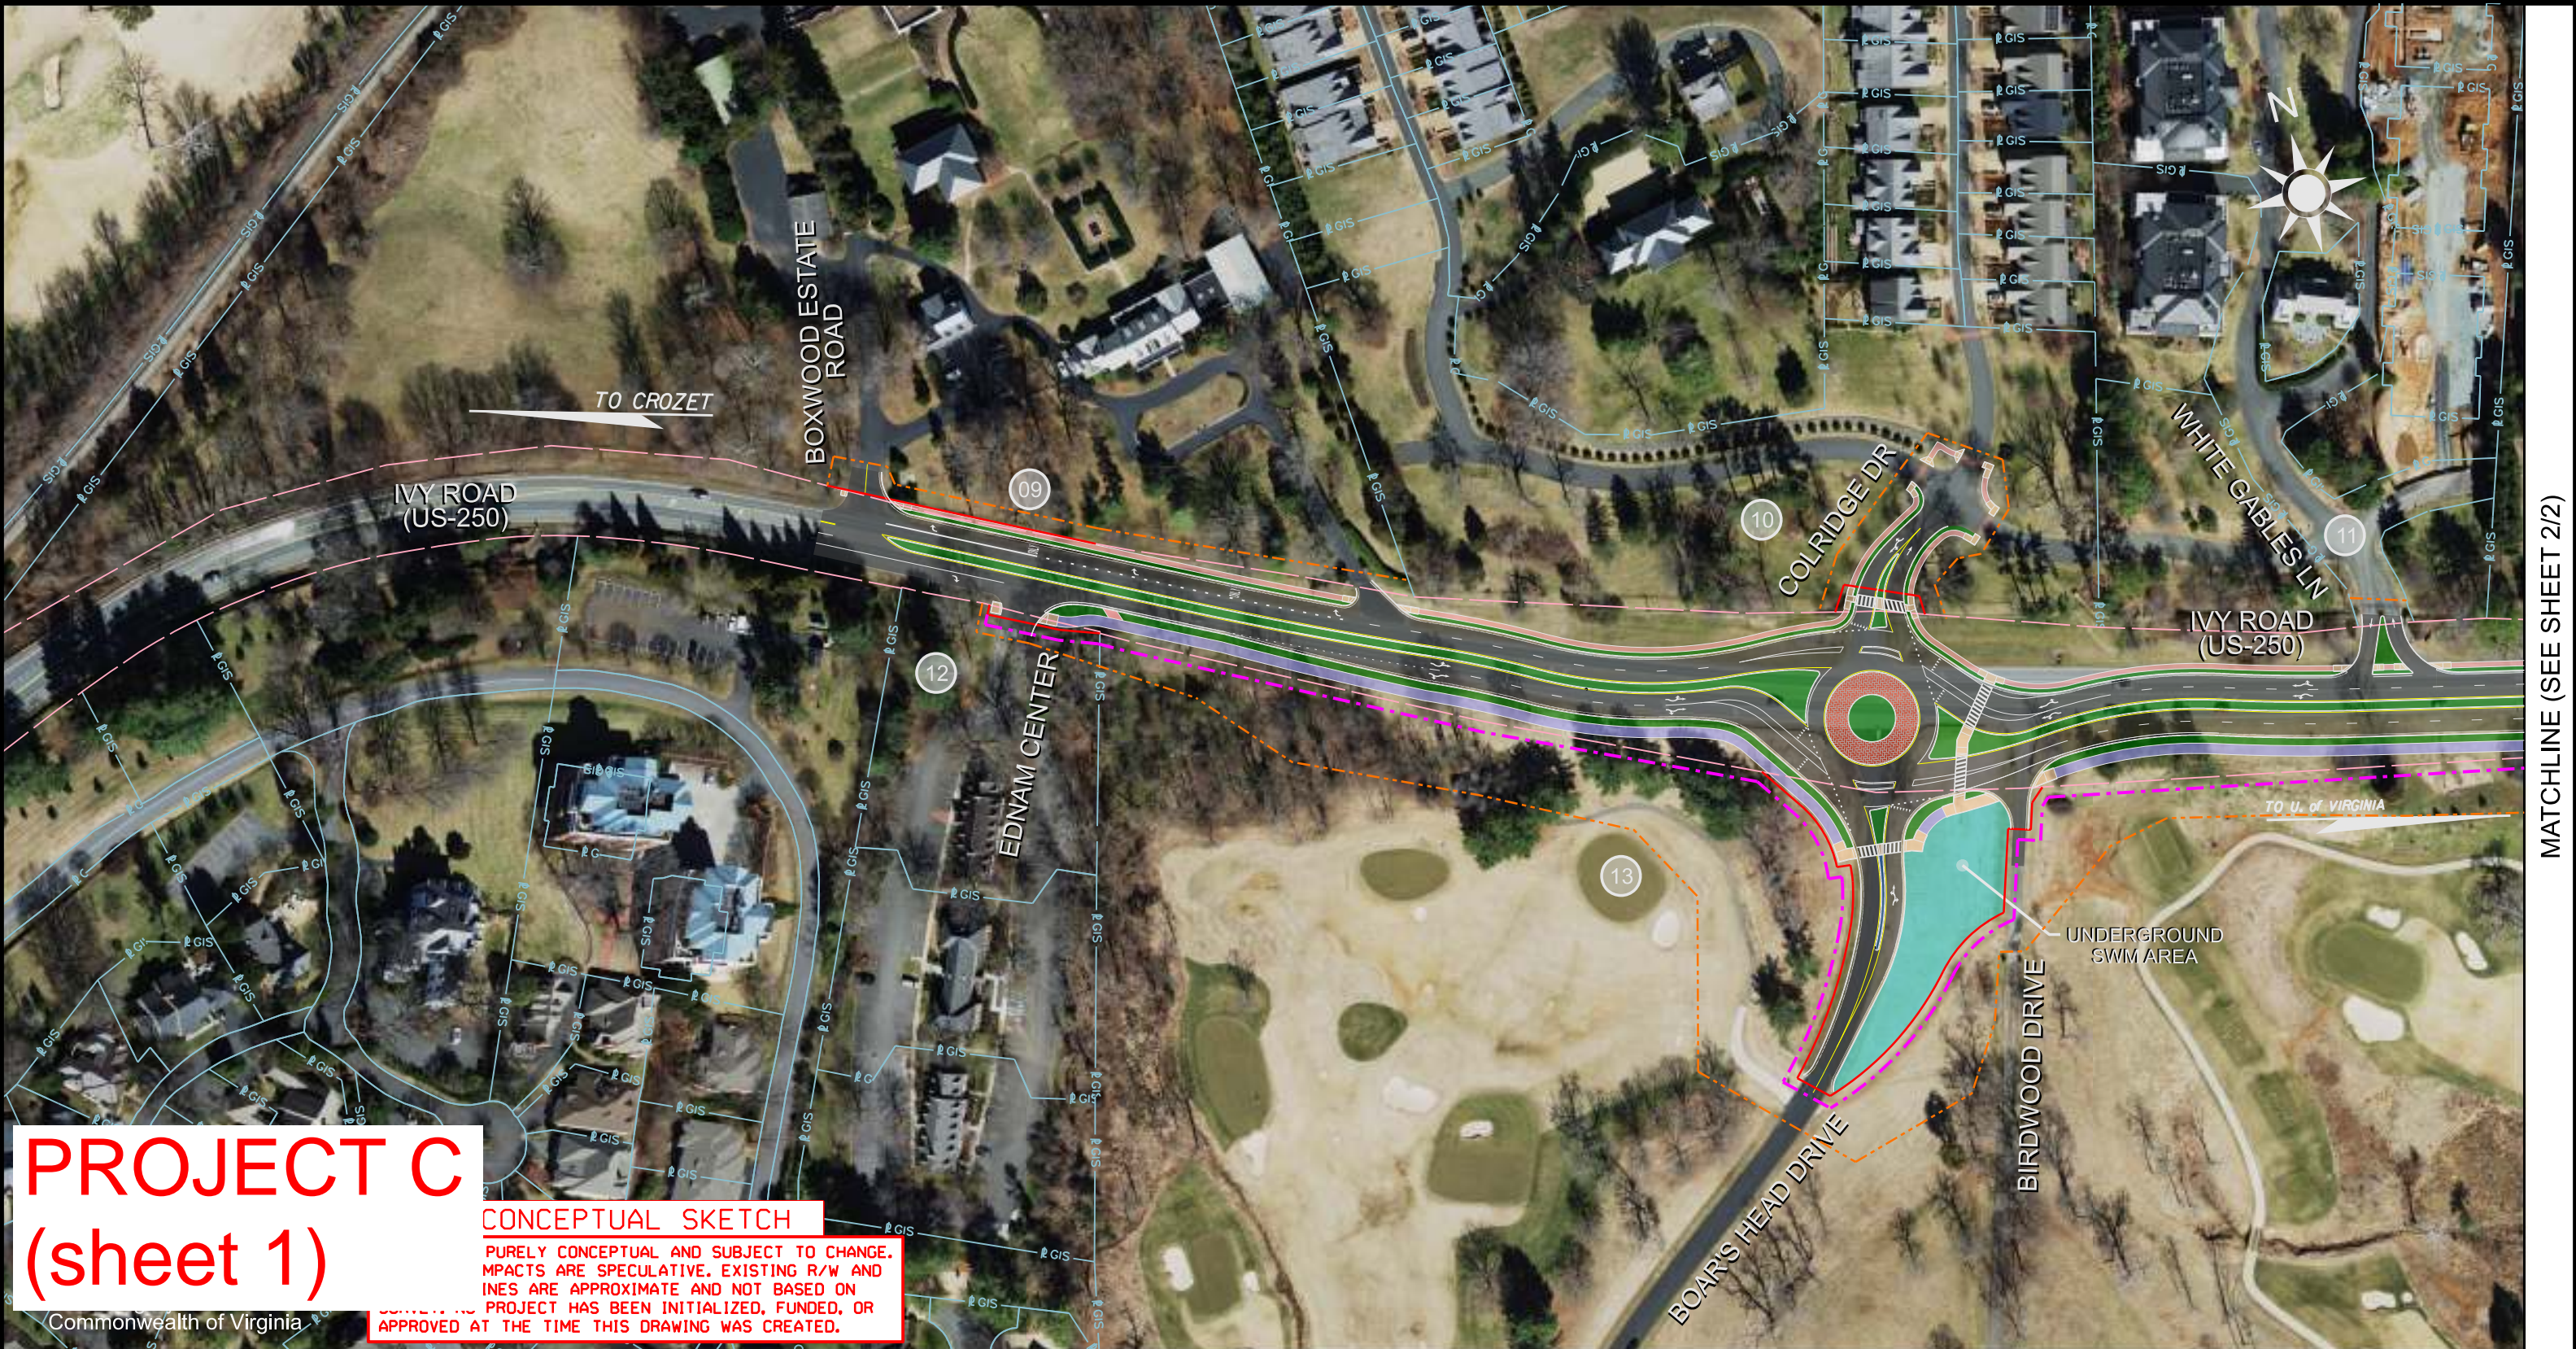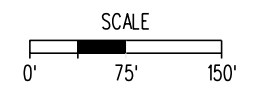
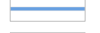

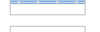















PROJECT C
 (sheet 1)

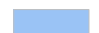CONCEPTUAL SKETCH
 PURELY CONCEPTUAL AND SUBJECT TO CHANGE.
 IMPACTS ARE SPECULATIVE. EXISTING R/W AND
 LINES ARE APPROXIMATE AND NOT BASED ON
 PROJECT HAS BEEN INITIALIZED, FUNDED, OR
 APPROVED AT THE TIME THIS DRAWING WAS CREATED.

MATCHLINE (SEE SHEET 2/2)

Legend

- | | | | |
|---|---------------------------|---|------------------------------------|
|  | Prop. Mill & Overlay |  | Prop. Retaining Wall |
|  | Prop. Full Depth Pavement |  | Prop. Retaining Wall w/ Handrail |
|  | Prop. 10' Shared-use Path |  | Prop. Guardrail |
|  | Prop. 5' Conc. Sidewalk |  | Exist. ROW (per GIS) |
|  | Prop. Conc. Truck Apron |  | Exist. Property Boundary (per GIS) |
|  | Prop. Conc. Median |  | Prop. ROW |
|  | Prop. Grass Area |  | Prop. Temp. Constr. Ease. |
| | |  | Prop. Utility Ease. |

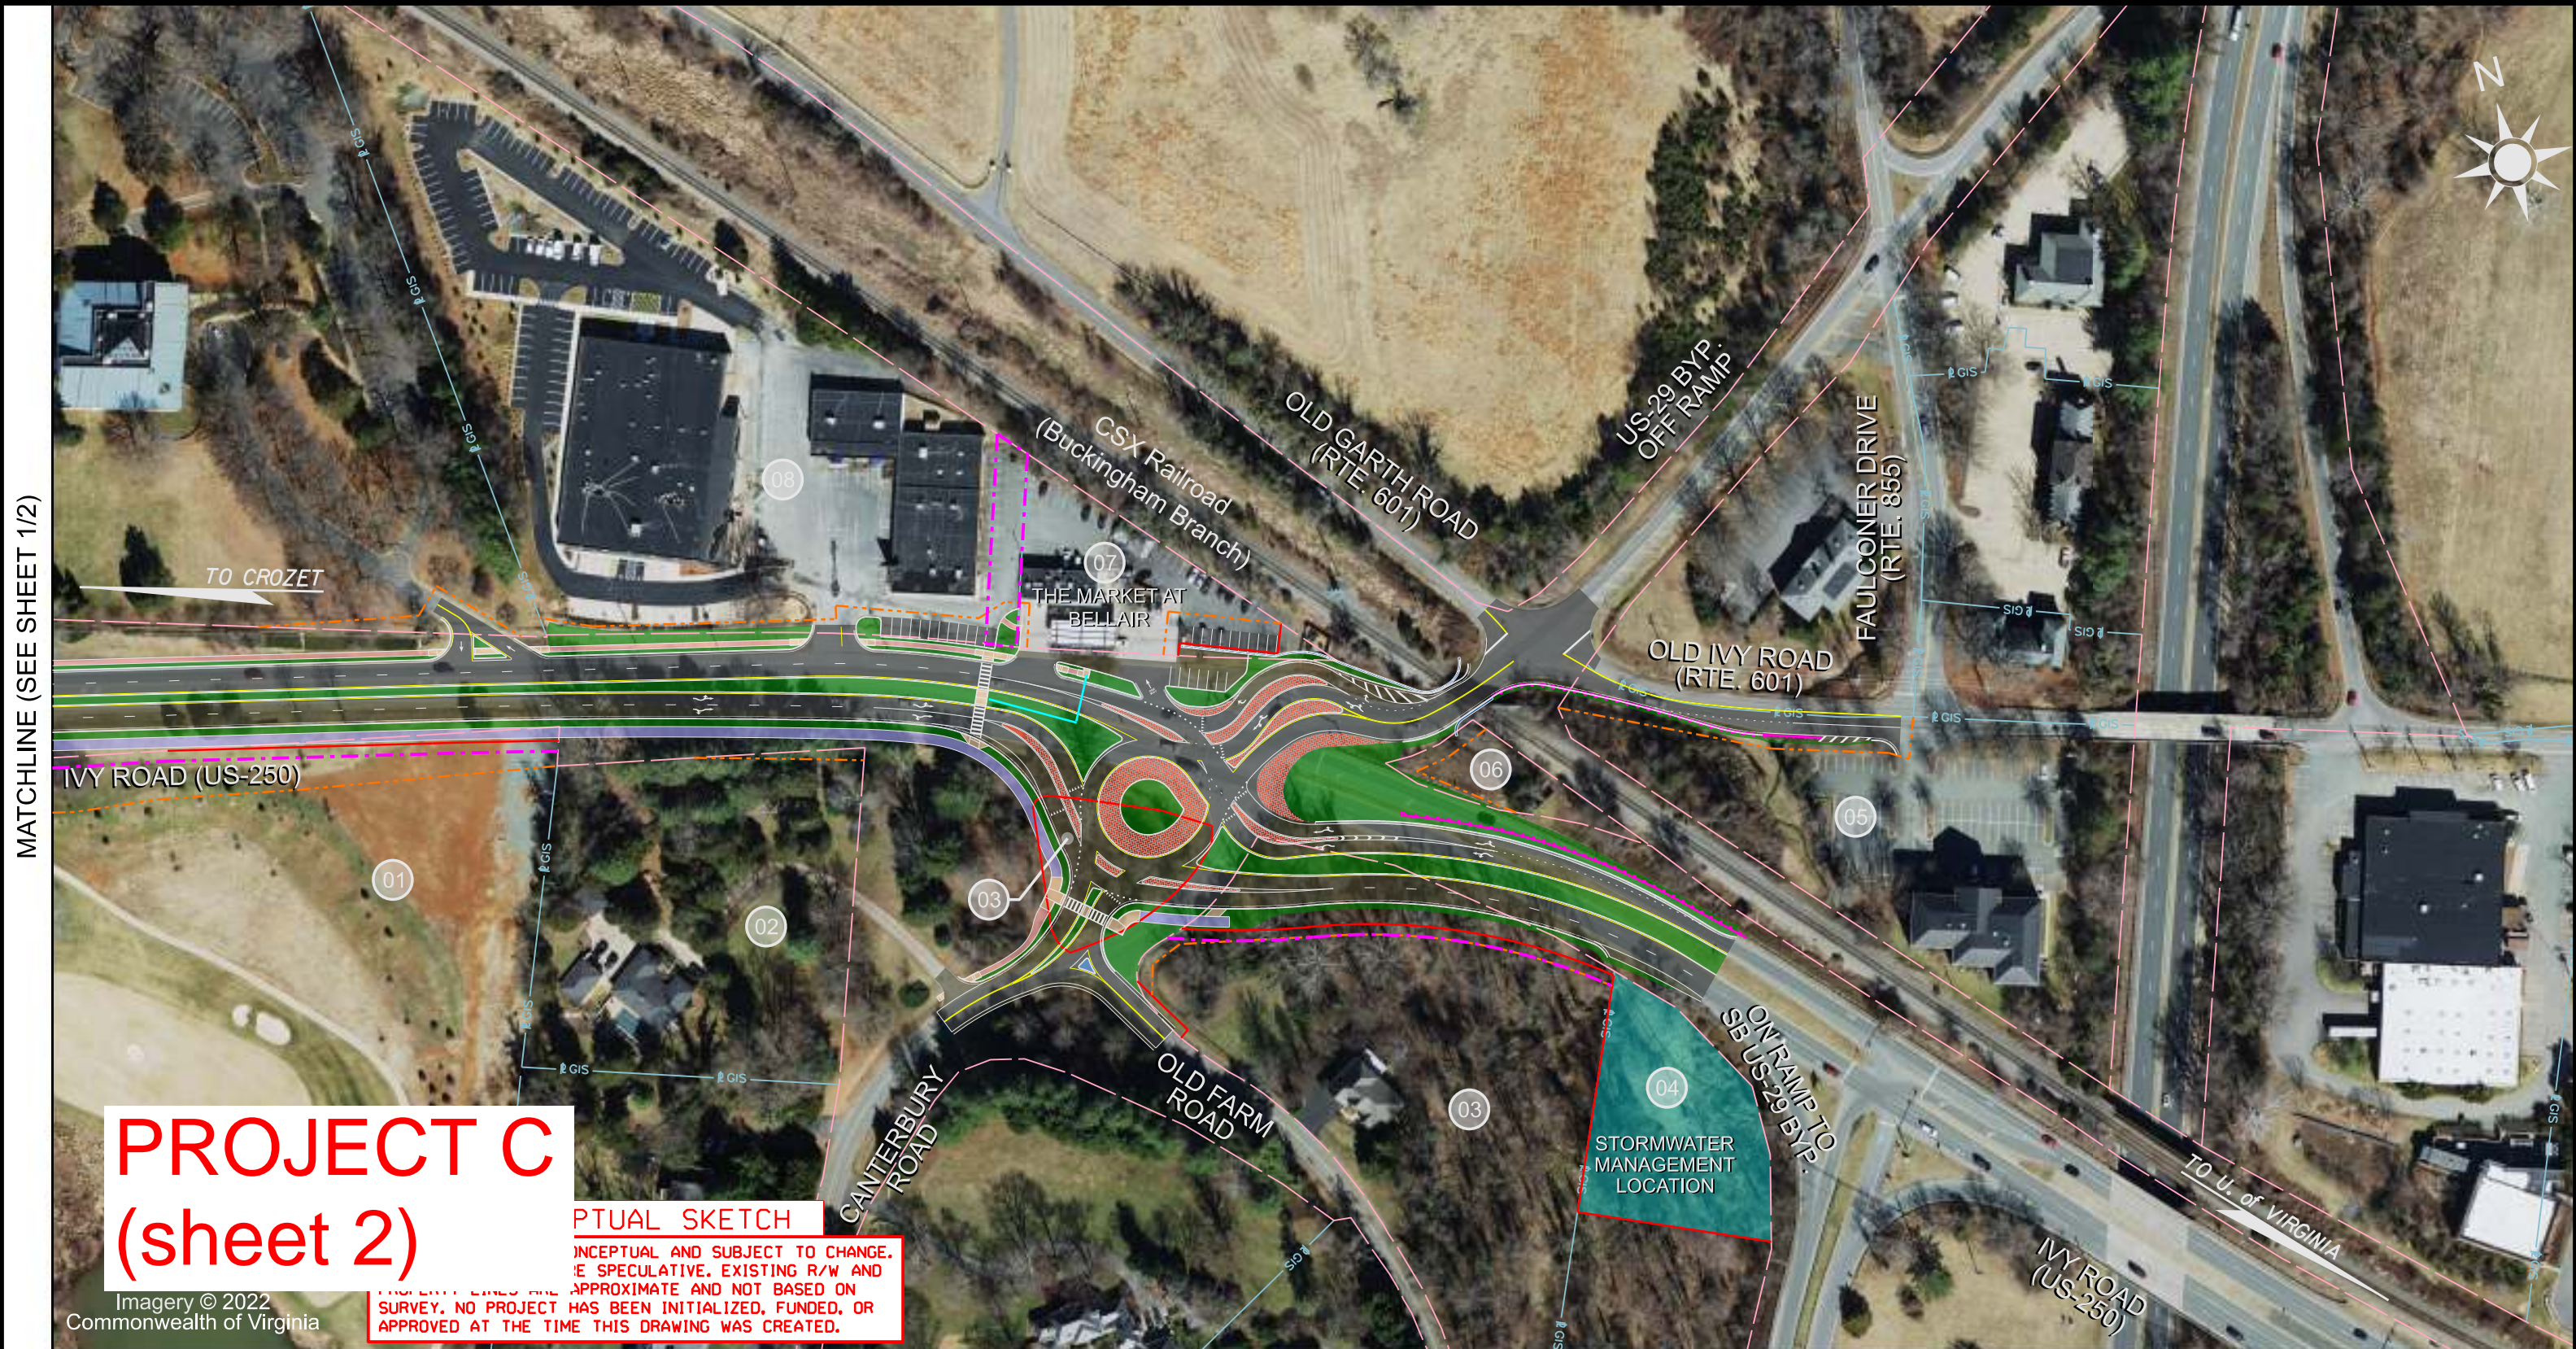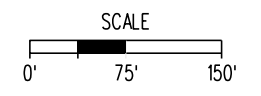

MATCHLINE (SEE SHEET 1/2)



PROJECT C
 (sheet 2)

CONCEPTUAL SKETCH
 CONCEPTUAL AND SUBJECT TO CHANGE.
 THE SPECULATIVE. EXISTING R/W AND
 PROPERTY LINES ARE APPROXIMATE AND NOT BASED ON
 SURVEY. NO PROJECT HAS BEEN INITIALIZED, FUNDED, OR
 APPROVED AT THE TIME THIS DRAWING WAS CREATED.

Legend

- Prop. Mill & Overlay
- Prop. Full Depth Pavement
- Prop. 10' Shared-use Path
- Prop. 5' Conc. Sidewalk
- Prop. Conc. Truck Apron
- Prop. Conc. Median
- Prop. Grass Area
- Prop. Retaining Wall
- Prop. Retaining Wall w/ Handrail
- Prop. Guardrail
- Exist. ROW (per GIS)
- Exist. Property Boundary (per GIS)
- Prop. ROW
- Prop. Temp. Constr. Ease.

Location: Albemarle County

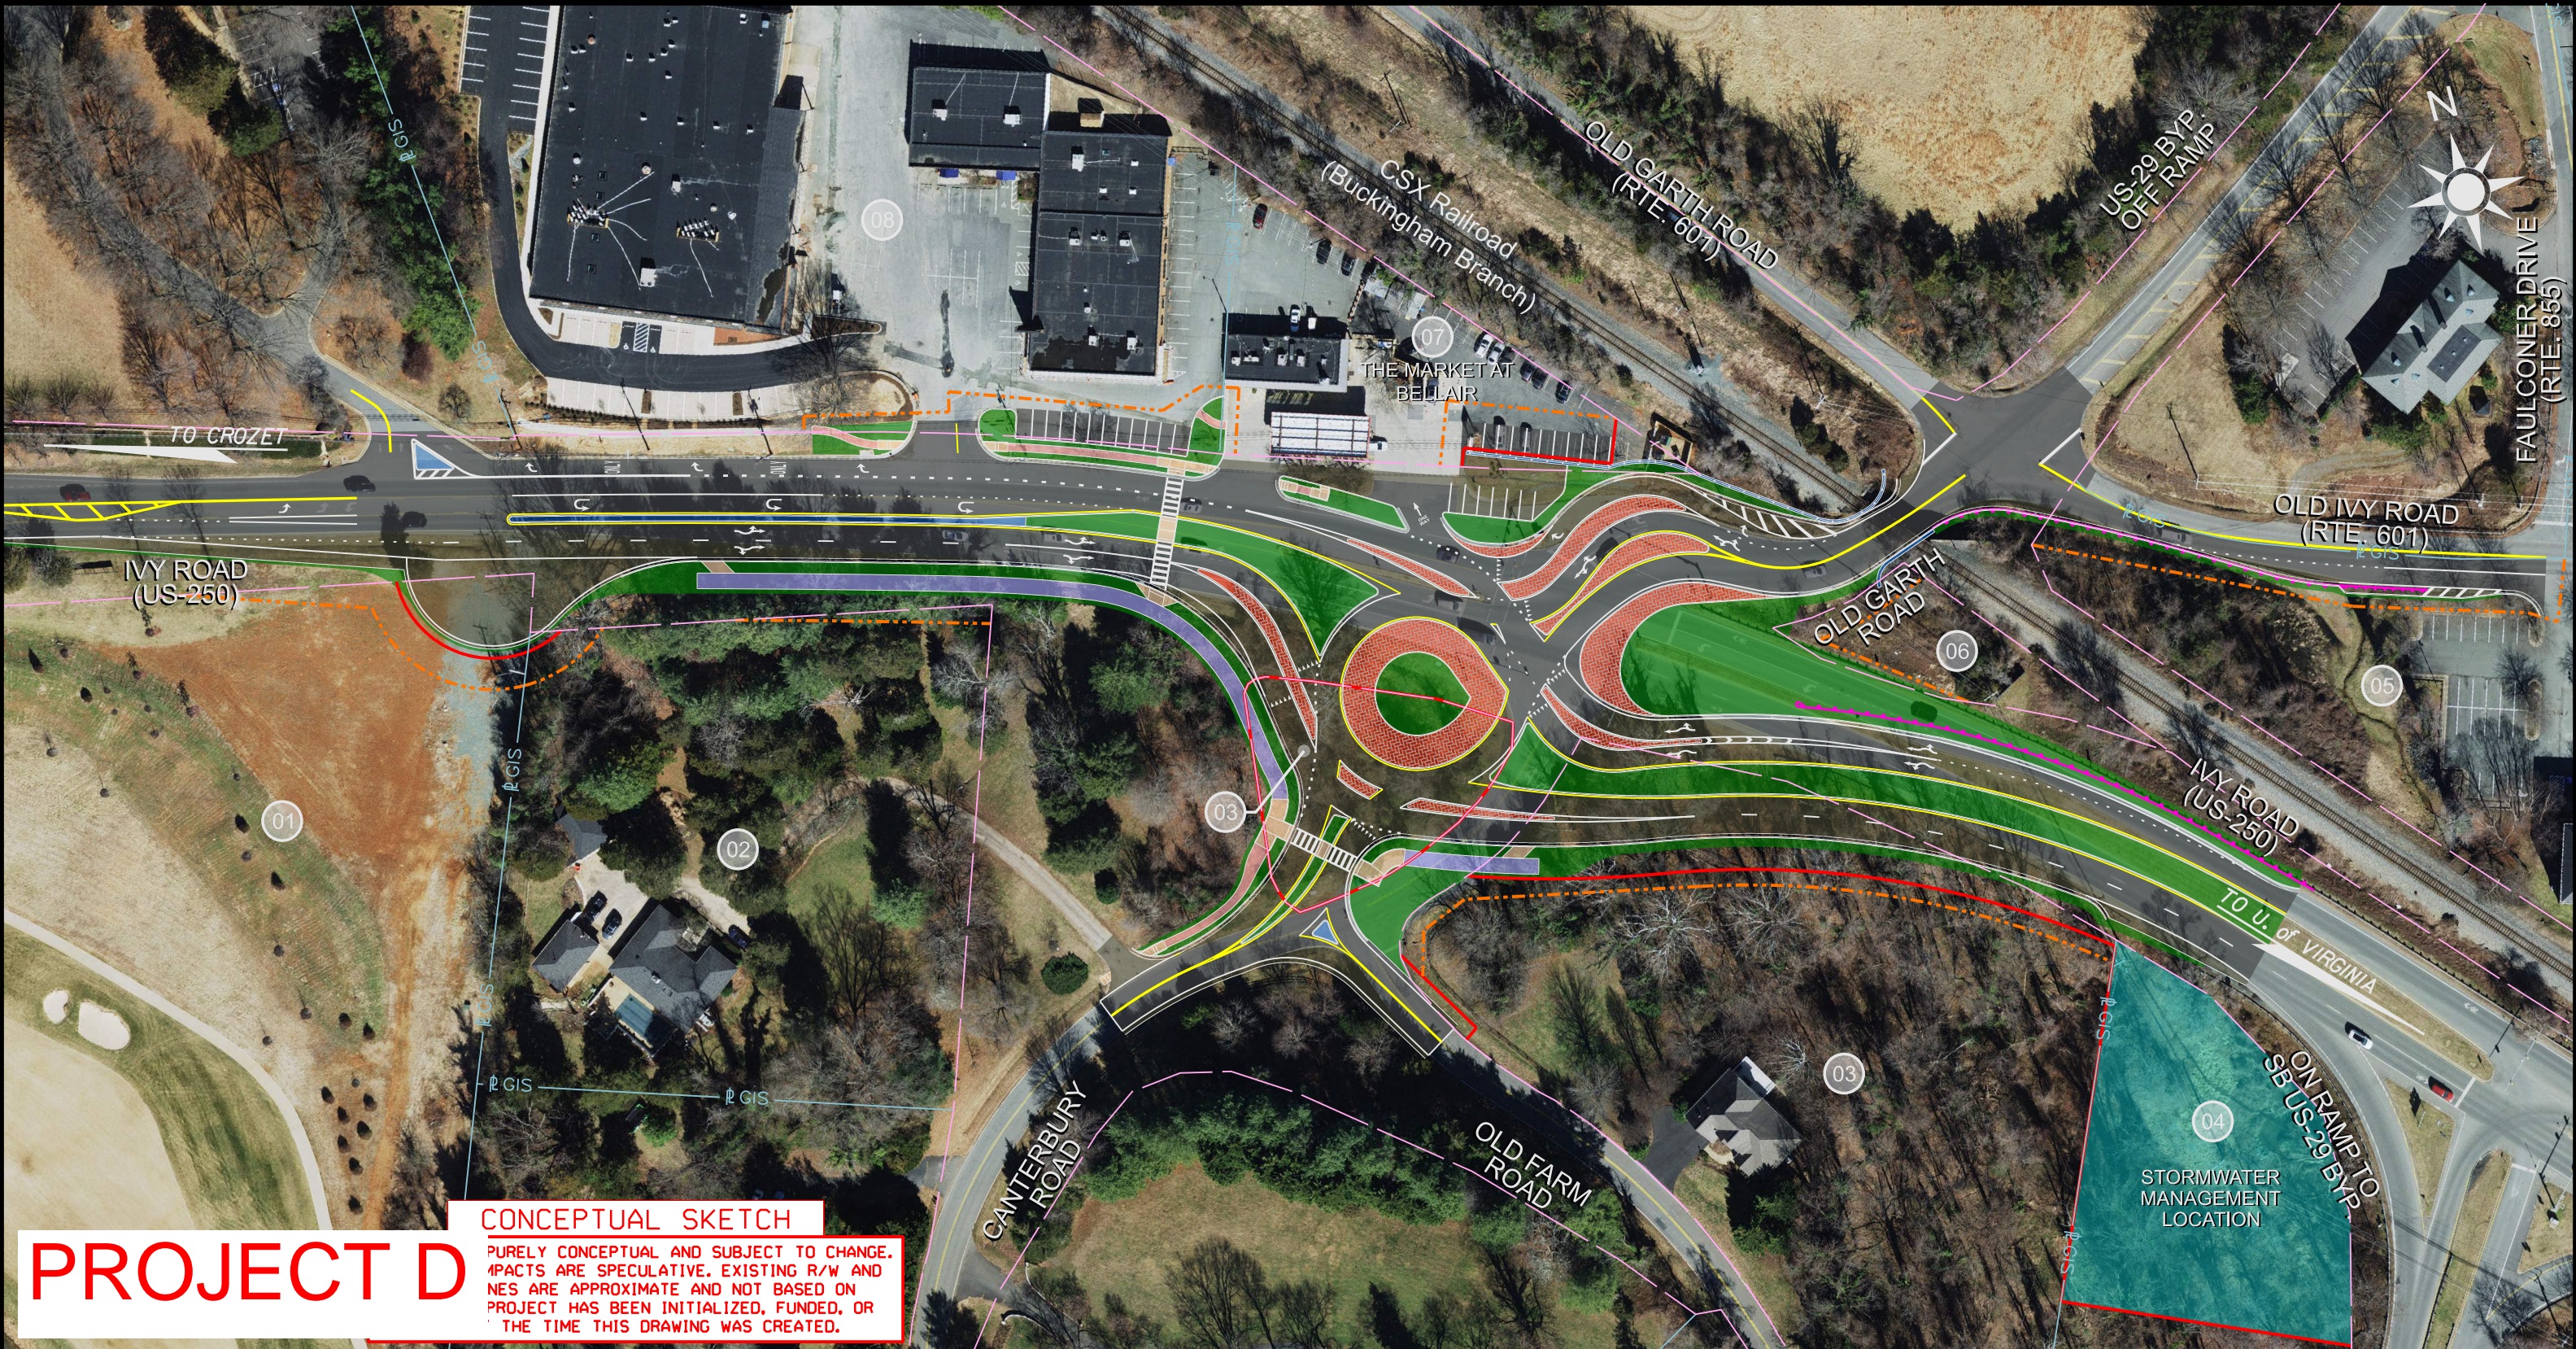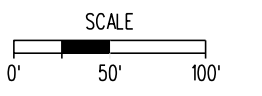

CONCEPTUAL SKETCH
 PURELY CONCEPTUAL AND SUBJECT TO CHANGE.
 IMPACTS ARE SPECULATIVE. EXISTING R/W AND
 NES ARE APPROXIMATE AND NOT BASED ON
 PROJECT HAS BEEN INITIALIZED, FUNDED, OR
 THE TIME THIS DRAWING WAS CREATED.

PROJECT D




March, 2026

Legend


- Prop. M&O Pavement
- Prop. Full Depth Pavement
- Prop. Raised Concrete Median
- Prop. Raised Grass Median
- Prop. Concrete Sidewalk
- Prop. Shared Use Path
- Prop. Grassed Area
- Prop. Paved Entrance
- Exist. OH Utility Poles (from GIS)
- Prop. SWM Feature
- Exist. Right-of-Way (from GIS)
- Exist. Property Boundary (from GIS)
- Jurisdictional Limits (from GIS)
- Prop. Right-of-Way
- Prop. Temp. Ease.
- Prop. Perm. Ease.
- Prop. Perm. Utility Ease.

Location: Albemarle County

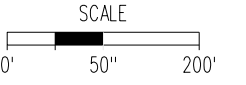

Sheet 2 / 3

US 29 NB / US 250 EB Off-Ramp Improvements

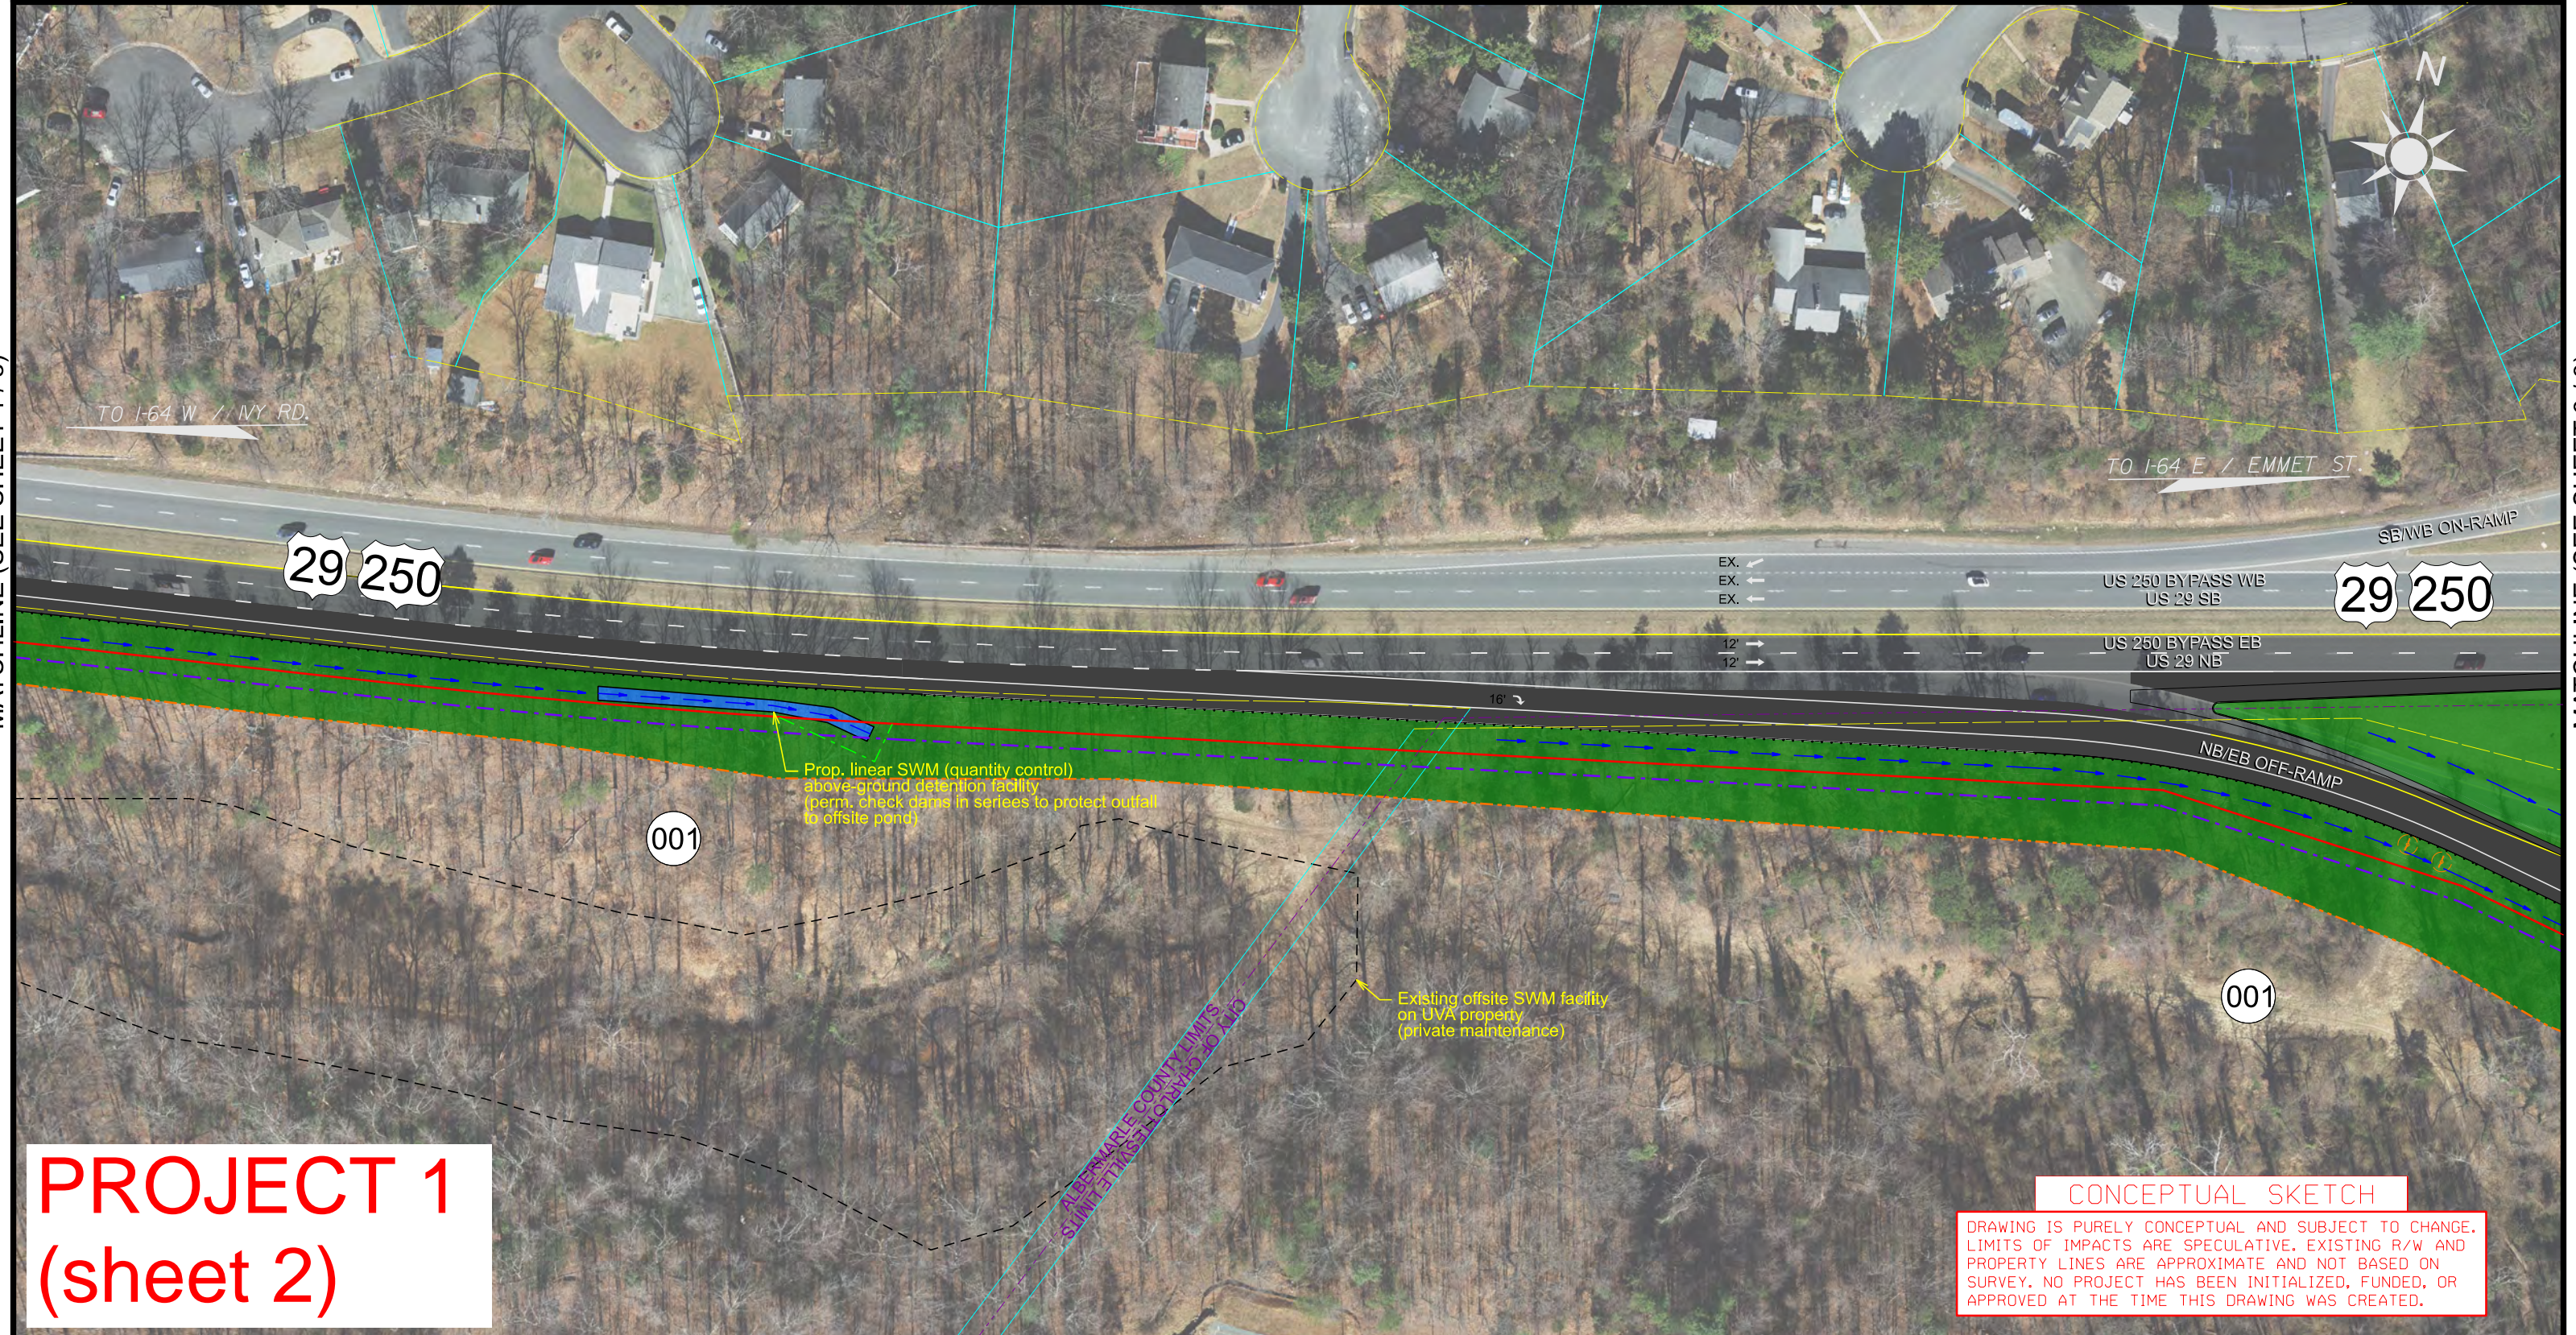

MATCHLINE (SEE SHEET 1 / 3)

MATCHLINE (SEE SHEET 3 / 3)

PROJECT 1
(sheet 2)

CONCEPTUAL SKETCH
 DRAWING IS PURELY CONCEPTUAL AND SUBJECT TO CHANGE. LIMITS OF IMPACTS ARE SPECULATIVE. EXISTING R/W AND PROPERTY LINES ARE APPROXIMATE AND NOT BASED ON SURVEY. NO PROJECT HAS BEEN INITIALIZED, FUNDED, OR APPROVED AT THE TIME THIS DRAWING WAS CREATED.




March, 2026

Legend


- Prop. M&O Pavement
- Prop. Full Depth Pavement
- Prop. Raised Concrete Median
- Prop. Raised Grass Median
- Prop. Concrete Sidewalk
- Prop. Shared Use Path
- Prop. Grassed Area
- Prop. Paved Entrance
- Prop. SWM Feature
- Exist. Right-of-Way (from GIS)
- Exist. Property Boundary (from GIS)
- Jurisdictional Limits (from GIS)
- Prop. Right-of-Way
- Prop. Temp. Ease.
- Prop. Perm. Ease.
- Prop. Perm. Utility Ease.
- Exist. OH Utility Poles (from GIS)

Location: Albemarle County

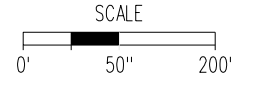

Sheet 3 / 3

US 29 NB / US 250 EB Off-Ramp Improvements

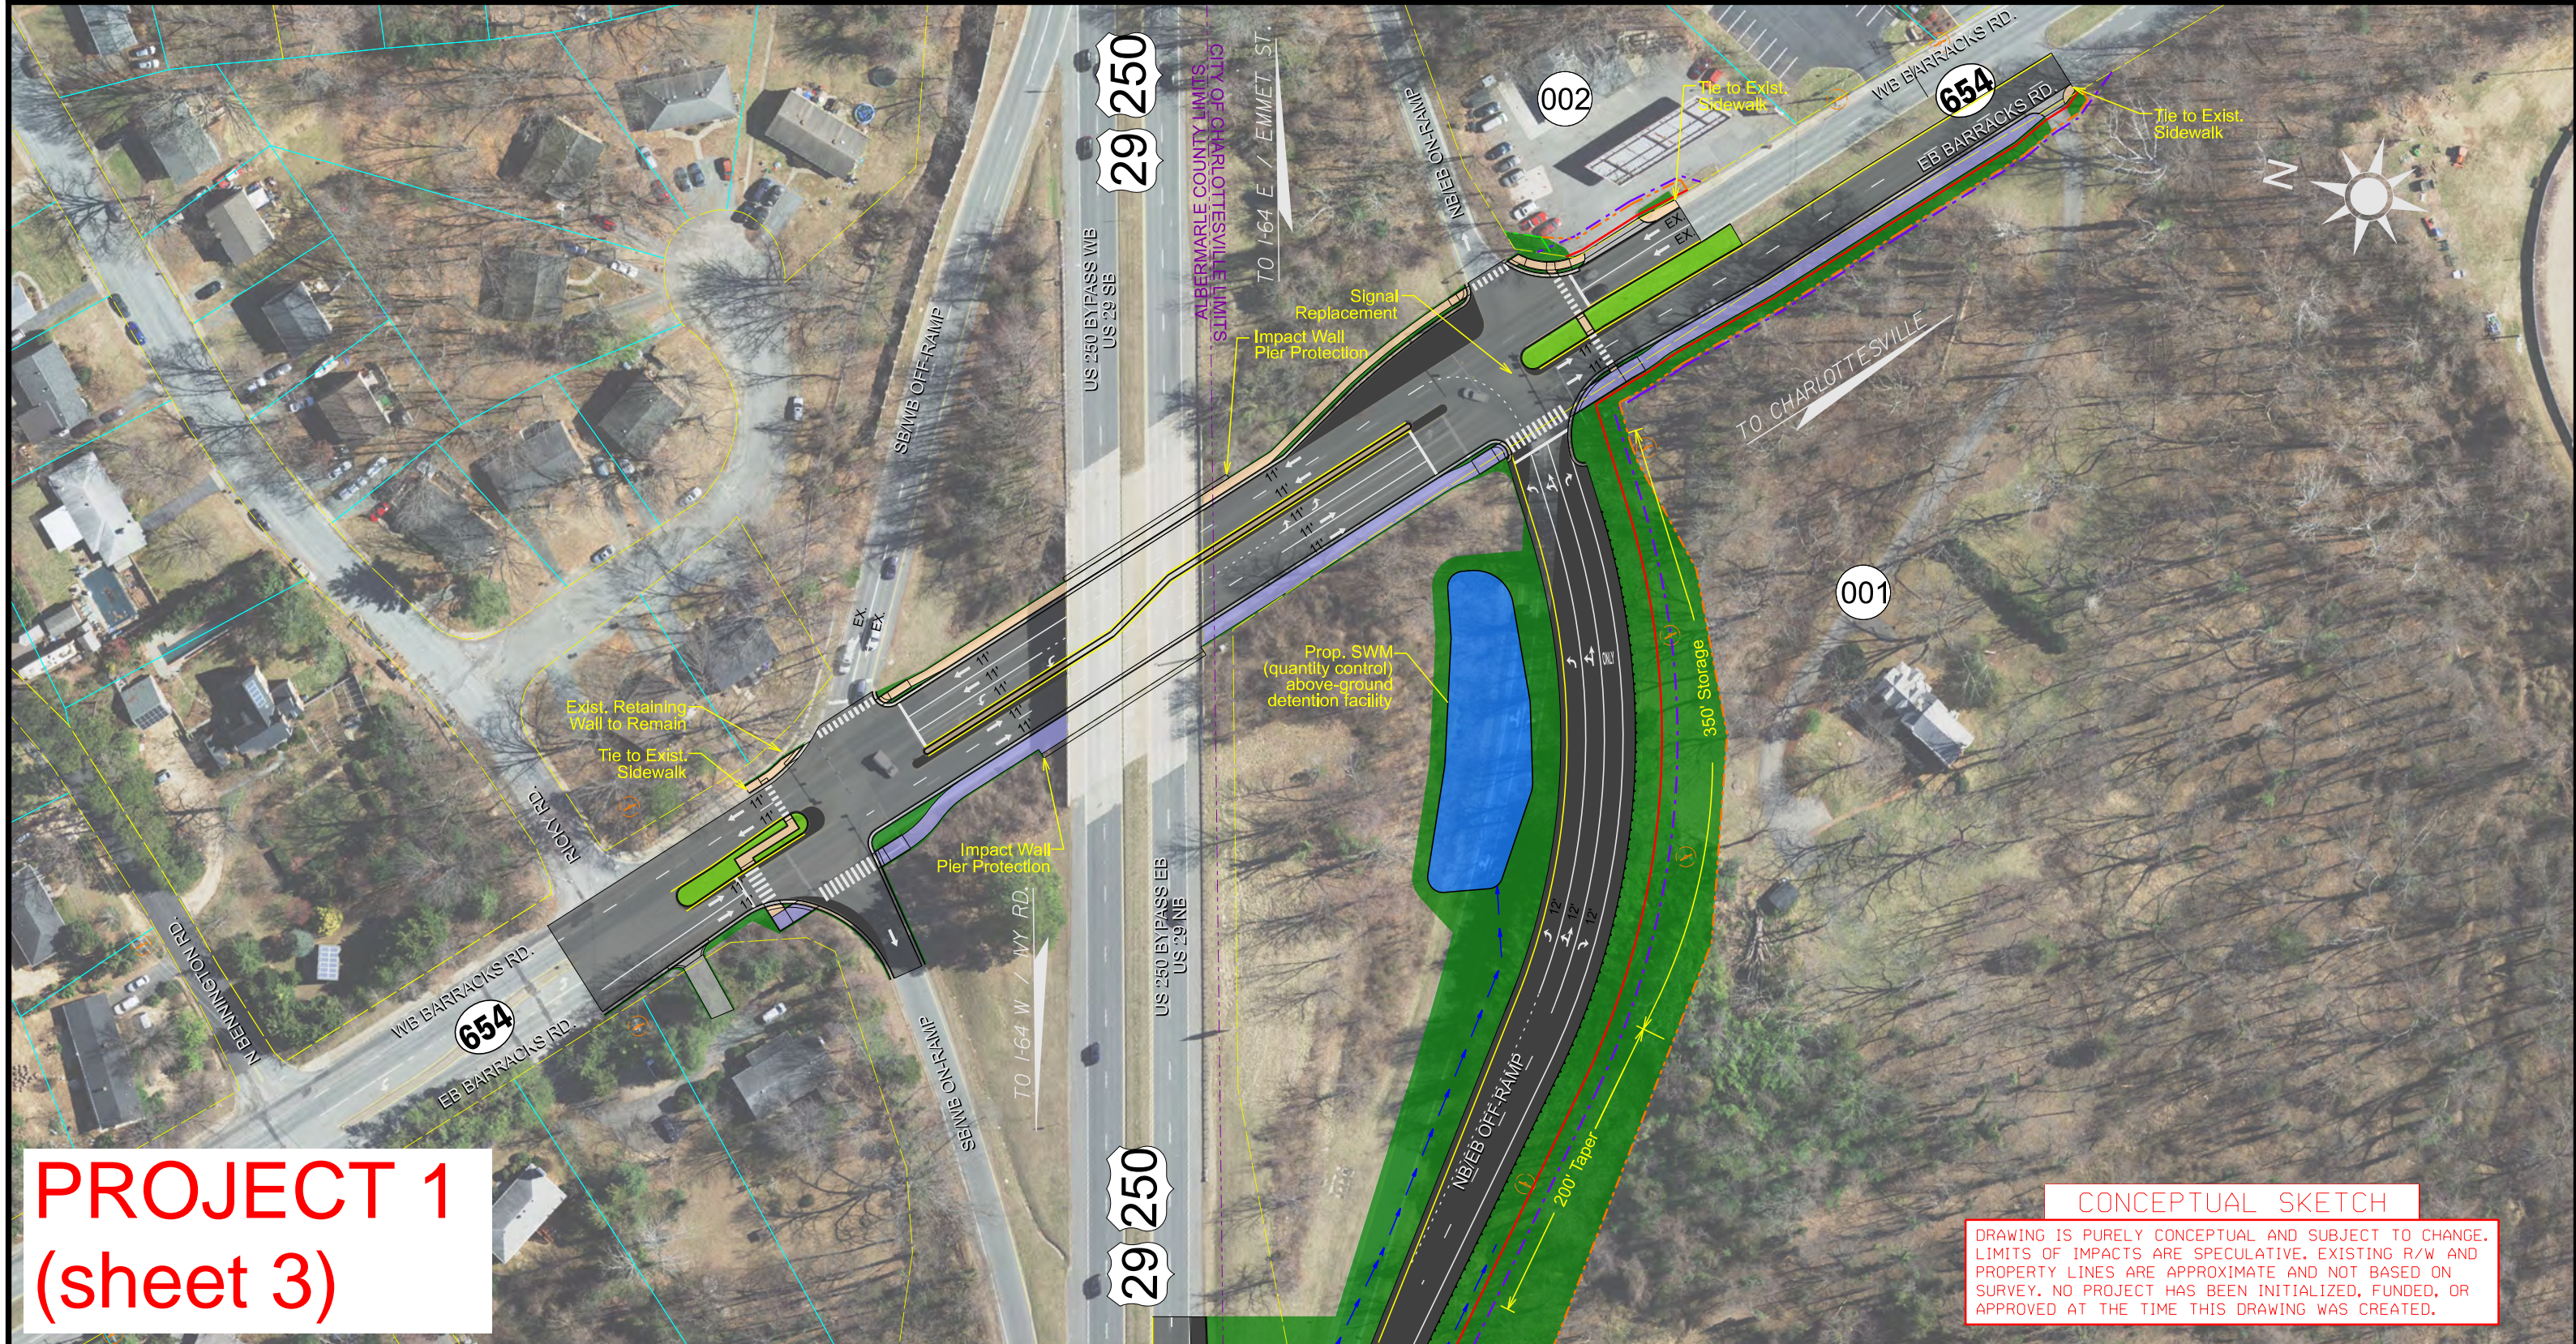

PROJECT 1
(sheet 3)


CONCEPTUAL SKETCH
 DRAWING IS PURELY CONCEPTUAL AND SUBJECT TO CHANGE. LIMITS OF IMPACTS ARE SPECULATIVE. EXISTING R/W AND PROPERTY LINES ARE APPROXIMATE AND NOT BASED ON SURVEY. NO PROJECT HAS BEEN INITIALIZED, FUNDED, OR APPROVED AT THE TIME THIS DRAWING WAS CREATED.

MATCHLINE (SEE SHEET 2 / 3)

Legend

- Prop. Pavement
- Prop. Raised Concrete Median
- Prop. Raised Grass Median
- Prop. Concrete Sidewalk
- Prop. Gravel Entrance
- Prop. Paved Entrance
- Prop. SWM Location
- Prop. Grassed Area
- Prop. Shared Used Path
- Exist. OH Utility Poles (from GIS)
- Exist. Right-of-Way (from GIS)
- Exist. Property Boundary (from GIS)
- Jurisdictional Limits (from GIS)
- Prop. Right-of-Way
- Prop. Retaining Wall
- Prop. Fence

Location: Albemarle County

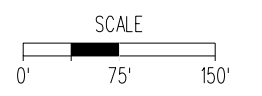

I-64 - 5th Street DDI




PROJECT 2

CONCEPTUAL SKETCH
 DRAWING IS PURELY CONCEPTUAL AND SUBJECT TO CHANGE. LIMITS OF IMPACTS ARE SPECULATIVE. EXISTING R/W AND PROPERTY LINES ARE APPROXIMATE AND NOT BASED ON SURVEY. NO PROJECT HAS BEEN INITIALIZED, FUNDED, OR APPROVED AT THE TIME THIS DRAWING WAS CREATED.

Legend

- Prop. Pavement
- Prop. Paved Shoulder
- Prop. Grassed Area
- Prop. Stormwater Quantity Control Facility
- Exist. Right-of-Way (from GIS)
- Exist. Property Boundary (from GIS)
- Prop PG-2A
- Exist. Concrete Ditch

Location:
 Albemarle County

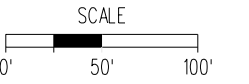

US-29 SB/US-250 WB Off-Ramp Extension at Ivy Road



PROJECT 3

CONCEPTUAL SKETCH

DRAWING IS PURELY CONCEPTUAL AND SUBJECT TO CHANGE. LIMITS OF IMPACTS ARE SPECULATIVE. EXISTING R/W AND PROPERTY LINES ARE APPROXIMATE AND NOT BASED ON SURVEY. NO PROJECT HAS BEEN INITIALIZED, FUNDED, OR APPROVED AT THE TIME THIS DRAWING WAS CREATED.

