


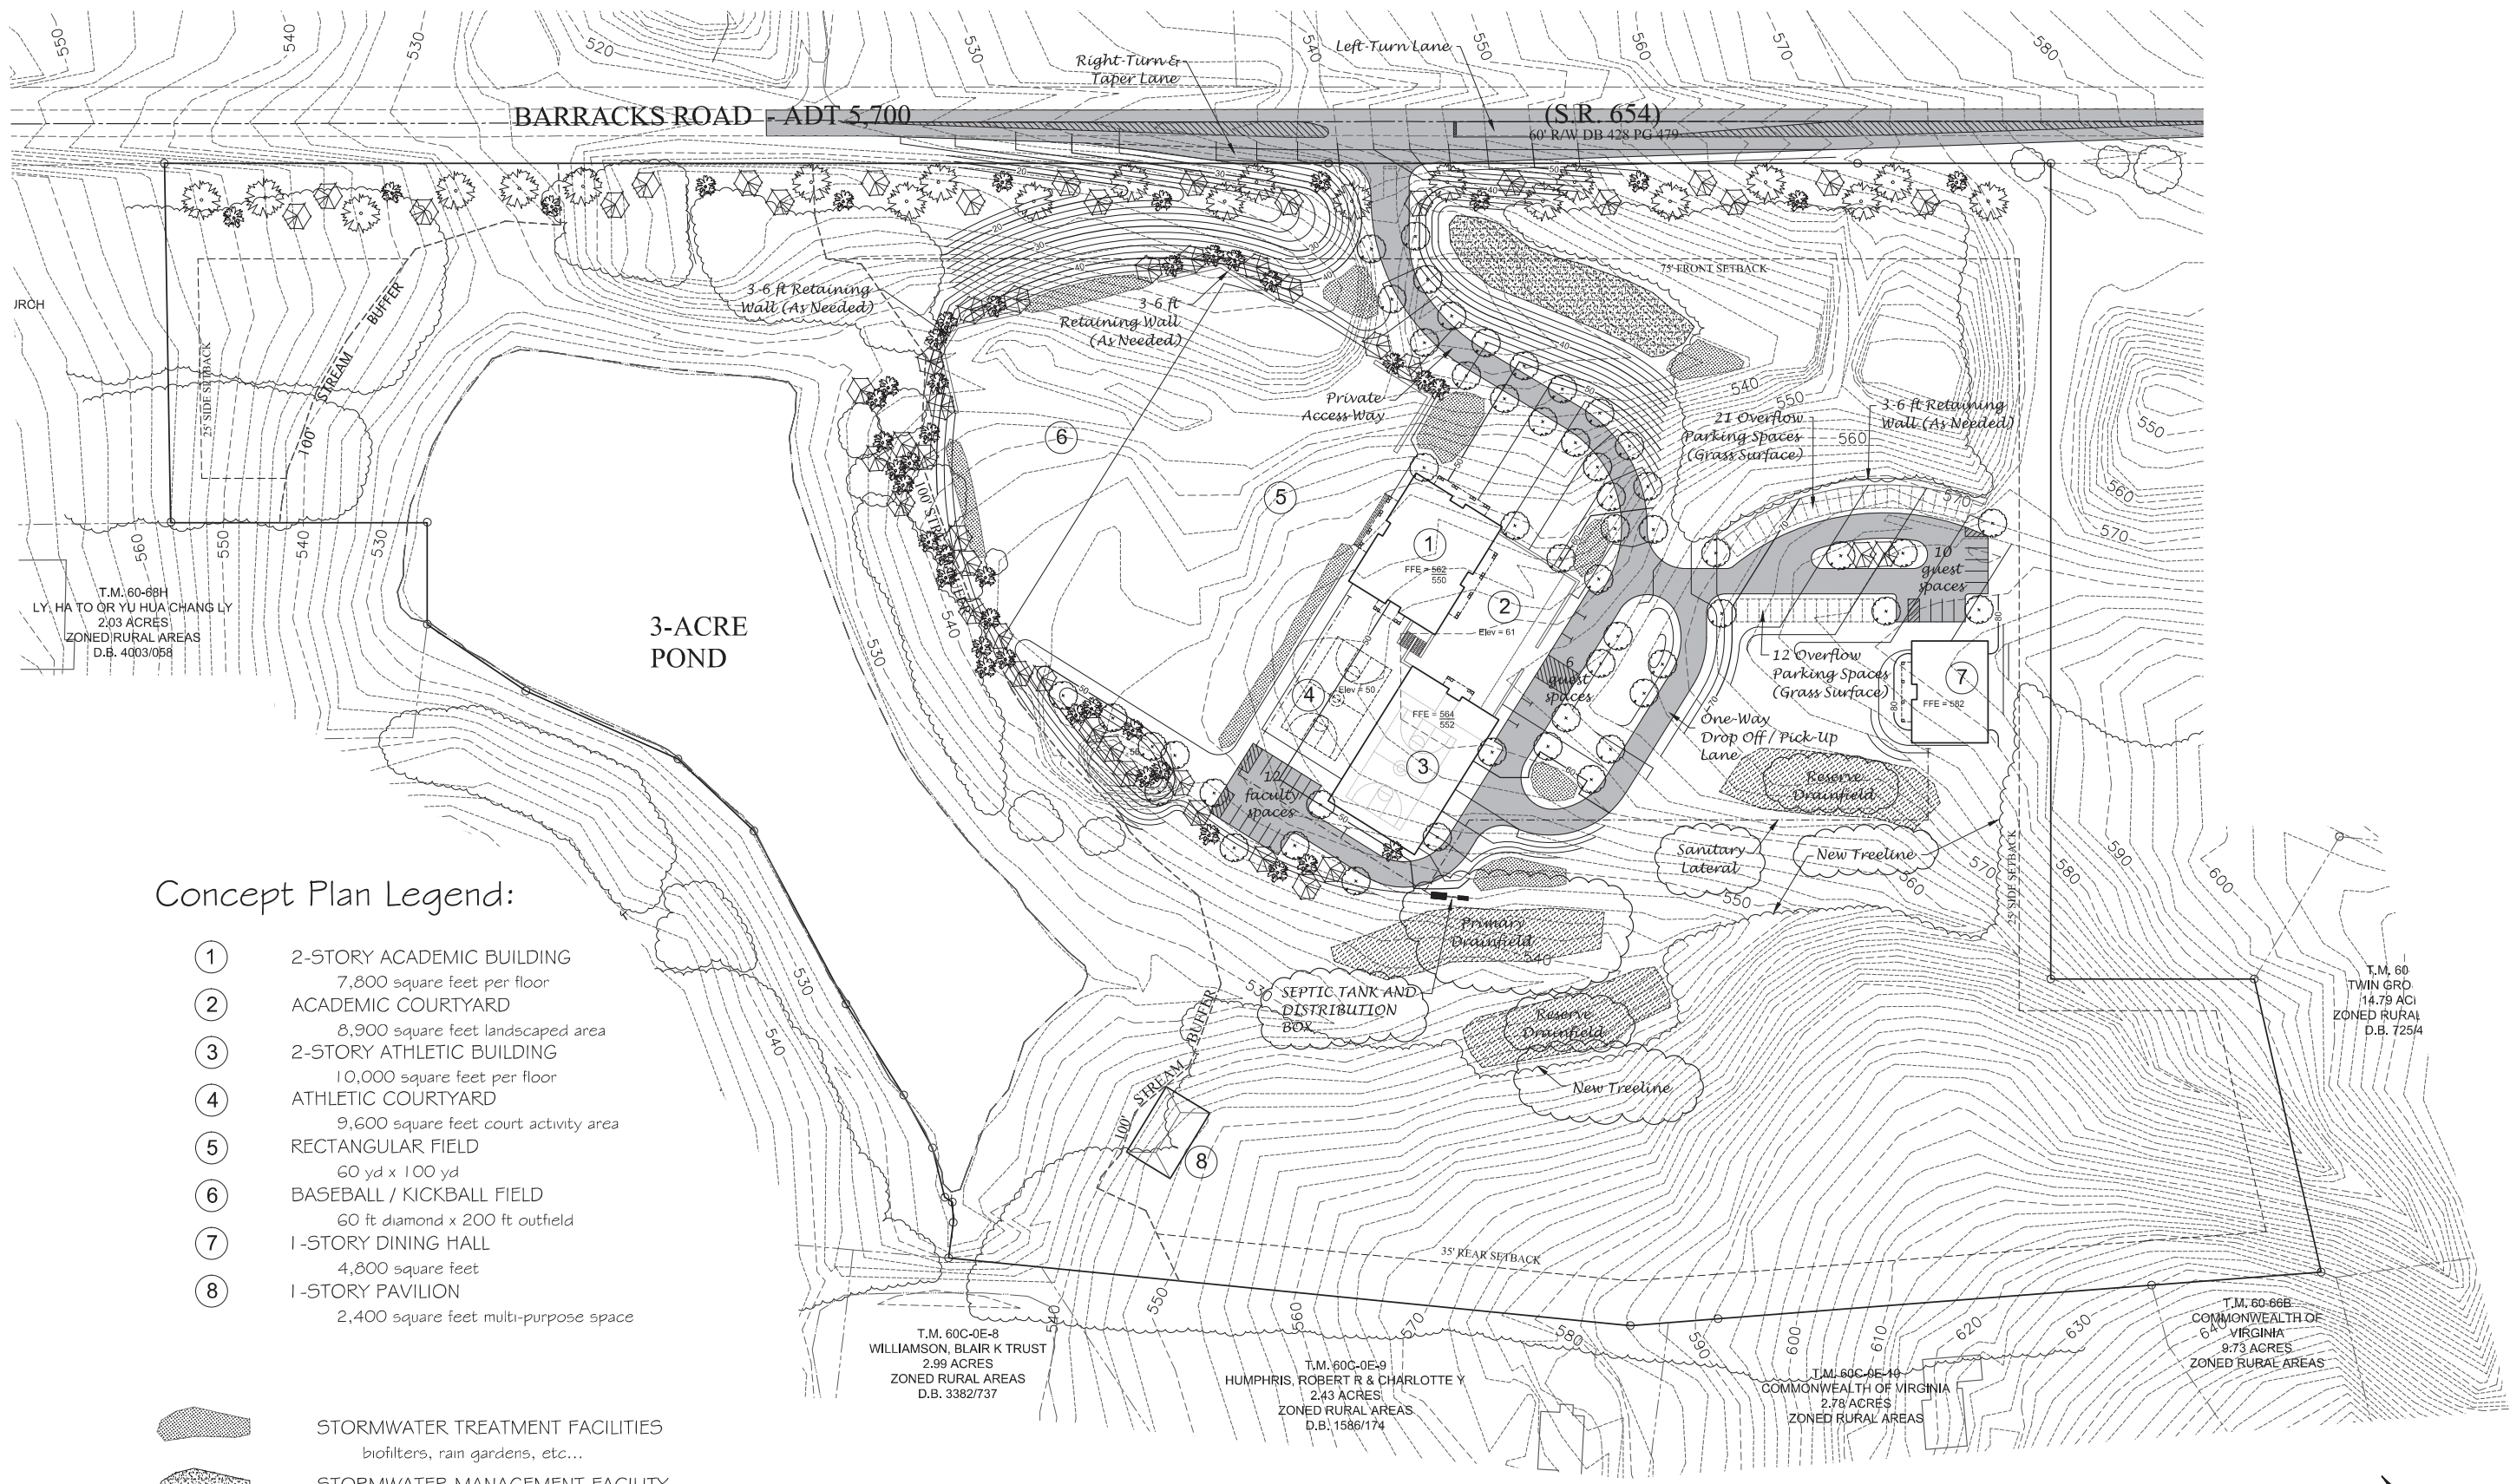

Concept Plan Legend:

- 1 2-STORY ACADEMIC BUILDING
7,800 square feet per floor
- 2 ACADEMIC COURTYARD
8,900 square feet landscaped area
- 3 2-STORY ATHLETIC BUILDING
10,000 square feet per floor
- 4 ATHLETIC COURTYARD
9,600 square feet court activity area
- 5 RECTANGULAR FIELD
60 yd x 100 yd
- 6 BASEBALL / KICKBALL FIELD
60 ft diamond x 200 ft outfield
- 7 1-STORY DINING HALL
4,800 square feet
- 8 1-STORY PAVILION
2,400 square feet multi-purpose space

- STORMWATER TREATMENT FACILITIES
biofilters, rain gardens, etc...
- STORMWATER MANAGEMENT FACILITY
8,500 square feet landscaped detention area

EXHIBIT - CONCEPTUAL PLAN OF DEVELOPMENT	
Rev #	Date
1	07/15/16
2	06/06/16
3	08/01/16
4	10/27/16
5	

SPECIAL USE CONCEPT PLAN FOR:
Field School of Charlottesville
ALBEMARLE COUNTY, VIRGINIA

Date	06/15/2015
Scale	AS SHOWN
Sheet No.	5 OF 5
File No.	15.032