
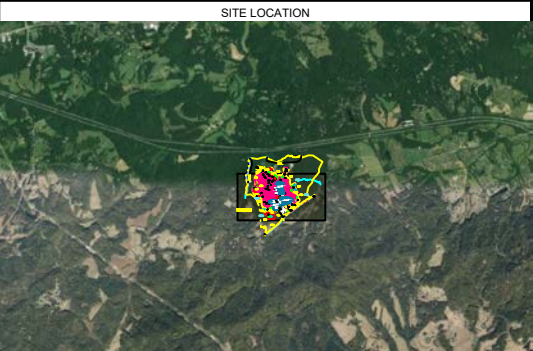


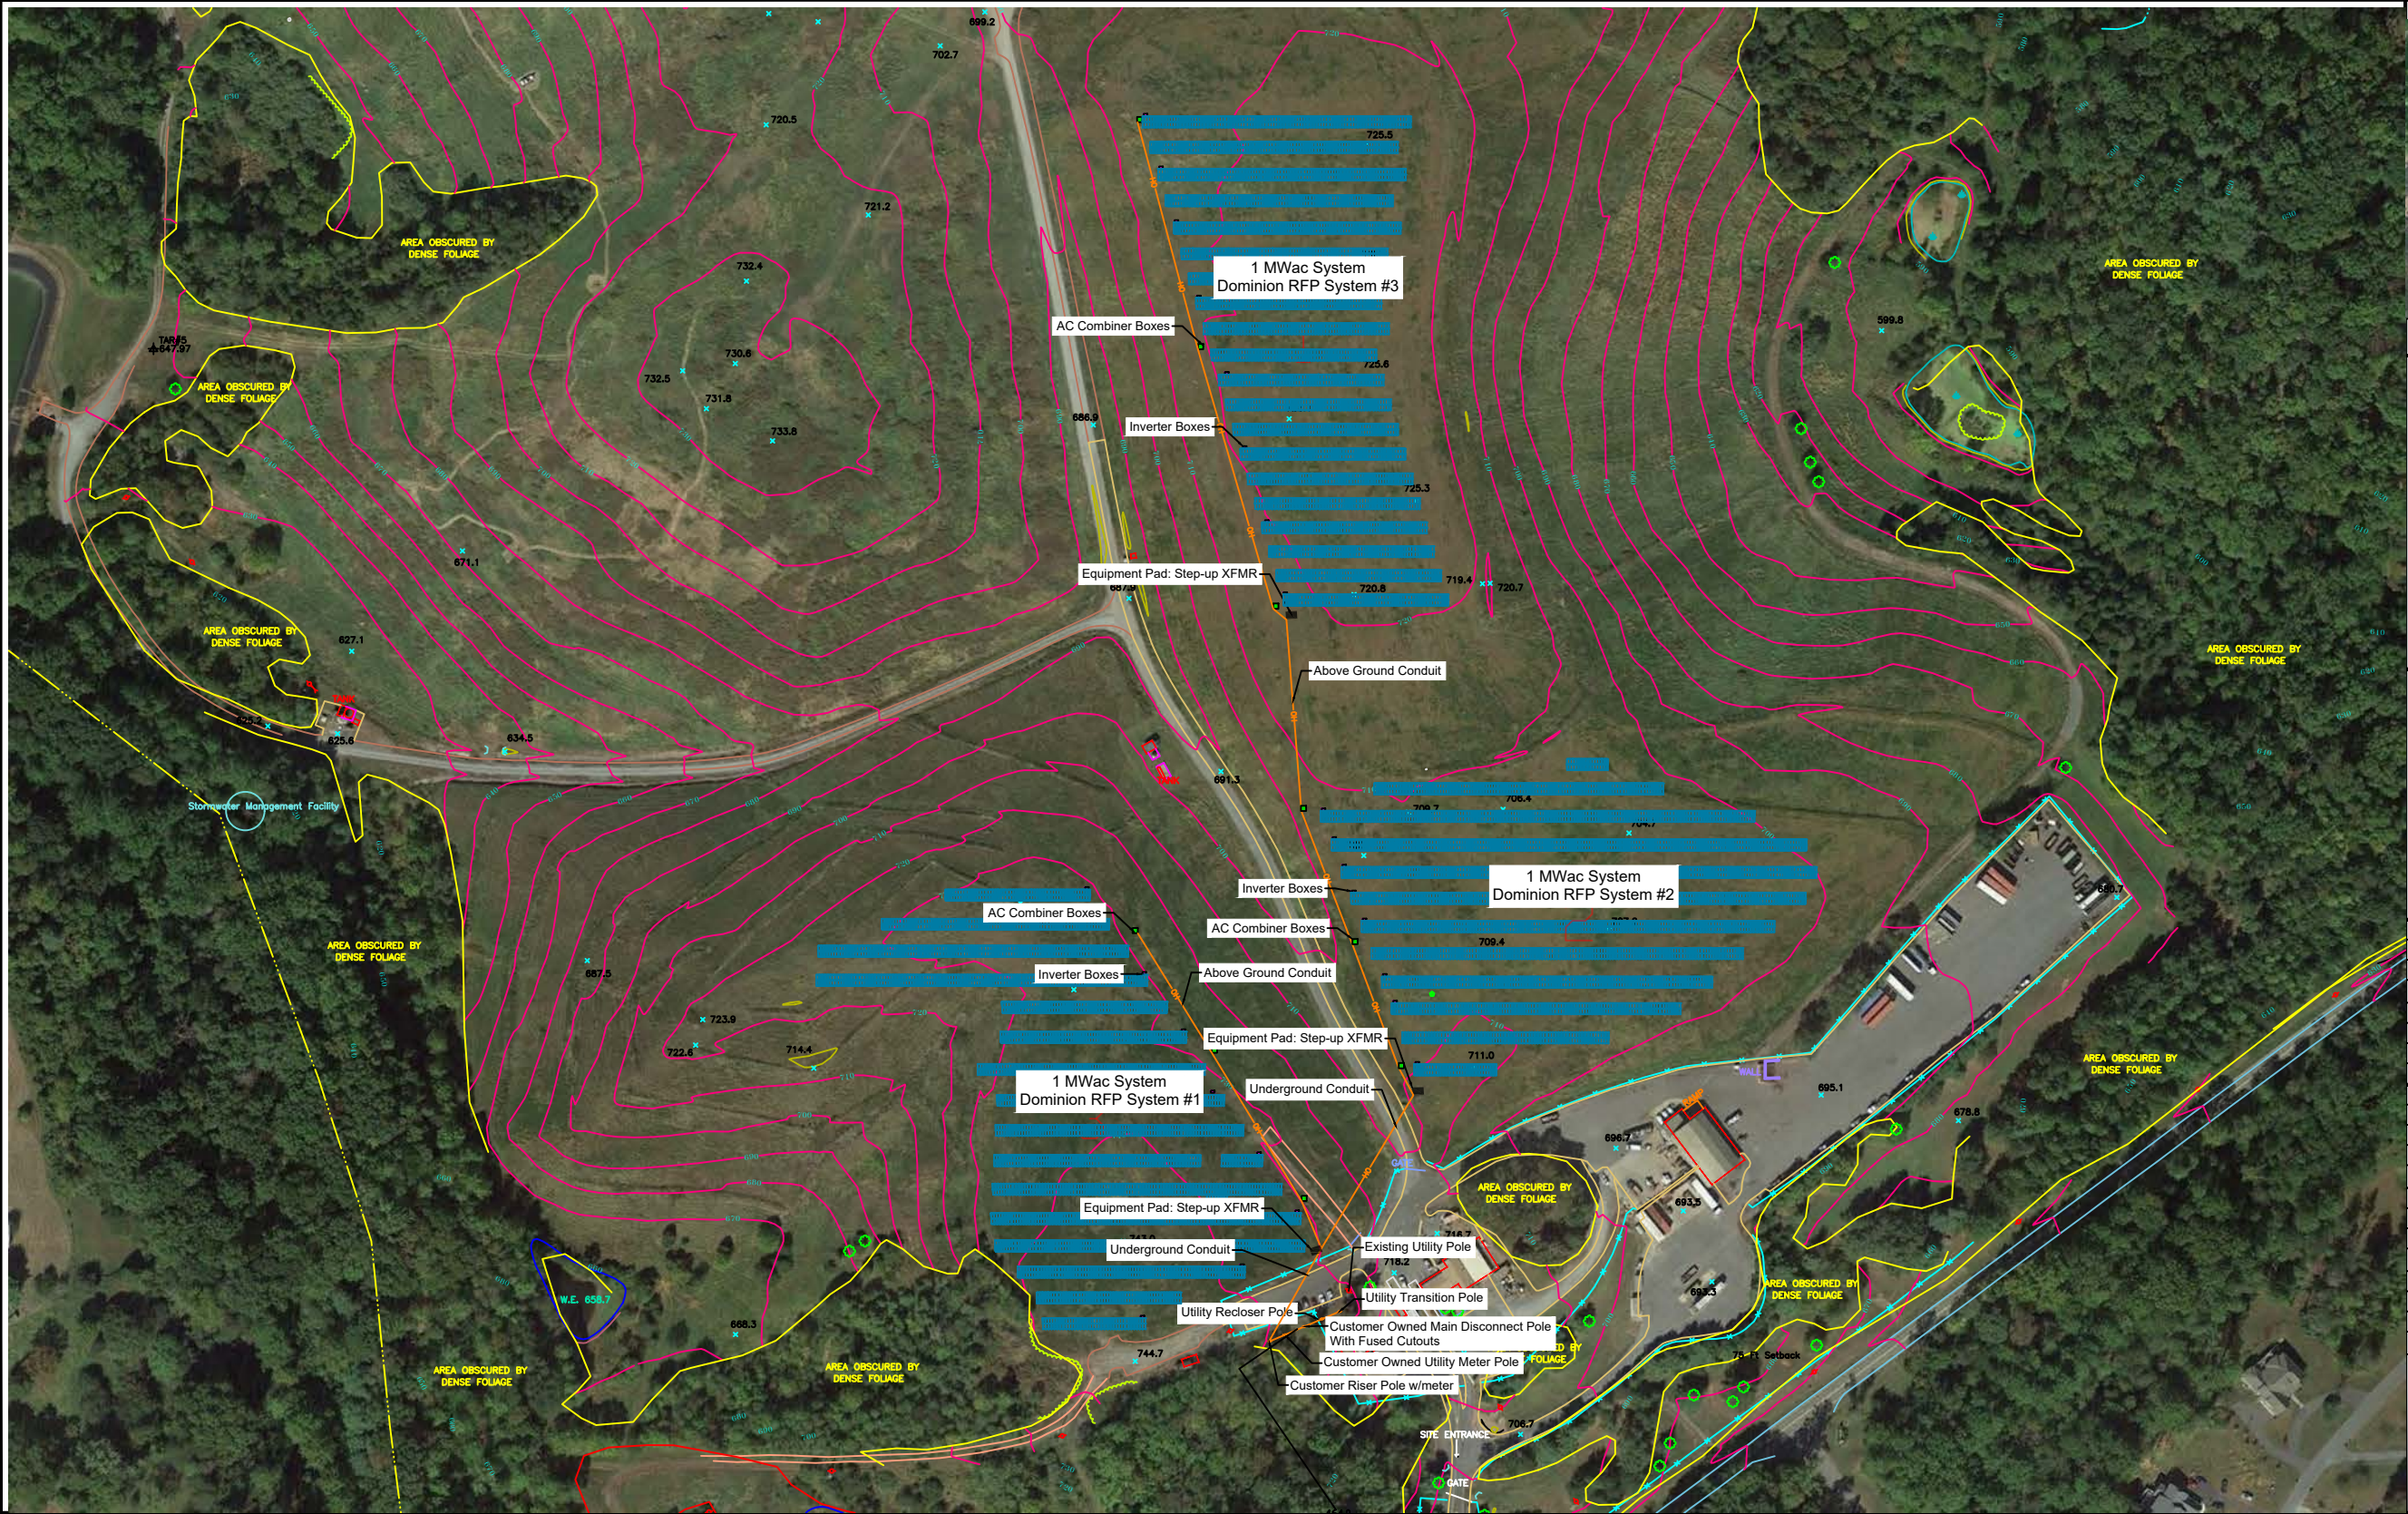

GENERAL NOTES

PROJECT INFORMATION			
Project Latitude	38.02265	Min. Ambient Temperature	0°C
Project Longitude	-78.65310	Max. Ambient Temperature	40°C
Utility Name	Dominion	Meter Number	Open
		County	Albemarle

ARRAY INFORMATION			
ARRAY 1			
Module Name	Jinko Solar 535 W Bifacial Modules		
Inverter	CPS SCH125KTL-DO/US-600 (600V)		
Tilt Angle 25	No. of Modules	DC String Length	No. of Strings
ARRAY 2			
Module Name	####		
Inverter	####		
Tilt Angle ####	No. of Modules ####	DC String Length ####	No. of Strings ####
ARRAY 3			
Module Name	####		
Inverter	####		
Tilt Angle ####	No. of Modules ####	DC String Length ####	No. of Strings

Rev	Description	Date	Drawn By
####	####	####	####

Engineering Stamp	Company Contact Info
	Company Name: Community Power Group Company Address: 5636 Connecticut Ave, #42729 Company Phone: Washington, DC 20015 Company Phone: 202-844-6423 Company FAX: Company E-mail: mborkowski@communitypowergroup.com

COMPANY LOGO

Customer	Dominion Energy Virginia
Project	Ivy Landfill Solar Facilities
Location	4576 Dick Woods Road Charlottesville, VA 22903

Conceptual Plan- Special Use Permit			
Sheet Name			
Designed By	Ivy Landfill Solar Facilities		
Project number	SP2021-00006	Sheets	Issue
			Sheet Number