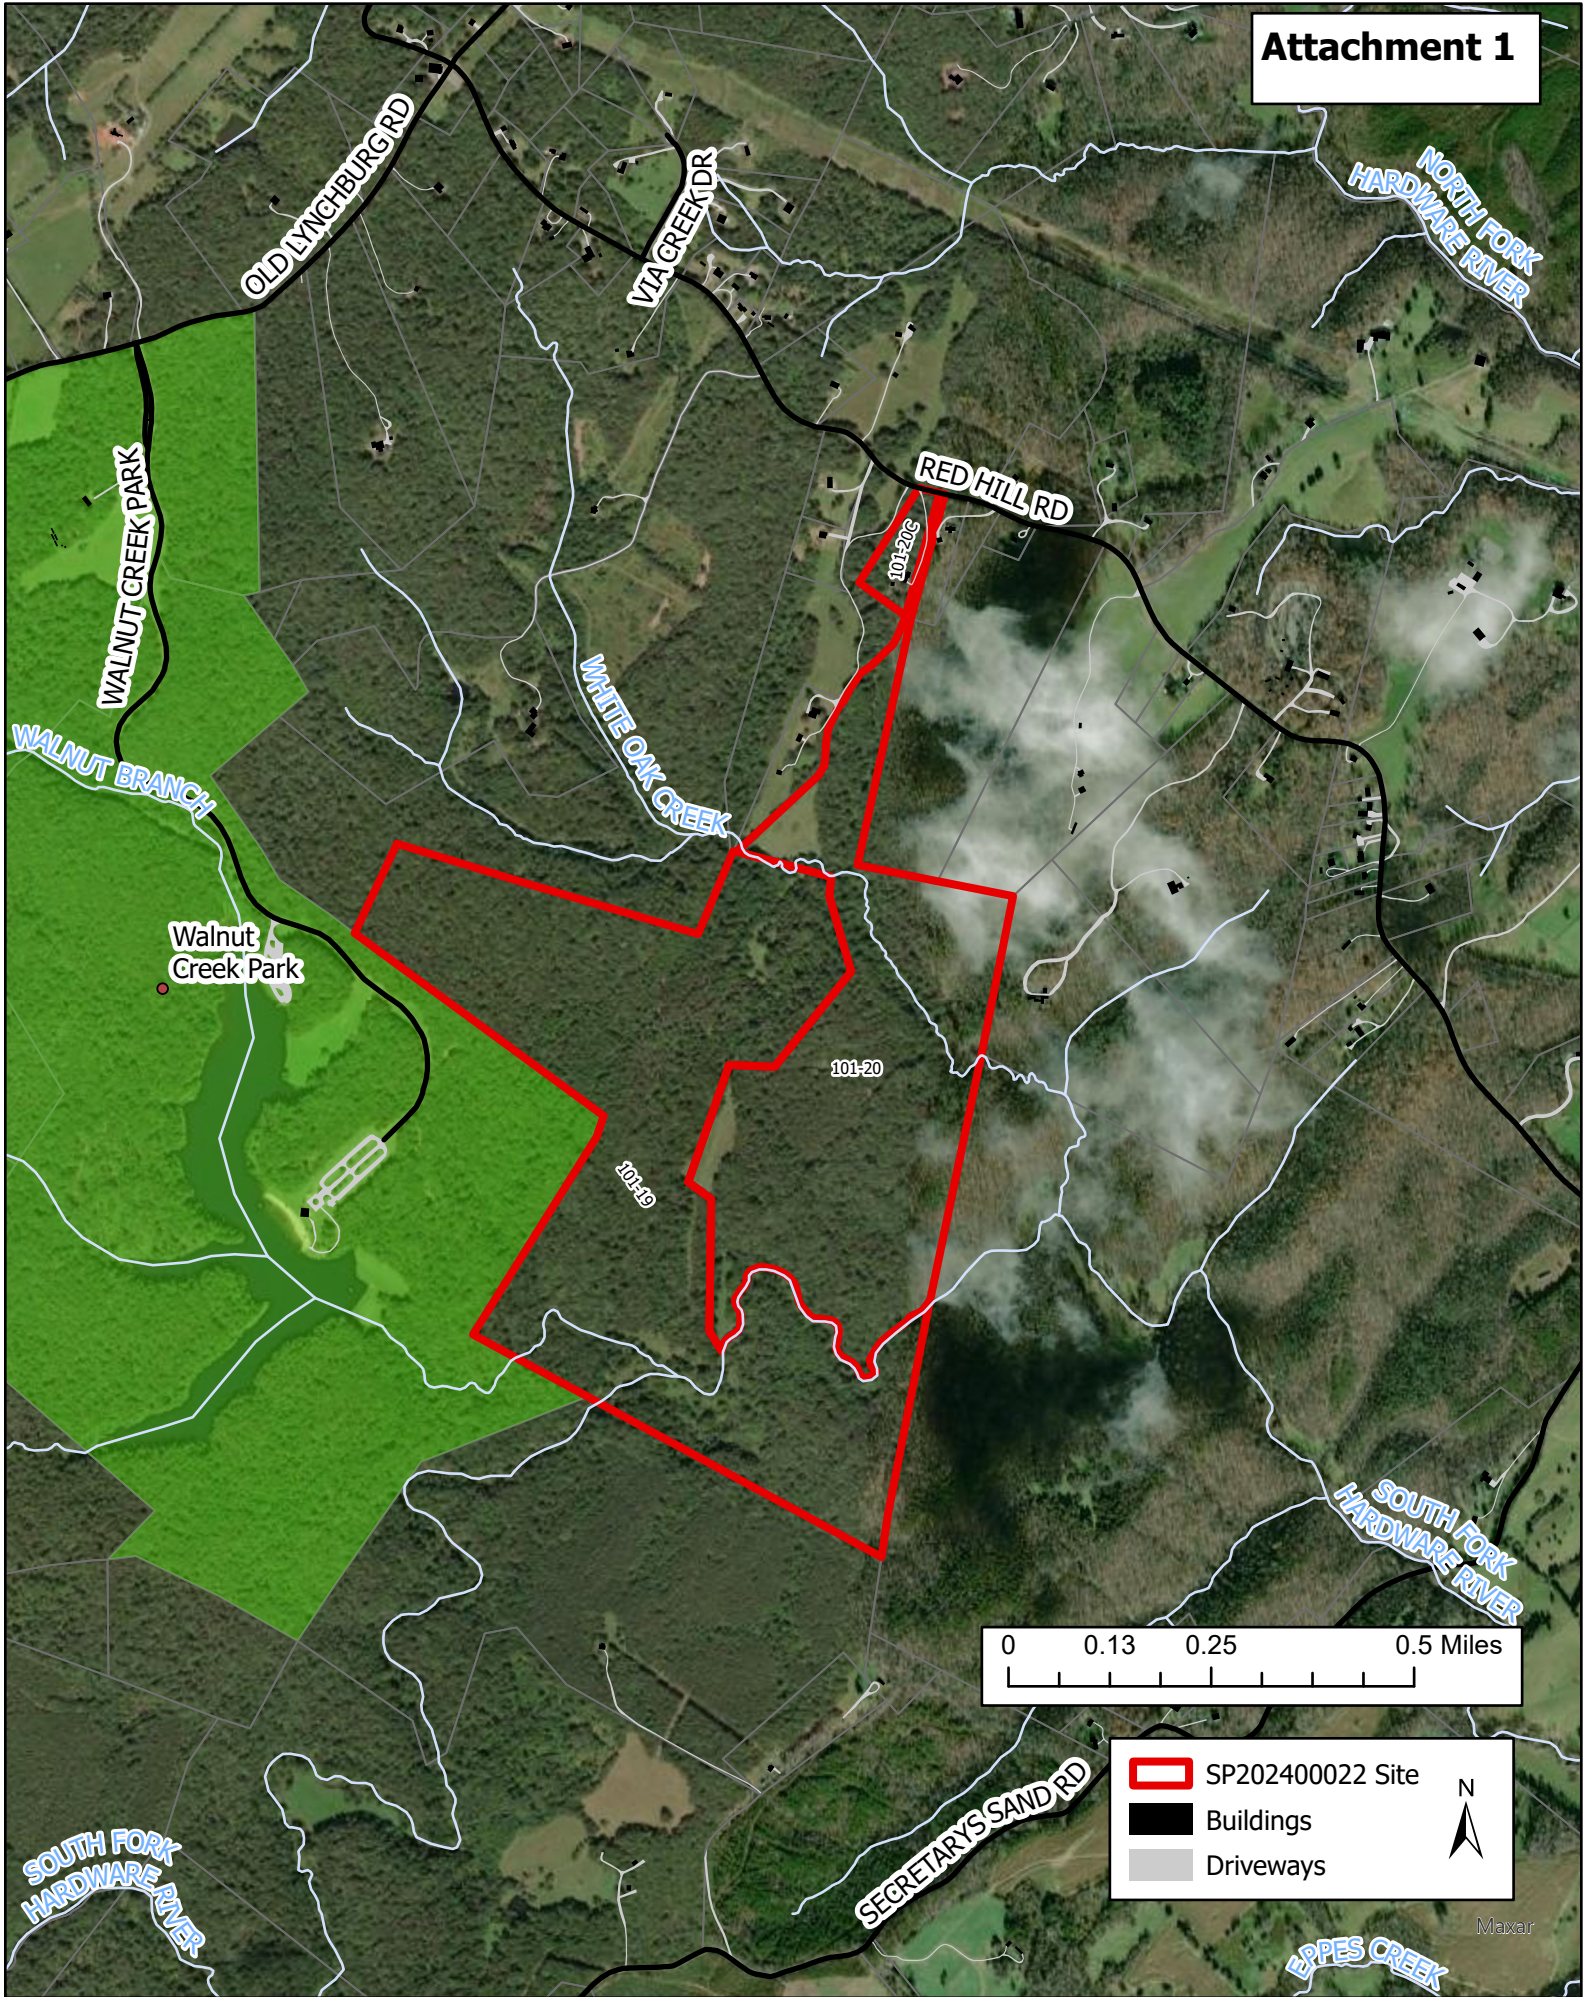


 SP202400022 Site

 Buildings

 Driveways

N