



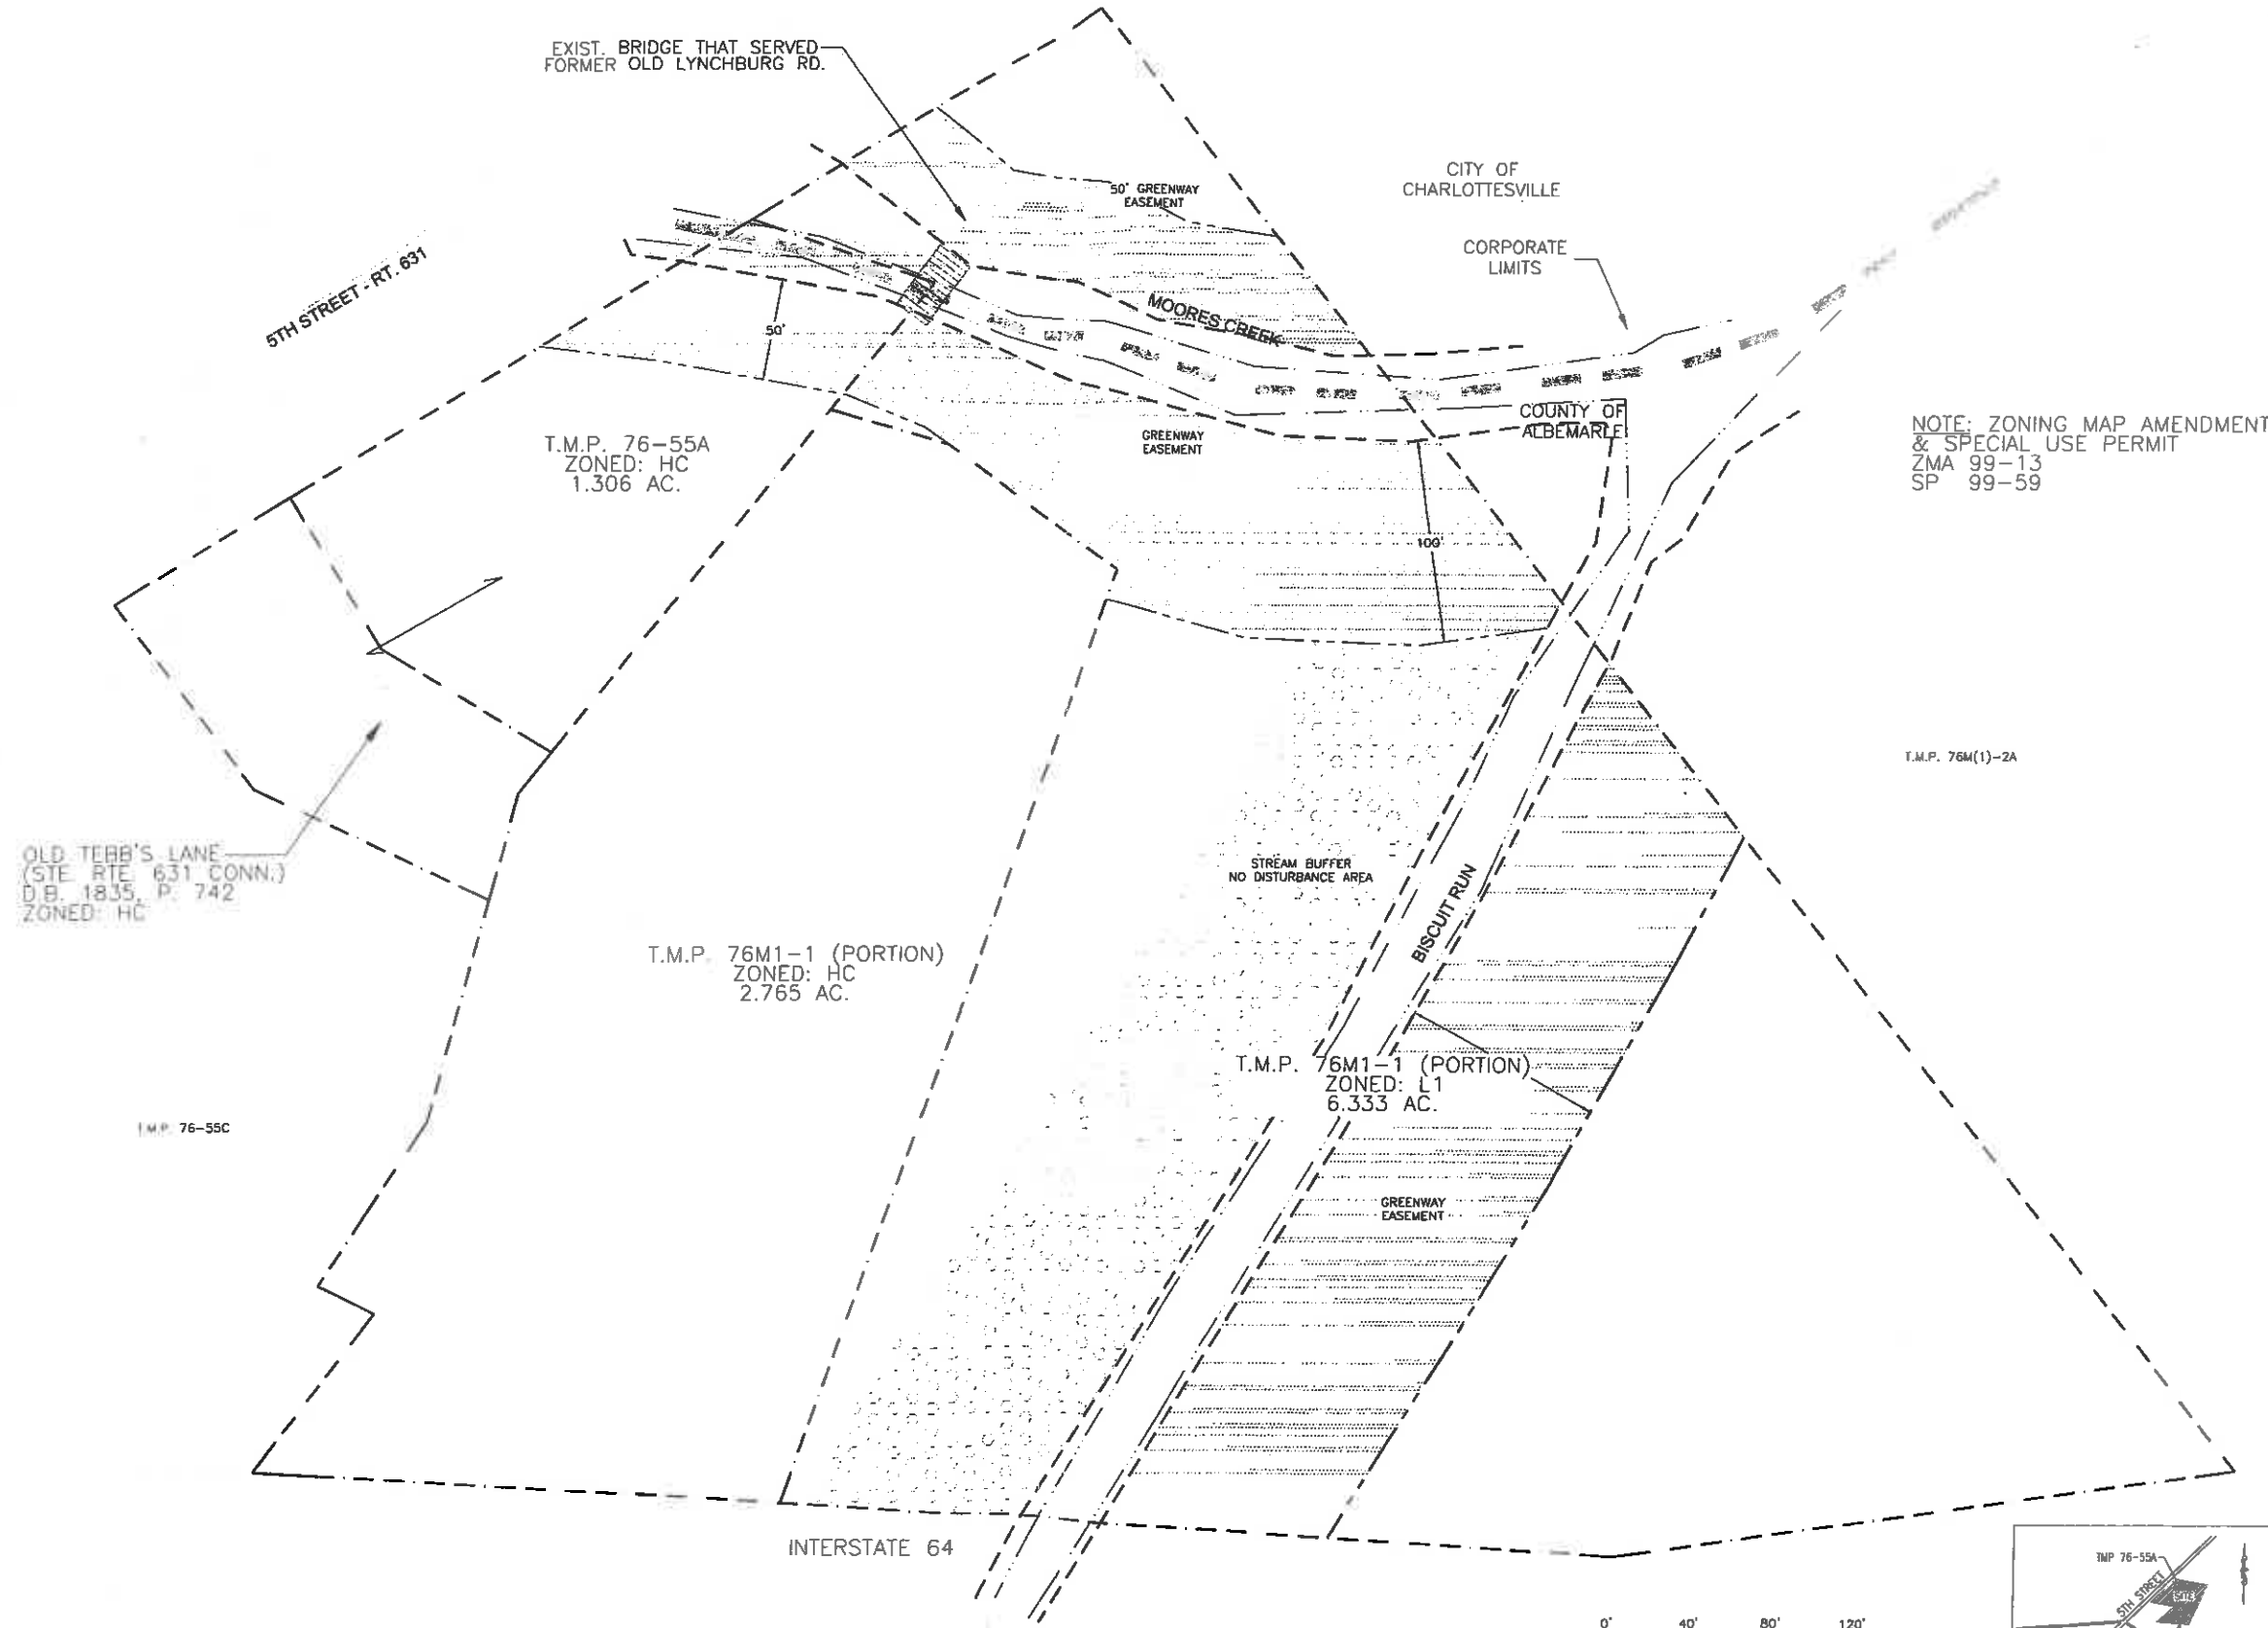

NOTE: ZONING MAP AMENDMENT
& SPECIAL USE PERMIT
ZMA 99-13
SP 99-59

REVISIONS		
NO.	BY	COMMENTS
1	CEN	CNTY. COMMENTS DATED 02-08-08
2		
3		

John McNair and Associates
Consulting Engineers
L.B.&B. Building - Waynesboro, VA 22980
Ph. (540) 942-1161 - Fax (540) 942-1163
E-Mail: jmc@bruceum.com

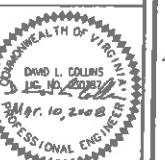

SPECIAL USE PERMIT
5TH STREET DEVELOPMENT
64 AND FIFTH, LLC
ALBEMARLE COUNTY, VIRGINIA

PROJECT NO.	207152
DWG. DATE:	04-02-02
DESIGN BY:	
DRAWN BY:	
APPROVED:	
SCALE:	AS NOTED
SHEET NUMBER:	C-1

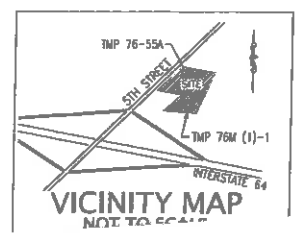


EXHIBIT SHOWING GREENWAY
EASEMENTS

