

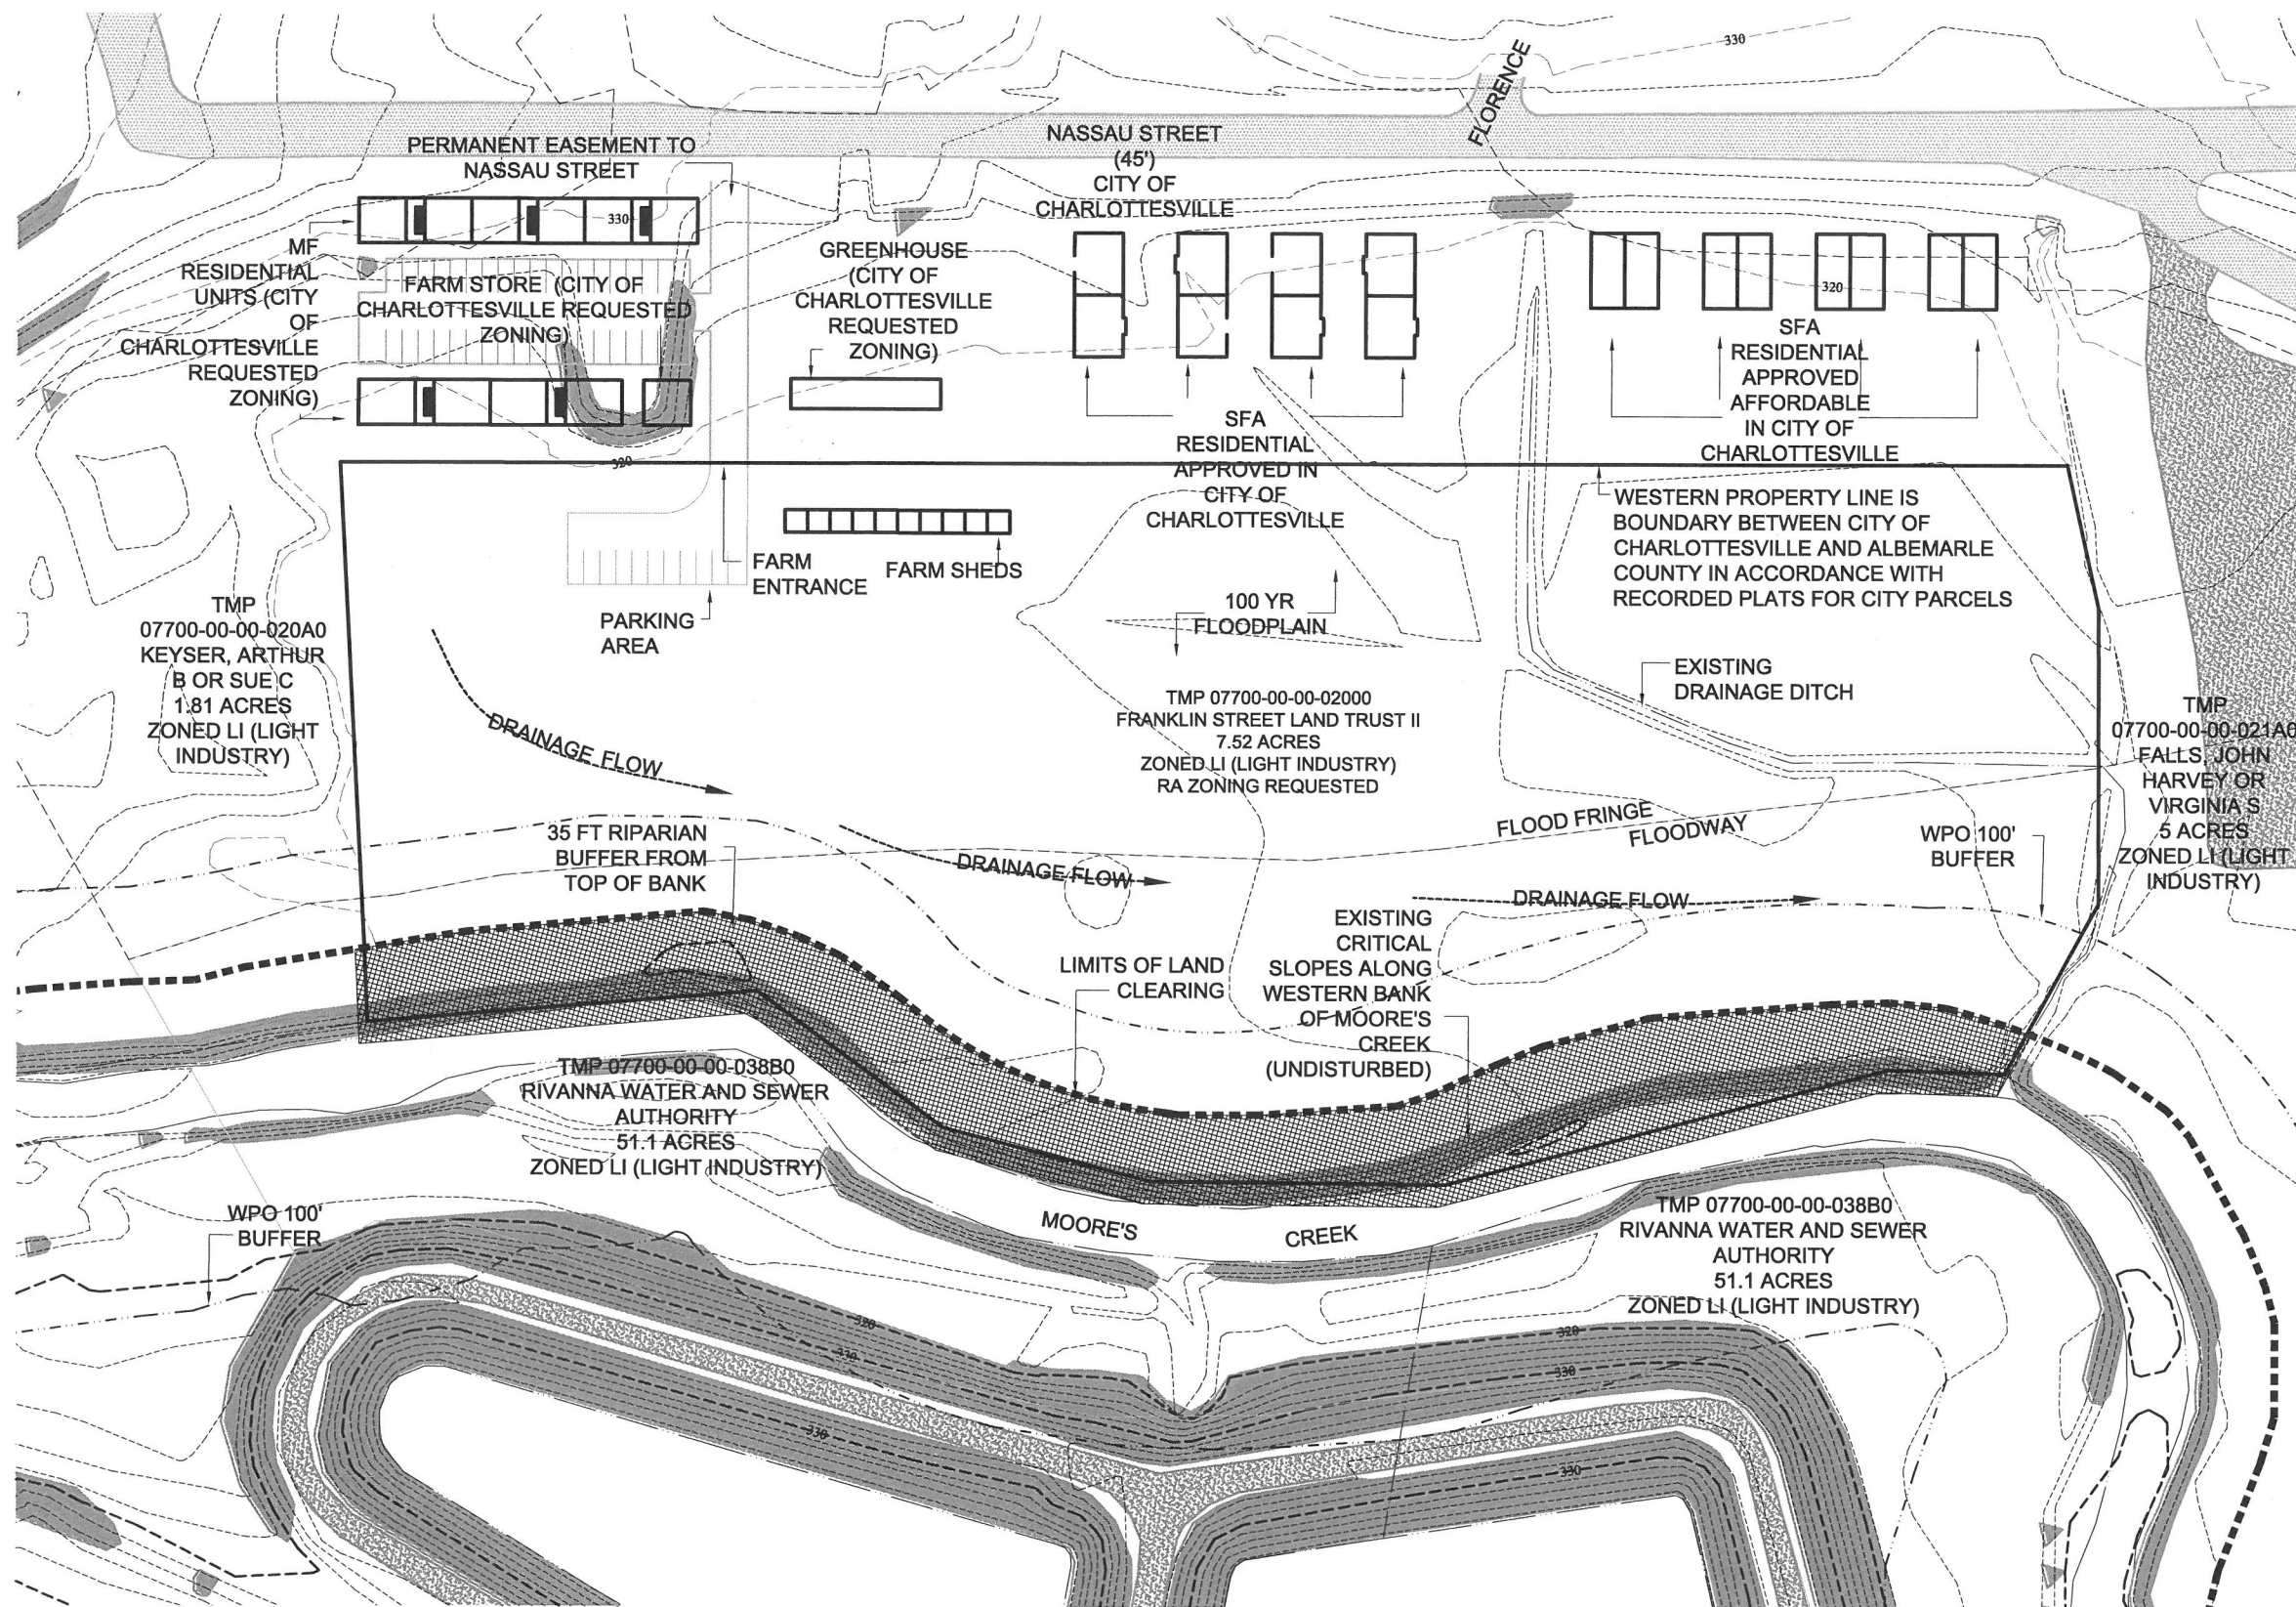


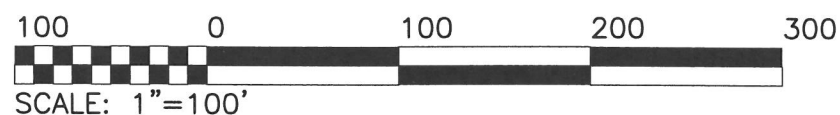

NOTES:

1. TOPOGRAPHIC INFORMATION PROVIDED BY ALBEMARLE COUNTY GIS DATA, CHARLOTTESVILLE CITY GIS DATA, AND ADDITIONAL FIELD SURVEY PROVIDED BY ROGER RAY AND ASSOCIATES.
2. THE PROPOSED STRUCTURES WITH THIS REZONING ARE ACCESSORY TO THE AGRICULTURAL USE, ARE LOCATED OUTSIDE OF THE FLOODWAY, AND ARE NOT RESIDENTIAL. ANY FENCING PROVIDED FOR THE FARM USE WILL BE DESIGNED SO AS NOT TO IMPEDE THE FLOW OF THE 100-YEAR FLOOD. SECURITY FENCING, SUCH AS CHAIN LINK, WILL NOT BE PROVIDED FOR THIS SITE.
3. PARKING AREA SHOWN IS FOR TEMPORARY VEHICLE PARKING FOR FARM VISITORS AND EMPLOYEES.

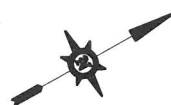

TMP 07700-00-00-02000: Hogwaller Farm
 ZMA Application: 2017-00007
 Conceptual Plan
 revised: 01-16-2018

SHIMP ENGINEERING, P.C.

ENGINEERING - LAND PLANNING - PROJECT MANAGEMENT

201 E MAIN ST, STE M
 CHARLOTTESVILLE, VA 22902
 PHONE: (434) 227-5140
 JUSTIN@SHIMP-ENGINEERING.COM