LEGEND - EXISTING ASPHALT PAVEMENT - EXISTING STONE DRIVE - NEW STONE DRIVE & PARKING - AREA FOR AUGMENTED SCREEN PLANTINGS - NEW STRUCTURES

- WOODED AREAS

GENERAL NOTES:


- PLEASE REFERENCE ADDITIONAL OWNER SUPPLIED DOCUMENTATION FOR FURTHER INFORMATION NOT PRESENTED ON THESE CONCEPTUAL PLANS.
- NEW STRUCTURES TO BE CONSTRUCTED AS FOLLOWS: CONCRETE FOUNDATIONS WITH CONCRETE SLAB ON GRADE, ALL WOOD FRAME WALLS WITH EXTERIOR WALLS TO BE LOAD BEARING TO SUPPORT PREFABRICATED WOOD TRUSSES, PLYWOOD EXTERIOR WALL AND ROOD SHEATHING FINSHED WITH VINYL SIDING, AND INTERIOR WALLS/CEILINGS TO BE SHEATHED WITH TYPE-X DRYWALL.
- THERE IS PRESENTLY NO PLANNED SITE LIGHTING. INSTEAD THE AREA AROUND THE BUILDING WILL BE ILLUMINATED WITH WALL MOUNTED LIGHTING NOT TO EXCEED 90W.



www.coleman-adams.com Office: (434) 525-4700 Fax: (434) 525-4437

DRAWING ACCEPTANCE AGREEMENT

THIS DRAWING IS THE PROPERTY OF COLEMANADAMS CONSTRUCTION, INC. AND IS SUBMITTED IN
CONFIDENCE WITH THE UNDERSTANDING AND
AGREEMENT THAT IT IS NOT TO BE REPRODUCED,
COPIED, OR LOANED IN PART OR IN WHOLE. IT IS NOT
TO BE USED IN ANY MANNER WHICH MAY
CONSTITUTE A DETRIMENT, DIRECTLY OR
INDIRECTLY, TO COLEMAN-ADAMS CONSTRUCTION,
INC. NOR SUBMITTED TO COMPETITORS THEREOF
WITHOUT THE EXPRESSED WRITTEN CONSENT AND
APPROVAL OF COLEMAN-ADAMS CONSTRUCTION,
INC. ACCEPTANCE OF THIS DRAWING WILL BE
CONSTRUED AS AN AGREEMENT OF THE ABOVE.

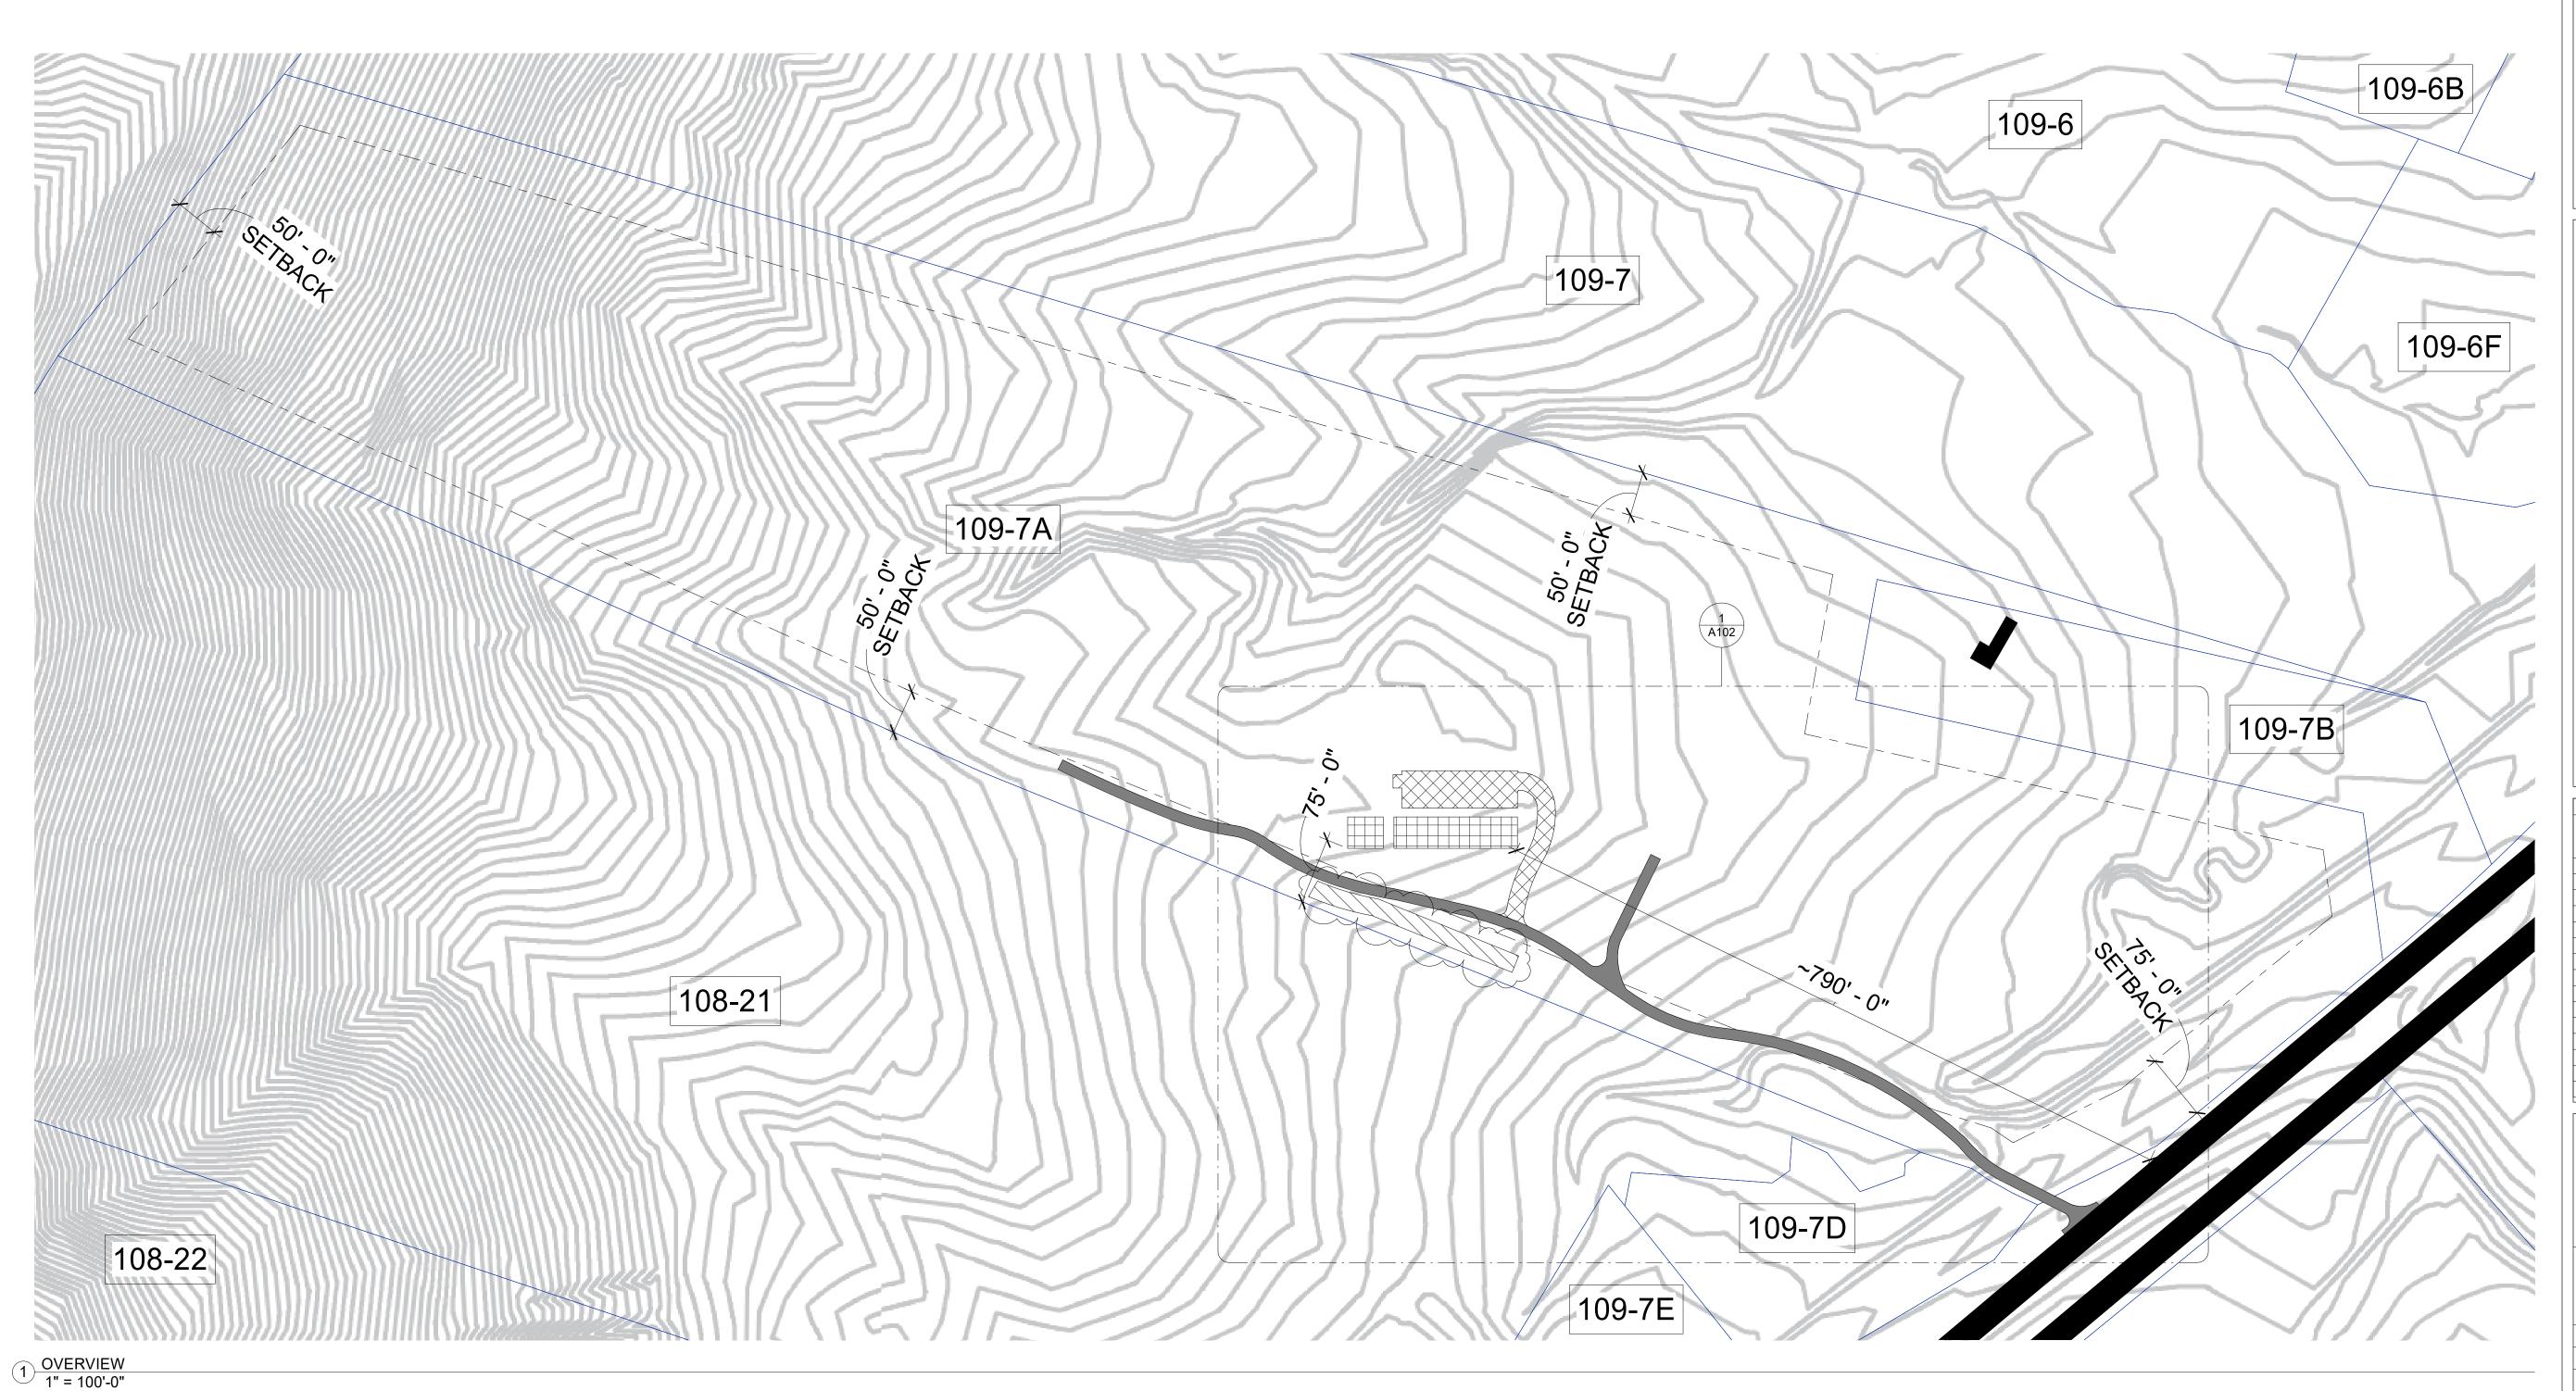

Date Description INCREASED SCREEN PLANTING
DEPTH AND LENGTH, RELOCATED TO
OTHER SIDE OF DRIVE 07/22/2022

CROWN ORCHARD COVESVILLE SEASONAL HOUSING

CONCEPTUAL OVERVIEW PARCEL PLAN

222-100-053 Project number 05/09/2022 Drawn by Checked by

A101

As indicated Scale

LEGEND - EXISTING ASPHALT PAVEMENT - EXISTING STONE DRIVE - NEW STONE DRIVE & PARKING - AREA FOR AUGMENTED SCREEN PLANTINGS NEW STRUCTURES - WOODED AREAS SCREENED DUMPSTER PARKING ENCLOSURE UP TO 14 SPACES 130' - 0"

EXISTING WOODED FENCELINE

1 PROPOSED LAYOUT
1" = 40'-0"

ALONG PROPERTY LINE (TO REMAIN)

WOODED AREA TO REMAIN

GENERAL NOTES:

- PLEASE REFERENCE ADDITIONAL OWNER SUPPLIED DOCUMENTATION FOR FURTHER INFORMATION NOT PRESENTED ON THESE CONCEPTUAL PLANS.
- NEW STRUCTURES TO BE CONSTRUCTED AS FOLLOWS: CONCRETE FOUNDATIONS WITH CONCRETE SLAB ON GRADE, ALL WOOD FRAME WALLS WITH EXTERIOR WALLS TO BE LOAD BEARING TO SUPPORT PREFABRICATED WOOD TRUSSES, PLYWOOD EXTERIOR WALL AND ROOD SHEATHING FINSHED WITH VINYL SIDING, AND INTERIOR WALLS/CEILINGS TO BE SHEATHED WITH TYPE-X DRYWALL.
- THERE IS PRESENTLY NO PLANNED SITE LIGHTING. INSTEAD THE AREA AROUND THE BUILDING WILL BE ILLUMINATED WITH WALL MOUNTED LIGHTING NOT TO EXCEED 90W.

CONTOUR INTERVALS SHOWN AT 4'



www.coleman-adams.com Office: (434) 525-4700 Fax: (434) 525-4437

DRAWING ACCEPTANCE AGREEMENT

THIS DRAWING IS THE PROPERTY OF **COLEMAN- ADAMS CONSTRUCTION, INC.** AND IS SUBMITTED IN CONFIDENCE WITH THE UNDERSTANDING AND

CONFIDENCE WITH THE UNDERSTANDING AND AGREEMENT THAT IT IS NOT TO BE REPRODUCED, COPIED, OR LOANED IN PART OR IN WHOLE. IT IS NOT TO BE USED IN ANY MANNER WHICH MAY CONSTITUTE A DETRIMENT, DIRECTLY OR INDIRECTLY, TO COLEMAN-ADAMS CONSTRUCTION, INC. NOR SUBMITTED TO COMPETITORS THEREOF WITHOUT THE EXPRESSED WRITTEN CONSENT AND APPROVAL OF COLEMAN ADAMS CONSTRUCTION. APPROVAL OF COLEMAN-ADAMS CONSTRUCTION,
INC. ACCEPTANCE OF THIS DRAWING WILL BE
CONSTRUED AS AN AGREEMENT OF THE ABOVE.



CROWN ORCHARD COVESVILLE SEASONAL HOUSING

ENLARGED CONCEPTUAL PLAN - PROPOSED LAYOUT

Project number	222-100-0
Date	05/09/202
Drawn by	JM
Checked by	JM

A102

Scale As indicated