


DB 4673 P 68

PROJECT MANAGER: Dave Calogera, P.E. (434) 422-9373
SURVEYED BY DATE: NXL Coastal Surveys, Inc. (804) 644-4600 10/27/2014
DESIGN BY: Binomial Klepper, Inc. (804) 417-8219
SUBSURFACE UTILITY BY DATE: Aquadark (804) 550-2140

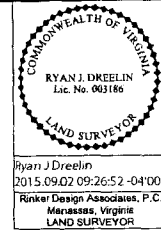


REVISED	STATE	ROUTE	PROJECT	SHEET NO.
7-14-15	VA.	29	0029-002-901 RW-201, C-501	6RW

DESIGN FEATURES RELATING TO CONSTRUCTION OR TO REGULATION AND CONTROL OF TRAFFIC MAY BE SUBJECT TO CHANGE AS DEEMED NECESSARY BY THE DEPARTMENT

COUNTY OF ALBEMARLE, VIRGINIA

Parcel ID: 04500-00-00-09481
D.B. 2325 PG. 437
D.B. 2325 PG. 443
0.7597 Ac.

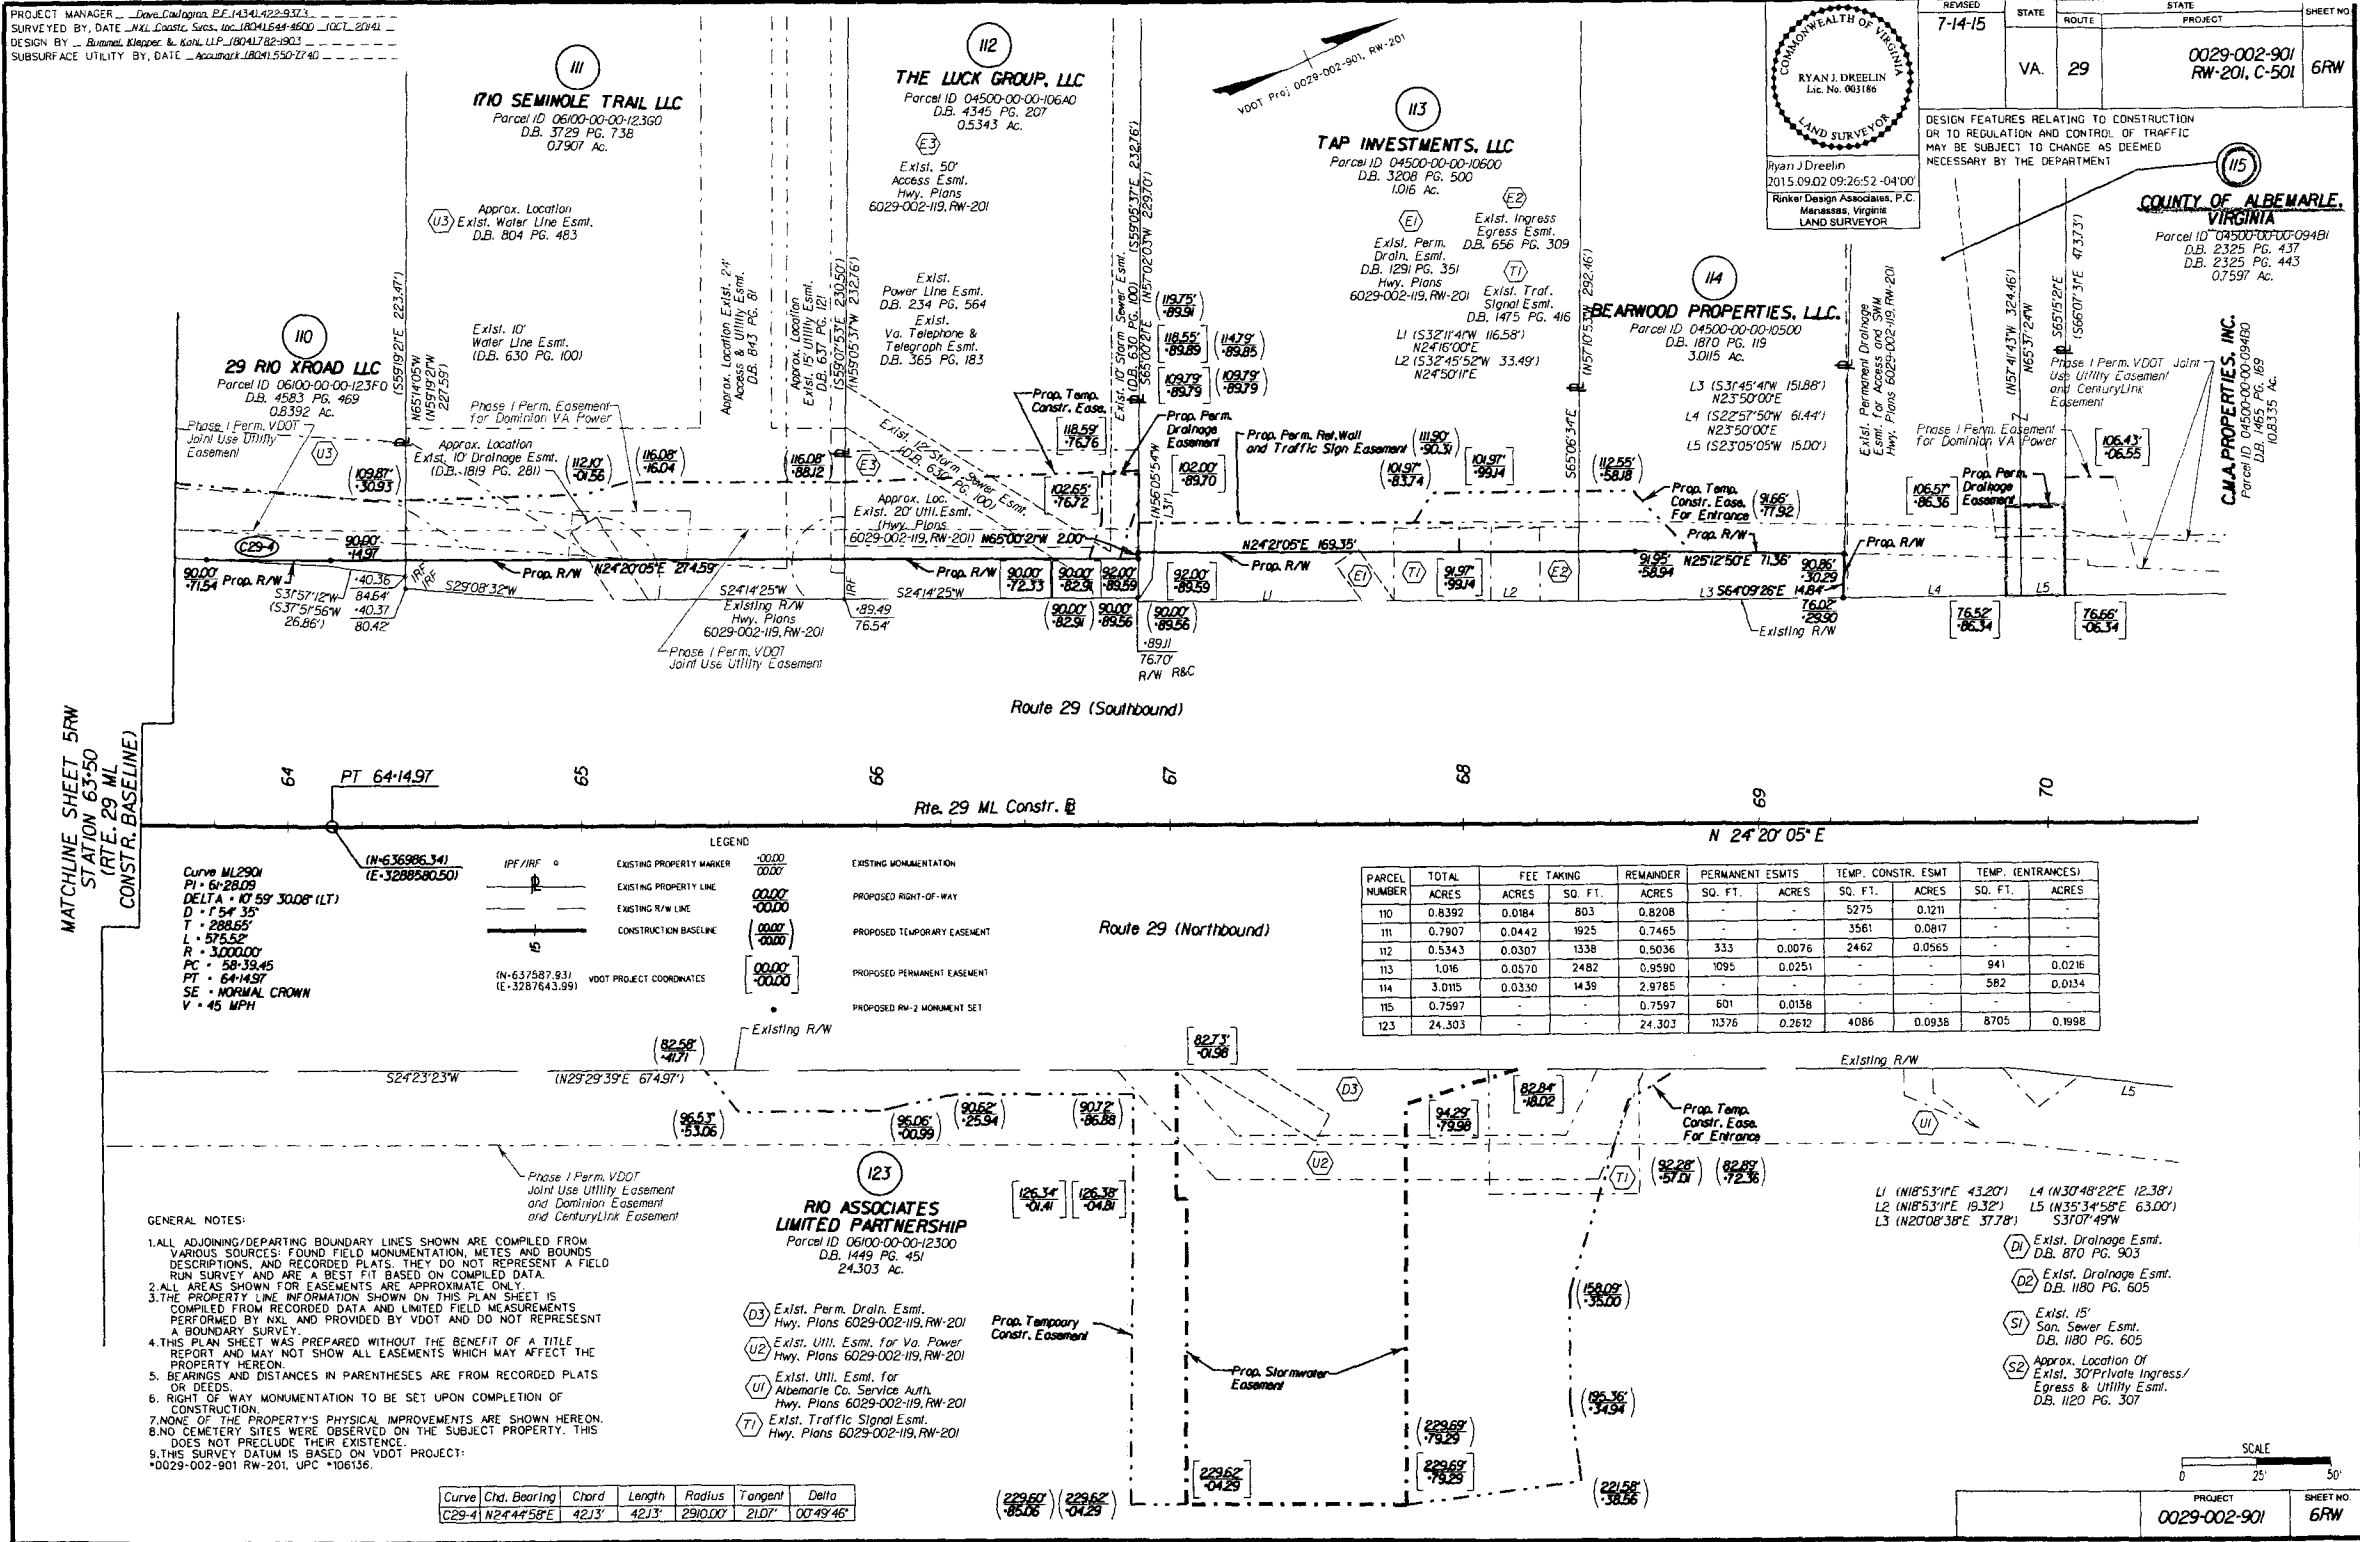

PARCEL NUMBER	TOTAL ACRES	FEE TAKING ACRES	REMAINDER ACRES	PERMANENT ESMTS SQ. FT.	TEMP. CONSTR. ESMT ACRES	TEMP. (ENTRANCES) SQ. FT.
110	0.8392	0.0184	0.8208	-	5275	0.1211
111	0.7907	0.0442	0.7465	-	3561	0.0817
112	0.5343	0.0307	0.5036	333	0.0076	2462
113	1.016	0.0570	0.9590	1095	0.0251	941
114	3.0115	0.0330	2.9785	-	-	582
115	0.7597	-	0.7597	601	0.0138	-
123	24.303	-	24.303	11376	0.2612	4086

Curve	Chd.	Bearing	Chord	Length	Radius	Tangent	Delta
C29-4	124.44	58°E	42.13	42.13	2910.00	21.07	00°49'46"