

DB 4704 P 27-A

CULPEPER DISTRICT

Design Associates, P.C.




11/23/2015
11:47:00 AM

PROJECT MANAGER: Dave Covington, P.E., 10022775
SURVEYED BY: DATE: Rinker Design Associates, P.C. 10/23/2015, 1667322
DESIGN BY: John A. Dorelli, P.E., Rinker Design Associates, P.C. 10/23/2015, 1340002
SUBSURFACE UTILITY BY: DATE: 10/23/2015, 1340002

07736306RW.dwg
Printed: 11/23/2015

	REVISED	STATE	ROUTE	PROJECT	SHEET NO.
	09/21/15 11/23/15	VA	29	0029-002-135 R-201, C-501	16RW
DESIGN FEATURES RELATING TO CONSTRUCTION OR TO REGULATION AND CONTROL OF TRAFFIC MAY BE SUBJECT TO CHANGE AS DEEMED NECESSARY BY THE DEPARTMENT					
Ryan J. Dorelli 2015.11.23 12:04:26 -05'00" Rinker Design Associates, P.C. Manassas, Virginia LAND SURVEYOR					

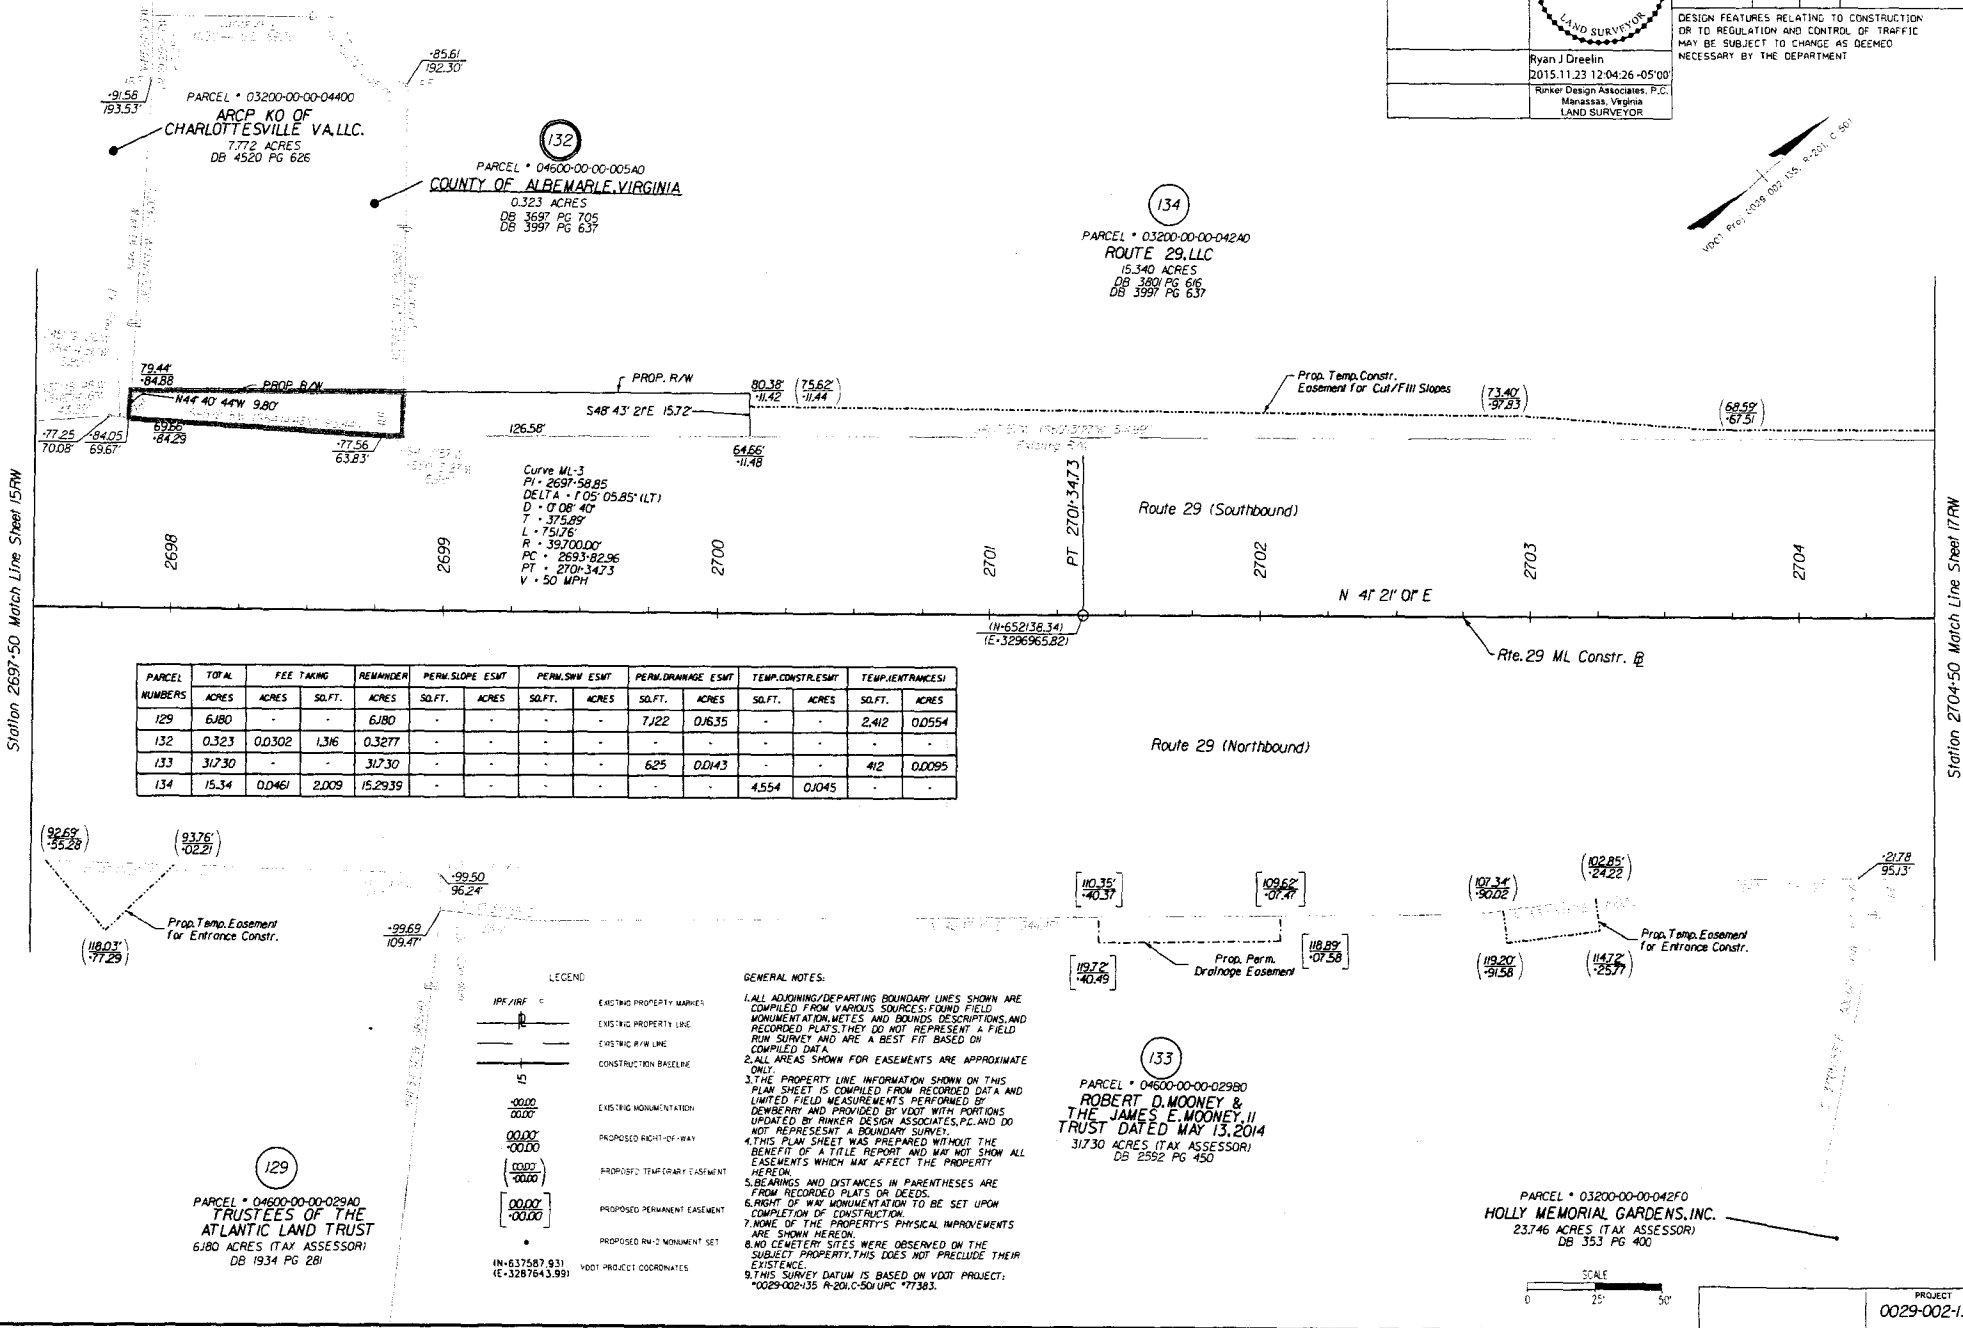

309