



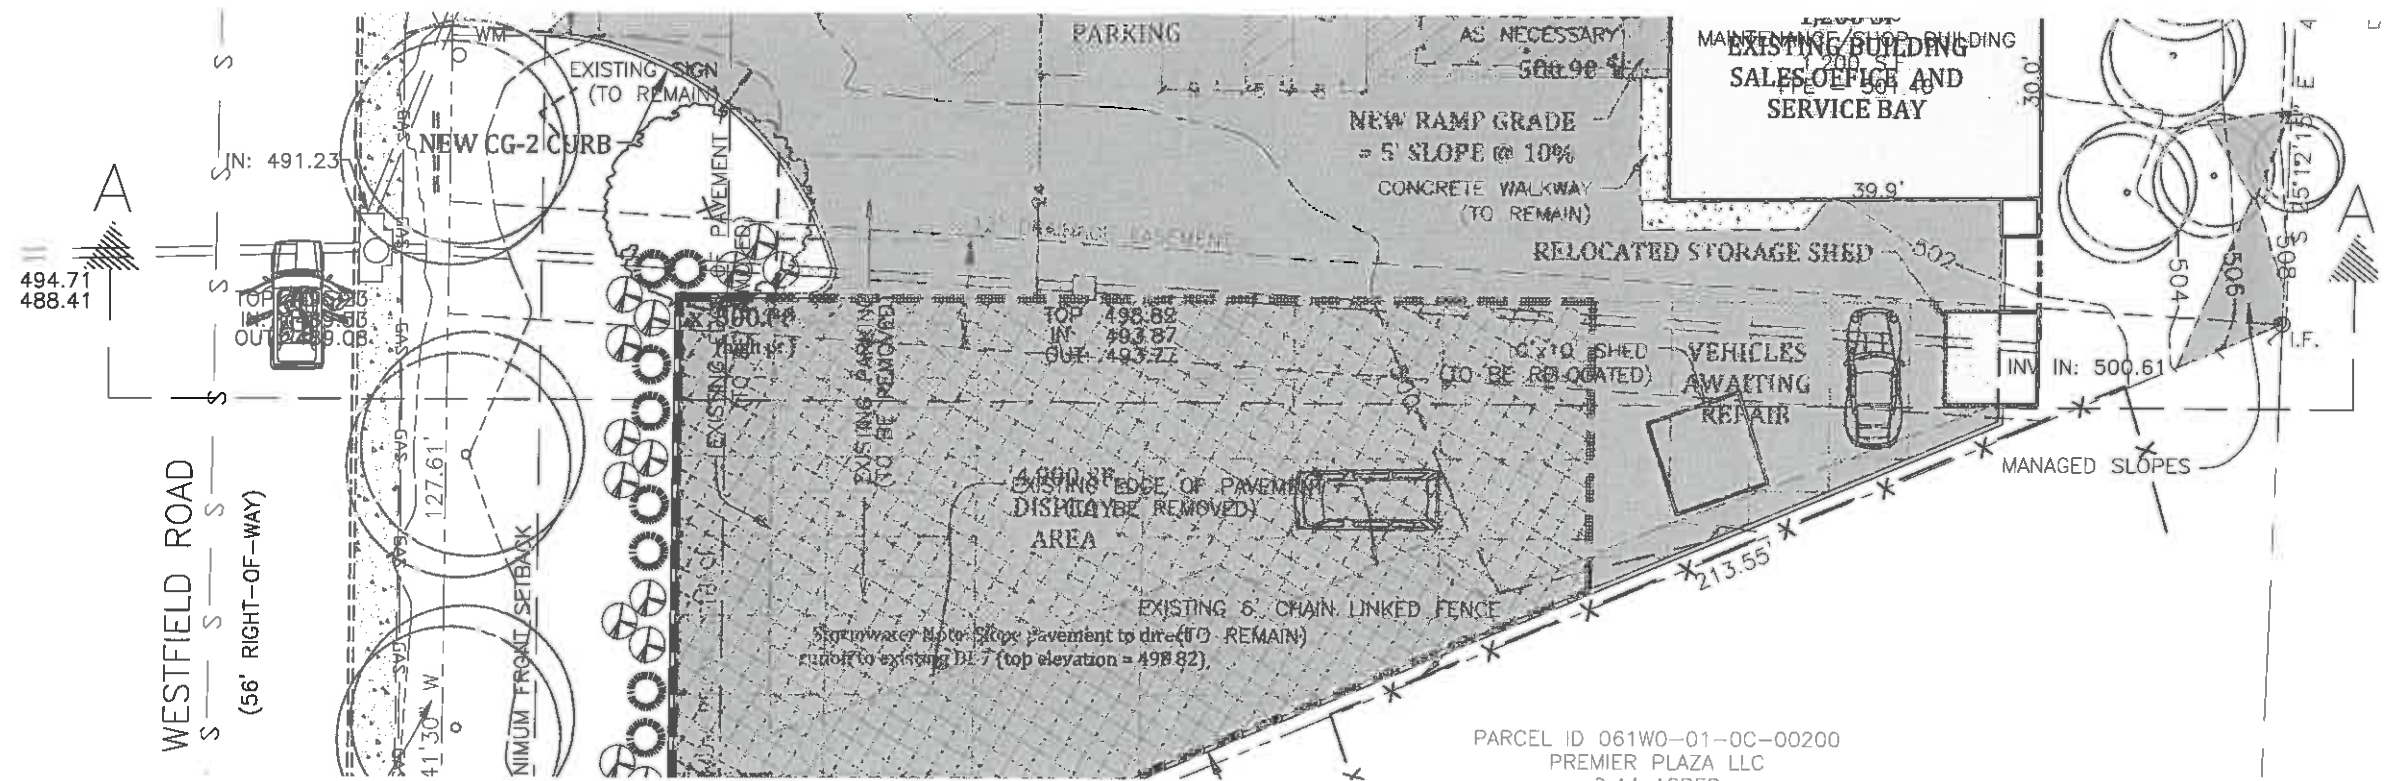

PLAN VIEW 1:20 SCALE

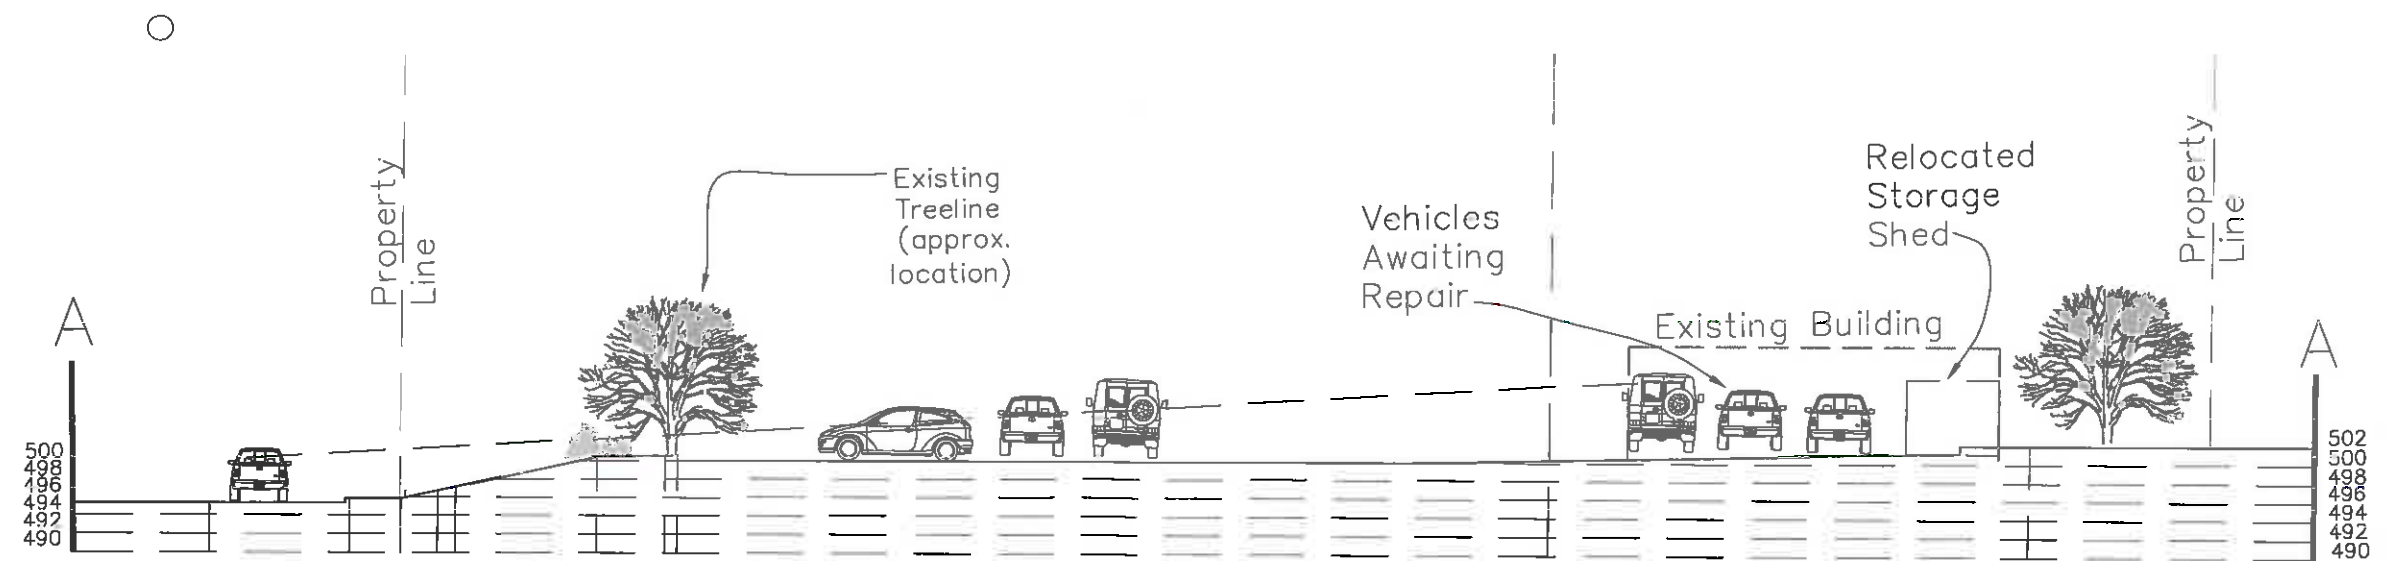

SECTION VIEW 1:20 SCALE

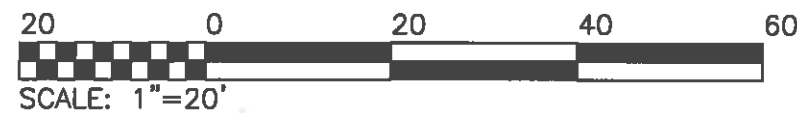


EXHIBIT SHOWING LINE OF SIGHT SECTION EXHIBIT:
SHOWING VIEW OF CARS AWAITING REPAIR
May 15, 2017

SHIMP ENGINEERING, P.C.
ENGINEERING - LAND PLANNING - PROJECT MANAGEMENT
201 E MAIN ST, STE M PHONE: (434) 227-5140
CHARLOTTESVILLE, VA 22902 JUSTIN@SHIMP-ENGINEERING.COM