


Revised Exhibit E

Application Plan (for ZMA 2017-00010)

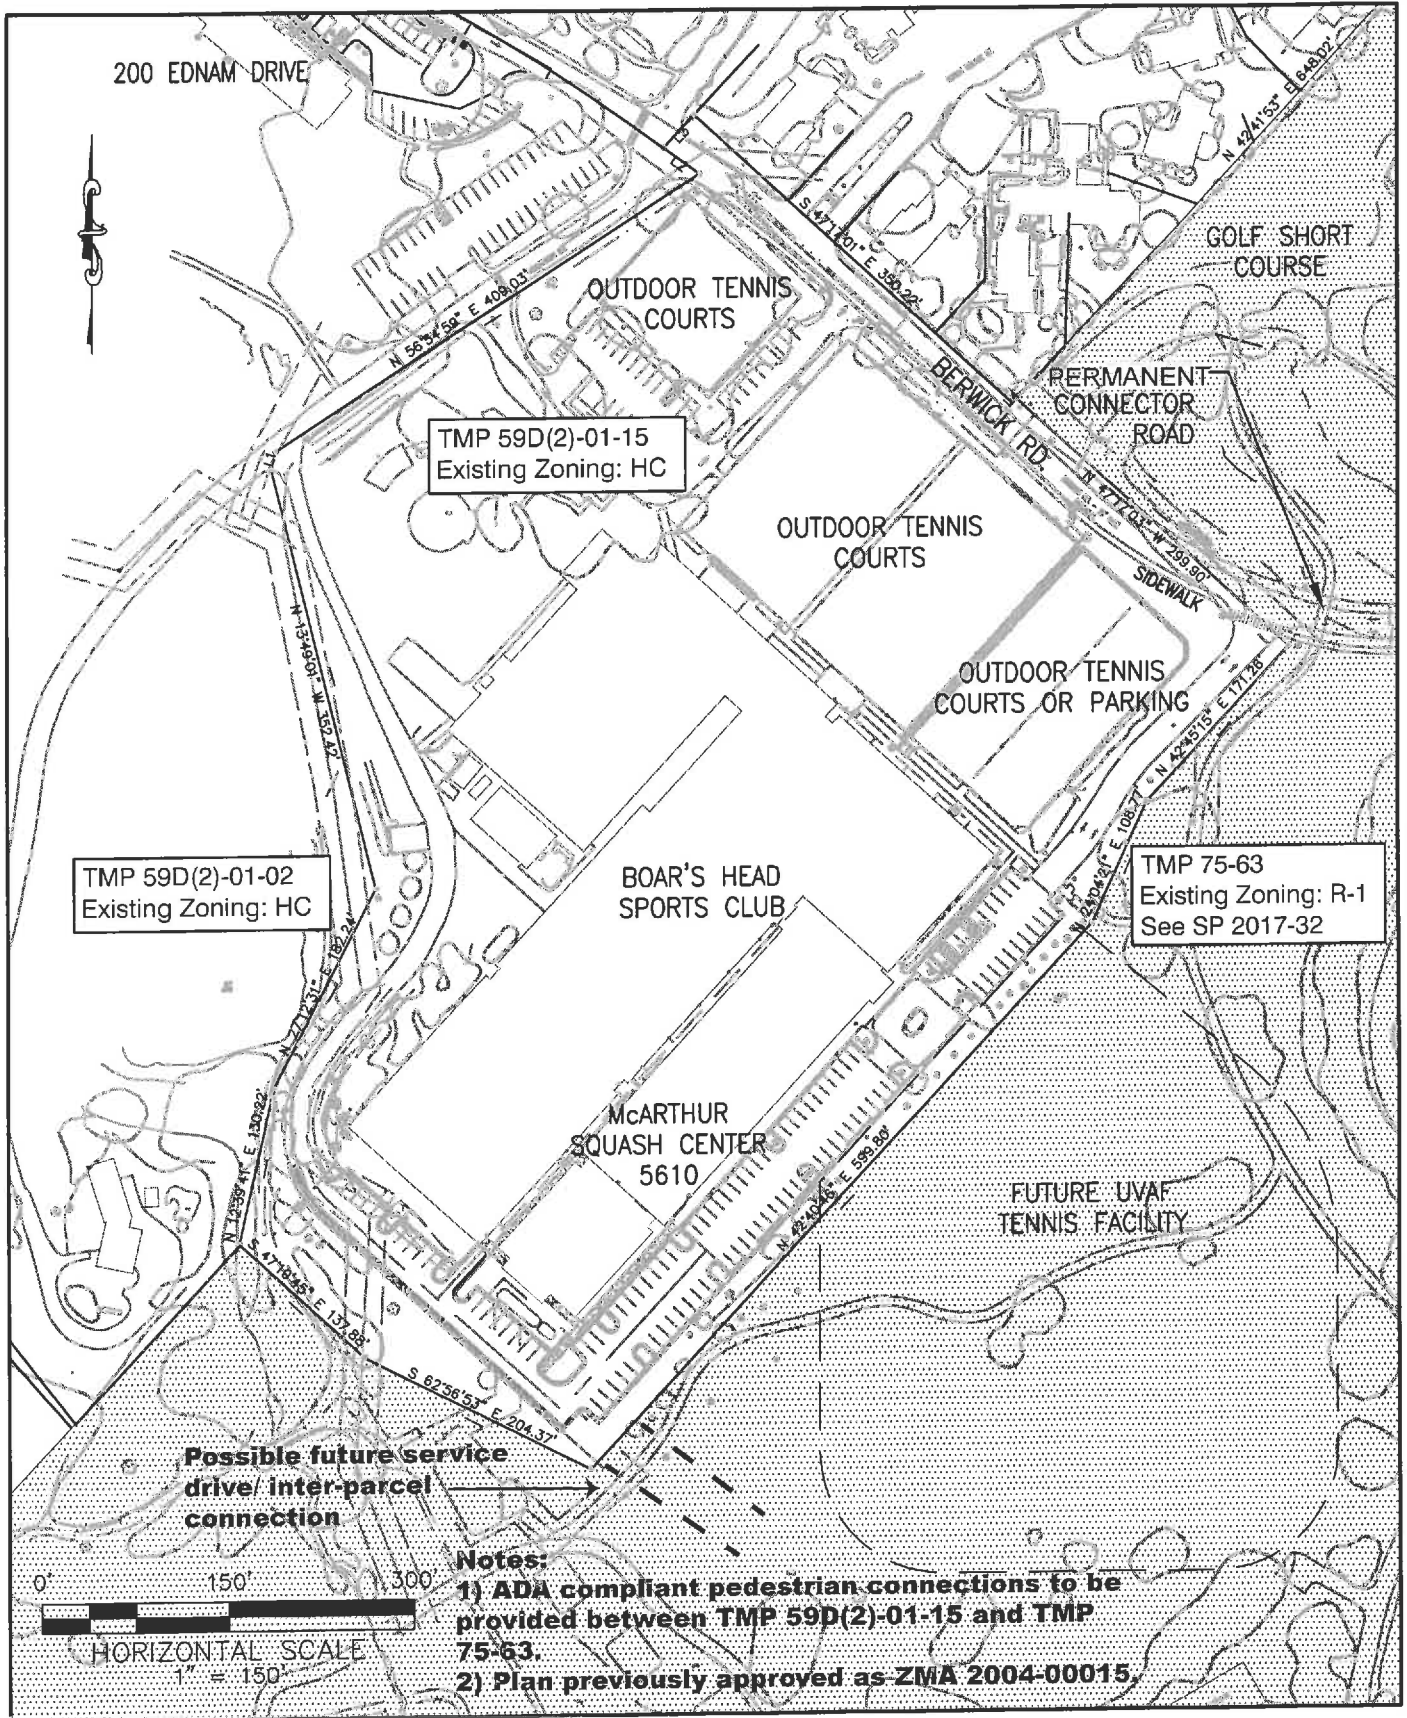

Dewberry[®]

Dewberry Engineers Inc.
4805 Lake Brook Drive Suite 200
Glen Allen, VA 23060
PHONE: 804.290.7557

DATE
04/27/2018

PROJ. NO.

TITLE

APPLICATION PLAN

PROJECT

UVAF BOAR'S HEAD
SPORTS CLUB