

COUNTY OF ALBEMARLE**APPLICATION FOR A SPECIAL EXCEPTION**

- ☒ Request for a waiver, modification, variation or substitution permitted by Chapter 18 = \$457 ☐ Variation to a previously approved Planned Development rezoning application plan or Code of Development = \$457

OR

- ☐ Relief from a condition of approval = \$457

Provide the following

- ☒ 3 copies of a written request specifying the section or sections being requested to be waived, modified, varied or substituted, and any other exhibit documents stating the reasons for the request and addressing the applicable findings of the section authorized to be waived, modified, varied or substituted.

Provide the following

- ☐ 3 copies of the existing approved plan illustrating the area where the change is requested or the applicable section(s) or the Code of Development. Provide a graphic representation of the requested change.
- ☐ 1 copy of a written request specifying the provision of the plan, code or standard for which the variation is sought, and state the reason for the requested variation.

Project Name : Monticello High School Stadium Lights

Current Assigned Application Number (SDP, SP or ZMA) B2019-219AI

Tax map and parcel(s): 09100-00-00-00200

Applicant / Contact Person Project Managent - Facilities Planning & Construction Division / Steve Hoffmann

Address 401 MCINTIRE ROAD **City** CHARLOTTESVILLE **State** VA **Zip** 22901

Daytime Phone# (434) 872-4501 **Fax#** (-) - **Email** shoffmann@albemarle.org

Owner of Record COUNTY SCHOOL BOARD OF ALBEMARLE COUNTY VIRGINIA

Address 401 MCINTIRE ROAD **City** CHARLOTTESVILLE **State** VA **Zip** 22901

Daytime Phone# (434) 973-9340 **Fax#** () **Email** jletteri@k12albemarle.org

**County of Albemarle
Community Development**

401 McIntire Road Charlottesville, VA 22902 Voice: (434) 296-5832 Fax: (434) 972-4126

COUNTY OF ALBEMARLE

APPLICATION FOR A SPECIAL EXCEPTION

APPLICATION SIGNATURE PAGES

VERIFICATION OF THE SIGNATURE ON THE NEXT PAGE MUST HAPPEN BEFORE THE APPLICATION MAY BE DEEMED COMPLETE

If ownership of the property is in the name of any type of legal entity or organization including, but not limited to, an LLC, a corporation, a partnership or association, or a trust, then a document acceptable to the County must be submitted with this application certifying that the person signing has the authority to do so.

If the applicant is a contract purchaser, a document acceptable to the County must be submitted containing the owner's written consent to the application and must include any applicable documents authorizing that person to provide consent.

If the applicant is the agent of the owner, a document acceptable to the County must be submitted that is evidence of the existence and scope of the agency. Please attach the owner's written consent.


One (1) copy of the applicable ownership information.

CHECK AS APPLICABLE	OWNERSHIP OF THE PROPERTY IS A	DOCUMENT TO BE PROVIDED FOR THIS APPLICATION
☐	Limited liability company ("LLC")	The articles of organization and when the power is delegated to someone other than a manager or a member, also the operating agreement.
☐	Stock & Nonstock corporation	
☐	for a board of directors	Stock - the articles of incorporation or a shareholders agreement may limit the board's statutory authority. Nonstock - the articles of incorporation and the by-laws, the latter of which may include a member or director agreement, may limit the board's statutory authority
☒	for a person expressly authorized by the board of directors	written evidence of that authorization such as a board resolution or board minutes
☐	for a committee	an action of the board of directors authorizing the committee to act; the articles of incorporation or the by-laws may limit the statutory authority
☐	for a corporate officer	the by-laws or the delegating resolution of the board of directors.
☐	Partnership	The statement of partnership authority, which may limit the authority of one or more partners.
☐	Limited partnership	The partnership agreement, or amendments thereto, which may limit the authority of one or more general partners.
☐	Incorporated & Unincorporated church and other religious body	(1) for trustees, an authorizing court order (2) for the corporation holding title, the appropriate corporate documents (2) for a bishop, minister or ecclesiastical officer, the laws, rules or ecclesiastical polity of the entity that authorizes the person to hold, improve, mortgage, sell and convey the property.
☐	Land trust	The deed of conveyance to the trustees and the trust instrument

See Attachment A in the Land Use Law Handbook for a complete list of Authorized Signatories for Land Use Applications

COUNTY OF ALBEMARLE**APPLICATION FOR A SPECIAL EXCEPTION****Owner/Applicant Must Read and Sign**

I hereby certify that I own the subject property, or have the legal power to act on behalf of the owner in filing this application. I also certify that the information provided on this application and accompanying information is accurate, true, and correct to the best of my knowledge. By signing this application I am consenting to written comments, letters and or notifications regarding this application being provided to me or my designated contact via fax and or email. This consent does not preclude such written communication from also being sent via first class mail.

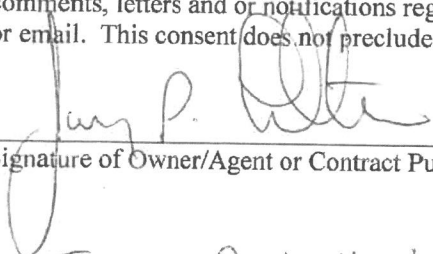
Signature of Owner/Agent or Contract Purchaser3.15.19
DateJoseph P. Letteri,
Print Name975-9340
Daytime phone number of Signatory

Director of Building Services

FOR OFFICE USE ONLY APPLICATION# _____ Fee Amount \$ _____ Date Paid _____

By who? _____ Receipt # _____ Ck# _____ By _____

Full Site - Monticello High School



Football Stadium Detail Area - Illumination Summary

SITE PLAN AND PROPERTY LINES

Albemarle Co Monticello HS FB And BB
Charlotteville, VA

GRID SUMMARY	
Name:	Zero Grid
Spacing:	30.0' x 30.0'
Height:	3.0' above grade
ILLUMINATION SUMMARY	
MAINTAINED HORIZONTAL FOOTCANDLES	
Entire Grid	
Scan Average:	2.06
Maximum:	54
Minimum:	0
Max / Min:	1554.04 / 75
Max / Min:	4391644.00
UG (adjacent pole):	453.52
UG (adjacent pole):	738
No. of Poles:	738
Color / CRI:	5700K / 75 CRI
Luminaire Output:	121,000 / 52,000 lumens
No. of Luminaires:	72
Total Load:	75.9 kW
LUMINAIRE INFORMATION	
Luminaire Type	150 hrs
TLC-LED-1150	>81,000
TLC-81-575	>81,000
Lumen Maintenance	
L70 hrs	>81,000
L80 hrs	>81,000
L90 hrs	>81,000
Reported per TM-21-11. See luminaire datasheet for details.	

Guaranteed Performance: The ILLUMINATION described above is guaranteed per your Musco Warranty document and includes a 0.95 dirt depreciation factor.

Field Measurements: Individual field measurements may vary from computer-calculated predictions and should be taken in accordance with IESNA RP-6-15.

Electrical System Requirements: Refer to Amperage Draw Chart and/or the "Musco Control System Summary" for electrical sizing.


Installation Requirements: Results assume a 3% nominal voltage at line side of the driver and structures located within 3 feet (1m) of design locations.



We Make It Happen.

Not to be reproduced in whole or part without the written consent of Musco Sports Lighting, LLC. ©1981-2018 Musco Sports Lighting, LLC.

ILLUMINATION SUMMARY

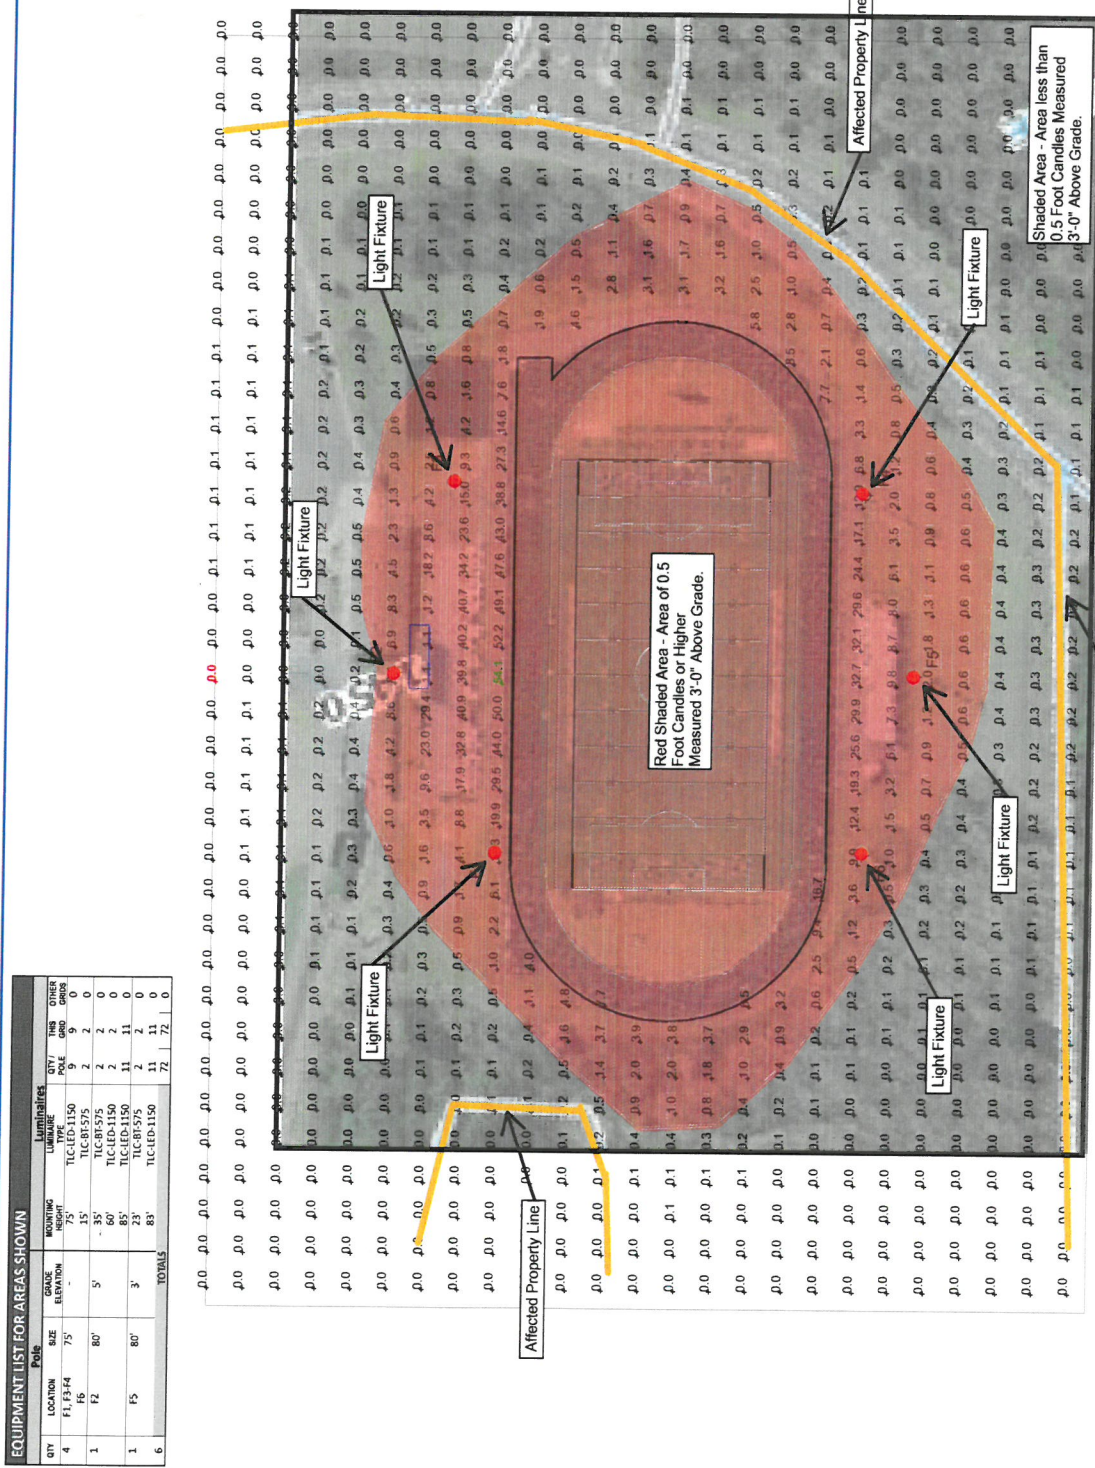

Pole location(s) + dimensions are relative to 0.0 reference point(s)

EQUIPMENT LIST FOR AREAS SHOWN				
QTY	LOCATION	SIZE	CASTING ELEVATION	OTHER
4	F1, F3-F4	75'	75'	9
1	F2	80'	80'	2
1	F5	80'	80'	2
6	TOTALS			72



SCALE IN FEET 1 : 100
ENGINEERED DESIGN By: Jared Brown • File #182060 p with Zero Grid • 07-Dec-18

Charlottesville, VA

Pole / Fixture Summary

Circuit Summary			
Circuit	Description	Load	Fixture Qty
A	Football	62.1 kW	60
B	Walking Track	13.8 kW	12

Light Level Summary

Control-Link. Control and Monitoring System



Overview

Features

- ### Technical Specifications

- Crossarms are

- ## Quality Assurance Tests

- ## PROJECT SUMMARY