






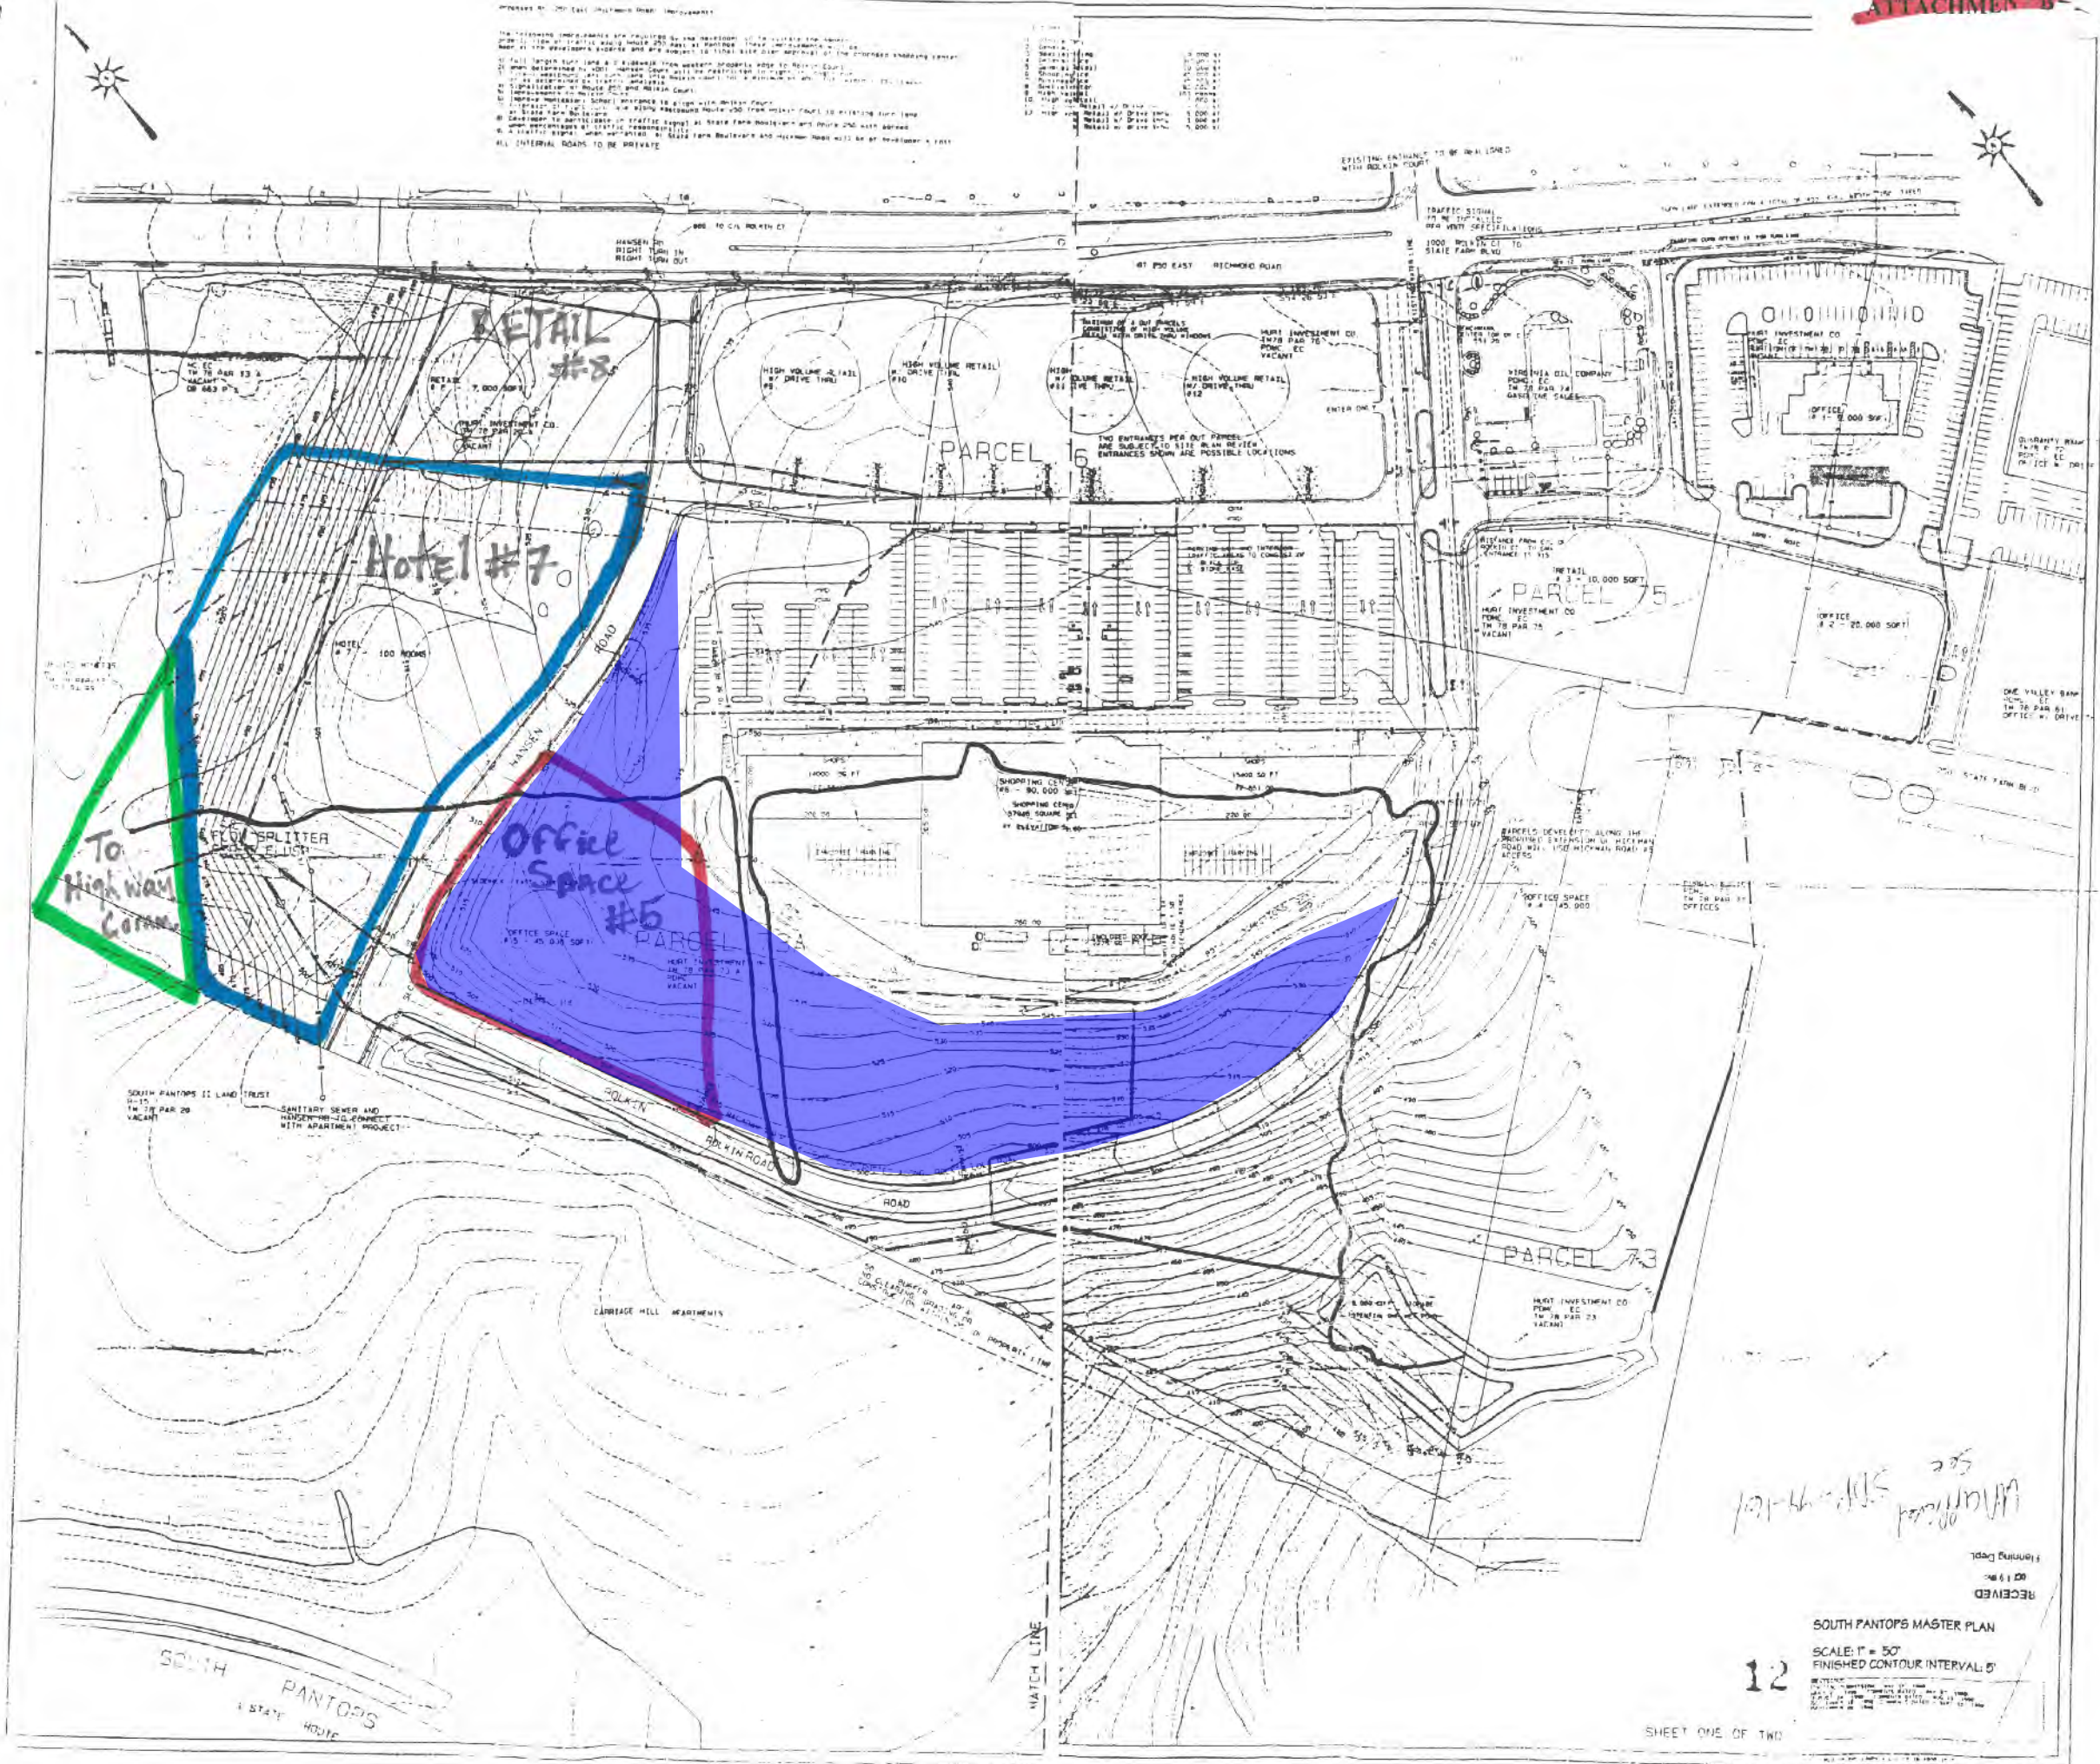

SOUTH PANTOPS MASTER PLAN

SCALE: 1" = 50'  
FINISHED CONTOUR INTERVAL: 5'

12

SHEET ONE OF TWO



