



US-250 (ROCKFISH GAP TURNPIKE)

APPROX. LOCATION OF NEW RIGHT OF WAY LINE PER DEED BOOK 05242 PAGE 0651.

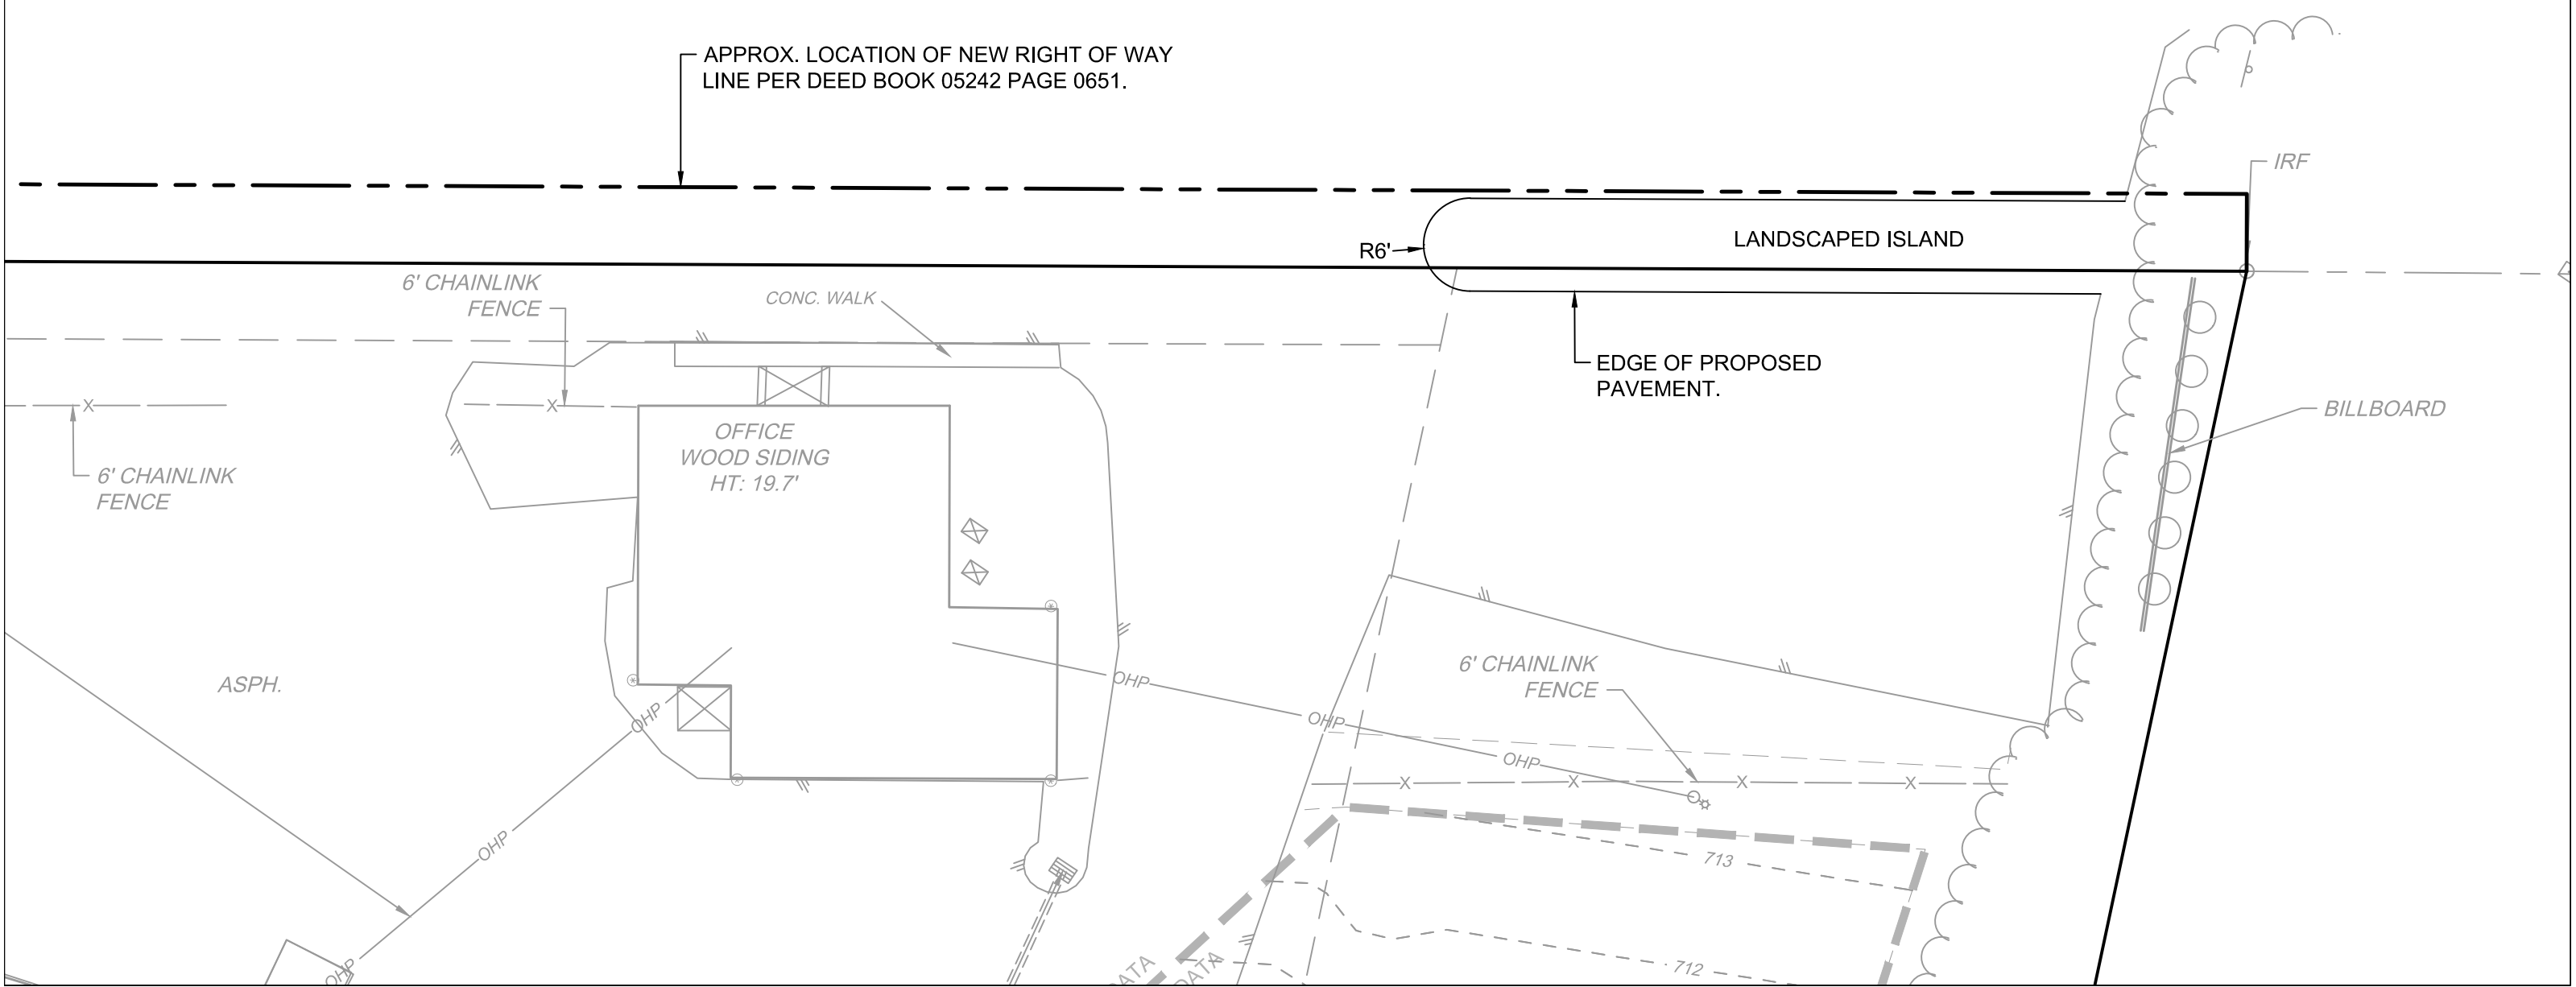

YANCEY LUMBER YARD - SCREENING PLAN

June 2, 2020

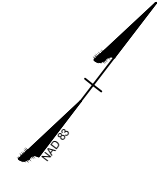

SCALE 1"=20'

