


STATE	FEDERAL AID		STATE		SHEET NO.
	ROUTE	PROJECT	ROUTE	PROJECT	
VA.	—		601	0601-002-969, B684	

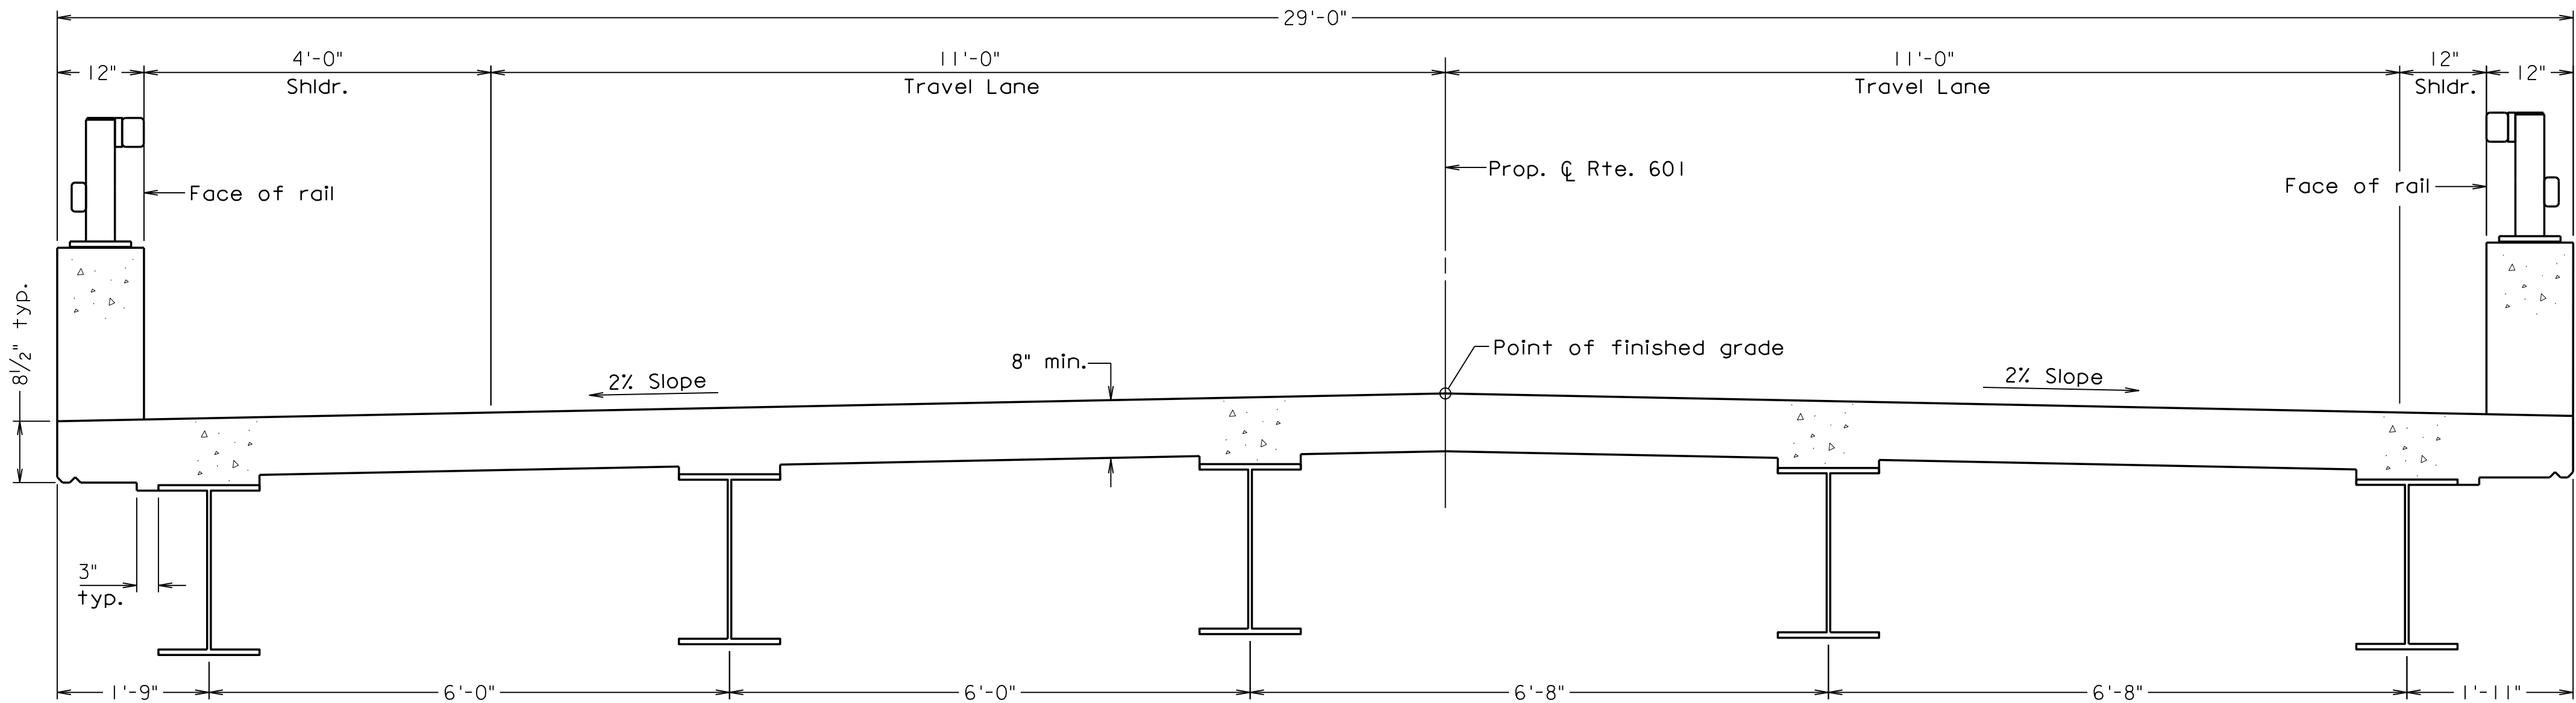

TRANSVERSE SECTION

6/30/2020 9:31:52 AM
Trans_section_wider.dgn

AECOM TECH. SERV., INC.
ROANOKE, VA
STRUCTURAL ENGINEER

Scale: 3/4" = 1'-0"

PRELIMINARY PLANS
THESE PLANS NOT TO BE USED
FOR CONSTRUCTION

© 2020, Commonwealth of Virginia

			COMMONWEALTH OF VIRGINIA DEPARTMENT OF TRANSPORTATION			
			STRUCTURE AND BRIDGE DIVISION			
			TRANSVERSE SECTION			
No.	Description	Date	Designed: IRM..... Drawn:LK..... Checked: .RIP.....	Date June 2020	Plan No. 132-21B	Sheet No. 1 of 1
Revisions						