
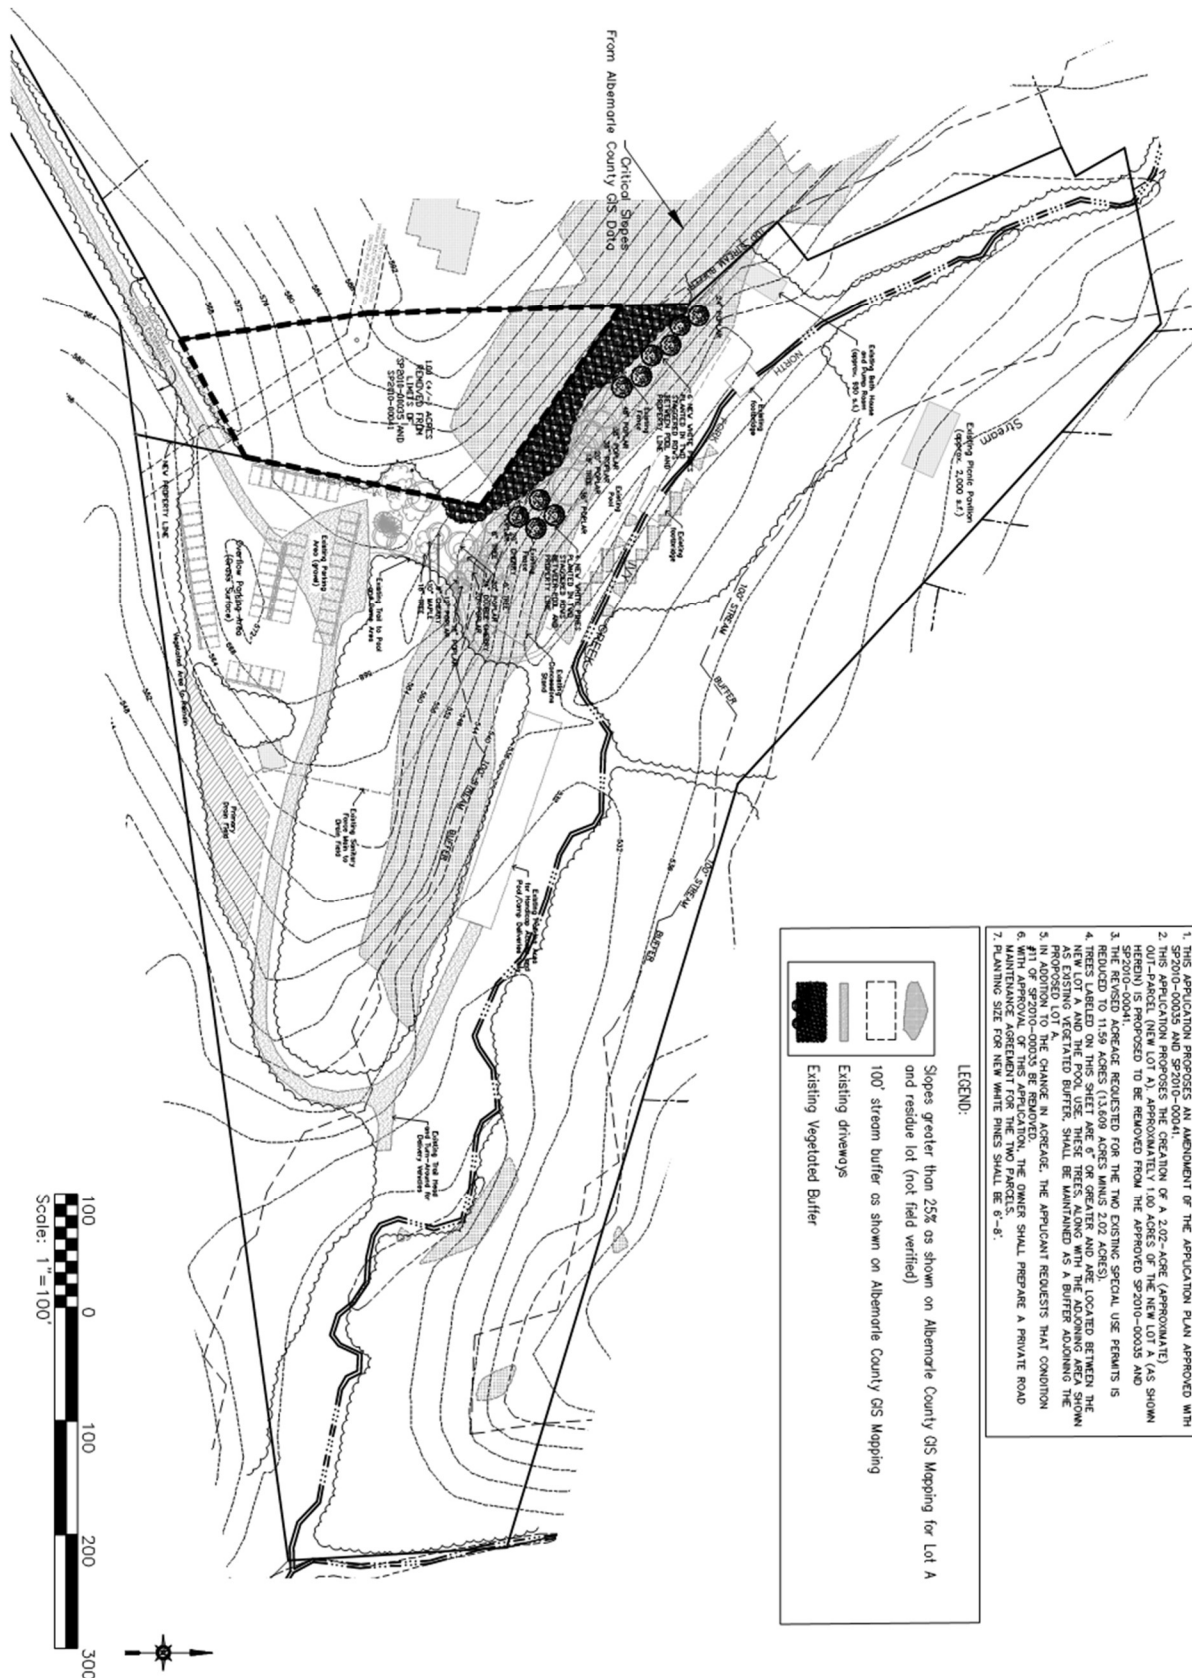


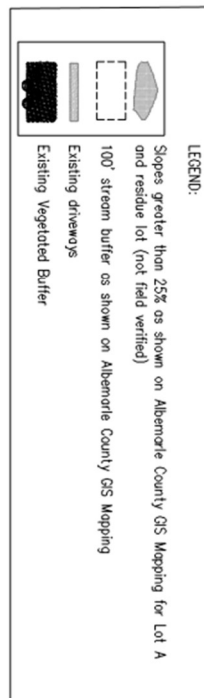

Total 09/16/2016 2048 1007 17 0027	SUP CONCEPT PLAN FOR: Blue Ridge Swim Club ALBEMARLE COUNTY, VIRGINIA	<i>Concept Plan</i> <table border="1" style="width: 100%; border-collapse: collapse;"> <thead> <tr> <th style="width: 5%;">Rev</th> <th style="width: 35%;">Title</th> <th style="width: 60%;">Description</th> </tr> </thead> <tbody> <tr> <td>1</td> <td>09/16/2016</td> <td>County Comments</td> </tr> <tr> <td>2</td> <td>09/16/2016</td> <td>County Comments</td> </tr> <tr> <td>3</td> <td>09/16/2016</td> <td>County Comments</td> </tr> </tbody> </table>	Rev	Title	Description	1	09/16/2016	County Comments	2	09/16/2016	County Comments	3	09/16/2016	County Comments
Rev	Title	Description												
1	09/16/2016	County Comments												
2	09/16/2016	County Comments												
3	09/16/2016	County Comments												

SHIMP ENGINEERING, P.C.
ENGINEERING • LAND PLANNING • PROJECT MANAGEMENT

201 E. MAIN ST., SUITE M PHONE: (434) 227-8144