


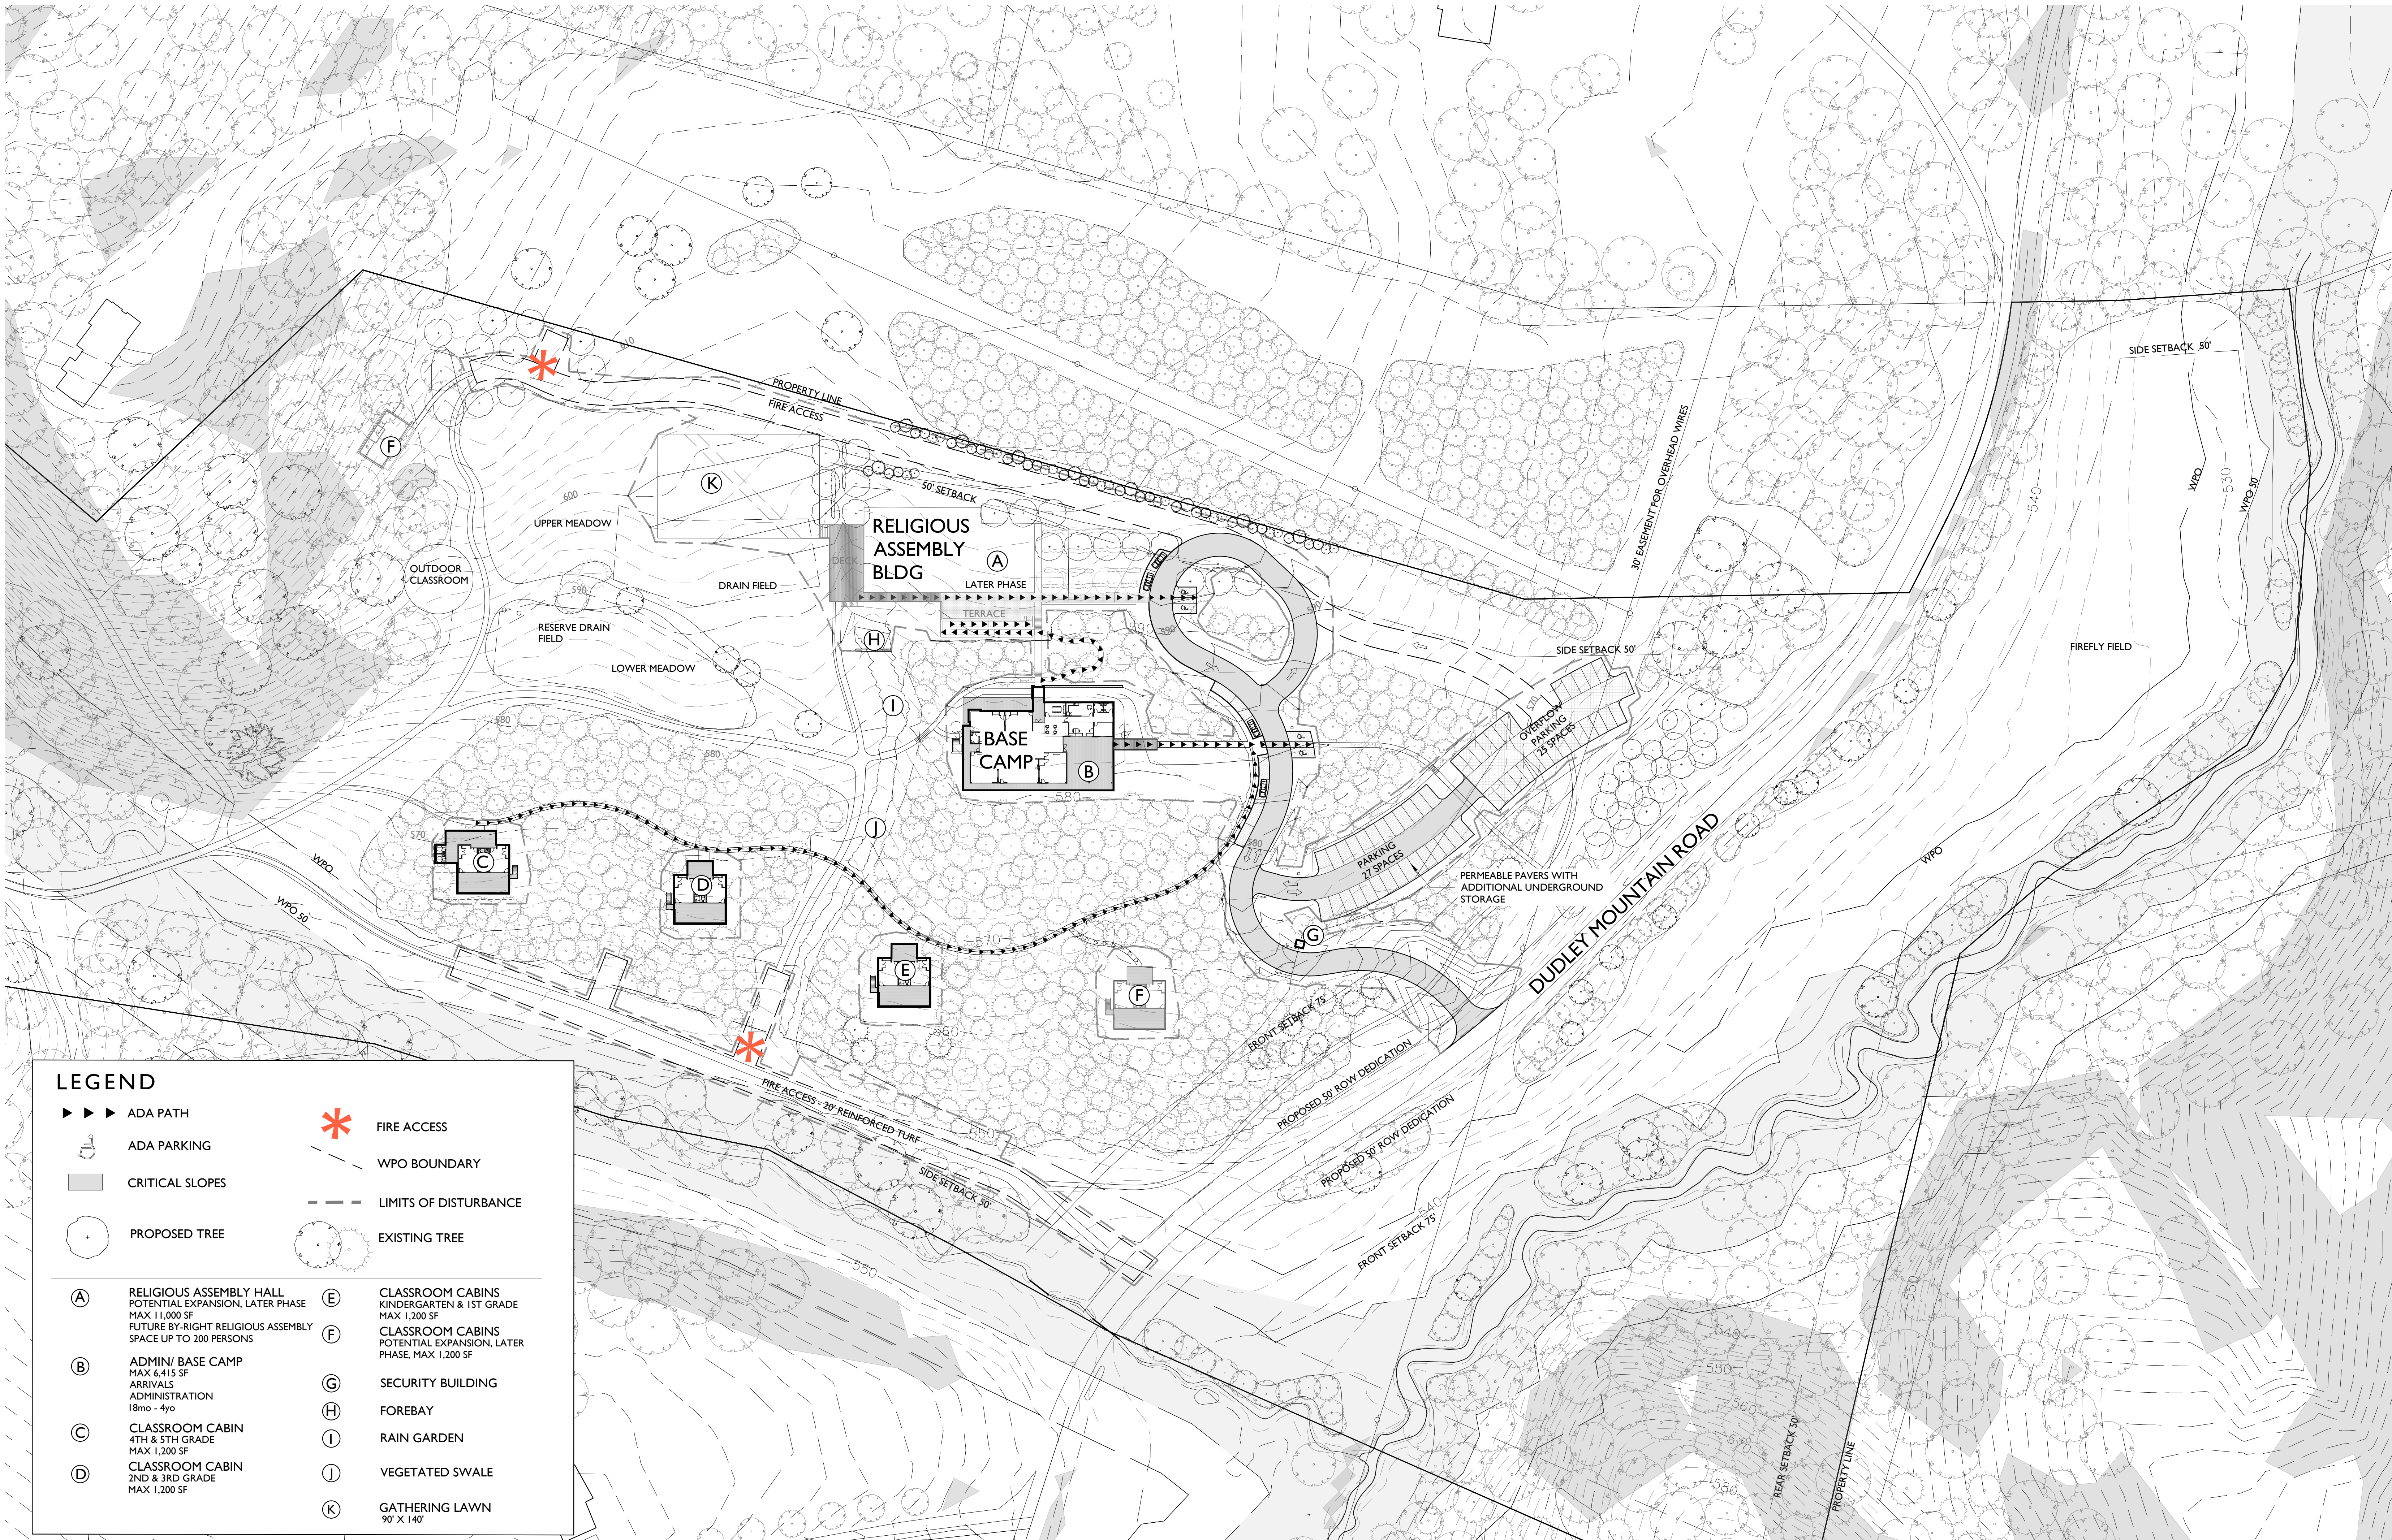

LEGEND

- ▶ ▶ ▶ ADA PATH
- ADA PARKING
- CRITICAL SLOPES
- PROPOSED TREE
- * FIRE ACCESS
- WPO BOUNDARY
- LIMITS OF DISTURBANCE
- EXISTING TREE

- (A) RELIGIOUS ASSEMBLY HALL
POTENTIAL EXPANSION, LATER PHASE
MAX 11,000 SF
FUTURE BY-RIGHT RELIGIOUS ASSEMBLY
SPACE UP TO 200 PERSONS
- (B) ADMIN/ BASE CAMP
MAX 6,415 SF
ARRIVALS
ADMINISTRATION
18mo - 4yo
- (C) CLASSROOM CABIN
4TH & 5TH GRADE
MAX 1,200 SF
- (D) CLASSROOM CABIN
2ND & 3RD GRADE
MAX 1,200 SF
- (E) CLASSROOM CABINS
KINDERGARTEN & 1ST GRADE
MAX 1,200 SF
- (F) CLASSROOM CABINS
POTENTIAL EXPANSION, LATER
PHASE, MAX 1,200 SF
- (G) SECURITY BUILDING
- (H) FOREBAY
- (I) RAIN GARDEN
- (J) VEGETATED SWALE
- (K) GATHERING LAWN
90' X 140'

