


Revised Exhibit B

Birdwood SP 2017-00032 Tennis Facility and Illustrative Parking Options Detail

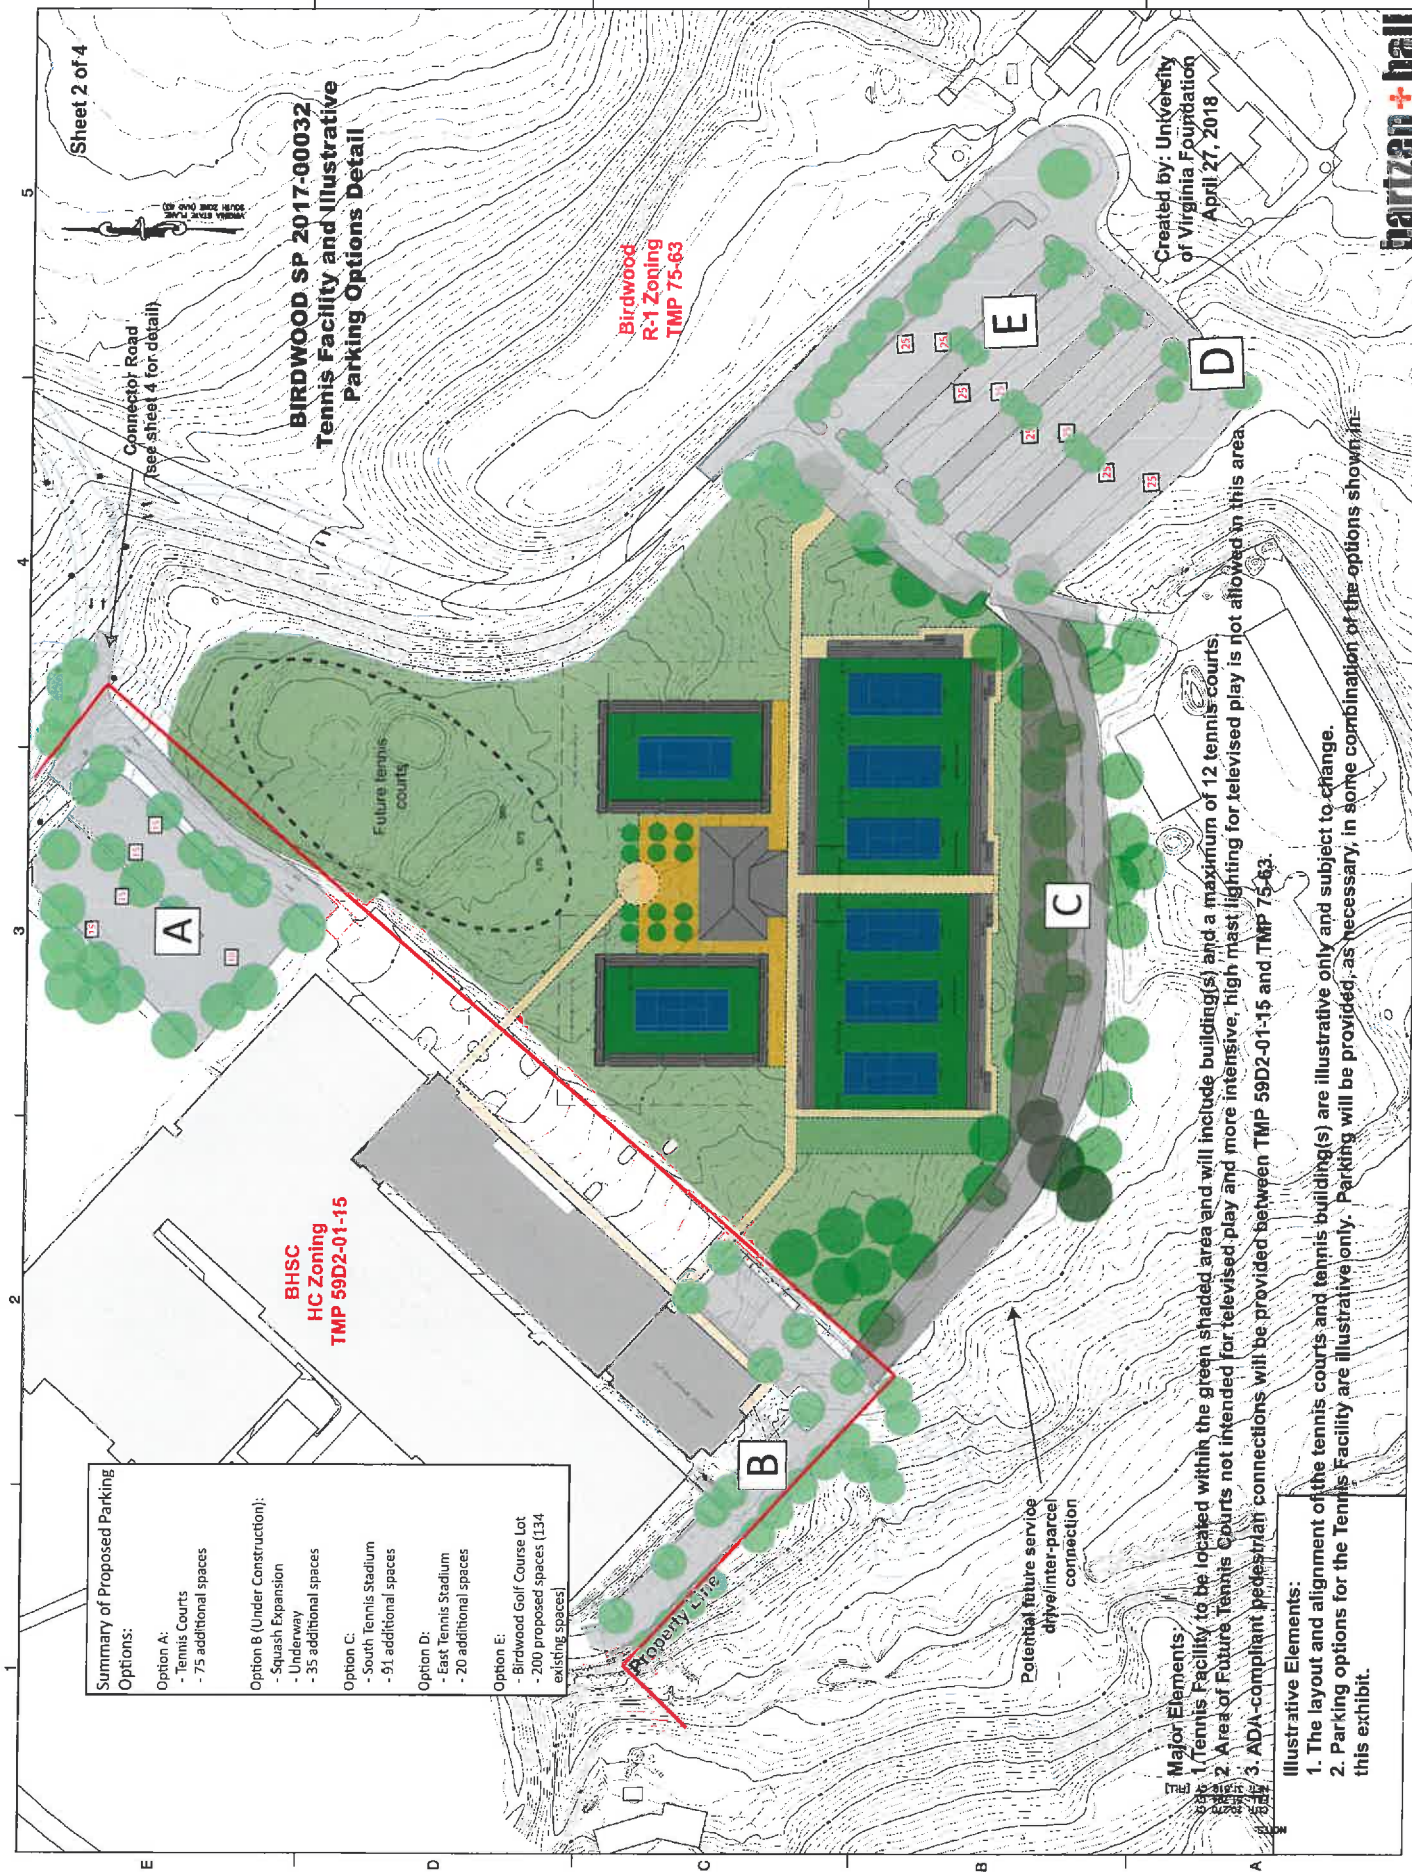

Summary of Proposed Parking Options:	
Option A:	- Tennis Courts - 75 additional spaces
Option B (Under Construction):	- Squash Expansion - Underway - 35 additional spaces
Option C:	- South Tennis Stadium - 91 additional spaces
Option D:	- East Tennis Stadium - 20 additional spaces
Option E:	- Birdwood Golf Course Lot - 200 proposed spaces (134 existing spaces)

- Major Elements:**
1. Tennis Facility to be located within the green shaded area and will include building(s) and a maximum of 12 tennis courts
 2. Area of Future Tennis Courts not intended for televised play and more intensive, high mast lighting for televised play is not allowed in this area.
 3. ADA-compliant pedestrian connections will be provided between TMP 59D2-01-15 and TMP 75-63.

- Illustrative Elements:**
1. The layout and alignment of the tennis courts and tennis building(s) are illustrative only and subject to change.
 2. Parking options for the Tennis Facility are illustrative only. Parking will be provided, as necessary, in some combination of the options shown in this exhibit.

Created by: University of Virginia Foundation
April 27, 2018