



BK 134760266

SCOTTSDALE AREA ACQUISITION 855.89 ACRES

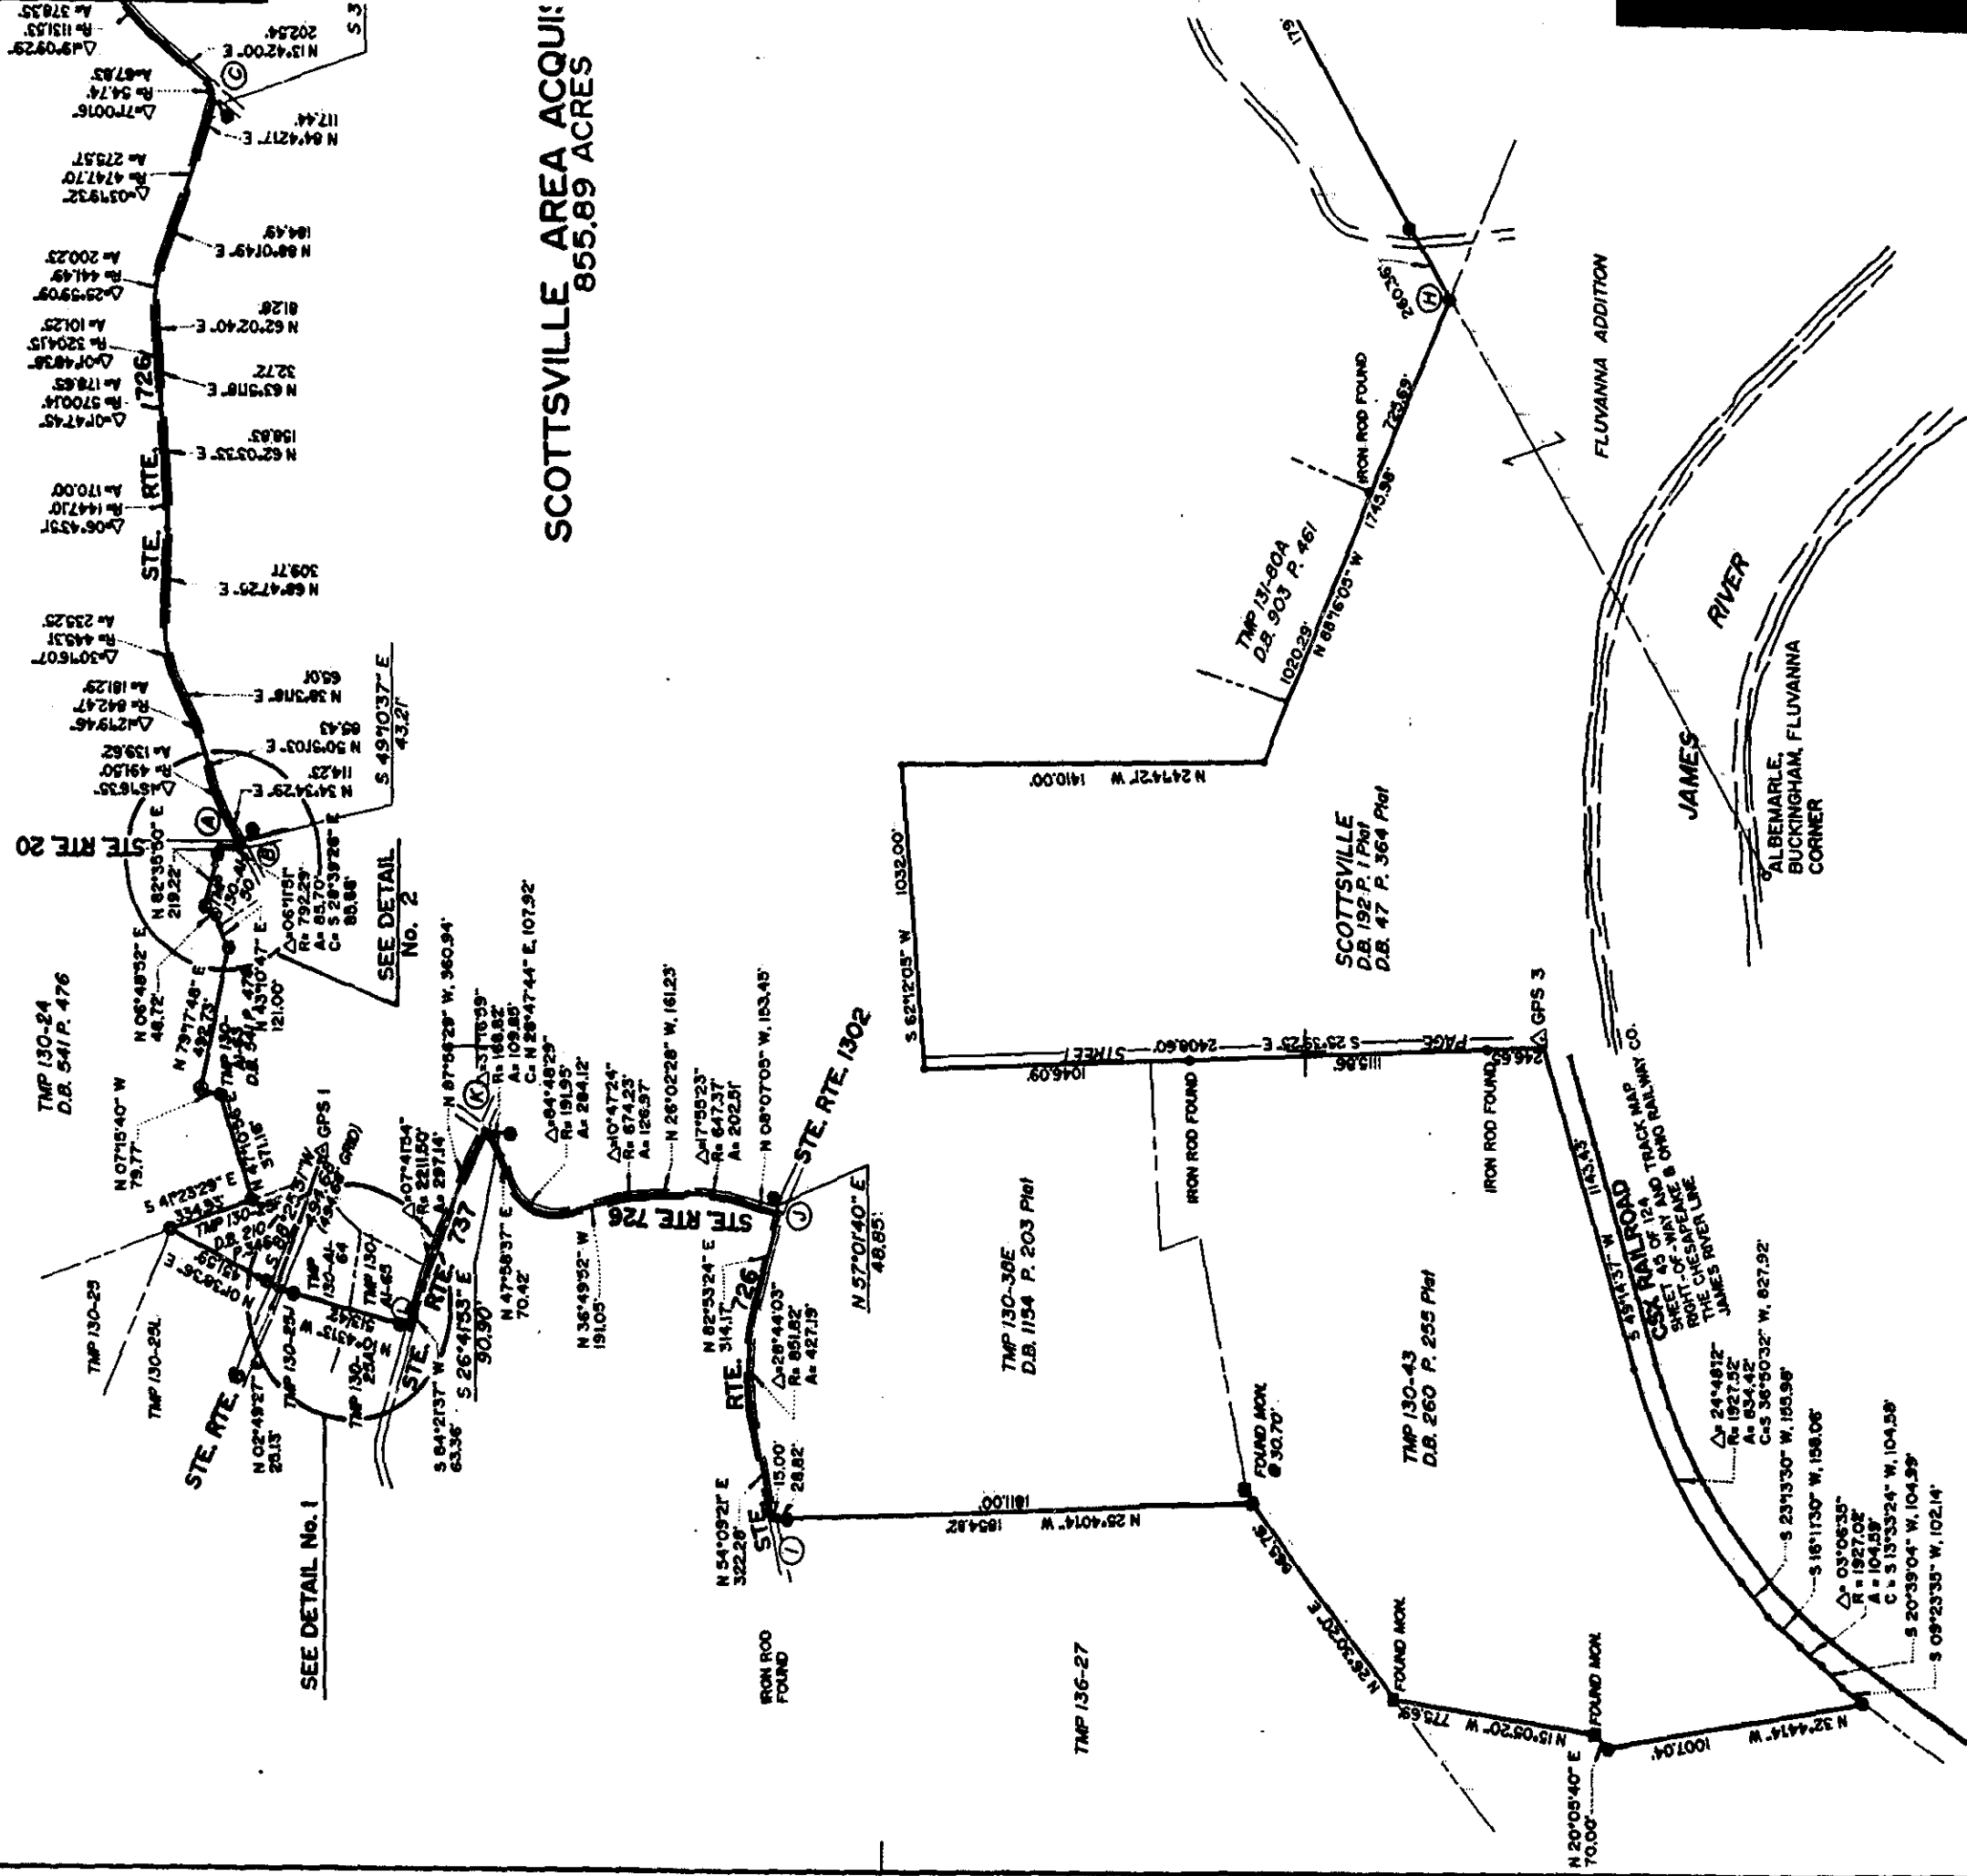

BK 1347PG0267

②

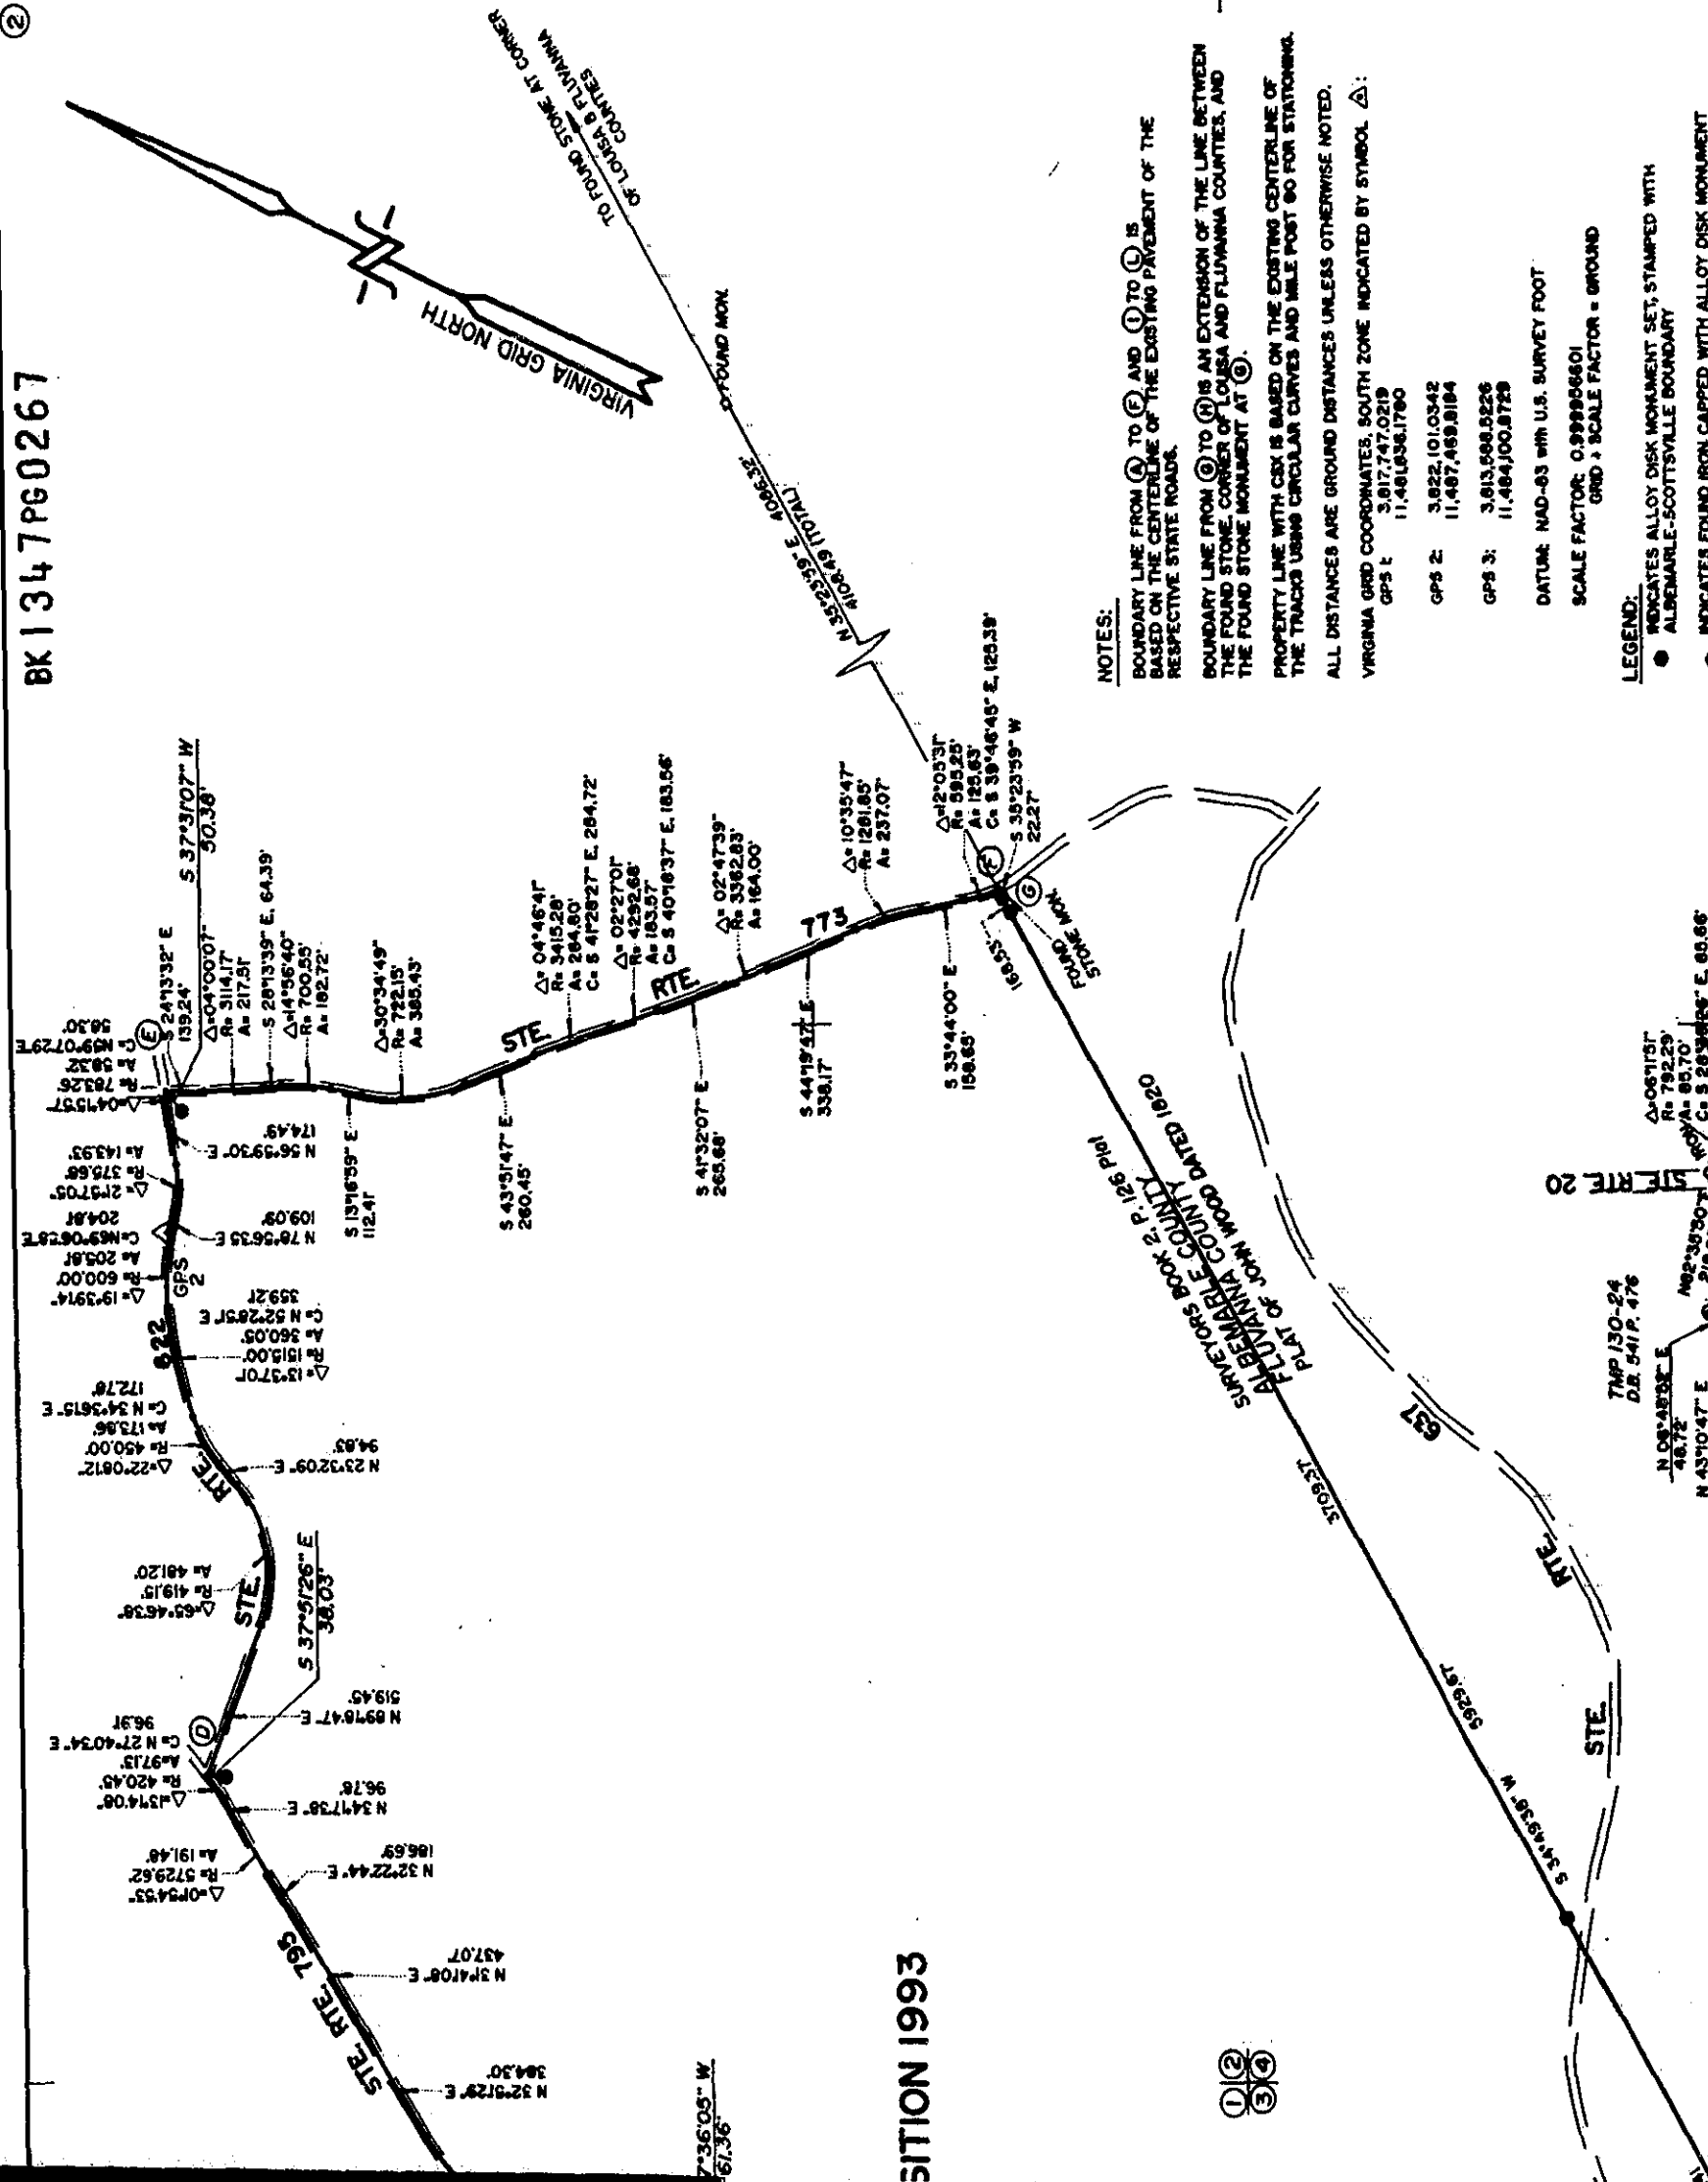

RODABUSH GALE & ASSOCIATES, INC.
 A Professional Corporation
 Surveyors, Planners, Engineers
 914 Monticello Road
 Charlottesville, Virginia


Job no. 7600

④



SCOTTSVILLE ARE

BK 1347 PG 0269

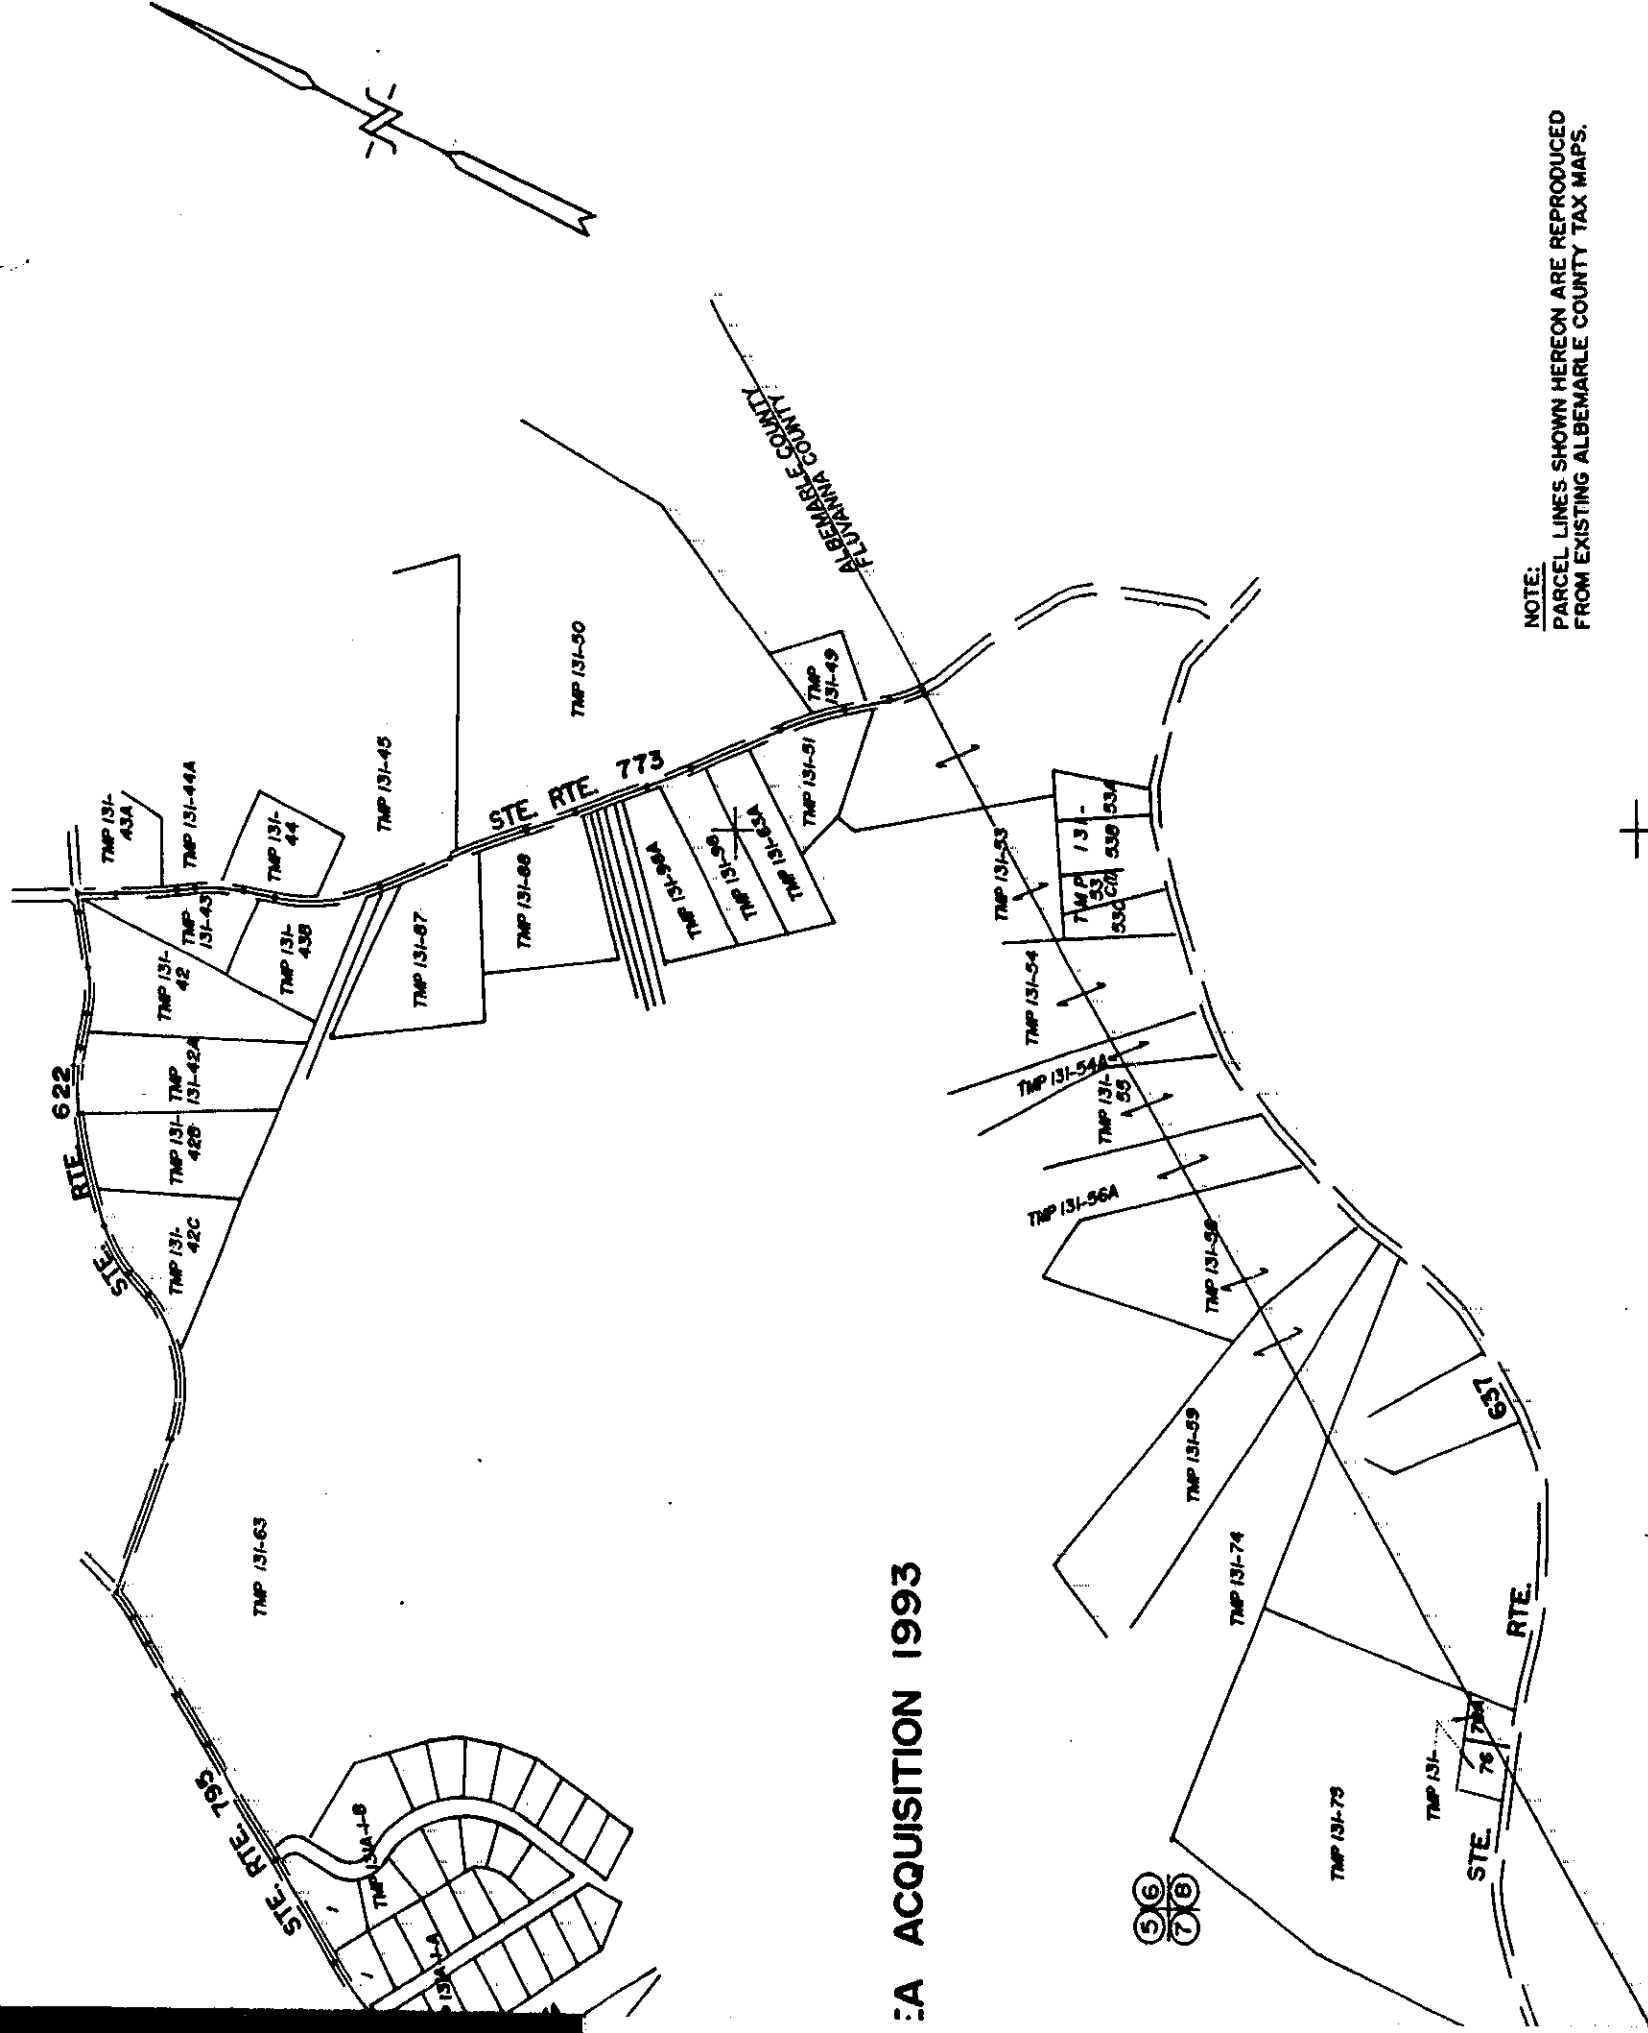

EA ACQUISITION 1993

MAP OF SCOTTSTVILLE AREA ACQUISITION 1993 SHOWING TAX MAP AND PARCEL DESIGNATIONS A PORTION OF SCOTTSTVILLE MAGISTERIAL DISTRICT ALBEMARLE COUNTY, VIRGINIA

" = 400'

JUNE 3, 1993

SHEET 2 of 2



ROUDABUSH GALE & ASSOCIATES, INC.
A Professional Corporation
Surveyors, Planners, Engineers
914 Monticello Road
Charlottesville, Virginia

JOB NO. 7600