

 
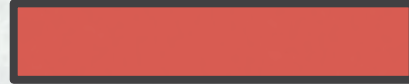
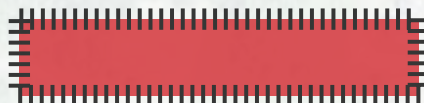
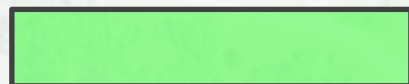
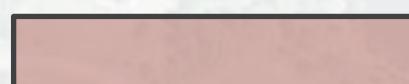
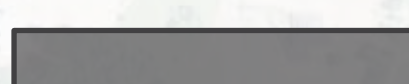



DESIGN KEY	
	CIRCULATOR TRAIL
	MULTI-USE TRAIL
	HIKING TRAIL
	ROAD
	STREAM
	BRIDGE
	PARK ENTRANCE
	ACTIVITY AREA
	EXPERIENCE AREA
	MOUNTAIN BIKE AREA
	MAINTENANCE AREA
	PARKING

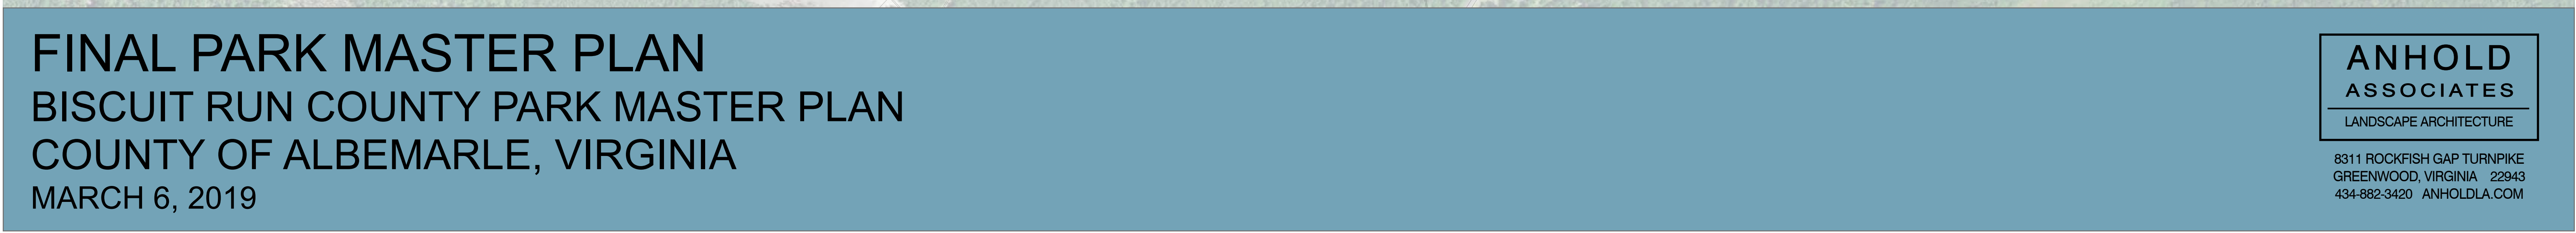



DESIGN KEY

	CIRCULATOR TRAIL
	MULTI-USE TRAIL
	HIKING TRAIL
	ROAD
	STREAM
	BRIDGE
	PARK ENTRANCE
	ACTIVITY AREA
	EXPERIENCE AREA
	MOUNTAIN BIKE AREA
	MAINTENANCE AREA
	PARKING
	STEEP SLOPES
	100 YEAR FLOODPLAIN
	FLOODWAY

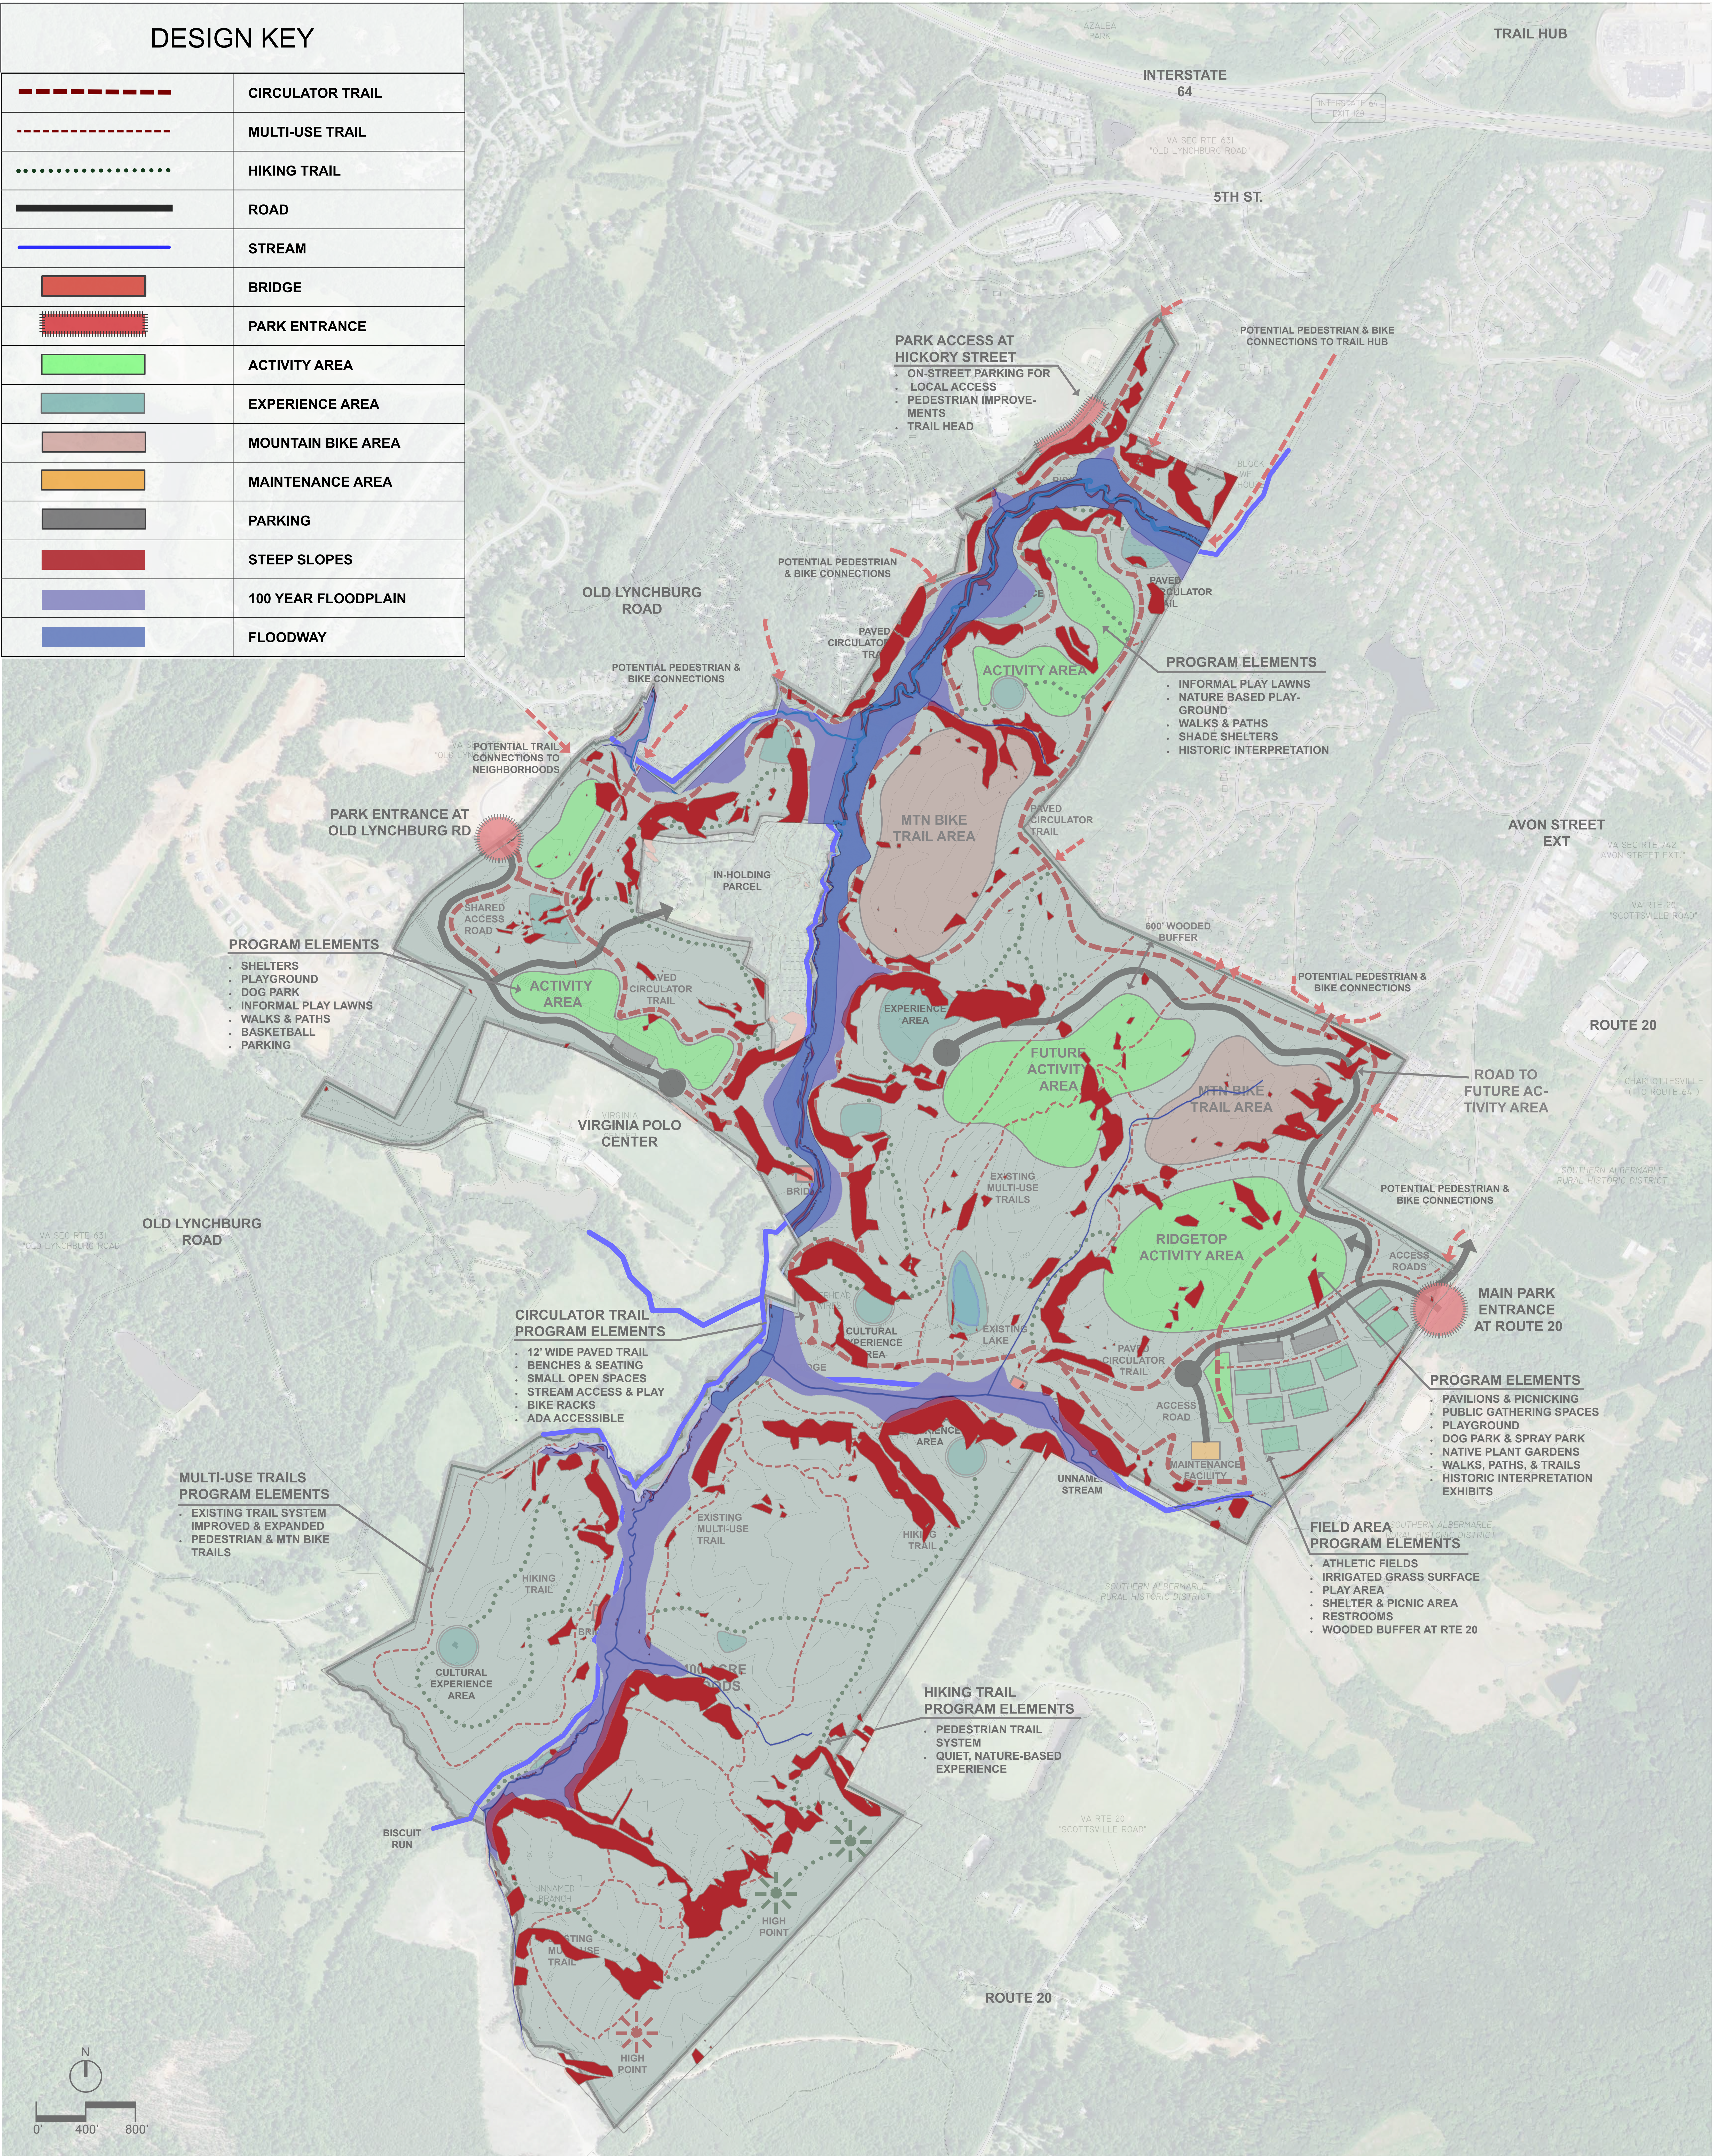

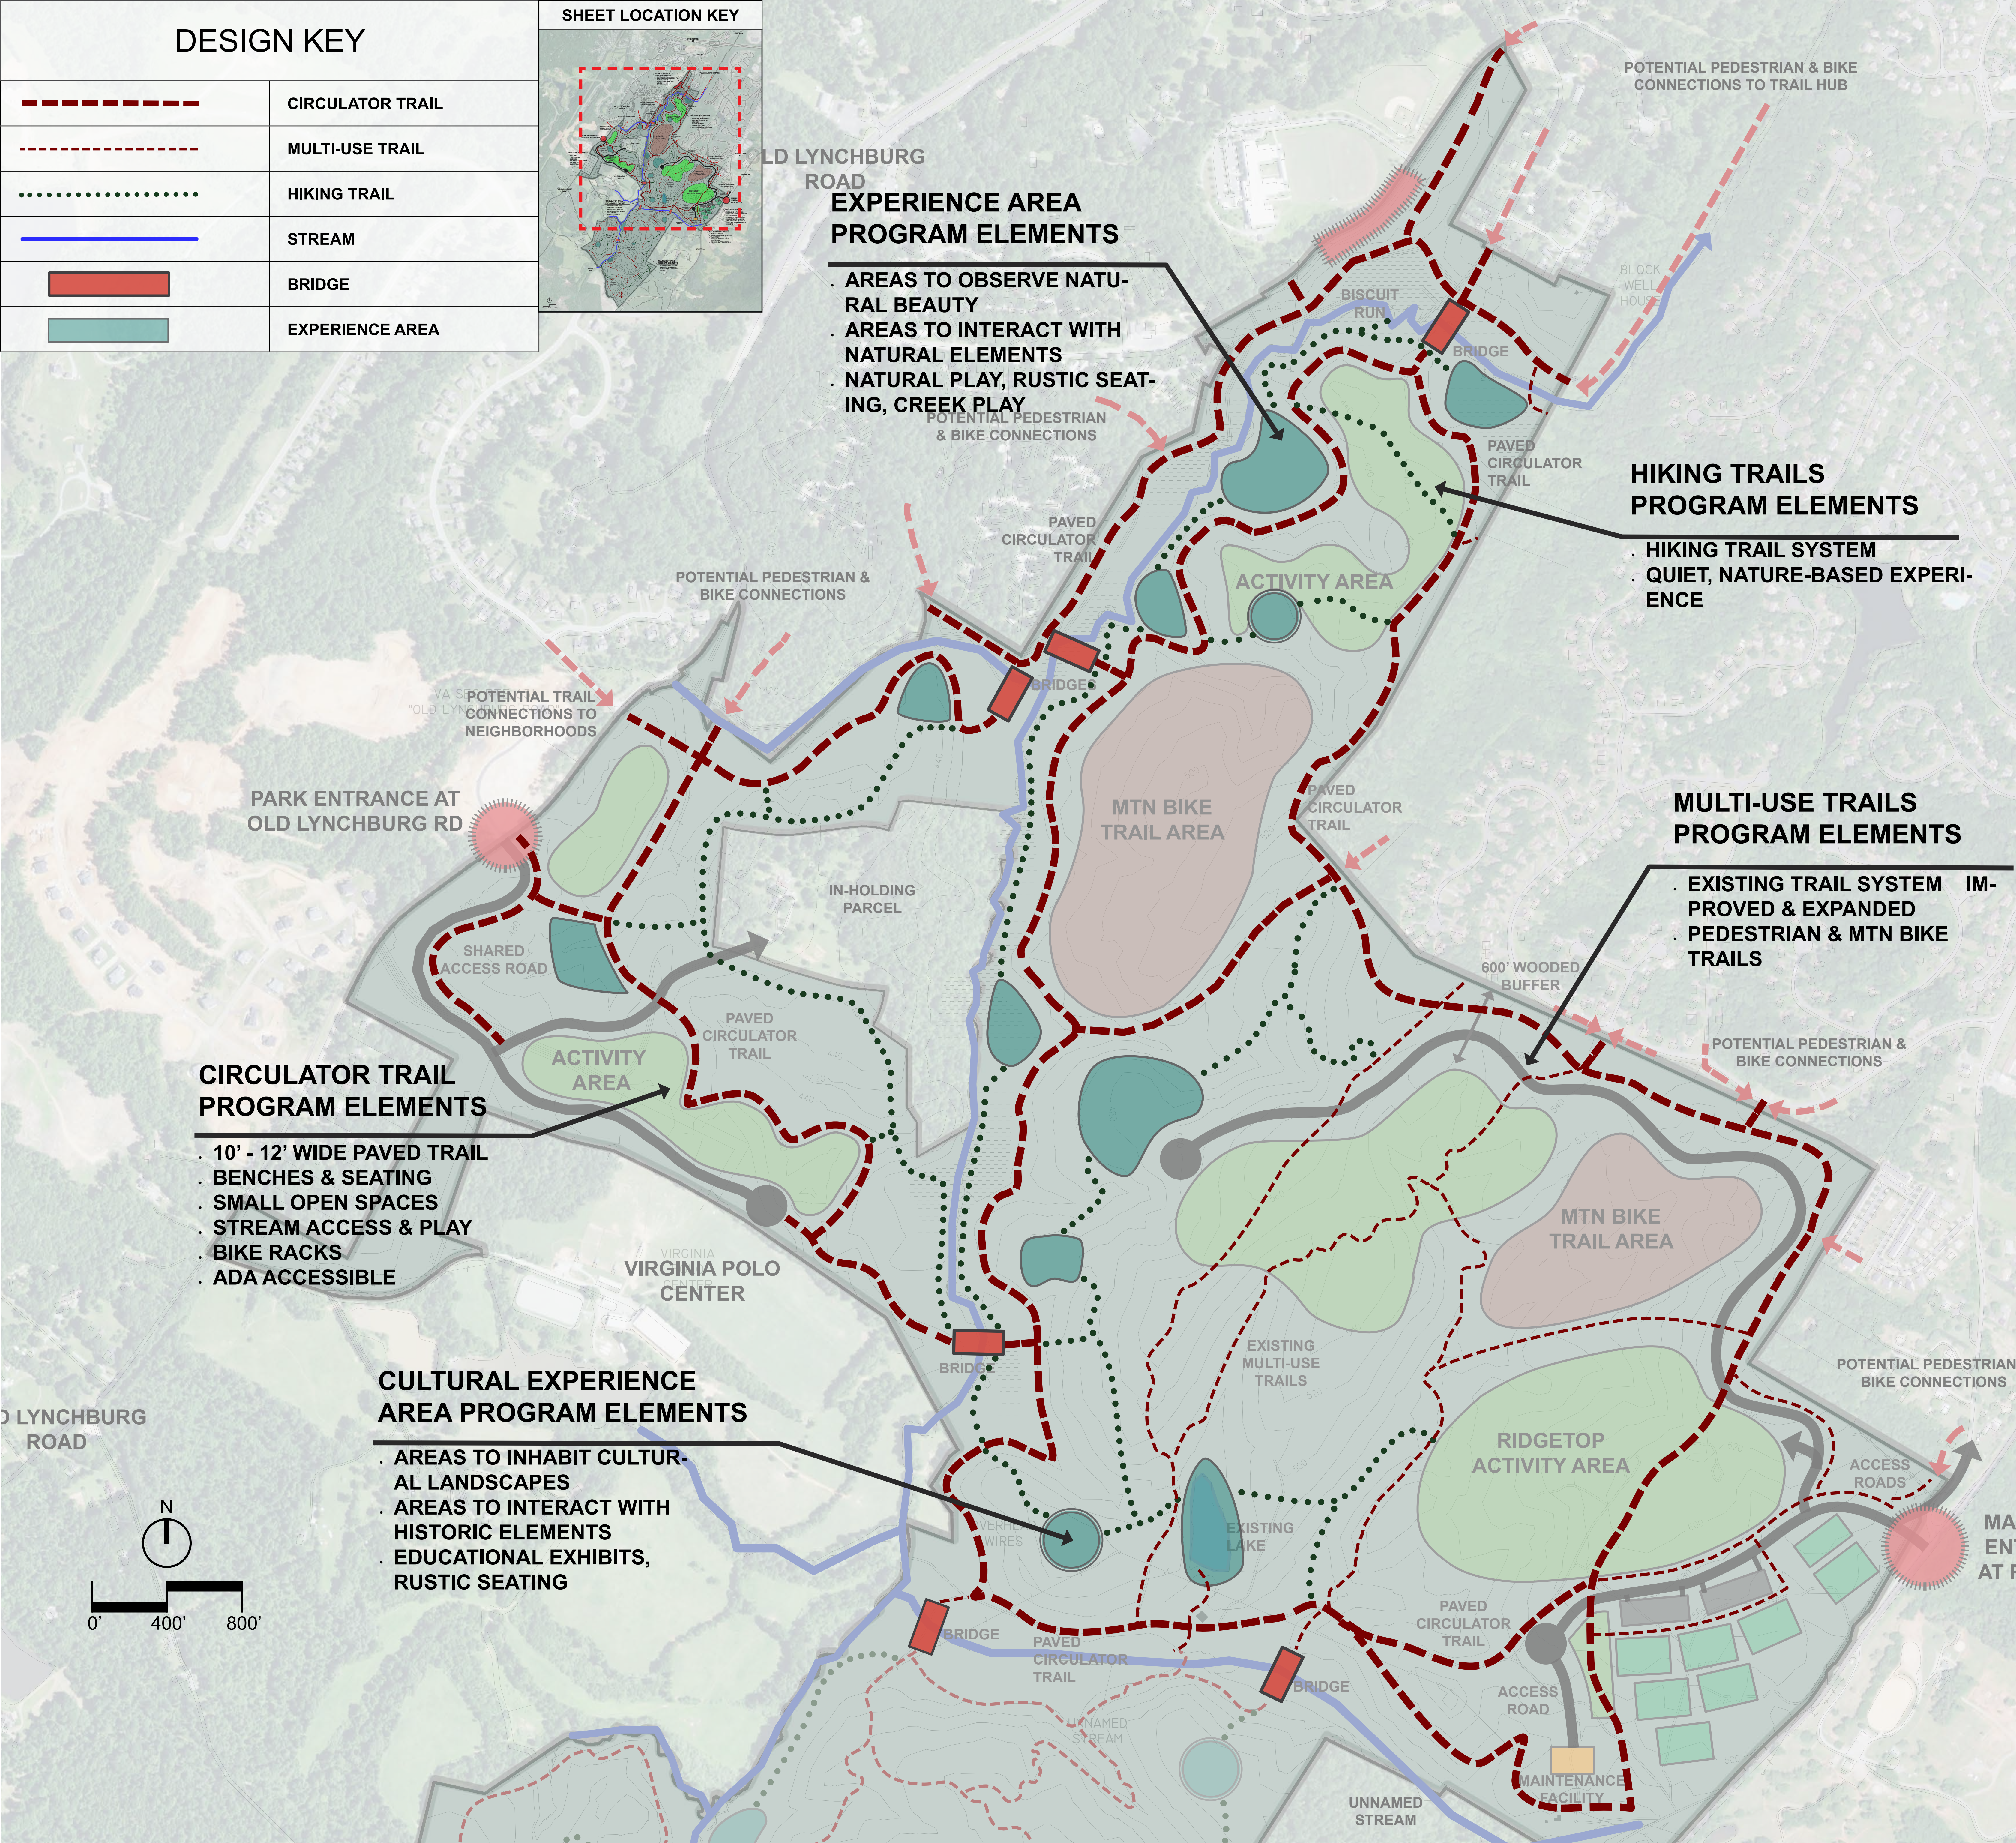

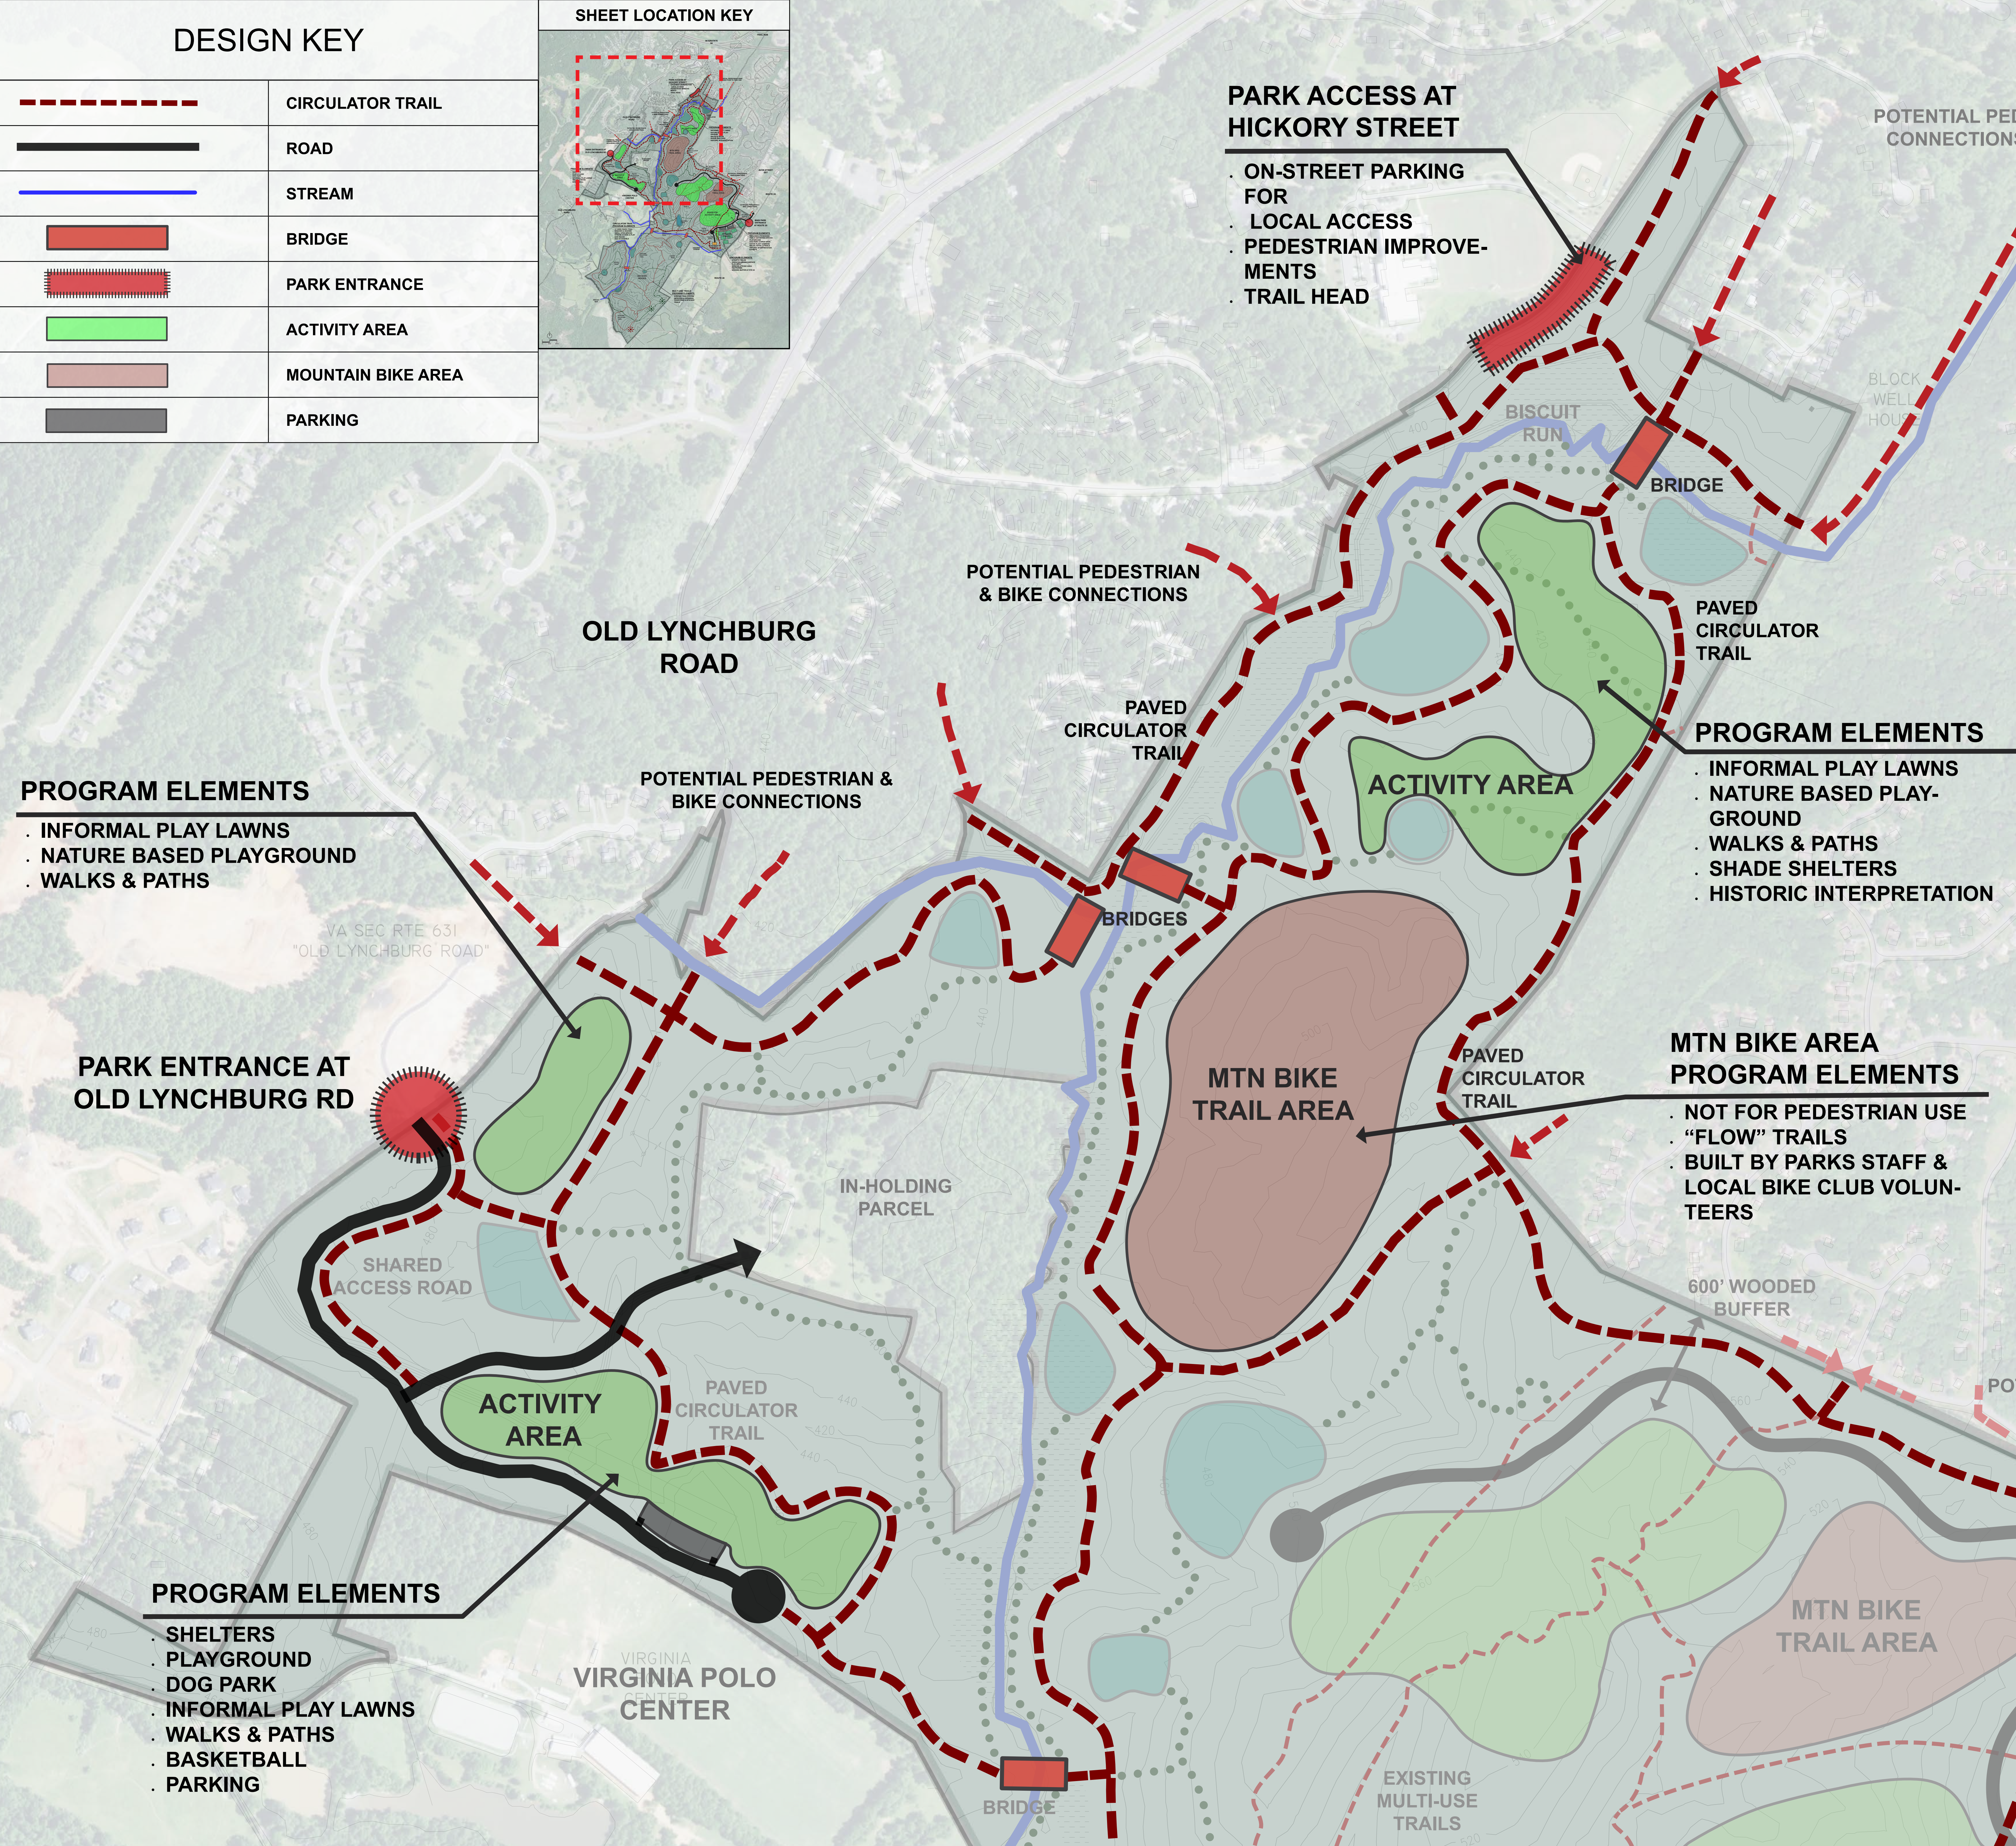

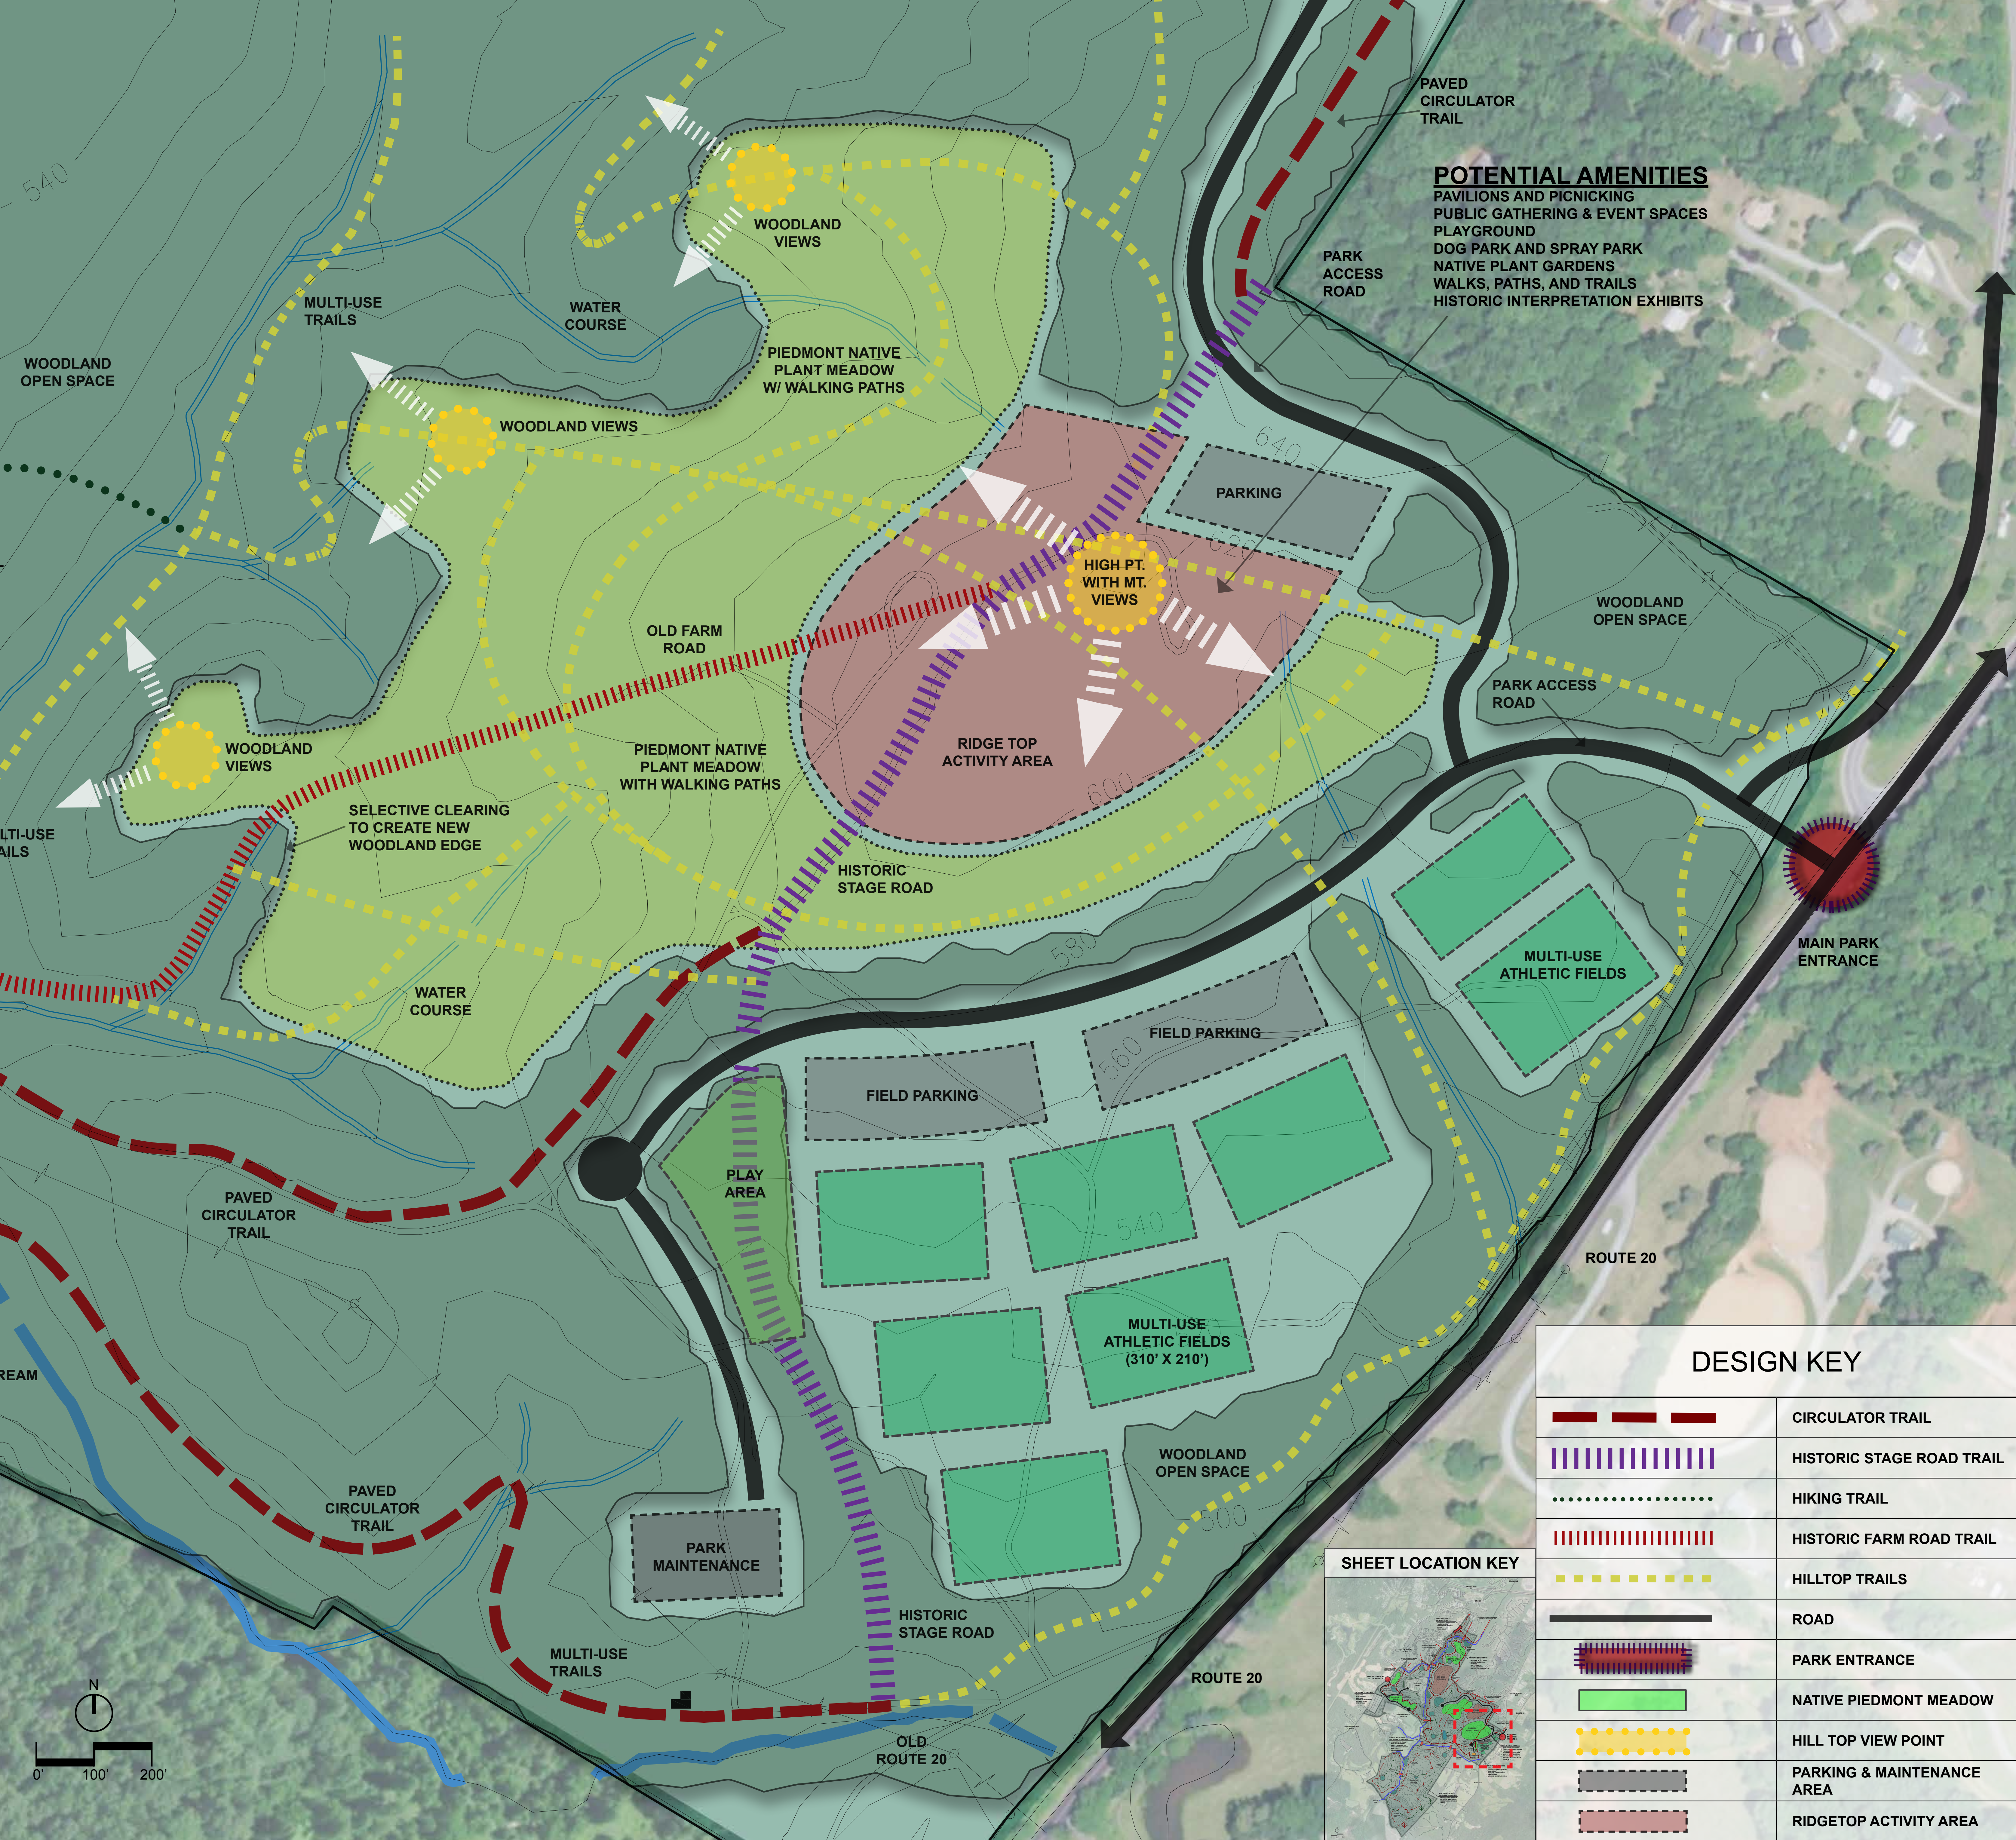


- POTENTIAL AMENITIES**
- PAVILIONS AND PICNICKING
 - PUBLIC GATHERING & EVENT SPACES
 - PLAYGROUND
 - DOG PARK AND SPRAY PARK
 - NATIVE PLANT GARDENS
 - WALKS, PATHS, AND TRAILS
 - HISTORIC INTERPRETATION EXHIBITS

DESIGN KEY

	CIRCULATOR TRAIL
	HISTORIC STAGE ROAD TRAIL
	HIKING TRAIL
	HISTORIC FARM ROAD TRAIL
	HILLTOP TRAILS
	ROAD
	PARK ENTRANCE
	NATIVE PIEDMONT MEADOW
	HILL TOP VIEW POINT
	PARKING & MAINTENANCE AREA
	RIDGETOP ACTIVITY AREA

SHEET LOCATION KEY

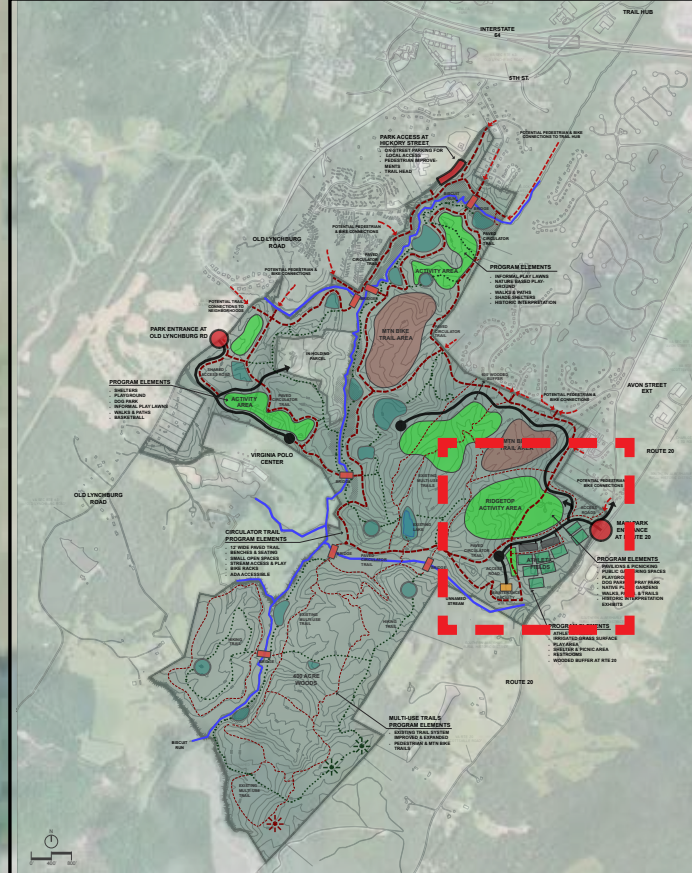

ROUTE 20 ACTIVITY AREAS
BISCUIT RUN COUNTY PARK MASTER PLAN
COUNTY OF ALBEMARLE, VIRGINIA
MARCH 6, 2019

ANHOLD
ASSOCIATES
LANDSCAPE ARCHITECTURE

8311 ROCKFISH GAP TURNPIKE
GREENWOOD, VIRGINIA 22943
434-882-3420 ANHOLDLA.COM

