

www.foresightpc.com
434-589-8395

FORESIGHT
SURVEY, PC
LAND SURVEYING | LAND PLANNING

912 E High Street, Suite C
Charlottesville, VA 22902


PLAT PREPARED BY: WILLIAM W WHITE

LEGEND

IF IRON PIN FOUND




RECORD NORTH
DB 5575 PG 231

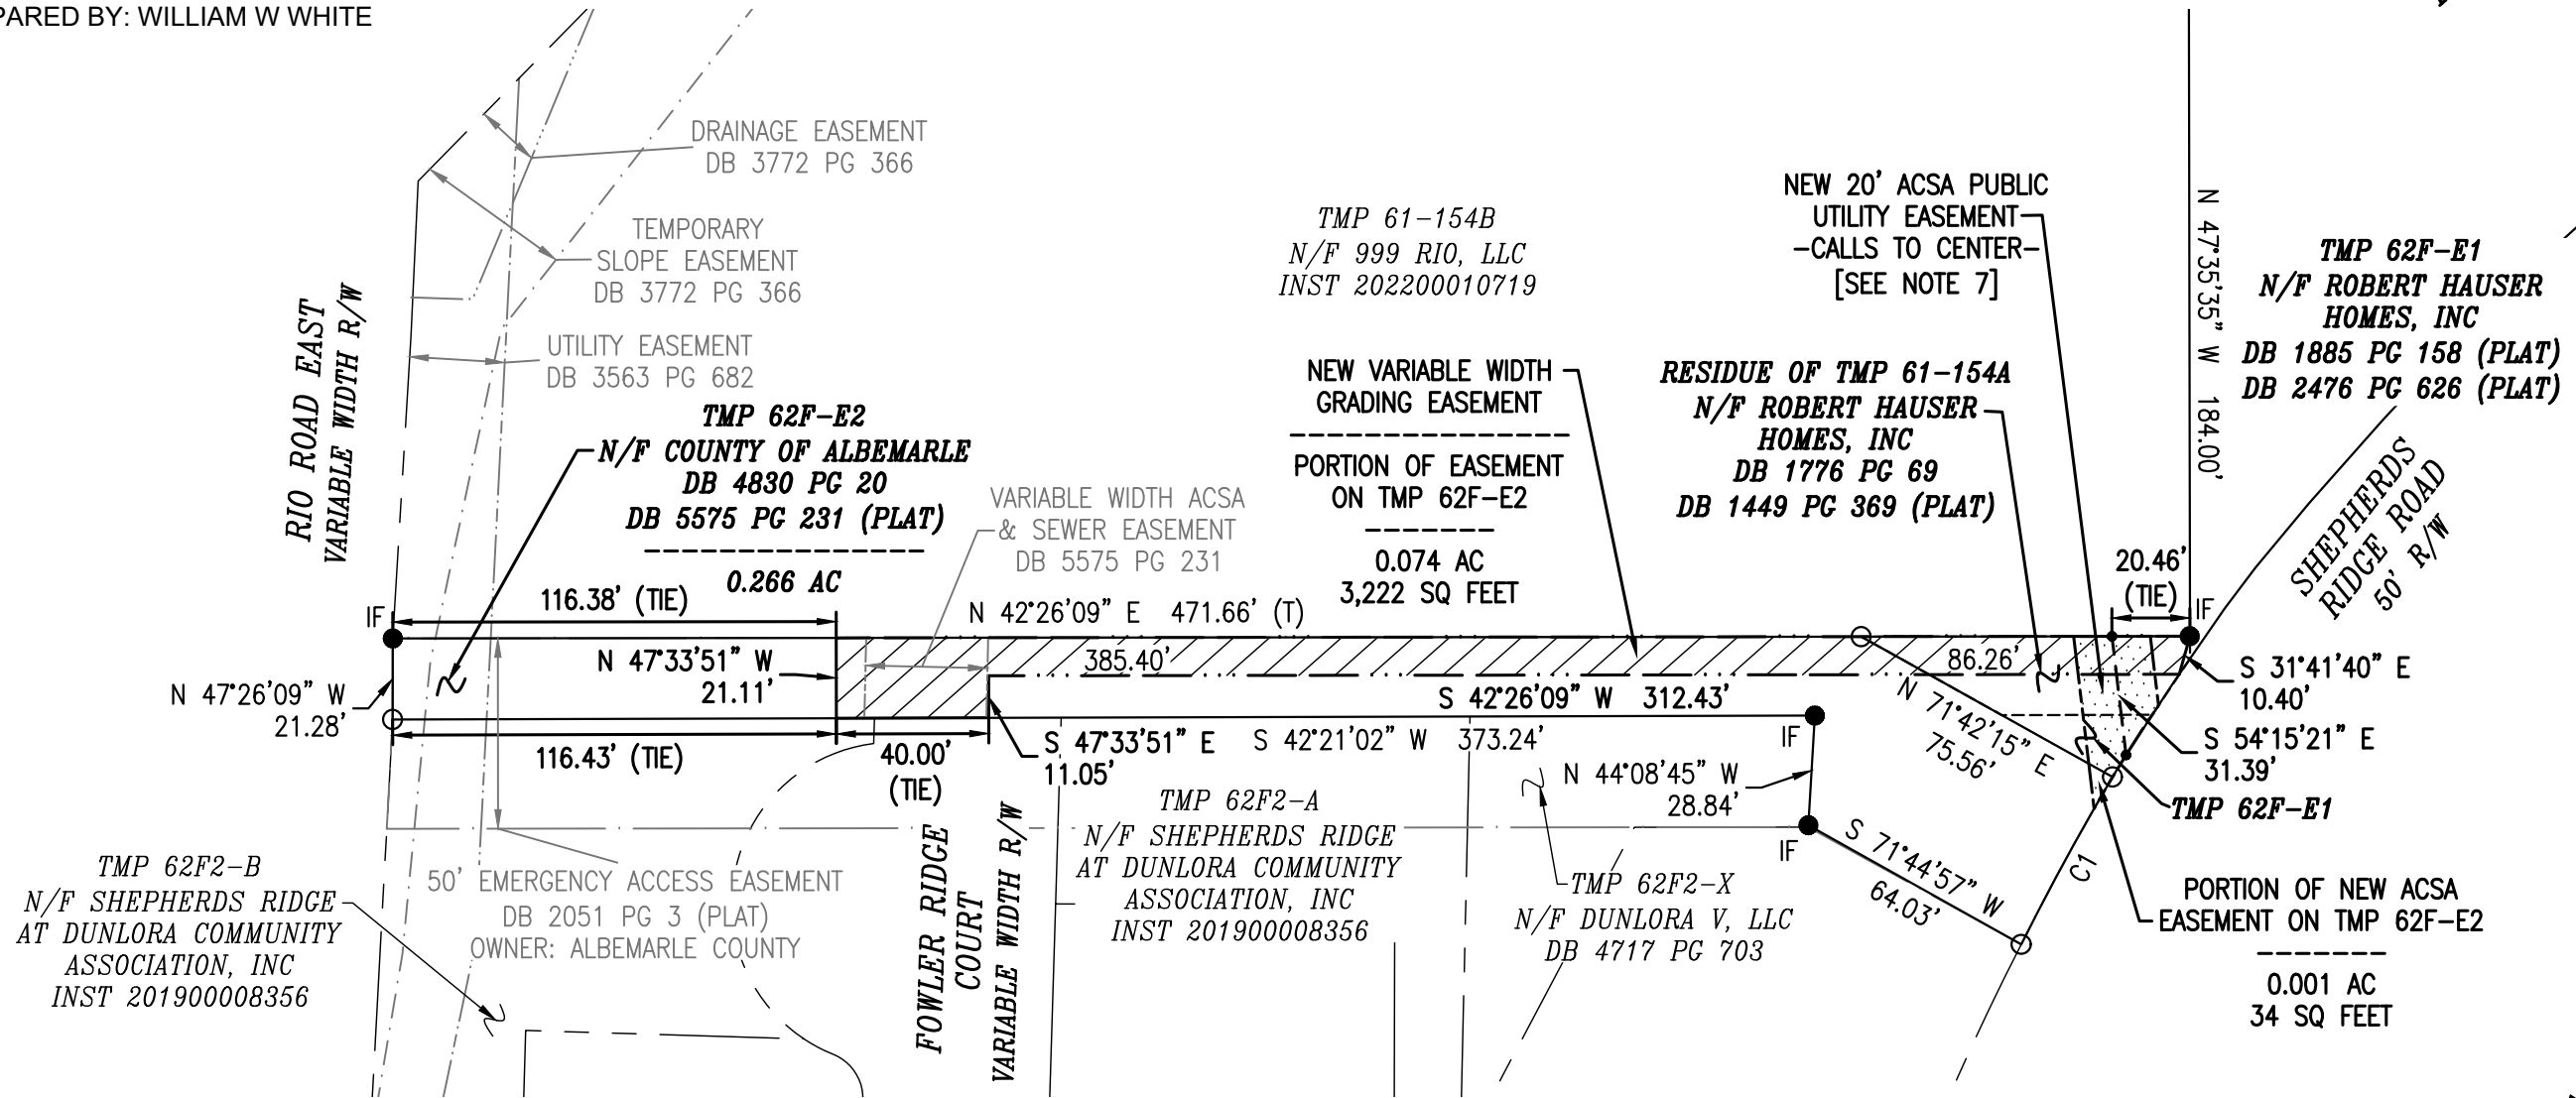

BOUNDARY CURVE DATA					
CURVE	RADIUS	ARC LENGTH	DELTA ANGLE	CHORD BEARING	CHORD LENGTH
C1	680.00'	50.07'	4°13'08"	S 18°53'49" E	50.06'

EASEMENT PLAT
TAX MAP PARCEL 61-154A AND
TAX MAP PARCEL 62F-E1 AND
TAX MAP PARCEL 62F-E2
RIO MAGISTERIAL DISTRICT
ALBEMARLE COUNTY, VIRGINIA
REVISION: COUNTY COMMENTS (05-28-2024)
REVISION: COUNTY COMMENTS (06-10-2024)

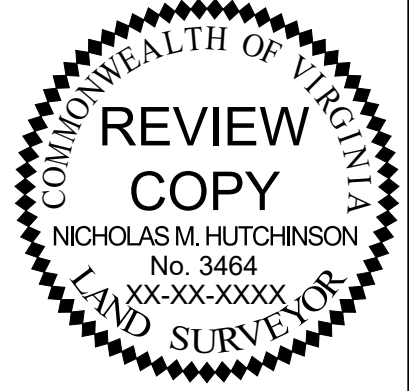

JANUARY 8, 2024
SCALE: 1" = 50'
FILE: 23.116

SHEET
2 OF 2