

STONEFIELD BLOCK C2 - I

CONCEPTUAL DENSITY STUDY

OPTION 2: 5 OVER 2 PODIUM


TOTAL PARKING: 168 SPACES
TOTAL UNITS: 112 UNITS (42 2BR / 70 1BR)

TOTAL GSF: **185,350 GSF**
- 122,850 RESIDENTIAL GSF
- 62,500 PODIUM GSF

TOTAL HEIGHT: 73'

THIS STUDY IS CONCEPTUAL IN NATURE AND SUBJECT TO CHANGE AS THE PROJECT REFINES. ALL SF, UNIT COUNTS, PARKING COUNTS, AND HEIGHTS ARE APPROXIMATES.



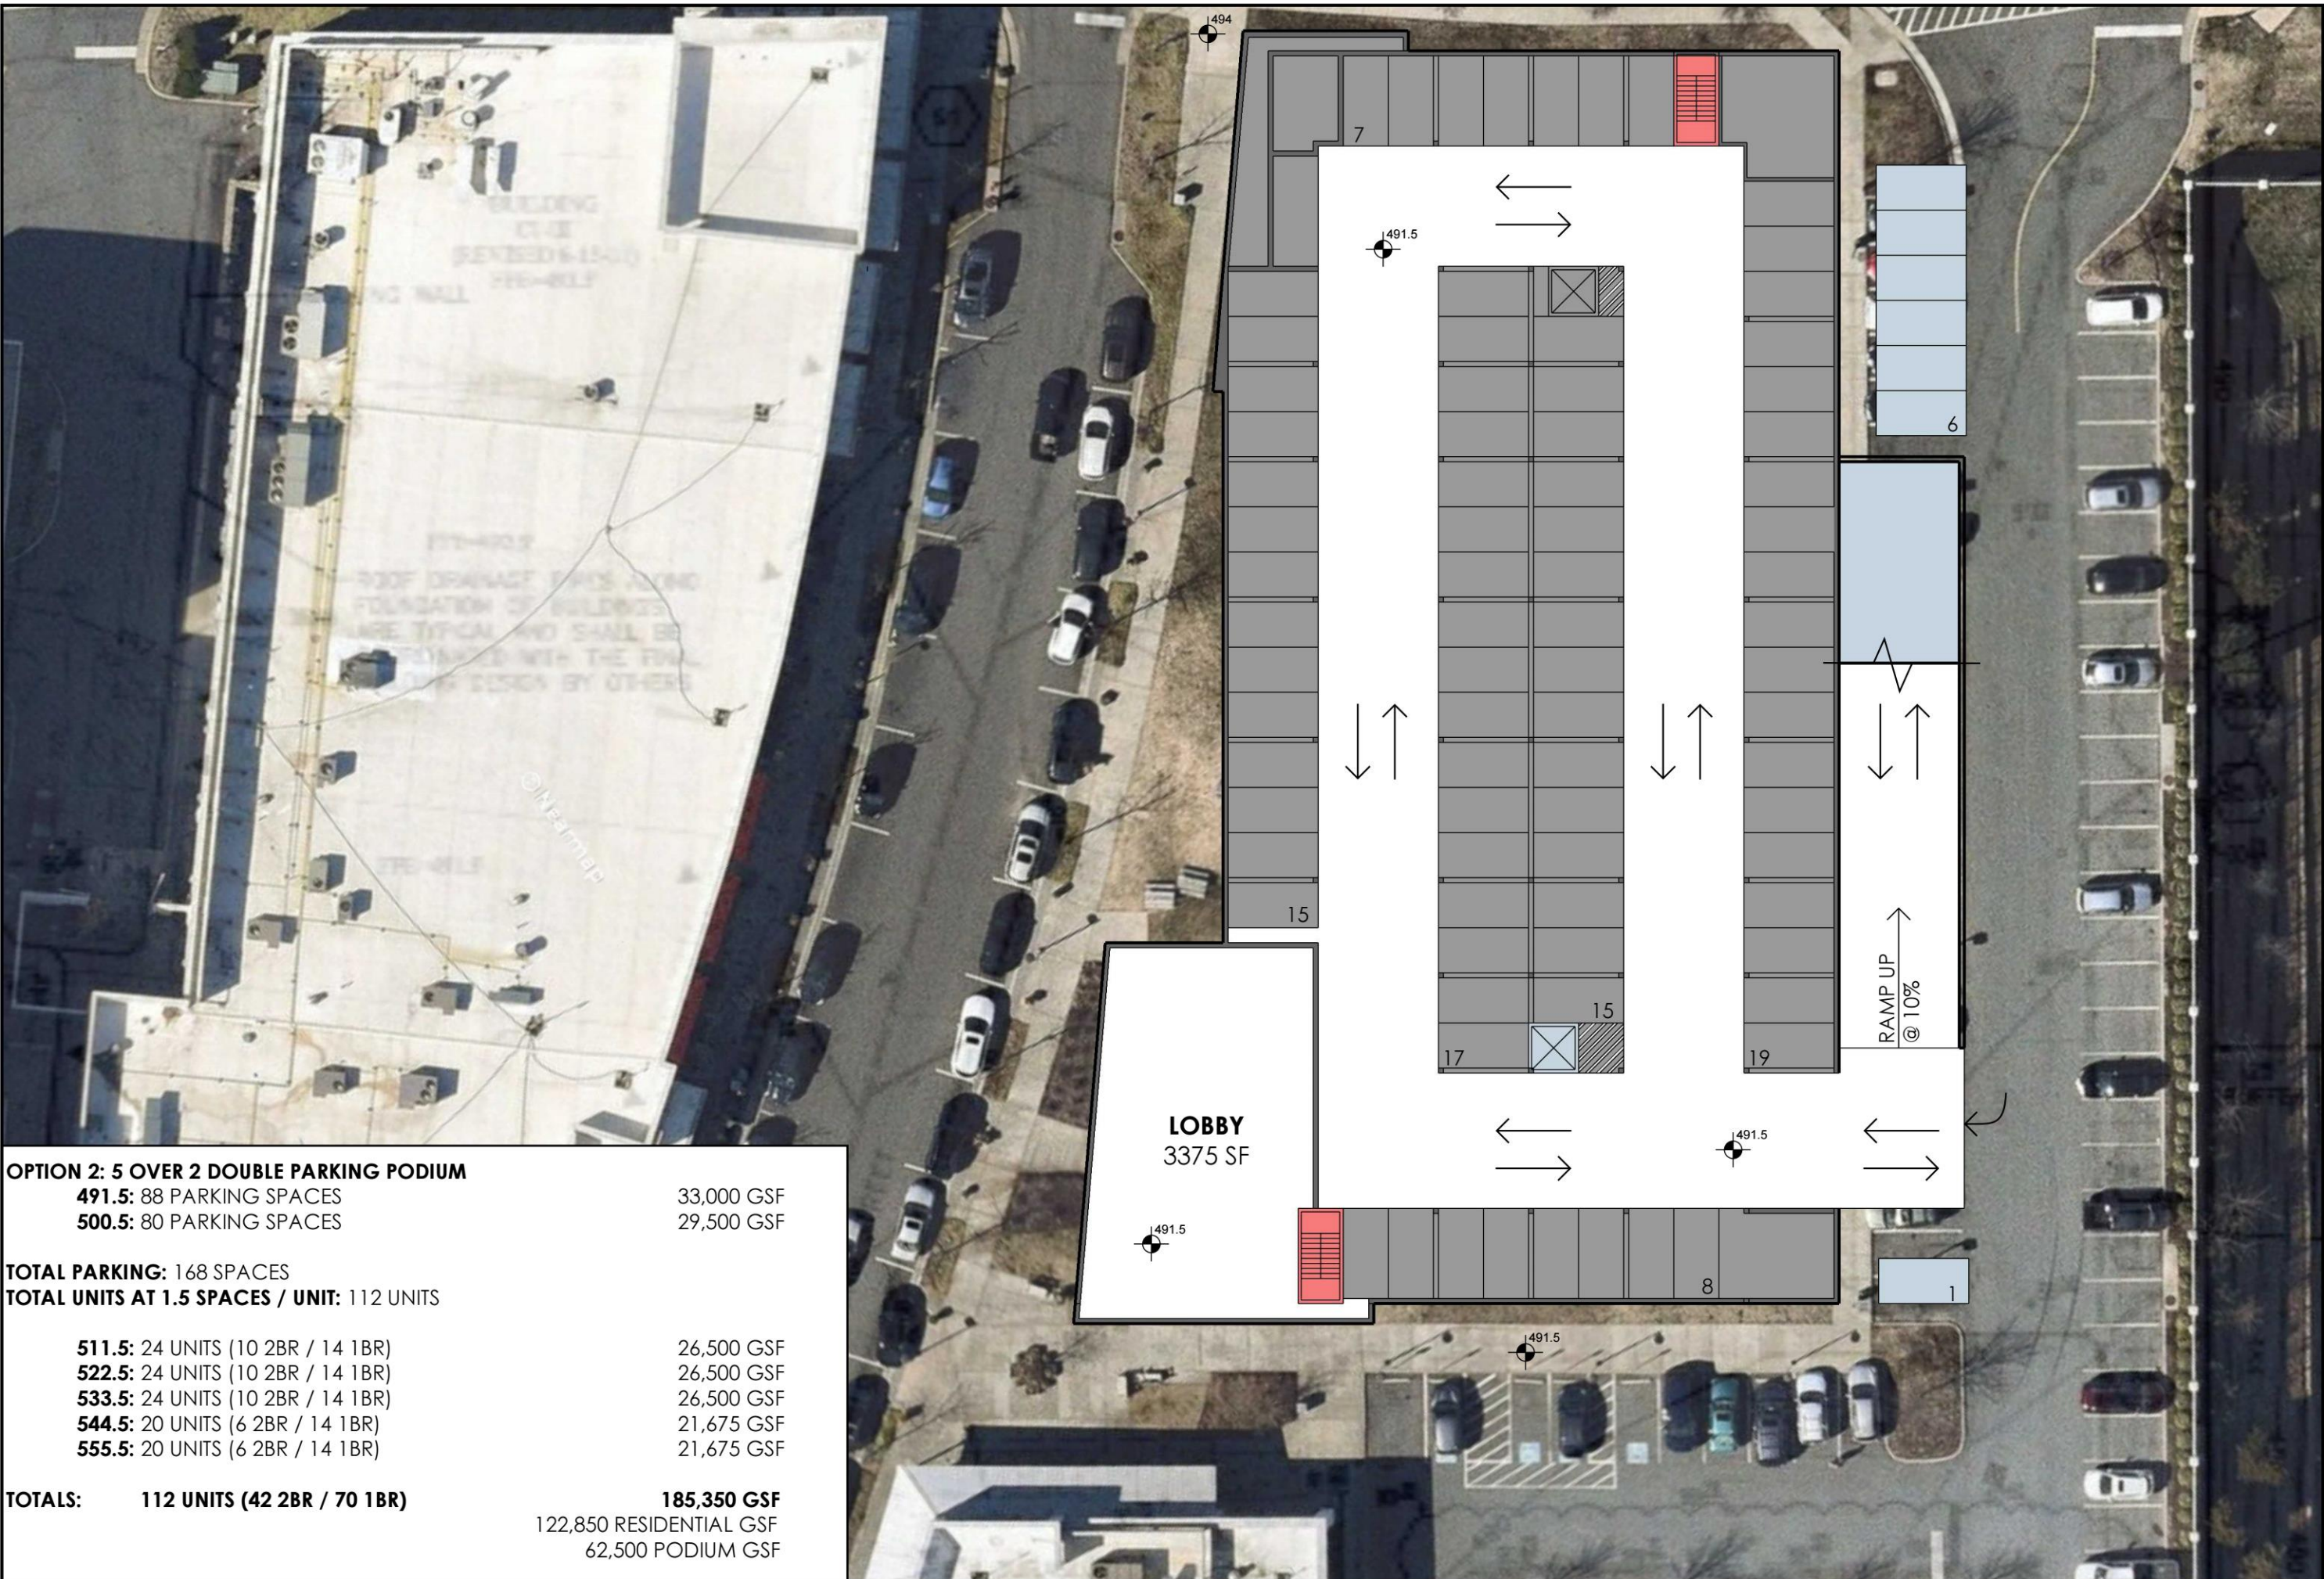


OPTION 2: 5 OVER 2 DOUBLE PARKING PODIUM	
491.5: 88 PARKING SPACES	33,000 GSF
500.5: 80 PARKING SPACES	29,500 GSF
TOTAL PARKING: 168 SPACES	
TOTAL UNITS AT 1.5 SPACES / UNIT: 112 UNITS	
511.5: 24 UNITS (10 2BR / 14 1BR)	26,500 GSF
522.5: 24 UNITS (10 2BR / 14 1BR)	26,500 GSF
533.5: 24 UNITS (10 2BR / 14 1BR)	26,500 GSF
544.5: 20 UNITS (6 2BR / 14 1BR)	21,675 GSF
555.5: 20 UNITS (6 2BR / 14 1BR)	21,675 GSF
TOTALS: 112 UNITS (42 2BR / 70 1BR)	185,350 GSF
	122,850 RESIDENTIAL GSF
	62,500 PODIUM GSF

STONEFIELD BLOCK C2 - I
CONCEPTUAL DENSITY STUDY

BOB PINEO, RA
434-806-8365
418 E. MAIN STREET
CHARLOTTESVILLE, VA

02/09/2021



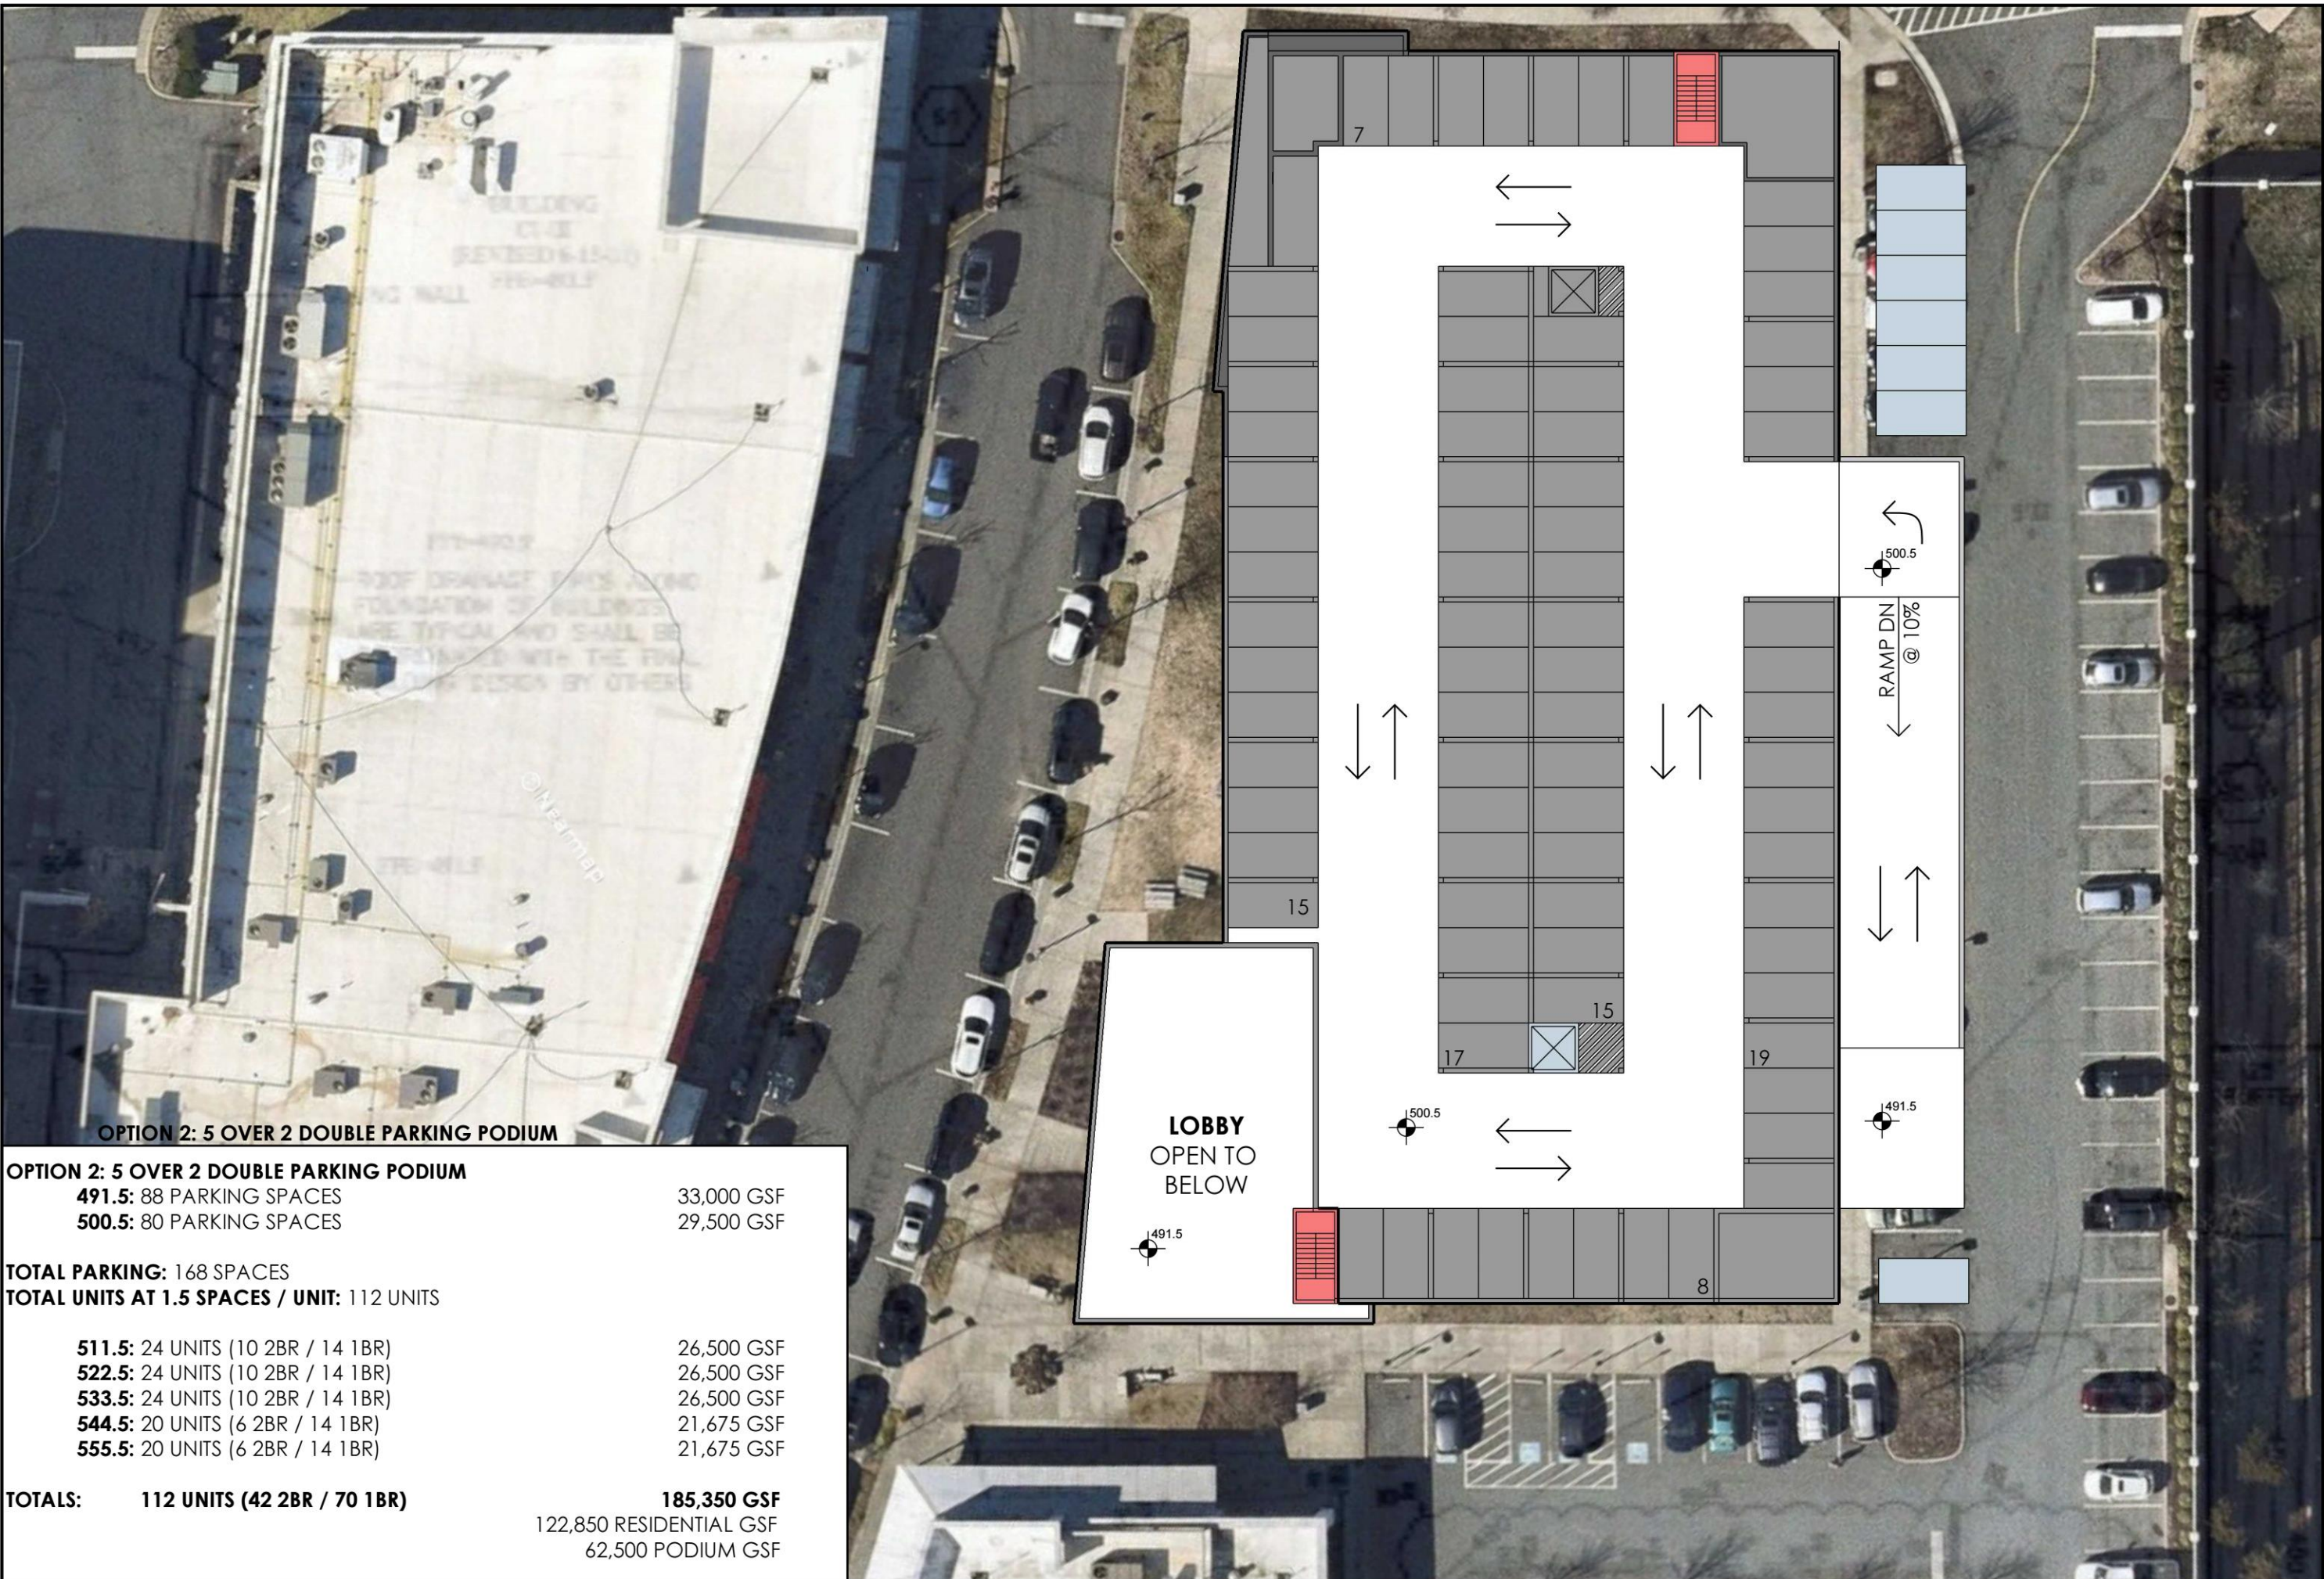

OPTION 2: 5 OVER 2 DOUBLE PARKING PODIUM

OPTION 2: 5 OVER 2 DOUBLE PARKING PODIUM	
491.5: 88 PARKING SPACES	33,000 GSF
500.5: 80 PARKING SPACES	29,500 GSF

TOTAL PARKING: 168 SPACES
TOTAL UNITS AT 1.5 SPACES / UNIT: 112 UNITS

511.5: 24 UNITS (10 2BR / 14 1BR)	26,500 GSF
522.5: 24 UNITS (10 2BR / 14 1BR)	26,500 GSF
533.5: 24 UNITS (10 2BR / 14 1BR)	26,500 GSF
544.5: 20 UNITS (6 2BR / 14 1BR)	21,675 GSF
555.5: 20 UNITS (6 2BR / 14 1BR)	21,675 GSF

TOTALS:	112 UNITS (42 2BR / 70 1BR)	185,350 GSF
		122,850 RESIDENTIAL GSF
		62,500 PODIUM GSF

STONEFIELD BLOCK C2 - I
 CONCEPTUAL DENSITY STUDY

BOB PINEO, RA
 434-806-8365
 418 E. MAIN STREET
 CHARLOTTESVILLE, VA

02/09/2021





OPTION 2: 5 OVER 2 DOUBLE PARKING PODIUM

OPTION 2: 5 OVER 2 DOUBLE PARKING PODIUM	
491.5: 88 PARKING SPACES	33,000 GSF
500.5: 80 PARKING SPACES	29,500 GSF
TOTAL PARKING: 168 SPACES	
TOTAL UNITS AT 1.5 SPACES / UNIT: 112 UNITS	
511.5: 24 UNITS (10 2BR / 14 1BR)	26,500 GSF
522.5: 24 UNITS (10 2BR / 14 1BR)	26,500 GSF
533.5: 24 UNITS (10 2BR / 14 1BR)	26,500 GSF
544.5: 20 UNITS (6 2BR / 14 1BR)	21,675 GSF
555.5: 20 UNITS (6 2BR / 14 1BR)	21,675 GSF
TOTALS:	112 UNITS (42 2BR / 70 1BR)
	185,350 GSF
	122,850 RESIDENTIAL GSF
	62,500 PODIUM GSF

STONEFIELD BLOCK C2 - I
CONCEPTUAL DENSITY STUDY

BOB PINEO, RA
434-806-8365
418 E. MAIN STREET
CHARLOTTESVILLE, VA

02/09/2021





OPTION 2: 5 OVER 2 DOUBLE PARKING PODIUM

OPTION 2: 5 OVER 2 DOUBLE PARKING PODIUM	
491.5: 88 PARKING SPACES	33,000 GSF
500.5: 80 PARKING SPACES	29,500 GSF
TOTAL PARKING: 168 SPACES	
TOTAL UNITS AT 1.5 SPACES / UNIT: 112 UNITS	
511.5: 24 UNITS (10 2BR / 14 1BR)	26,500 GSF
522.5: 24 UNITS (10 2BR / 14 1BR)	26,500 GSF
533.5: 24 UNITS (10 2BR / 14 1BR)	26,500 GSF
544.5: 20 UNITS (6 2BR / 14 1BR)	21,675 GSF
555.5: 20 UNITS (6 2BR / 14 1BR)	21,675 GSF
TOTALS: 112 UNITS (42 2BR / 70 1BR)	185,350 GSF
	122,850 RESIDENTIAL GSF
	62,500 PODIUM GSF

STONEFIELD BLOCK C2 - I
CONCEPTUAL DENSITY STUDY

BOB PINEO, RA
434-806-8365
418 E. MAIN STREET
CHARLOTTESVILLE, VA


02/09/2021



STONEFIELD BLOCK C2 - I
CONCEPTUAL DENSITY STUDY

BOB PINEO, RA
434-806-8365
418 E. MAIN STREET
CHARLOTTESVILLE, VA


02/09/2021

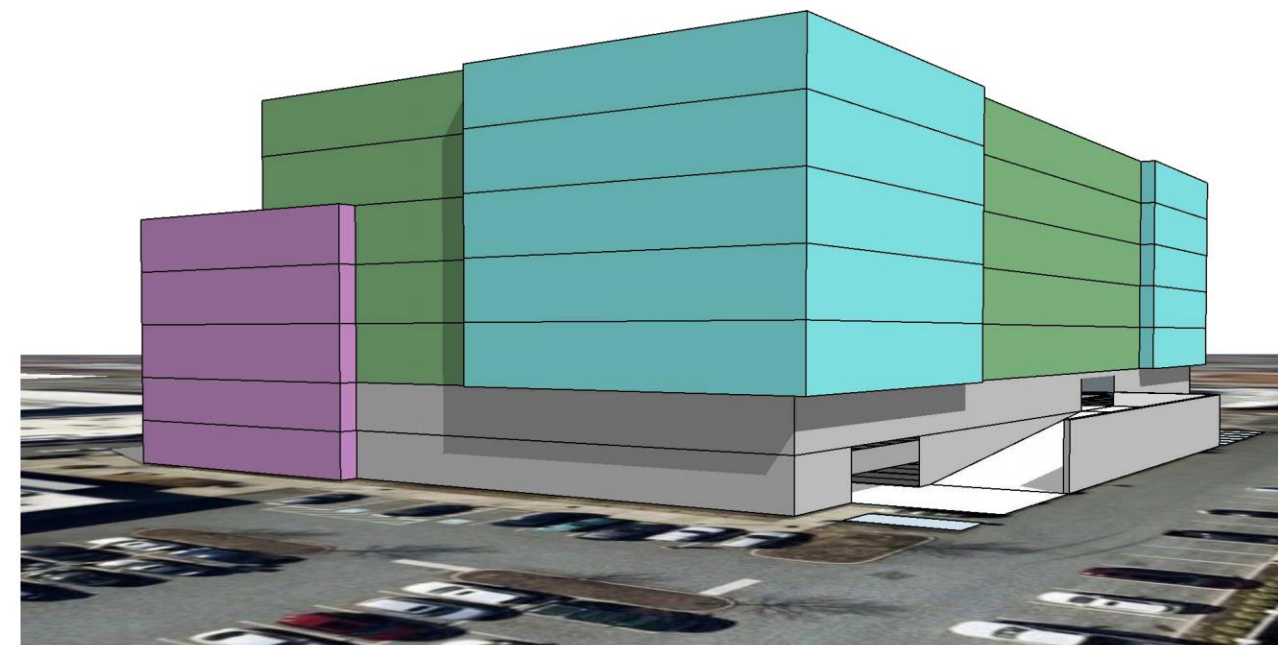

FROM REAR PARKING LOT



FROM BOND AND DISTRICT STREETS

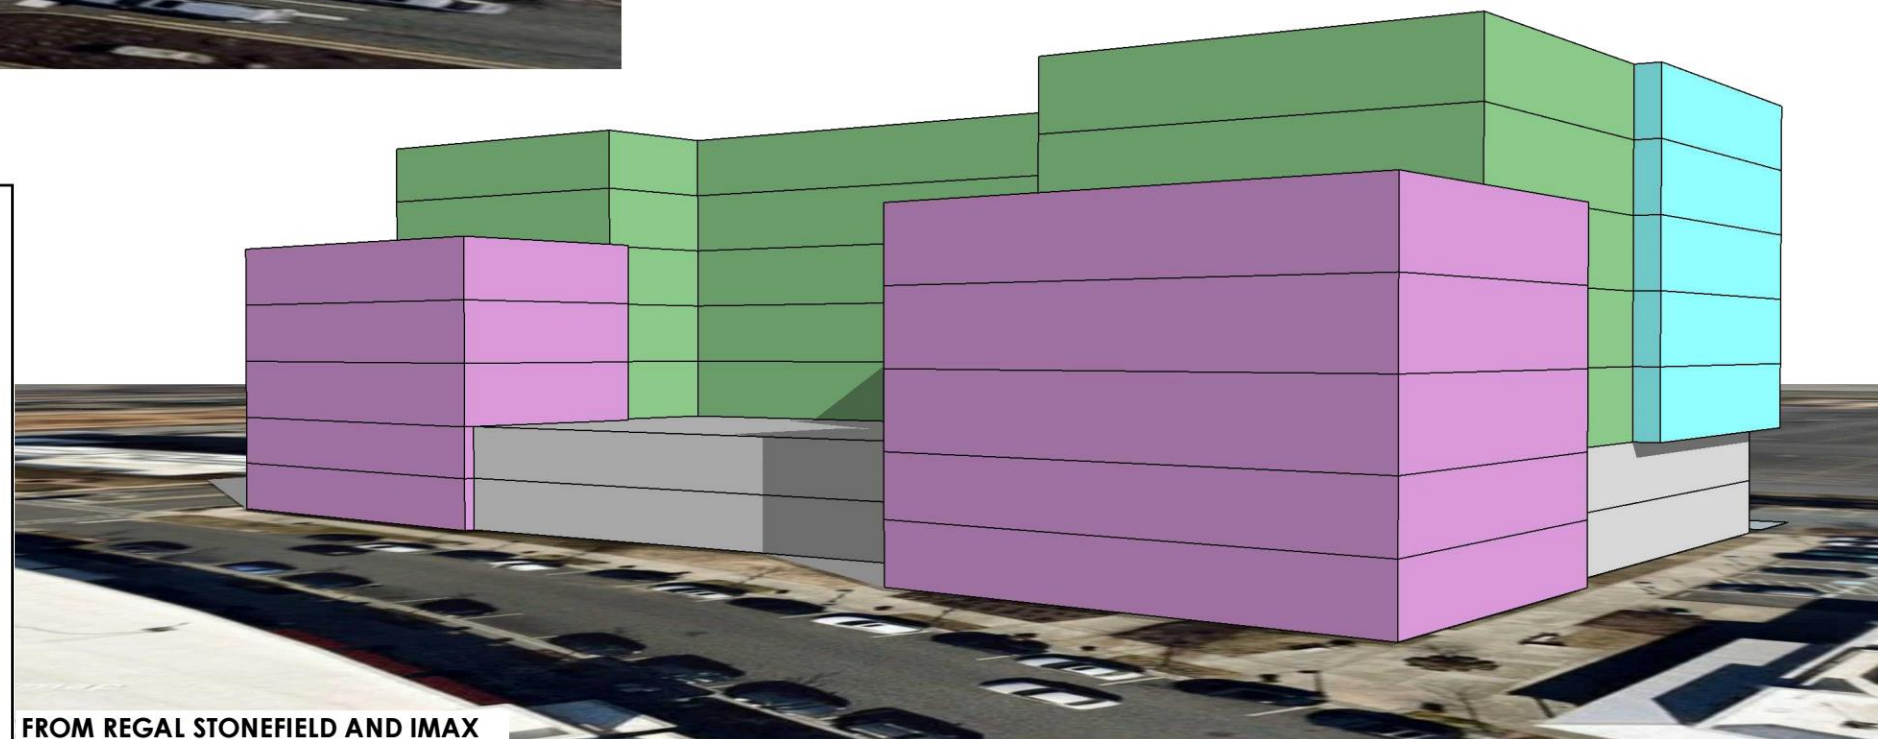

FROM REGAL STONEFIELD AND IMAX

OPTION 2: 5 OVER 2 DOUBLE PARKING PODIUM

491.5: 88 PARKING SPACES

33,000 GSF

500.5: 80 PARKING SPACES

29,500 GSF

TOTAL PARKING: 168 SPACES

TOTAL UNITS AT 1.5 SPACES / UNIT: 112 UNITS

511.5: 24 UNITS (10 2BR / 14 1BR)

26,500 GSF

522.5: 24 UNITS (10 2BR / 14 1BR)

26,500 GSF

533.5: 24 UNITS (10 2BR / 14 1BR)

26,500 GSF

544.5: 20 UNITS (6 2BR / 14 1BR)

21,675 GSF

555.5: 20 UNITS (6 2BR / 14 1BR)

21,675 GSF

TOTALS: 112 UNITS (42 2BR / 70 1BR)

185,350 GSF

122,850 RESIDENTIAL GSF

62,500 PODIUM GSF