



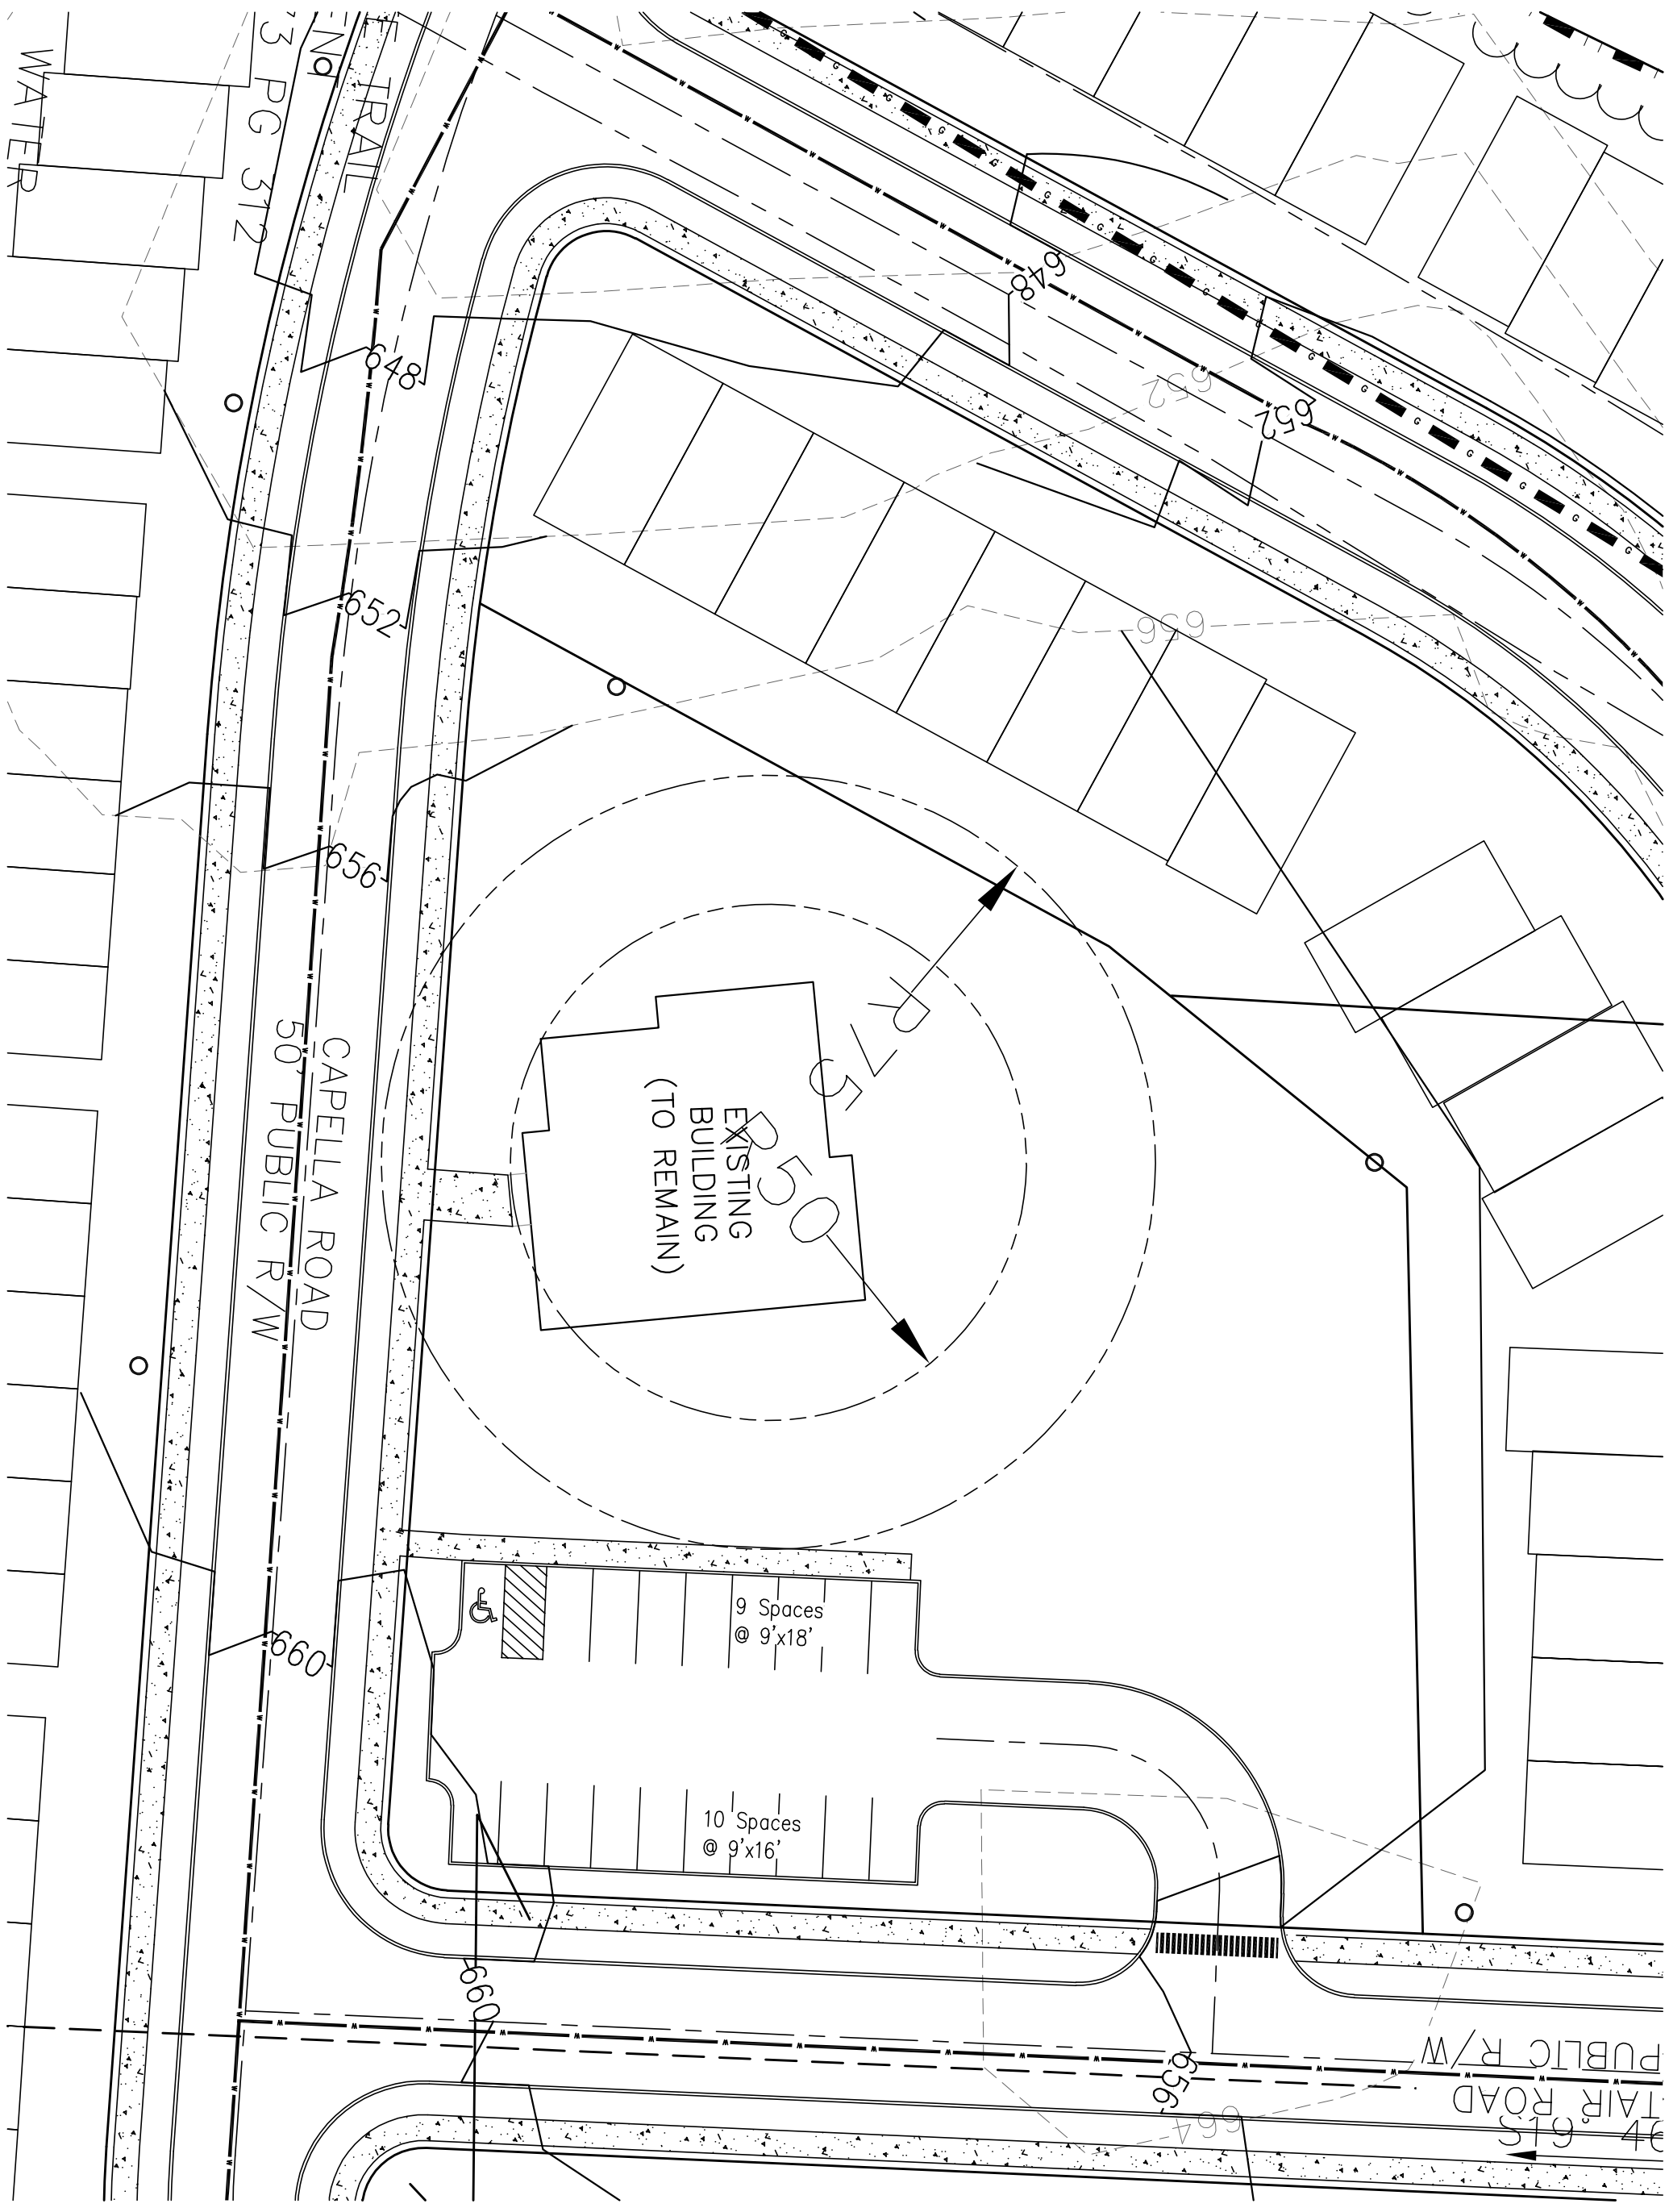

TMP: 56-67A  
CROZET COHOUSING LLC  
DB 4341 PG 677  
ZONED: PRD  
USE: RESIDENTIAL

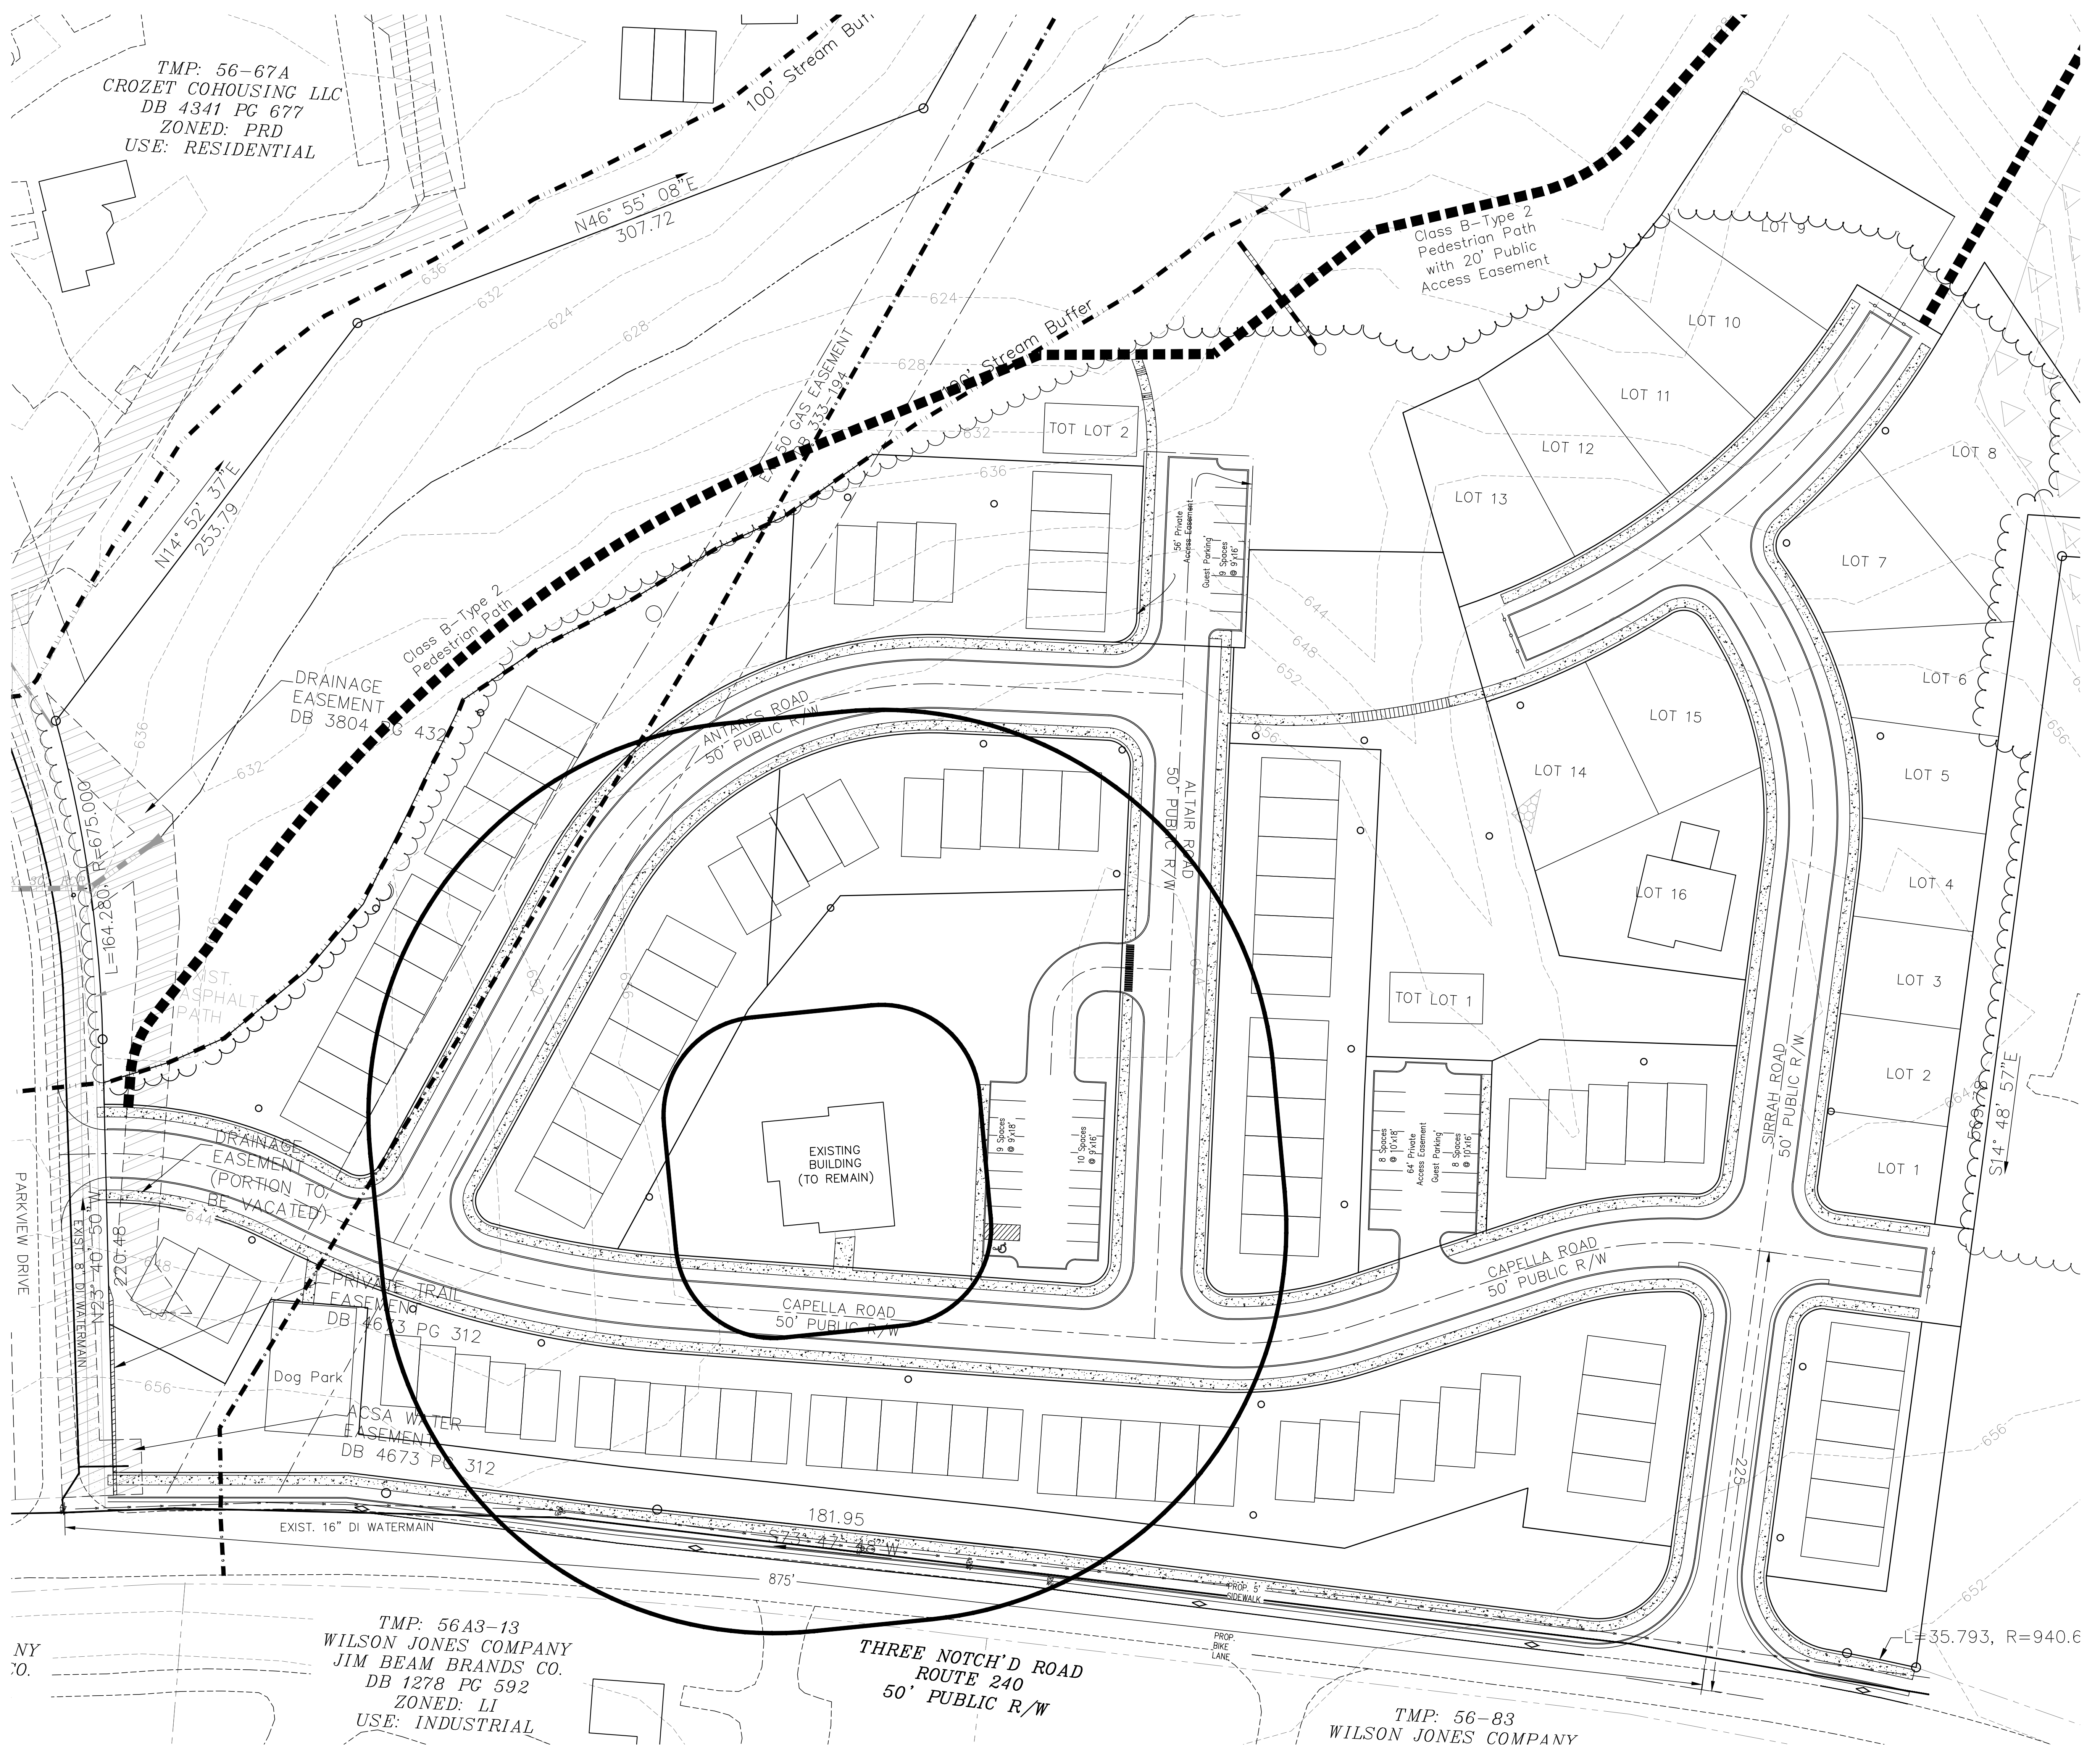

NY  
CO.

TMP: 56A3-13  
WILSON JONES COMPANY  
JIM BEAM BRANDS CO.  
DB 1278 PG 592  
ZONED: LI  
USE: INDUSTRIAL

THREE NOTCH'D ROAD  
ROUTE 240  
50' PUBLIC R/W

TMP: 56-83  
WILSON JONES COMPANY