

CITY CHURCH MULTI-USE SPACE ADDITION

SPECIAL USE PERMIT
COUNTY OF ALBEMARLE, VIRGINIA
PRE APP-2022-00014
05/16/2022

TAX MAP PARCEL AND OWNER INFO: PARCEL 06100-00-00-153A1
CITY CHURCH CVILLE, INC
1010 RIO ROAD EAST
CHARLOTTESVILLE, VA 22901

EXISTING ZONING: R4 - RESIDENTIAL
PROFFERED WITH ZMA-1999-00018

SETBACKS: FRONT: CLOSEST SETBACK OF AN EXISTING MAIN BUILDING WITHIN 500' IN EACH
DIRECTION ALONG THE SAME SIDE OF THE STREET FRONTED
SIDE: 10 FEET
REAR: 20 FEET

PRESENT USE: CHURCH (± 5,860 SF)

PROPOSED USE: CHURCH (± 16,080 SF)

REQUIRED PARKING: ASSEMBLY > 100 PERSONS
1 SPACE PER 3 FIXED SEATS OR PER 75 SF OF ASSEMBLY (WHICHEVER IS GREATER)

1 SPACE / 3 FIXED SEATS (320 SEATS) = 107 SPACES
1 SPACE / 75 SF (5,860 SF ASSEMBLY) = 78 SPACES

EXISTING PARKING: 74 SPACES (2 ADA SPACES)

PROPOSED PARKING: 107 SPACES (INCLUDING 5 ADA SPACES)

MAGISTERIAL DISTRICT: RIO

EXISTING AREA: 4.23 ACRES

EXISTING IMPERVIOUS AREA: 1.11 ACRES

PROPOSED IMPERVIOUS AREA: 1.57 ACRES


LIMITS OF DISTURBANCE: 1.29 ACRES

- NOTES:
1. RETAINING WALLS GREATER THAN 3 FEET IN HEIGHT REQUIRE A SEPARATE BUILDING PERMIT. WALLS EXCEEDING 4 FEET IN HEIGHT REQUIRE A STAMPED ENGINEERED DESIGN ALSO. WALLS REQUIRE INSPECTIONS AS OUTLINED IN THE USBC.
 2. ACCESSIBLE PARKING SPACES, ACCESS AISLES, AND ACCESSIBLE ROUTES SHALL BE INSTALLED IN ACCORDANCE WITH ICC ANSI A117.1-09 AND THE 2018 VIRGINIA CONSTRUCTION CODE.
 3. ALL ROOF DRAINS SHALL DISCHARGE IN A MANNER NOT TO CAUSE A PUBLIC NUISANCE AND NOT OVER SIDEWALKS.
 4. ALL WATER, SEWER, AND FIRE LINES REQUIRE NEW INSPECTION AND TESTING PROCEDURES. THE ACSA PERFORMS ANY TESTING AND INSPECTIONS OF THE PUBLIC SEWER AND WATER MAIN(S).
 5. THE ALBEMARLE COUNTY BUILDING INSPECTIONS DEPARTMENT (ACBID) DOES A VISUAL INSPECTION AND WITNESSES THE TESTING OF THE BUILDING DRAIN, WATER SERVICE PIPE, AND THE SPRINKLER LEAD-IN CONNECTION.
 6. THE DEVELOPER/CONTRACTOR IS RESPONSIBLE TO RETAIN A SPECIAL INSPECTOR AS OUTLINED IN THE UPDATED ALBEMARLE COUNTY POLICY FOR SITE UTILITIES TO PERFORM THE VISUAL INSPECTION AND TESTING OF ALL UTILITIES NOT COVERED BY THE ACSA OR ACBID. THIS INCLUDES BUILDING SEWERS, WATER AND FIRE LINE BRANCHES BETWEEN THE MAIN AND THE METER(S)/BUILDING(S).
 7. THE SPECIAL INSPECTOR'S REPORT MUST BE SUBMITTED AND APPROVED BY THE ALBEMARLE COUNTY ENGINEERING DEPARTMENT PRIOR TO A CERTIFICATE OF OCCUPANCY BEING ISSUED.

ITE TRIP GENERATION:

LAND USE	ITE CODE	AMOUNT	UNITS	WEEKDAY							SUNDAY		
				ADT	AM PEAK HOUR			PM PEAK HOUR			SUNDAY PEAK HOUR		
					IN	OUT	TOTAL	IN	OUT	TOTAL	IN	OUT	TOTAL
CHURCH	560	320	SEATS	281	13	9	22	14	18	32	72	76	148
TOTAL				281	13	9	22	14	18	32	72	76	148

SOURCE: INSTITUTE OF TRANSPORTATION ENGINEERS' TRIP GENERATION MANUAL 11TH EDITION (2021)

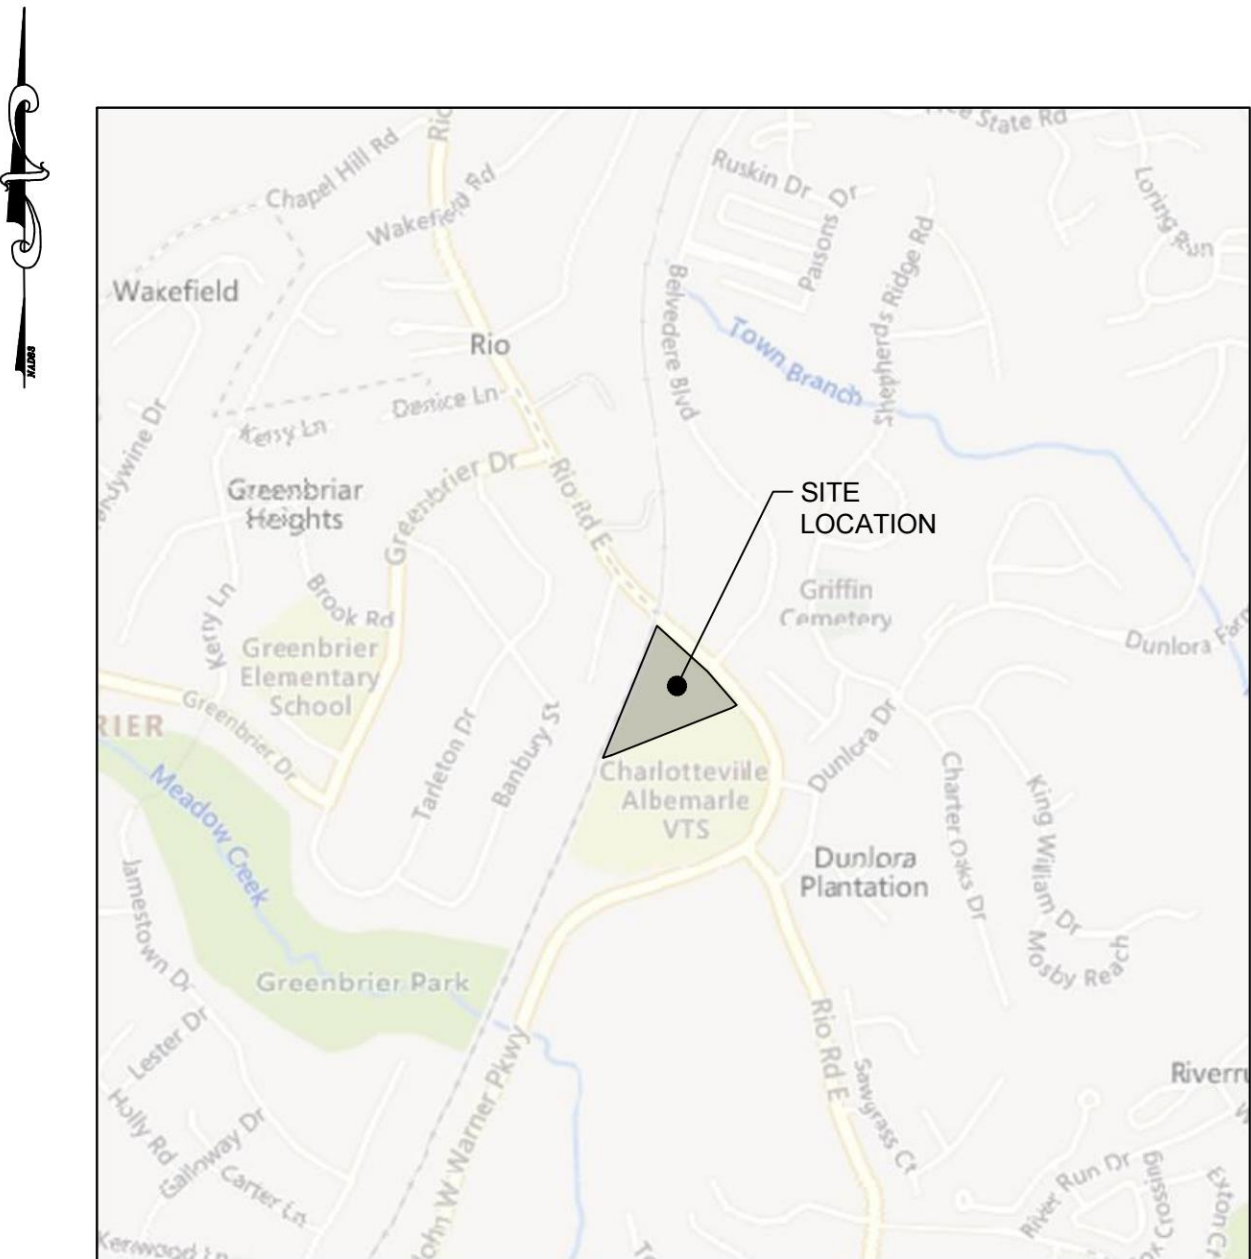

VICINITY MAP

1"=1000'

DEVELOPER:

CITY CHURCH CVILLE, INC
1010 RIO ROAD EAST
CHARLOTTESVILLE, VA 22901
CONTACT: CHRIS BECKER
CHRIS@CITYCHURCHCVILLE.COM

ENGINEER OF RECORD:

TIMMONS GROUP
608 PRESTON AVE. SUITE 200
CHARLOTTESVILLE, VA 22903
CONTACT: CRAIG KOTARSKI, P.E.
TELEPHONE: (434) 295-5624

Sheet List Table

Sheet Number	Sheet Title
C0.0	COVER
C1.0	EXISTING CONDITIONS
C2.0	CONCEPT PLAN
C3.0	SITE CROSS SECTION

THIS DRAWING PREPARED AT THE
TIMMONS GROUP
CHARLOTTESVILLE OFFICE
608 Preston Avenue, Suite 200 | Charlottesville, VA 22903
TEL 434.295.5624 FAX 434.295.8317 www.timmons.com

YOUR VISION ACHIEVED THROUGH OURS.

REVISION DESCRIPTION
REVISED PER COUNTY COMMENTS

DATE
10/12/2022

DATE
5/16/2022

DRAWN BY
R.vNiekerk

DESIGNED BY
R.vNiekerk

CHECKED BY
J. DENKO

SCALE

TIMMONS GROUP

CITY CHURCH MULTI-USE SPACE ADDITION


ALBEMARLE COUNTY, VA

COVER

JOB NO.
55351

SHEET NO.
C0.0

These plans and associated documents are the exclusive property of TIMMONS GROUP and may not be reproduced in whole or in part and shall not be used for any purpose whatsoever, inclusive, but not limited to construction, bidding, and/or construction staking without the express written consent of TIMMONS GROUP.

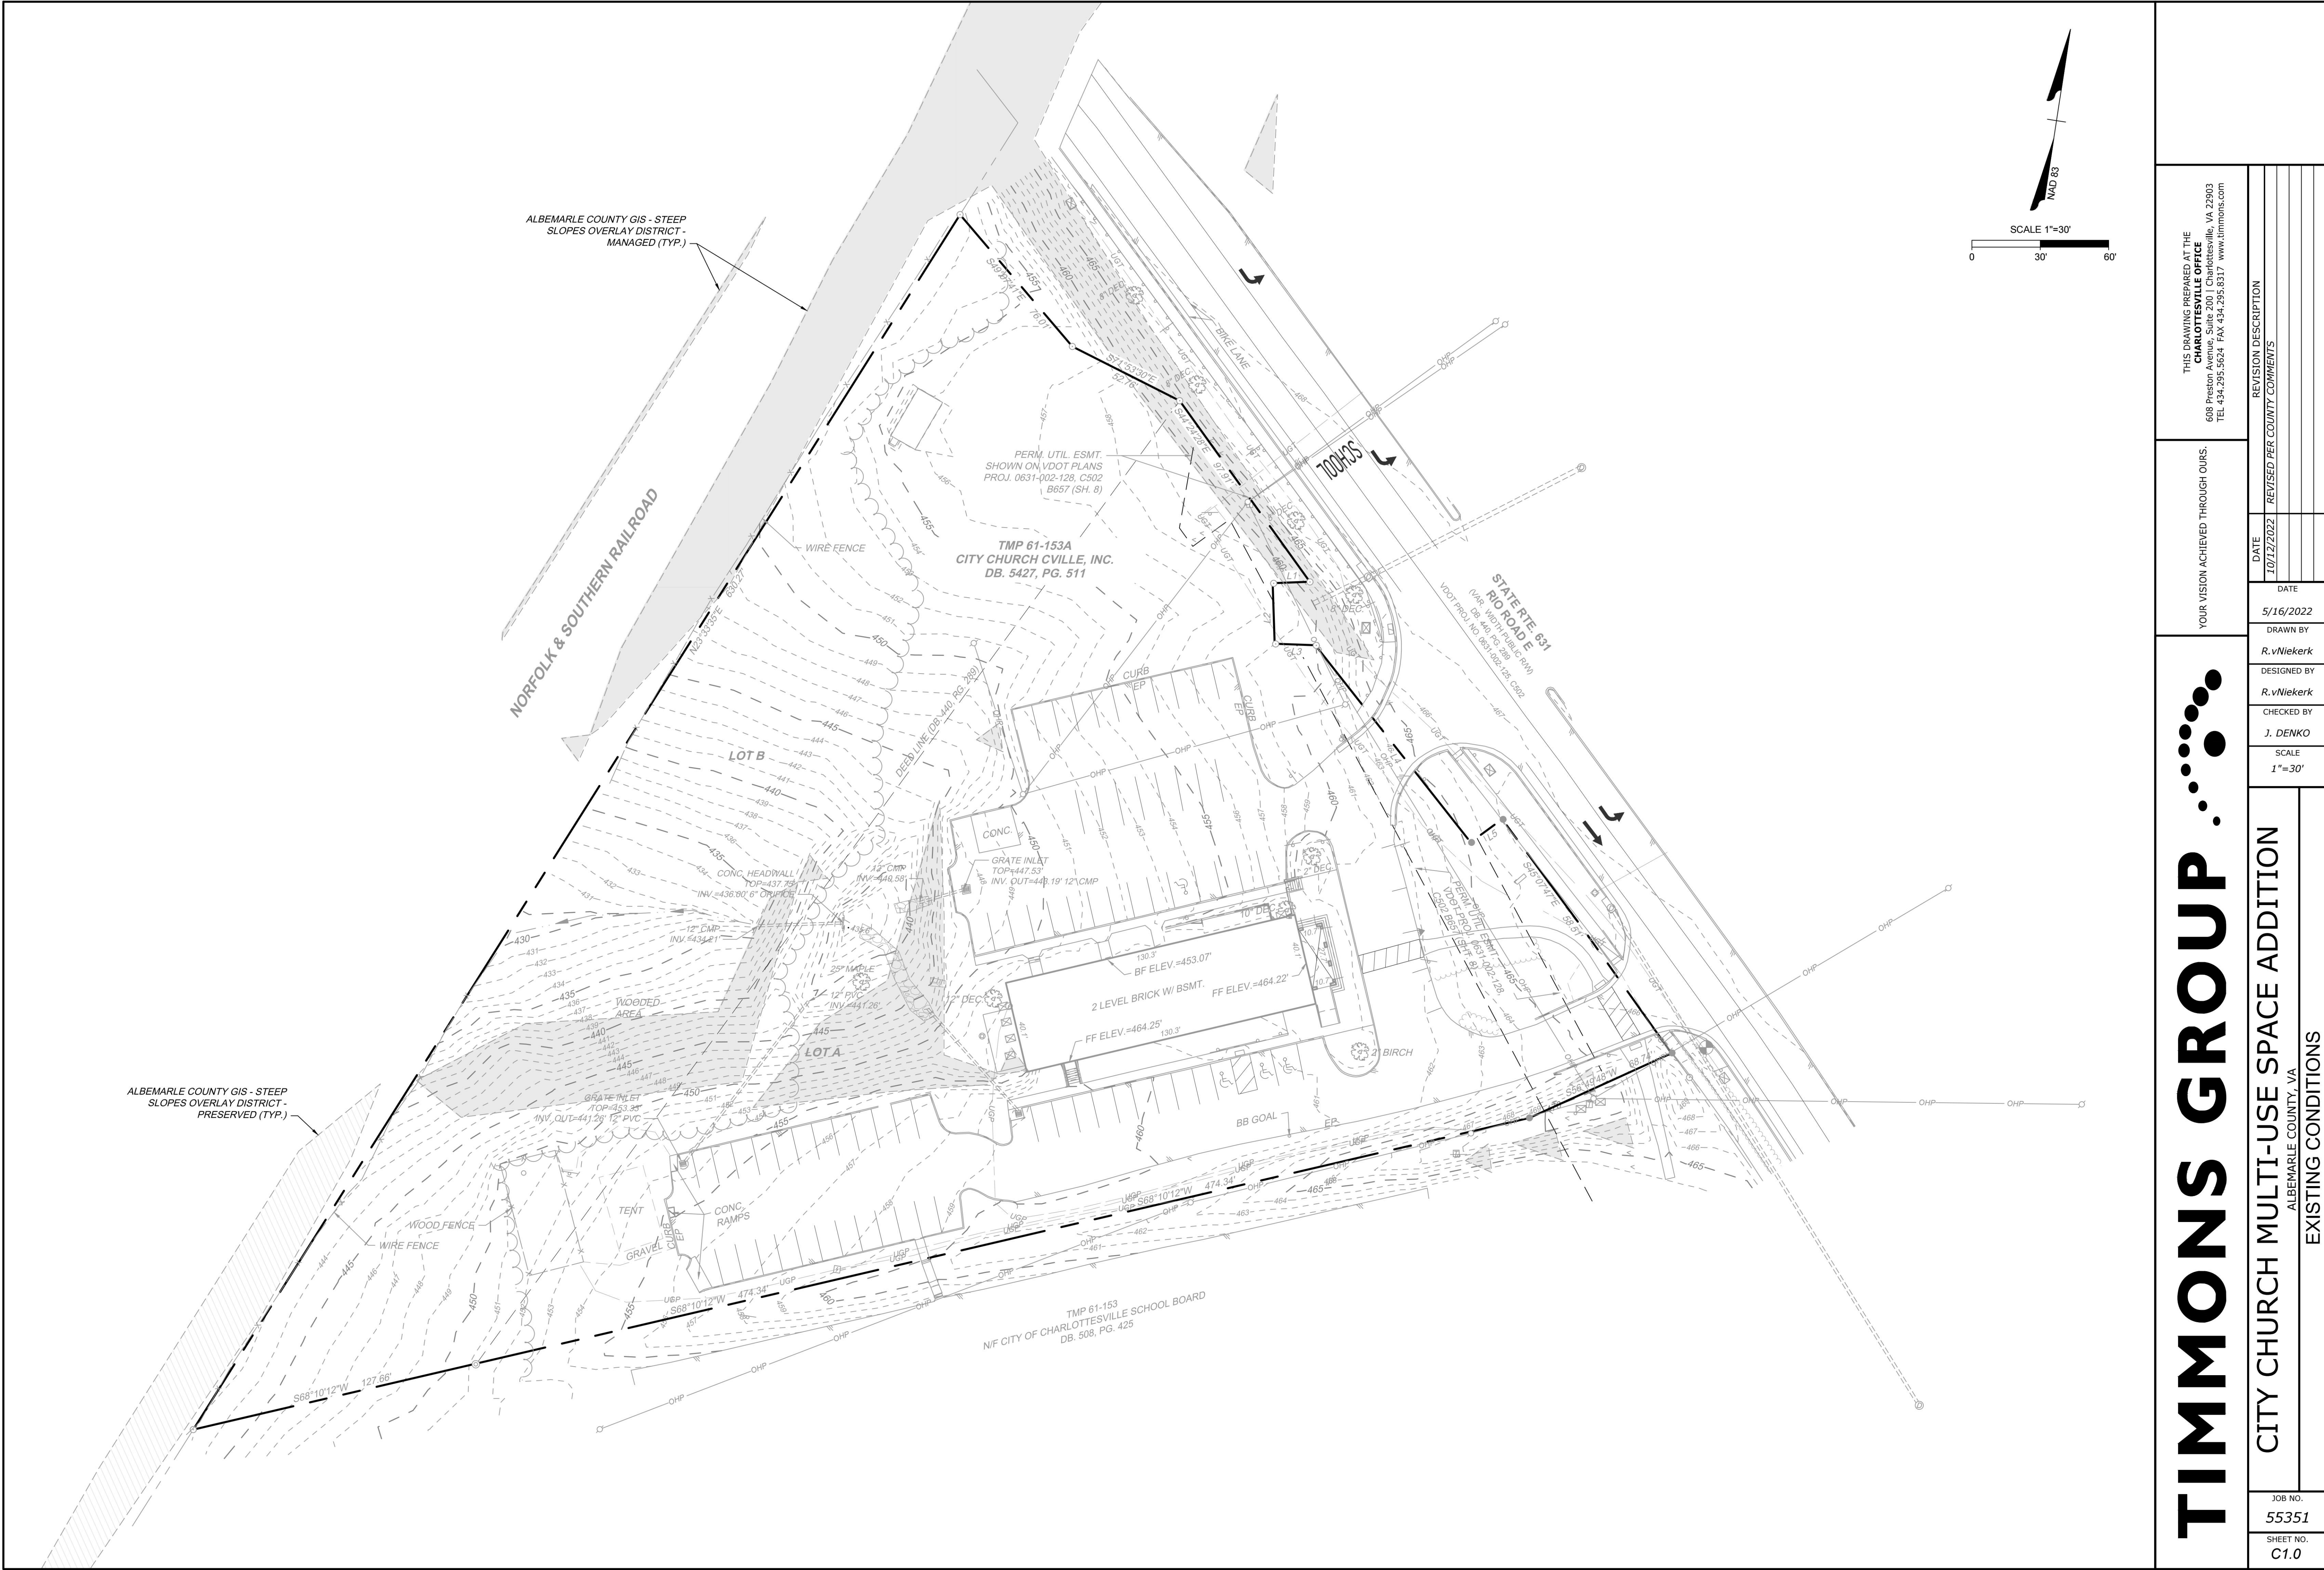

TIMMONS GROUP

CITY CHURCH MULTI-USE SPACE ADDITION

ALBEMARLE COUNTY, VA

EXISTING CONDITIONS

JOB NO.
55351

SHEET NO.
C1.0


THIS DRAWING PREPARED AT THE
TIMMONS GROUP
CHARLOTTEVILLE OFFICE
608 Preston Avenue, Suite 200 | Charlottesville, VA 22903
TEL 434.295.5624 FAX 434.295.8317 www.timmons.com

YOUR VISION ACHIEVED THROUGH OURS.

DATE	REVISION DESCRIPTION
10/12/2022	REVISED PER COUNTY COMMENTS

DATE	REVISION DESCRIPTION
5/16/2022	
	DRAWN BY R.vNiekerk
	DESIGNED BY R.vNiekerk
	CHECKED BY J. DENKO
	SCALE 1"=30'

These plans and associated documents are the exclusive property of TIMMONS GROUP and may not be reproduced in whole or in part and shall not be used for any purpose whatsoever, inclusive, but not limited to construction, bidding, and/or construction staking without the express written consent of TIMMONS GROUP.

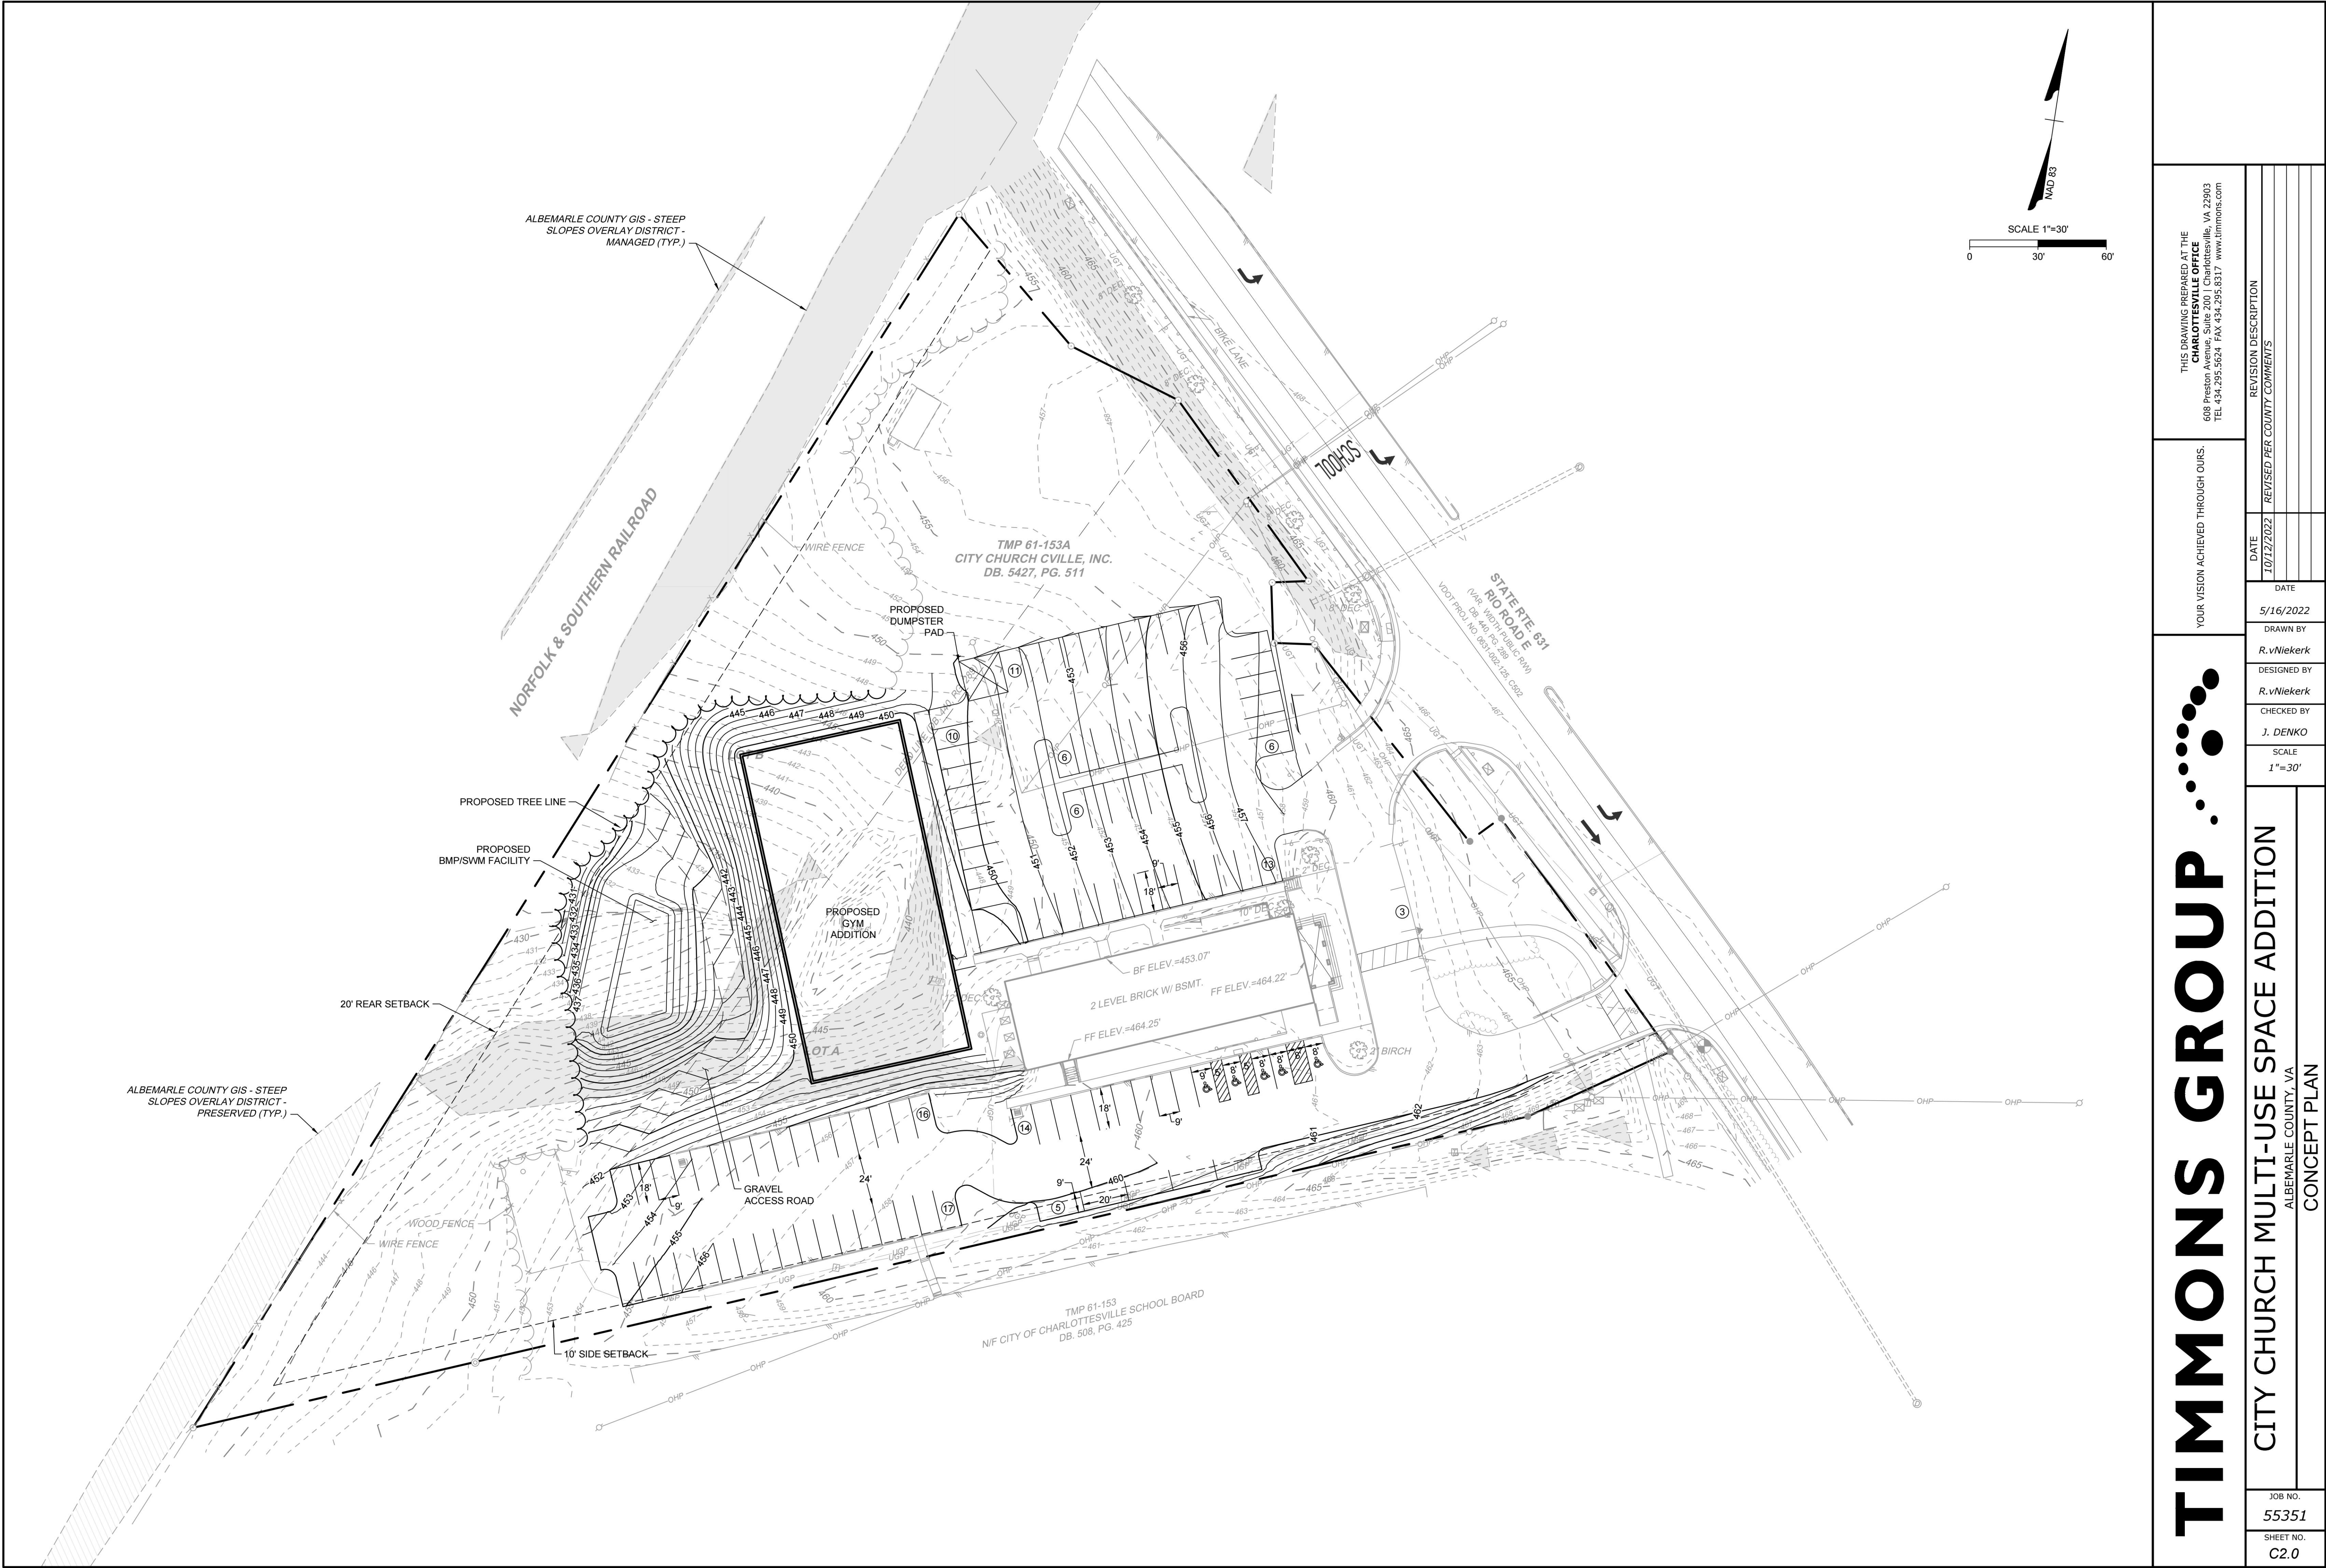

TIMMONS GROUP

CITY CHURCH MULTI-USE SPACE ADDITION

ALBEMARLE COUNTY, VA

CONCEPT PLAN

JOB NO.
55351
SHEET NO.
C2.0

THIS DRAWING PREPARED AT THE
TIMMONS GROUP
CHARLOTTESVILLE OFFICE
608 Preston Avenue, Suite 200 | Charlottesville, VA 22903
TEL 434.295.5624 FAX 434.295.8317 www.timmons.com




YOUR VISION ACHIEVED THROUGH OURS.

DATE	REVISION DESCRIPTION
10/12/2022	REVISED PER COUNTY COMMENTS

DATE	REVISION DESCRIPTION
5/16/2022	

DRAWN BY	R.vNiekerk
DESIGNED BY	R.vNiekerk
CHECKED BY	J. DENKO
SCALE	1"=30'

These plans and associated documents are the exclusive property of TIMMONS GROUP and may not be reproduced in whole or in part and shall not be used for any purpose whatsoever, inclusive, but not limited to construction, bidding, and/or construction staking without the express written consent of TIMMONS GROUP.

 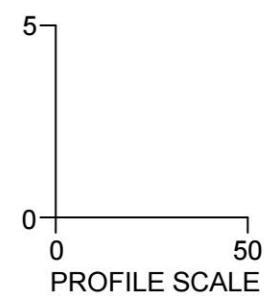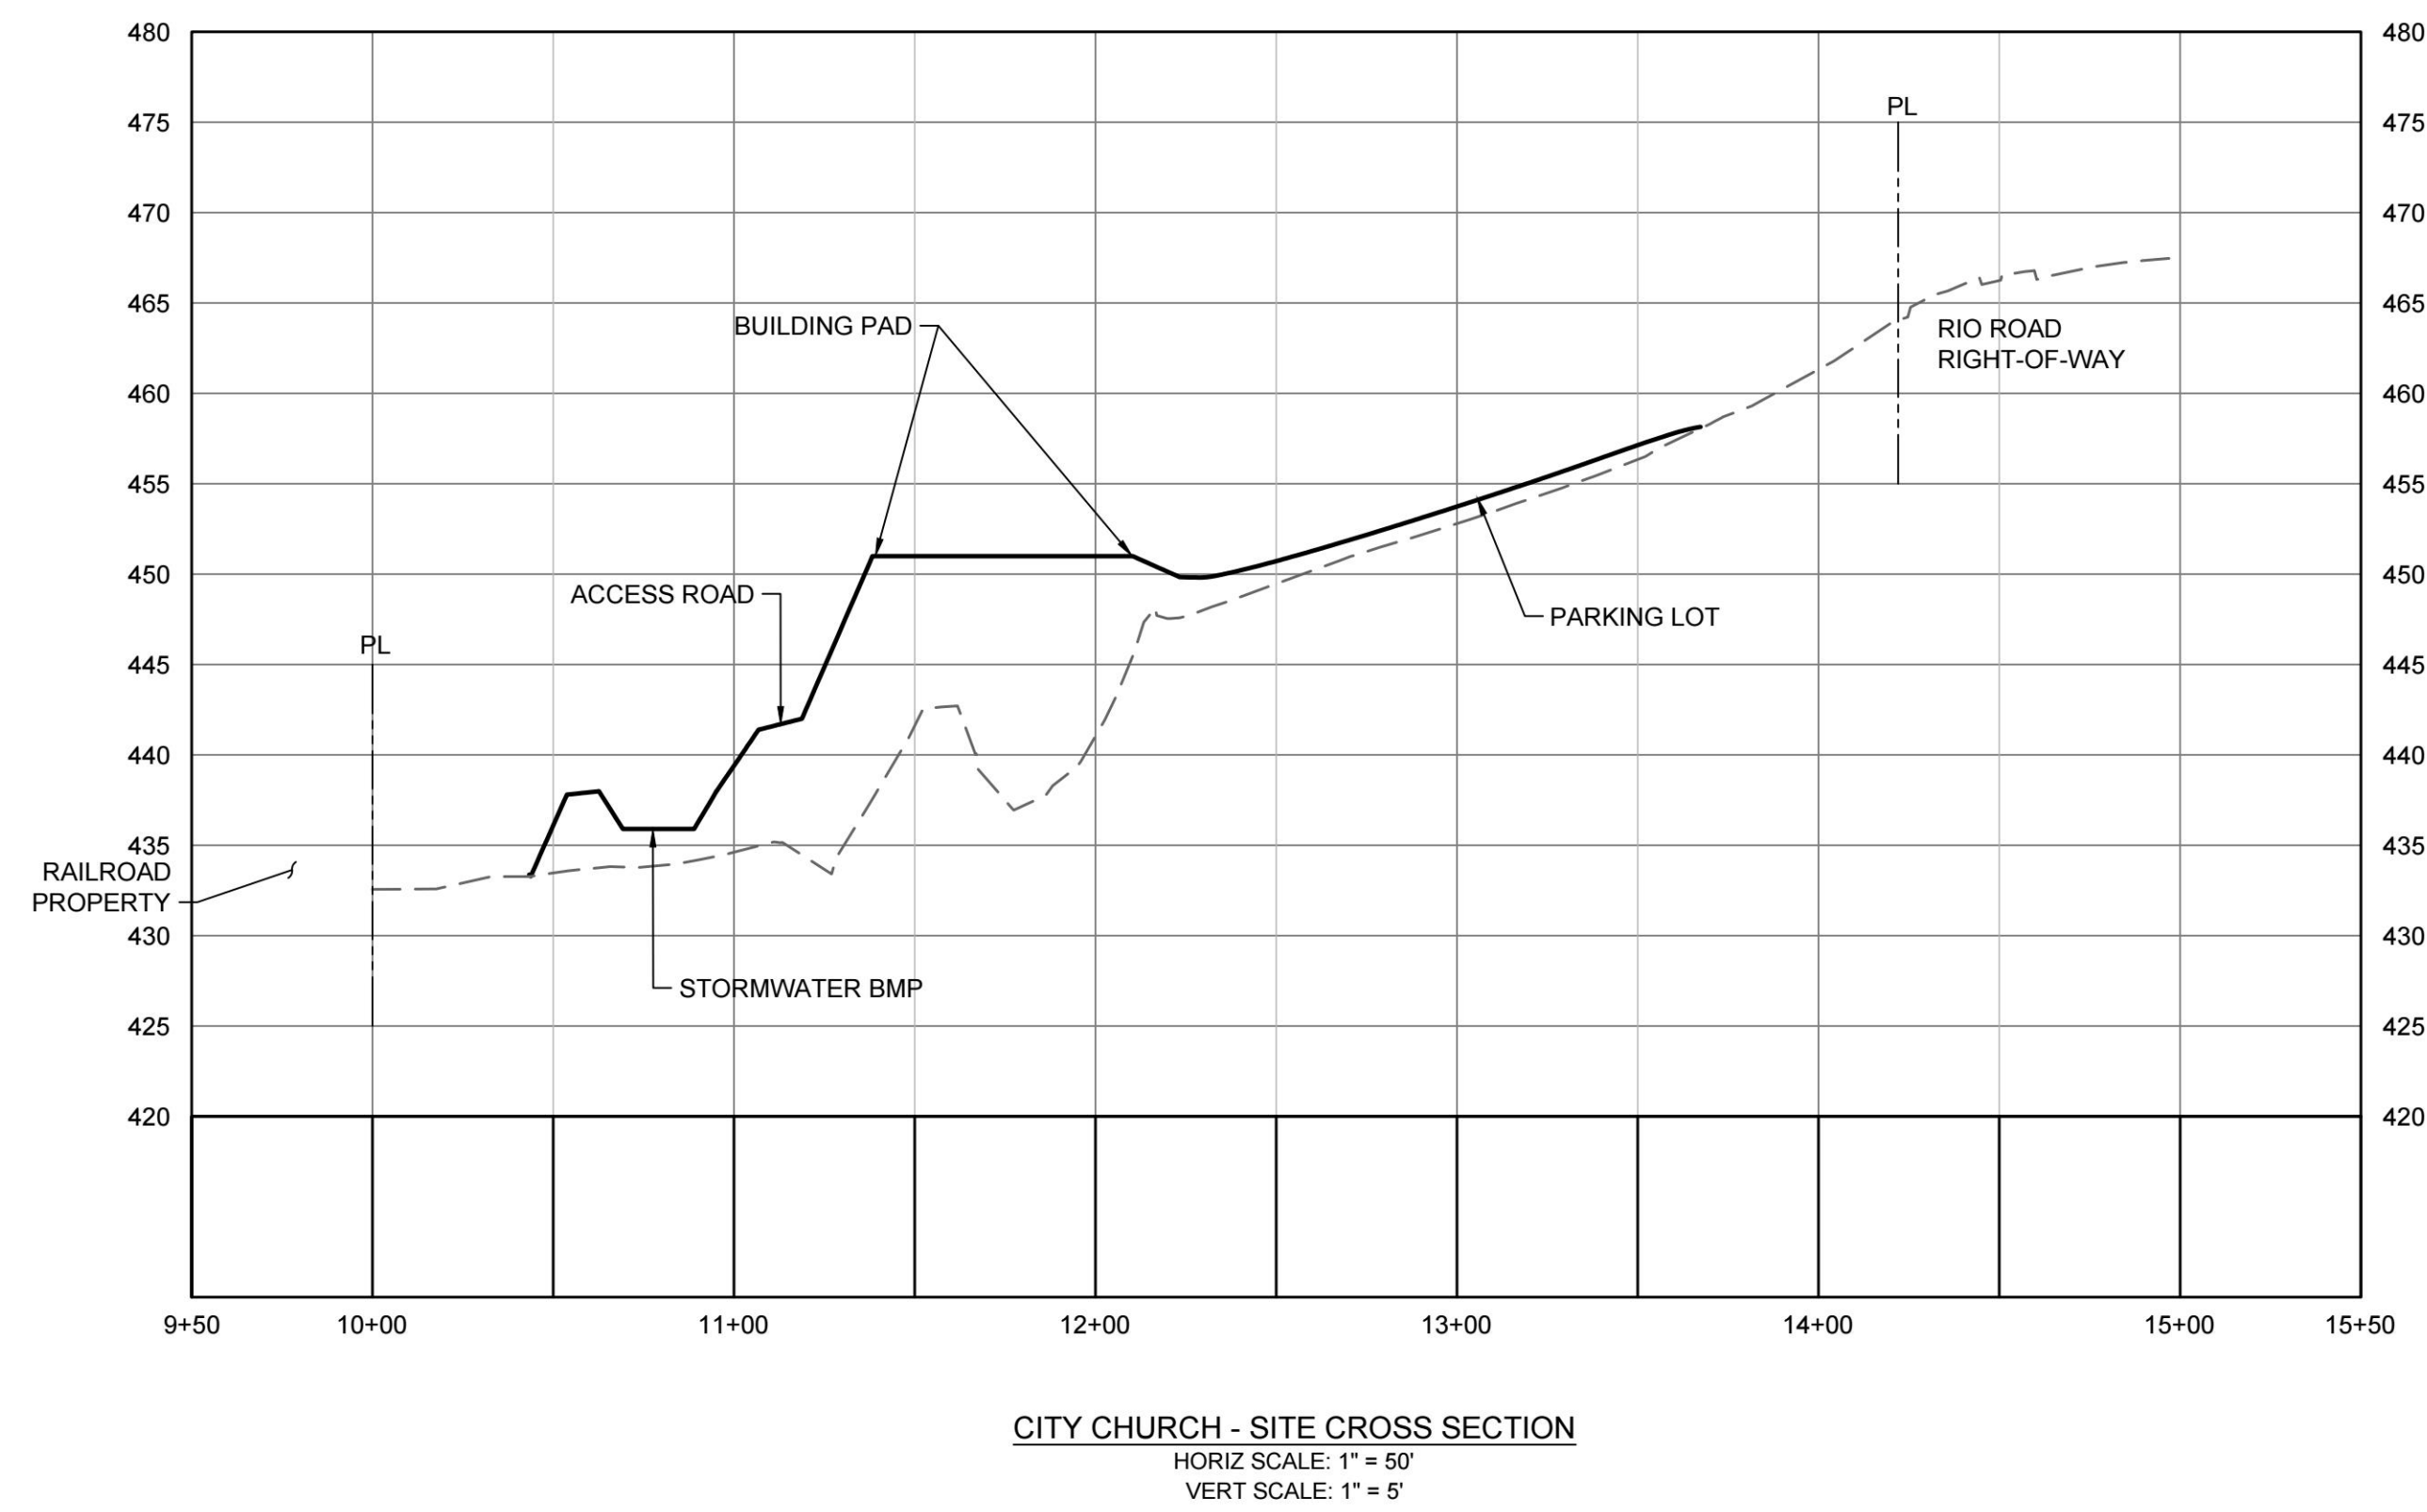The logo for the Timmons Group, featuring the company name in a bold, sans-serif font, followed by a graphic of several black dots of varying sizes arranged in a curved, upward-pointing arc.

CITY CHURCH MULTI-USE SPACE ADDITION

ALBEMARLE COUNTY, VA
SITE CROSS SECTION

JOB NO.
55351

SHEET NO.
C3.0

THIS DRAWING PREPARED AT THE
CHARLOTTESVILLE OFFICE
608 Preston Avenue, Suite 200 | Charlottesville, VA 22903
TEL 434.295.5624 FAX 434.295.8317 www.timmons.com

YOUR VISION ACHIEVED THROUGH OURS.

REVISION DESCRIPTION	REVISED PER COUNTY COMMENTS
----------------------	-----------------------------

DATE
5/16/202

R.vNieker

DESIGNED BY
R.vNiekerk

CHECKED BY
J. DENKO

SCALE
AS SHOW

These plans and associated documents are the exclusive property of TIMMONS GROUP and may not be reproduced in whole or in part and shall not be used for any purpose whatsoever, inclusive, but not limited to construction, bidding, and/or construction staking without the express written consent of TIMMONS GROUP.