


SIDEWALK AND PLANTING STRIP EXCEPTIONS EXHIBIT

ZMA2018-00019 May 2, 2019

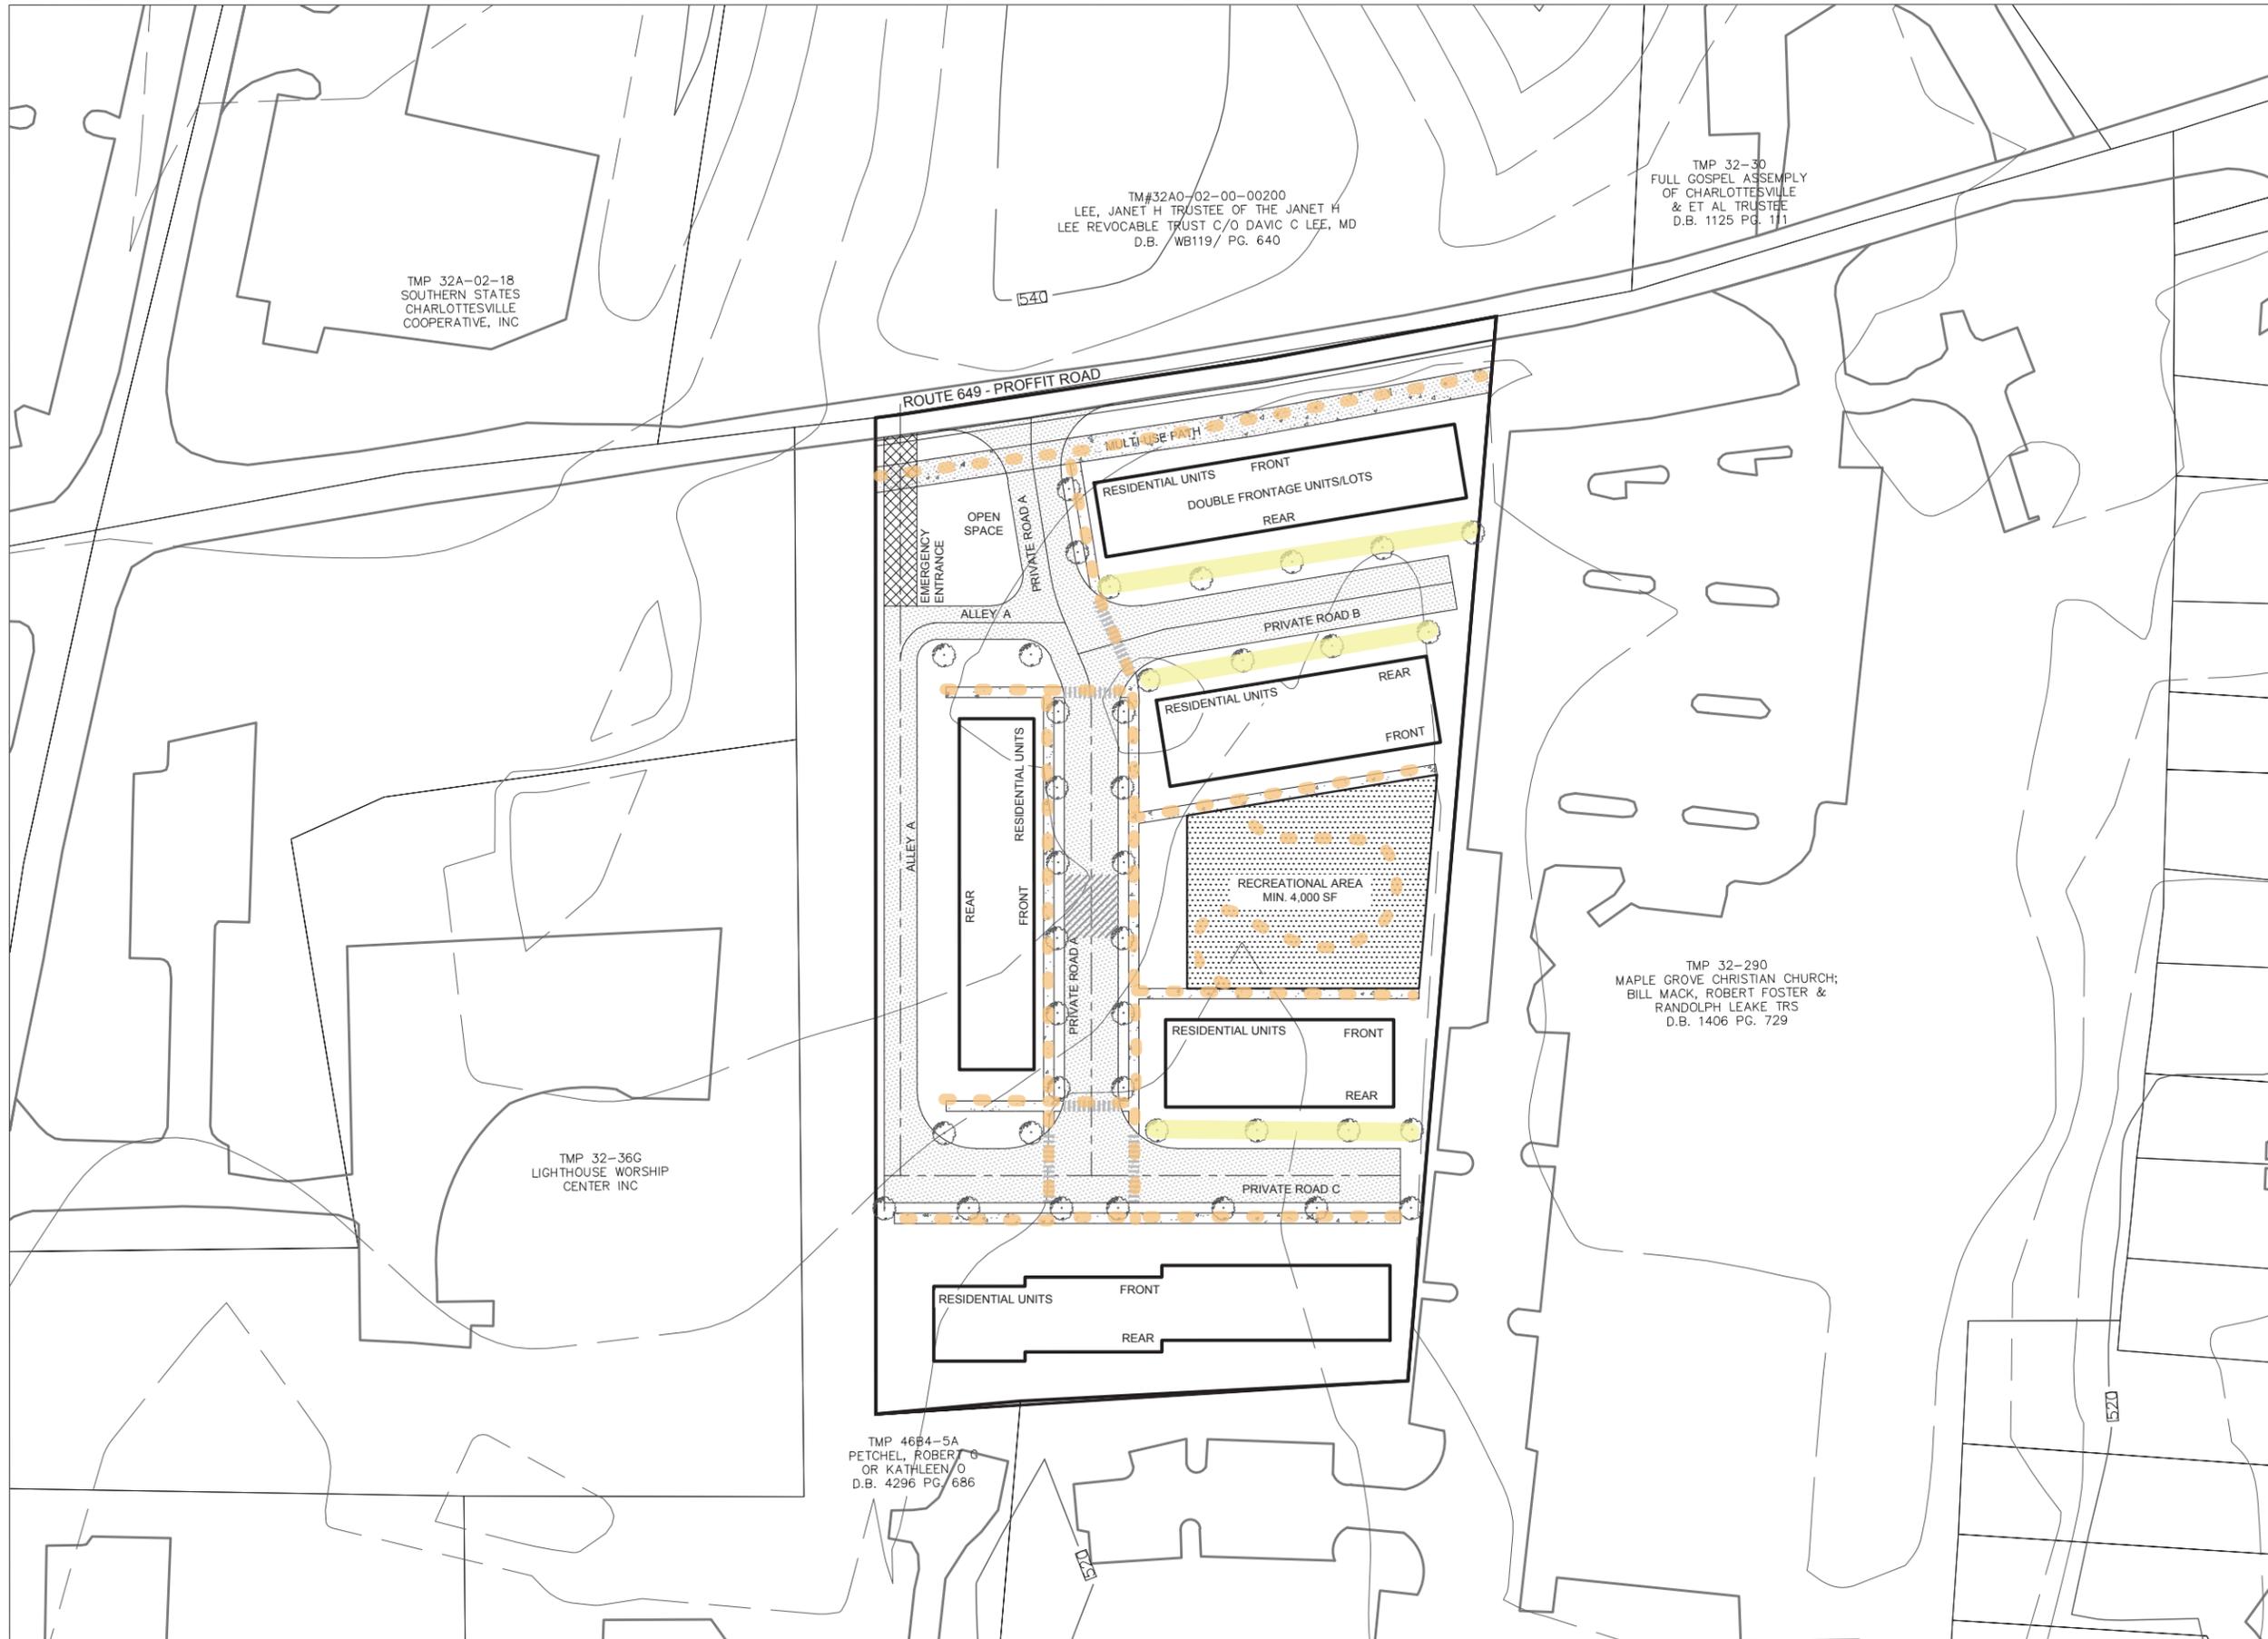

TMP 32A-02-18
SOUTHERN STATES
CHARLOTTESVILLE
COOPERATIVE, INC


TM#32A0-02-00-00200
LEE, JANET H TRUSTEE OF THE JANET H
LEE REVOCABLE TRUST C/O DAVIC C LEE, MD
D.B. WB119/ PG. 640

TMP 32-30
FULL GOSPEL ASSEMBLY
OF CHARLOTTESVILLE
& ET AL TRUSTEE
D.B. 1125 PG. 111

TMP 32-36G
LIGHTHOUSE WORSHIP
CENTER INC

TMP 32-290
MAPLE GROVE CHRISTIAN CHURCH;
BILL MACK, ROBERT FOSTER &
RANDOLPH LEAKE TRS
D.B. 1406 PG. 729

TMP 4684-5A
PETCHEL, ROBERT G
OR KATHLEEN O
D.B. 4296 PG. 686

 -  Sidewalk and Planting Strip Exception Areas
-  Pedestrian Network