


CONCEPT PLAN
CBI FOREST SCHOOL
SPECIAL USE PERMIT SP202400023
ALBEMARLE COUNTY, VIRGINIA



SUBMISSIONS/REVISIONS
3: 06/23/2025
2: 01/06/2025
1: 09/16/2024

LINE AND GRADE
Civil Engineering

C5.0

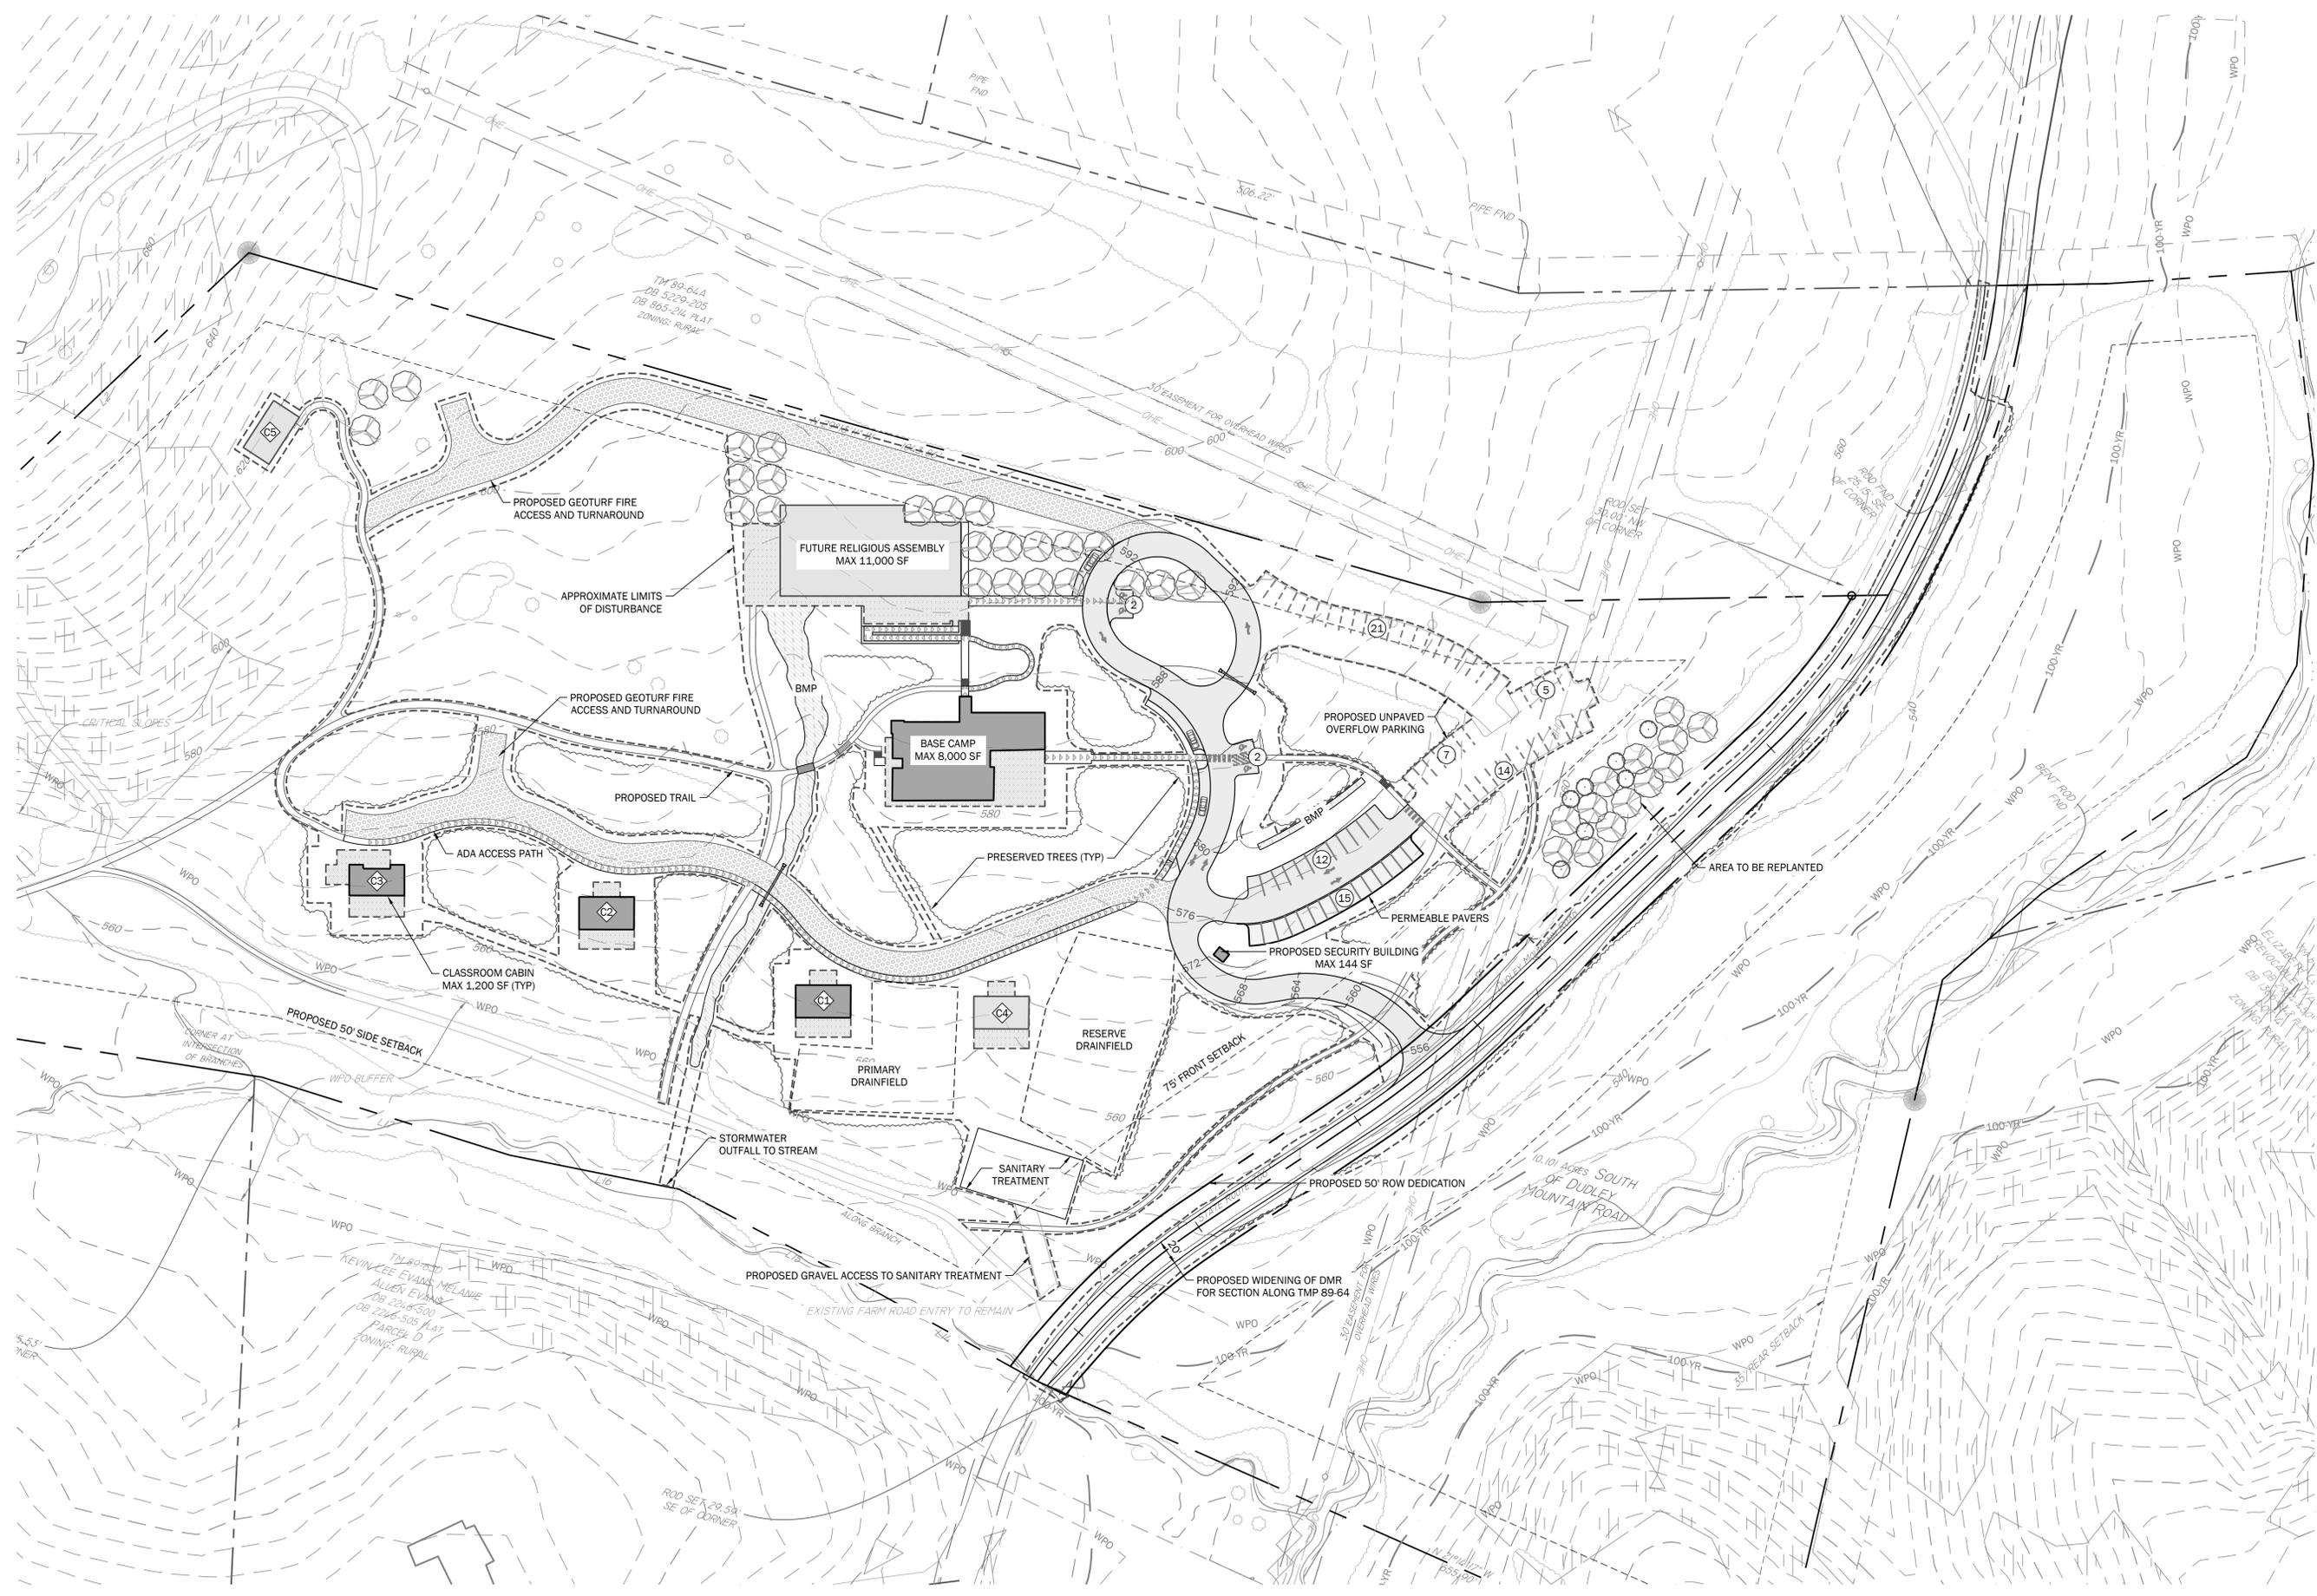

1 **CONCEPT PLAN**
1" = 60' 0" 60 120