
口 M TEST FIT FOR VETERINARY CLINIC 1758 WORTH PARK CHARLOTTESVILLE, VA PROJ NO: 20-003

TEST FIT **GROUND FLOOR** 

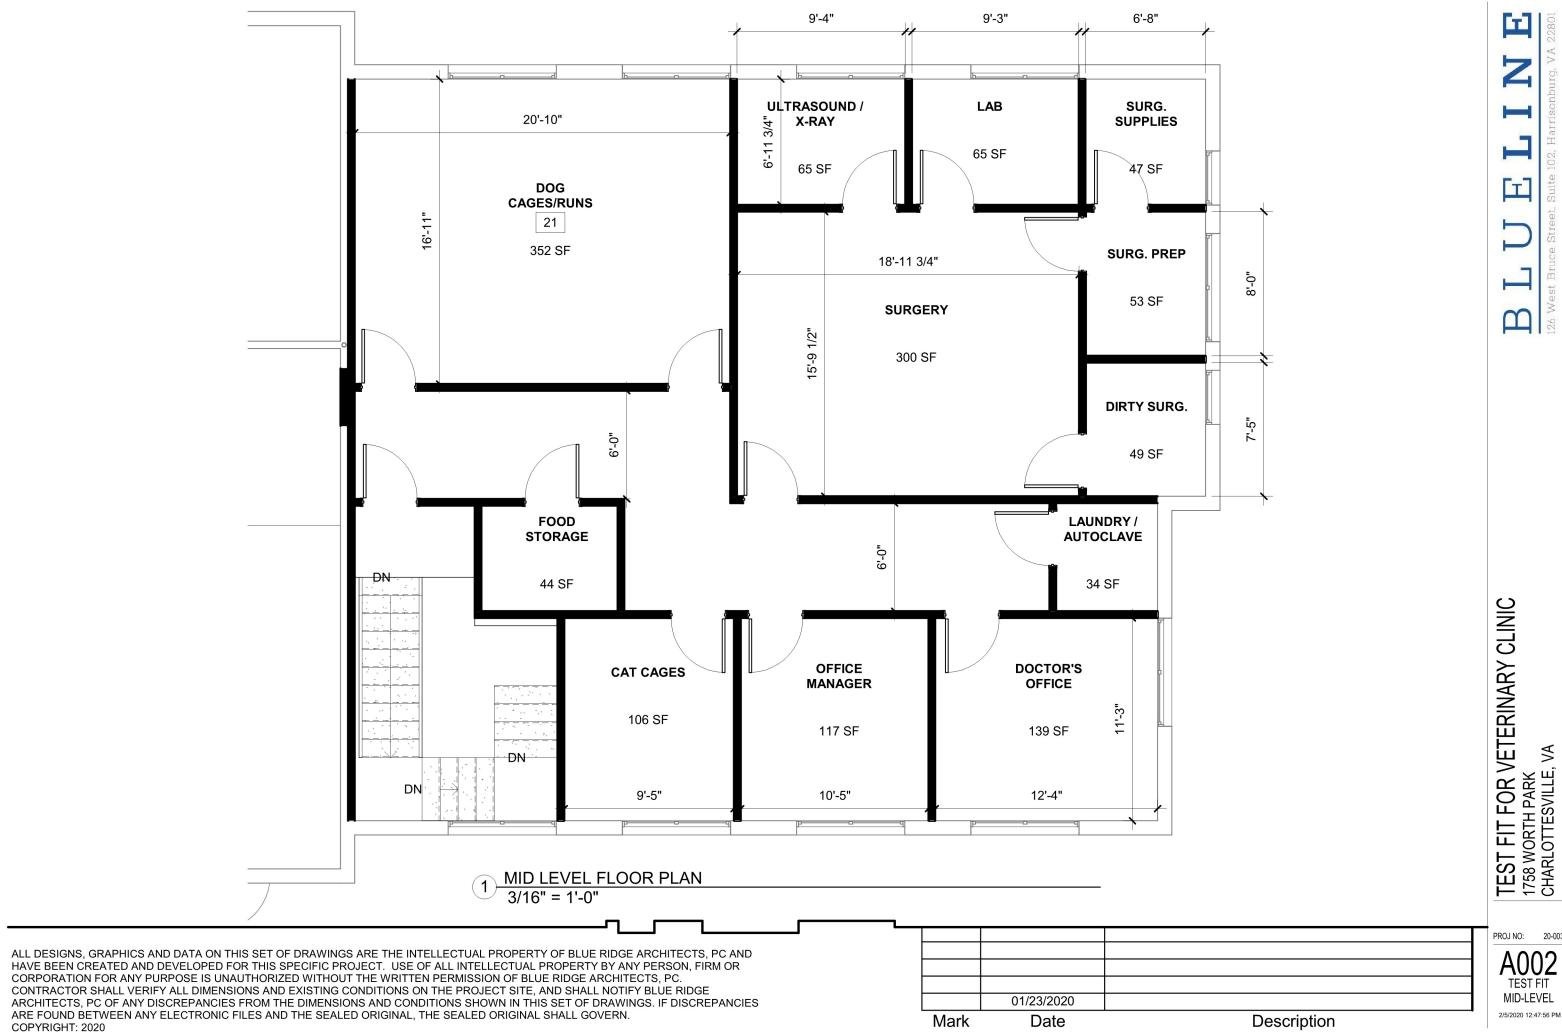

PROJ NO: 20-003 A002 TEST FIT MID-LEVEL