


SP202200019 KESWICK SCHOOL CONCEPT PLAN


- | PROPOSED DEVELOPMENT | |
|----------------------|---|
| 1. | NEW 8,455 SF ARTS CENTER |
| 2. | NEW 2,000 SF STORAGE BUILDING |
| 3. | REPLACE HORSE BARN WITH NEW 3,500 SF BARN |

NOTES

1. THE MAXIMUM ENROLLMENT SHALL NOT EXCEED THIRTY-FIVE (35) STUDENTS.
2. NO PROPOSED EXPANSIONS OR GRADING WILL BE ALLOWED IN THE WPO STREAM BUFFER.

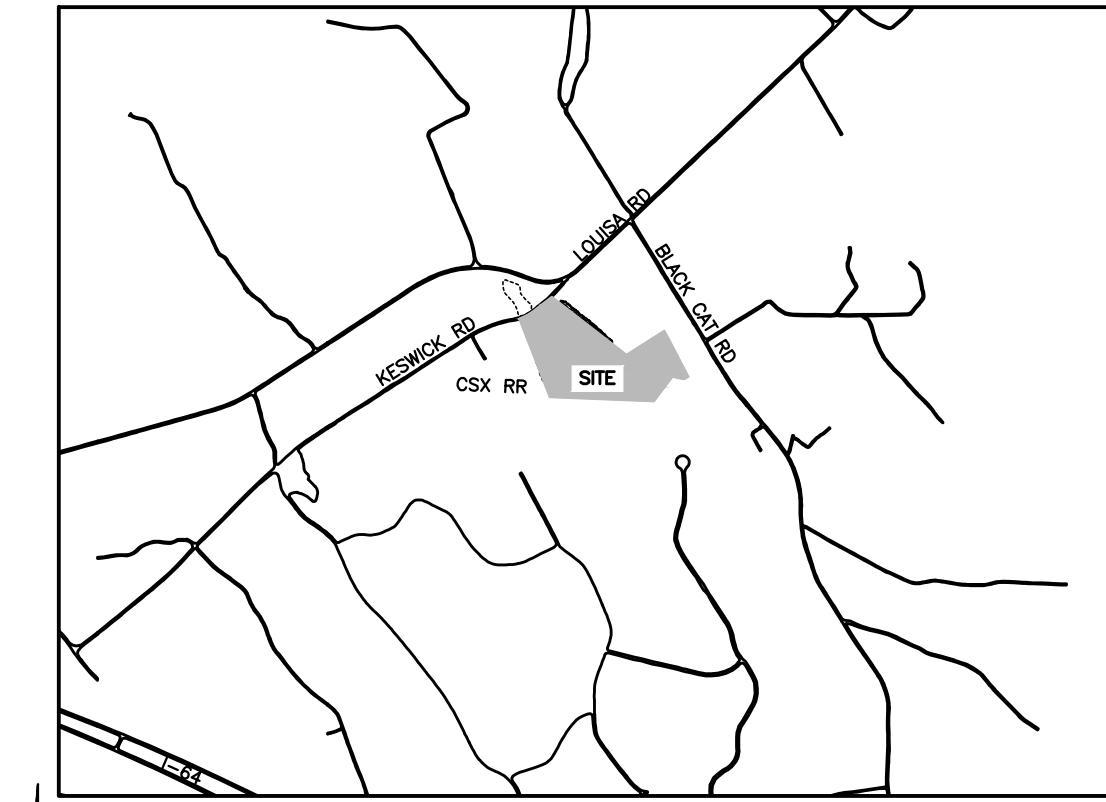

VICINITY MAP
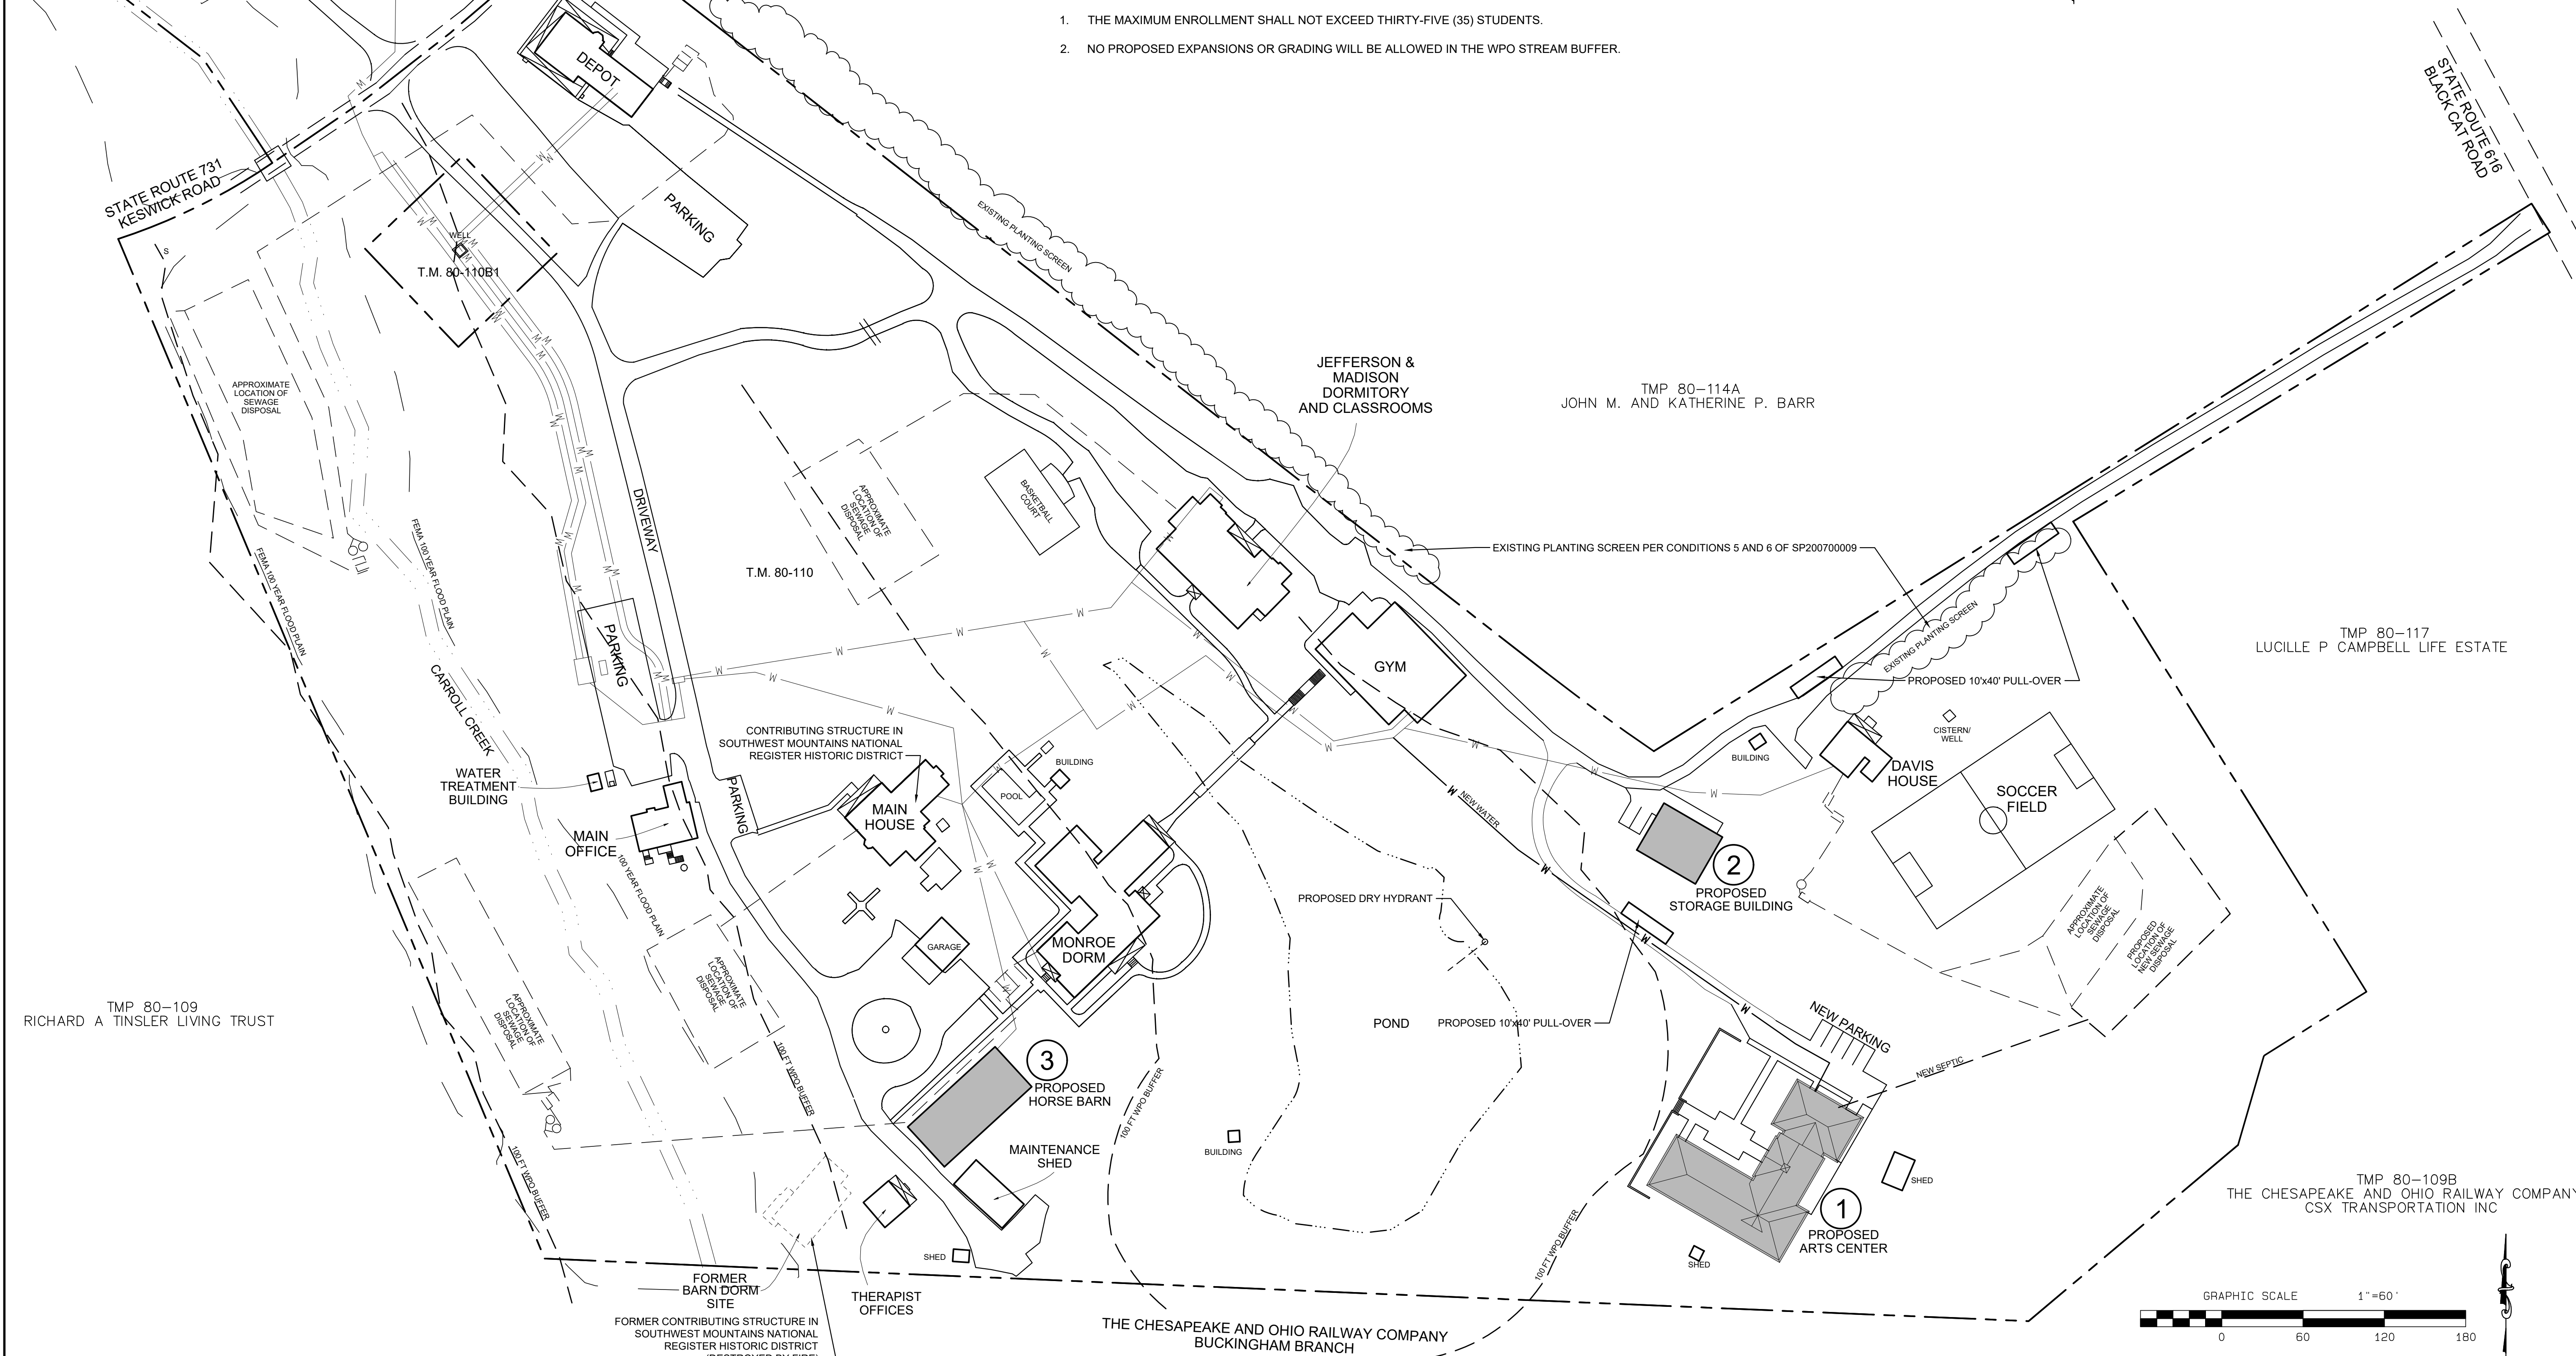
$$1'' = 2000'$$


B. Clark Gathright, LLC
100 10th St. NE Suite 200
CHARLOTTESVILLE, VIRGINIA
434-987-0294 cgathright@dga

SP202200019 Keswick School Concept Plan
505 Little Keswick Lane, Tax Map 80 Parcel 110
 Keswick Albemarle County, Virginia

Keswick, Albemarle County, Virginia

CONCEPT PLAN

REVISIONS:
09-26-2022

DATE:
07-18-2022

DRAWING NUMBER:
C-1.0
SHEET 1 OF 1