


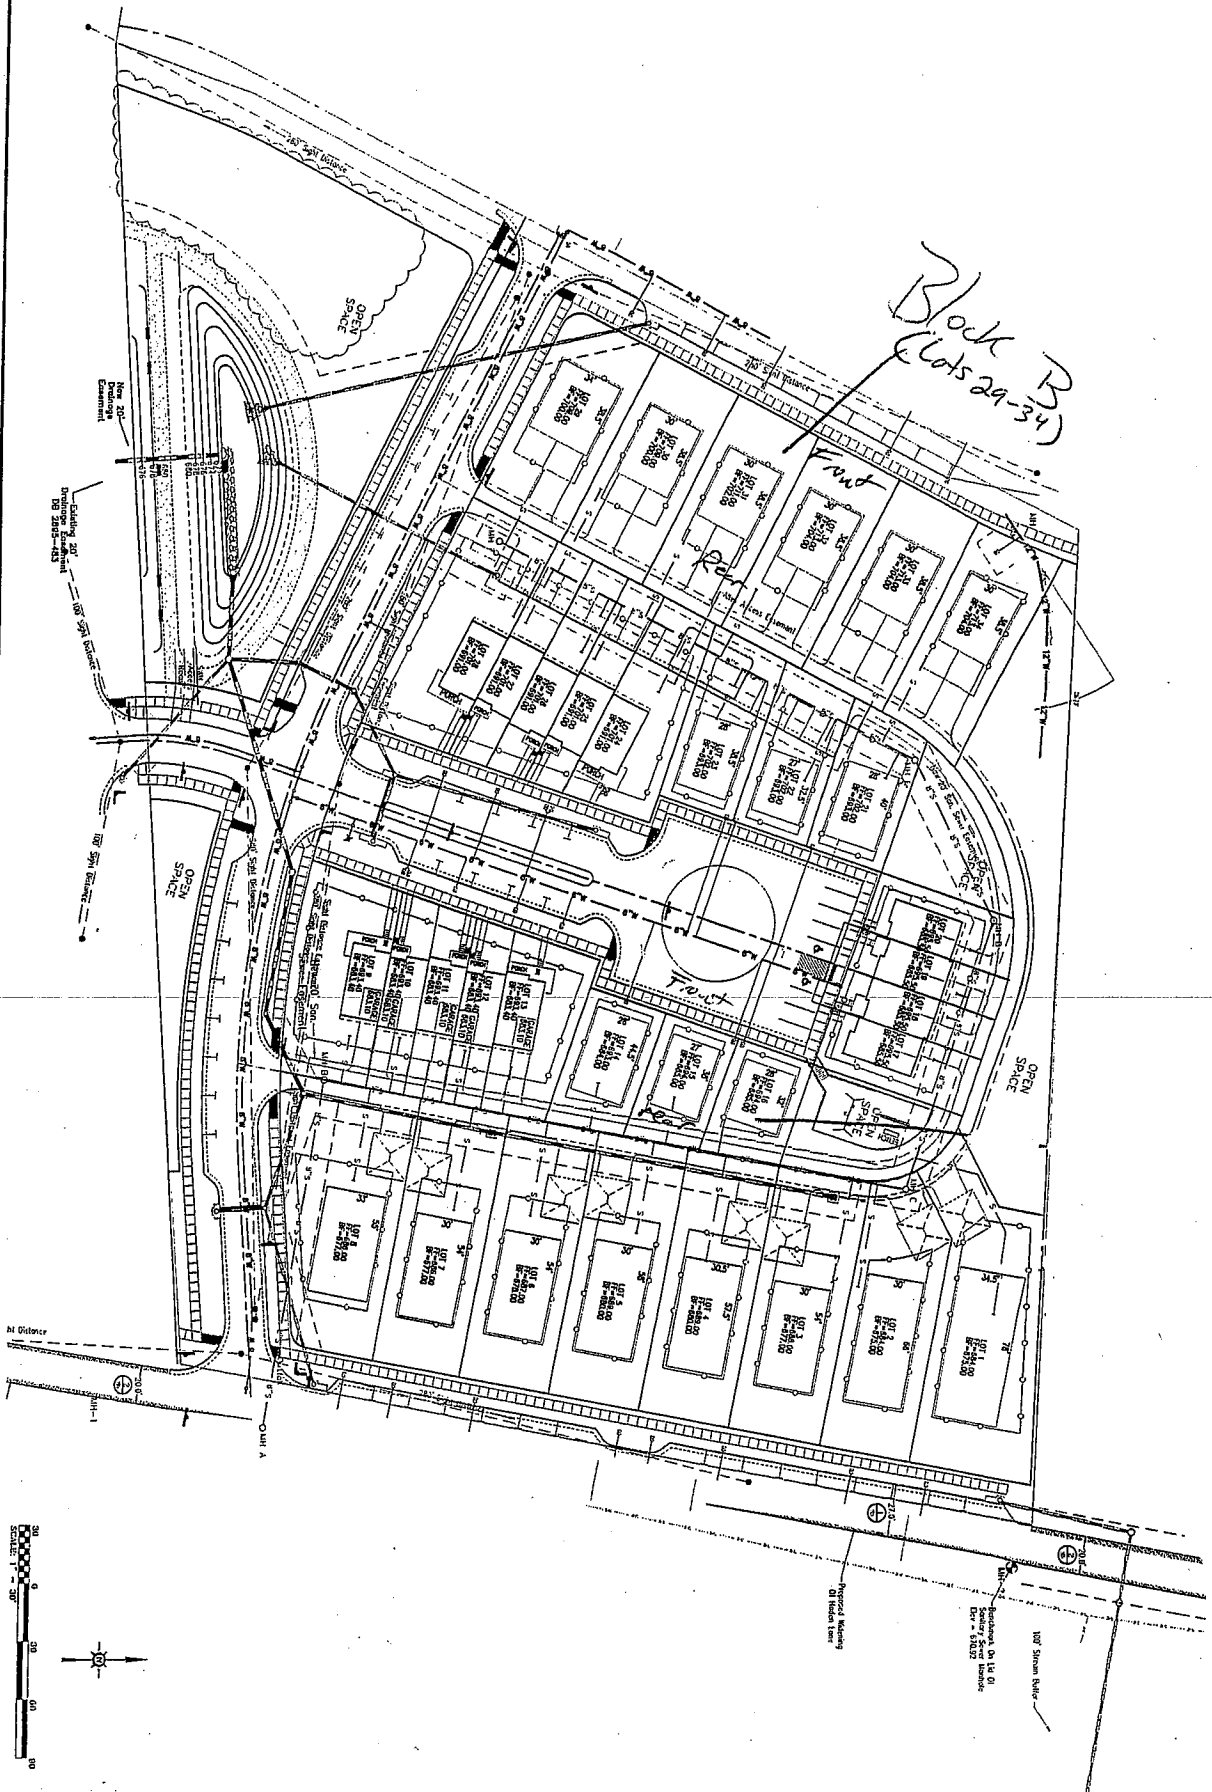

PROJECT TITLE: HADEN PLACE WHITE HALL DISTRICT, ALBEMARLE COUNTY, VIRGINIA		DRAWING TITLE: SINGLE FAMILY UNIT SITE EXHIBIT																									
REVISIONS <table border="1"> <thead> <tr> <th>NO.</th> <th>DESCRIPTION</th> <th>DATE</th> </tr> </thead> <tbody> <tr><td> </td><td> </td><td> </td></tr> <tr><td> </td><td> </td><td> </td></tr> <tr><td> </td><td> </td><td> </td></tr> </tbody> </table>		NO.	DESCRIPTION	DATE										REVISIONS <table border="1"> <thead> <tr> <th>NO.</th> <th>DESCRIPTION</th> <th>DATE</th> </tr>

DESIGNED BY: MWM		DRAWN BY: ARC																									
CHECKED BY: ARC		DATE: 08/12/22																									

EX1
 SHEET NO. 1 of 1

Dominion Engineering
175 South Peters Drive
 Charlottesville, VA 22911
 800.279.1141
 434.279.1141