


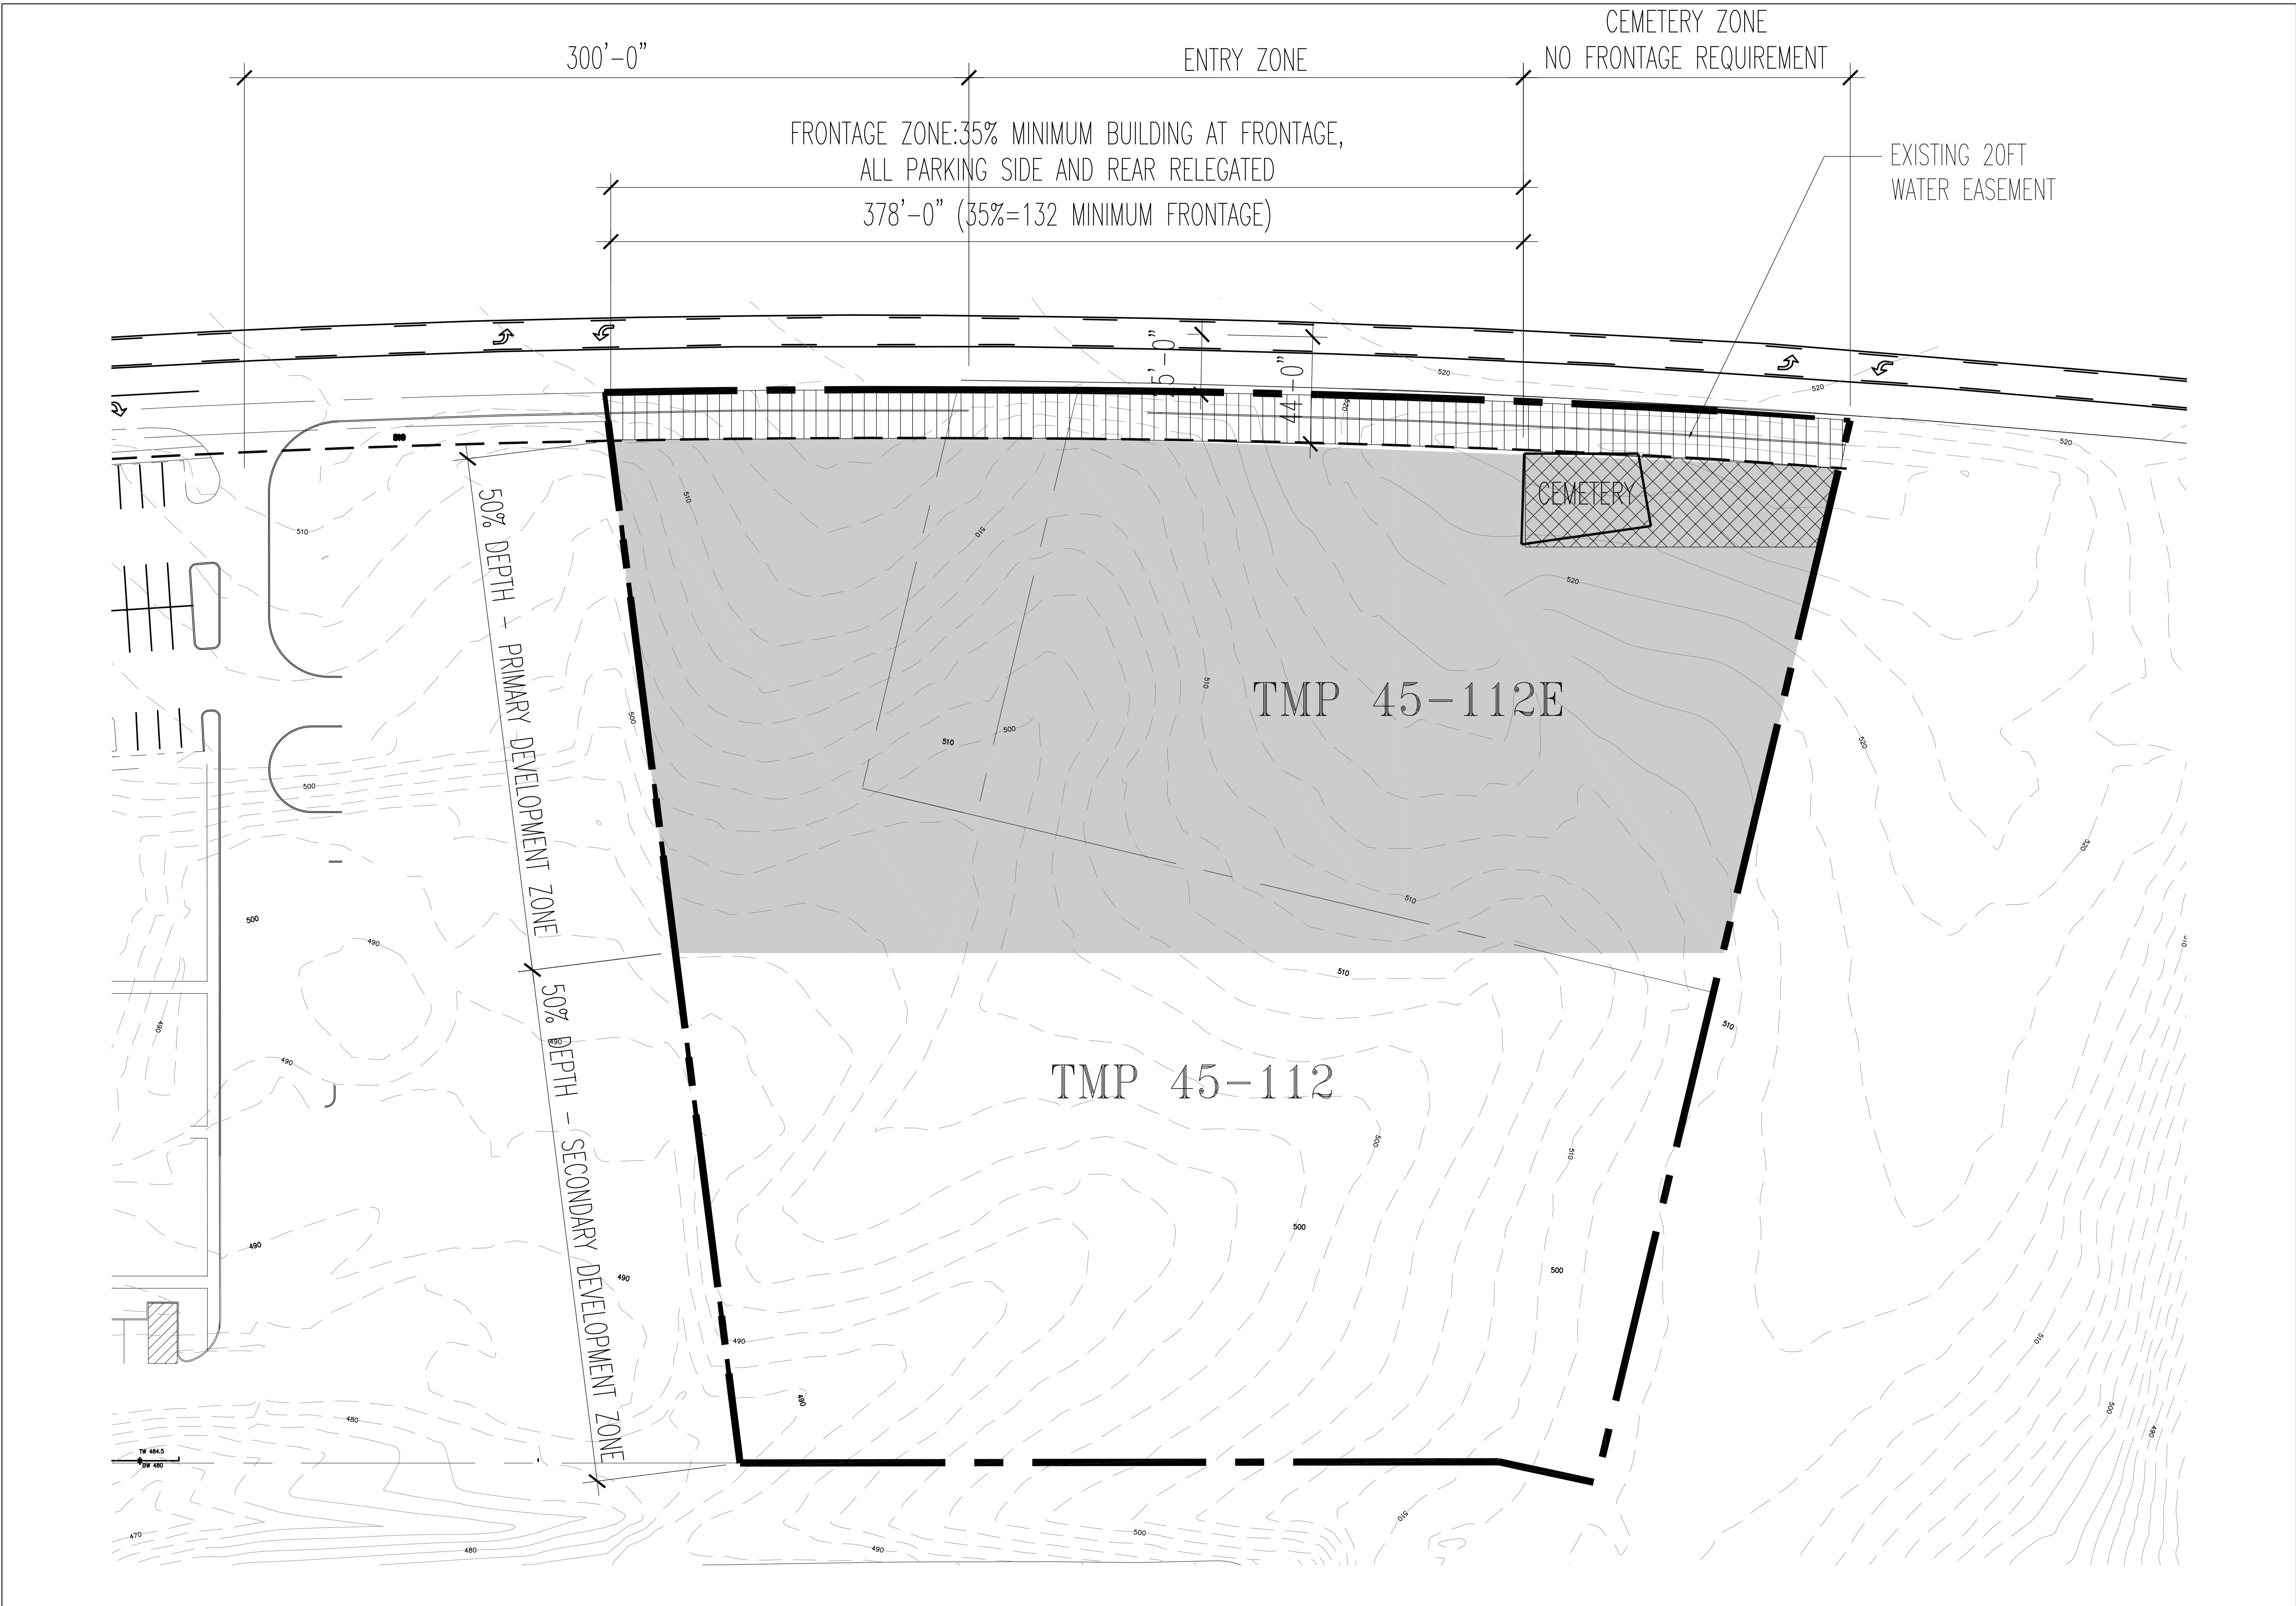

STONEKING VON STORCH  
ARCHITECTS

P.O. BOX 1332 CHARLOTTESVILLE, VIRGINIA 22902  
Voice 434.295.4204 Fax 434.295.6954 www.s-vs.com

These drawings are provided as instruments of service and shall remain the sole and exclusive property of Stoneking / von Storch Architects. These documents may not be copied or reproduced in whole, or in part, nor be transferred to any other person or firm without the express, written consent of Stoneking / von Storch Architects.  
Copyright Stoneking / von Storch 2014

3400  
BERKMAR

| DATE | CONSTRUCTION |
|------|--------------|
|      |              |
|      |              |
| DATE | PRE-CONSTRUCTION |
|------|------------------|
|      |                  |
|      |                  |
JOB NO. -

SHEET NO.

SP-1