




ROUDABUSH, GALE & ASSOC., Inc.
 ENGINEERS, SURVEYORS & LAND PLANNERS
 A PROFESSIONAL CORPORATION *Serving Virginia Since 1956*



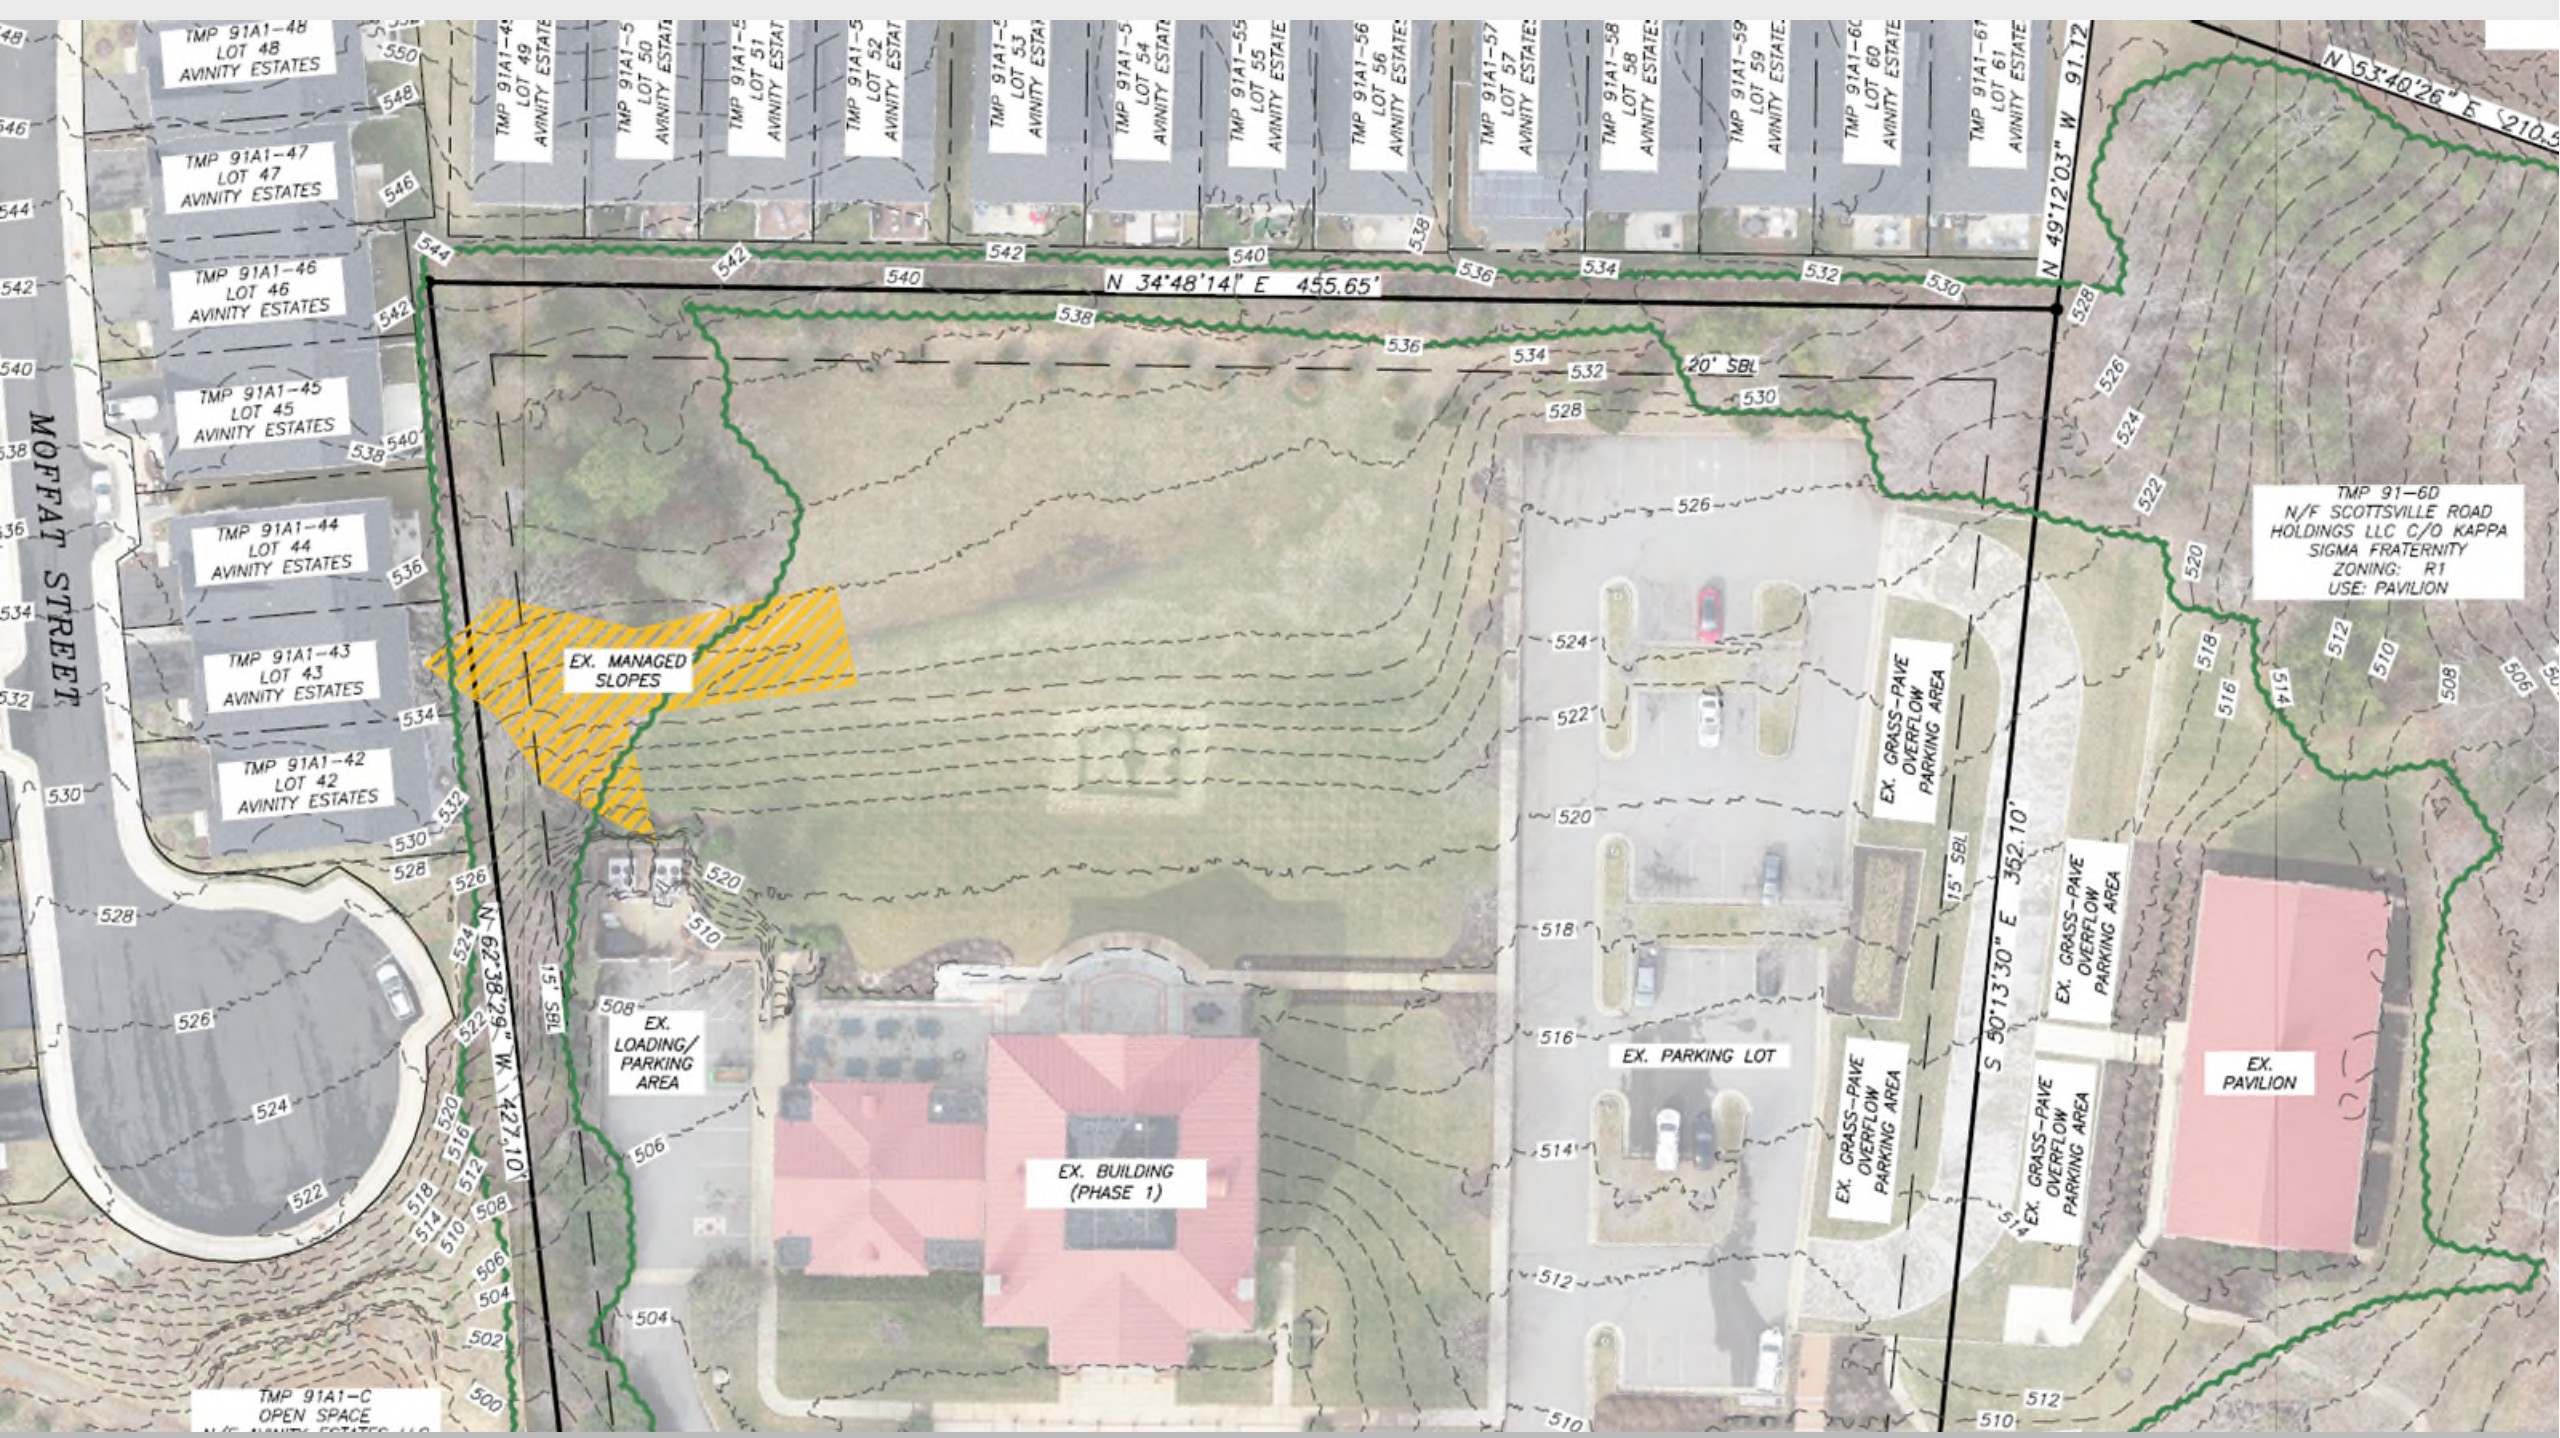

TMP 91A1-48
LOT 48
AVINITY ESTATES

TMP 91A1-47
LOT 47
AVINITY ESTATES

TMP 91A1-46
LOT 46
AVINITY ESTATES

TMP 91A1-45
LOT 45
AVINITY ESTATES

TMP 91A1-44
LOT 44
AVINITY ESTATES

TMP 91A1-43
LOT 43
AVINITY ESTATES

TMP 91A1-42
LOT 42
AVINITY ESTATES

TMP 91A1-49
LOT 49
AVINITY ESTATE

TMP 91A1-50
LOT 50
AVINITY ESTATE

TMP 91A1-51
LOT 51
AVINITY ESTATE

TMP 91A1-52
LOT 52
AVINITY ESTATE

TMP 91A1-53
LOT 53
AVINITY ESTATE

TMP 91A1-54
LOT 54
AVINITY ESTATE

TMP 91A1-55
LOT 55
AVINITY ESTATE

TMP 91A1-56
LOT 56
AVINITY ESTATE

TMP 91A1-57
LOT 57
AVINITY ESTATE

TMP 91A1-58
LOT 58
AVINITY ESTATE

TMP 91A1-59
LOT 59
AVINITY ESTATE

TMP 91A1-60
LOT 60
AVINITY ESTATE

TMP 91A1-61
LOT 61
AVINITY ESTATE

TMP 91-60
N/F SCOTTVILLE ROAD
HOLDINGS LLC C/O KAPPA
SIGMA FRATERNITY
ZONING: R1
USE: PAVILION

EX. MANAGED
SLOPES

EX.
LOADING/
PARKING
AREA

EX. BUILDING
(PHASE 1)

EX. PARKING LOT

EX. GRASS-PAVE
OVERFLOW
PARKING AREA

EX. GRASS-PAVE
OVERFLOW
PARKING AREA

EX. GRASS-PAVE
OVERFLOW
PARKING AREA

EX.
PAVILION

MOFFAT STREET

N 49°12'03" W 91.12'

N 34°48'14" E 455.65'

20' SBL

15' SBL

N 62°38'29" W 127.10'

S 90°13'30" E 362.10'


N 53°40'26" E 210.5'

TMP 91A1-C
OPEN SPACE
AVINITY ESTATES




ROUDABUSH, GALE & ASSOC., Inc.
 ENGINEERS, SURVEYORS & LAND PLANNERS
 A PROFESSIONAL CORPORATION Serving Virginia Since 1956



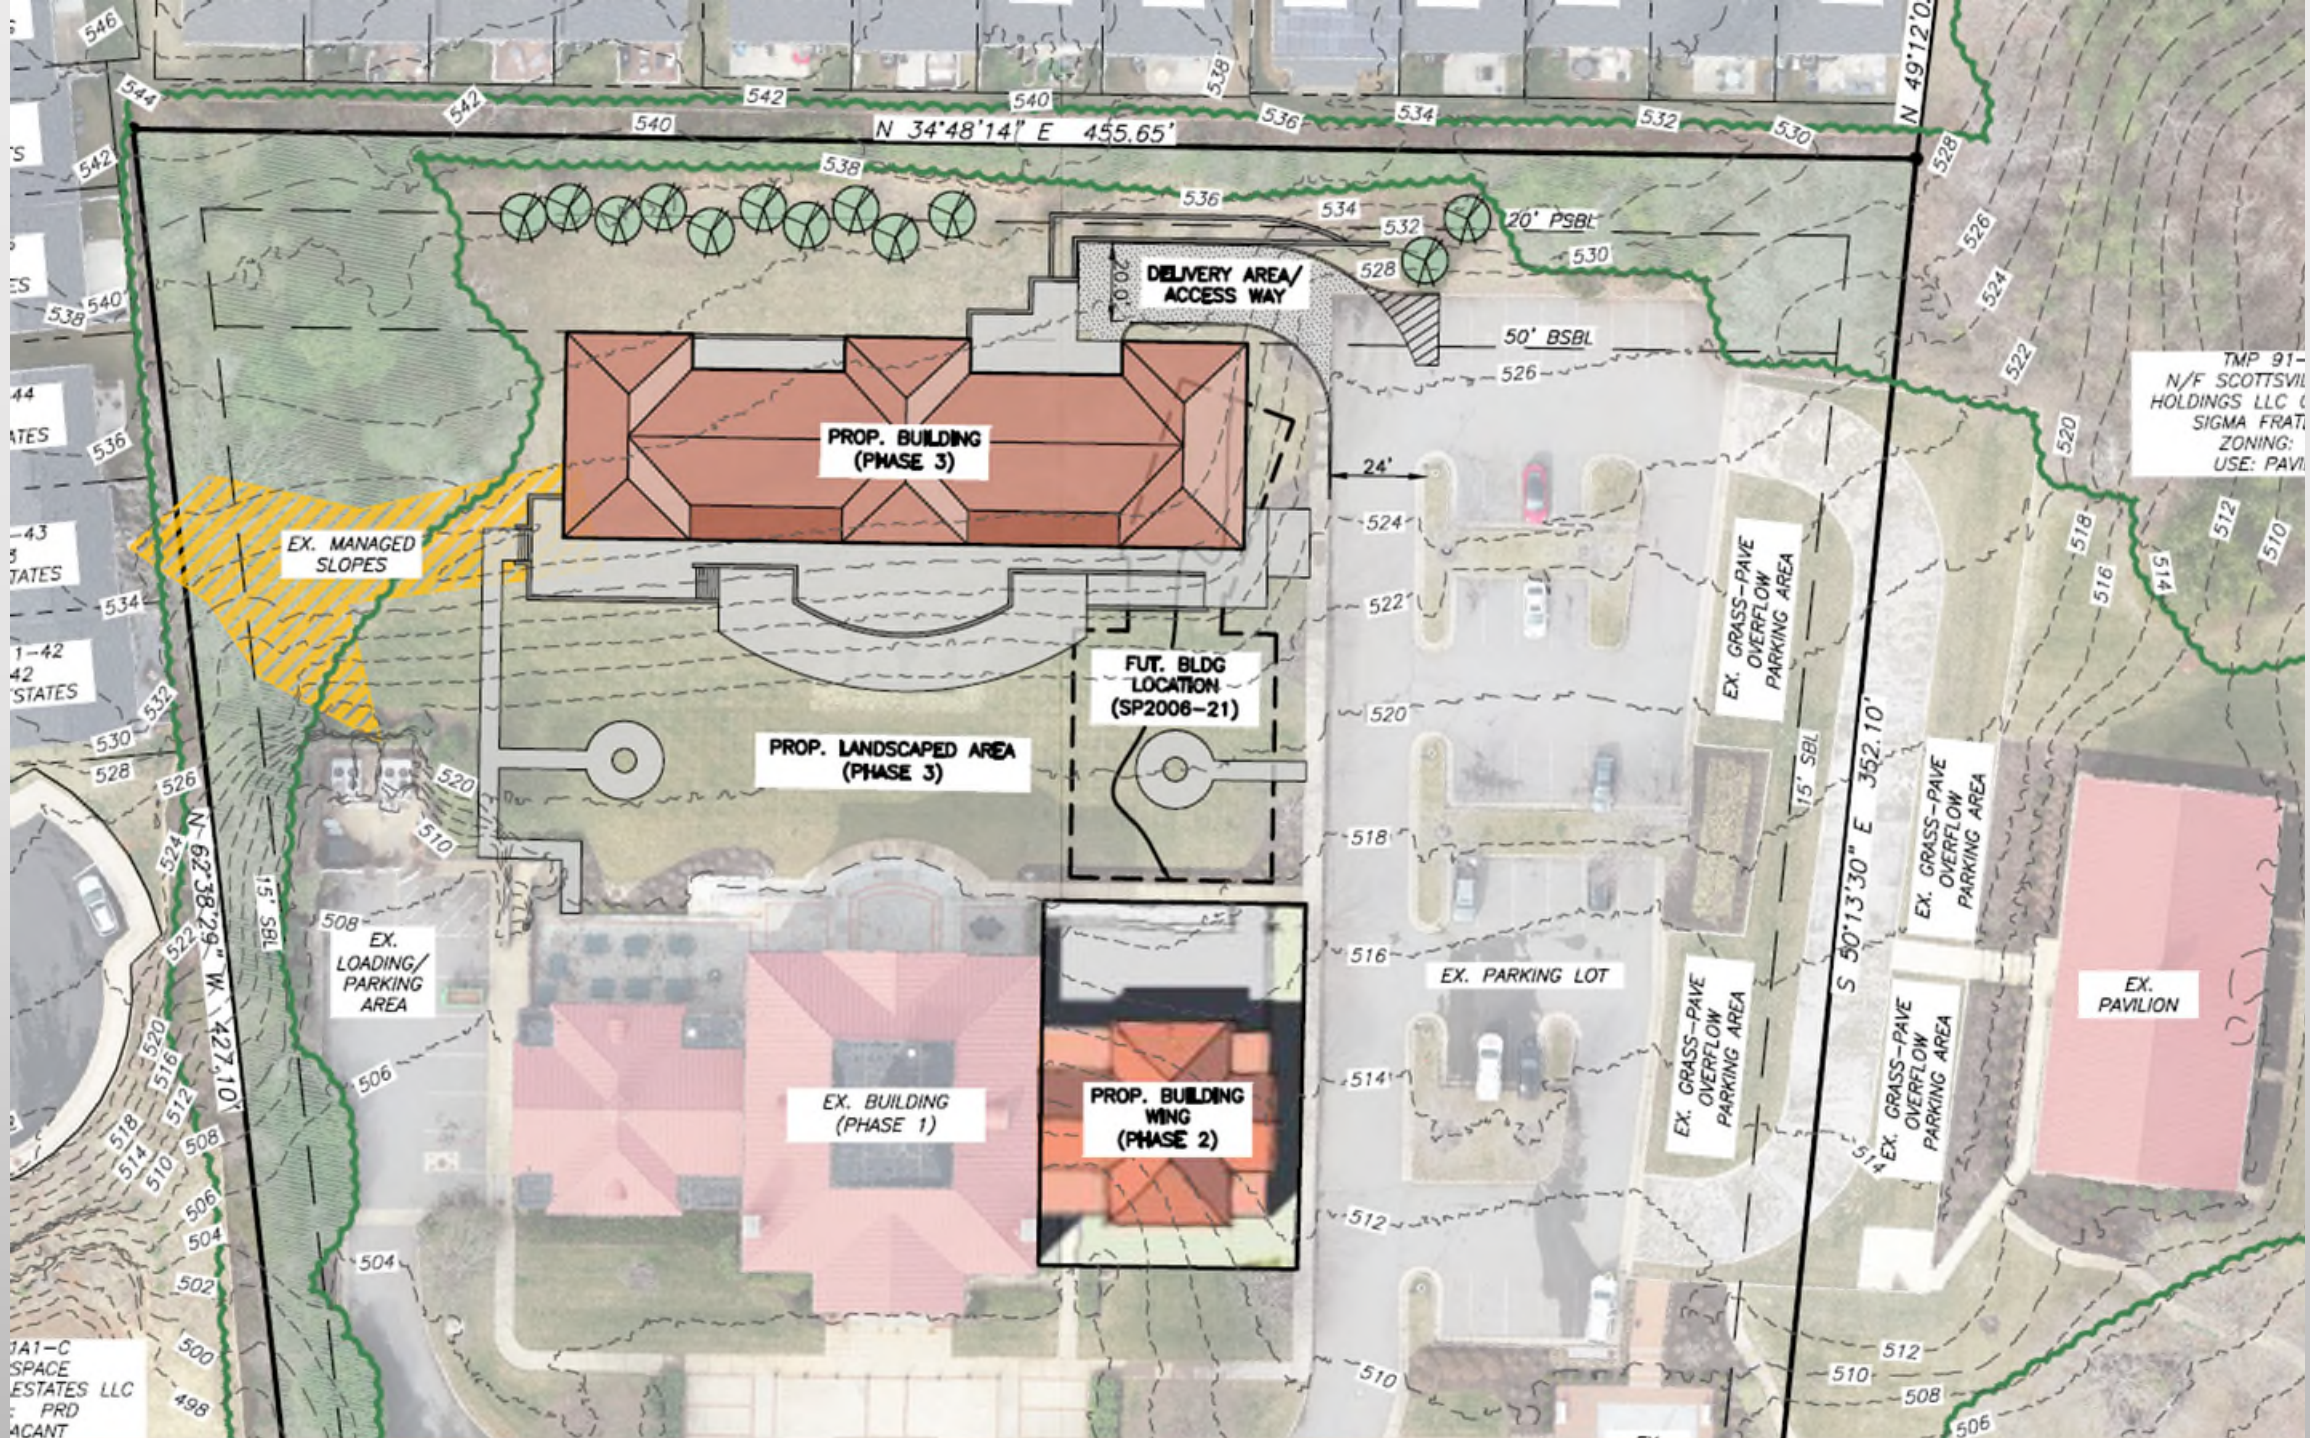


TMP 91-
N/F SCOTTSVILLE
HOLDINGS LLC
SIGMA FRAT.
ZONING:
USE: PAVILION

1A1-C
SPACE
ESTATES LLC
PRD
ACANT

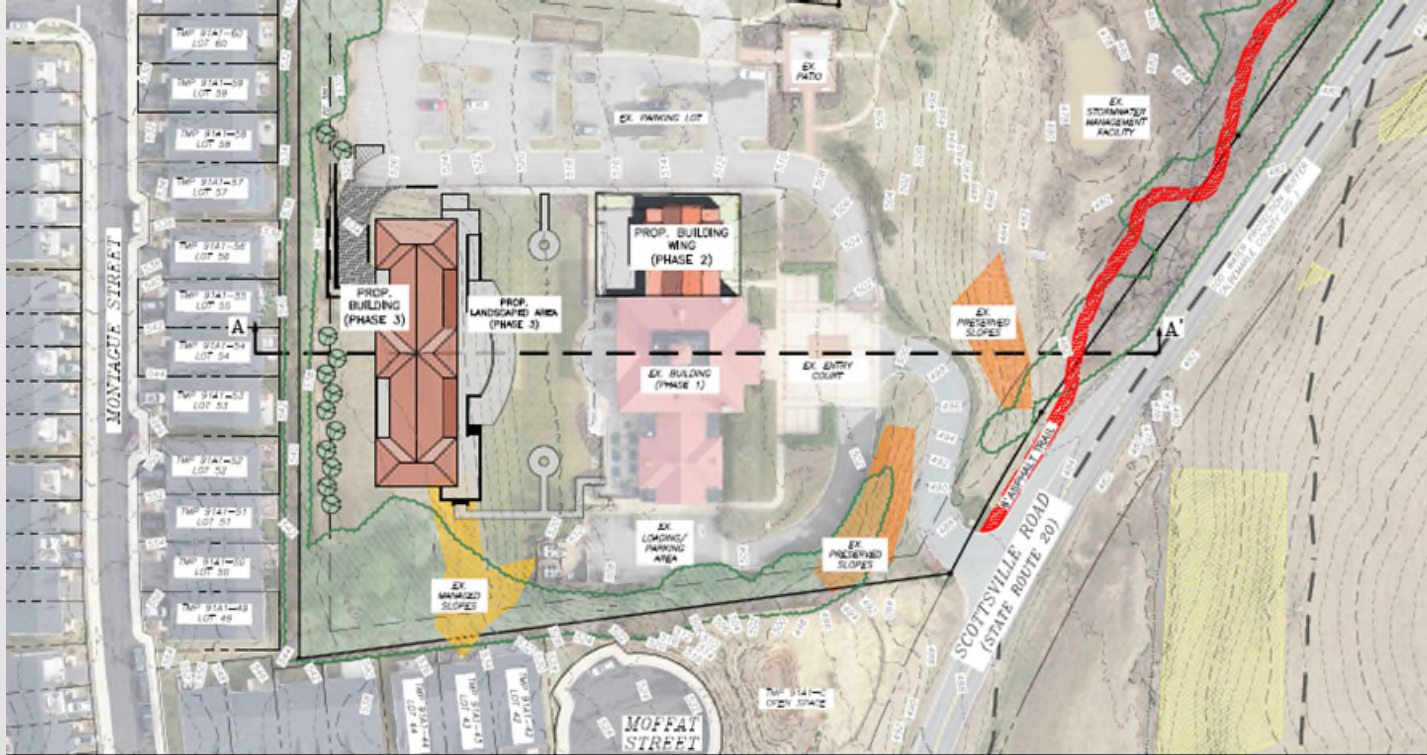



CR

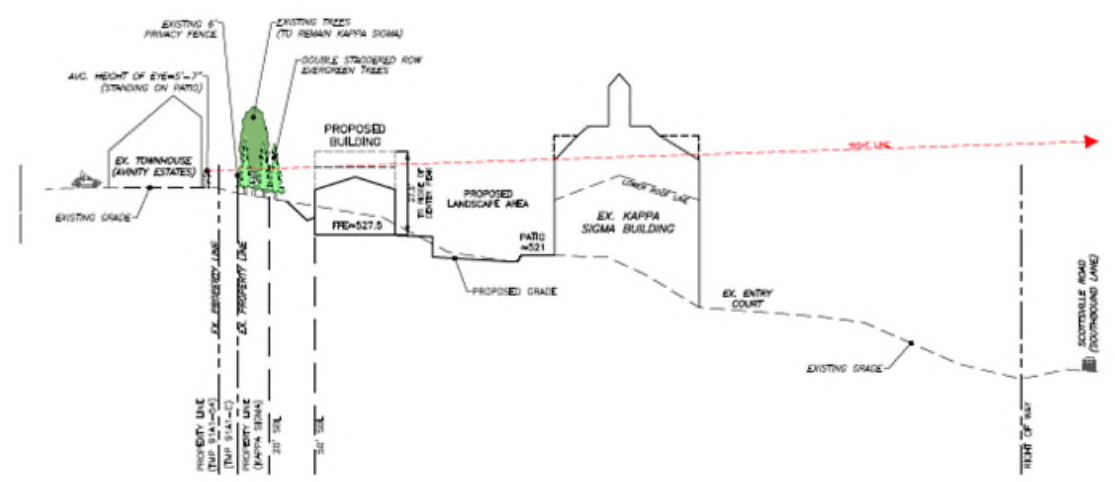

ROUDABUSH, GALE & ASSOC., Inc.
ENGINEERS, SURVEYORS & LAND PLANNERS
A PROFESSIONAL CORPORATION Serving Virginia Since 1956



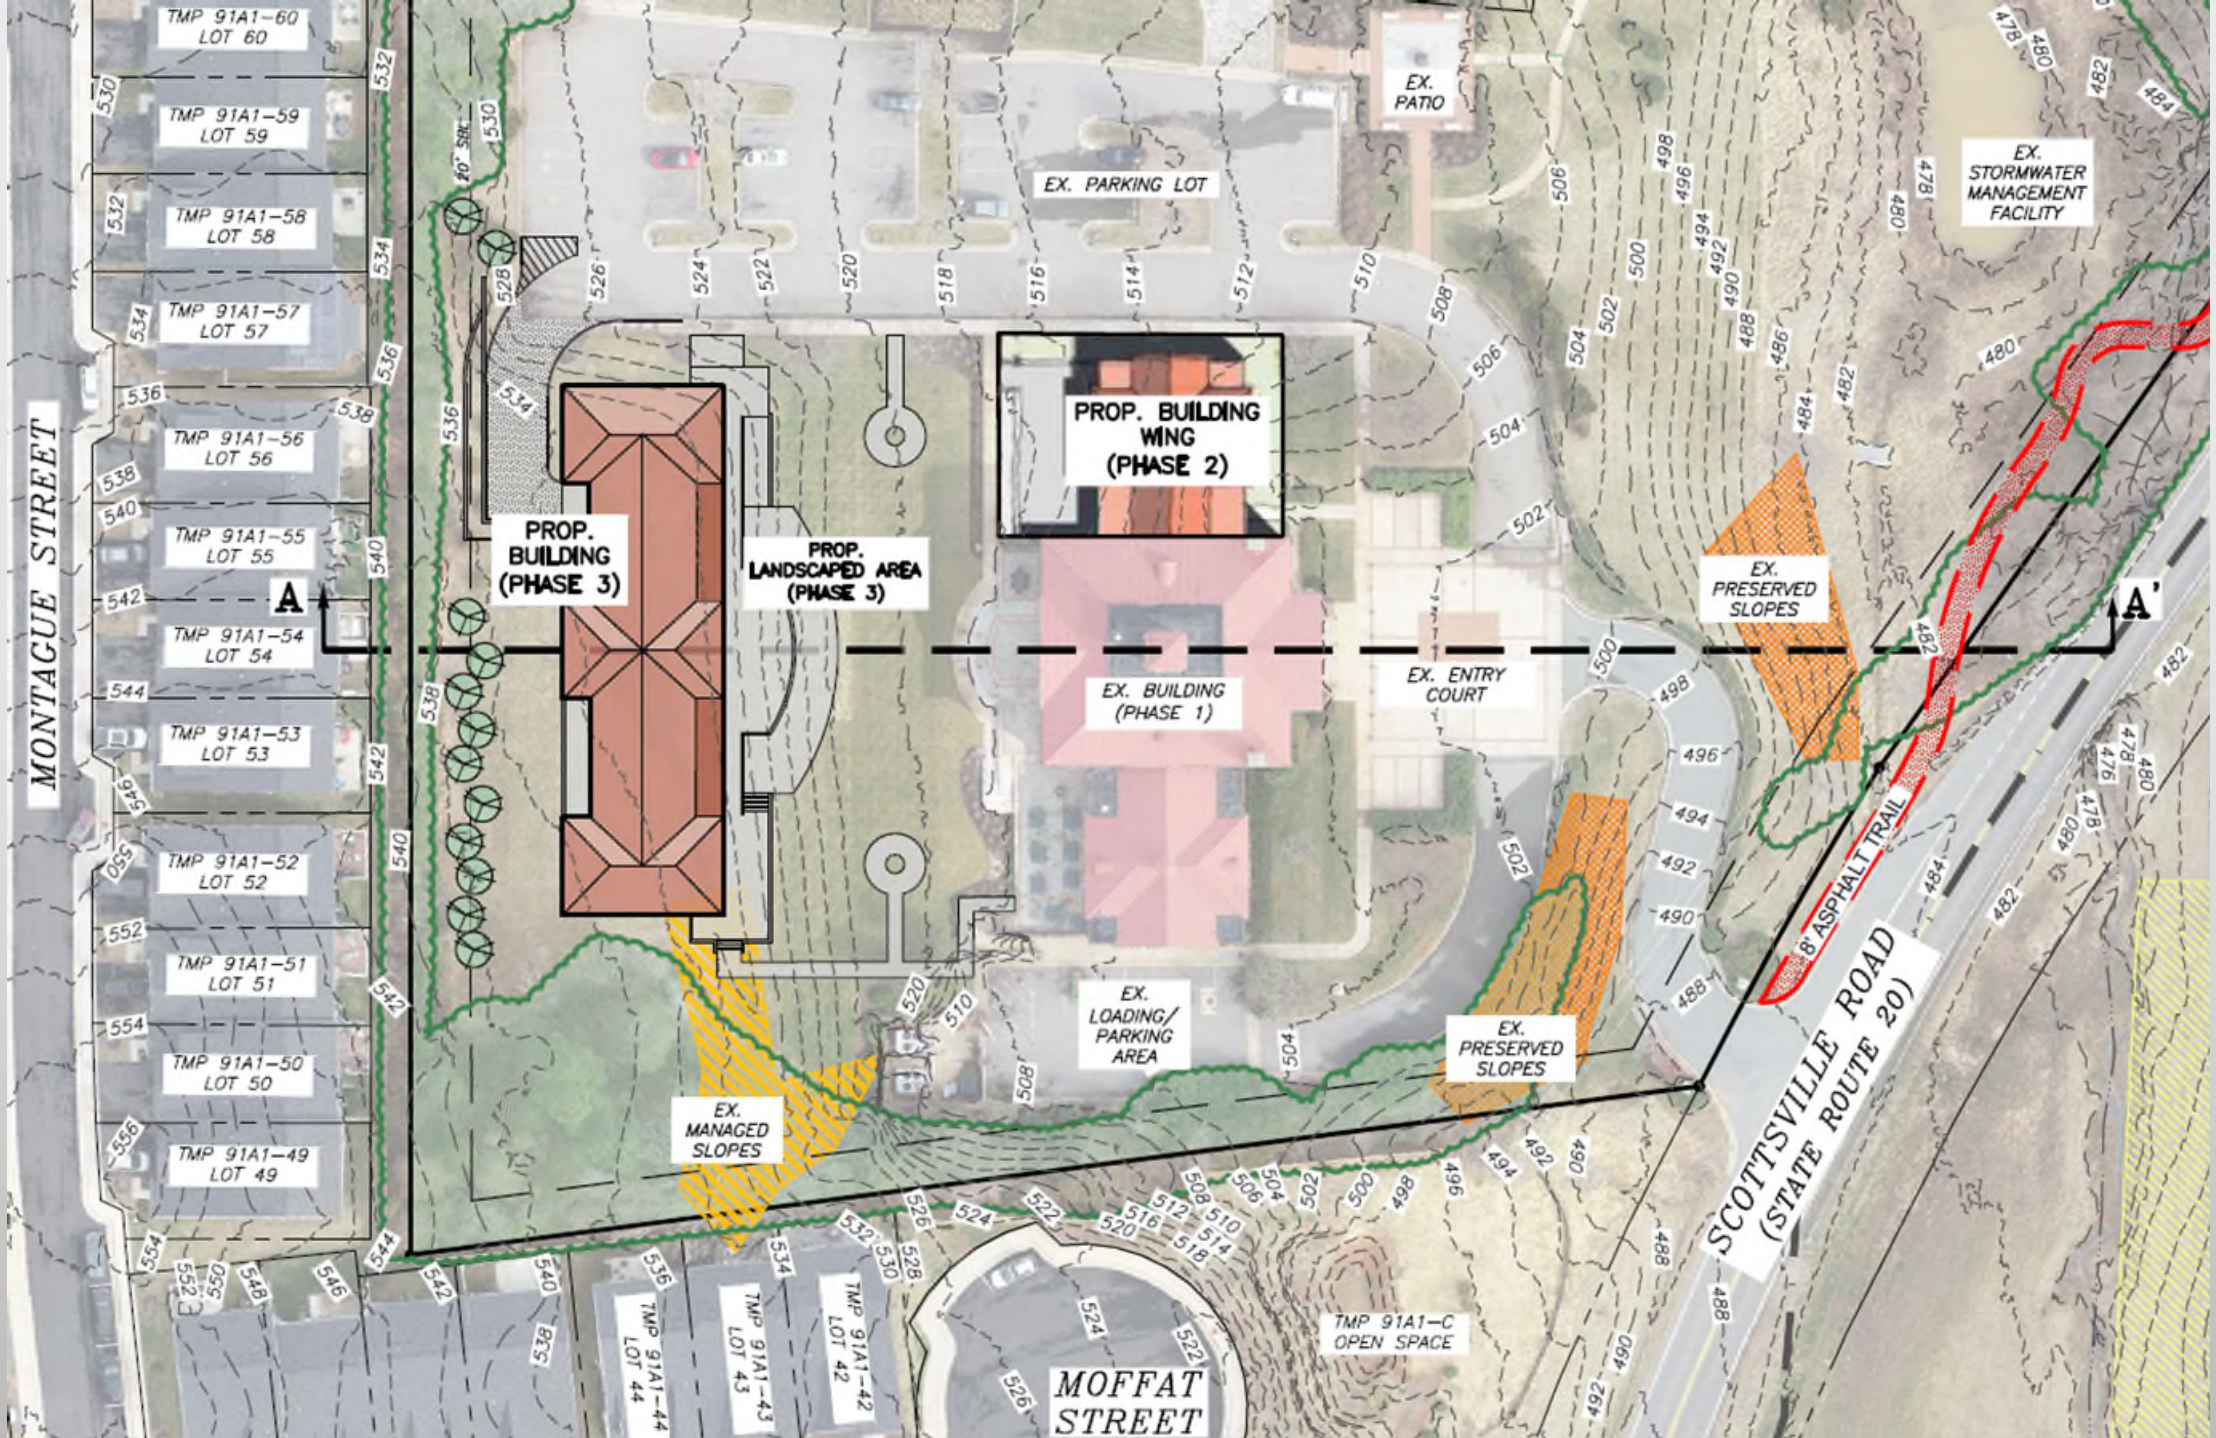

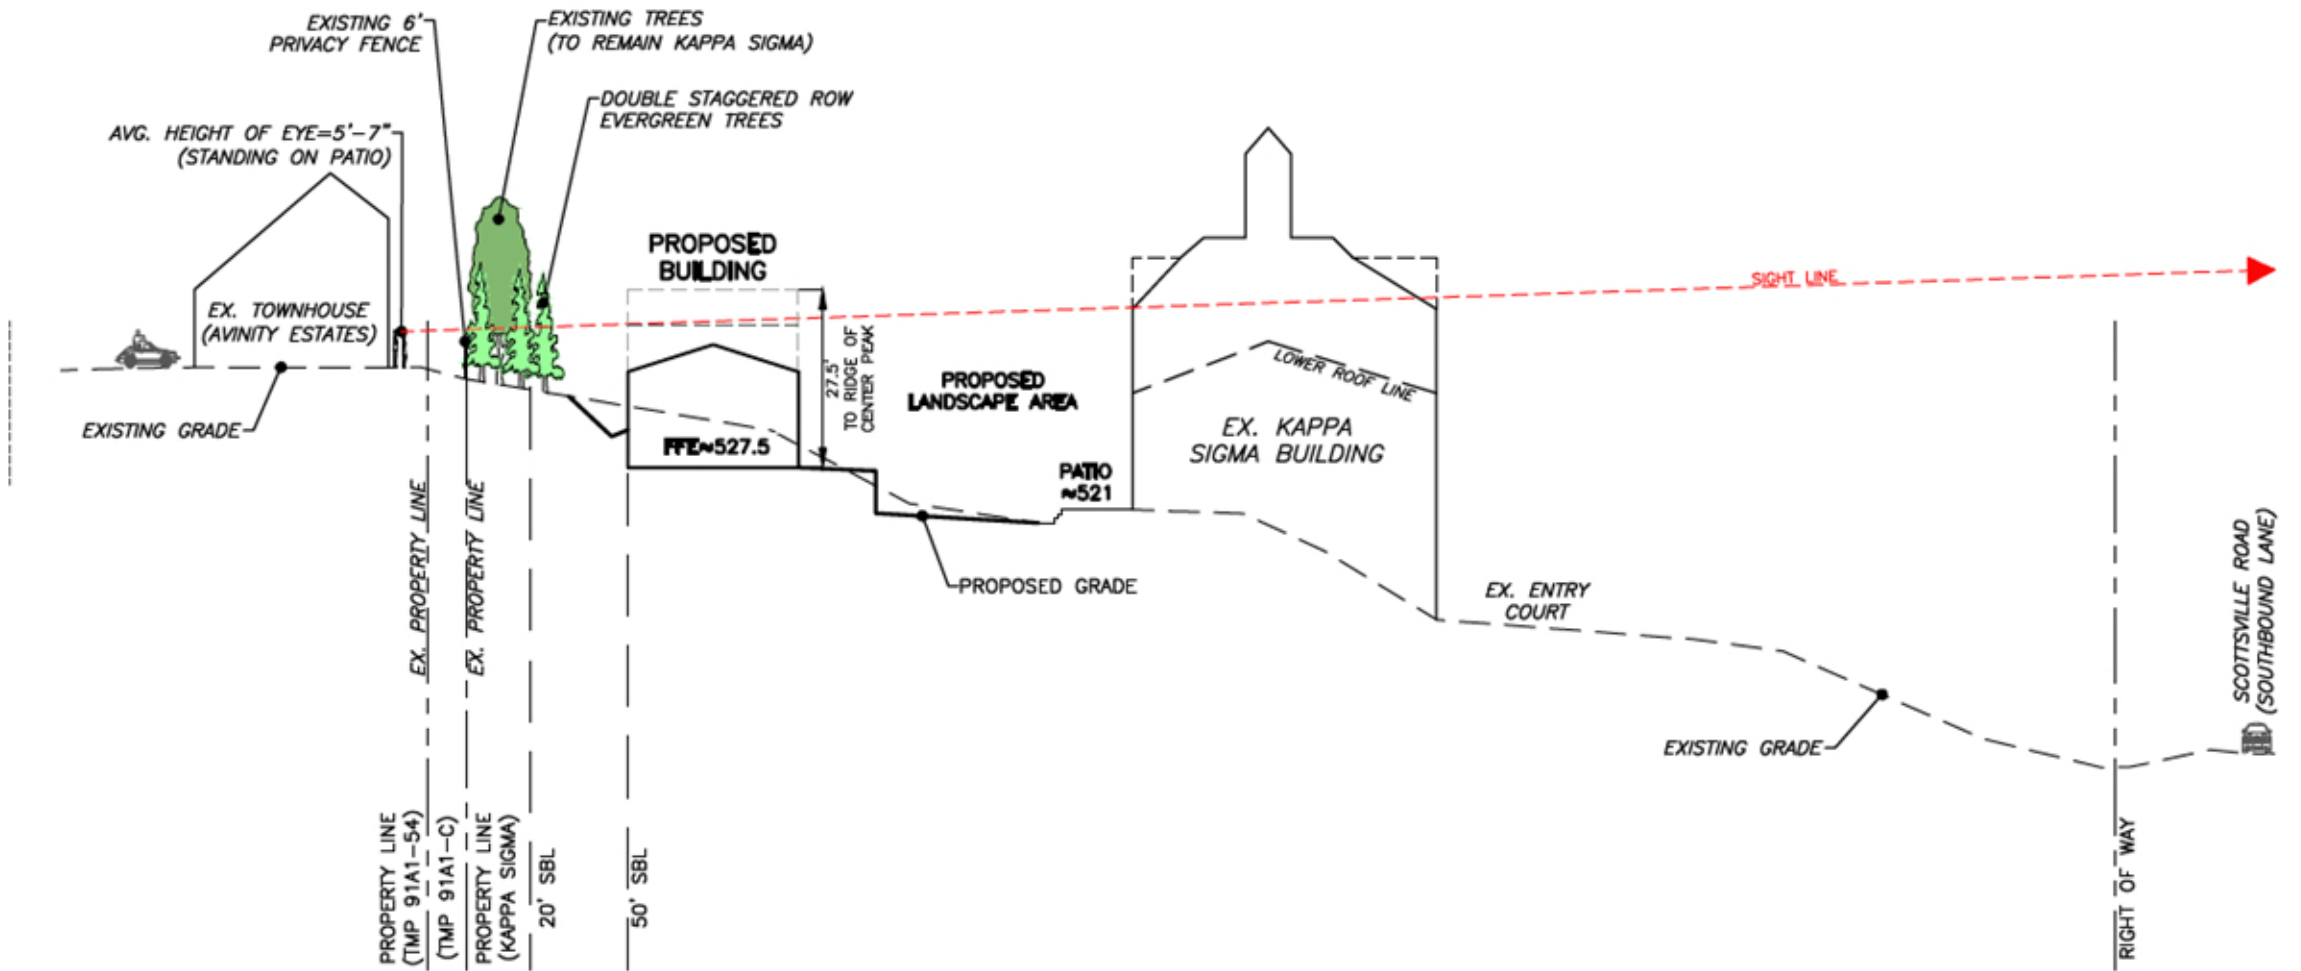




 **ROUDABUSH, GALE & ASSOC., Inc.**
ENGINEERS, SURVEYORS & LAND PLANNERS
A PROFESSIONAL CORPORATION Serving Virginia Since 1956

 **GLAVE & HOLMES**
ARCHITECTURE

 **KAPPA SIGMA**
FRATERNITY
A **BROTHERHOOD** LIKE NO OTHER

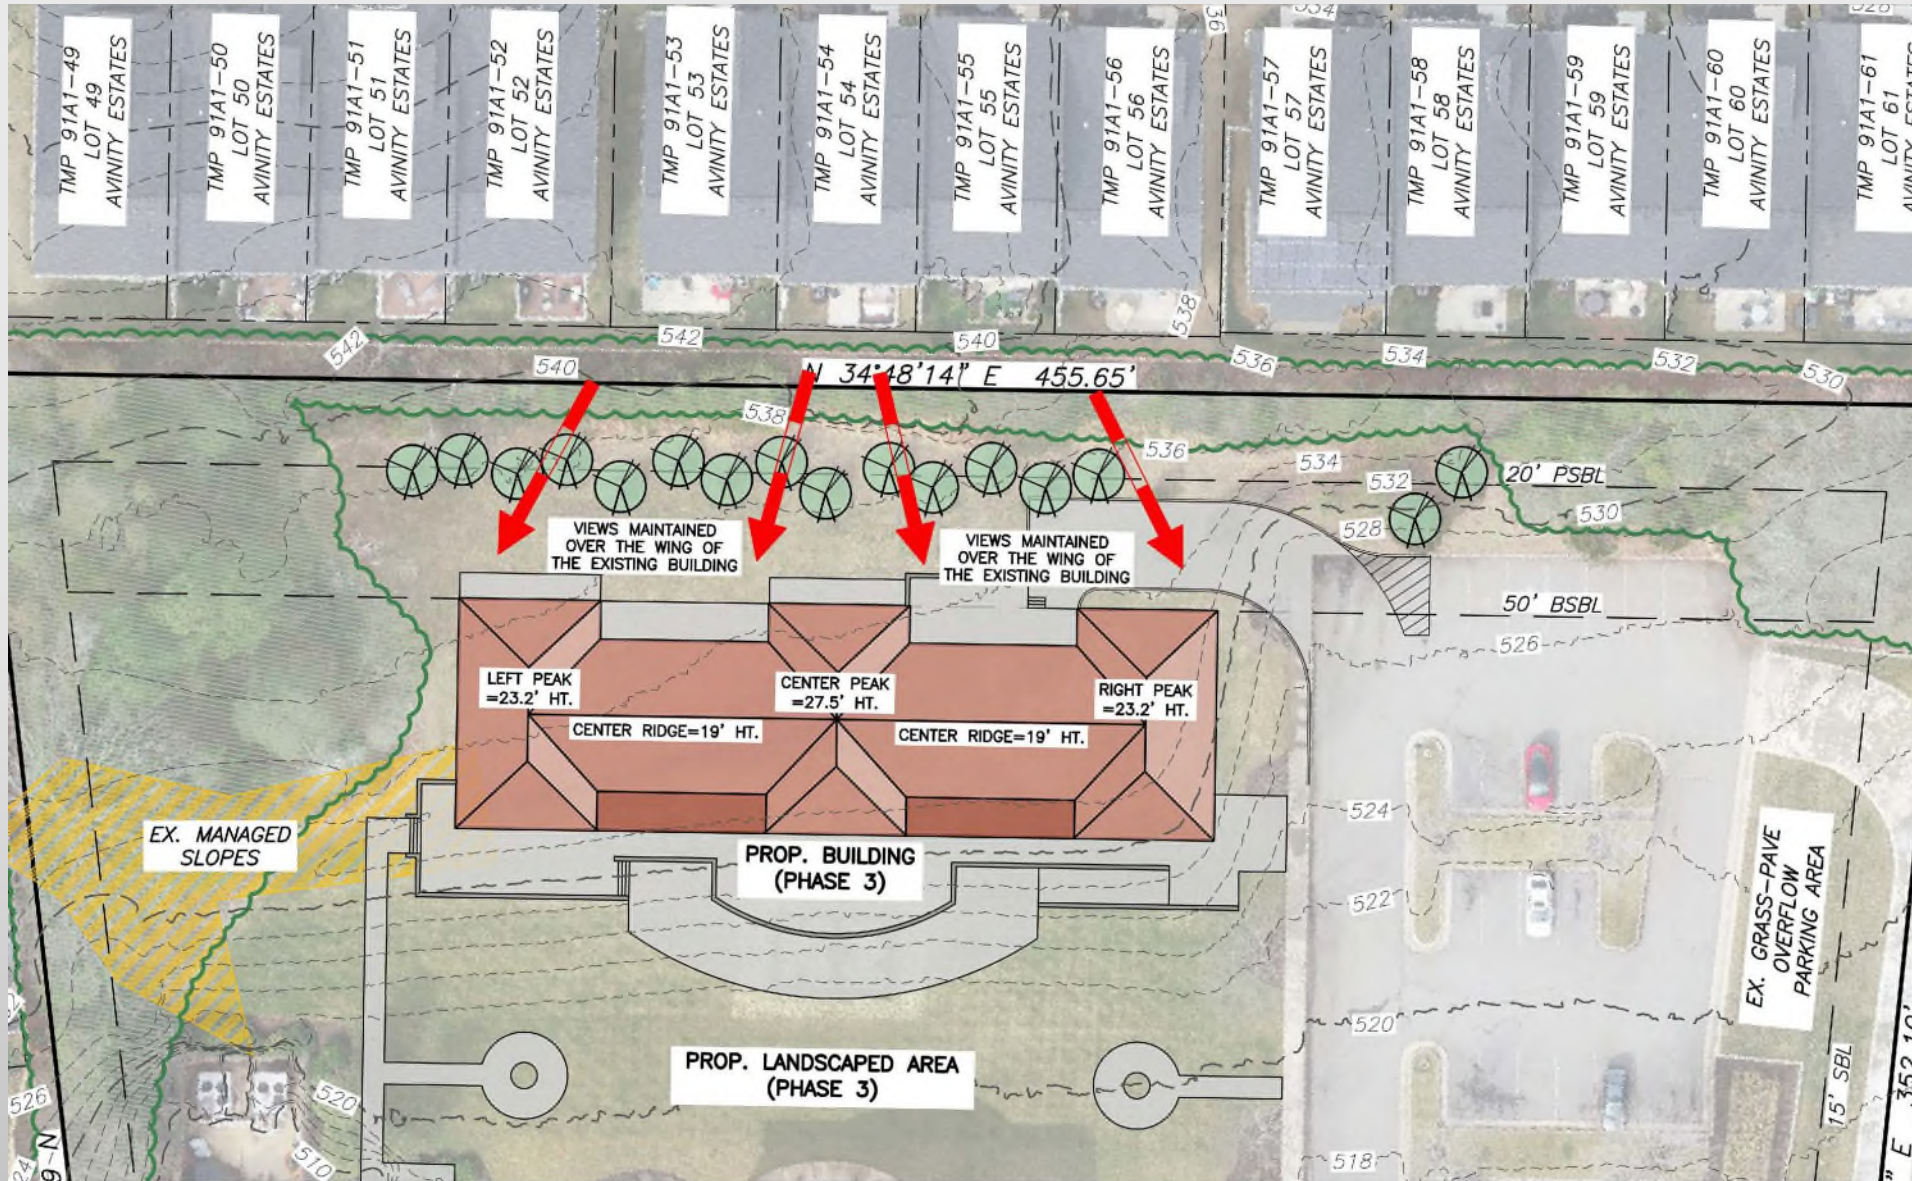

ROUDABUSH, GALE & ASSOC., Inc.
 ENGINEERS, SURVEYORS & LAND PLANNERS
 A PROFESSIONAL CORPORATION Serving Virginia Since 1956





 **ROUDABUSH, GALE & ASSOC., Inc.**
ENGINEERS, SURVEYORS & LAND PLANNERS
A PROFESSIONAL CORPORATION Serving Virginia Since 1956

 **GLAVE &
HOLMES**
ARCHITECTURE

 **KAPPA SIGMA
FRATERNITY**
A **BROTHERHOOD** LIKE NO OTHER