
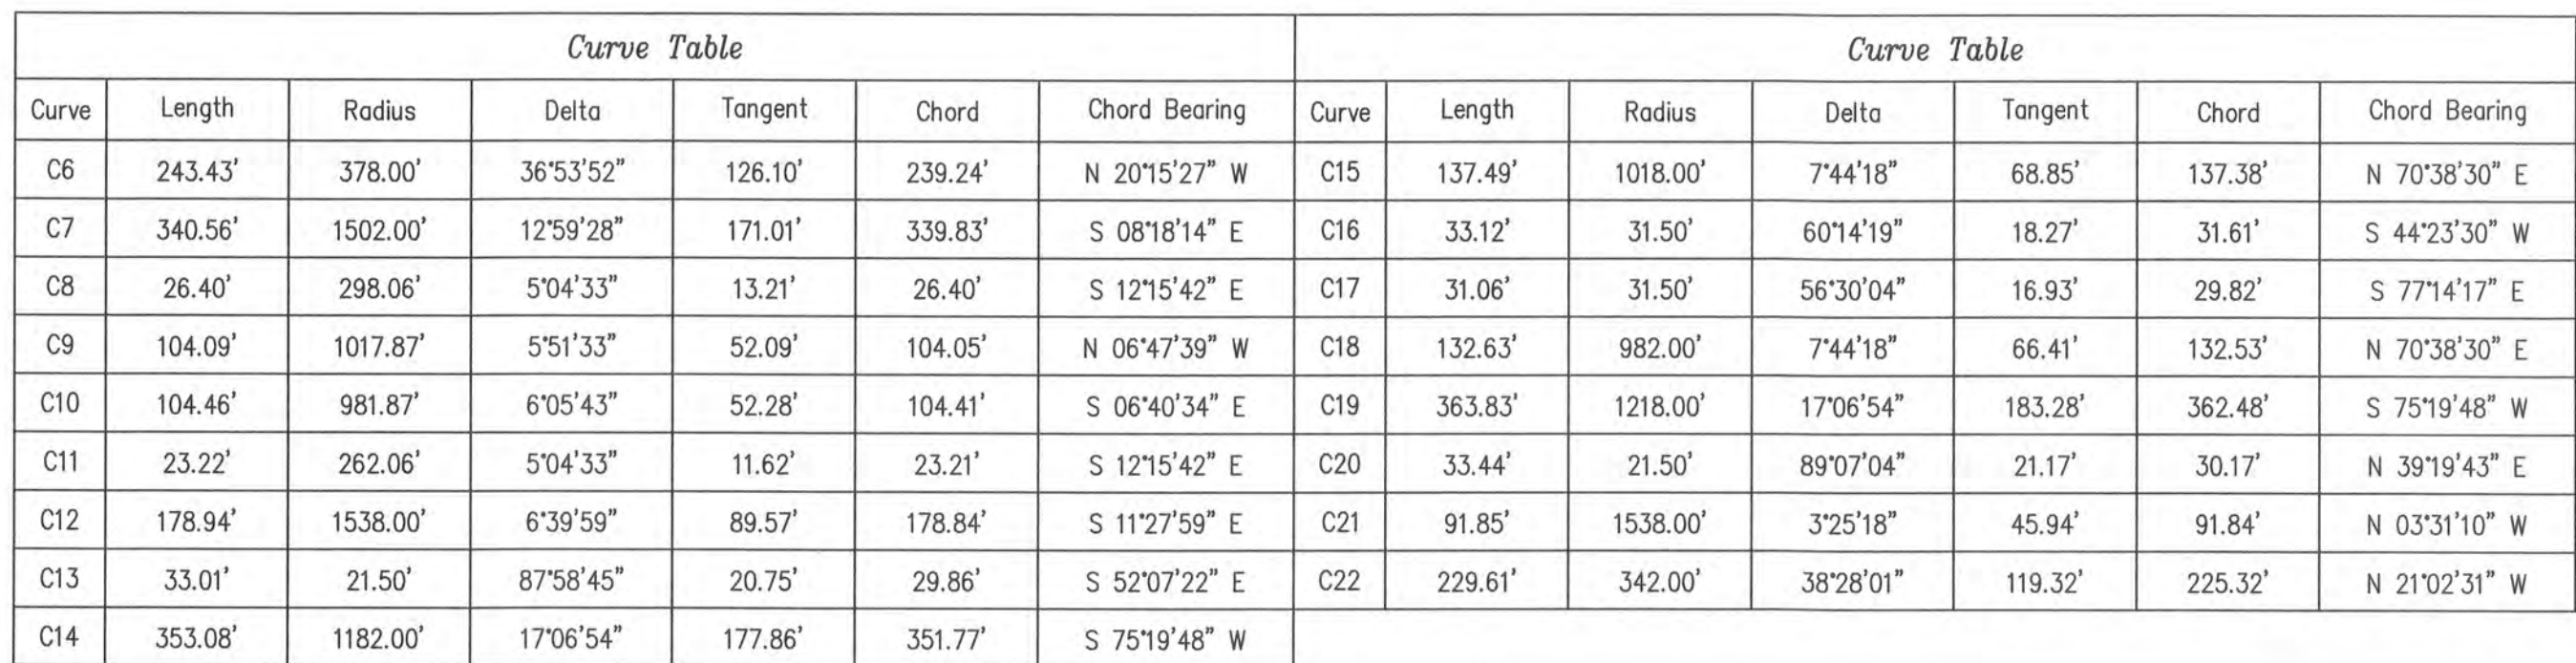


TMP 55-35i
N/F TERRY L. CHERYL L. PLUMMER
D.B. 4573 PG. 629

TMP 56-35
N/F LUCKY CREEK LLC
D.B. 4054 PG. 216
D.B. 3838 PG. 598 (PLAT)

LEGEND

SBL	BUILDING SETBACK LINE
IPF	IRON PIN FOUND
TMP	TAX MAP PARCEL
DB	DEED BOOK
R/W	RIGHT-OF-WAY
SF	SQUARE FEET
AC	ACRES
N/F	NOW OR FORMERLY

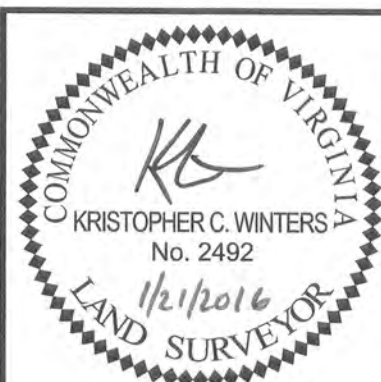

REVISONS:					
NO.	DESCRIPTION	DATE			
SCALE:	1"=60'	DRAWN BY: KCW	CHECKED BY: KCW		

PROJECT: SUBDIVISION OF
TITLE: TAX MAP 56 PARCELS 35, 36 & 36A
CHESTERFIELD LANDING
WHITE HALL DISTRICT, ALBEMARLE COUNTY, VA
SHEET TITLE: SUBDIVISION (2)

PROJECT NO: 8632

SHEET NO:

V5

5 of 7

DATE: JANUARY 21, 2015